


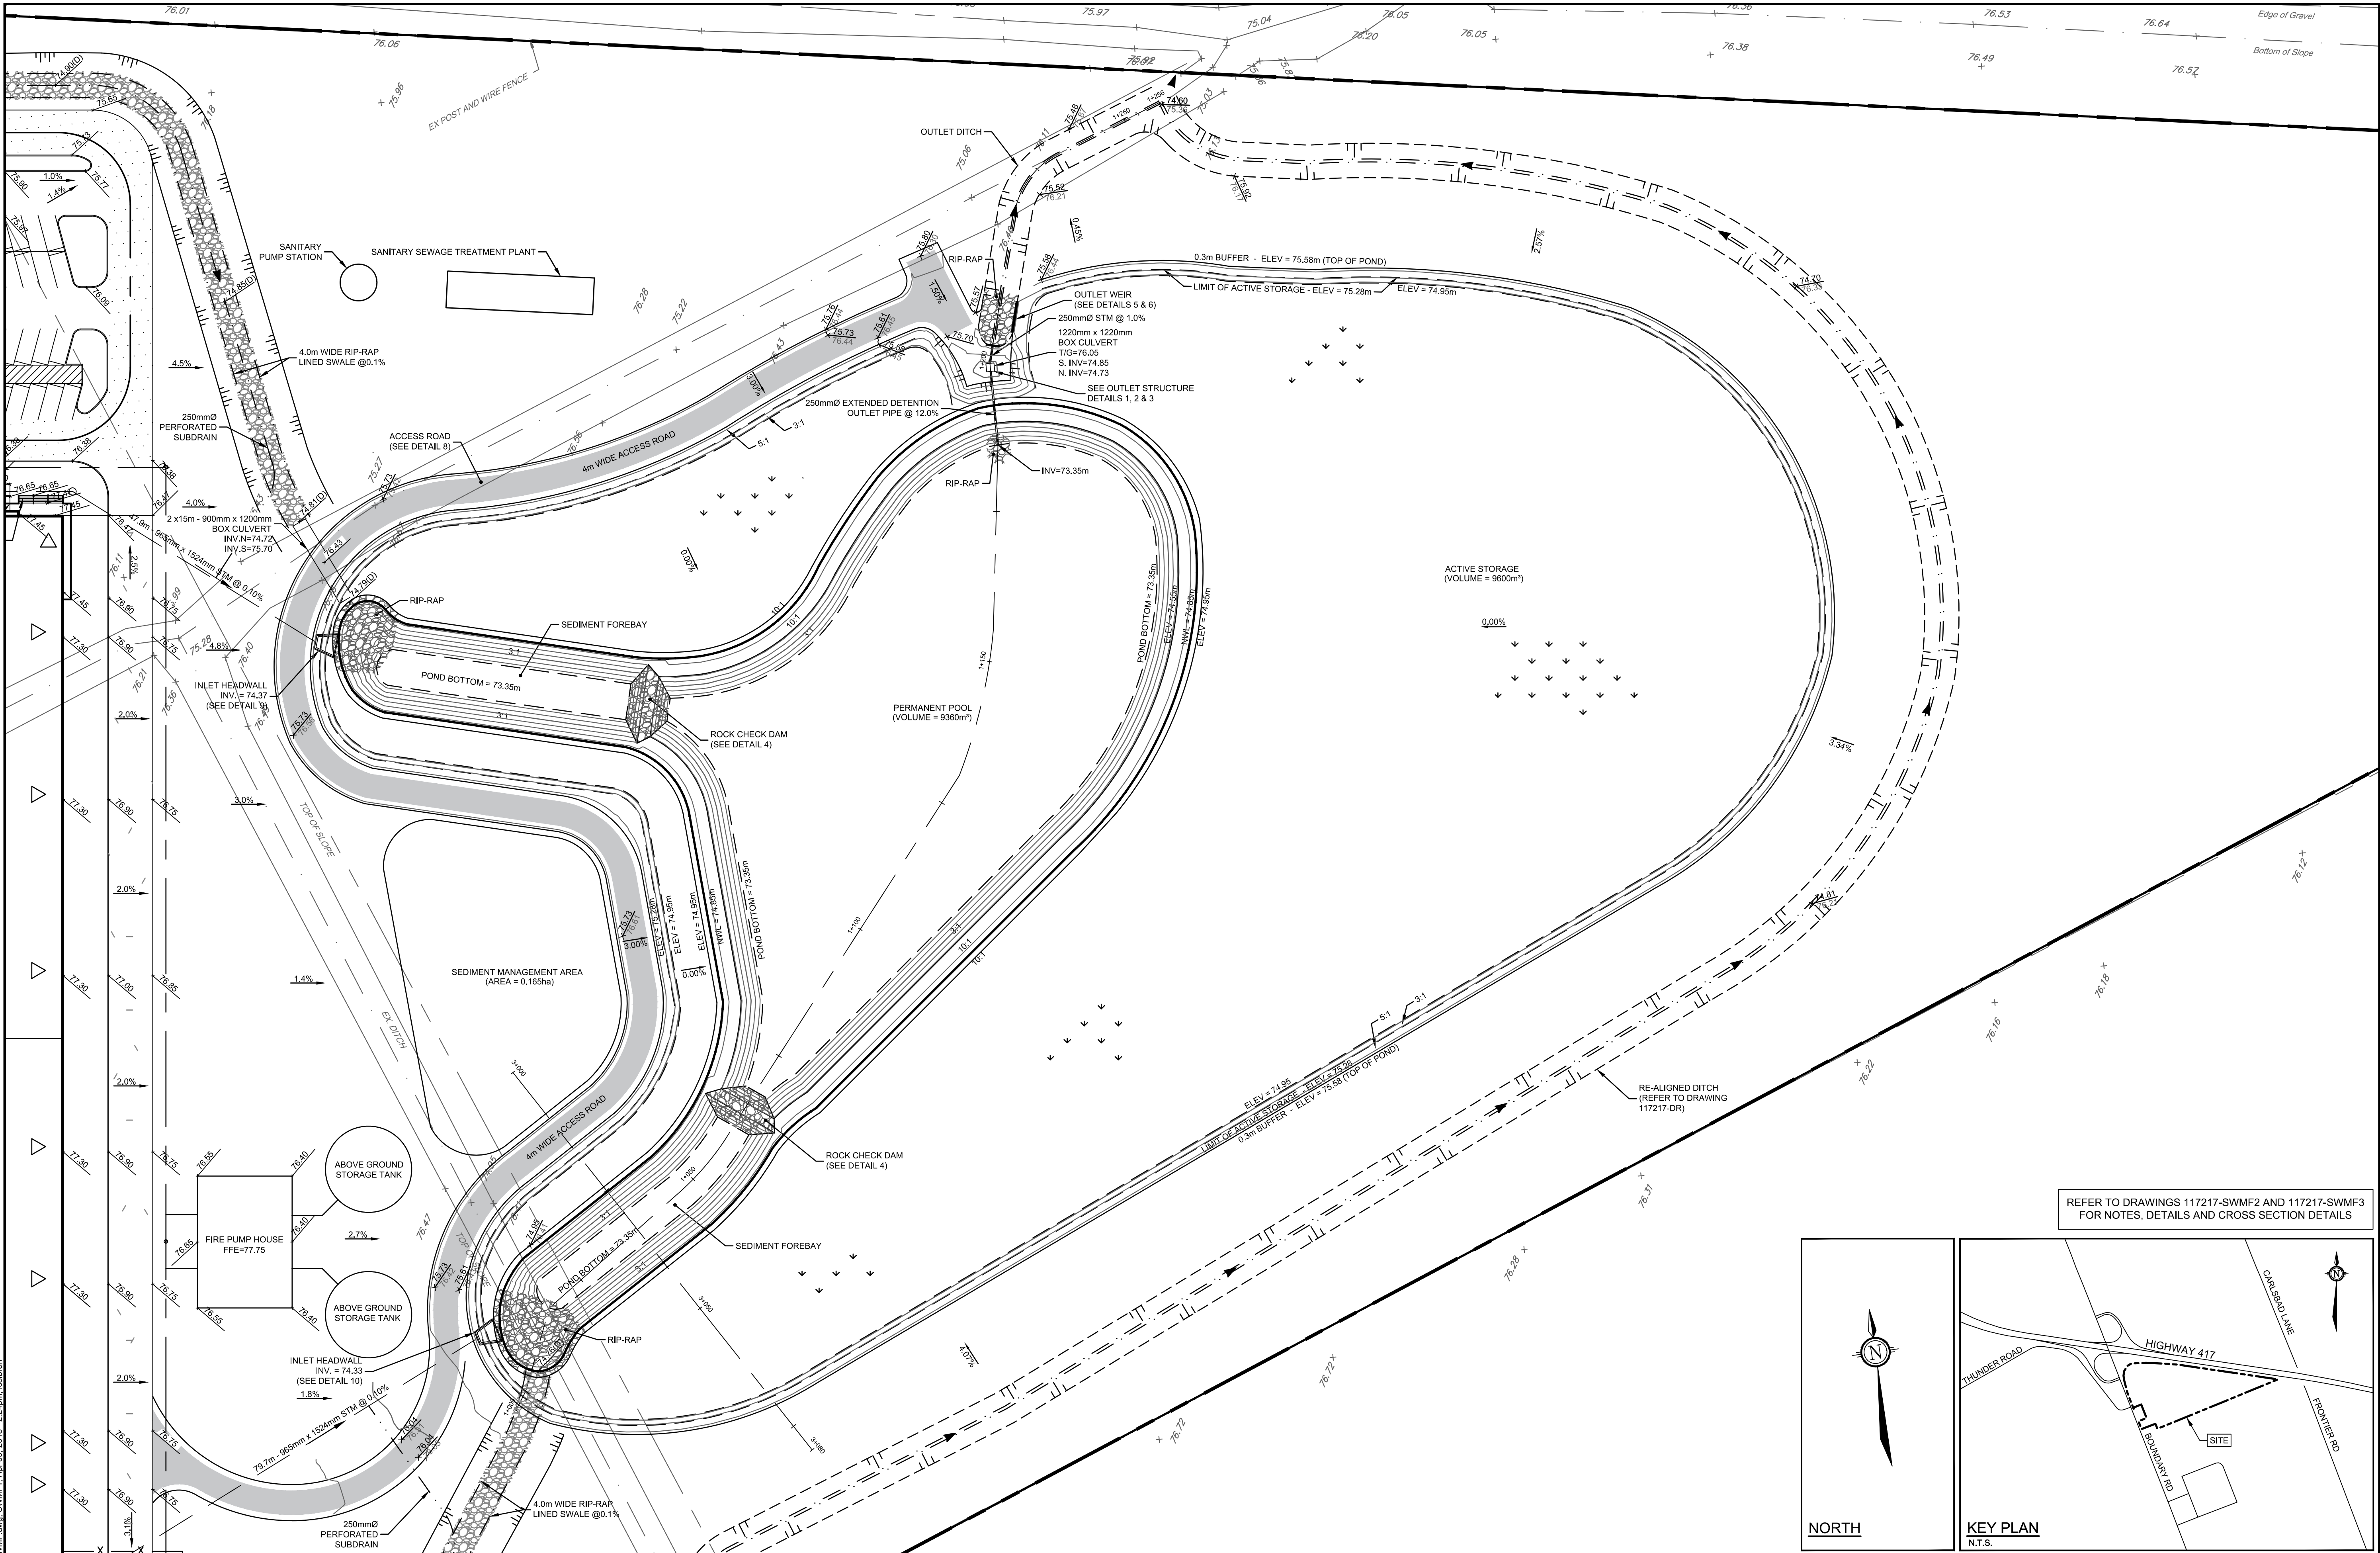


NOTE:
THE POSITION OF ALL POLE LINES, CONDUITS,
WATERMANS, SEWERS AND OTHER
UNDERGROUND AND OVERGROUND UTILITIES AND
STRUCTURES IS NOT NECESSARILY SHOWN ON
THE CONTRACT DRAWINGS, AND WHERE SHOWN,
THE ACCURACY OF THE POSITION OF SUCH
UTILITIES AND STRUCTURES IS NOT GUARANTEED.
BEFORE STARTING WORK, DETERMINE THE EXACT
LOCATION OF ALL SUCH UTILITIES AND
STRUCTURES AND ASSUME ALL LIABILITY FOR
DAMAGE TO THEM.

OWNER/APPLICANT INFORMATION:
BOUNDARY ROAD DEVELOPMENT INC.
16766 TRANSCANADIENNE, SUITE 500
KIRKLAND, QUÉBEC H9H 4M7

No.	REVISION	DATE	BY
4.	ISSUED FOR SITE PLAN APPLICATION	APR 12/18	LKS
3.	ISSUED FOR FINAL COORDINATION	APR 9/18	LKS
2.	ISSUED FOR FINAL COORDINATION	APR 2/18	LKS
1.	PRELIMINARY DESIGN PACKAGE	MAR 16/18	LKS

SCALE
1:500
0 5 10 15 20

DESIGN
LKS/KA
CHECKED
MP
DRAWN
LKS
CHECKED
KA/MP
APPROVED
KA/MP

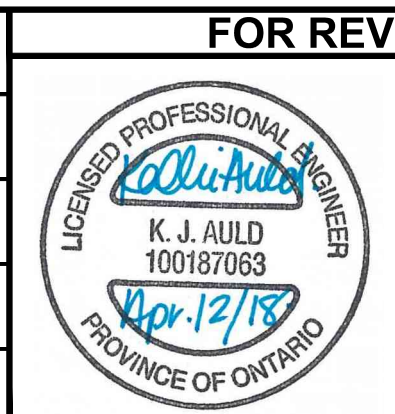

FOR REVIEW ONLY



LOCATION	DRAWING NAME	PROJECT No.
CITY OF OTTAWA 5371 BOUNDARY ROAD - YOW1	STORMWATER MANAGEMENT FACILITY - PLAN	117217
		REV # 4
		DRAWING No.
		117217-SWMF1