

Legend

- SANITARY DRAINAGE AREA ID#
- COMMERCIAL OR INSTITUTIONAL FLOW RATES USED
- SANITARY DRAINAGE AREA ha.
- SANITARY DRAINAGE AREA ID#
- INFILTRATION RATES
- SANITARY DRAINAGE AREA ha.
- SANITARY DRAINAGE AREA
- PROPOSED SANITARY SEWER

Jeff McEwen
JEFF MCEWEN, P.ENG, MANAGER
DEVELOPMENT REVIEW EAST,
PLANNING, INFRASTRUCTURE AND ECONOMIC
DEVELOPMENT DEPARTMENT, CITY OF OTTAWA

APPROVED
By Jeff McEwen at 3:46 pm, Jun 15, 2018

Notes

Revision	By	Appd.	YYMMDD	
13	REVISED AS PER CITY COMMENTS	MJS	KS	18.04.03
12	ISSUED FOR TENDER	MJS	DT	18.03.26
11	REVISED AS PER CITY COMMENTS	WAJ	DT	18.03.08
10	ISSUED FOR SPA	MJS	DT	17.10.20
9	ISSUED FOR ADDENDUM # 3	MJS	GR	17.05.04
8	ISSUED FOR ADDENDUM # 1	MJS	GR	17.04.28
7	ISSUED FOR TENDER	MJS	GR	17.04.12
6	ISSUED FOR TENDER	MJS	GR	17.03.29
5	REVISED AS PER CITY COMMENTS	MJS	DT	17.03.28
4	REVISED AS PER CITY COMMENTS	MJS	DT	17.01.03
3	REVISED SERVICING BLDG H3	MJS	DT	17.01.03
2	REVISED AS PER CITY COMMENTS	MJS	DT	16.12.07
1	ISSUED FOR SPA	MJS	DT	16.07.27

Revision By Appd. YYMMDD

File Name: 160401242 DB MJS DT MJS 16.06.30
Dwn. Chkd. Dsgn. YYMMDD

Permit-Seal




Client/Project
SMARTREIT

ORLEANS II DEVELOPMENT
2025 MER BLEUE ROAD
OTTAWA, ON, CANADA

Title
SANITARY DRAINAGE PLAN
PHASE 2

Project No. 160401242 Scale 0 5 15 25m
Drawing No. SA-1 Sheet 7 of 7 Revision 13

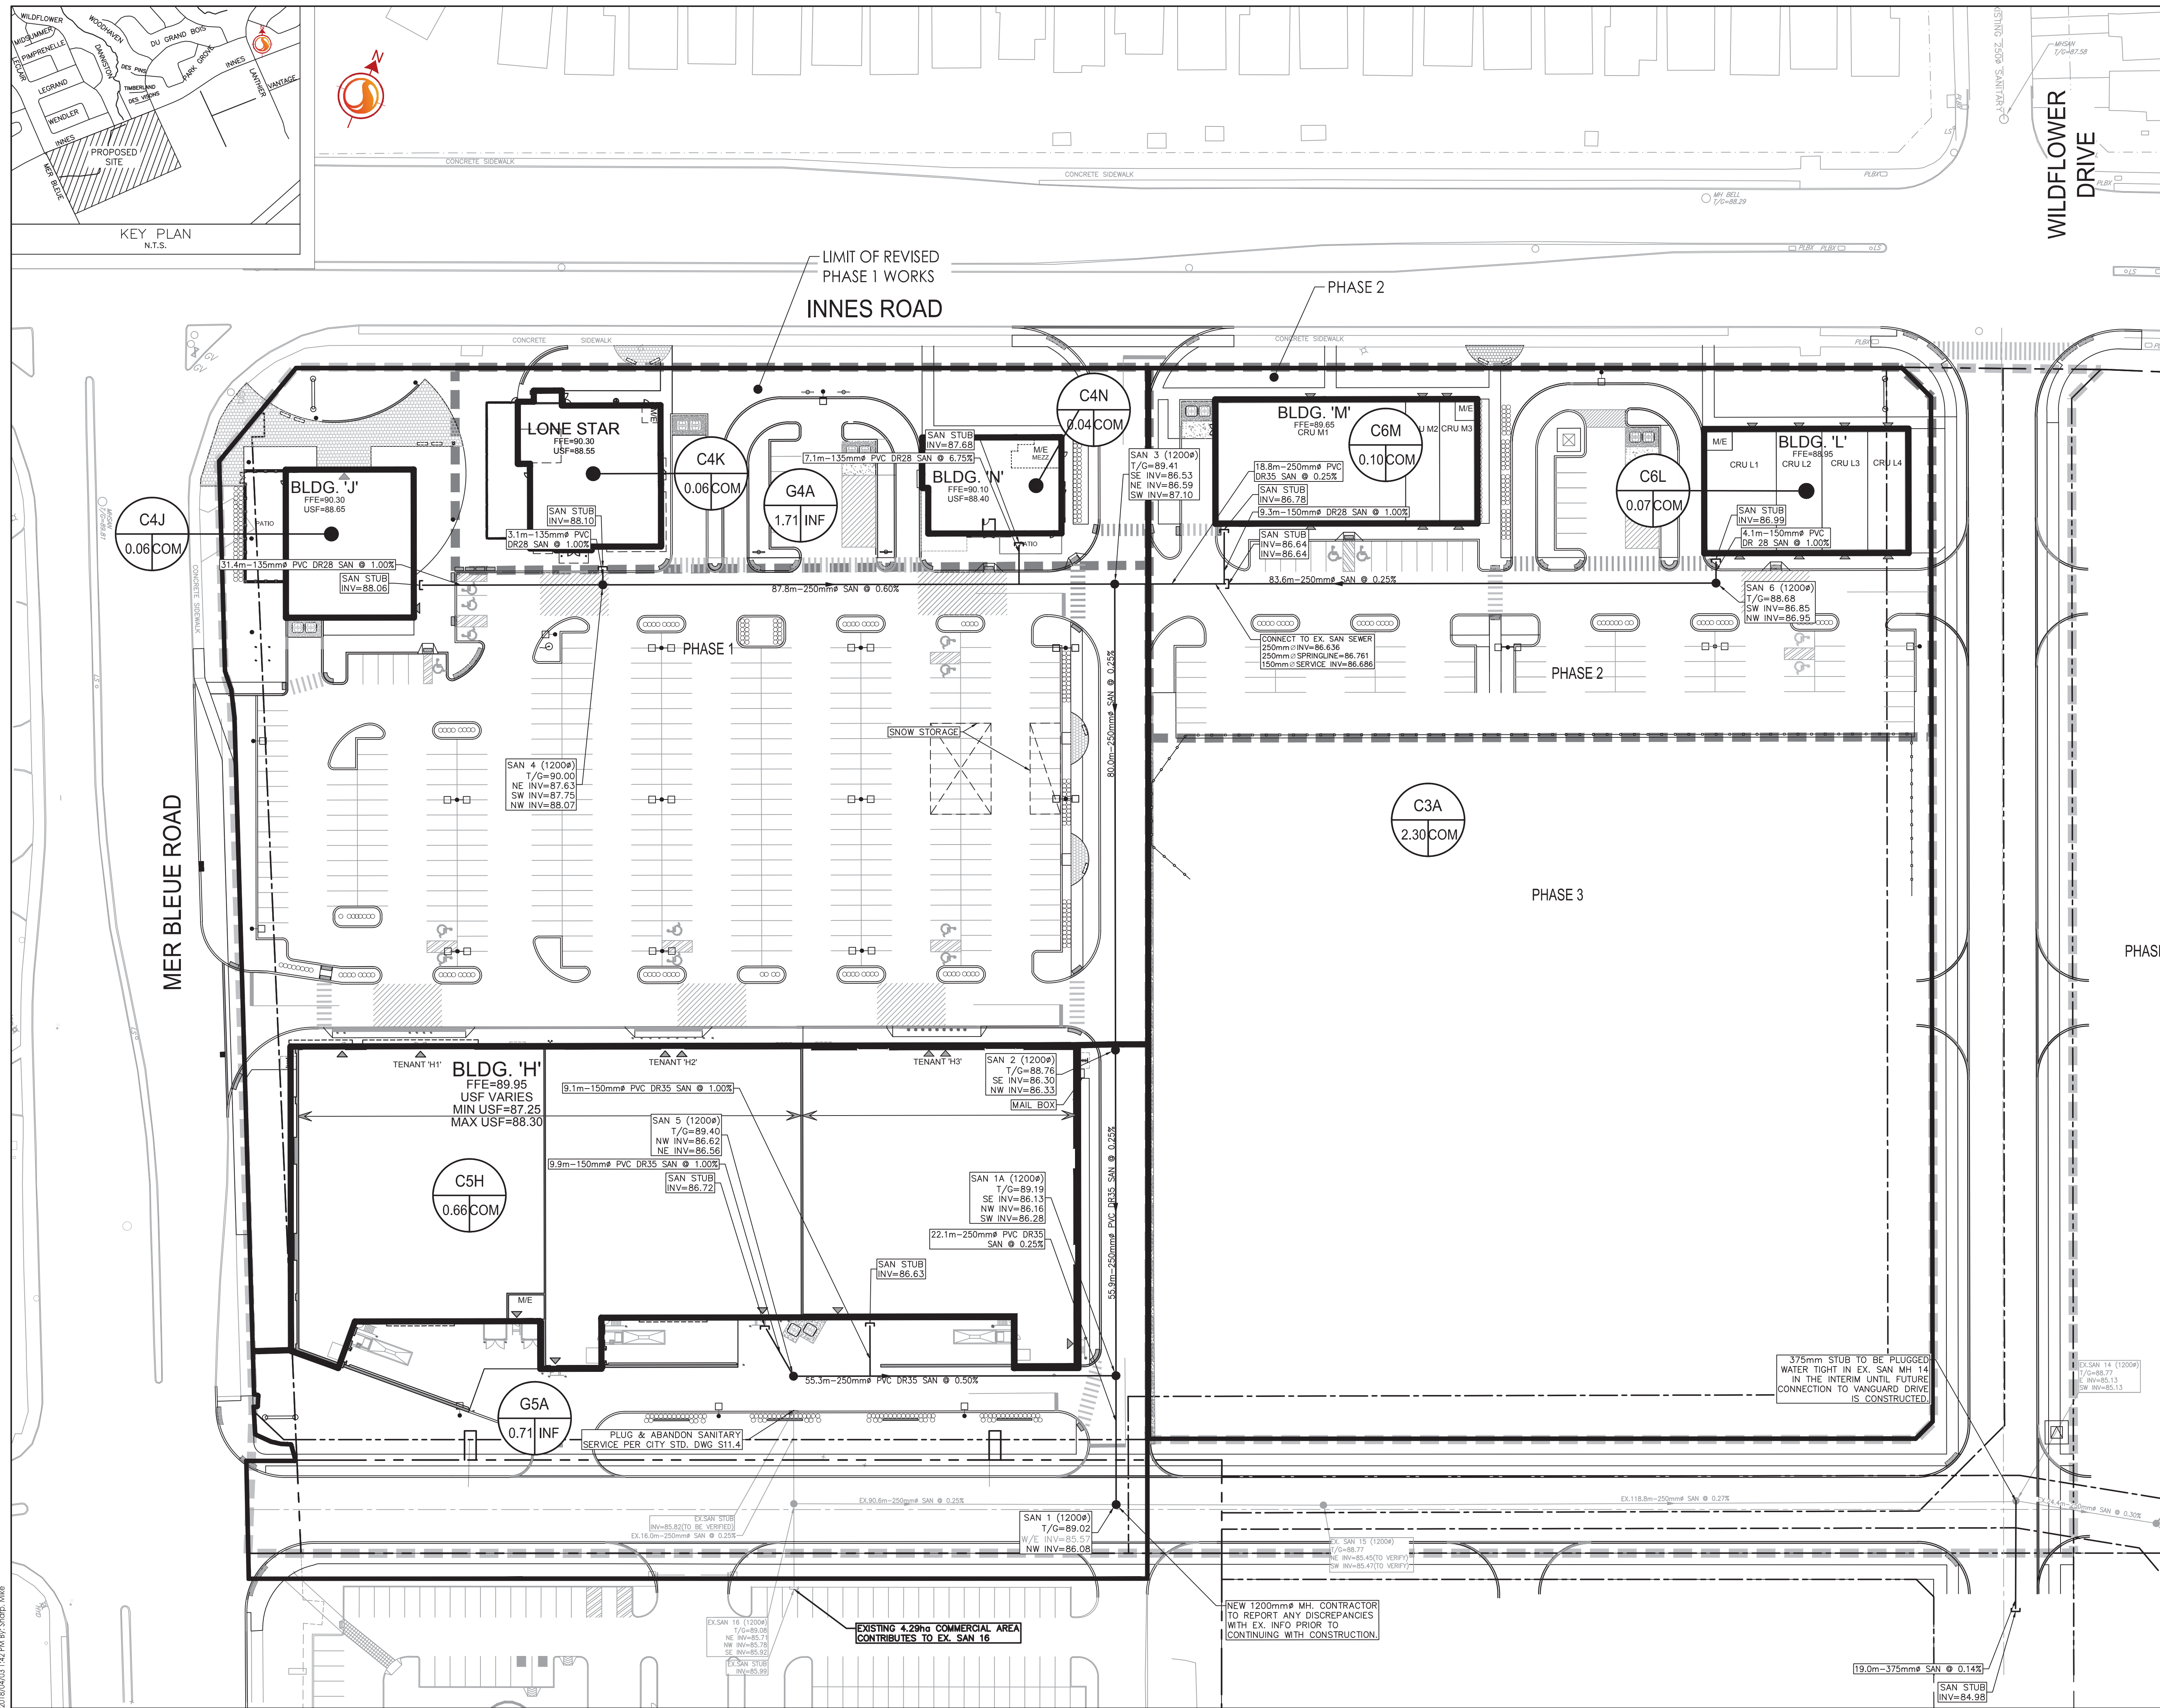

V:\01-00\active\160401242_Orleans II design\working\160401242_08.dwg
2018/04/03 1:42 PM BFC Shop, Mte