


Plant List					
ID	Qty	Botanical Name	Common Name	Scheduled Size	Remarks
Trees					
AsGM	3	Acer saccharum 'Green Mountain'	Green Mountain Sugar Maple	70mm cal.	WB, Staked
CoC	2	Celtis occidentalis 'Chicagoland'	Chicagoland Hackberry	70mm cal.	WB, Staked
GbAG	4	Ginkgo biloba Autumn Gold'	Autumn Gold Maidenhair Tree	70mm cal.	WB, Staked
GtS	1	Gleditsia triacanthos 'Shademaster'	Shademaster Honeylocust	70mm cal.	WB, Staked
Pg	3	Picea glauca	White Spruce	175cm ht.	WB, Staked
Pp	6	Picea pungens	Colorado Spruce	175cm ht.	WB, Staked
Qr	5	Quercus rubra	Red Oak	70mm caliper	B&B, Staked
Small Conifers					
JvBA	10	Juniperus scopulorum 'Blue Arrow'	Blue Arrow Juniper	125cm ht.	B&B / Potted
PcAP	1	Pinus cembra 'Algonquin Pillar'	Algonquin Pillar Swiss Stone Pine	150cm ht.	B&B, Staked
PpFA	1	Picea pungens 'Fat Albert'	Fat Albert Spruce	150cm ht.	B&B / Potted
ToF	1	Thuja occidentalis fastigiata	Pyramidal White Cedar	125cm ht.	B&B / Potted
ToH	3	Thuja occidentalis 'Holmstrup'	Holmstrup White Cedar	100cm ht.	B&B / Potted
Shrubs					
Am	50	Aronia melanocarpa	Black chokeberry	50cm ht.	Potted, 1.25m o.c
Co	35	Cephalanthus occidentalis	Buttonshrub	50cm ht.	Potted, 1.5m o.c.
Cr	125	Cornus racemosa	Gray Dogwood	50cm ht.	Potted, 1.25m o.c
DI	65	Diervilla lonicera	Bush Honeysuckle	50cm ht.	Potted, 1.25m o.c.
PoN	165	Physocarpus opulifolius "Nanus"	Dwarf Ninebark	50cm ht.	Potted, 1.0m o.c.
Rp	100	Rosa palustris	Swamp Rose	50cm ht.	Potted, 1.0m o.c.
Sa	150	Symphoricarpos albus	Snowberry	50cm ht.	Potted, 1.1m o.c.
SJS	210	Spiraea japonica 'Shirobana'	Shirobana Spirea	50cm ht.	Potted, 0.8m o.c.
SnS	20	Spiraea nipponica 'Snowmound'	Snowmound Spirea	50cm ht.	Potted, 0.9m o.c.
Vd	47	Viburnum dentatum	Arrowwood Viburnum	100cm ht.	Potted, 1.5m o.c.
PERENNIALS					
PvA	185	Flowering perennials		150mm pot	
PvB	215	Ornamental Grasses		150mm pot	

DERRICK MOODIE
MANAGER
PLANNING, INFRASTRUCTURE & ECONOMIC
DEVELOPMENT DEPARTMENT, CITY OF OTTAWA
APPROVED
By Derrick Moodie at 1:08 pm, Sep 25, 2018

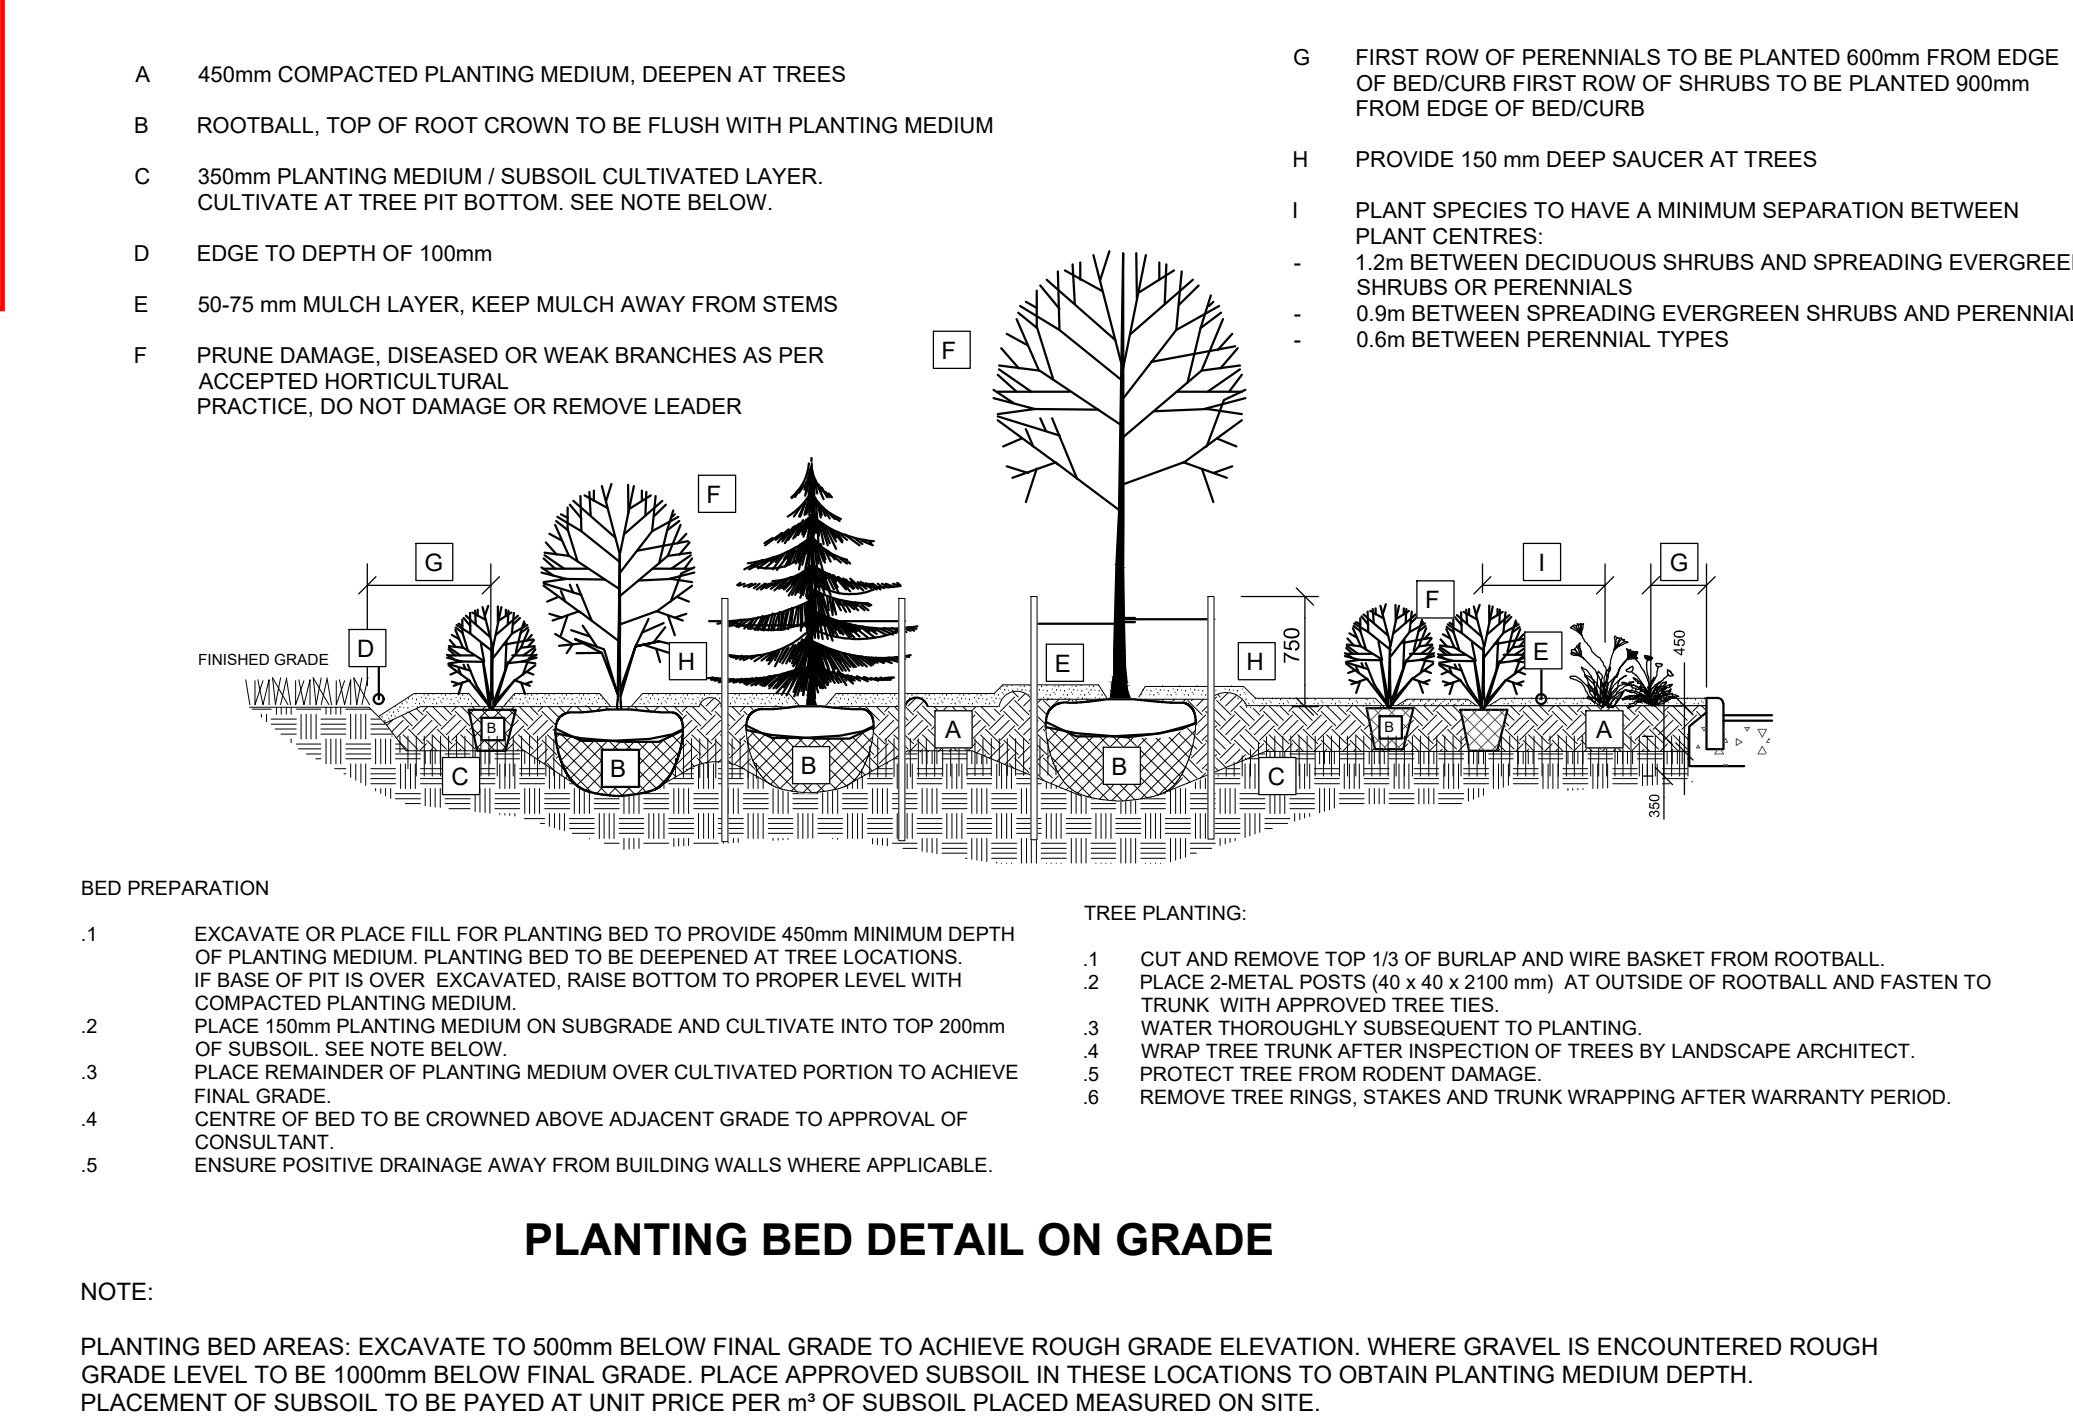

ROCKERY WITH PERENNIALS

Ontario's Favourite RV Superstore

GENERAL NOTES

1 All general site information and conditions compiled from existing plans, surveys and consultant's field notes. Report all discrepancies prior to any work. No responsibility is born by the Consultant for unknown subsurface conditions.

2 The location of the utilities is approximate only, and the exact location should be determined by consulting the municipal authorities and utility companies concerned. The Contractor shall prove the location of utilities and shall be responsible for adequate protection from damage.

3 All dimensions shown are to be verified on site prior to any construction. No deviations are to be made from the layouts as shown on this plan without prior consultation with the Landscape Architect and Owner.

4 No other trees to be removed without prior approval by Landscape Architect.

6		
5		
4	Re-Issued for SPC incorporate MTQ comments	Aug. 22/18
3	Re-Issued for Site Plan Control	May 30/18
2	Re-Issued for Site Plan Control	Apr. 23/18
1	Issued for Site Plan Control	Feb. 09/18
no.	issue / revision	date

north

N45 ARCHITECTURE INC.
43 Eccles Street, 2nd Floor - Ottawa, Ontario, K1R 6S3
tel. 613.224.0095 fax 613.224.9811

Ruhland & Associates Ltd
20-1750 Courtwood Crescent, Ottawa, Ontario K3C 1B5
P (613) 224-4744 x 229 F (613) 224-1151 info@ruhland.com www.ruhland.com

project

CAMP MART - SITE CAST

20 FRANK NIGHBOR, KANATA, ONTARIO

drawing title

LANDSCAPE PLAN

scale	drawn by	designed by
1:500	M. Malkov	M. Ruhland
date	checked by	plot date
January 2018	M. Ruhland	Aug. 22, 2018
project number	drawing number	
18 - 1551	L - 01	

Contractor to check and verify all dimensions on the job

94016

17578