


2 SOUTH ELEVATION
A-200 1:75



1 EAST ELEVATION
A-200 1:75

MATERIAL LEGEND		No.	Date	Émis pour / Object
1	FIBER CEMENT PANELS COLOUR: DARK GREY	1	2018-10-26	SITE PLAN CONTROL
2	FIBER CEMENT PANELS COLOUR: LIGHT GREY	-	-	-
3	BRICK MASONRY COLOUR: RED	-	-	-
4	MASONRY COLOUR: LIGHT GREY	-	-	-
5	ALUMINUM SPANDREL PANELS COLOUR: CHARCOAL	-	-	-

Professional Information	
Ingenieur / Engineer (Mécanique & Électrotechnique / Mechanical & Electrical)	
Ingenieur / Engineer (Structure / Structure)	
Client / Client	
<h1>TCU</h1>	
Architects / Architect 270 Prince Street 200 Montreal Quebec H3C 2K3 T 514 861 5122 F 514 861 5383 www.rubinrotman.com	
Rubin & Rotman architectes	
Droit d'auteur / Copyright Ce dessin est sujet au droit d'auteur. Il ne peut être reproduit pour quelques intentions ou usages que ce soit, sans être utilisé uniquement avec l'approbation de la signature et de l'estampe originale. This drawing is subject to copyright. It is not to be reproduced for any purpose or by any means, and may only be used if it bears an original stamp and signature.	
Note: L'entrepreneur doit vérifier toutes les dimensions et informations sur le site et en cas d'erreur, rapporter immédiatement l'architecte de toutes erreurs ou omissions. Contractor shall verify all information and dimensions on site and immediately report any errors or omissions to the architect.	
Project / Project 244 Fountain Place THREE STOREY APARTMENT BUILDING 244 Fountain Place, Ottawa ON	
ELEVATIONS	
Dessiné par / Drawn by: MD Vérifié par / Verified by: RC Échelle / Scale: As indicated Date de création du dessin / Drawing creation date: 2018/05/01	
No. projet / Project number: 1749 No. dessin / Drawing number: _____ Révision / Revision: _____	
A200	

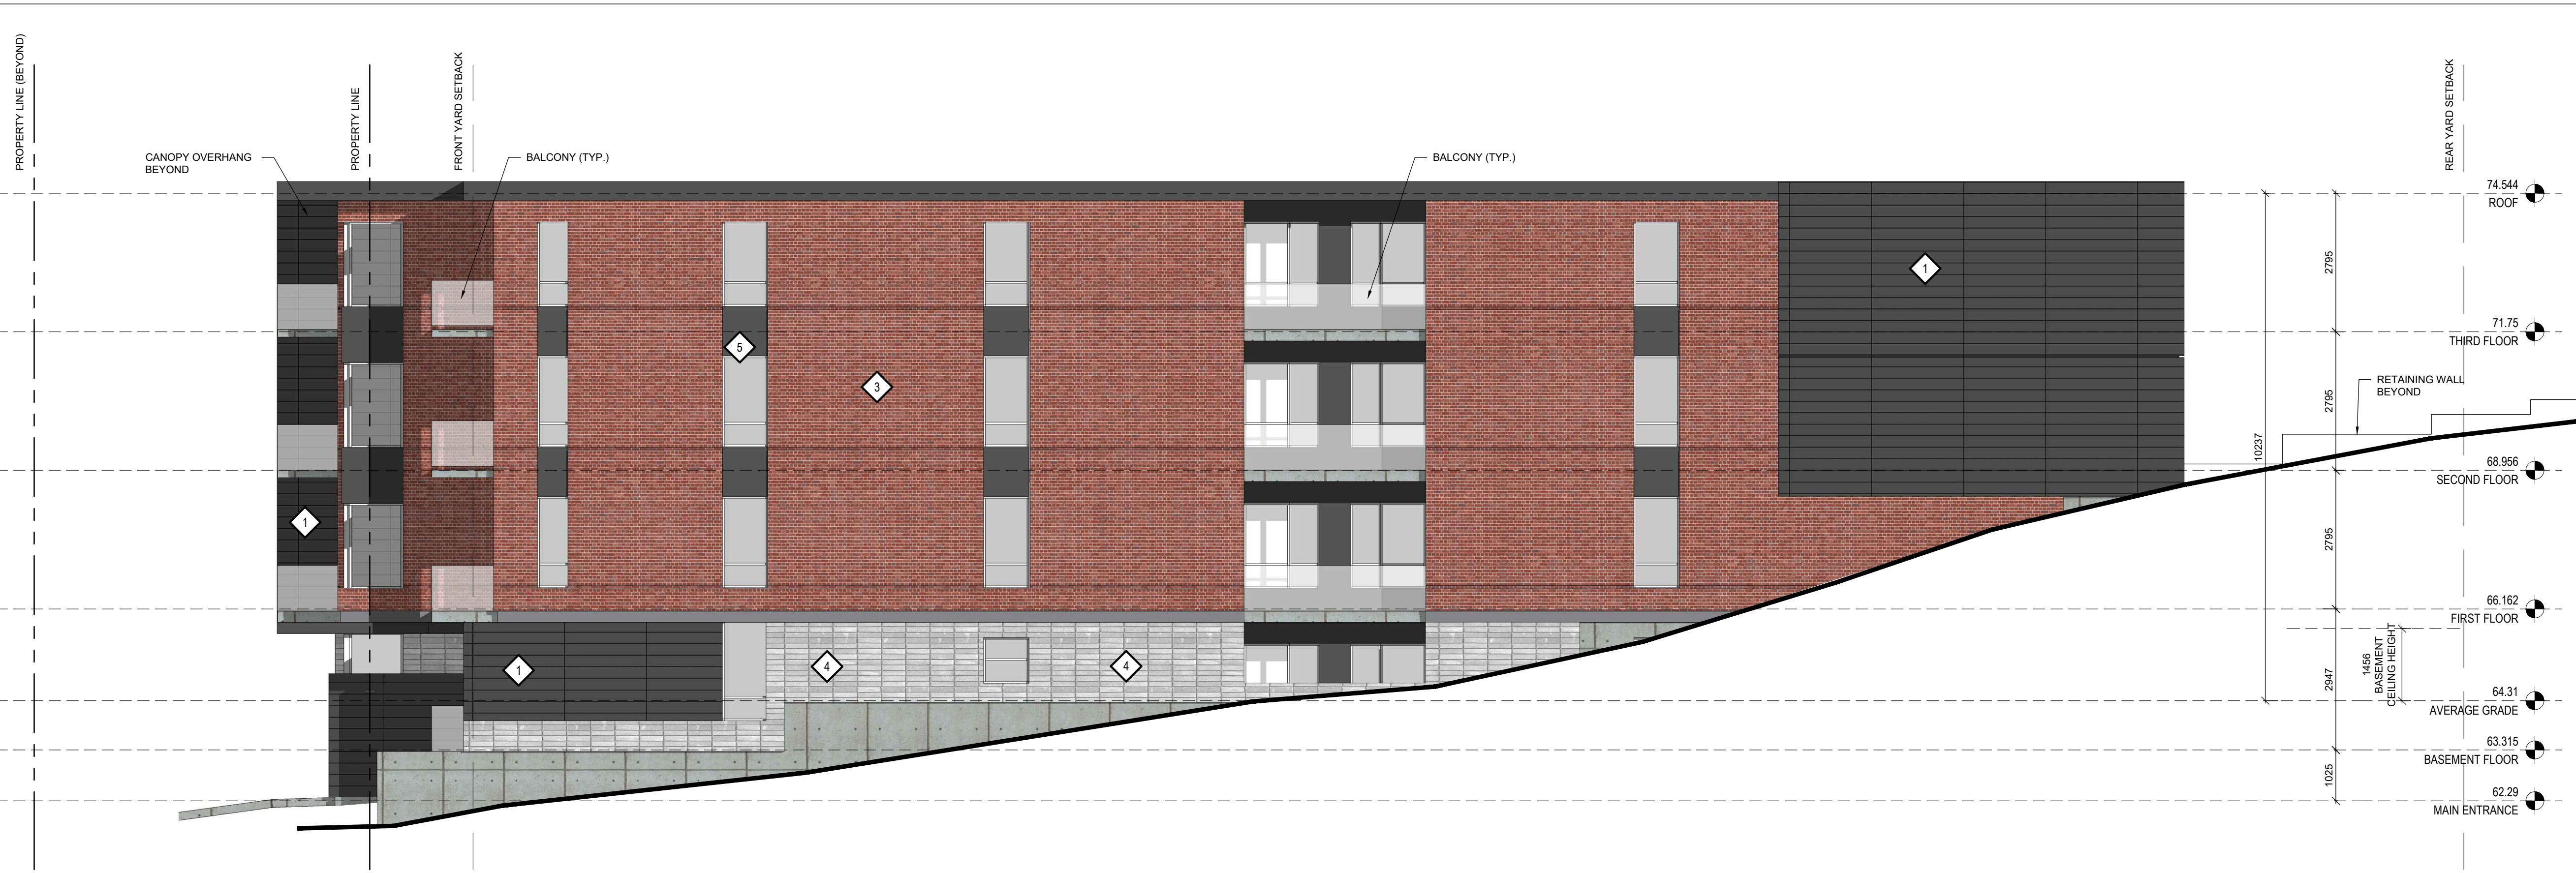

2 NORTH ELEVATION
A-201 1:75



1 WEST ELEVATION
A-201 1:75

MATERIAL LEGEND		No. Date Émis pour / Object	
1	FIBER CEMENT PANELS COLOUR: DARK GREY	1	2018-10-26 SITE PLAN CONTROL
2	FIBER CEMENT PANELS COLOUR: LIGHT GREY	-	-
3	BRICK MASONRY COLOUR: RED	-	-
4	MASONRY COLOUR: LIGHT GREY	-	-
5	ALUMINUM SPANDREL PANELS COLOUR: CHARCOAL	-	-

Ingenieur / Engineer
(Mécanique & Électrique / Mechanical & Electrical)

Ingenieur / Engineer
(Structure / Structure)

Client / Client

TCU

Architecte / Architect

Architectes
275 Prince
Street 200
Montreal
Quebec
H3C 2N3
T 514 861 5122
F 514 861 5355
www.rubinrotman.com

Rubin & Rotman
architectes

Droit d'auteur / Copyright

Ce dessin est sujet au droit d'auteur. Il ne peut être reproduit pour quelque intention ou usage que ce soit, si ce n'est avec l'approbation écrite de l'architecte original.

This drawing is subject to copyright. It is not to be reproduced for any purpose or by any means, and may only be used if it bears an original stamp and signature.

Statut / Seal

Note:
L'entrepreneur doit vérifier toutes les dimensions et informations sur le site et aviser immédiatement l'architecte de toutes erreurs ou omissions.
Contractor shall verify all information and dimensions on site and immediately report any errors or omissions to the architect.

Ontario Association of Architects
ROBERTO CAMPOS
LICENCE
7401

Projet / Project

244 FOUNTAIN PLACE THREE STOREY APARTMENT BUILDING

244 Fountain Place, Ottawa ON

Type / Title

ELEVATIONS

Dessiné par / Drawn by
MD

No. projet / Project number
1749

Vérifié par / Verified by
RC

No. dessin / Drawing number
Revision / Revision

Échelle / Scale
As indicated

Date de création du dessin /
Drawing creation date
2018/05/01

A201