
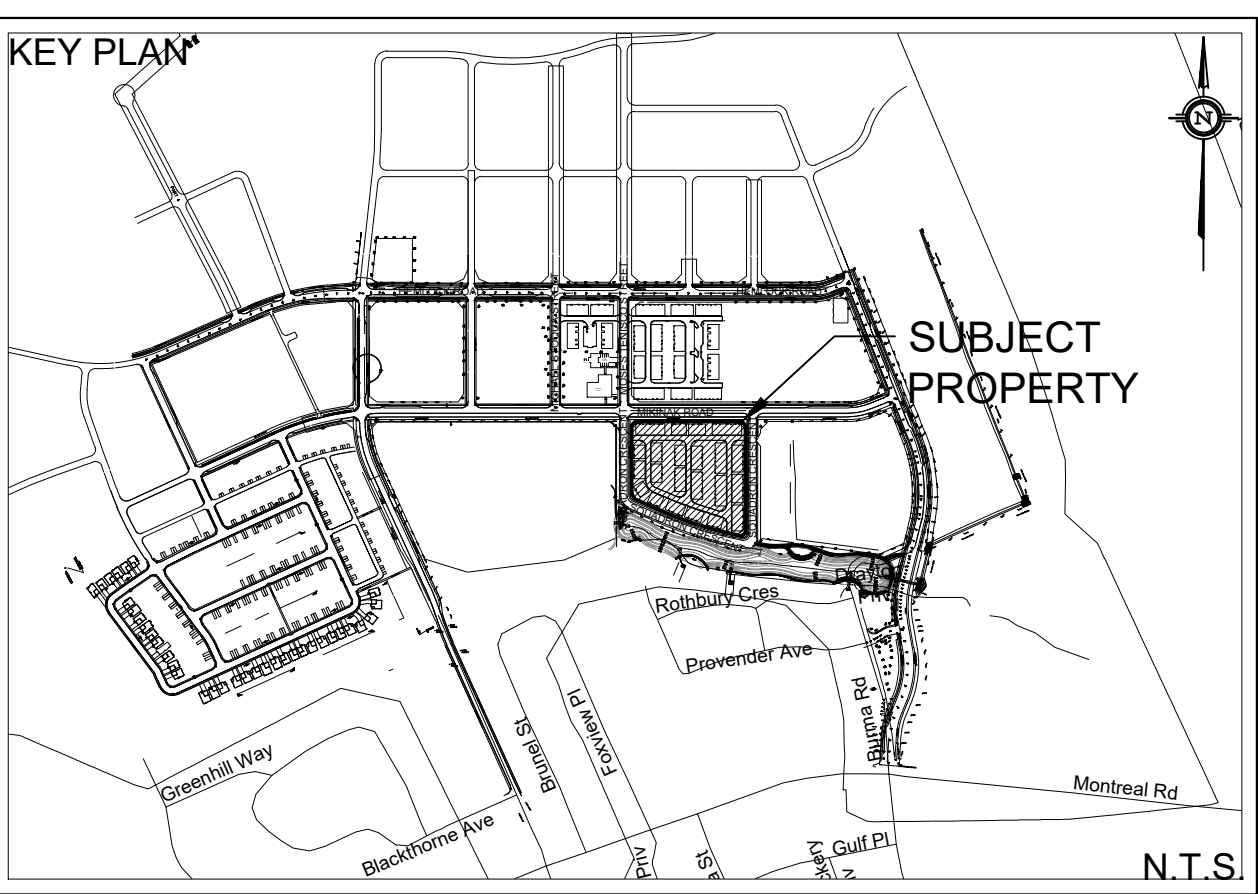


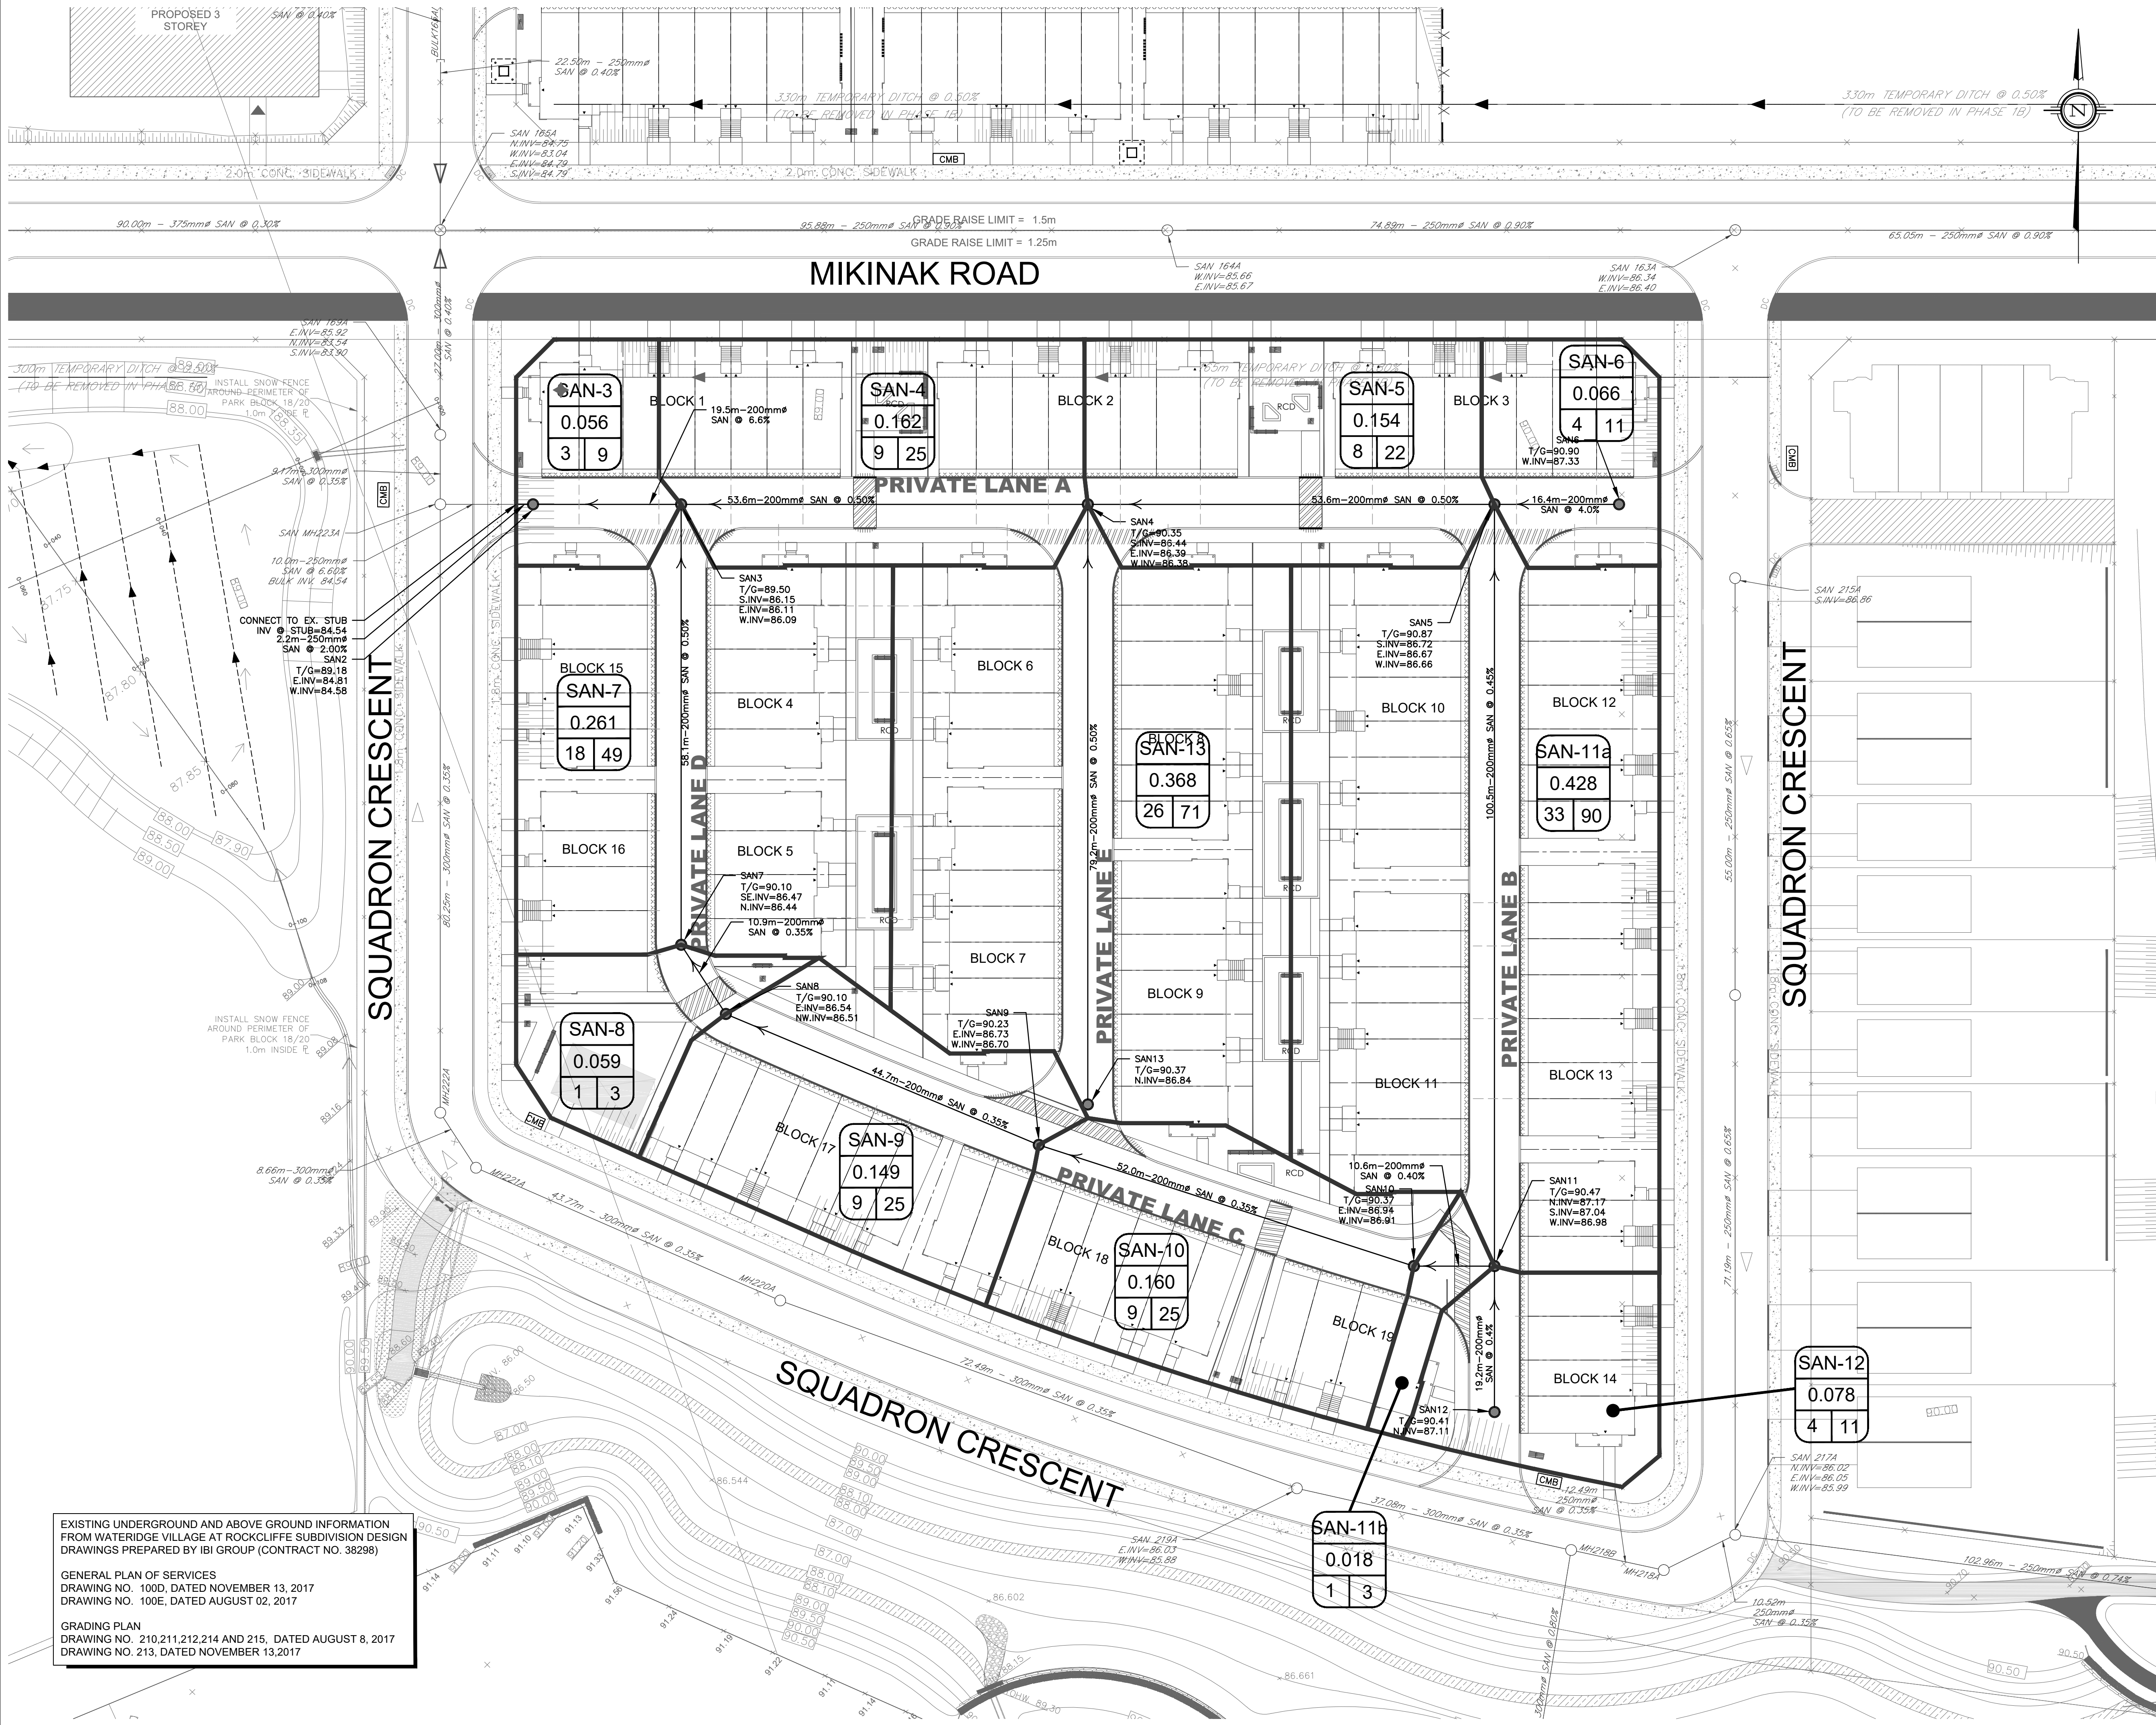

LEGEND

- PROPERTY LINE
- PROPOSED SANITARY SEWER
- PROPOSED SANITARY MANHOLE
- DRAINAGE DIVIDE

APPROVED
By Jeff McEwen at 3:23 pm, Aug 07, 2018

SAN-1
0.260
10, 36

JEFF MCEWEN P.ENG.
MANAGER, DEVELOPMENT REVIEW EAST BRANCH
PLANNING, INFRASTRUCTURE & ECONOMIC
DEVELOPMENT DEPARTMENT, CITY OF OTTAWA

APPROVED ☐ REFUSED ☐

THIS ____ DAY OF ____, 20__

DOUGLAS JAMES, MCIP, RPP
MANAGER, DEVELOPMENT REVIEW - CENTRAL
PLANNING, INFRASTRUCTURE AND ECONOMIC
DEVELOPMENT DEPARTMENT, CITY OF OTTAWA

NOT FOR CONSTRUCTION

SITE PLAN INFORMATION
SITE PLAN PROVIDED BY KORSIAK URBAN PLANNING
DATED JULY 10, 2018

GEOTECHNICAL STUDY
GEOTECHNICAL RECOMMENDATIONS PROVIDED BY PATERSON GROUP INC.
PROJ. NO. PG4064-1
PROJ. NO. 17-946
DATED MARCH 2018

SITE SERVICING AND STORMWATER MANAGEMENT STUDY
SERVICING AND STORMWATER MANAGEMENT RECOMMENDATIONS PROVIDED BY DSEL
DATED MARCH 2018

BENCH MARK
ELEVATIONS ARE GEODETIC, REFERRED TO CITY OF OTTAWA VERTICAL BENCHMARK NO. 396
ELEV= 95.06 METERS

No.	BY	YY.MM.DD	DESCRIPTION
9	G.G.M.	18.07.19	ISSUED FOR MUNICIPAL APPROVAL
8	G.G.M.	18.07.12	ISSUED FOR MUNICIPAL REVIEW
7	S.L.M.	18.06.20	ISSUED FOR MUNICIPAL REVIEW
6	A.W.T.	18.03.07	ISSUED TO CLC FOR APPROVAL
5	S.L.M.	18.03.02	ISSUED FOR MUNICIPAL REVIEW
4	B.N.C.	17.12.14	ISSUED FOR MUNICIPAL REVIEW
3	S.L.M.	17.12.07	ISSUED FOR CLC REVIEW
2	A.D.F.	17.08.11	ISSUED FOR MUNICIPAL REVIEW
1	S.L.M.	17.08.02	ISSUED FOR CANADA LANDS COMPANY REVIEW

PROJECT No. 17-946

SANITARY DRAINAGE PLAN
WATERIDGE - BLOCK 15

MATTAMY HOMES

DSEL
david schaeffer engineering ltd
SMART SUBDIVISIONS™

120 Iler Road Unit 103
Stittsville, Ontario, K2S 1E9
Tel. (613) 836-0856
Fax. (613) 836-7183
www.DSEL.ca

50 Hines Road, Suite 100
Ottawa, Ontario, K2K 2M5
Tel. (613) 831-5144

DESIGNED BY: B.N.C. **CHECKED BY:** S.L.M. **DRAWING NO.:** SAN-1 **SHEET NO.:** 2 of 2

SCALE: 1:400 **DATE:** JULY 2018