



REFER TO 114013-NL FOR ADDITIONAL NOTES


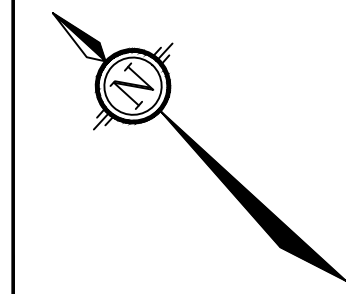


NORTH

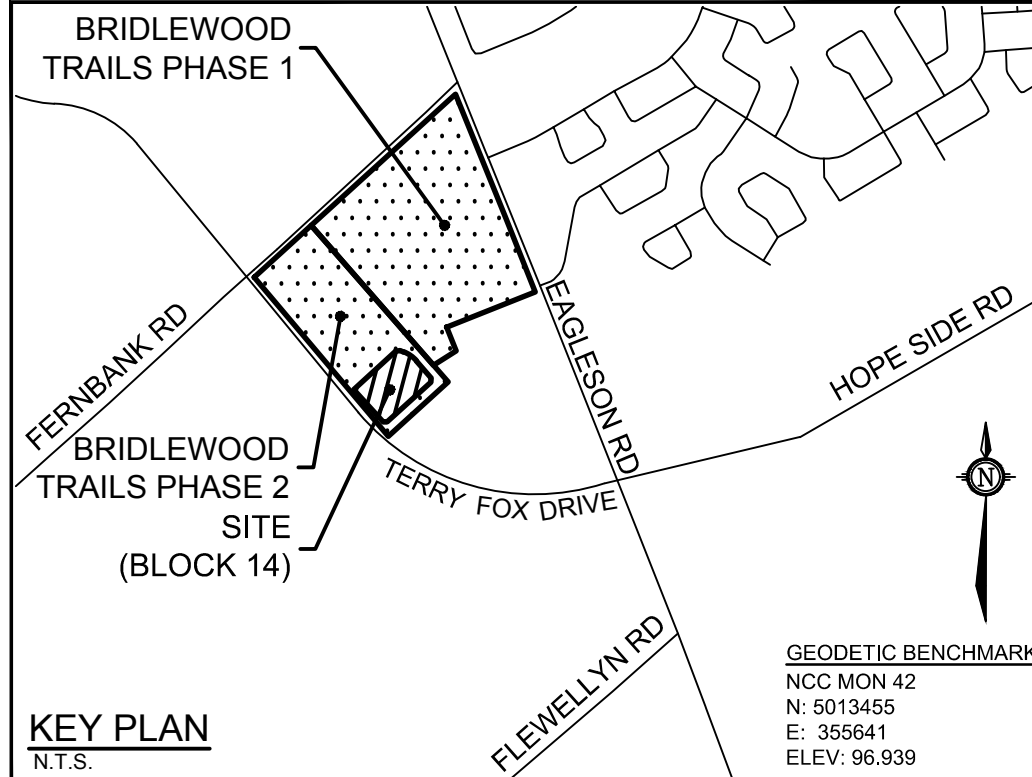


KEY PLAN
N.T.S.


GEODETIC BENCHMARK
NCC MON 42
N: 5013455
E: 355641
ELEV: 96.939

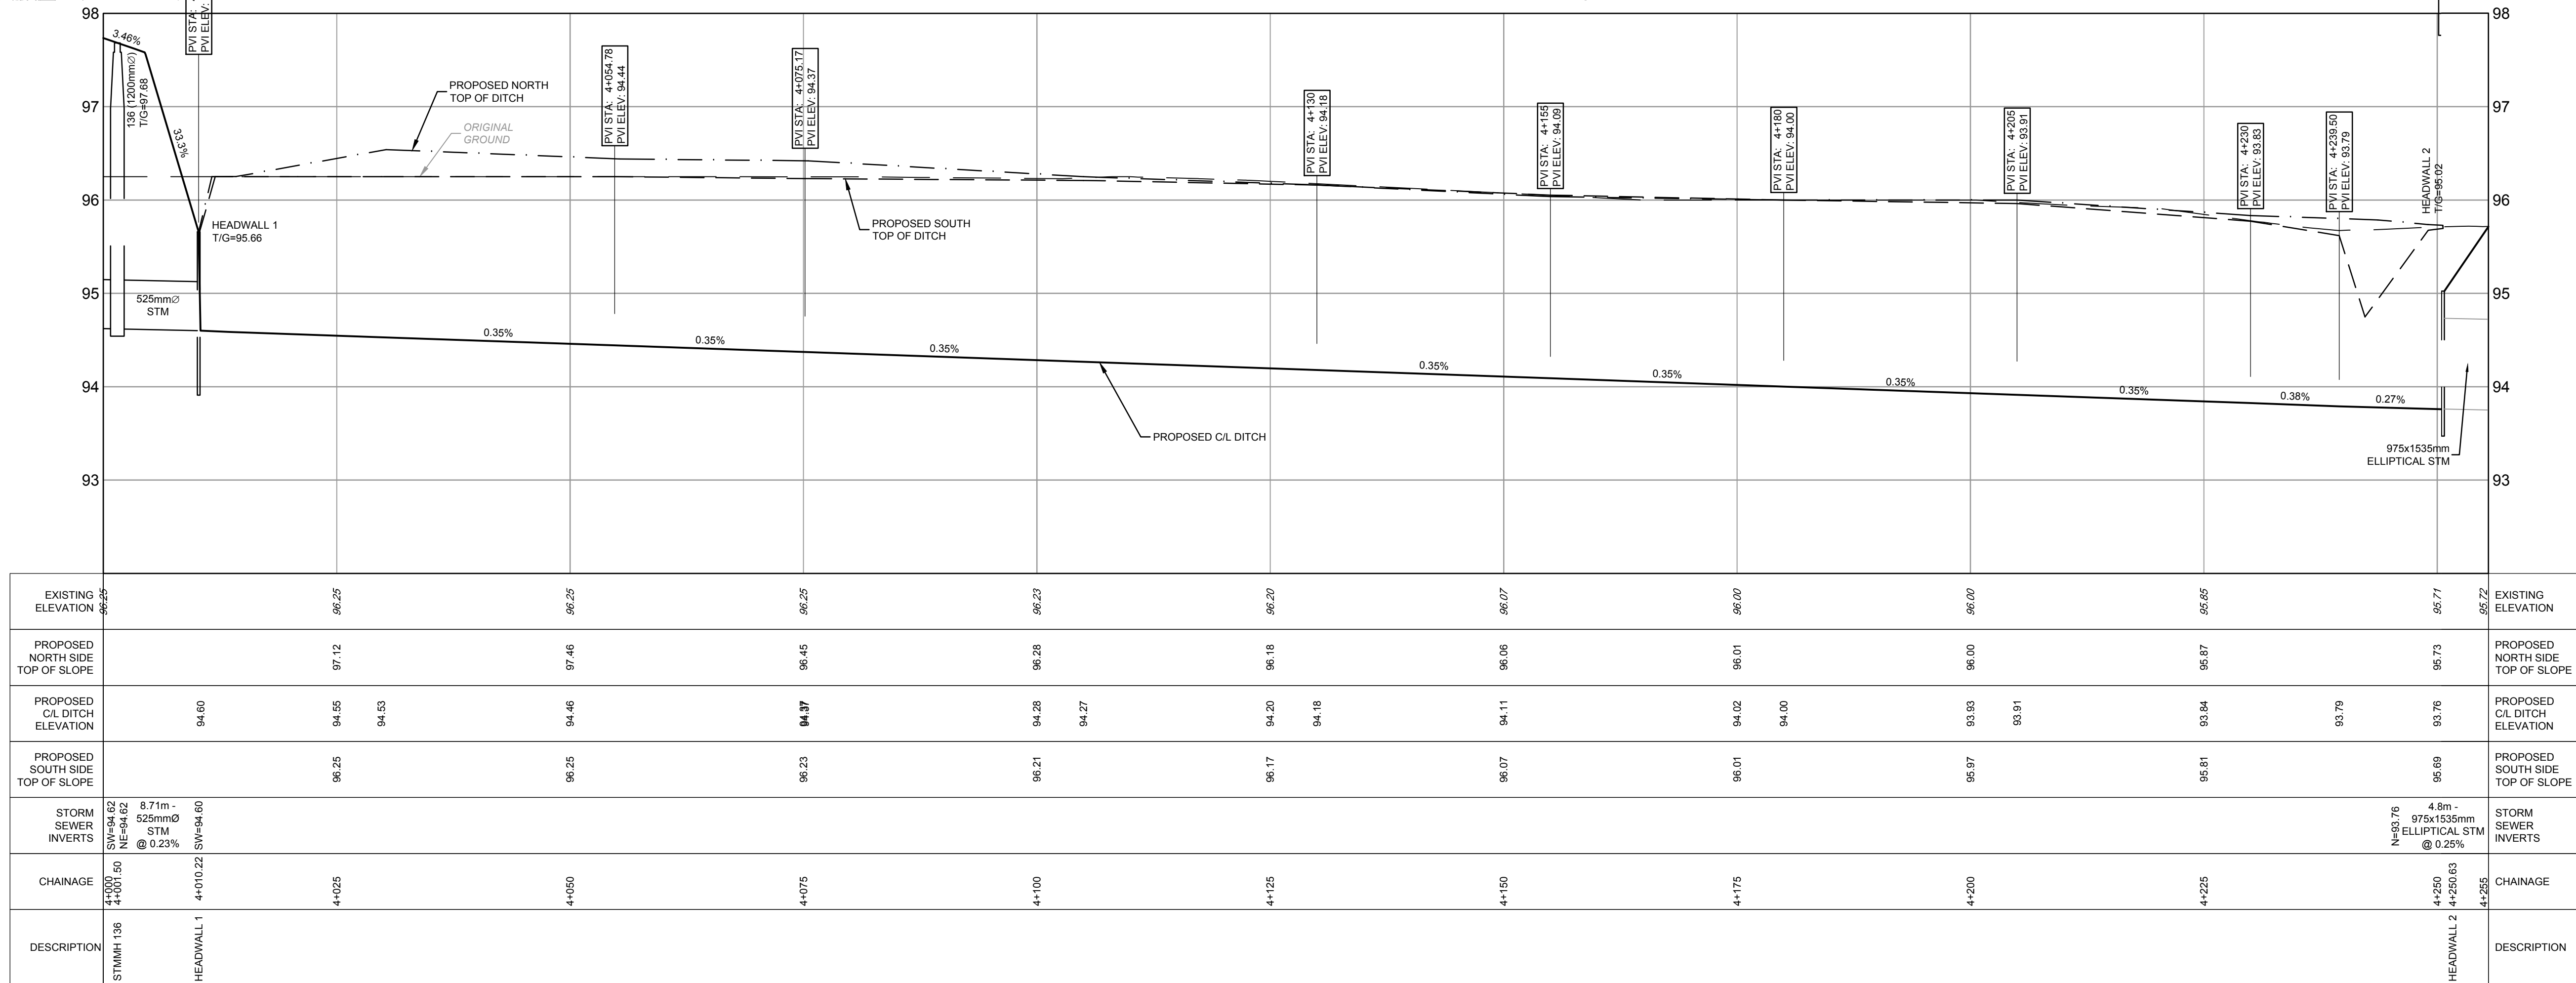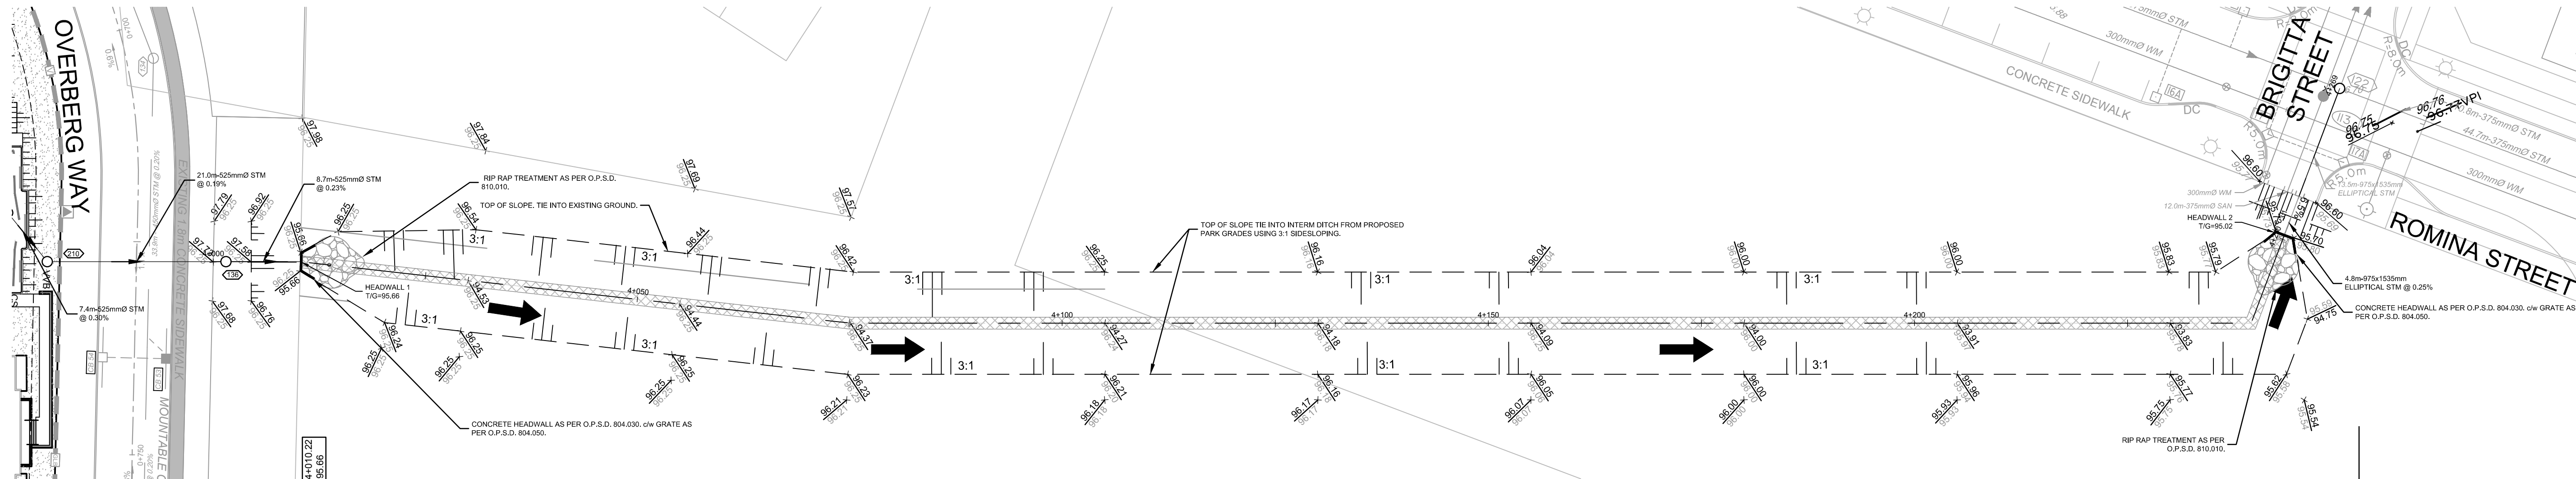

NOTE:
THE POSITION OF ALL POLE LINES, CONDUITS,
WATERMAINS, SEWERS AND OTHER
UNDERGROUND AND OVERGROUND UTILITIES AND
STRUCTURES IS NOT NECESSARILY SHOWN ON
THE CONTRACT DRAWINGS, AND WHERE SHOWN,
THE ACCURACY OF THE POSITION OF SUCH
UTILITIES AND STRUCTURES IS NOT GUARANTEED.
BEFORE STARTING WORK, DETERMINE THE EXACT
LOCATION OF ALL SUCH UTILITIES AND
STRUCTURES AND ASSUME ALL LIABILITY FOR
DAMAGE TO THEM.

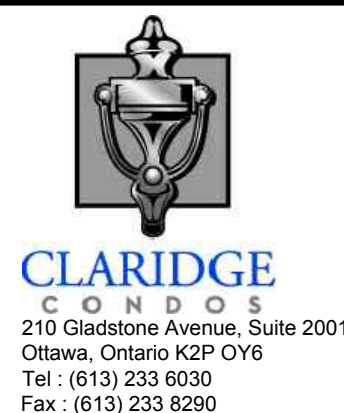

No.	REVISION	DATE	BY
5.	REVISED AS PER SITE PLAN & CITY OF OTTAWA COMMENTS	JAN 18/19	DDB
4.	REVISED AS PER SITE PLAN & CITY OF OTTAWA COMMENTS	SEPT 7/18	DDB
3.	REVISED AS PER SITE PLAN & CITY OF OTTAWA COMMENTS	MAY 8/18	DDB
2.	REVISED AS PER SITE PLAN & CITY OF OTTAWA COMMENTS	MAY 29/15	JAG
1.	ISSUED FOR SITE PLAN APPLICATION	SEPT. 17/14	JAG

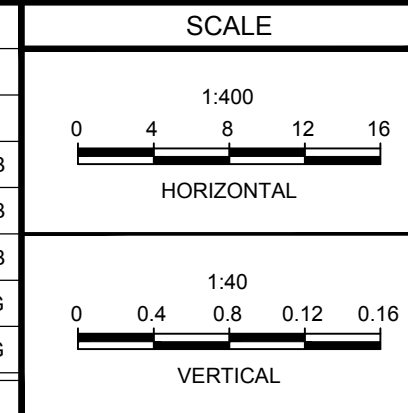

DESIGN	JAG/SAZ
CHECKED	DDB
DRAWN	RBG
CHECKED	JAG
APPROVED	DDB

FOR REVIEW ONLY



CITY OF OTTAWA
BLOCK 14 (BRIDLEWOOD TRAILS PHASE 2)
25 OVERBERG WAY

DRAWING NAME
OFFSITE PROFILE OF
STORM OUTLET SWALE
STATION 4+000 TO 4+255

PROJECT No.	114013
REV	REV # 5
DRAWING No.	114013-PR-OS

#17669