




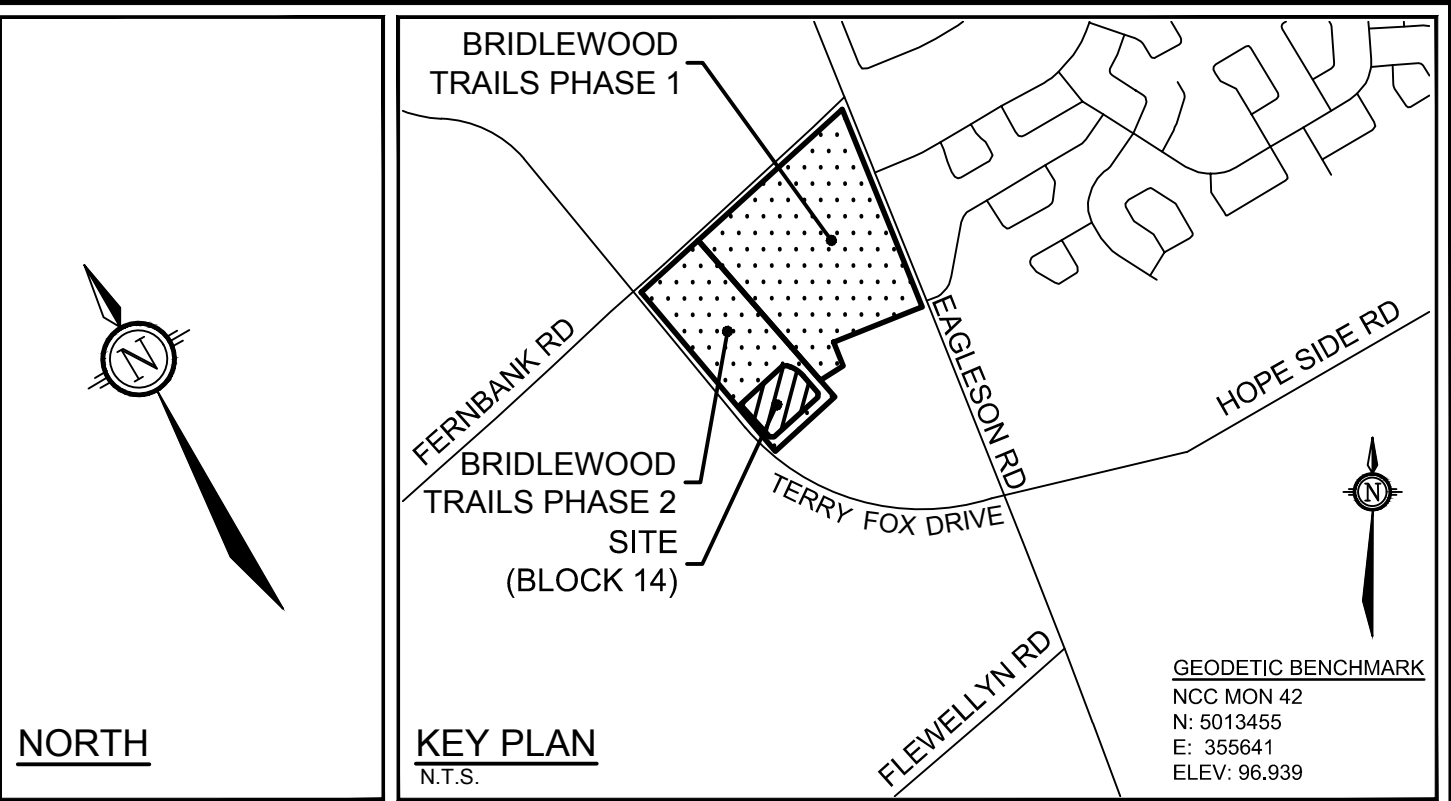


LEGEND

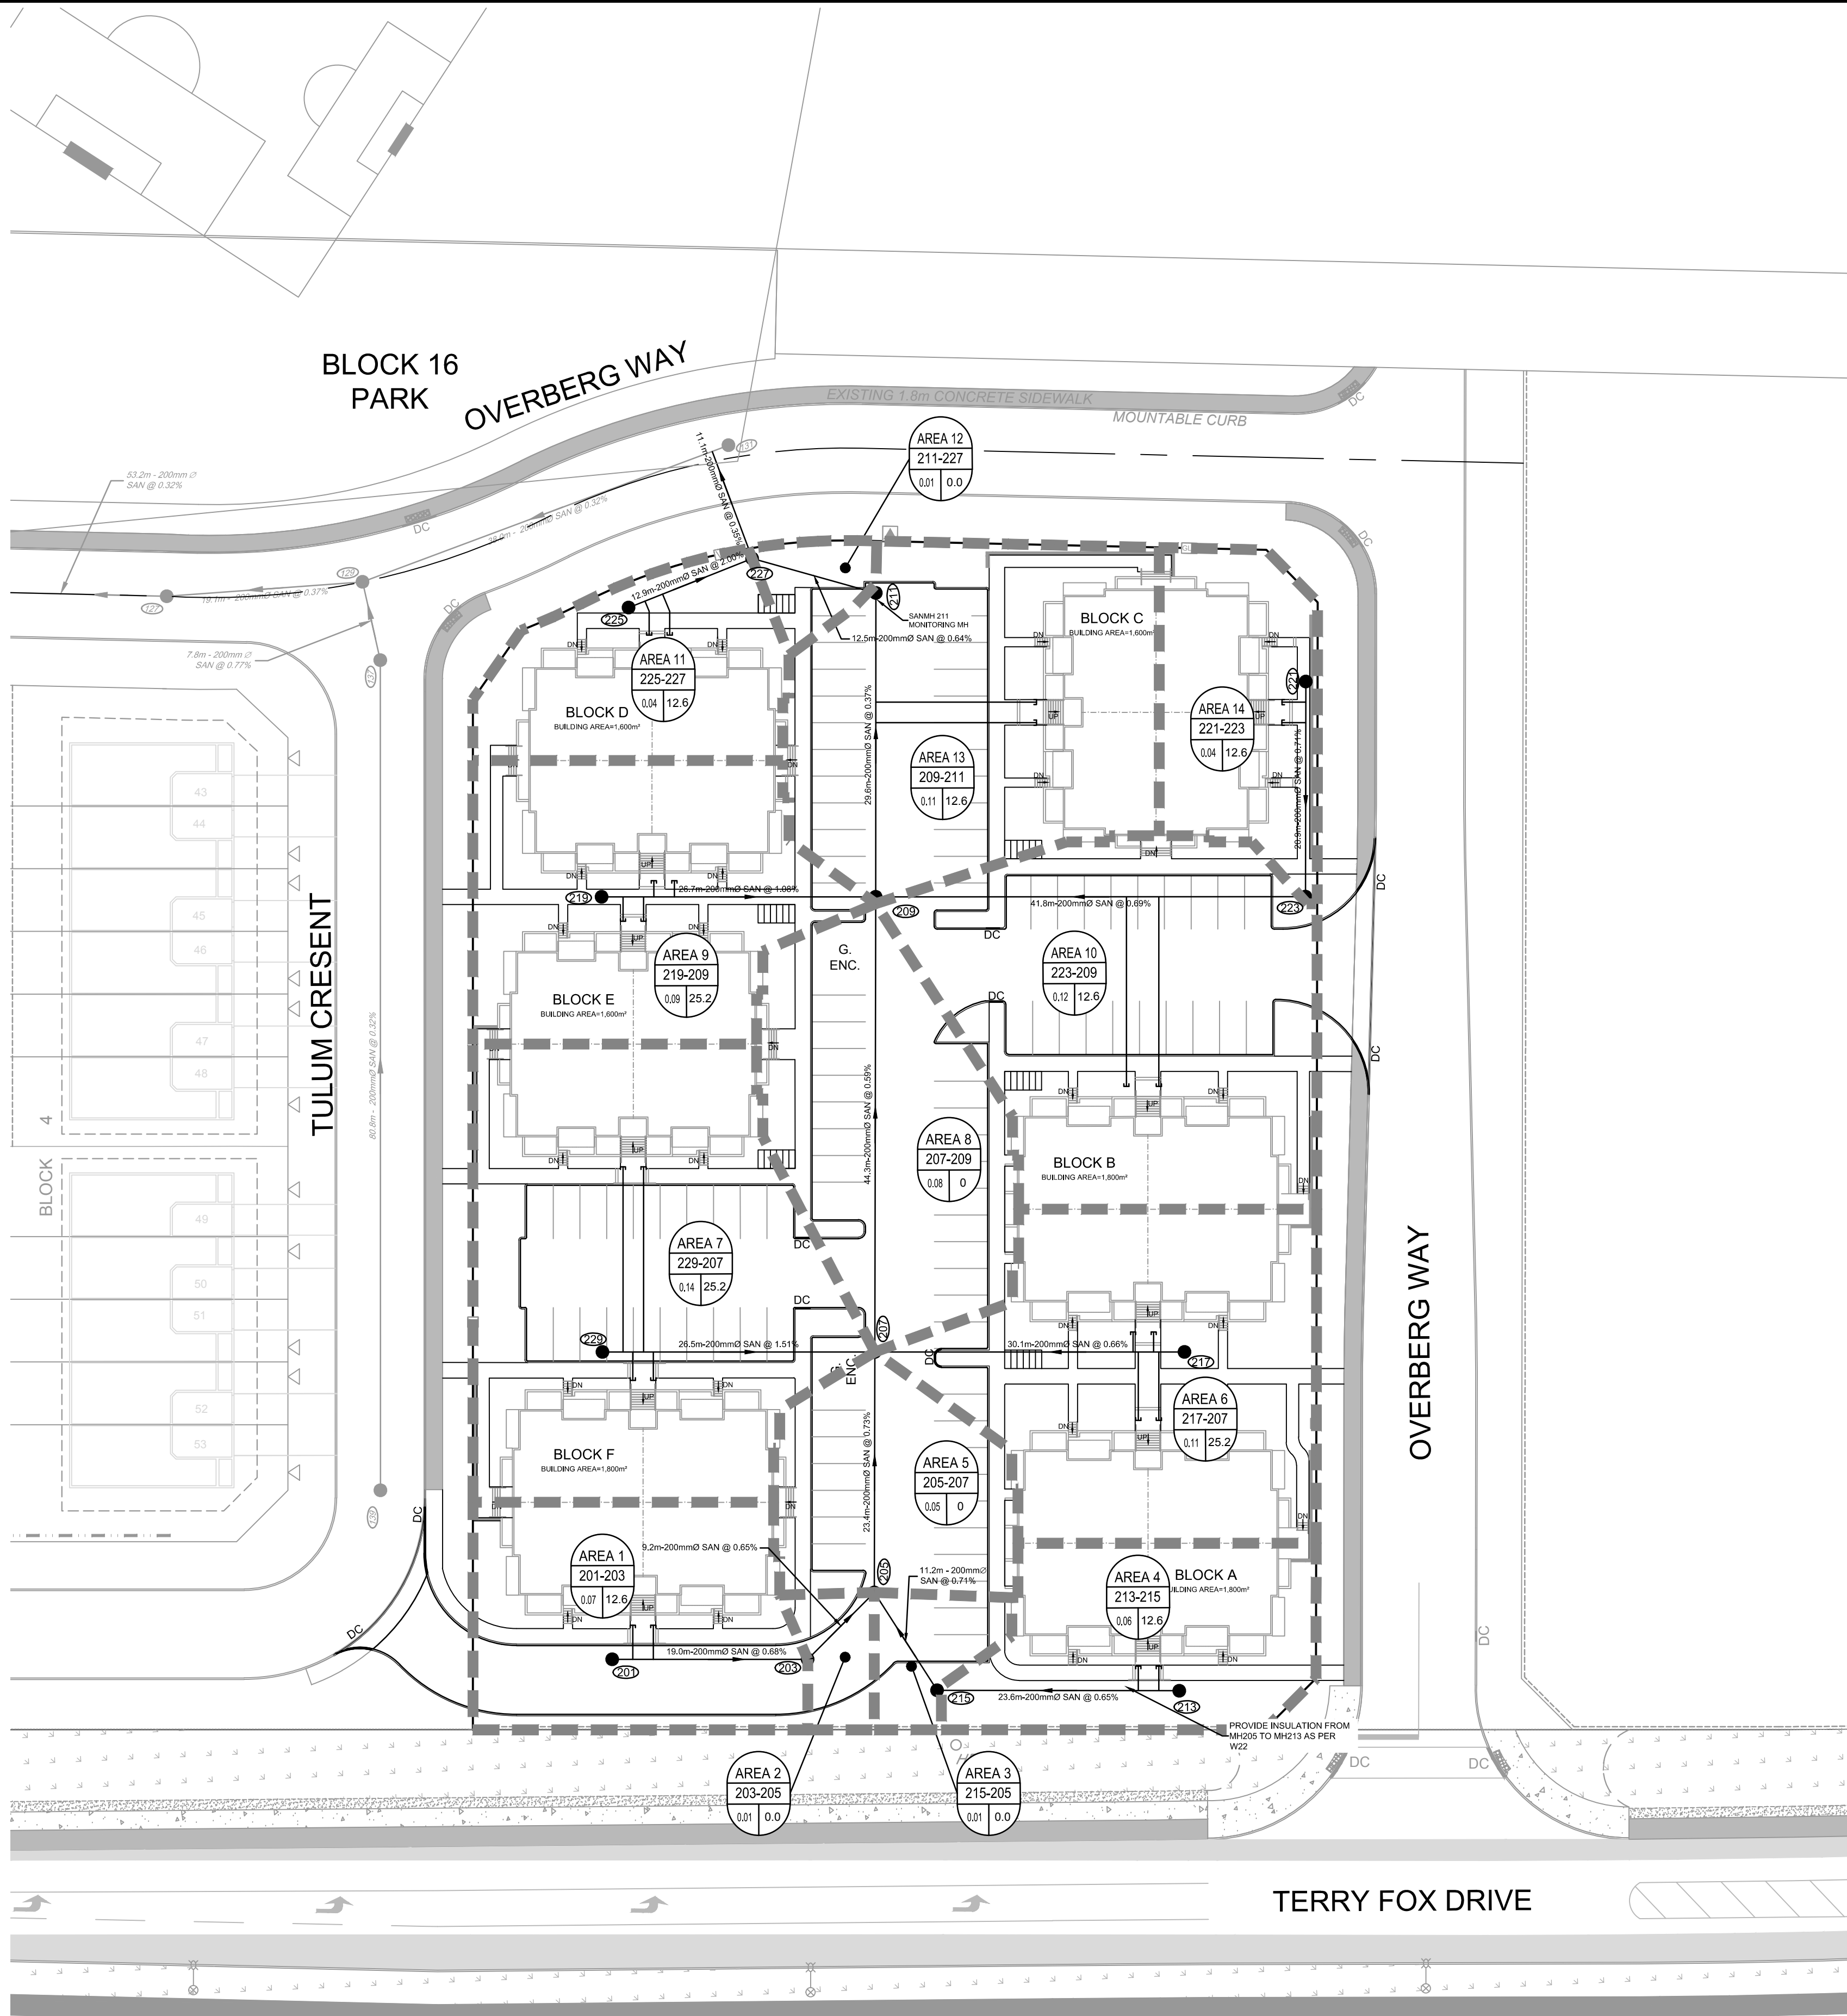

NOTE:
THE POSITION OF ALL POLE LINES, CONDUITS,
WATERMAINS, SEWERS AND OTHER
UNDERGROUND AND OVERGROUND UTILITIES AND
STRUCTURES IS NOT NECESSARILY SHOWN ON
THE CONTRACT DRAWINGS, AND WHERE SHOWN,
THE ACCURACY OF THE POSITION OF SUCH
UTILITIES AND STRUCTURES IS NOT GUARANTEED.
BEFORE STARTING WORK, DETERMINE THE EXACT
LOCATION OF ALL SUCH UTILITIES AND
STRUCTURES AND ASSUME ALL LIABILITY FOR
DAMAGE TO THEM.

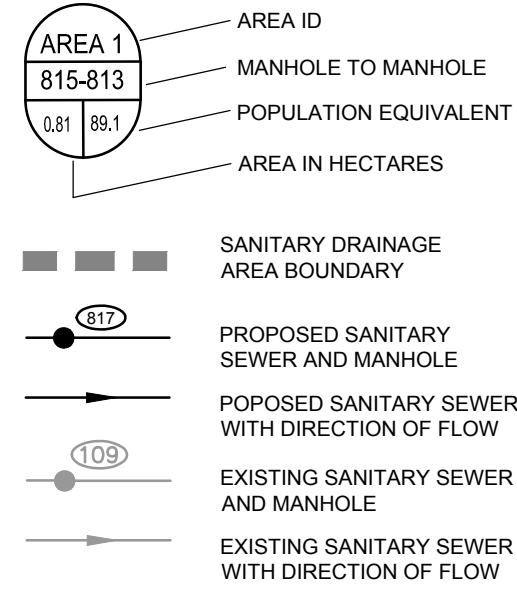

No.	REVISION	DATE	BY
5.	REVISED AS PER SITE PLAN & CITY OF OTTAWA COMMENTS	JAN 18/19	DDB
4.	REVISED AS PER SITE PLAN & CITY OF OTTAWA COMMENTS	SEPT 7/18	DDB
3.	REVISED AS PER SITE PLAN & CITY OF OTTAWA COMMENTS	MAY 8/18	DDB
2.	REVISED AS PER SITE PLAN & CITY OF OTTAWA COMMENTS	MAY 29/15	JAG
1.	ISSUED FOR SITE PLAN APPLICATION	SEPT 17/14	JAG

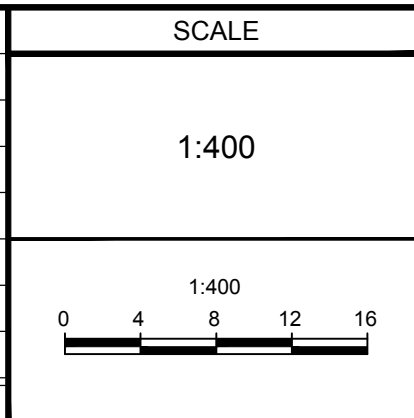

DESIGN
JAG/SAZ
CHECKED
DDB
DRAWN
RBG
CHECKED
JAG
APPROVED
DDB

FOR REVIEW ONLY



REFER TO 114013-SAN FOR ADDITIONAL NOTES

CITY OF OTTAWA
BLOCK 14 (BRIDLEWOOD TRAILS PHASE 2)
25 OVERBERG WAY

DRAWING NAME
SANITARY DRAINAGE AREAS PLAN

PROJECT No.	114013
REV	REV # 5
DRAWING No.	114013-SAN