

APPROVED

By Douglas James at 4:18 pm, Mar 01, 2019


[Signature]

DOUGLAS JAMES, MCIP, RPP
MANAGER, DEVELOPMENT REVIEW - CENTRAL
PLANNING, INFRASTRUCTURE & ECONOMIC
DEVELOPMENT DEPARTMENT, CITY OF OTTAWA



REAR ELEVATION

SCALE: 1/4" = 1'-0"

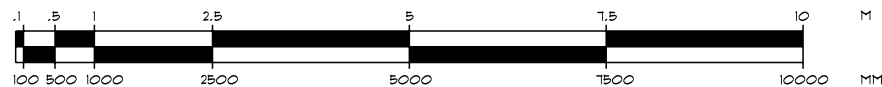

- BRAMPTON BRICK - JP SERIES IN OLD CHICAGO
- BRAMPTON BRICK - ARCHITECTURAL BLOCK IN ICELANDIC WHITE
- SOLDIER COURSE IN BRAMPTON BRICK JP SERIES - OLD CHICAGO
- BLACK WINDOW MULLIONS
- PRE-CAST WINDOW SILL IN ICELANDIC WHITE

9	REVISION	23 OCT 2018
8	REVISION	11 OCT 2018
7	REVISION	4 OCT 2018
6	REVISION	19 SEPT 2018
5	LRL PLUMB.	15 AUG 2018
4	CONS. DWG	11 JULY 2018

PROJECT NAME	
PROPOSED LOW RISE APARTMENT BUILDING	
324-326 DONALD ST	
DRAWN BY	DRAWING NO.
A. SANFORD	2
PROJECT NO.	13
2017-591	