


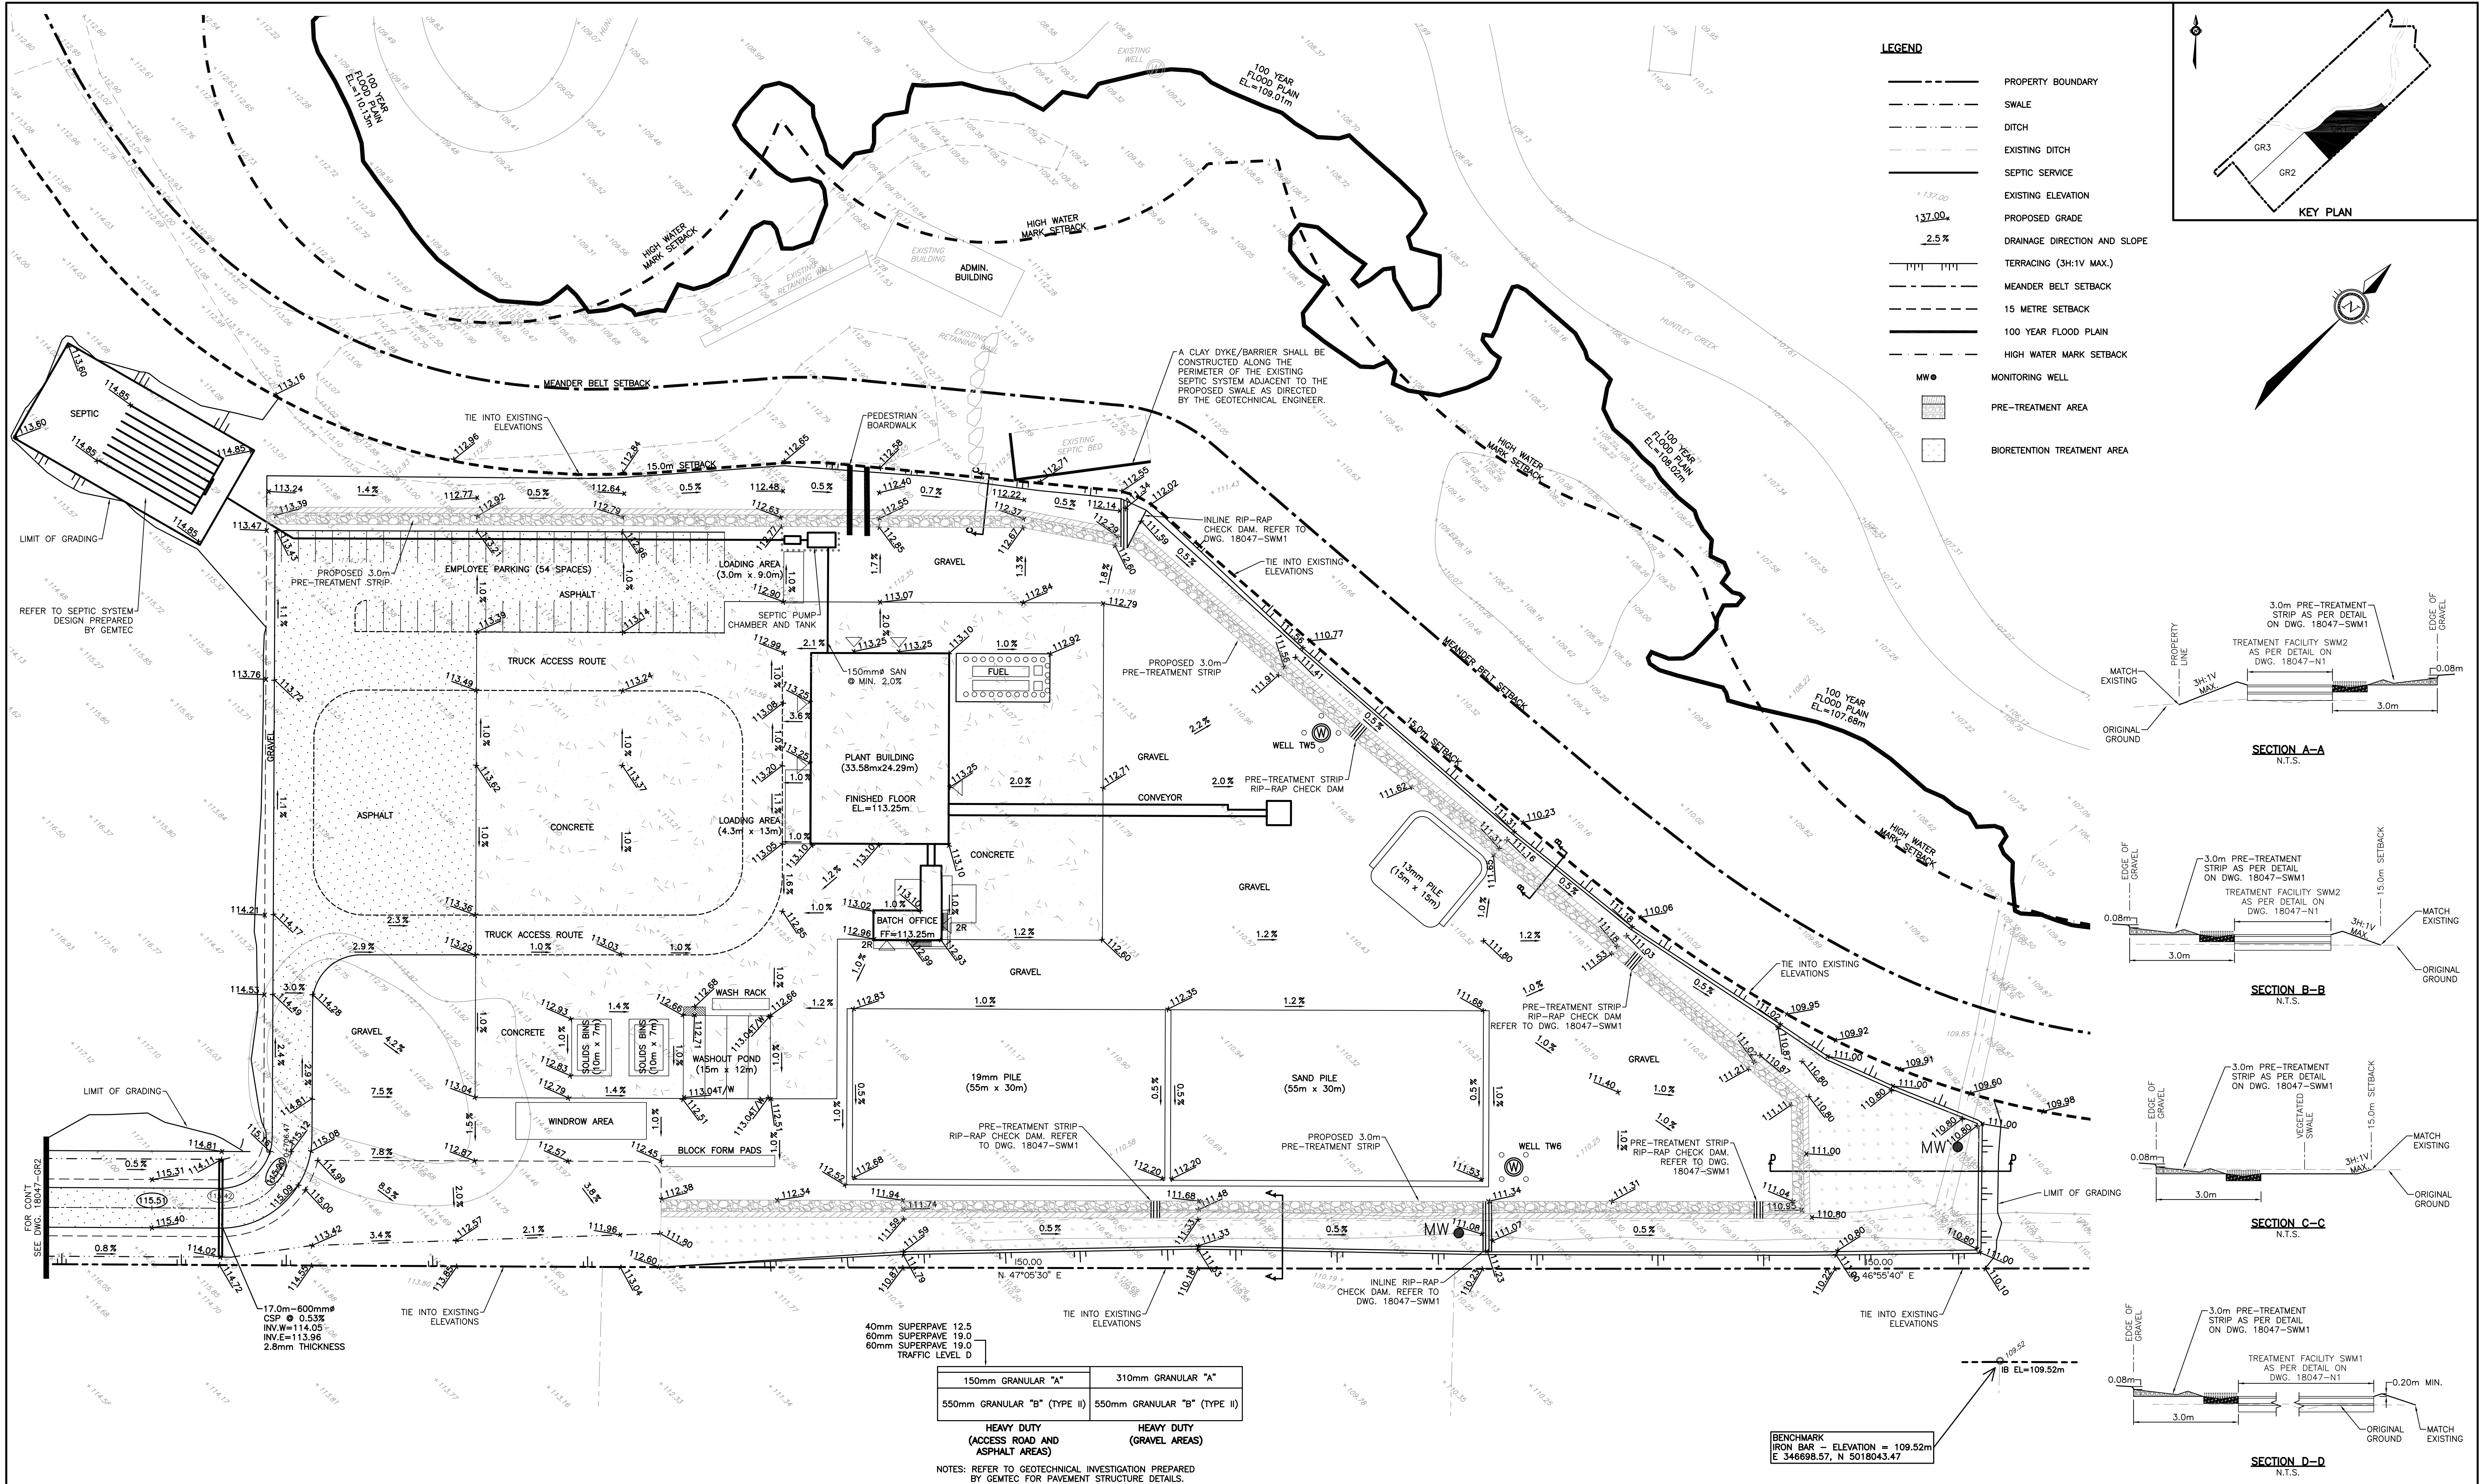

NOTES

THE POSITION OF ALL POLE LINES, CONDUITS, WATERMAINS, SEWERS AND OTHER UNDERGROUND AND OVERGROUND UTILITIES AND STRUCTURES IS NOT NECESSARILY SHOWN ON THE CONTRACT DRAWINGS, AND WHERE SHOWN, THE ACCURACY OF THE POSITION OF SUCH UTILITIES AND STRUCTURES IS NOT GUARANTEED. BEFORE STARTING WORK, DETERMINE THE EXACT LOCATION OF ALL SUCH UTILITIES AND STRUCTURES AND ASSUME ALL LIABILITY FOR DAMAGE TO THEM. ALL ELEVATIONS SHOWN ARE GEODETIC.

3

REVISED PER COMMENTS

12/04/19

AHJ

2

REVISED PER COMMENTS

20/12/18

AHJ

1

ISSUED FOR SITE PLAN APPLICATION

19/09/18

AHJ

NO.

REVISION DESCRIPTION

DATE

BY

SCALE

0

5m

10m

20m

HORIZONTAL

1:500

12149

A.A. JOHNSON

18047

LICENSED PROFESSIONAL ENGINEER

PROVINCE OF ONTARIO

Robinson

Land Development

350 Palladium Drive

Ottawa, ON K2V 1A8

(613) 592-6060 rcil.com

DESIGN

BLM

CHECKED

AHJ

DRAWN

BLM

CHECKED

AHJ

APPROVED

AHJ

1384341 ONTARIO LTD.

2596 CARP ROAD

OTTAWA, ON

PROJECT No.

18047

SURVEY

CAVANAGH

DATED

SEPTEMBER 2018

DWG. No:

18047-GR1

GRADING PLAN