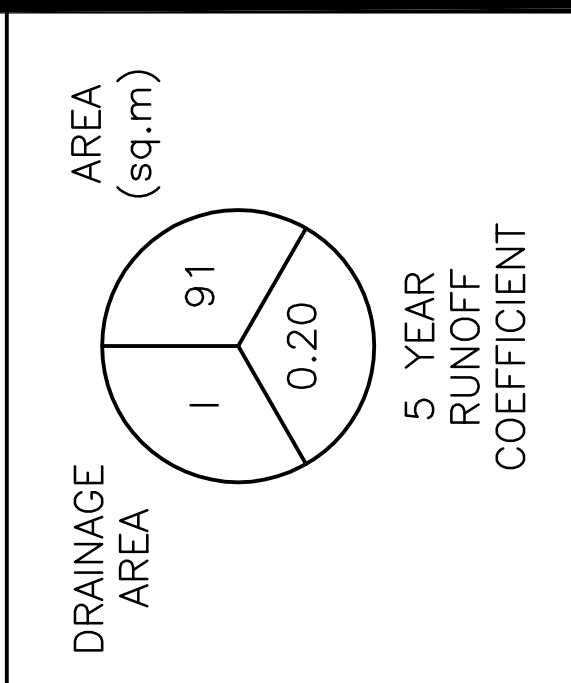


LEGEND

A pie chart illustrating the distribution of the 5 Year Runoff Coefficient. The chart is divided into three segments: a small segment labeled '1' corresponding to 'DRAINAGE AREA', a large segment labeled '91' corresponding to 'AREA (sq.m)', and a medium segment labeled '0.20' corresponding to '5 YEAR RUNOFF COEFFICIENT'.

[illegible]

D. B. GRAY ENGINEERING INC.
Stormwater Management - Grading & Drainage - Storm & Sanitary Sewers - Watermain
700 Long Point Circle 613-425-8044
Ottawa, Ontario d.gray@dbgrayengineering.com

**WAREHOUSE / OFFICE
ADDITION**
1009-1011 THOMAS SPRATT PLACE
OTTAWA, ONTARIO

**WAREHOUSE / OFFICE
ADDITION**
1009-1011 THOMAS SPRATT PLACE
OTTAWA, ONTARIO

1009-1011 THOMAS SPRATT PLACE
OTTAWA, ONTARIO

Drawing Title

DRAINAGE PLAN

DRAINAGE PLAN

Drawn	D.B.G.
Hor. Scale	1:200
Vert. Scale	
Date	JUN 14-19
Job No.	19035


Drawn	D.B.G.
Hor. Scale	1:200
Vert. Scale	
Date	JUN 14-19
Job No.	19035

Drawing No. **C-4 of 4**

 NOT VALID UNLESS
 SIGNED & DATED

NOT VALID UNLESS
SIGNED & DATED

C-4 of 4

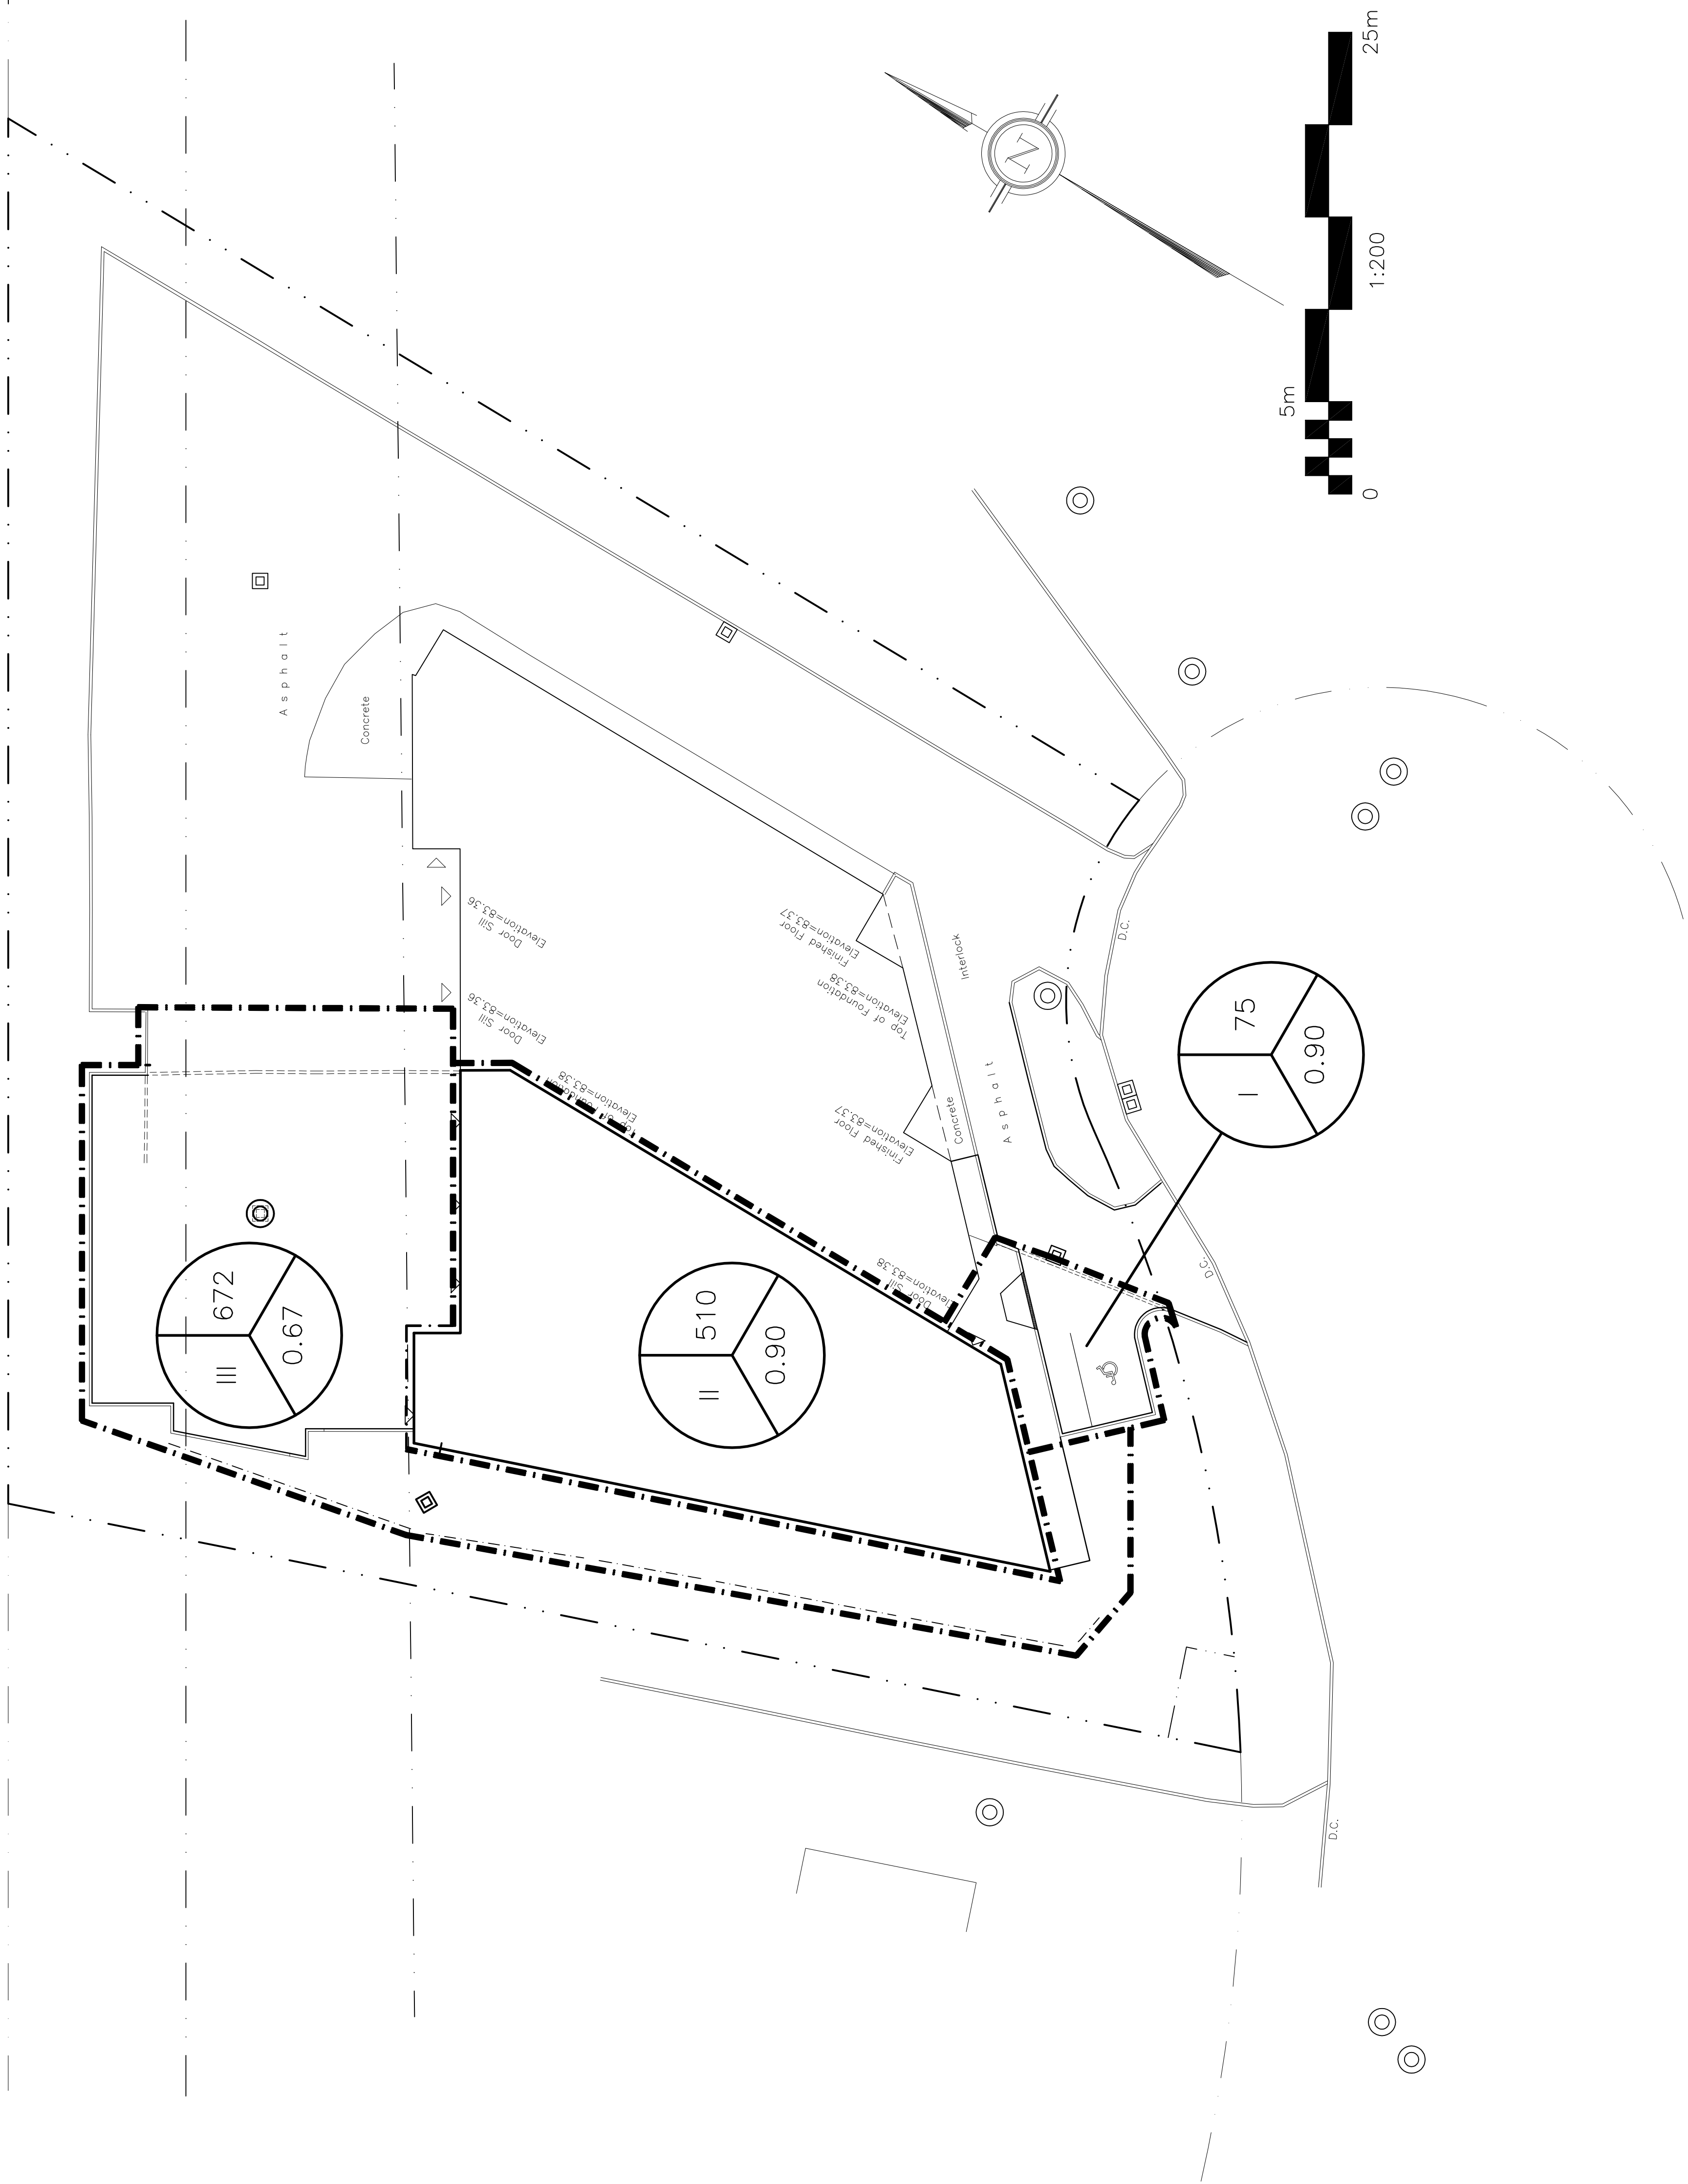

0 1.200 25m

0 1.200 25m

0 1.200 25m