



\\C:\2025\p00001\work_group\01-404\active\1\Planning\landscape\1604\10249\design\drawing\160410249-08.dwg
2017/10/07 2:15 PM by: J. Johnson, W. Warrin

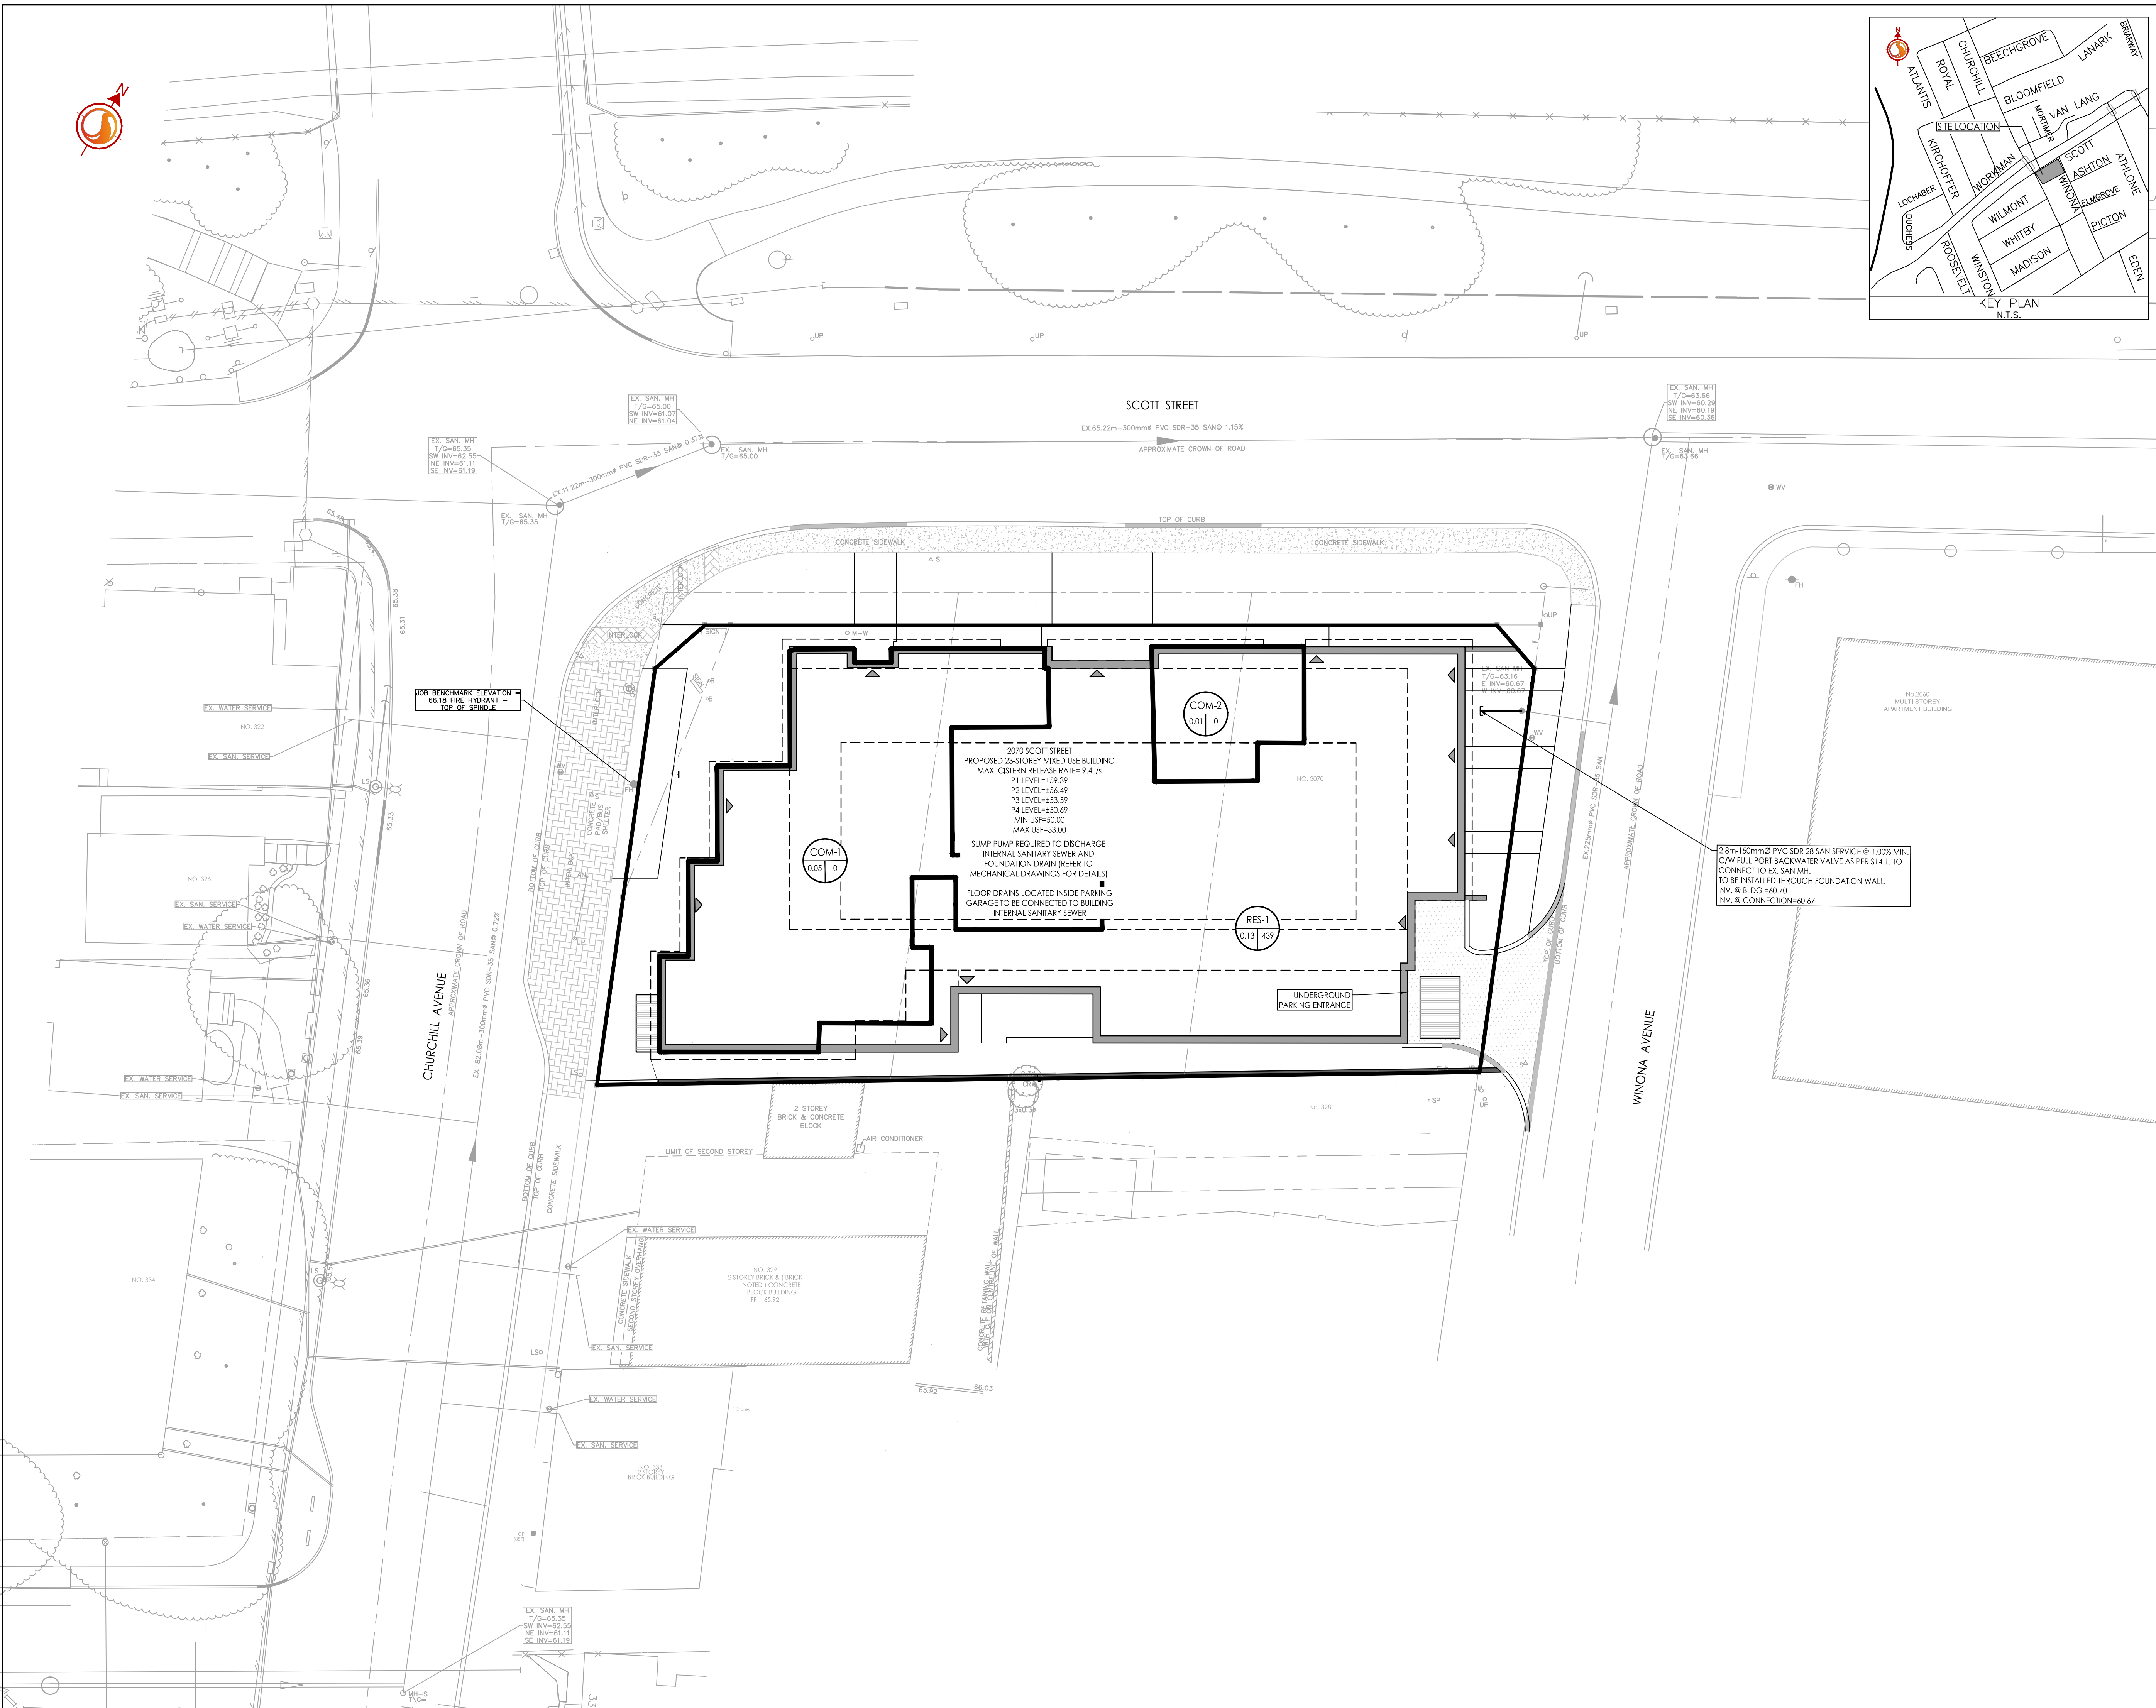



Stantec Consulting Ltd.
400 - 1331 Clyde Avenue
Ottawa ON
Tel. 613.722.4420
www.stantec.com

Copyright Reserved

The Contractor shall verify and be responsible for all dimensions. DO NOT scale the drawing - any errors or omissions shall be reported to Stantec without delay.
The Copyrights to all designs and drawings are the property of Stantec. Reproduction or use for any purpose other than that authorized by Stantec is forbidden.

Legend

R1A
0.38 155

SANITARY DRAINAGE AREA ID#
POPULATION
SANITARY DRAINAGE AREA ha.
SANITARY DRAINAGE AREA
PROPOSED SANITARY SEWER
EXISTING SANITARY SEWER

Notes

Revision	By	Appd.	Date
1	WJ	AMP	19.10.02

Permit-Seal

Client/Project
AZURE URBAN DEVELOPMENTS INC.

23 STOREY MIXED USE BUILDING
2070 SCOTT STREET
OTTAWA, ON

Title
SANITARY DRAINAGE PLAN

Project No.
160410249

Drawing No.
SA-1

Scale
1:200

Sheet
6 of 6

Revision
1