


Copyright Reserved

The Contractor shall verify and be responsible for all dimensions. DO NOT scale the drawing - any errors or omissions shall be reported to Stantec without delay.  
The Copyrights to all designs and drawings are the property of Stantec. Reproduction or use for any purpose other than that authorized by Stantec is forbidden.

Legend

- F101A**  
1.13 0.60
- AREA ID  
RUNOFF COEFFICIENT  
STORM DRAINAGE AREA ha.  
STORM DRAINAGE BOUNDARY  
MAXIMUM PONDING LIMITS  
DIRECTION OF OVERLAND FLOW  
PROPOSED STORM SEWER  
PROPOSED CATCHBASIN MANHOLE  
PROPOSED CATCHBASIN  
PROPOSED CATCHBASIN c/w 3.0m-150mm<sup>2</sup> SUBDRAINS  
INSTALLED AT SUBGRADE ELEVATION WITH POSITIVE DRAINAGE INTO CATCHBASIN.  
EXISTING STORM SEWER  
EXISTING CATCHBASIN

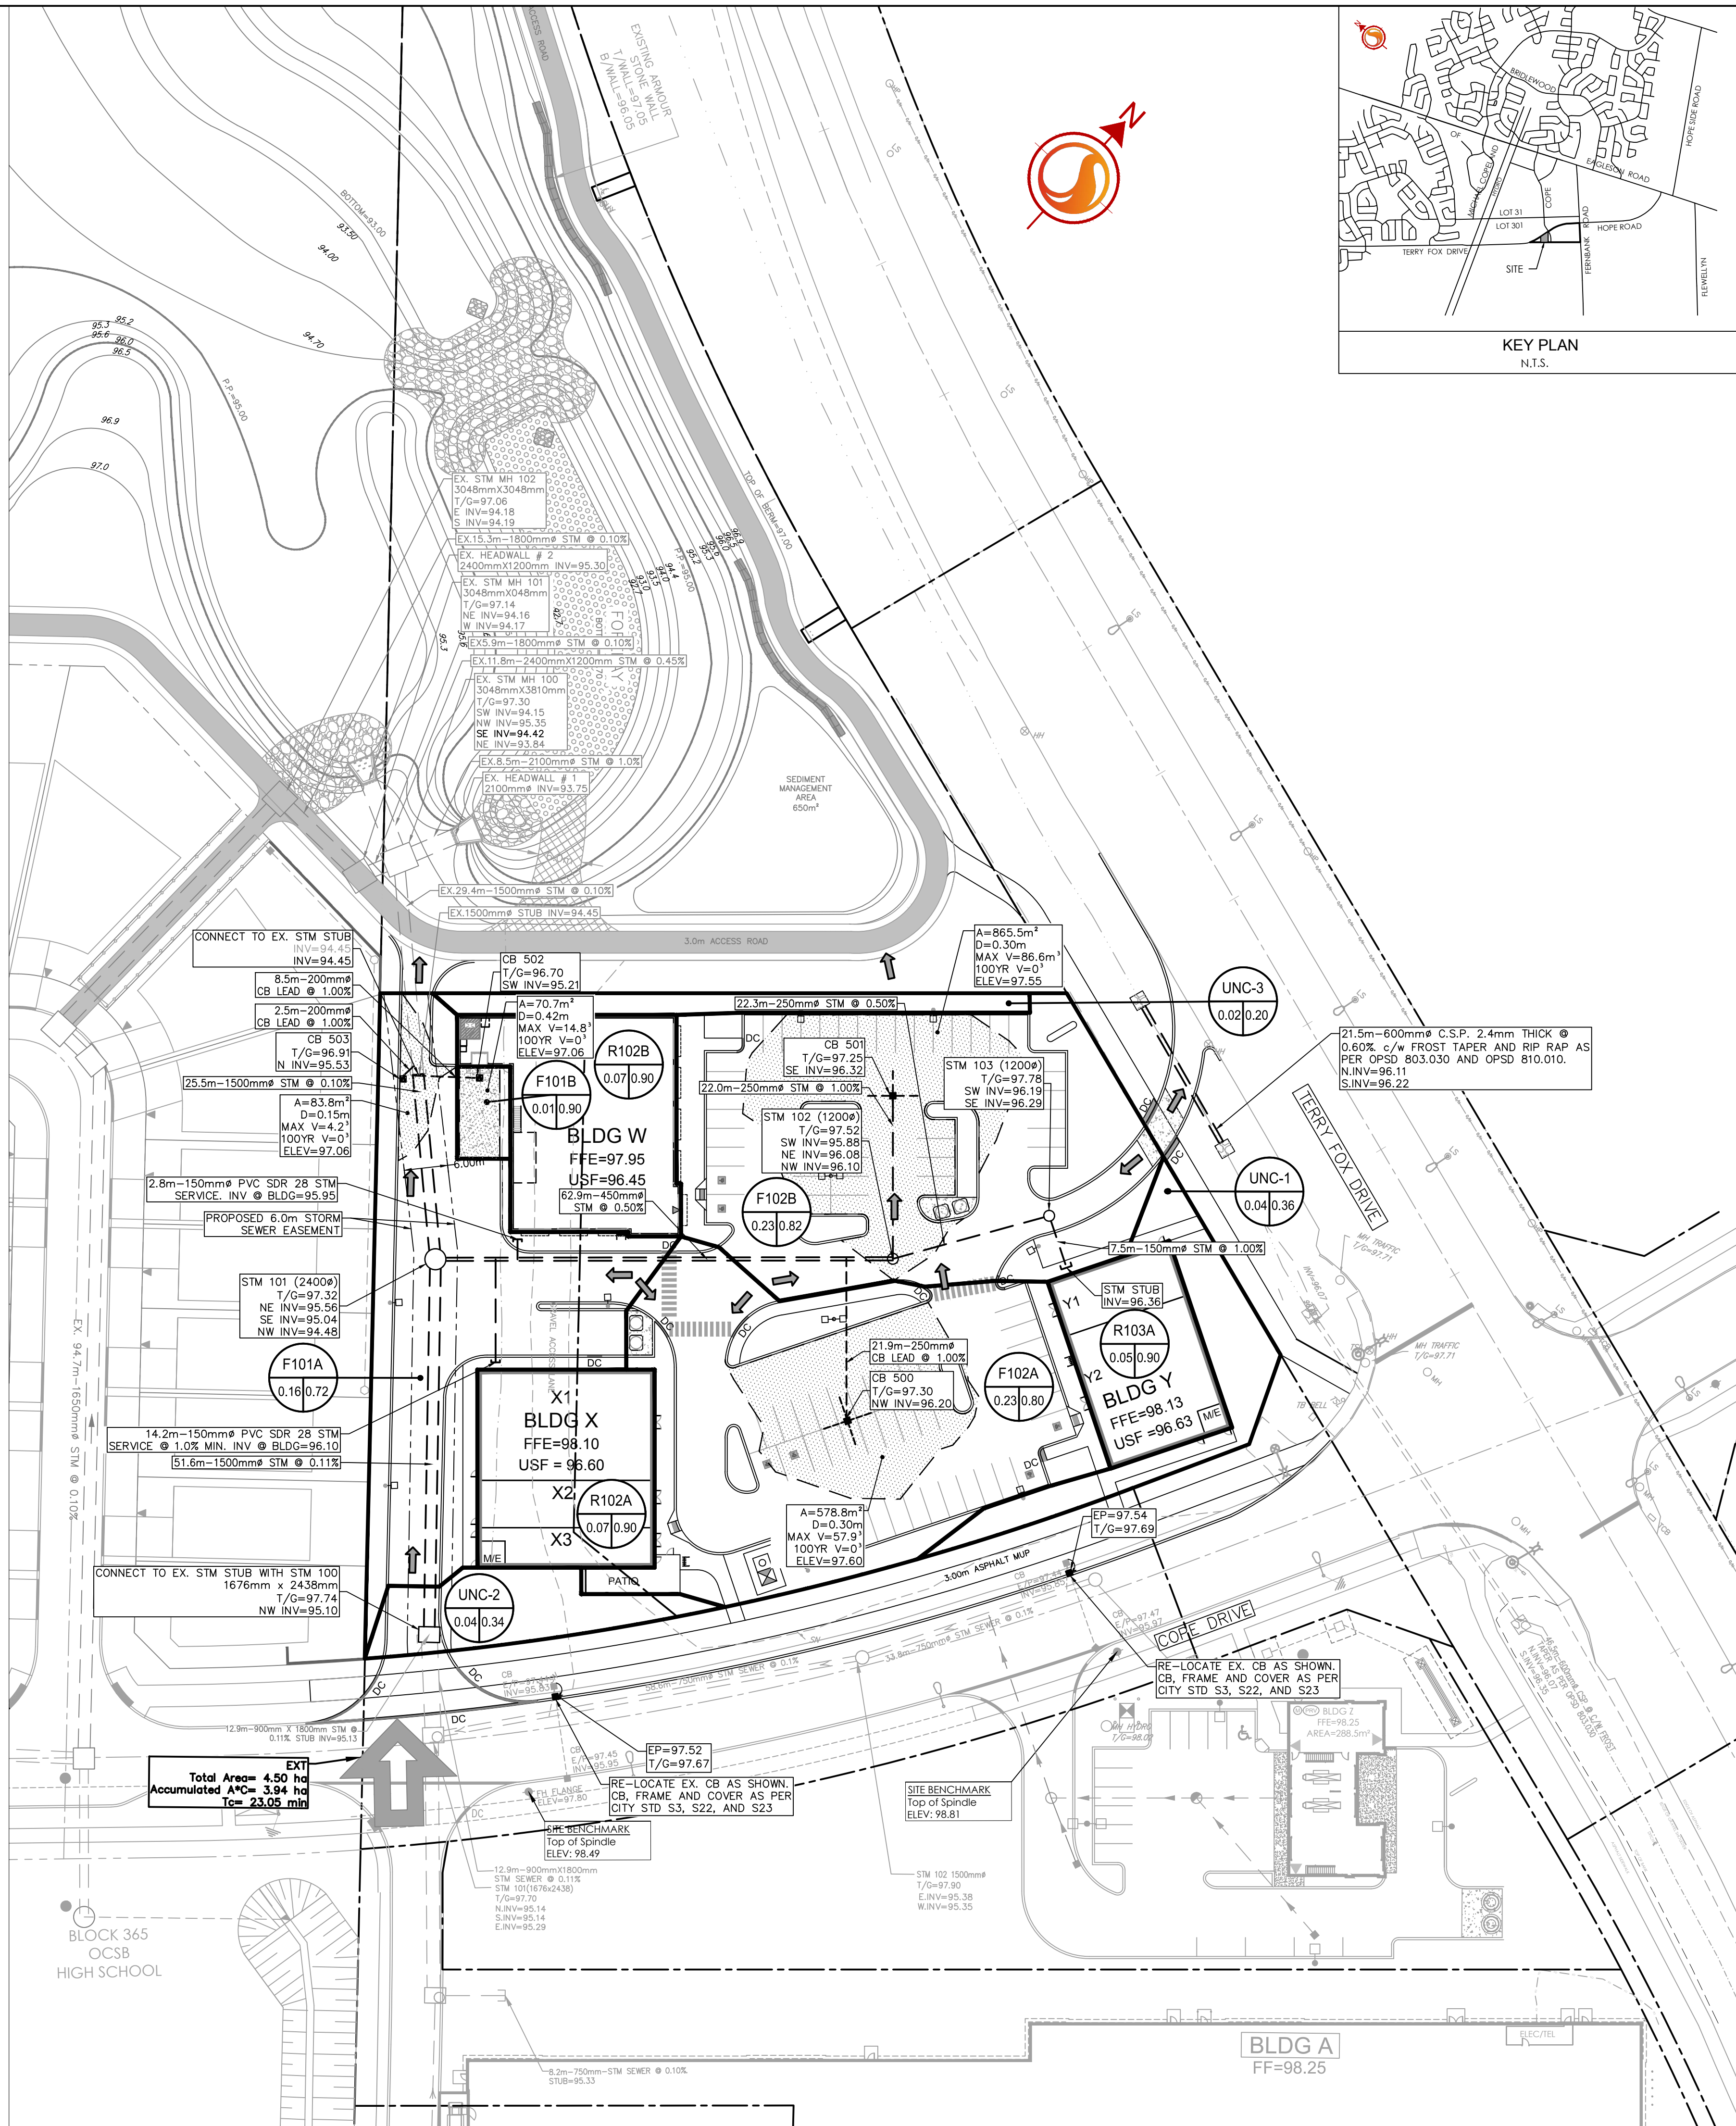

| Revision | By  | Appd. | YY.MM.DD |
|----------|-----|-------|----------|
| 2        | MJS | KS    | 20.01.17 |
| 1        | MJS | KS    | 19.11.18 |

|            |      |       |       |          |
|------------|------|-------|-------|----------|
| File Name: | MJS  | KS    | MJS   | 19.09.09 |
|            | Dwn. | Chkd. | Dsgn. | YY.MM.DD |

Permit-Seal

Client/Project

CALLOWAY REIT (Kanata) INC.  
SMARTCENTRES

COMMERCIAL DEVELOPMENT  
1140 TERRY FOX DRIVE  
OTTAWA, ON, CANADA

Title

STORM DRAINAGE PLAN

|                          |                 |               |
|--------------------------|-----------------|---------------|
| Project No.<br>160401317 | Scale<br>1:500  | 0 5 15 25m    |
| Drawing No.<br>SD-1      | Sheet<br>6 of 7 | Revision<br>2 |