
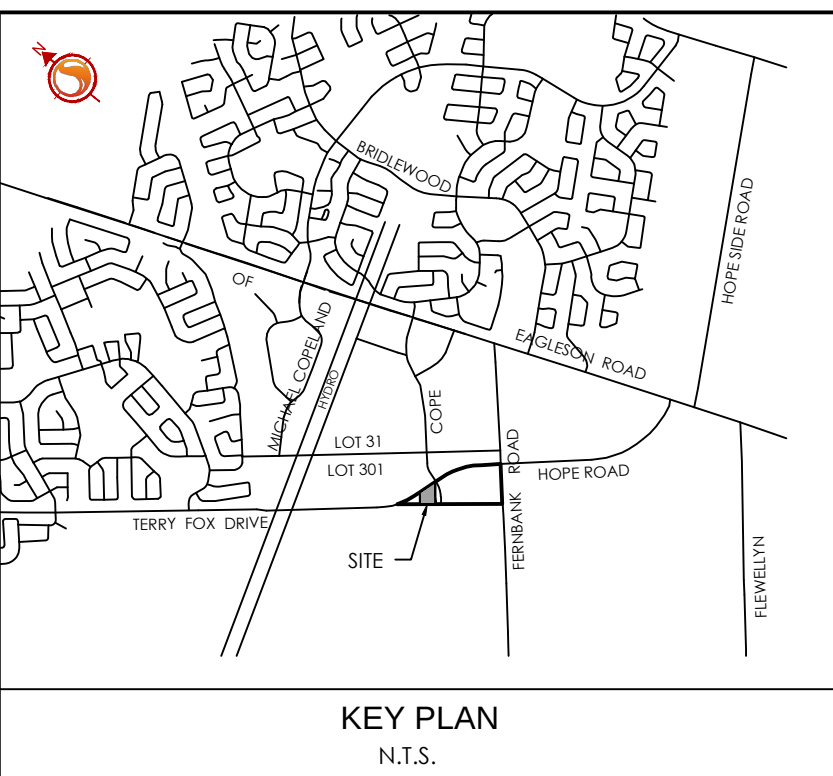


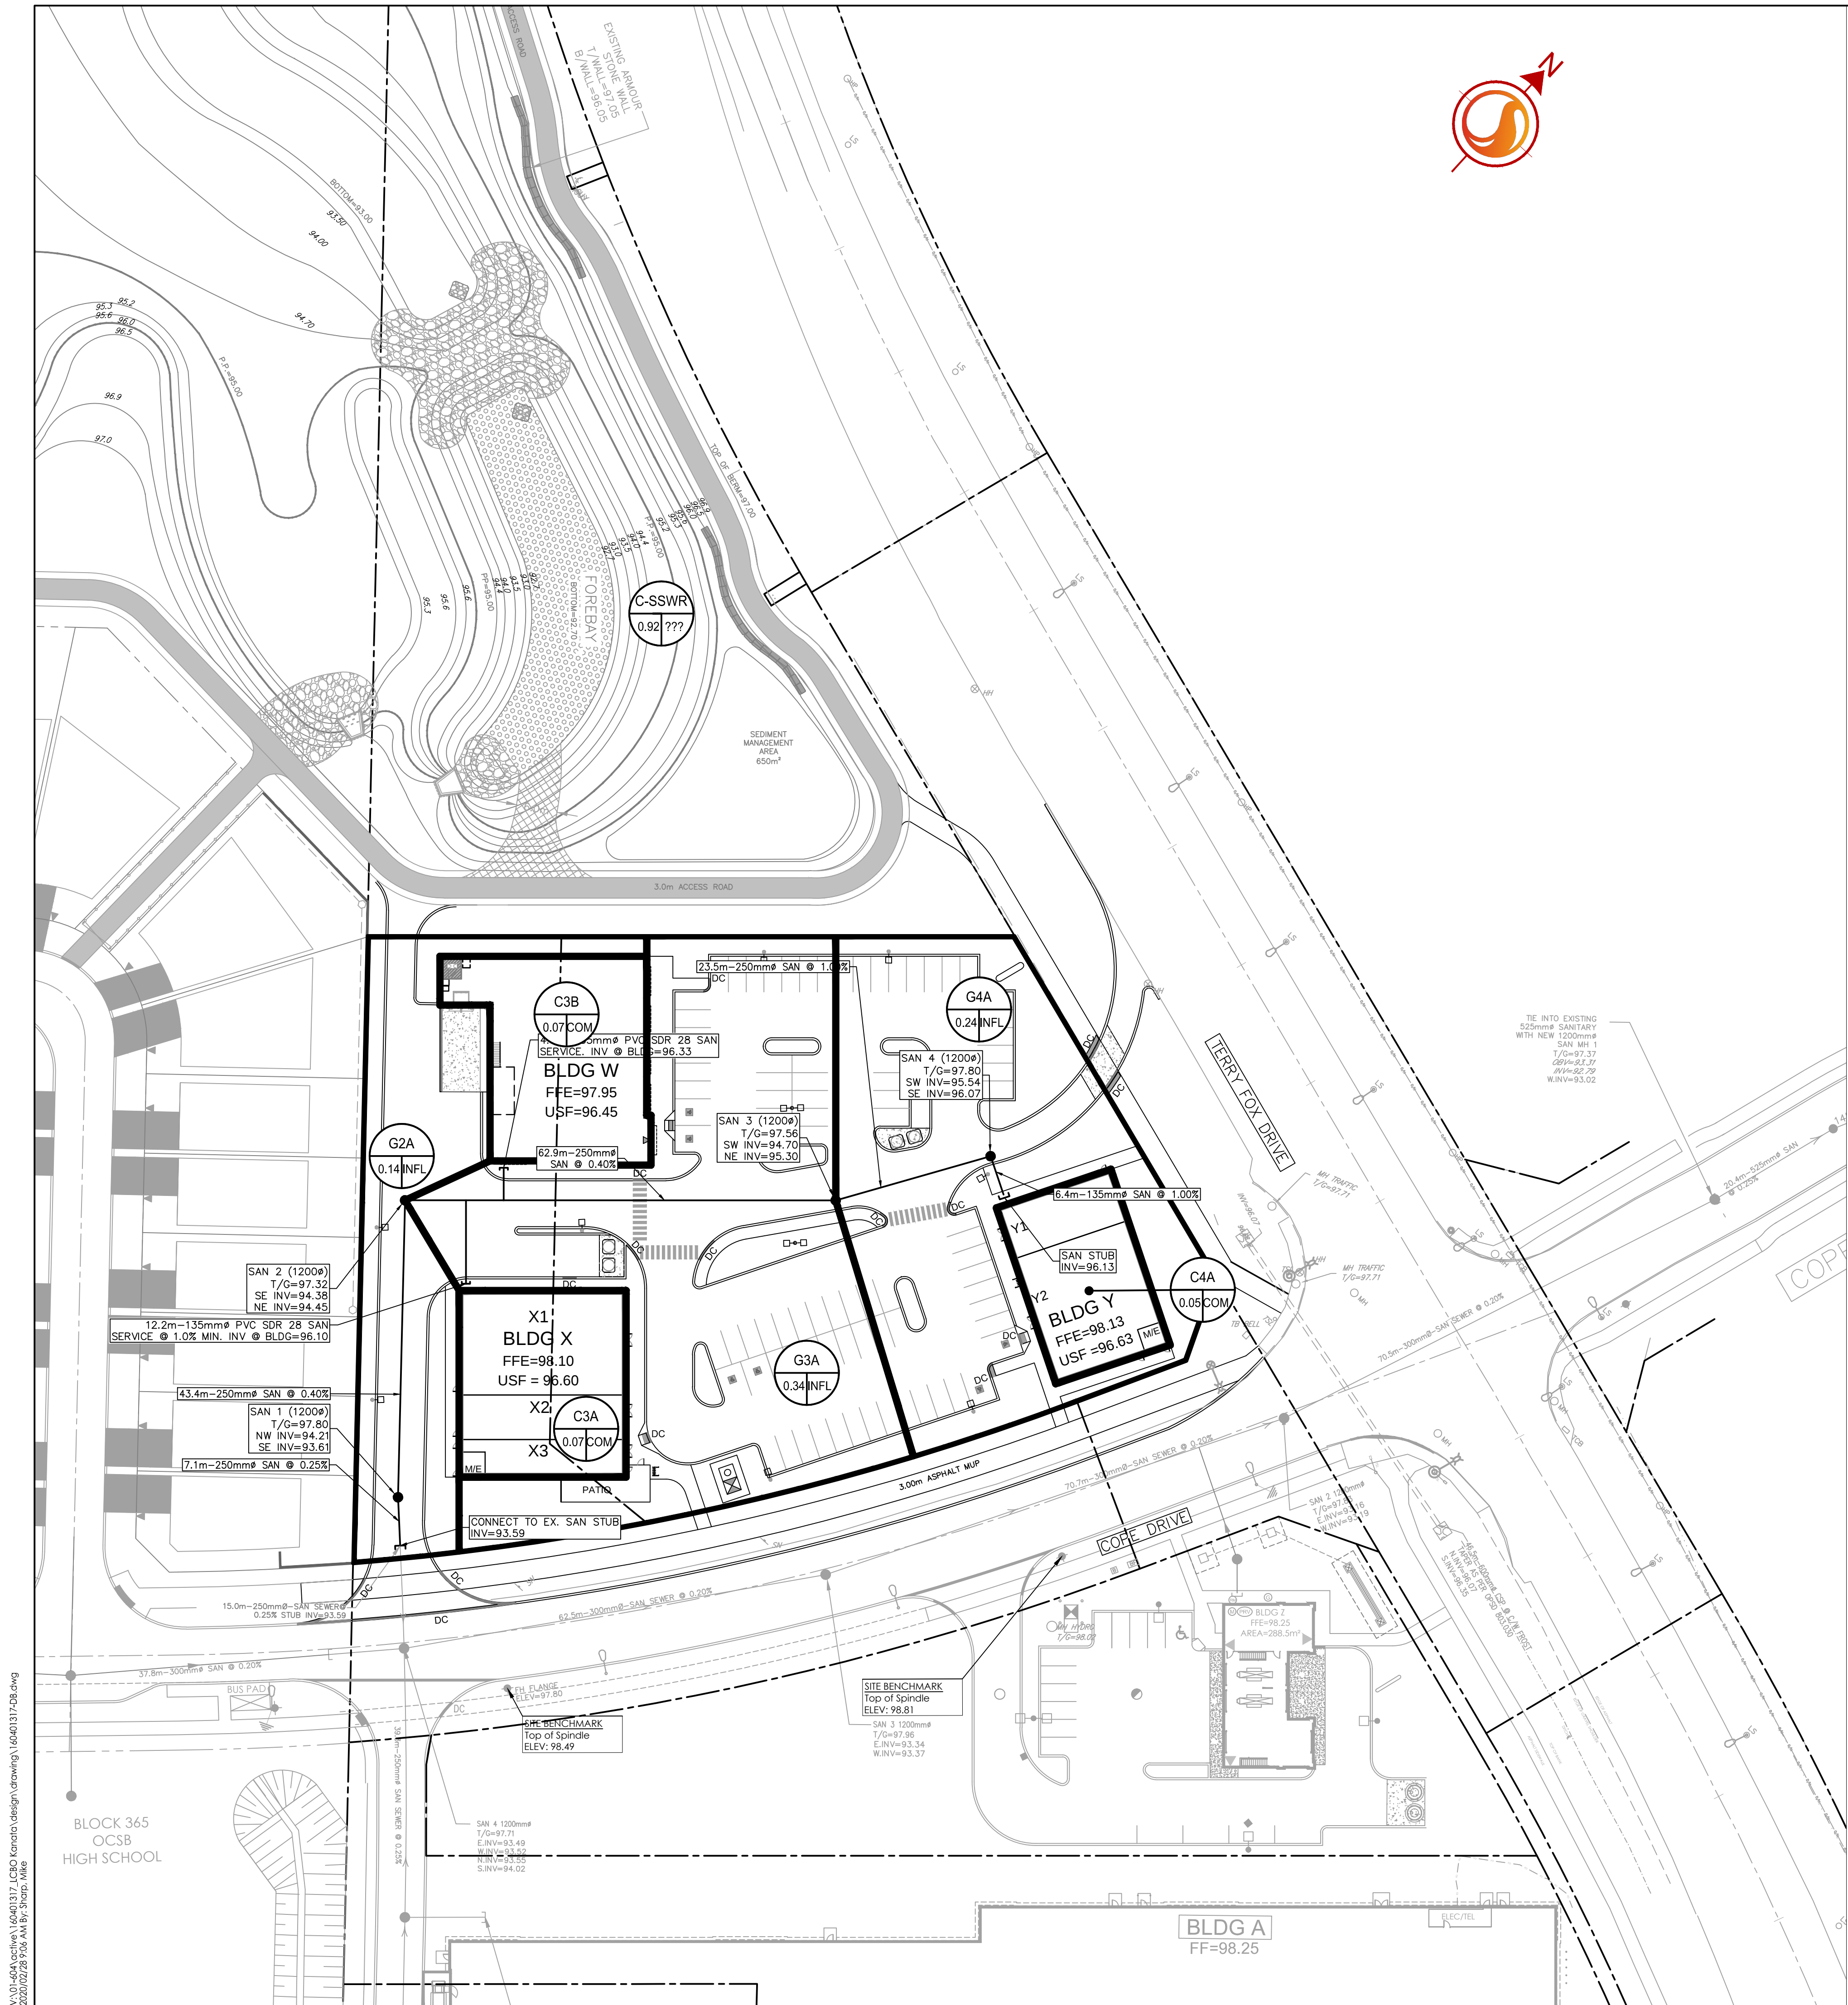

Stantec Consulting Ltd.
400 - 1331 Clyde Avenue
Ottawa ON
Tel. 613.722.4420
www.stantec.com

Copyright Reserved

The Contractor shall verify and be responsible for all dimensions. DO NOT scale the drawing - any errors or omissions shall be reported to Stantec without delay.
The Copyrights to all designs and drawings are the property of Stantec. Reproduction or use for any purpose other than that authorized by Stantec is forbidden.

Legend

C4A

0.20/COM

SANITARY DRAINAGE AREA ID#

COMMERCIAL USE

AREA IN Ha.

G4A

0.20/INFL

SANITARY DRAINAGE AREA ID#

INFILTRATION

AREA IN Ha.

SANITARY DRAINAGE AREA

PROPOSED SANITARY SEWER

3	REVISED AS PER CITY COMMENTS	MJS	KS	20.02.28	
2	REVISED AS PER CITY COMMENTS	MJS	KS	20.01.17	
1	ISSUED TO CITY FOR SPA	MJS	KS	19.11.18	
Revision		By	Appd.	YY.MM.DD	
File Name:		MJS	KS	MJS	19.09.09
		Dwn.	Chkd.	Dsgn.	YY.MM.DD
Project Cont.					

Client/Project

CALLOWAY REIT (Kanata) INC.
SMARTCENTRES

COMMERCIAL DEVELOPMENT
1140 TERRY FOX DRIVE
OTTAWA, ON, CANADA

Title

SANITARY DRAINAGE PLAN

Project No. 160401317	Scale 1:500	0 5 15 25m
Drawing No.	Sheet	Revision
SAN-1	7 of 7	3

PLAN# 18066

V:\01640\active\160401317_CBO Kanata design\drawing\160401317-08.dwg
2020/02/28 10:38 AM 87.30cp, MMS