
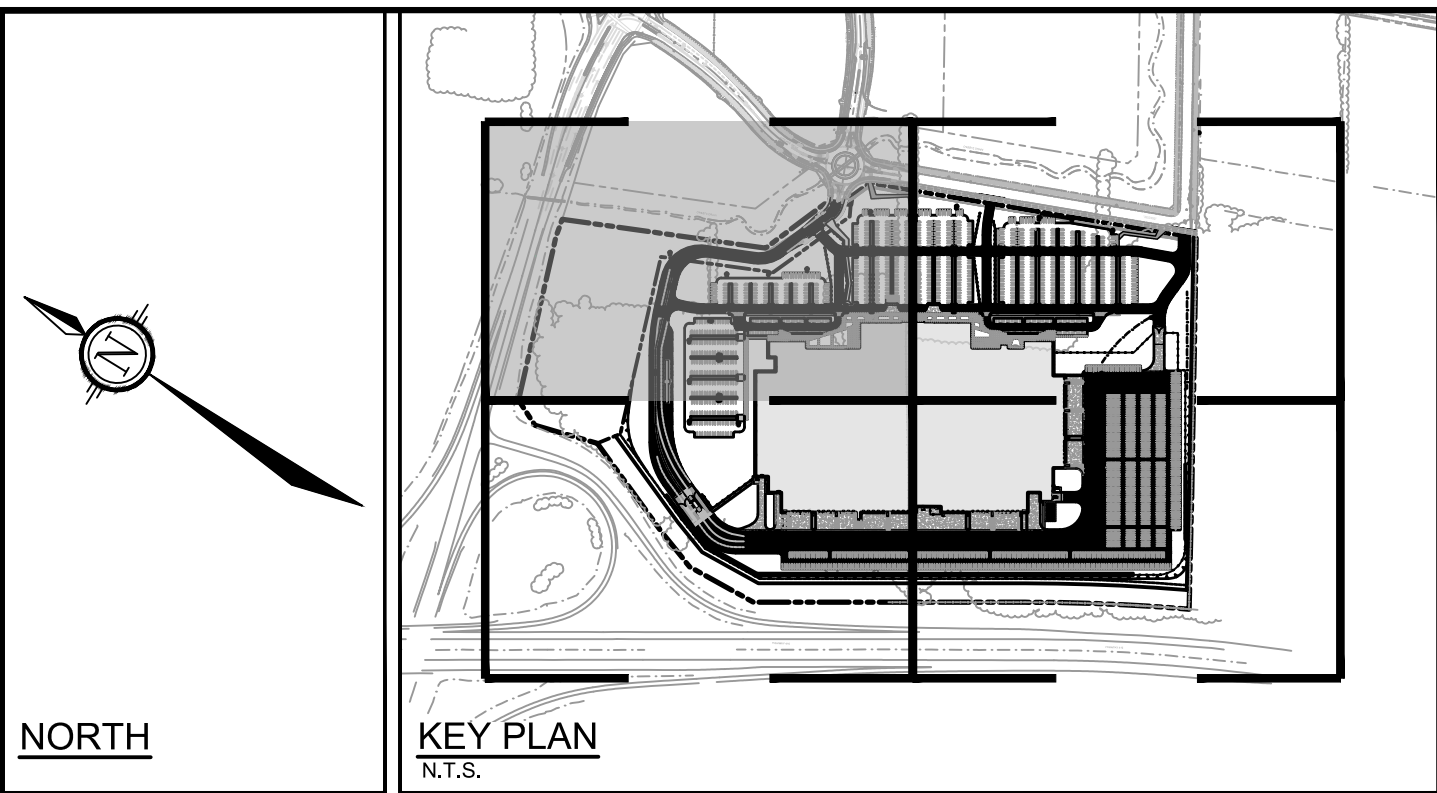


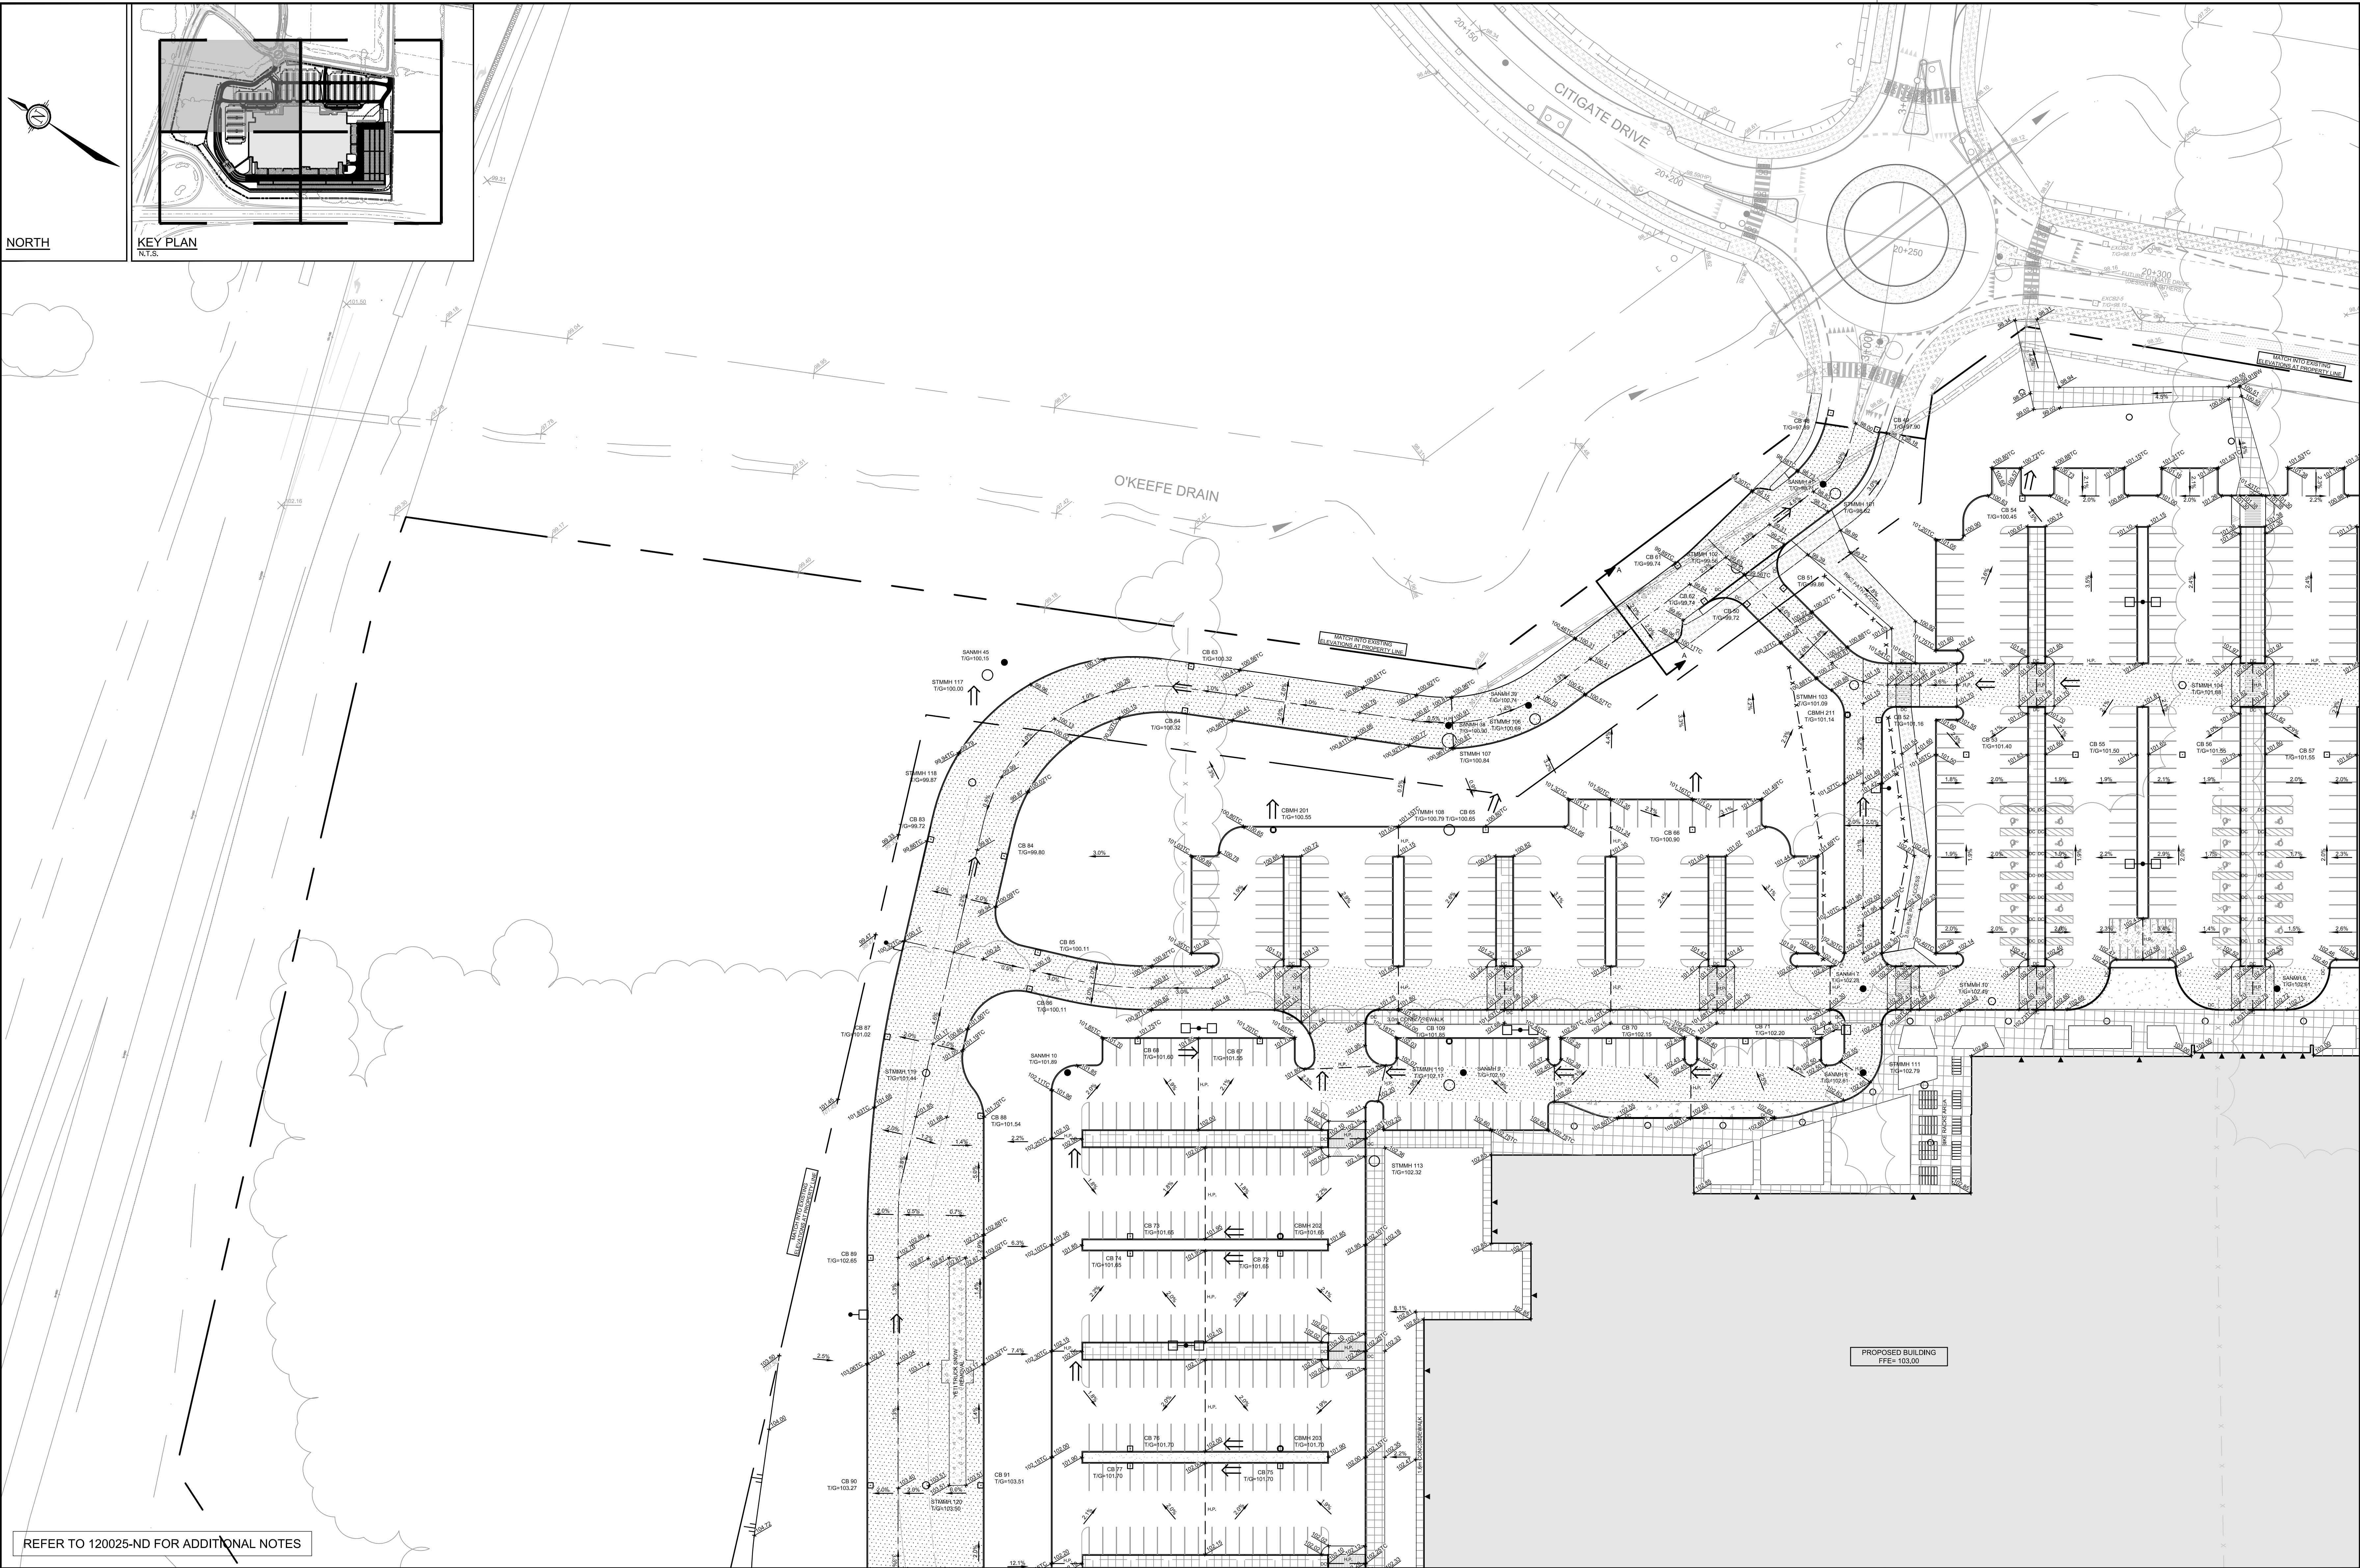

NORTH

KEY PLAN
N.T.S.

REFER TO 120025-ND FOR ADDITIONAL NOTES


NOTE:
THE POSITION OF ALL POLE LINES, CONDUITS,
WATERMAINS, SEWERS AND OTHER
UNDERGROUND AND OVERGROUND UTILITIES AND
STRUCTURES IS NOT NECESSARILY SHOWN ON
THE CONTRACT DRAWINGS, AND WHERE SHOWN,
THE ACCURACY OF THE POSITION OF SUCH
UTILITIES AND STRUCTURES IS NOT GUARANTEED.
BEFORE STARTING WORK, DETERMINE THE EXACT
LOCATION OF ALL SUCH UTILITIES AND
STRUCTURES AND ASSUME ALL LIABILITY FOR
DAMAGE TO THEM.

NOT FOR
CONSTRUCTION

No.	REVISION	DATE	BY
1	APPLICATION FOR SITE PLAN APPROVAL	APR 9/2020	MJH

SCALE

1:500

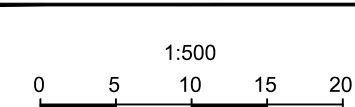

DESIGN

MJH/ARM

CHECKED

JLS

DRAWN

MJH/ARM

CHECKED

JLS

APPROVED

JLS

FOR REVIEW ONLY



LOCATION
PROJECT PYTHON
222 CITIGATE DRIVE, CITY OF OTTAWA

DRAWING NAME
GRADING PLAN NORTH-WEST
DEVELOPMENT

PROJECT No.

120025

REV

REV #1

DRAWING No.

120025-GR1