

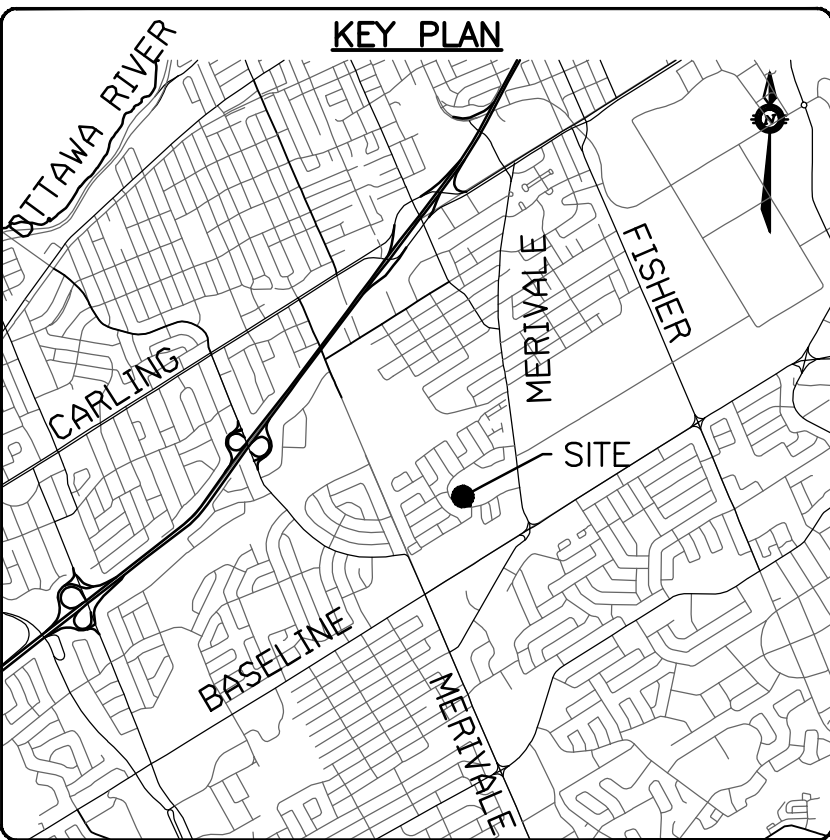
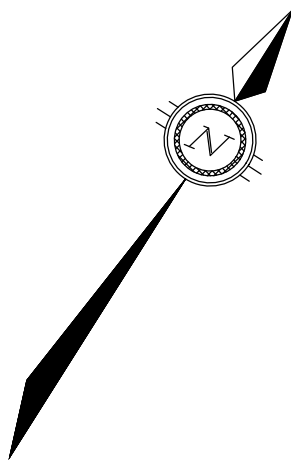


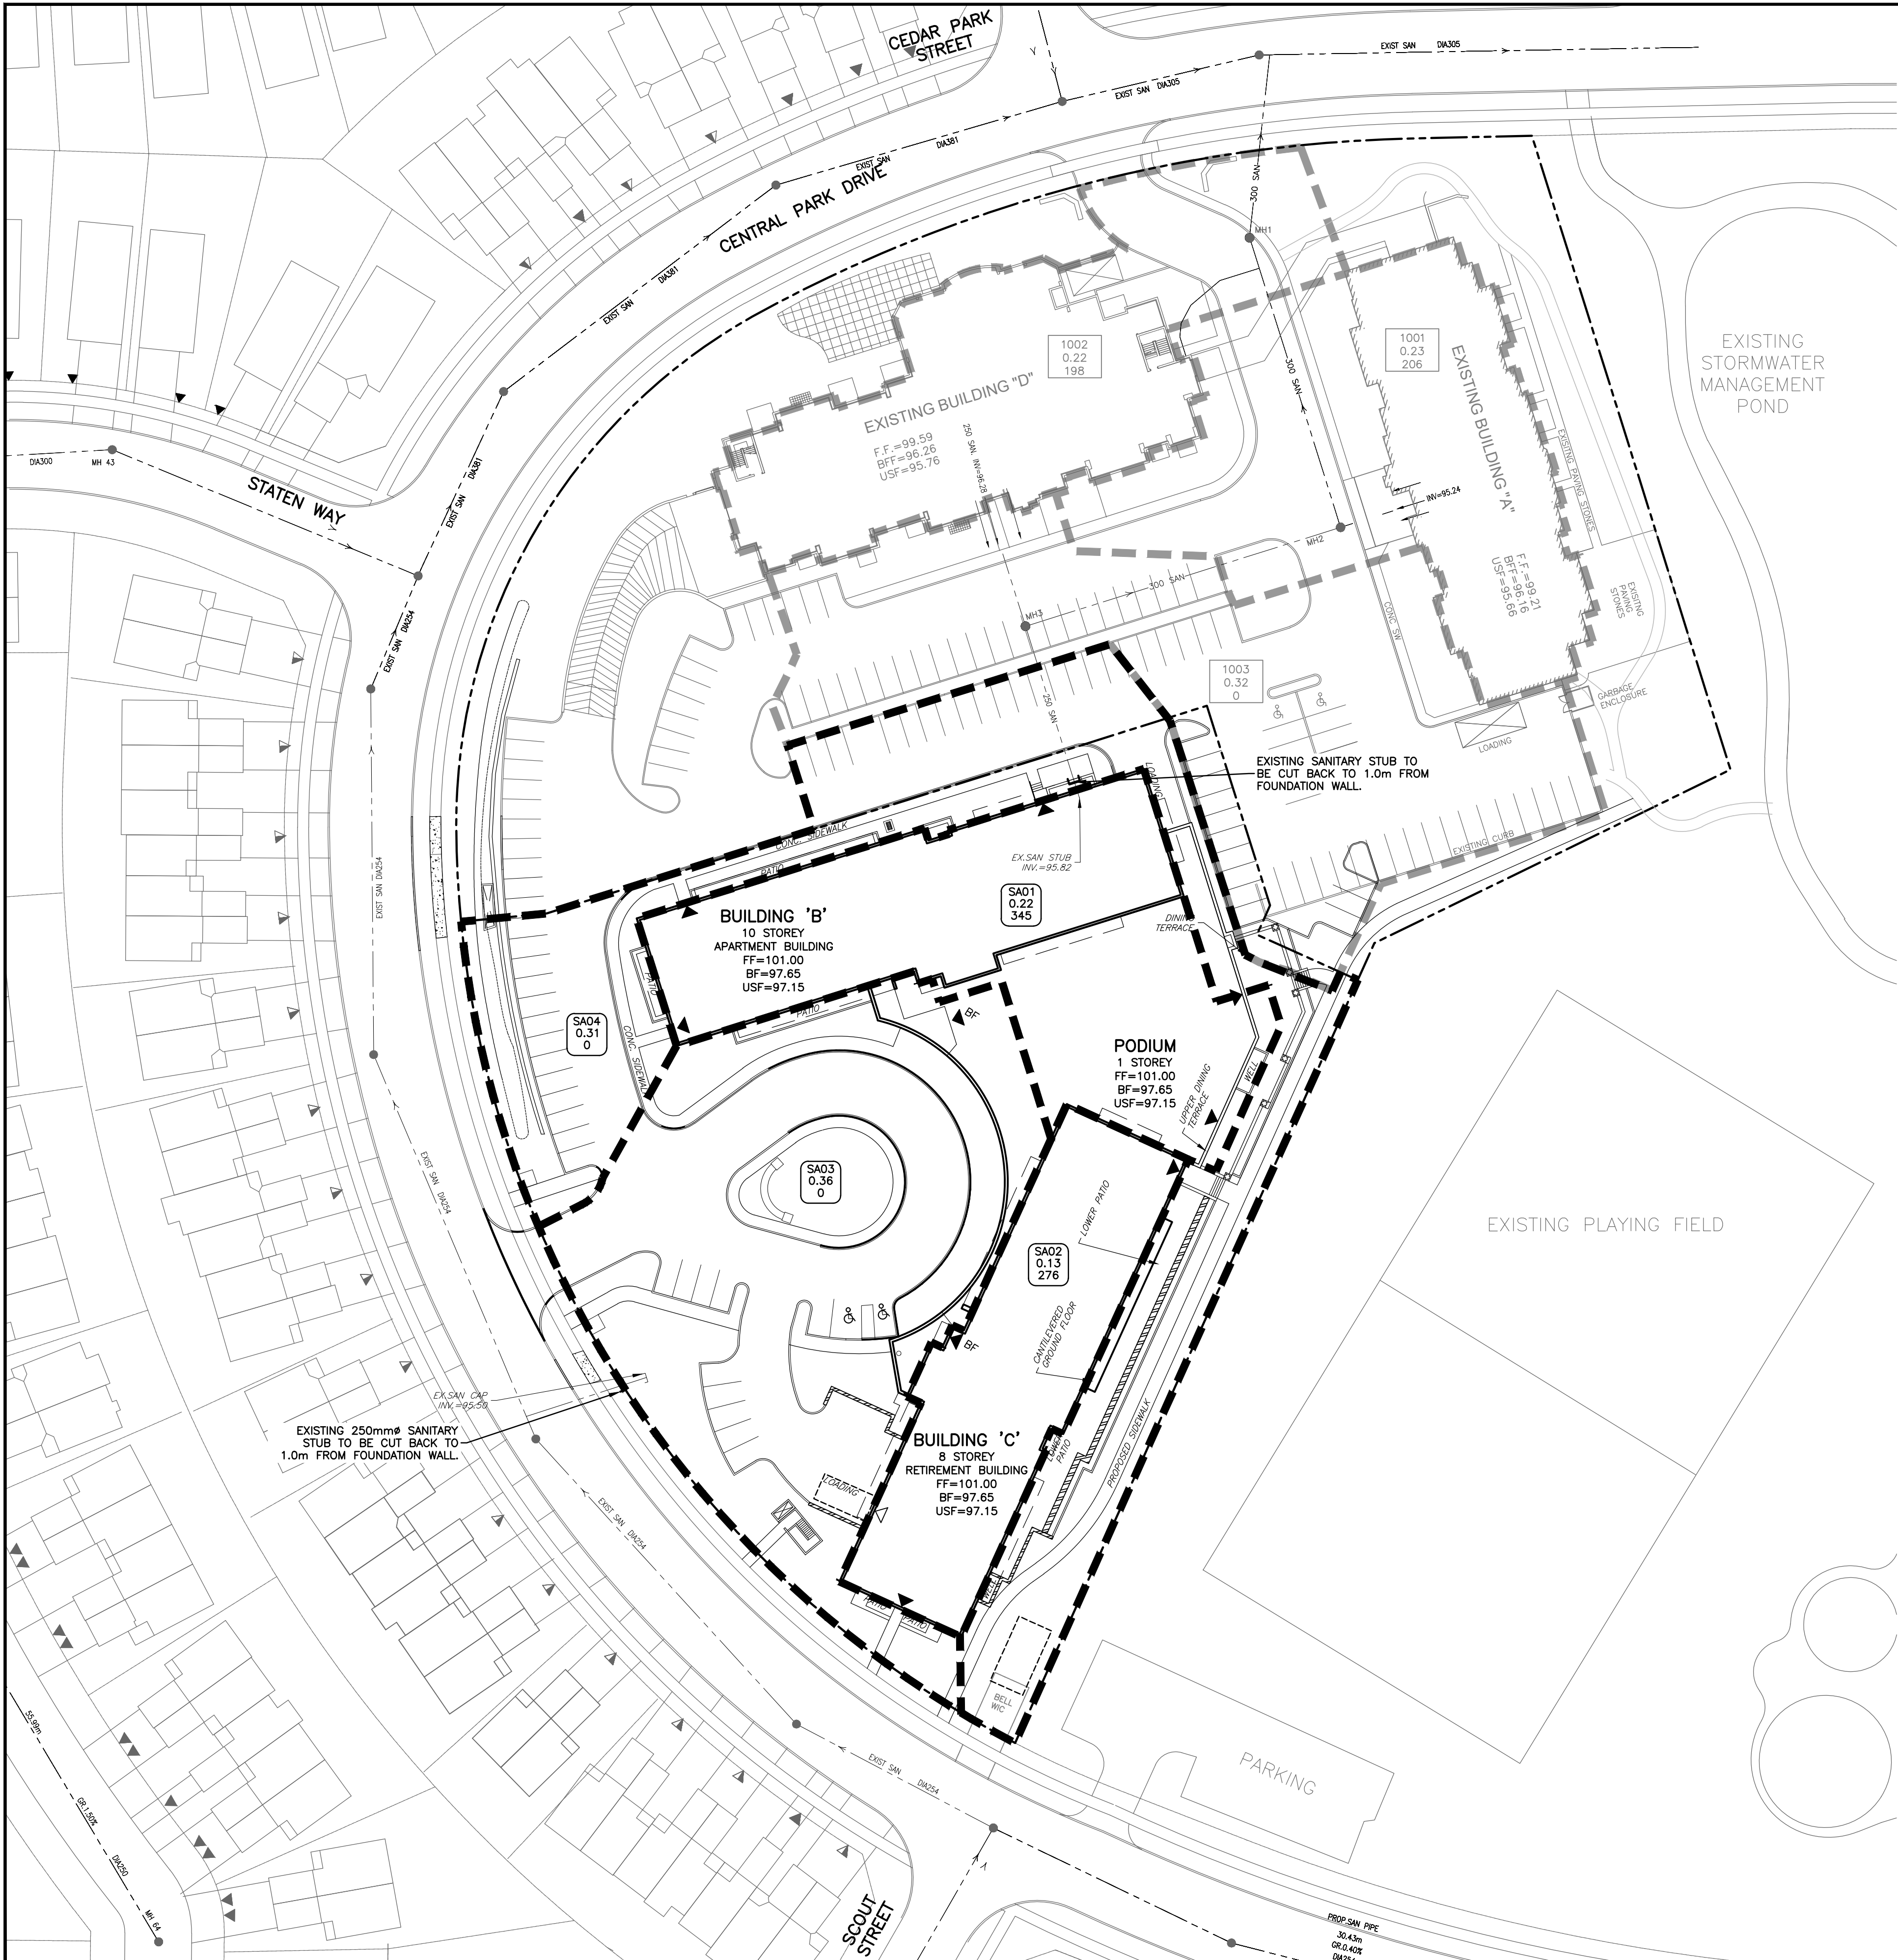

LEGEND	
	PROPERTY LINE
	EXISTING AREA NO EXISTING AREA IN HECTARES EXISTING POPULATION
	EXISTING SANITARY DRAINAGE AREA
	PROPOSED AREA NO PROPOSED AREA IN HECTARES PROPOSED POPULATION
	PROPOSED SANITARY DRAINAGE AREA

CAUTION
THE POSITION OF ALL POLE LINES, CONDUITS, WATERMANS, SEWERS AND OTHER UNDERGROUND AND OVERGROUND UTILITIES AND STRUCTURES IS NOT NECESSARILY SHOWN ON THE CONTRACT DRAWINGS, AND WHERE SHOWN, THE ACCURACY OF THE POSITION OF SUCH UTILITIES AND STRUCTURES IS NOT GUARANTEED. BEFORE STARTING WORK, DETERMINE THE EXACT LOCATION OF ALL SUCH UTILITIES AND STRUCTURES AND ASSUME ALL LIABILITY FOR DAMAGE TO THEM.

REV	REVISION DESCRIPTION	DATE	BY	APPD	REV	REVISION DESCRIPTION	DATE	BY	APPD
1	ISSUED FOR SITE PLAN APPROVAL	27/03/20	SAB	BMT					

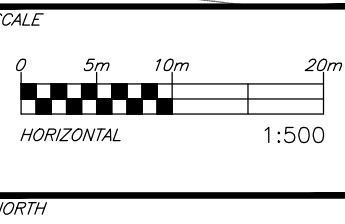

DESIGNED BY

REVIEWED BY

ASHCROFT HOMES
18 ANTARES DRIVE
OTTAWA, ON. K2E 1A9
613.226.7266

exp. Services Inc.
1111 DUNDAS STREET W. #1111
2000 Oakesville Drive, Unit 100
Ottawa, ON K2E 9H4
Canada
www.exp.com

• BUILDINGS • EARTH & ENVIRONMENT • ENERGY •
• INDUSTRIAL • INFRASTRUCTURE • SUSTAINABILITY •

BASE PLAN	SAB
DESIGN	JLF
CHECKED	BMT
END	SAB
PROJECT MANAGER	BMT
APPROVED	BMT

PROJECT		ASTORIA	
130 & 136 CENTRAL PARK DRIVE		OTTAWA, ONTARIO.	
TITLE		SANITARY DRAINAGE AREA PLAN	

PROJECT No.	OTT-00258888-A0
SURVEY	---
DATE	MARCH 2020
DRAWING No.	C500

File:exp-srv\proj\00258888-A0.dwg User:ashcra01 Date:2020/03/27 10:11:24 AM Plot:Plot1.dwg
Left:Sheet:5/27/2020 10:11:24 AM Left Plot:Plot1.dwg
References:exp-srv\proj\00258888-A0.dwg exp-srv\proj\00258888-A0.dwg exp-srv\proj\00258888-A0.dwg