


4.	REVISED PER CITY COMMENTS	JUN 1/20	JP	
3.	ISSUED FOR INTERNAL REVIEW	MAY 19/20	JP	
2.	ISSUED FOR DESIGN REVIEW	APR 20/20	JP	0 5
1.	APPLICATION FOR SITE PLAN APPROVAL	APR 9/20	JP	
No.	REVISION	DATE	BY	

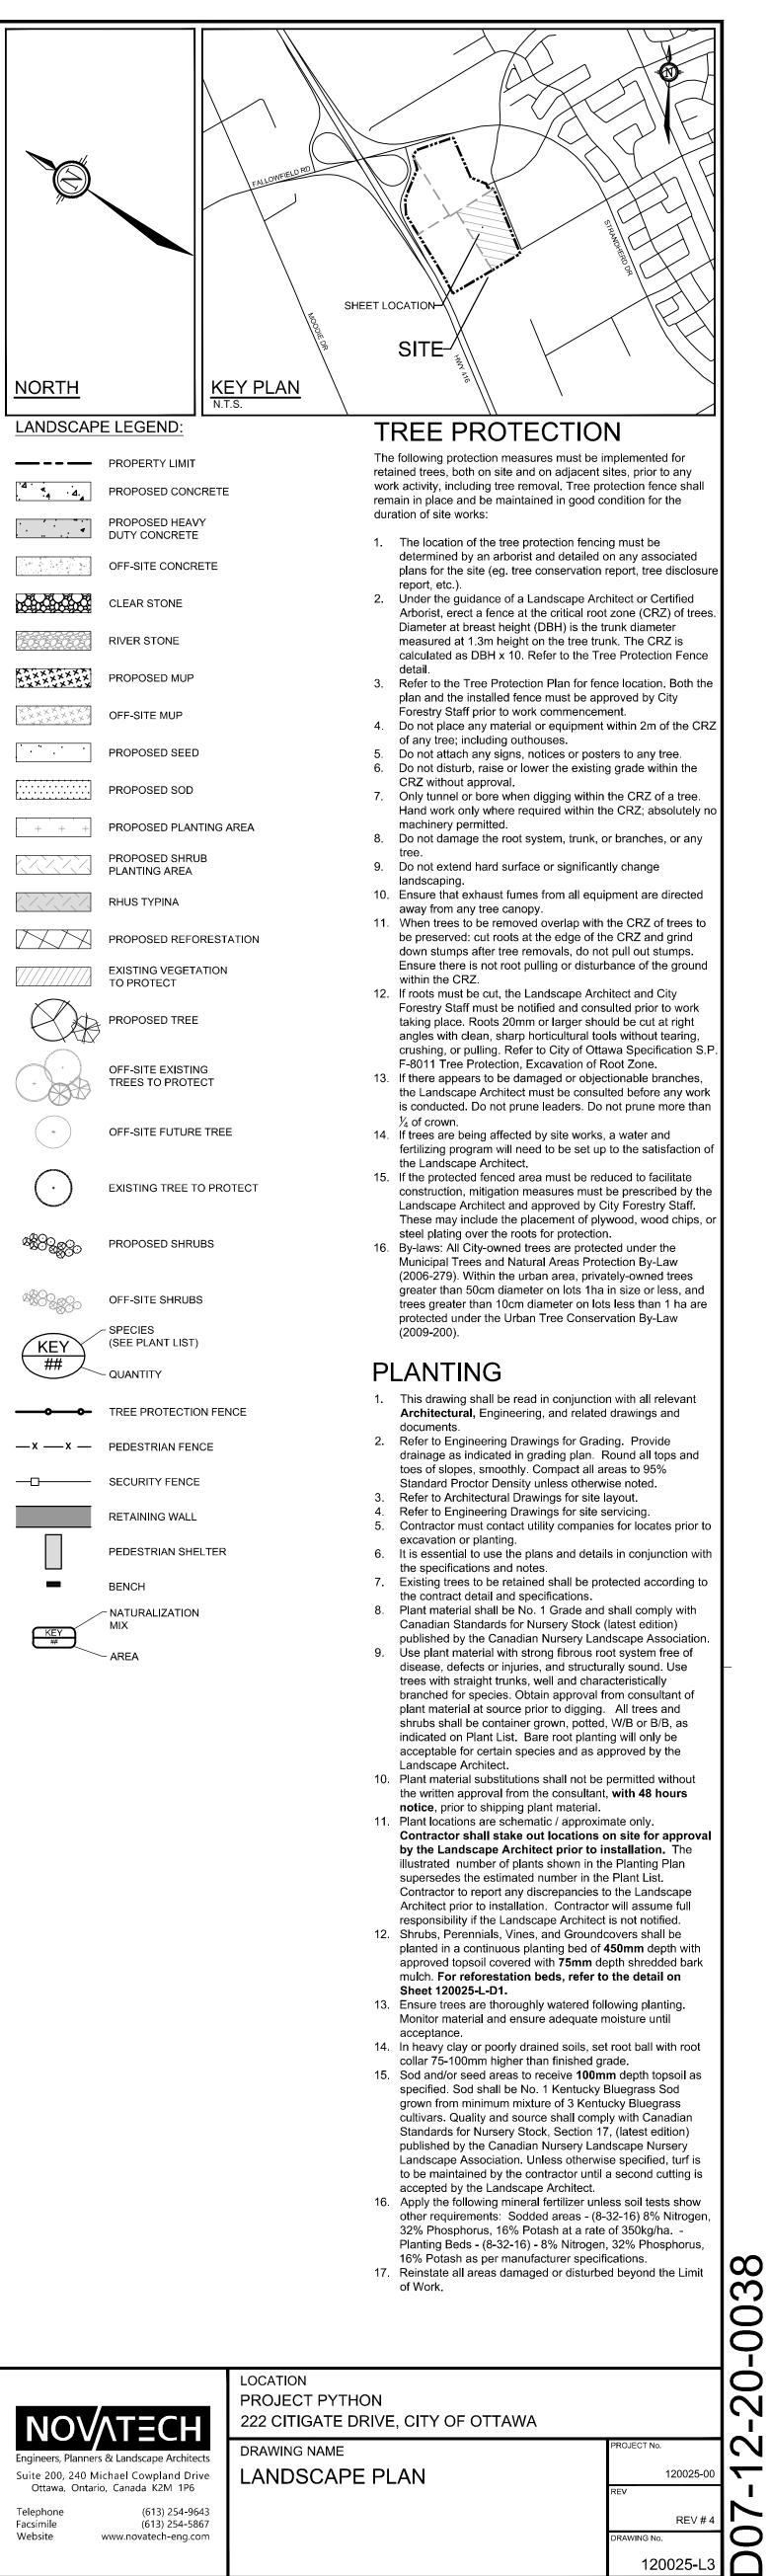

#18129

CALE	DESIGN	FOR REVIEW ONLY		LOCATION
	KW/JP			PROJECT PYTHON
	CHECKED		NOVATECH	222 CITIGATE DRIVE, CITY OF O
:500	JP			DRAWING NAME
	DRAWN		Engineers, Planners & Landscape Architects	
	кw		Suite 200, 240 Michael Cowpland Drive Ottawa, Ontario, Canada K2M 1P6	LANDSCAPE PLAN
1:500	CHECKED			
10 15 2	20 H .IP		Telephone (613) 254-9643 Facsimile (613) 254-5867	