
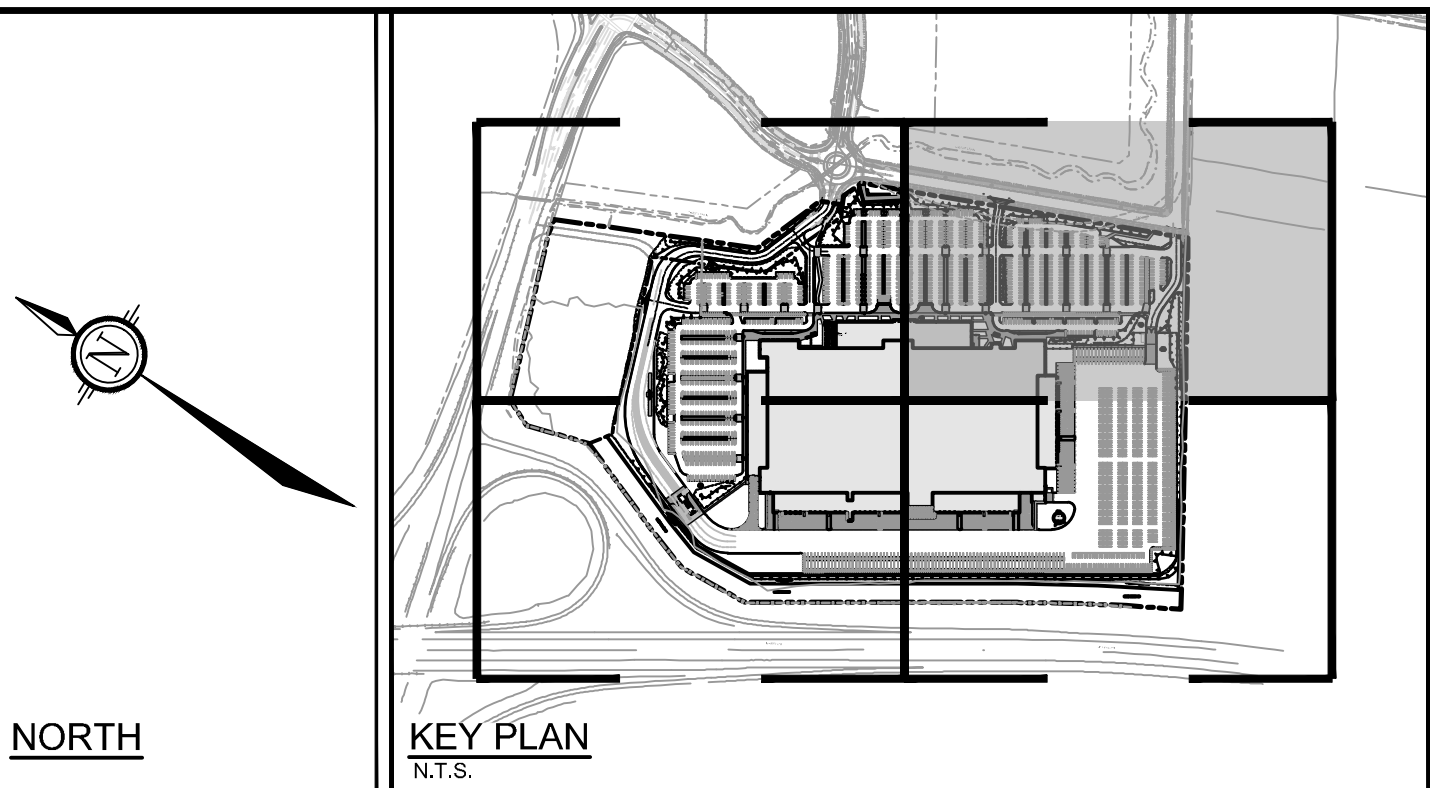


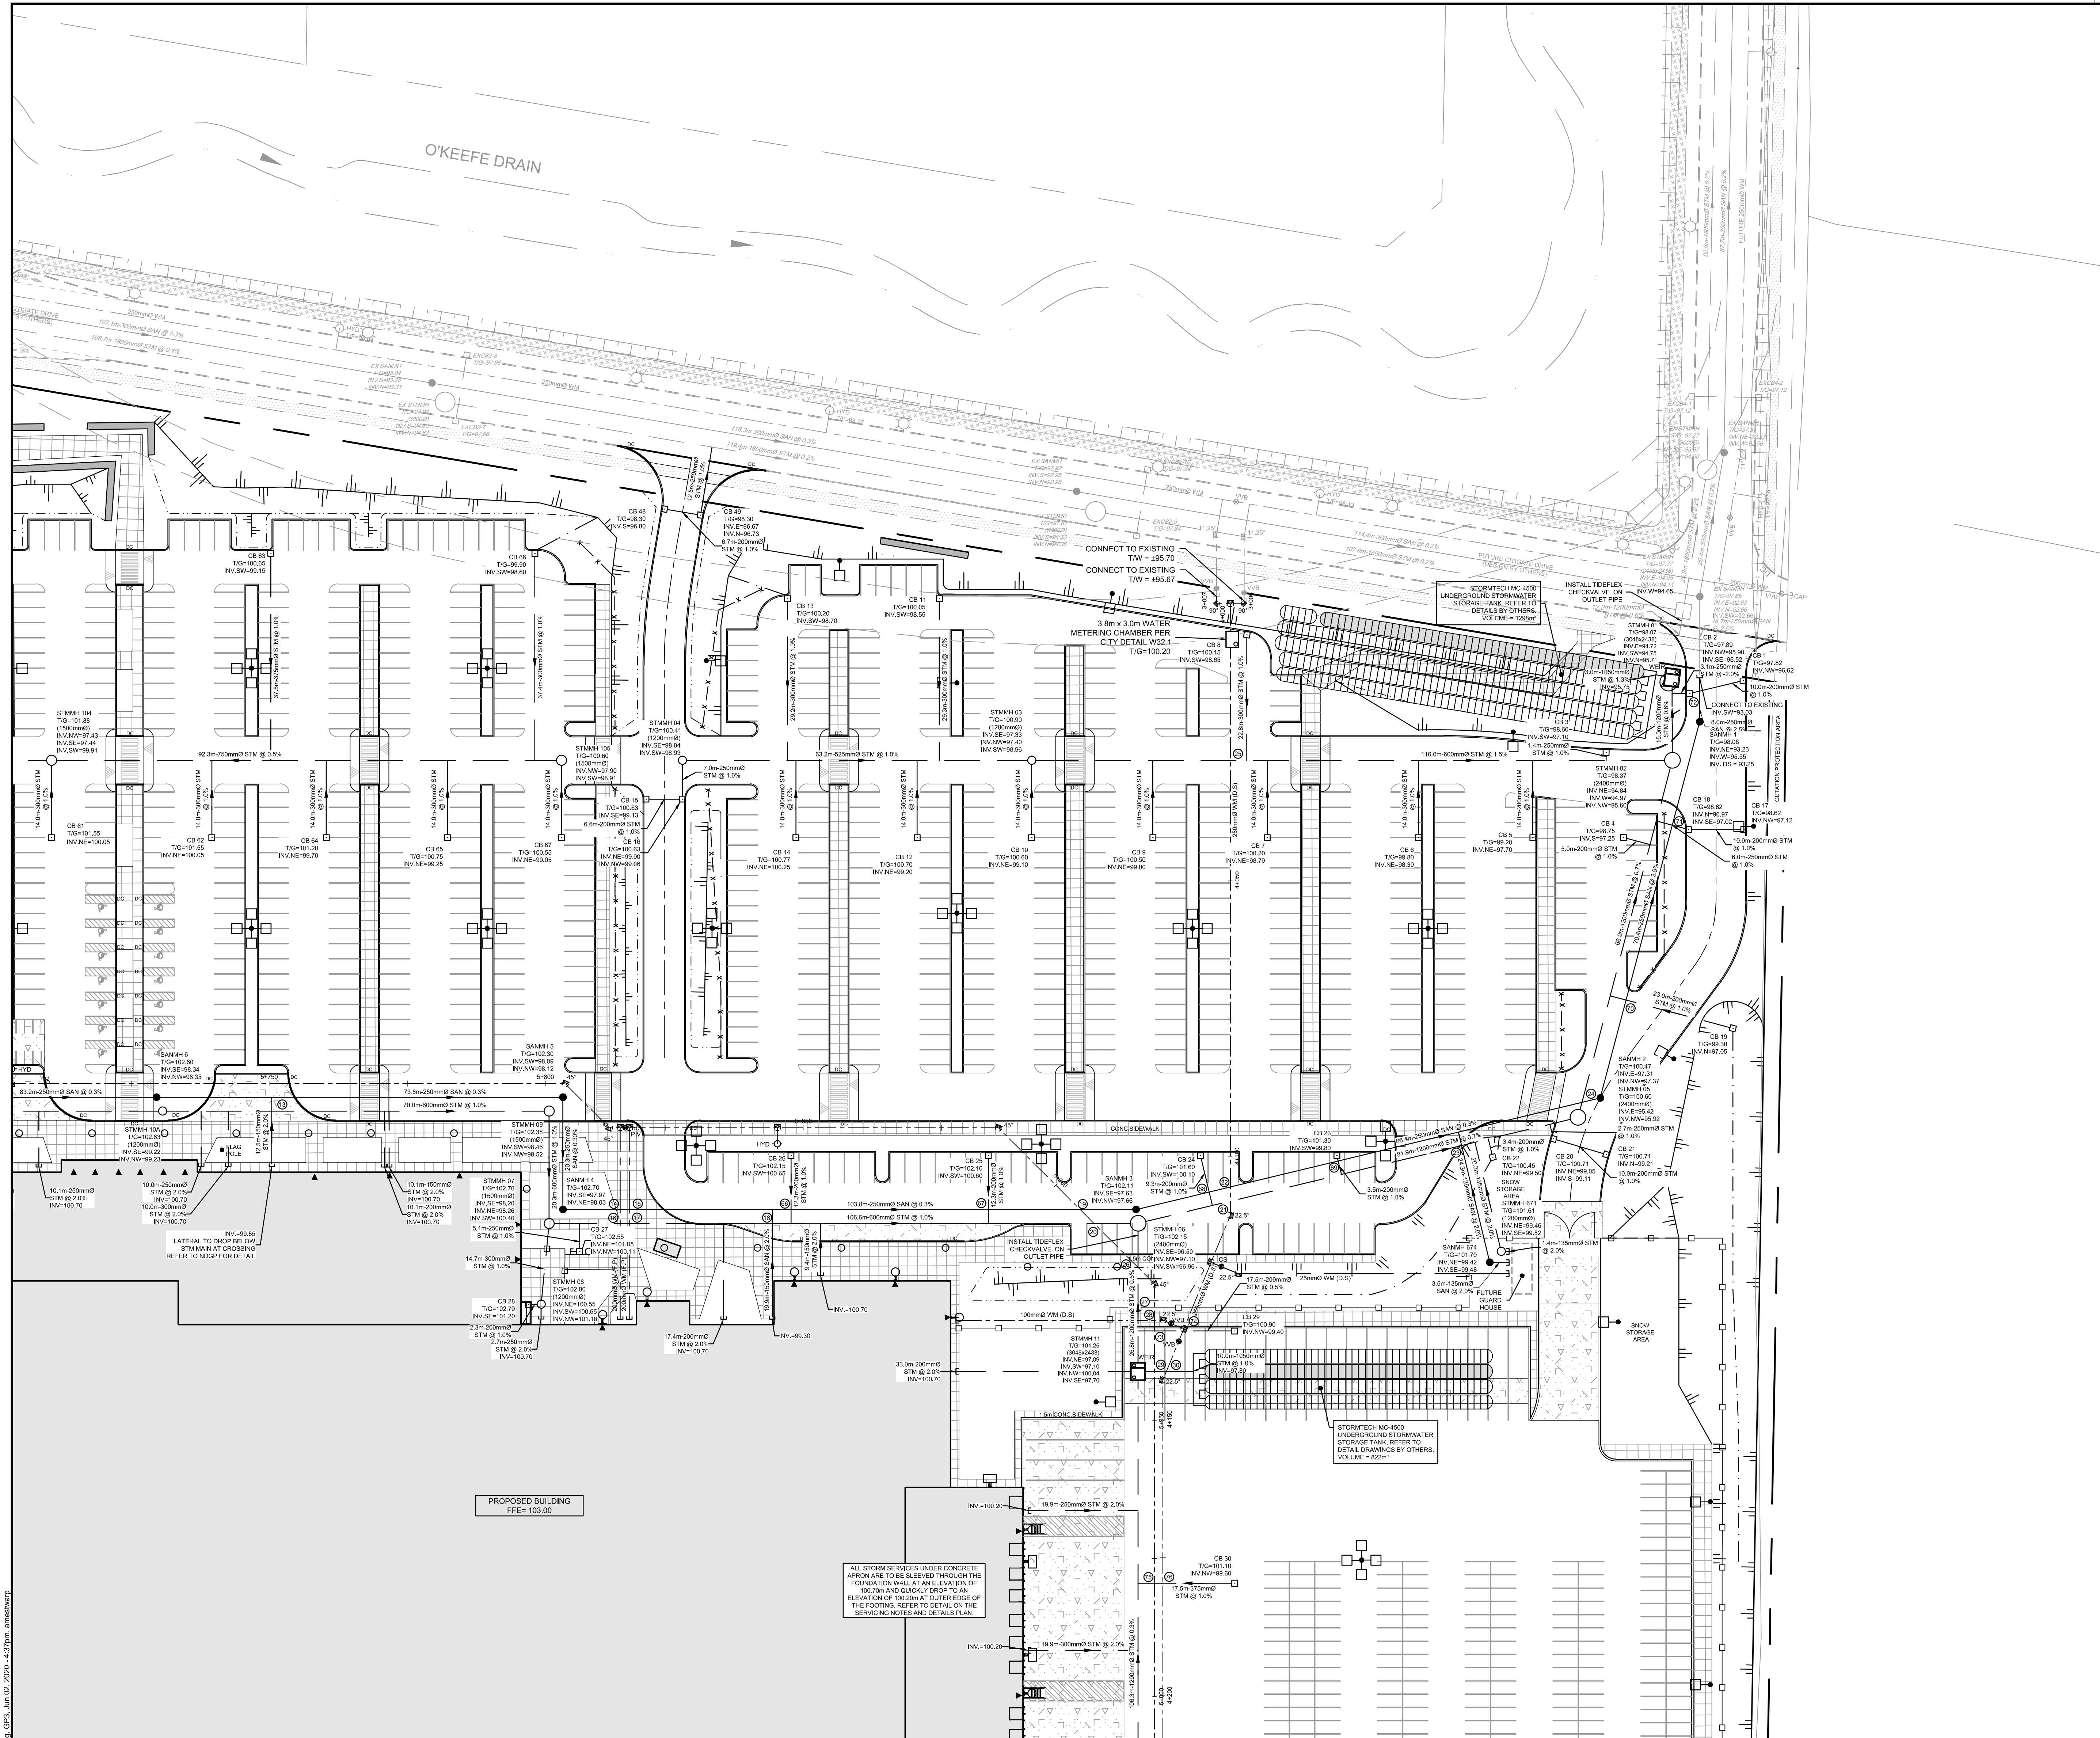

THIS PLAN IS APPROVED BY THE CITY OF OTTAWA
UNDER SECTION 41 OF THE PLANNING ACT THIS
9 DAY OF JULY, 2020.

Lily Xu

LILY XU, MCIP, RPP, MANAGER
DEVELOPMENT REVIEW SOUTH
PLANNING, INFRASTRUCTURE AND ECONOMIC
DEVELOPMENT DEPARTMENT, CITY OF OTTAWA



NOTE:
THE POSITION OF ALL POLE LINES, CONDUITS,
WATERMAINS, SEWERS AND OTHER
UNDERGROUND AND OVERGROUND UTILITIES AND
STRUCTURES IS NOT NECESSARILY SHOWN ON
THE CONTRACT DRAWINGS, AND WHERE SHOWN,
THE ACCURACY OF THE POSITION OF SUCH
UTILITIES AND STRUCTURES IS NOT GUARANTEED.
BEFORE STARTING WORK, DETERMINE THE EXACT
LOCATION OF ALL SUCH UTILITIES AND
STRUCTURES AND ASSUME ALL LIABILITY FOR
DAMAGE TO THEM.

NOT FOR
CONSTRUCTION

No.	REVISION	DATE	BY
5	REVISED PER CITY COMMENTS	JUNE 1/2020	M.JH
4	ISSUED FOR INTERNAL REVIEW	MAY 19/2020	M.JH
3	ISSUED FOR FOUNDATION PERMIT	MAY 5/2020	M.JH
2	ISSUED FOR DESIGN REVIEW	APR 20/2020	M.JH
1	APPLICATION FOR SITE PLAN APPROVAL	APR 6/2020	M.JH

SCALE
1:500
0 5 10 15 20

DESIGN
M.JH/ARM
CHECKED
JLS
DRAWN
M.JH/ARM
CHECKED
JLS
APPROVED
JLS

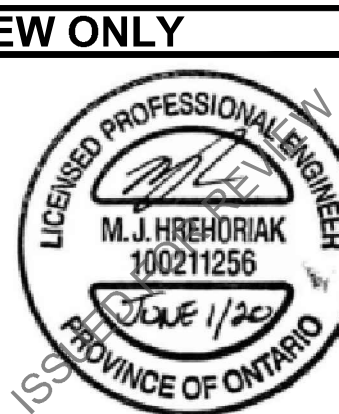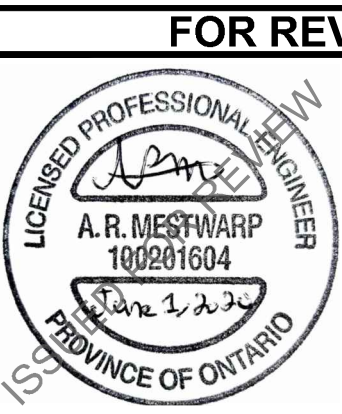

NOVATECH
Engineers, Planners & Landscape Architects
Suite 200, 240 Michael Cowpland Drive
Ottawa, Ontario, Canada K2M 1P6
Telephone (613) 254-9643
Facsimile (613) 254-5867
Website www.novatech-eng.com

LOCATION
PROJECT PYTHON
222 CITIGATE DRIVE, CITY OF OTTAWA
DRAWING NAME
GENERAL PLAN OF SERVICES
NORTH-EAST DEVELOPMENT

PROJECT No. 120025
REV #5
DRAWING No. 120025-GP3
PLAN # 18129

ALL SERVICE CONNECTIONS AND
CATCHBASIN CONNECTIONS
TO BE MADE PER CITY OF OTTAWA DETAIL S11
REFER TO 120025-ND FOR ADDITIONAL NOTES