


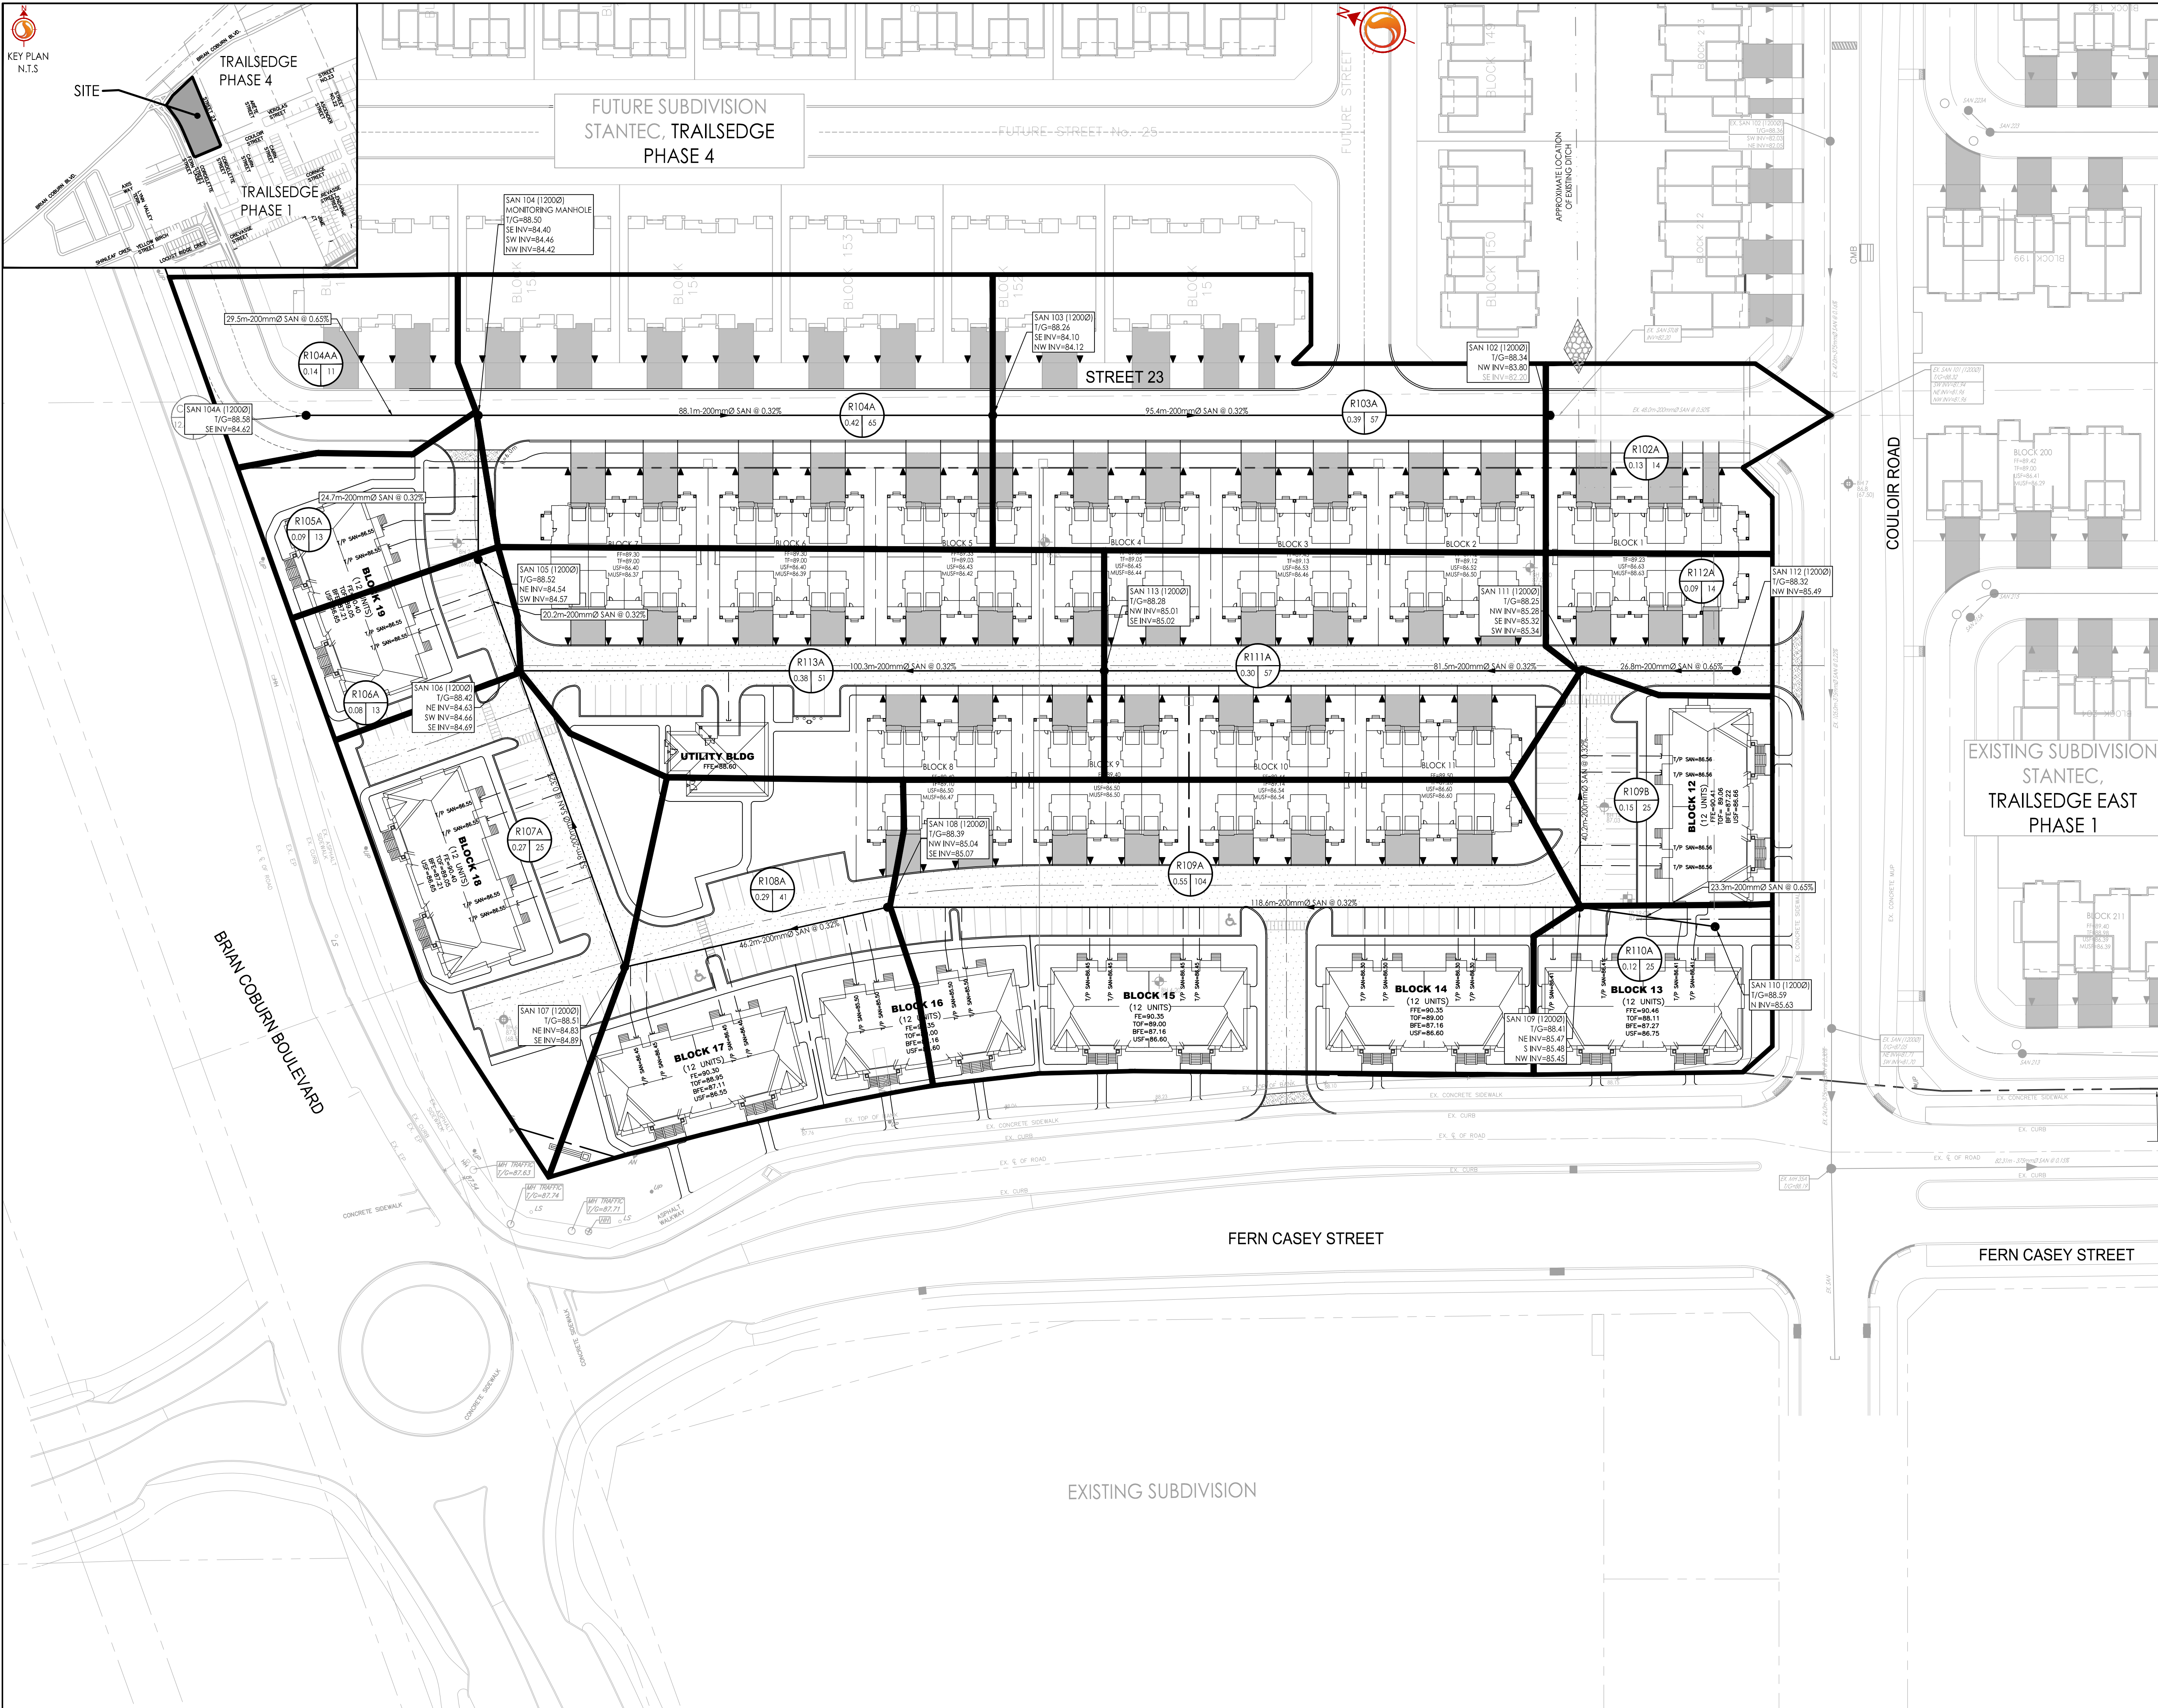

Stantec Consulting Ltd.
400 - 1331 Clyde Avenue
Ottawa ON
Tel. 613.722.4420
www.stantec.com

Copyright Reserved
The Contractor shall verify and be responsible for all dimensions. DO NOT scale the drawing - any errors or omissions shall be reported to Stantec without delay.
The Copyrights to all designs and drawings are the property of Stantec. Reproduction or use for any purpose other than that authorized by Stantec is forbidden.

- Legend
- R1A SANITARY DRAINAGE AREA ID#
 - 0.38 155 POPULATION
 - SANITARY DRAINAGE AREA ha.
 - SANITARY DRAINAGE AREA
 - PROPOSED SANITARY SEWER
 - EXISTING SANITARY SEWER

I	ISSUED FOR SPA	JP	DT	20.12.16	
Revision		By	Appd.	YY.MM.DD	
File Name: 160401585-D8		JP	DT/SG	JP	20.11.06
		Dwn.	Chkd.	Dsgn.	YY.MM.DD

Client/Project
RICHRAFT GROUP OF COMPANIES
2280 ST. LAURENT BLVD
PROPOSED RESIDENTIAL DEVELOPMENT
TRAILSEGE BLOCK 193 & 194
OTTAWA, ON

Title
SANITARY DRAINAGE PLAN

Project No.
160401585
Drawing No.
SA-1
Scale
1:500
Sheet
10 of 11
Revision
1
DWG# XXXXX