



NOT FOR CONSTRUCTION

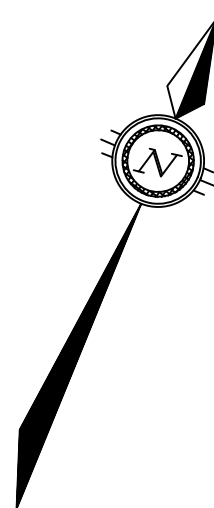

LEGEND

- | | |
|---|--|
|  | PROPERTY BOUNDARY |
|  | PROPOSED GRADE |
|  | PROPOSED DRAINAGE SLOPE |
|  | EXISTING ELEVATION |
|  | VEGETATED SWALE (REFER TO LANDSCAPE PLANS) |
|  | EXISTING DITCH |
|  | MAJOR OVERLAND FLOW ROUTE |

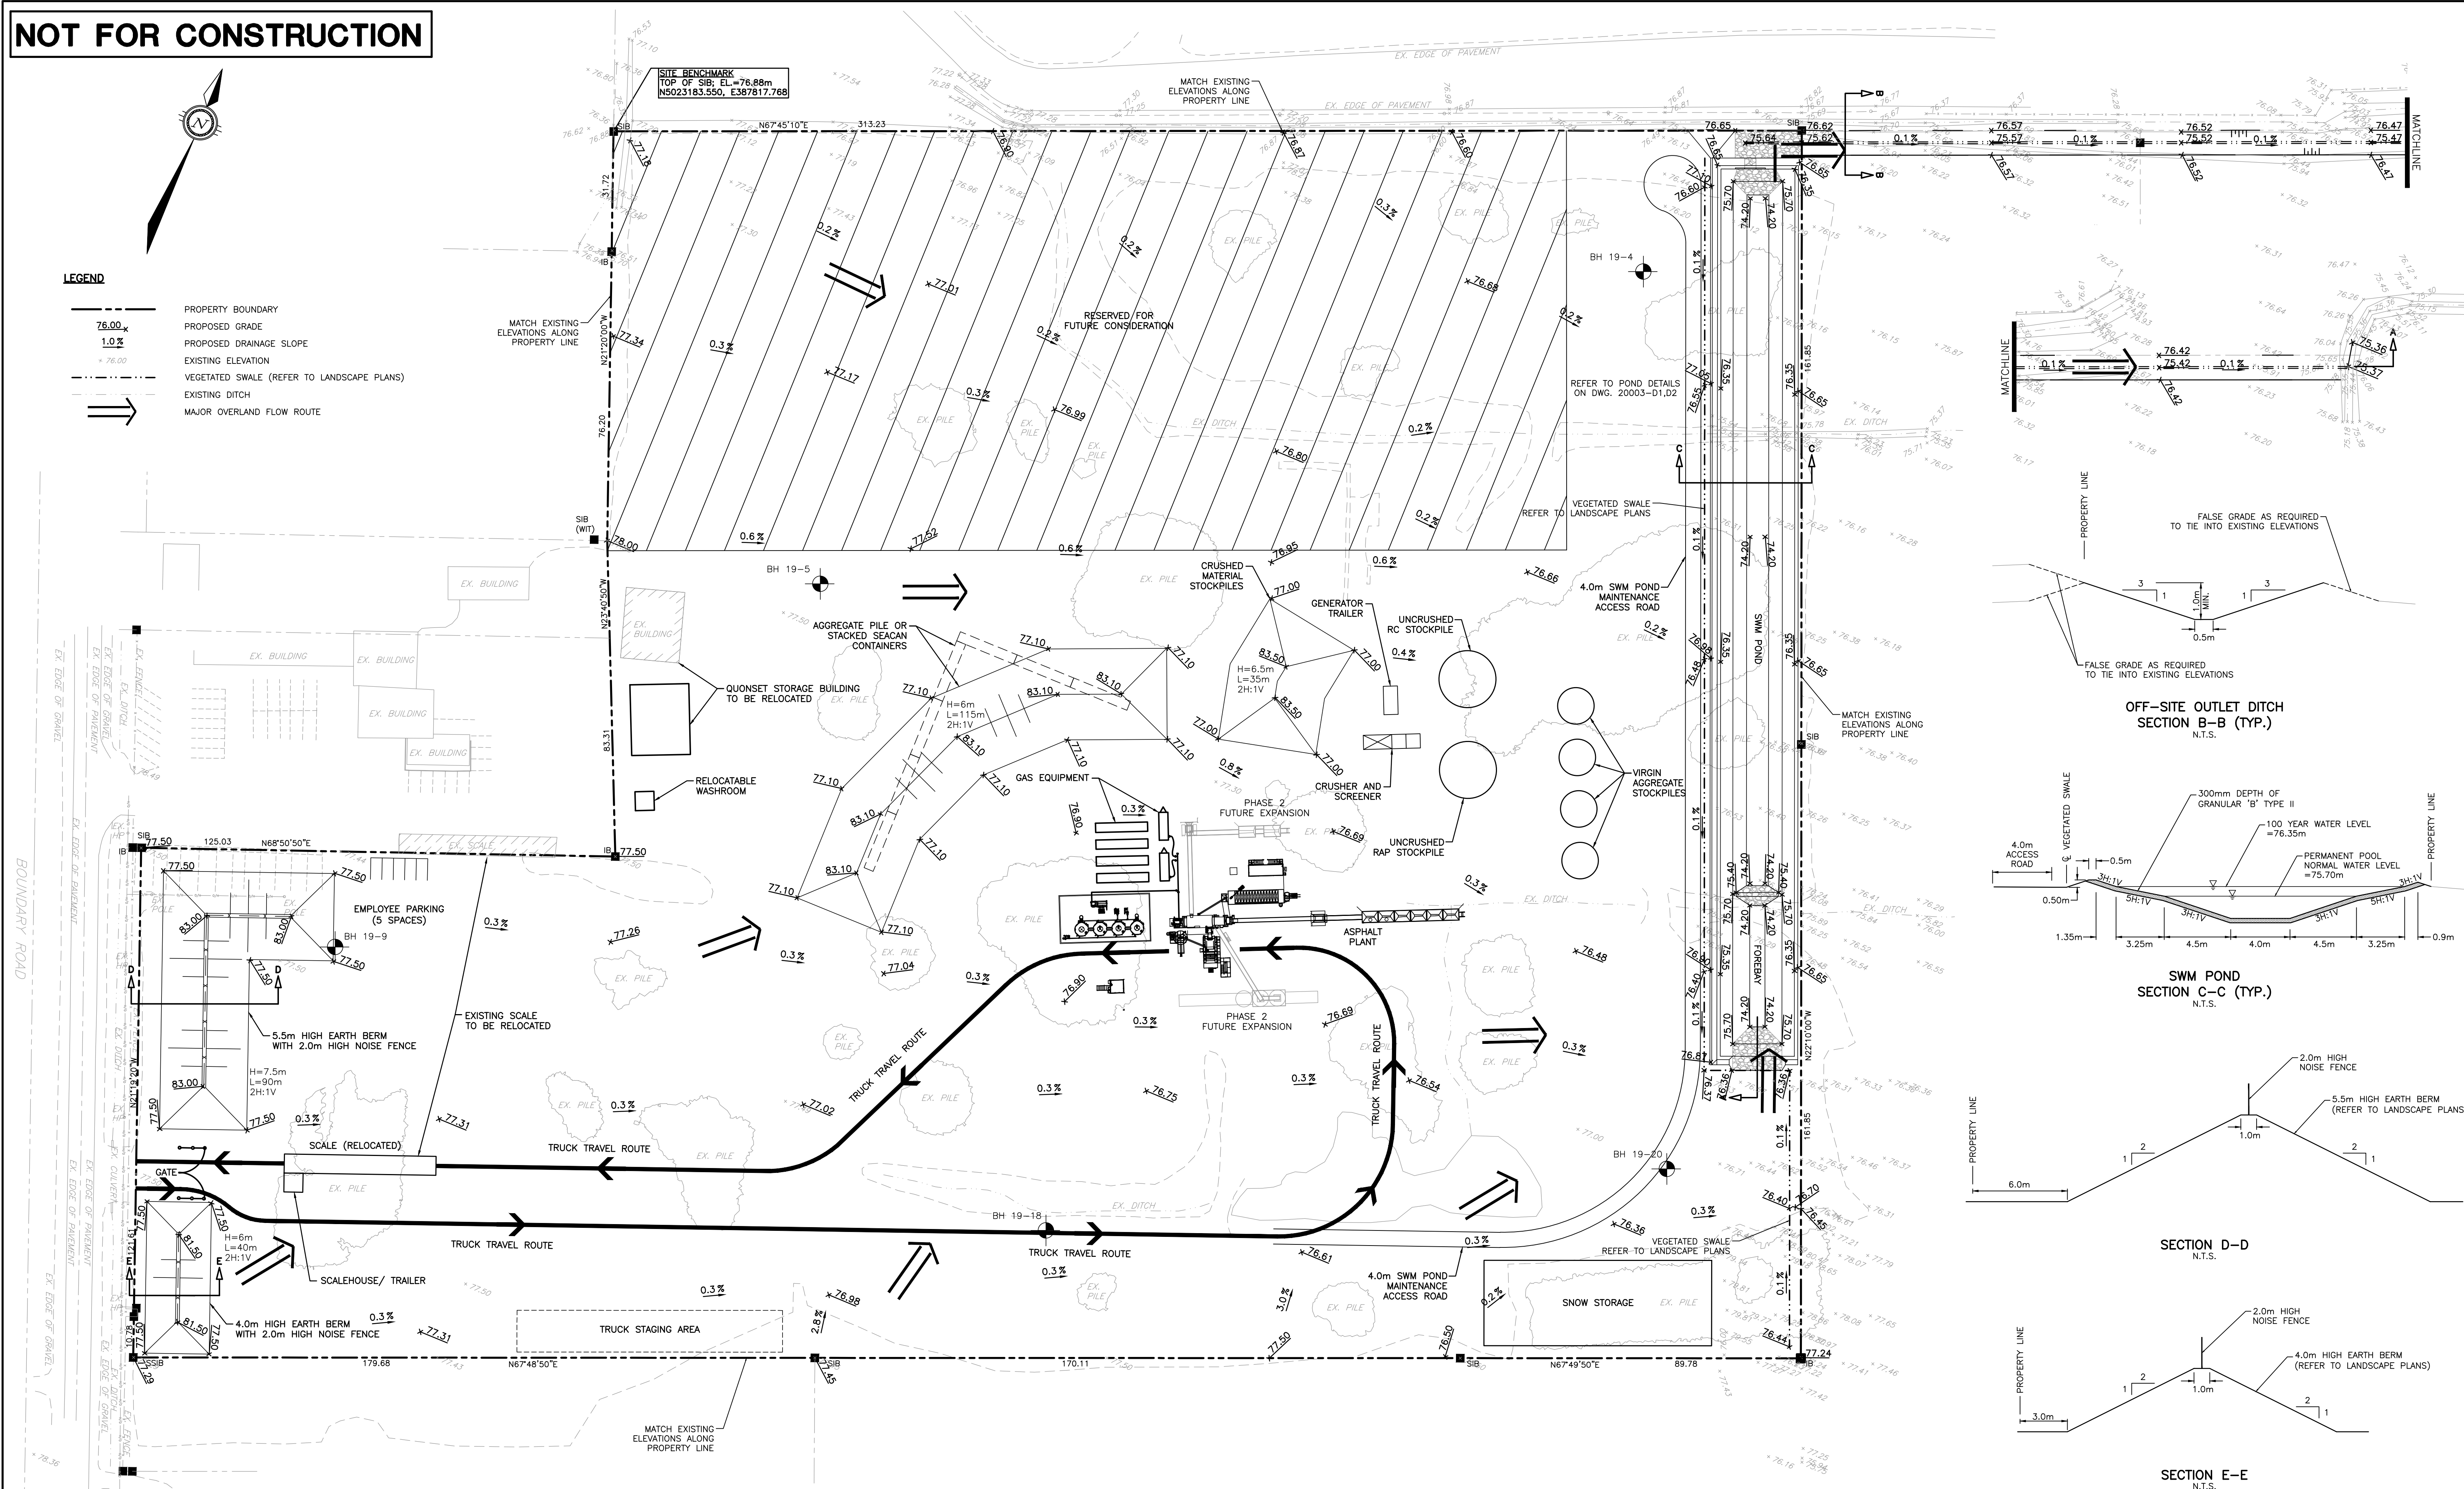


NOTES

THE POSITION OF ALL POLE LINES, CONDUITS, WATERMAINS, SEWERS AND OTHER UNDERGROUND AND OVERGROUND UTILITIES AND STRUCTURES IS NOT NECESSARILY SHOWN ON THE CONTRACT DOCUMENTS. THE EXISTENCE OR NON-EXISTENCE OF SUCH UTILITIES AND STRUCTURES IS NOT GUARANTEED. BEFORE STARTING WORK, DETERMINE THE EXACT LOCATION OF ANY UTILITIES AND STRUCTURES THAT MAY BE AFFECTED BY YOUR PROPOSED WORK.

GEODETIC SURVEY DERIVED FROM COSINE STATION 00819678105. LOCATION DESCRIPTION:
GALVANIZED PIPE WITH BRONZE CAP BENCHMARK MARK ON THE WEST SIDE OF BOUNDARY ROAD, 1.6 KM SOUTH OF RUSSELL ROAD. BENCHMARK IS 10.7M WEST OF CENTERLINE OF BOUNDARY ROAD.
FIRST ORDER, ELEVATION: 79.733. COORDINATE SYSTEM: MTM ZONE J; NAD 83 DATUM (CANB8-9)
SOURCE: CANADIAN NATIONAL MAP INFORMATION SYSTEM (CNMIS) - SECTION 11
PREPARED BY J.D. BARNES LTD., REF. No: 19-10-158-00, DATED 2-5-2020.

2	REVISED PER COMMENTS	18/12/20	SMC
1	ISSUED FOR SITE PLAN APPLICATION	08/07/20	SMC
NO.	REVISION DESCRIPTION	DATE	BY

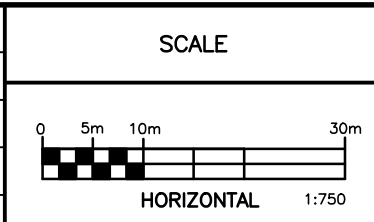

Robinson
Land Development

350 Palladium Drive
Ottawa, ON K2V 1A8
(613) 592-6060 rcii.com

DESIGN	BLM
CHECKED	SMC
DRAWN	BLM
CHECKED	SMC
APPROVED	SMC

OTTAWA D-SQUARED ASPHALT LTD.
6811 HIRAM ROAD, GREELY, ON

5455 BOUNDARY ROAD
OTTAWA, ON

GRADING PLAN

PROJECT No.	20003
SURVEY	RLD
DATED	DECEMBER 2020
DWG. No:	20003-GR1