



2 SOUTH ELEVATION  
A-200 1:75




1 EAST ELEVATION  
A-200 1:75


MATERIAL LEGEND		No. Date Éché / Objet	
1	FIBER CEMENT PANELS COLOUR: DARK GREY	1	2018-10-26 SITE PLAN CONTROL
2	FIBER CEMENT PANELS COLOUR: LIGHT GREY	2	2019-10-22 SITE PLAN CONTROL RESPONSE
3	BRICK MASONRY COLOUR: RED	3	2020-05-21 SITE PLAN CONTROL RESPONSE
4	MASONRY COLOUR: LIGHT GREY	4	2020-11-03 SITE PLAN CONTROL RESPONSE
5	ALUMINUM SPANDEL PANELS COLOUR: CHARCOAL	5	2021-03-12 SITE PLAN CONTROL RESPONSE
6	ALUMINUM & GLASS GUARDRAIL		
7	HYBRID WINDOWS & PATIO DOORS COLOUR: CHARCOAL		
8	GARAGE DOOR c/w FROSTED GLASS PANELS COLOUR: CHARCOAL		
9	DOUBLE DOOR AT GARAGE ROOM c/w FROSTED GLASS PANELS COLOUR: CHARCOAL		

Ingenieur / Engineer (Mécanique & Électrique / Mechanical & Electrical)	
Ingenieur / Engineer (Structure / Structure)	
Architecte / Architect (Paysagiste / Landscape)	
Ingenieur / Engineer (Civil / Civil)	
Client / Client	
<h1>TCU</h1> <p>Collectif d'architectes / Architects Collective</p> <p>fig. 1 3500, Saint-Antoine O. Montréal QC H4C 1A9 T. 514.881-9122</p> <p>fig. 2 190 Somerset St W #206 Ottawa ON K2P 0A4 T. 613.694-6122 www.figur.ca</p>	
Droit d'auteur / Copyright	
<p>Ce dessin est sujet au droit d'auteur. Il ne peut être reproduit pour quelque intention ou usage que ce soit, si ce n'est pour être utilisé uniquement avec l'approbation de la signature et de l'estampe originale.</p> <p>This drawing is subject to copyright. It is not to be reproduced for any purpose or by any means, and may only be used if it bears an original stamp and signature.</p>	
<p>Scale / Échelle</p> <p>Note: L'entrepreneur doit vérifier toutes les dimensions et informations sur le site et avant immédiatement l'achèvement de toutes mesures ou omissions. Contractor shall verify all information and dimensions on site and immediately report any errors or omissions to the architect.</p>	
<p>ROBERTO CAMPOS LICENCE 7401</p>	
<p>Project / Projet</p> <p style="text-align: center;"><b>THREE STOREY APARTMENT BUILDING</b></p> <p style="text-align: center;">244 Fountain Place Ottawa, ON</p>	
<p>Time / Titre</p> <p style="text-align: center;"><b>ELEVATIONS</b></p>	
<p>Dessiné par / Drawn by MD, AS, SB</p> <p>Verifié par / Verified by RC</p> <p>Échelle / Scale As indicated</p> <p>Date de création du dessin / Drawing creation date 2018/05/01</p>	<p>No. projet / Project number 1749</p> <p>No. dessin / Drawing number A</p> <p>Revision / Révision 2</p> <p style="text-align: center;"><b>A200</b></p>

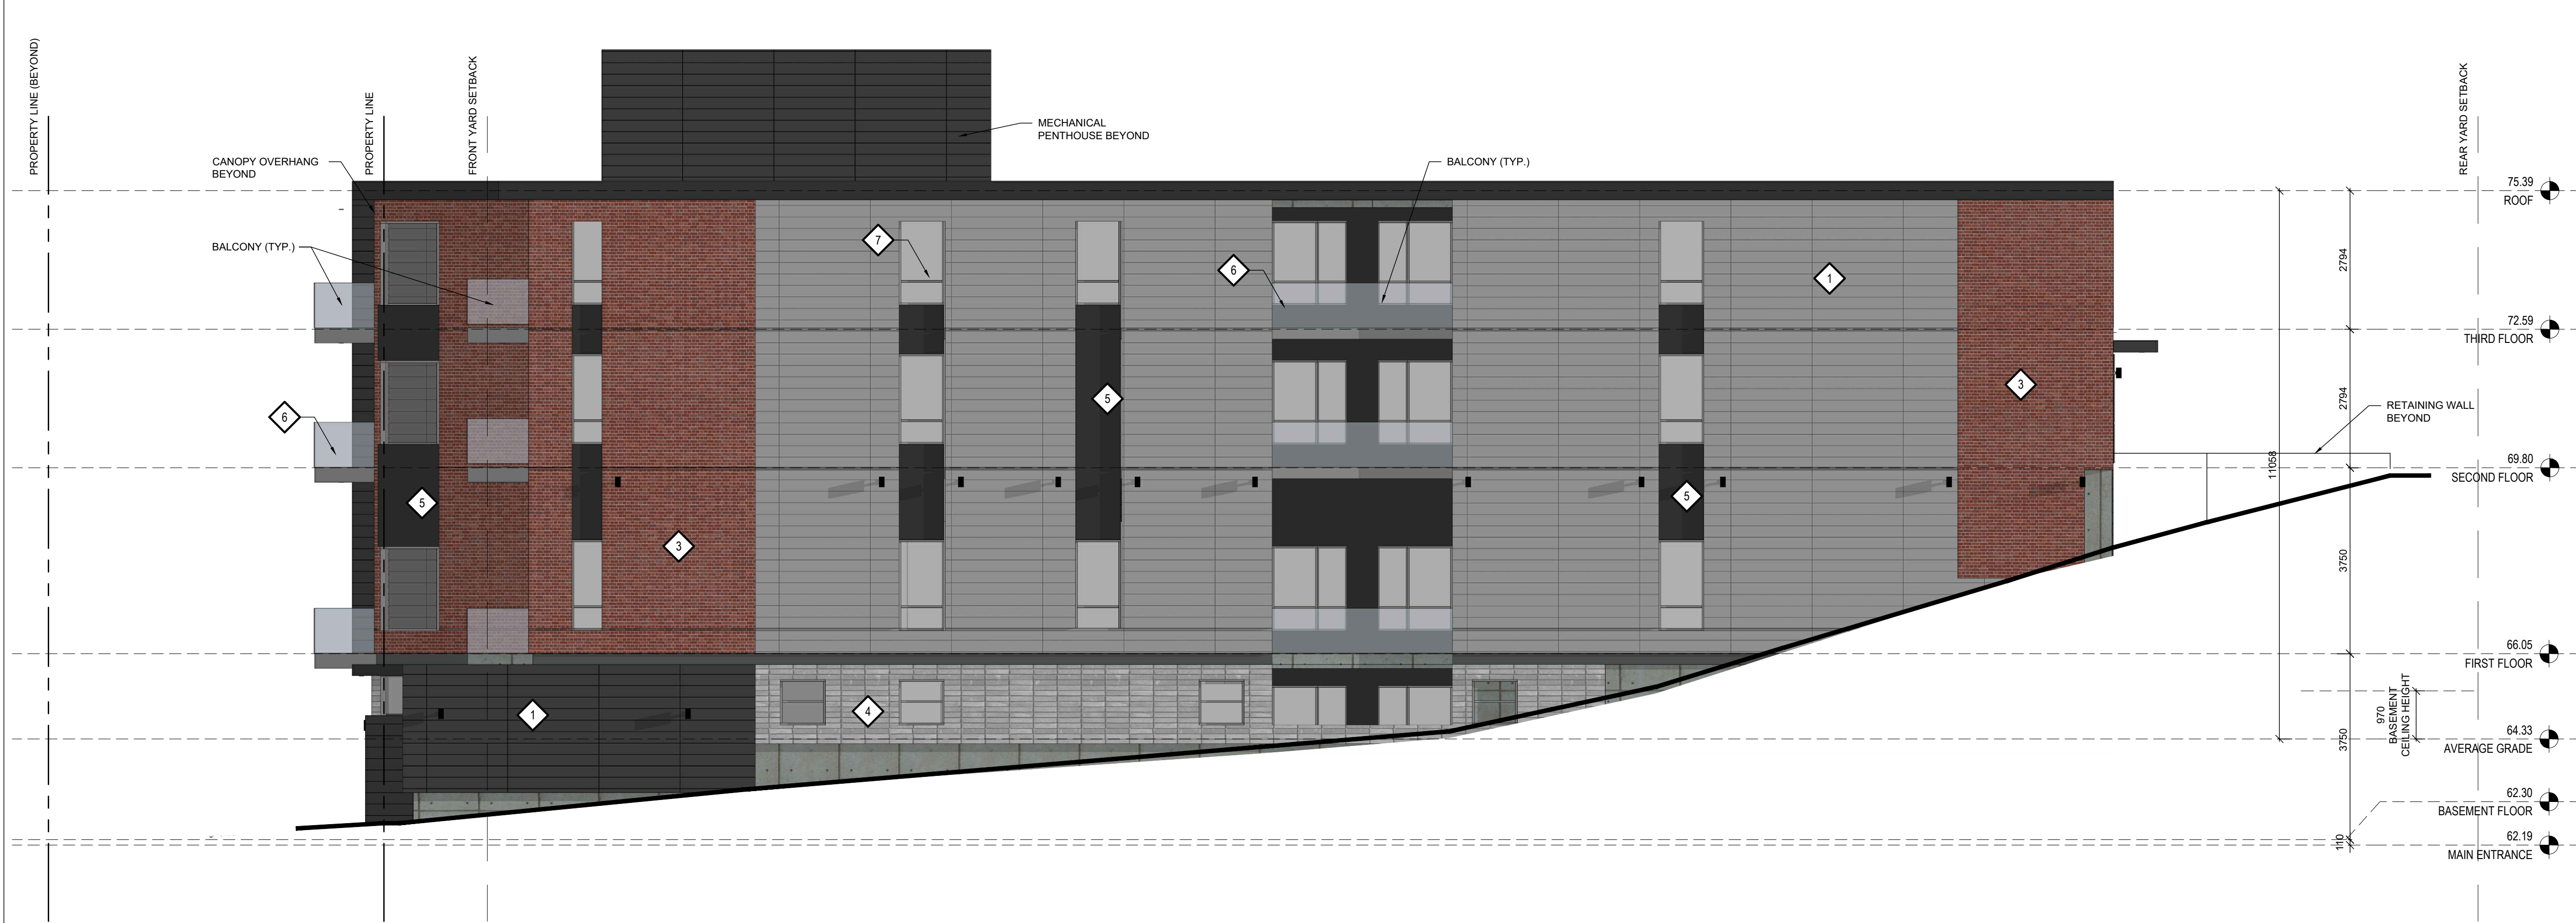

2 NORTH ELEVATION  
A-201 1:75

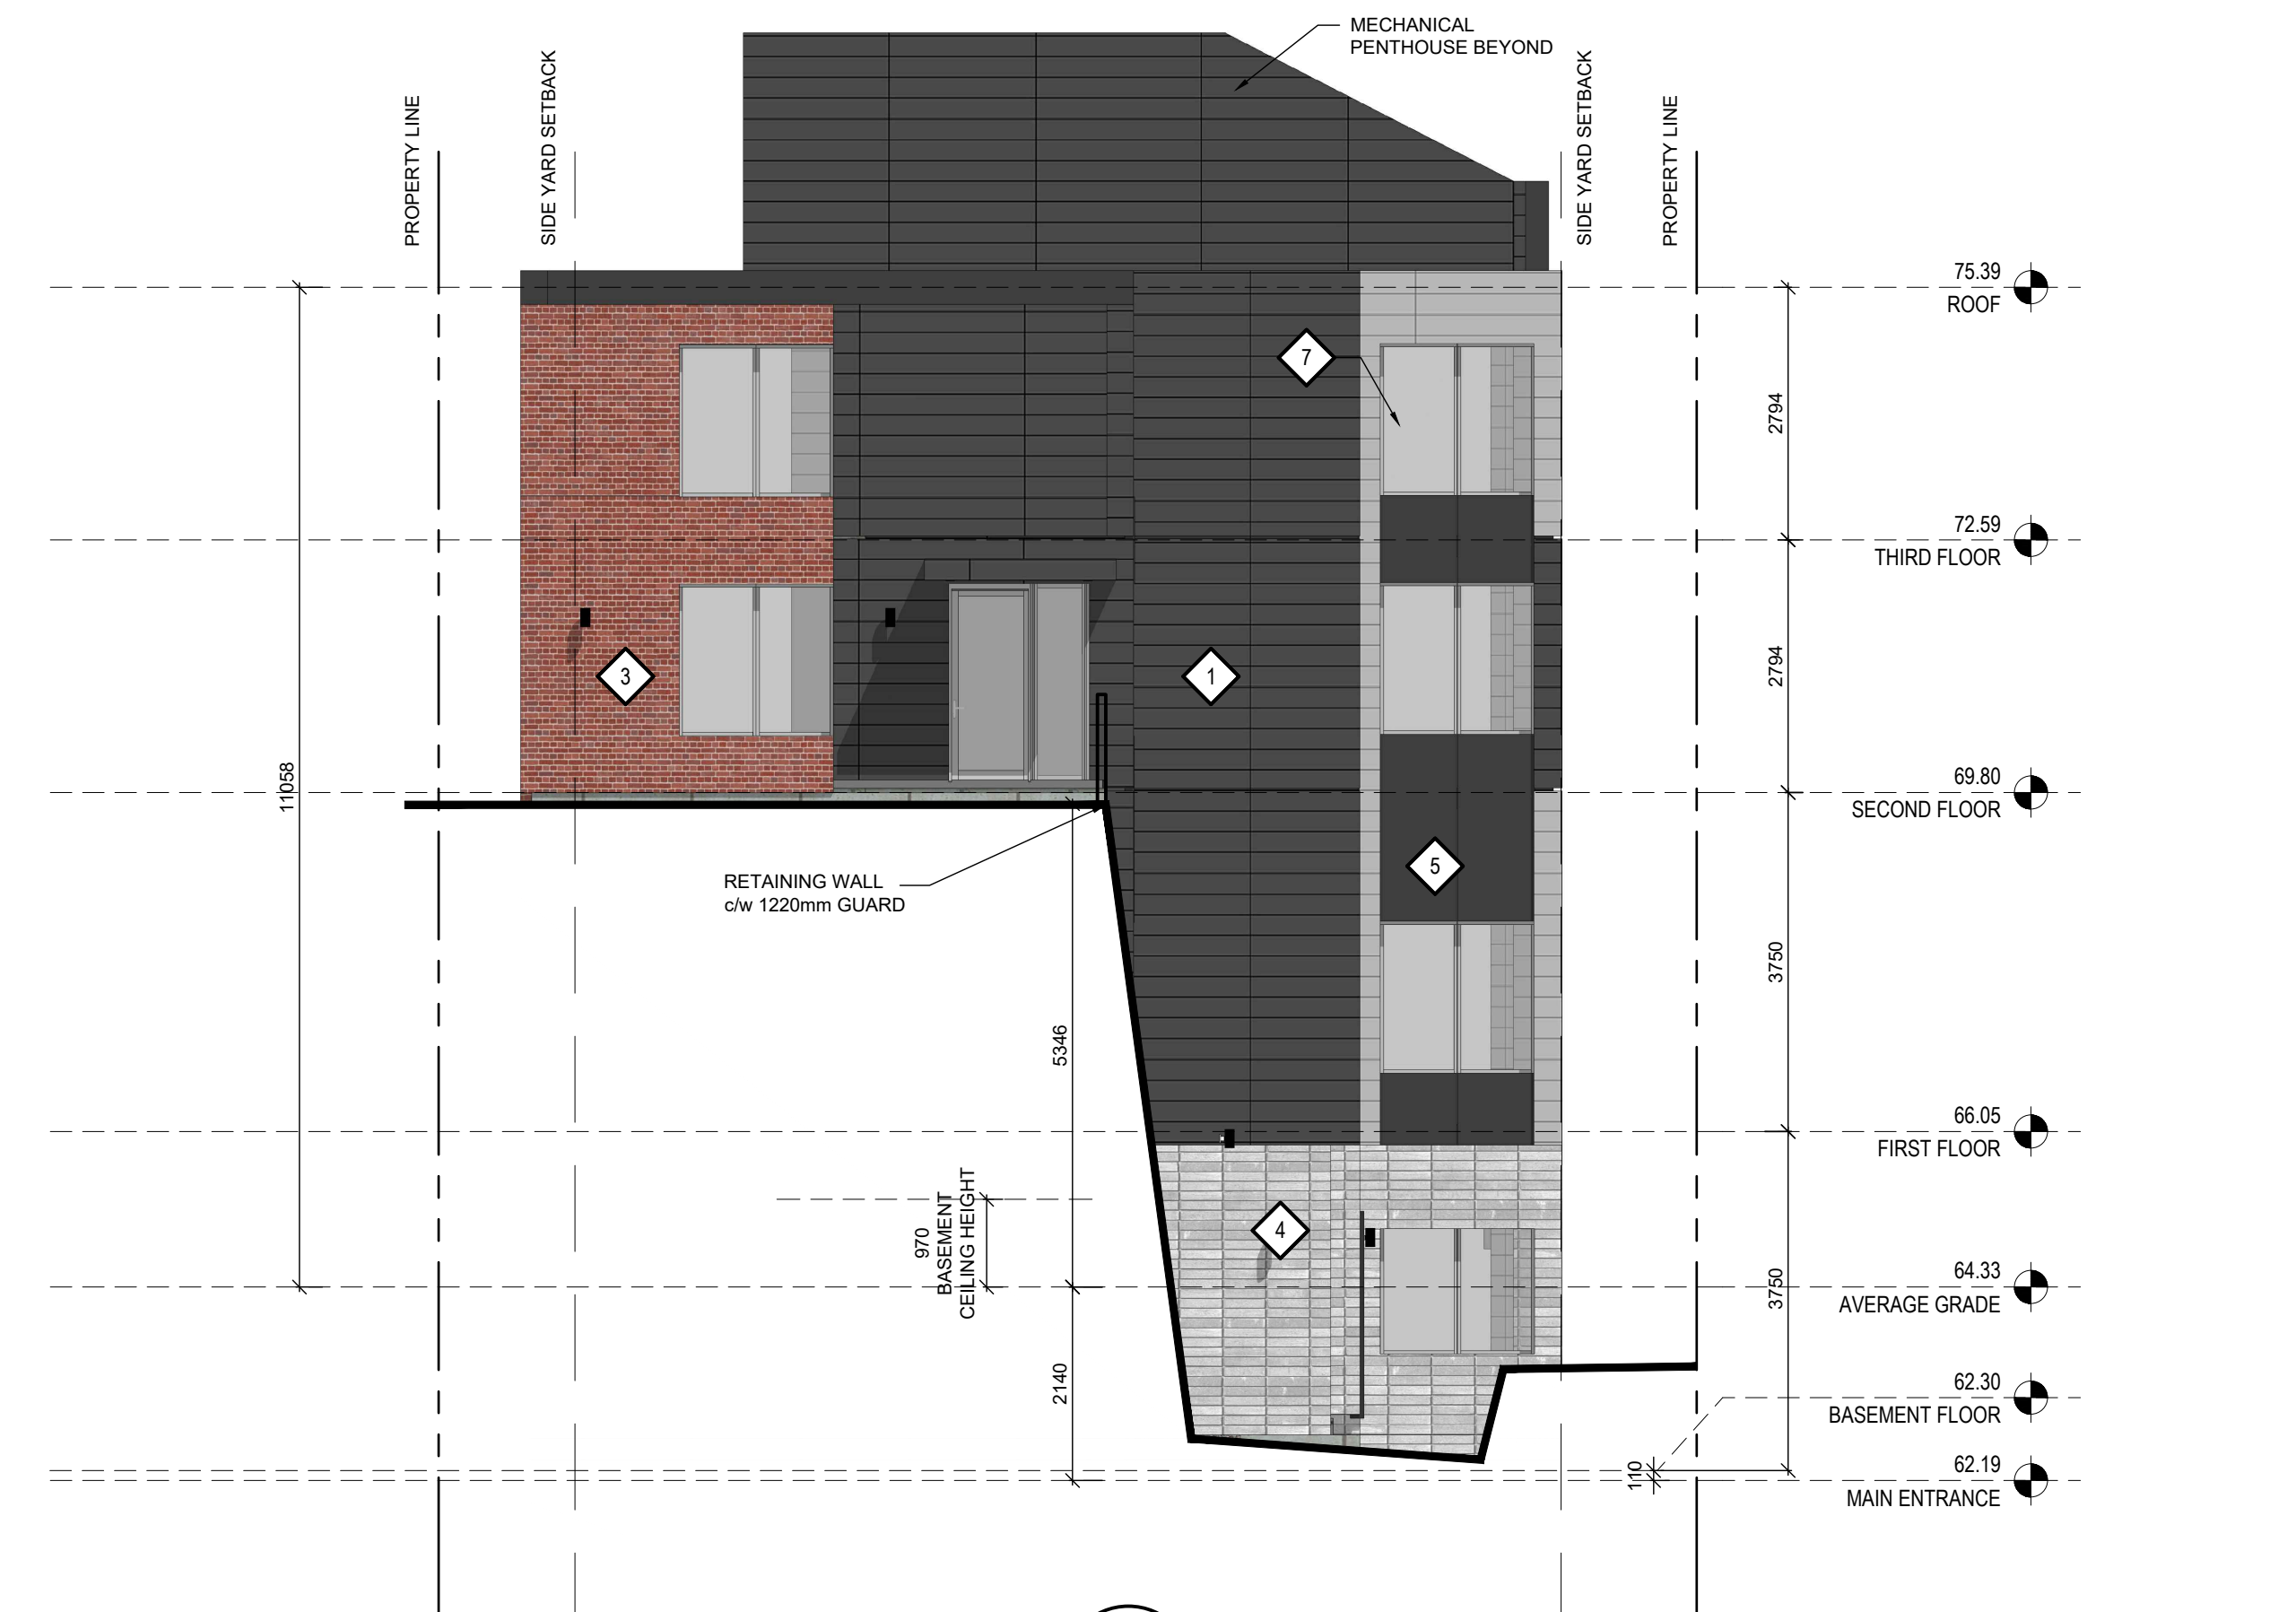

1 WEST ELEVATION  
A-201 1:75

MATERIAL LEGEND		No. Date Événement / Object	
1	FIBER CEMENT PANELS COLOUR: DARK GREY	1	2018-10-26 SITE PLAN CONTROL
2	FIBER CEMENT PANELS COLOUR: LIGHT GREY	2	2019-10-22 SITE PLAN CONTROL RESPONSE
3	BRICK MASONRY COLOUR: RED	3	2020-05-21 SITE PLAN CONTROL RESPONSE
4	MASONRY COLOUR: LIGHT GREY	4	2020-11-03 SITE PLAN CONTROL RESPONSE
5	ALUMINUM SPANDREL PANELS COLOUR: CHARCOAL	5	2021-03-12 SITE PLAN CONTROL RESPONSE
6	ALUMINUM & GLASS GUARDRAIL		
7	HYBRID WINDOWS & PATIO DOORS COLOUR: CHARCOAL		
8	GARAGE DOOR c/w FROSTED GLASS PANELS COLOUR: CHARCOAL		
9	DOUBLE DOOR AT GARAGE ROOM c/w FROSTED GLASS PANELS COLOUR: CHARCOAL		

Ingenieur / Engineer (Mécanique & Électrique / Mechanical & Electrical)	
Ingenieur / Engineer (Structure / Structure)	
Architecte / Architect (Paysagiste / Landscape)	
Ingenieur / Engineer (Civil / Civil)	
Client / Client	
<h1>TCU</h1> <p>Collectif d'architectes / Architects Collective</p> <p>fig. 1 3500, Saint-Antoine O. Montréal QC H4C 1A9 T. 514 881-9122</p> <p>fig. 2 190 Somerset St W #206 Ottawa ON K2P 5J4 T. 613 696-6122 www.figur.ca</p>	
Droit d'auteur / Copyright	
<p>Ce dessin est sujet au droit d'auteur. Il ne peut être reproduit pour quelque intention ou usage que ce soit, si ce n'est avec l'autorisation écrite de l'architecte ou de l'architecte d'origine.</p> <p>This drawing is subject to copyright. It is not to be reproduced for any purpose or by any means, and may only be used if it bears an original stamp and signature.</p>	
<p>Scale / Échelle</p> <p>Note: L'entrepreneur doit vérifier toutes les dimensions et informations sur le site et avant immédiatement rapporter tout écart ou omission.</p> <p>Contractor shall verify all information and dimensions on site and immediately report any error or omission to the architect.</p>	
<p>Project / Projet</p> <p style="text-align: center;"><b>THREE STOREY APARTMENT BUILDING</b></p> <p style="text-align: center;">244 Fountain Place Ottawa, ON</p>	
<p>Drawn / Dessiné par / Drawn by MD, AS, SB</p> <p>Verified / Vérifié par / Verified by RC</p> <p>Échelle / Scale As indicated</p> <p>Date de création du dessin / Drawing creation date 2018/05/01</p>	<p>No. projet / Project number 1749</p> <p>No. dessin / Drawing number A201</p> <p>Revision / Révision 2</p> <p style="text-align: center;"><b>A201</b></p>