



OWNER:  
NIVO DEVELOPMENTS INC.  
255 MICHAEL COWPLAND DRIVE  
OTTAWA, ONTARIO, K2M 0M5  
613-224-6200

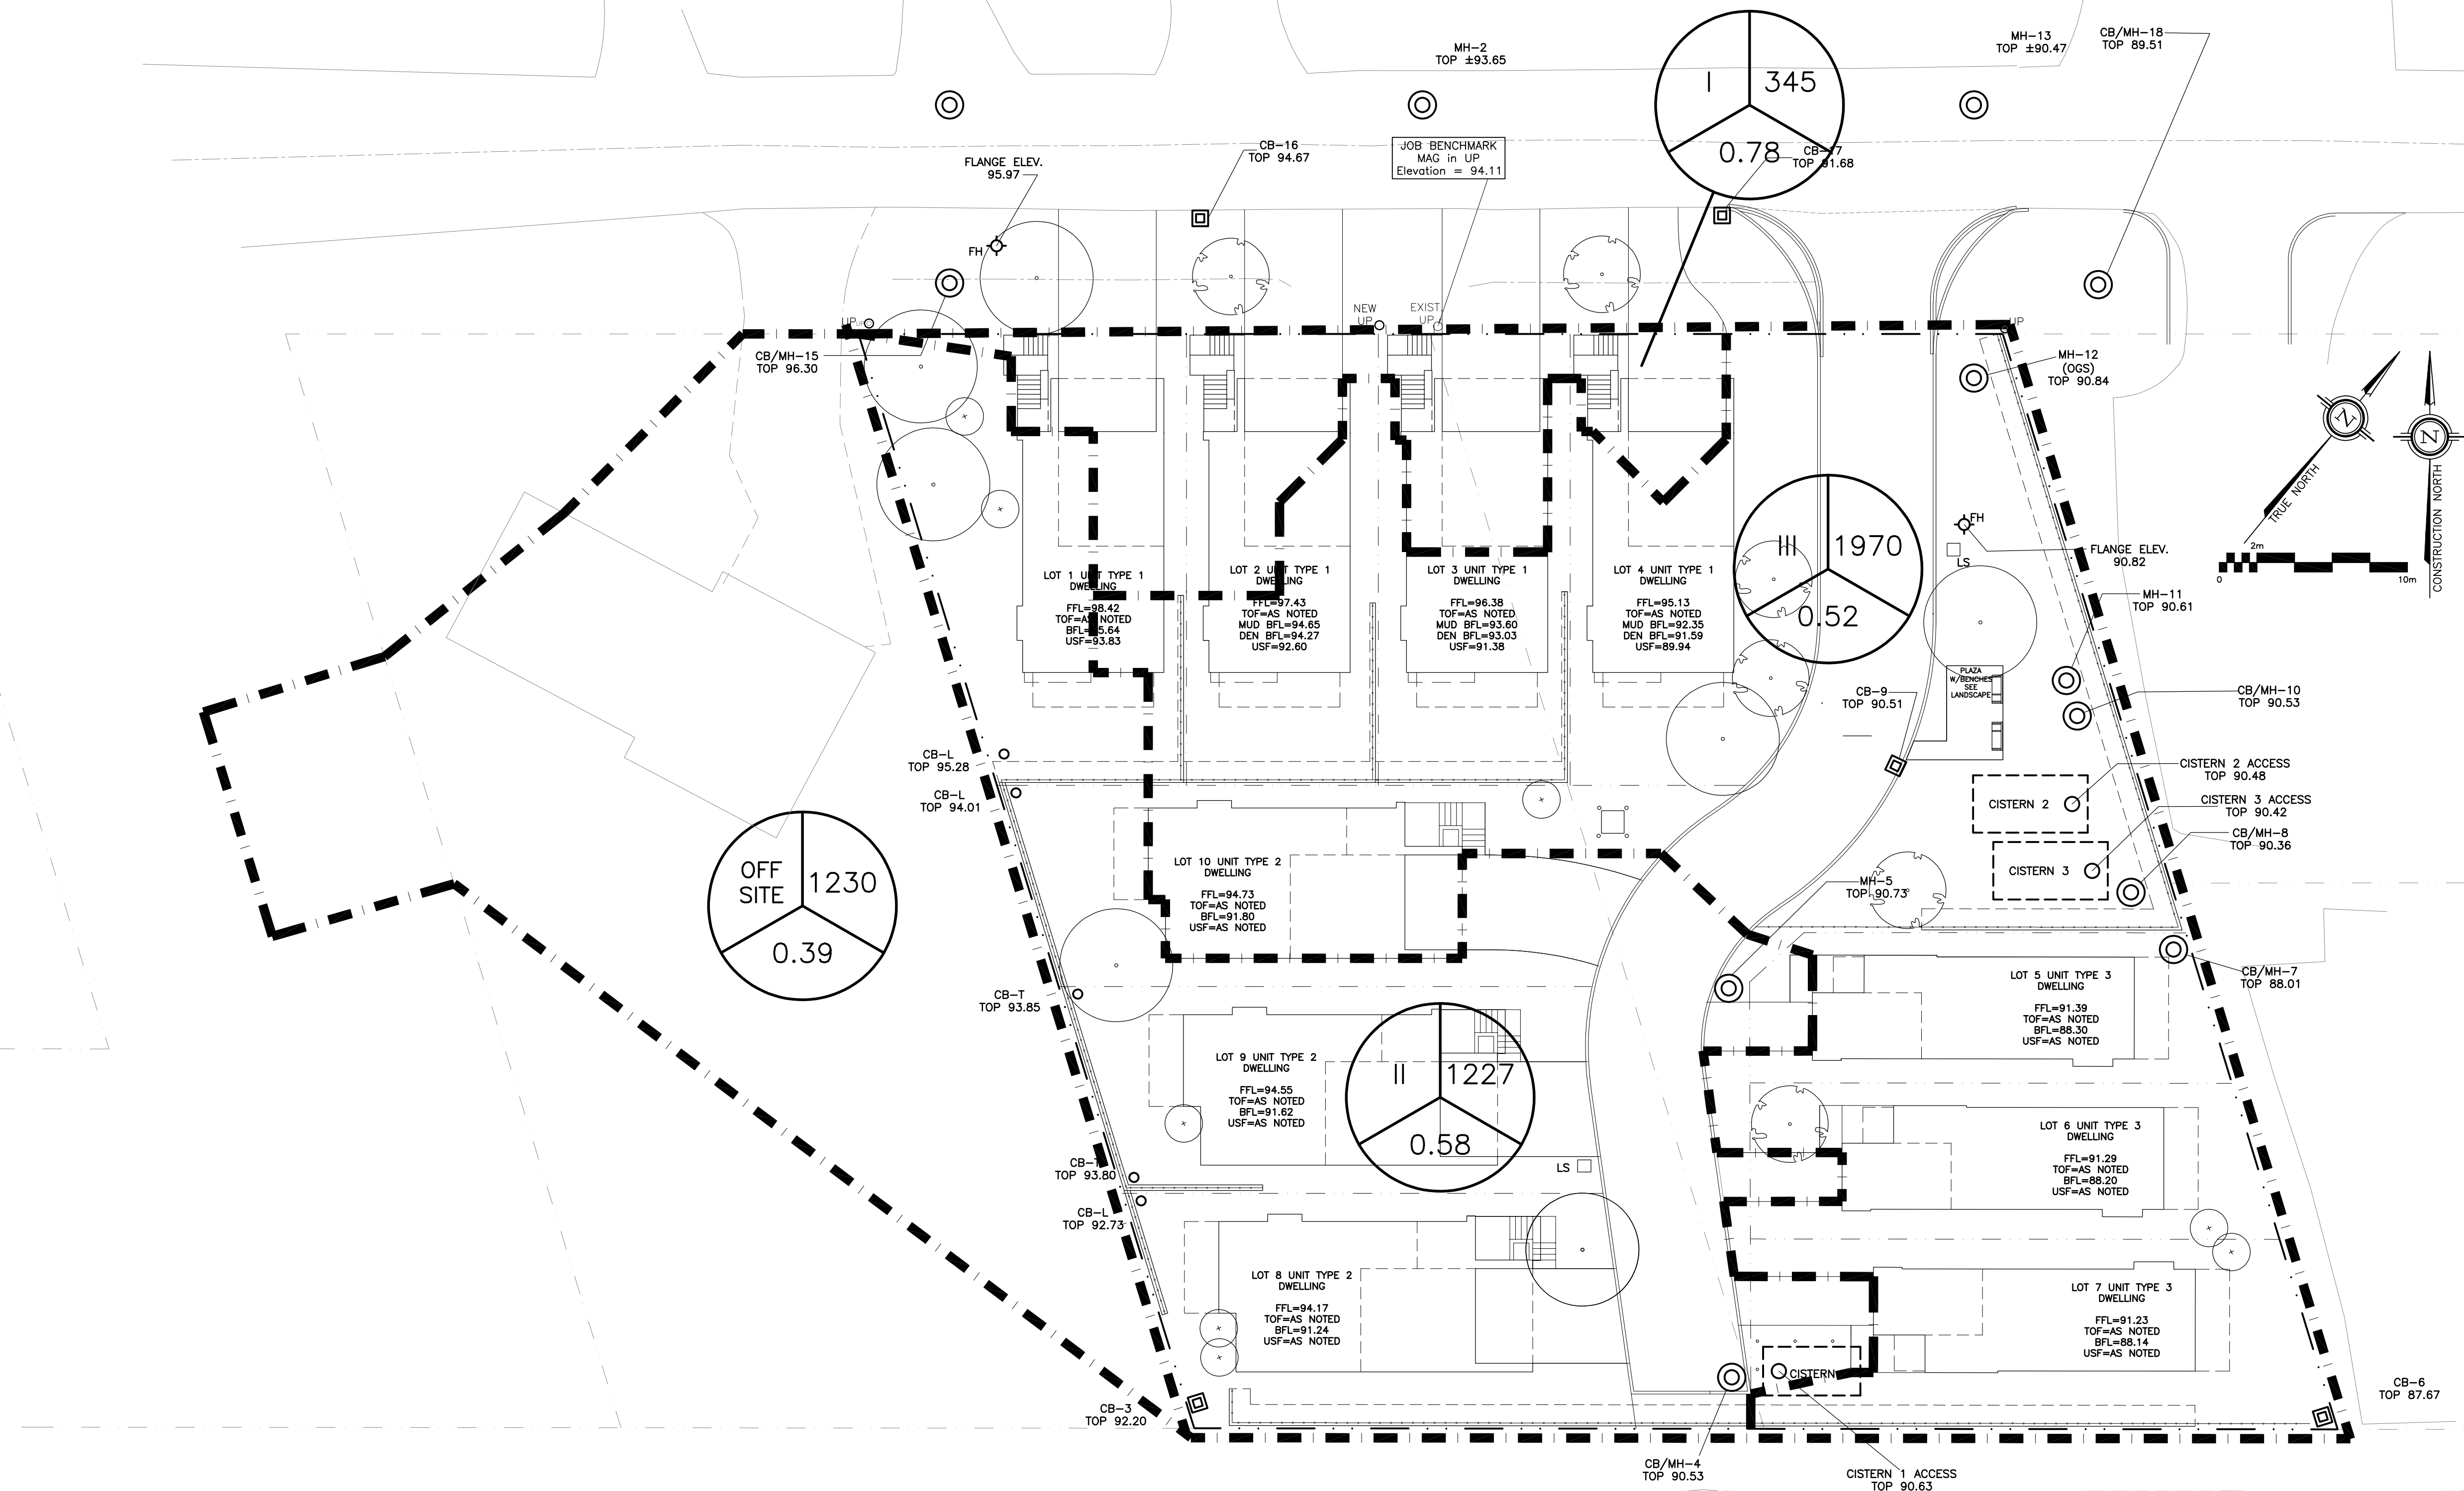


LEGEND

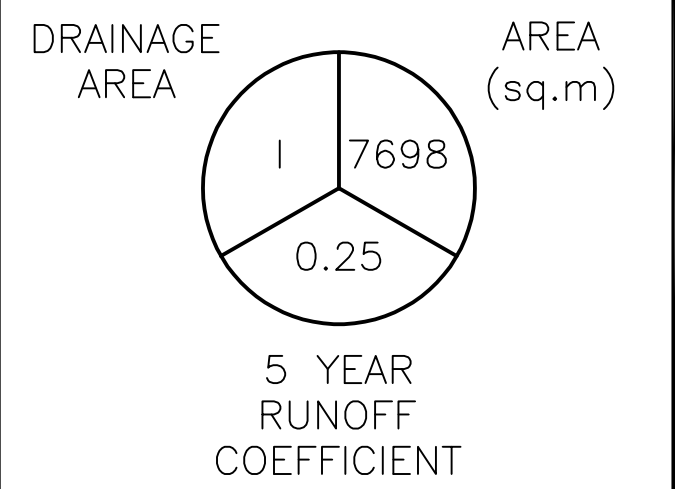

**APPROVED**  
By Adam Brown at 9:36 am, Aug 25, 2021

**ADAM BROWN**  
**MANAGER, DEVELOPMENT REVIEW - RURAL**  
**PLANNING, INFRASTRUCTURE & ECONOMIC**  
**DEVELOPMENT DEPARTMENT, CITY OF OTTAWA**

## KEY PLAN

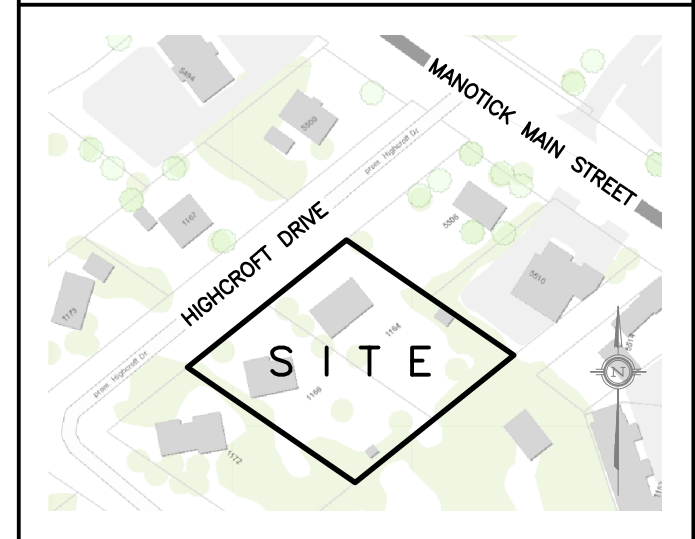

8	MAY 20-21	RE-ISSUED FOR APPROVAL
7	MAR 15-21	RE-ISSUED FOR APPROVAL
6	NOV 16-20	RE-ISSUED FOR APPROVAL
5	JUN 18-20	RE-ISSUED FOR APPROVAL
4	MAY 5-20	ISSUED FOR COORDINATION
3	SEP 27-19	RE-ISSUED FOR APPROVAL
2	AUG 9-19	ISSUED FOR APPROVAL
1	JUN 14-19	PRELIMINARY
No.	DATE	REVISION

D. B. GRAY ENGINEERING INC.

Stormwater Management - Grading & Drainage - Storm & Sanitary Sewers - Watermain


700 Long Point Circle  
Ottawa, Ontario d.gray@dbgrayengineering.com

Project

**PROPOSED  
RESIDENTIAL DEVELOPMENT  
1164-1166 HIGHCROFT DR.  
MANOTICK, ONTARIO**

Drawing Title

**DRAINAGE PLAN**  
(STORMWATER MANAGEMENT)

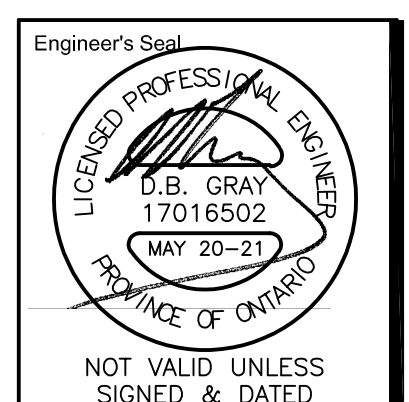

Drawn	D.B.G.
Hor. Scale	1:200
Vert. Scale	
Date	JUN 14-19
Job No.	18035

Drawing No.  
C-9  
of 14

REFER TO NOTES & DETAILS  
ON DRAWINGS C-7 & C-8