




Copyright Reserved

The Contractor shall verify and be responsible for all dimensions, DO NOT scale the drawing - any errors or omissions shall be reported to Stantec without delay.

The Copyrights to all designs and drawings are the property of Stantec. Reproduction or use for any purpose other than that authorized by Stantec is forbidden.

Legend

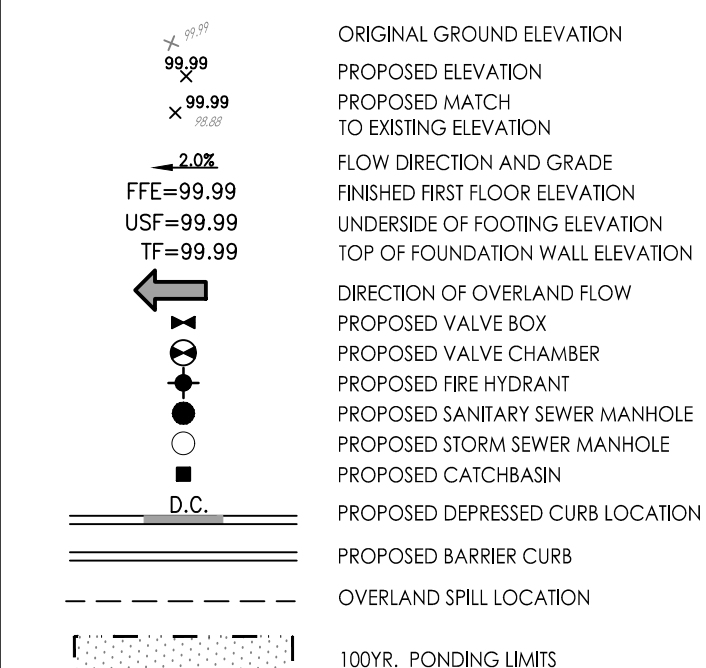

1. MAINTENANCE HOLES LOCATED IN PONDING AREAS SHALL HAVE WATER TIGHT FRAME AND COVERS AS PER CITY STANDARD S24, S24.1 AND S25.

4	ISSUED FOR SPA	JP	DT	21.11.11
3	ISSUED FOR SPA	JP	DT	21.09.09
2	ISSUED FOR SPA	JP	DT	21.04.30
1	ISSUED FOR SPA	JP	DT	20.12.16
Revision		By	Appd.	YY.MM.DD

File Name: 160401585-DB	JP	DT/SG	JP	20.11.06
	Dwn.	Chkd.	Dsan.	YY.MM.D

Permit-Seal

Client/Project

RICHCRAFT GROUP OF COMPANIES
2280 ST. LAURENT BLVD

PROPOSED RESIDENTIAL DEVELOPMENT
TRAILSEDGE BLOCK 193 & 194
OTTAWA, ON

Title

PONDING PLAN

Project No.

160401585


Drawing No.

PD-1

6 of 11

4

DWG# 18359

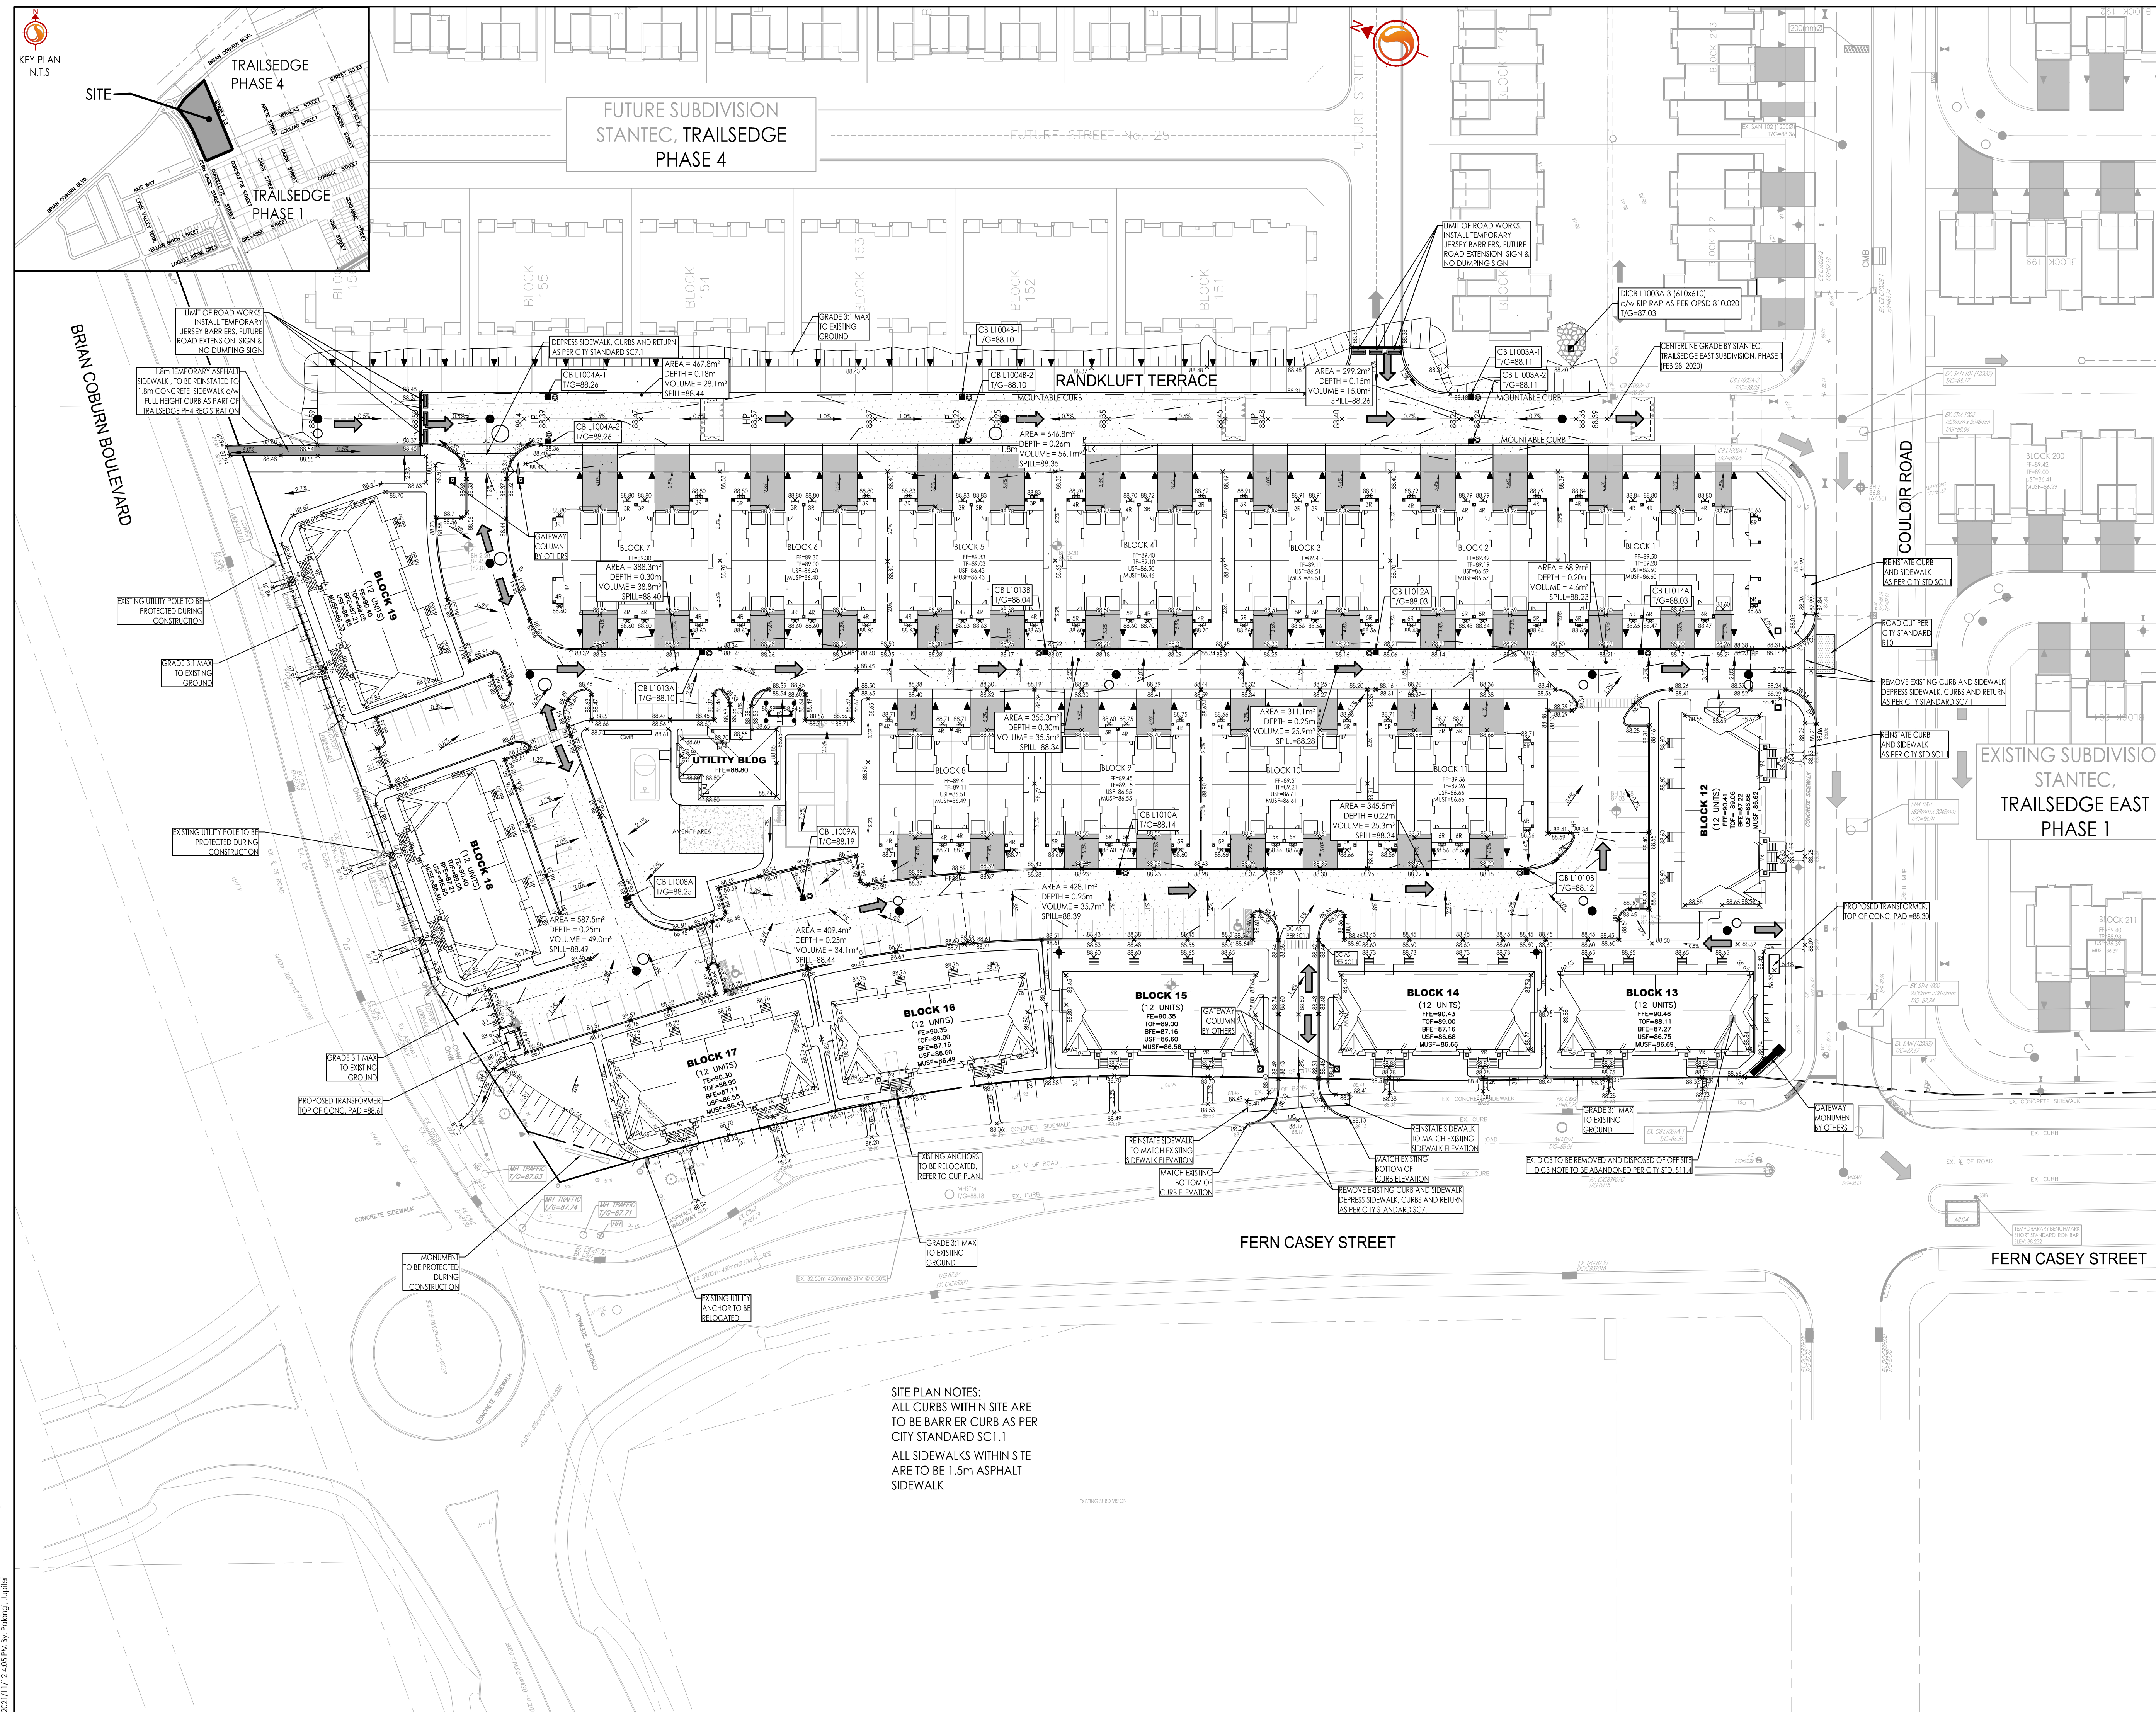

SITE PLAN NOTES:
ALL CURBS WITHIN SITE ARE
TO BE BARRIER CURB AS PER
CITY STANDARD SC.1.1
ALL SIDEWALKS WITHIN SITE
ARE TO BE 1.5m ASPHALT
SIDEWALK

W:\active\160401585\design\drawing\160401585-DB.dwg
2021/11/12 4:05 PM By: Polanski, Iliniter