




Copyright Reserved

The Contractor shall verify and be responsible for all dimensions. DO NOT scale the drawing - any errors or omissions shall be reported to Stantec without delay.

The Copyrights to all designs and drawings are the property of Stantec. Reproduction or use for any purpose other than that authorized by Stantec is forbidden.

Legend

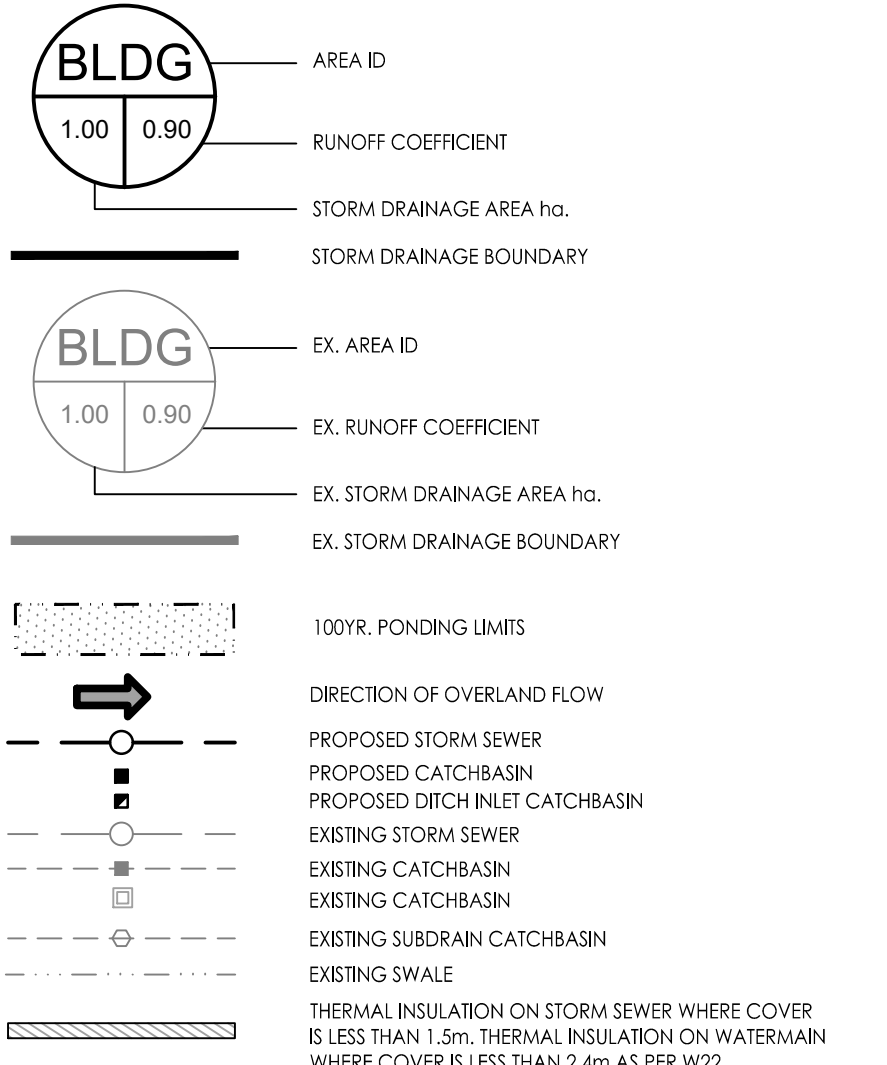

1. FINAL SERVICE LATERAL SIZES TO BE CONFIRMED BY MECHANICAL CONSULTANT.
2. ALL ROOF EAVES TROUGH TO OUTLET TO INTERNAL SURFACE PARKING AREAS.

5	RELOCATION OF HYDRANTS	JP	GR	21.12.01
4	ISSUED FOR SPA	JP	DT	21.11.11
3	ISSUED FOR SPA	JP	DT	21.09.09
2	ISSUED FOR SPA	JP	DT	21.04.30
1	ISSUED FOR SPA	JP	DT	20.12.16
Revision		By	Appd.	YY.MM.DD

File Name: 160401585-DB	JP	DT/SG	JP	20.11.06
	Dwn.	Chkd.	Dsgn.	YY.MM.DD

Permit-Seal

Client/Project

RICHCRAFT GROUP OF COMPANIES
2280 ST. LAURENT BLVD

PROPOSED RESIDENTIAL DEVELOPMENT
TRAILSEDGE BLOCK 193 & 194
OTTAWA, ON

Title
STORM DRAINAGE PLAN

Project No. 160401585

Drawing No. Sheet Revision

Scale 1:500

0 5 15 25m

SD-1 9 of 11 5 207

ICD SCHEDULE					
Area ID	C6 Name	Diameter (mm)	Invert (m)	100-Year Head (m)	100-Year Flow (L/s)
L1003A	L1003A-1	108	86.73	1.57	29
L1003A	L1003A-2	108	86.73	1.57	29
L1004A	L1004A-1	127	86.88	1.57	39
L1004A	L1004A-2	127	86.88	1.57	39
L1004B	L1004B-1	127	86.72	1.58	39
L1004B	L1004B-2	127	86.72	1.58	39
L1008A	L1008A	127	86.87	1.60	40
L1009A	L1009A	127	86.81	1.58	40
L1010A	L1010A	127	86.76	1.61	40
L1010B	L1010B	152	86.74	1.58	56
L1012A	L1012A	127	86.65	1.65	40
L1013A	L1013A	152	86.72	1.67	58
L1013B	L1013B	152	86.66	1.62	57
L1014A	L1014A	127	86.65	1.63	40

APPROVED

By Geraldine Wildman at 11:35 am, Dec 06, 2021

GERALDINE WILDMAN
SR. DEVELOPMENT REVIEW EAST BRANCH
PLANNING, INFRASTRUCTURE & ECONOMIC
DEVELOPMENT DEPARTMENT, CITY OF OTTAWA

W:\active\160401585\design\drawing\160401585-DB.dwg
2021/12/01 8:31 PM By: Palangji, Jupiter

ORIGINAL SHEET - ARCH D

D07-12-20-0184

DWG# 18359