


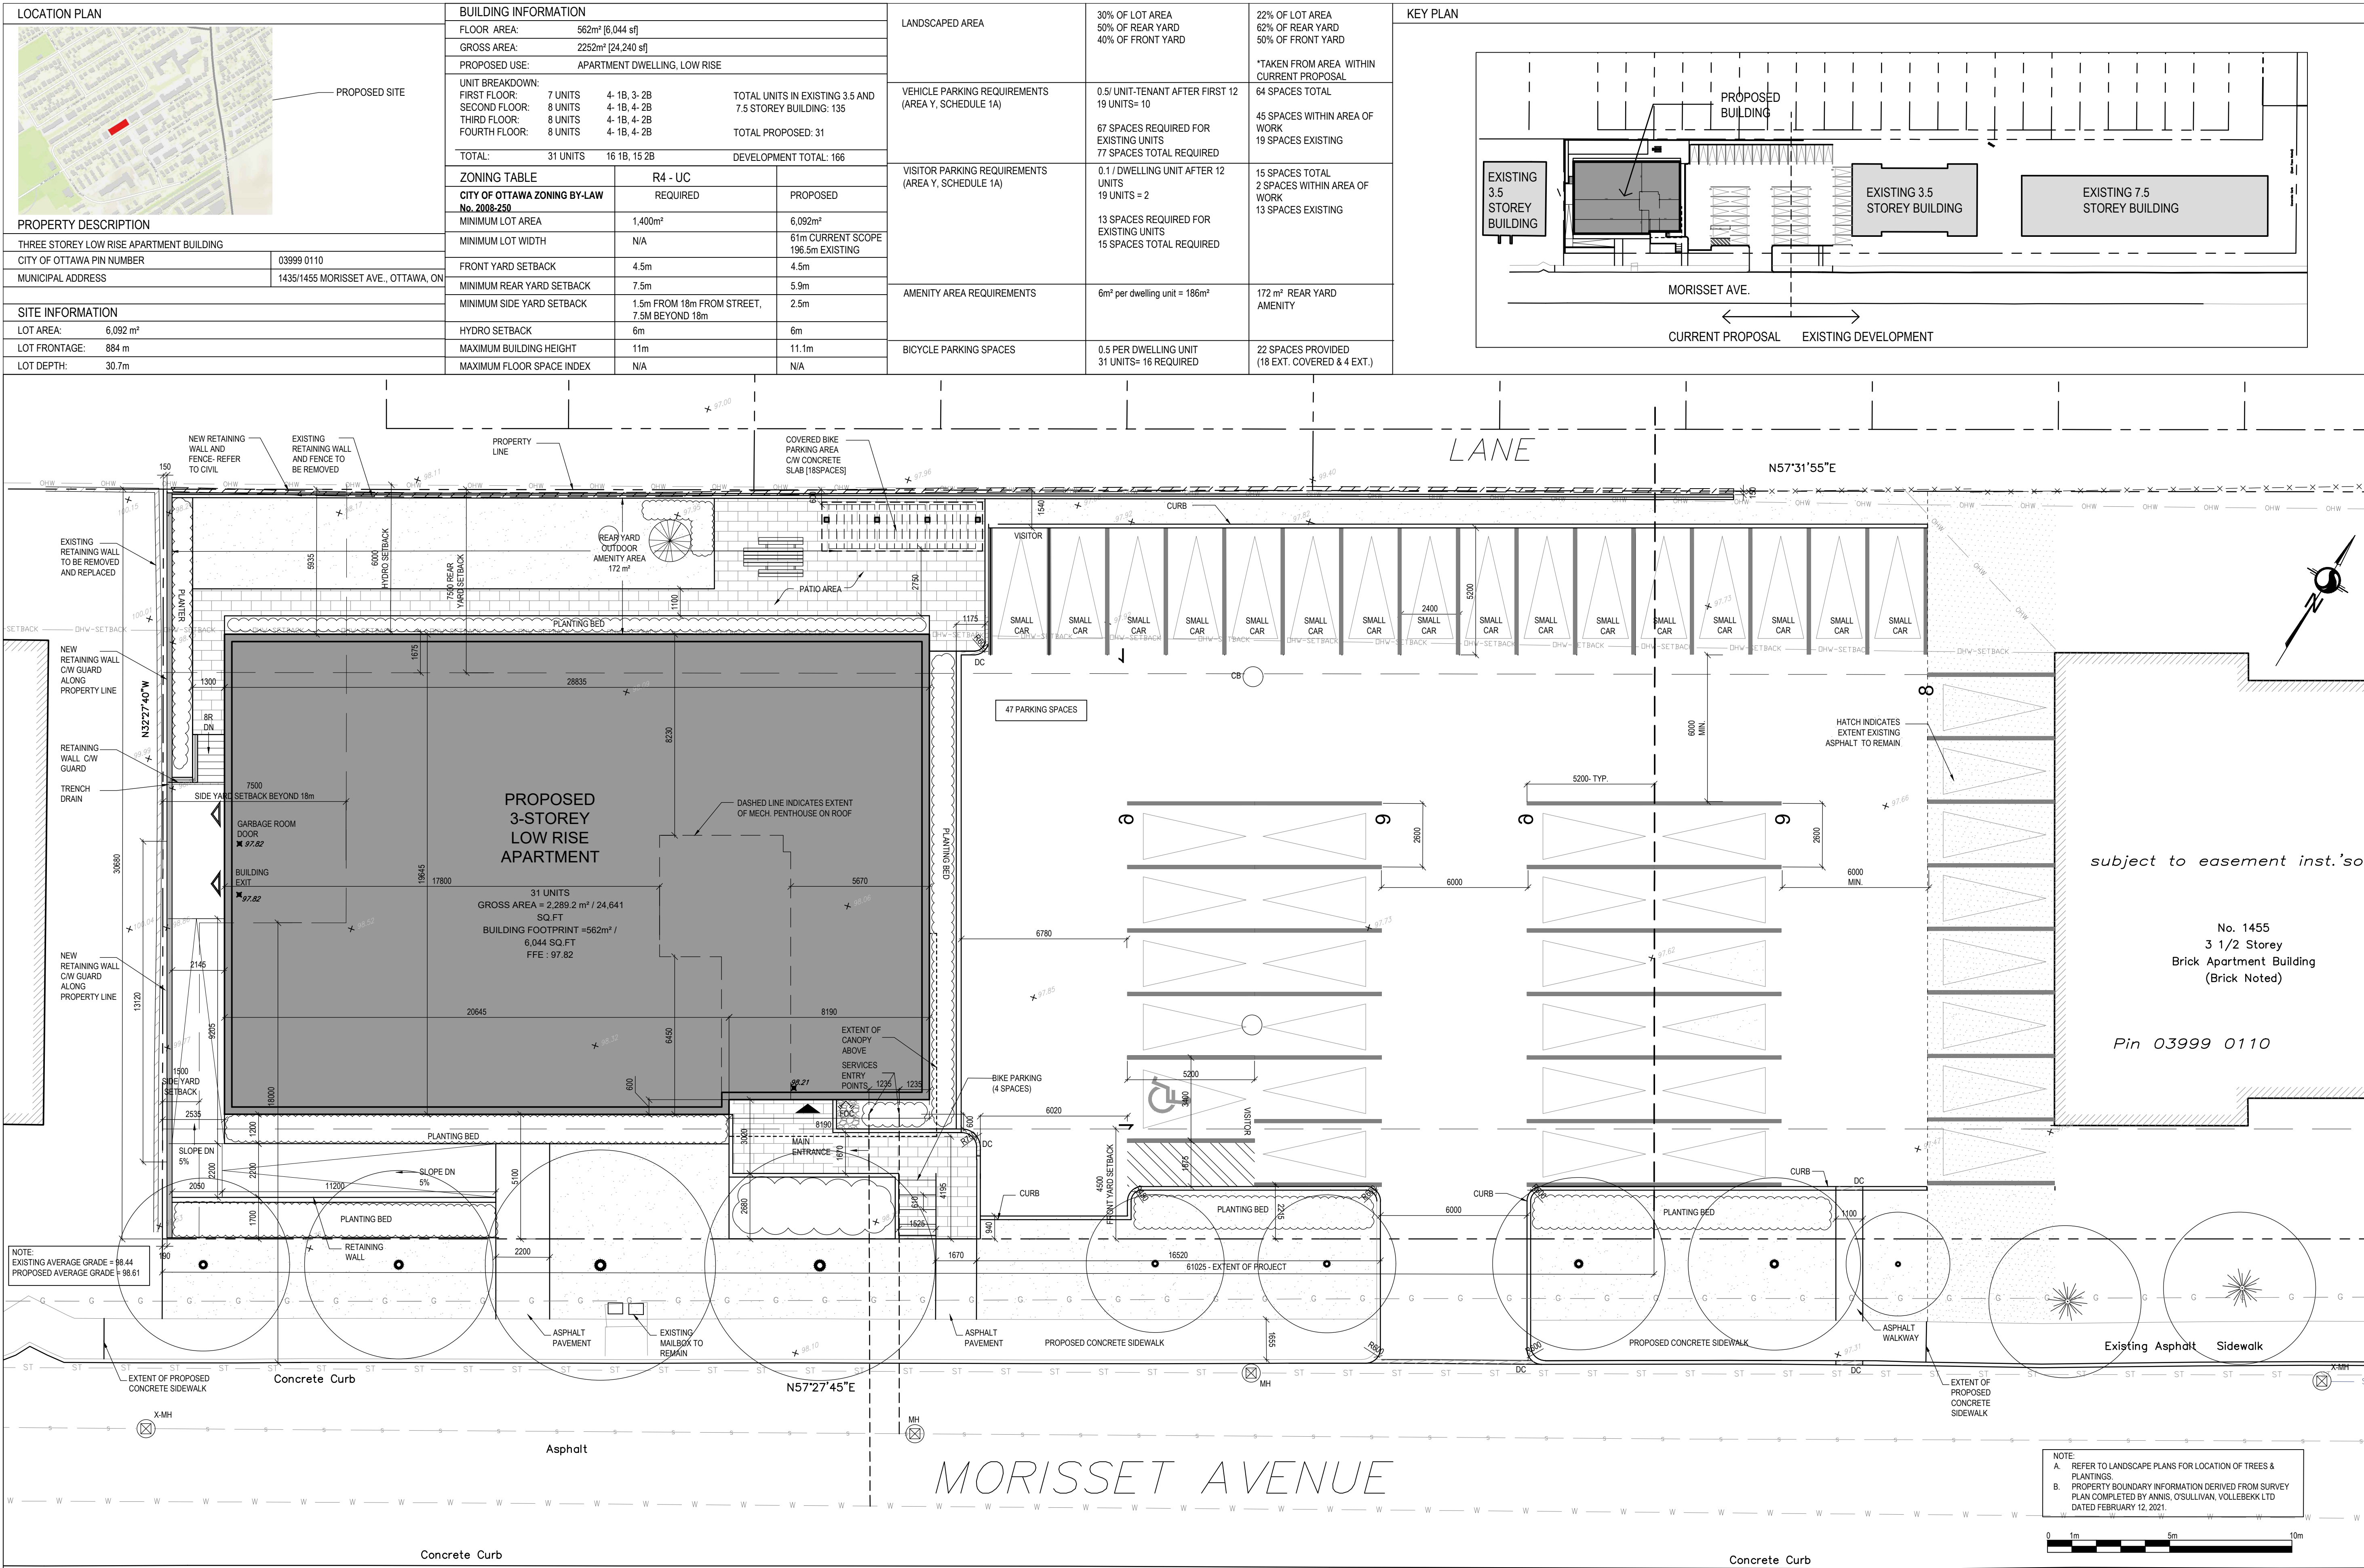

No. Date Envs pour / Object

1 2021-03-18 FOR COORD.

2 2021-03-29 FOR COORD.

3 2021-05-12 FOR COORD.

4 2021-05-17 FOR COORD.

5 2021-05-26 FOR COORD.

6 2021-06-18 SITE PLAN CONTROL

7 2021-12-17 SITE PLAN CONTROL RESPONSE

Ingenieur / Engineer
(Mécanique & Électrique / Mechanical & Electrical)

Ingenieur / Engineer
(Structure / Structure)

Architecte / Architect
(paysagiste / Landscape)

FOTENN
Planning + Design

Ingenieur / Engineer
(Civil / Civil)

LRJ
LANDSCAPE ARCHITECTURE / PAYSAGISTE

Client / Client

Firm Capital

Collectif d'architectes / Architects Collective

Architecte / Architect

Fig. 1
3500, Saint-Antoine O.
Montréal QC H4C 1A8
T. 514 881-9122

Fig. 2
190 Somerset St W #206
Ottawa ON K2P 0A4
T. 613 695-6122

Droit d'auteur / Copyright

Ce dessin est sujet au droit d'auteur. Il ne peut être reproduit pour quelque intention ou usage que ce soit, si ce n'est avec l'autorisation écrite de l'architecte ou de l'architecte d'origine.

This drawing is subject to copyright. It is not to be reproduced for any purpose or by any means, and may only be used if it bears an original stamp and signature.

Scalier / Scale

Note:

L'entrepreneur doit vérifier toutes les dimensions et informations sur le site et s'assurer immédiatement l'exactitude de toutes mesures ou omissions.

Contractor shall verify all information and dimensions on site and immediately report any errors or omissions to the architect.

PROFESSIONAL ASSOCIATION OF ARCHITECTS OF ONTARIO

ROBERTO CAMPOS
LICENCE
7401

Project / Project

3-STOREY LOW RISE APARTMENT

1435 & 1455 MORISSET AVE
OTTAWA, ON

Site Plan

Dessiné par / Drawn by
RD, LK

No. sheet / Project number
2104

Vérifié par / Verified by
MD

No. dessin / Drawing number

Revision / Revision

Échelle / Scale
AS SHOWN

Date de création du dessin / Drawing creation date
2021-03-17

A-105