




1
A104
GROUND FLOOR PLAN
1 : 150

IT IS THE RESPONSIBILITY OF THE APPROPRIATE CONTRACTOR TO CHECK AND VERIFY ALL DIMENSIONS ON SITE AND TO REPORT ALL ERRORS AND/OR OMISSIONS TO THE ARCHITECT.

ALL CONTRACTORS MUST COMPLY WITH ALL PERTINENT CODES AND BY-LAWS.

THIS DRAWING MAY NOT BE USED FOR CONSTRUCTION UNTIL SIGNED BY THE ARCHITECT.

DO NOT SCALE DRAWINGS.

COPYRIGHT RESERVED.

4	ISSUED FOR INTERNAL REVIEW	21/01/22
3	ISSUED FOR UDRP RESUBMISSION	08/19/21
2	ISSUED FOR SITE PLAN COMMENTS	05/07/21
1	ISSUED FOR SITE PLAN APPROVAL	06/04/21

No.	DESCRIPTION	DDMMYY
REVISIONS:		

ARCHITECT SEAL:

ONTARIO ASSOCIATION OF ARCHITECTS

RODERICK-LAHEY

LICENCE 4375

NORTH ARROW:

TRUE NORTH

CLIENT:

SCOTT STREET DEVELOPMENTS INC.

ARCHITECT:

rla/architecture

56 Beech Street, Ottawa, Ontario K1S 3J6
t.613.724.9932 f.613.724.1209 www.rodericklahey.ca

PROJECT TITLE:

2050 SCOTT STREET

2050 SCOTT STREET

SHEET TITLE:

GROUND FLOOR PLAN

DRAWN: VM	CHECKED: KR
SCALE: 1 : 150	SHEET No:
PROJECT No: 1928	A104

PAPER SIZE: ISO Full Sheet B1 (707.00 x 1000.00mm) PLOT SCALE: 1:1

\\RLA\PP1\rla\local\rla\mccatney\my Documents\1928 - 2050 Scott St Central Model_Visuals\72081.dwg

PLOT DATE: 2/16/2022 9:56:04 AM