
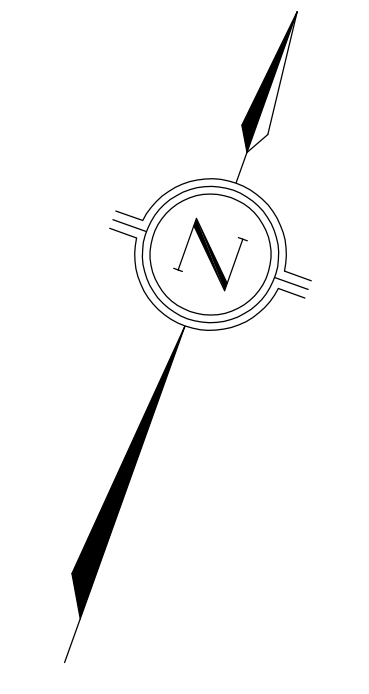


LEGEND

- EXISTING STORM SEWER
- TRIBUTARY NAME
AREA (Ha)
DRAINAGE COEFFICIENT
- PROPERTY LINE
- EXISTING DRAINAGE BOUNDARY
- EXISTING EXTERNAL DRAINAGE BOUNDARY
- EXISTING OVERLAND FLOW ROUTE

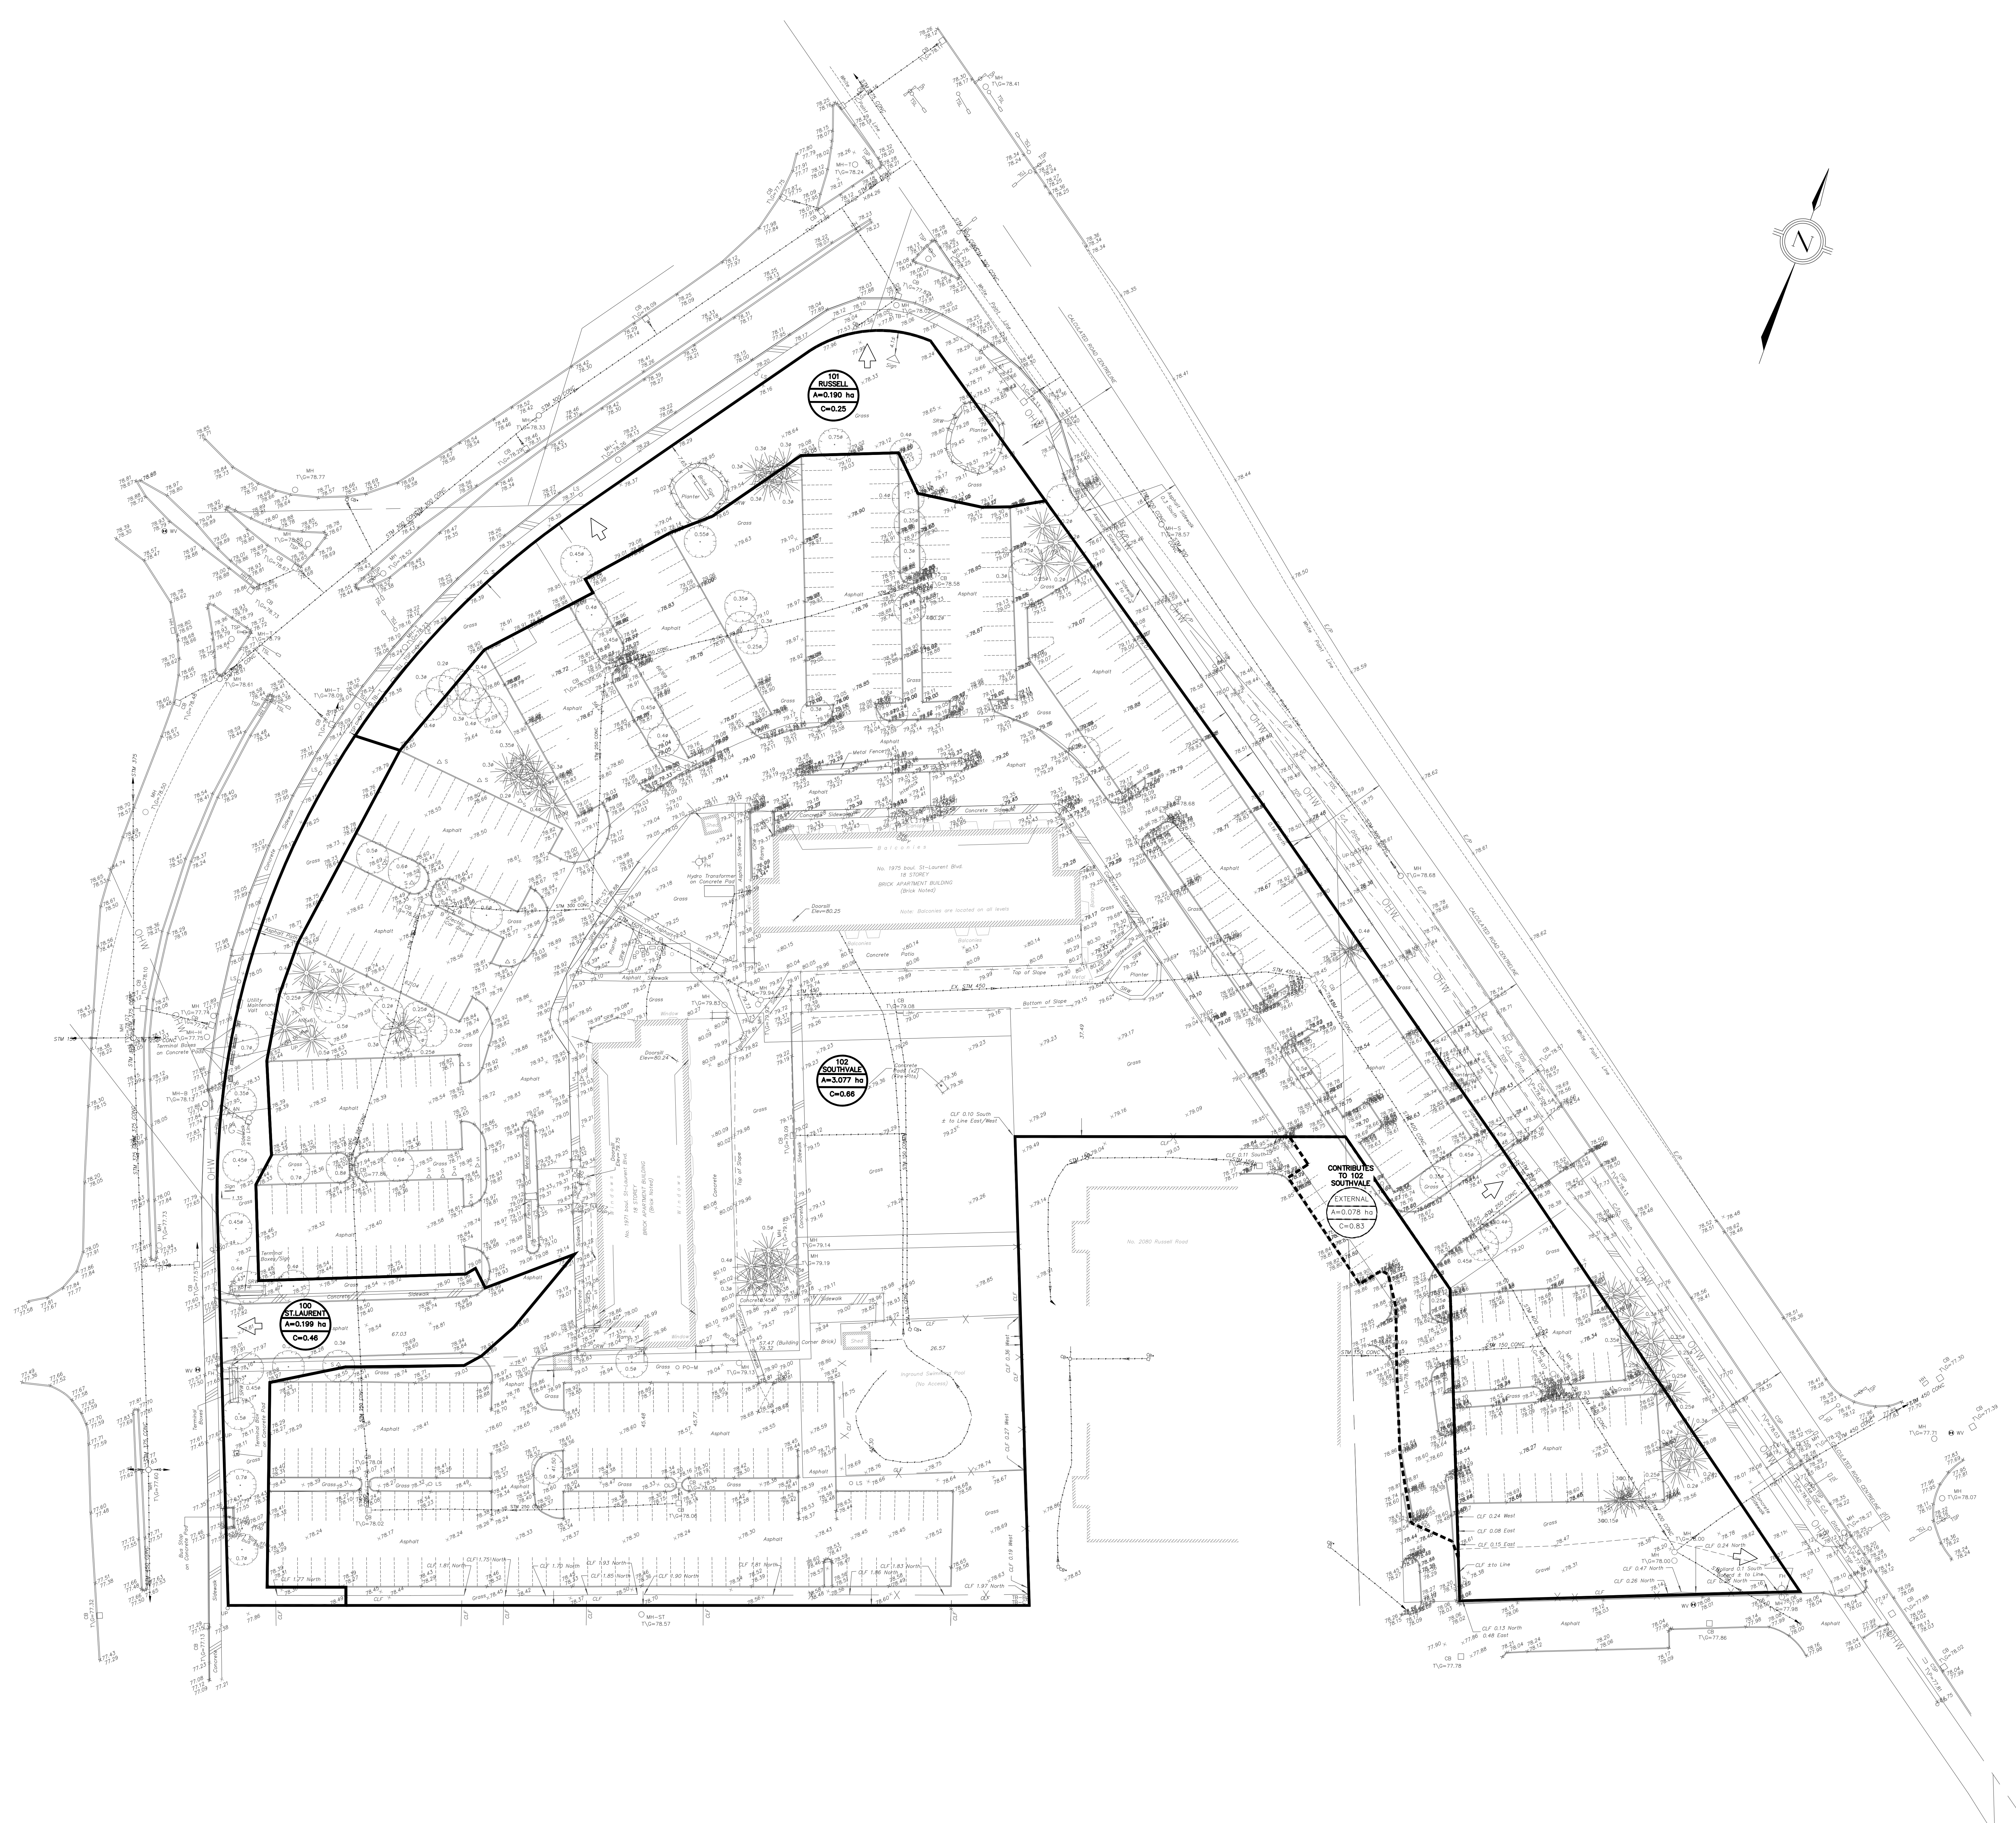

LEGAL & TOPOGRAPHY
 PROVIDED BY: ANNE'S STUDIO, VOLLERSBACH LTD.
 14 CONCORSE GATE, SUITE 500
 NAPSAK, ONTARIO, CANADA
 PHONE: (613) 727-0850

BENCHMARK
 NOTE: BEARINGS ARE ASTROMONIC, DERIVED FROM THE EASTERLY LIMIT OF ST. LAURENT BOULEVARD, SHOWN TO BE N01°12'57"W

ELEVATION NOTE
 NOTES: ELEVATIONS SHOWN ARE GEODETIC AND ARE REFERRED TO THE CGVD28 GEODETIC DATUM.

No.	ISSUED FOR SITE PLAN APPLICATION APPROVAL #1	DATE	BY	CITY
01	ISSUED FOR SITE PLAN APPLICATION APPROVAL #1	MAR 11, 2022	J.Y.	TORONTO

counterpoint ENGINEERING

COUNTERPOINT ENGINEERING INC.
 8395 Ave St. Suite 100, Vaughan, ON L4K 5G2 Phone: 905-306-1104 Fax: 905-306-1405

APPLICANT:
STARLIGHT DEVELOPMENTS INC.
 3280 BLOOR STREET WEST, CENTRE TOWER - UNIT# 1400
 TORONTO, ONTARIO M8X 2X3
 PHONE: (416) 234-8444
 FAX: (416) 855-0192
 CONTACT: MATTHEW CELLUCCI

SITE LOCATION:
PROPOSED RESIDENTIAL DEVELOPMENT
 MULTI-UNIT RESIDENTIAL TOWER DEVELOPMENT
 1971 & 1975 ST. LAURENT BLVD., OTTAWA
 SITE PLAN FILE No.:

PRE-DEVELOPMENT STORM DRAINAGE PLAN

DESIGNED BY: G.D.	CHECKED BY: J.Y.	DATE: MAR 11, 2022
DRAWING BY: G.D.	CHECKED BY: J.Y.	PROJECT: 21106
SCALE: 1:400m	CHECKED BY: J.Y.	DRAWING NO. SW-SWM1