



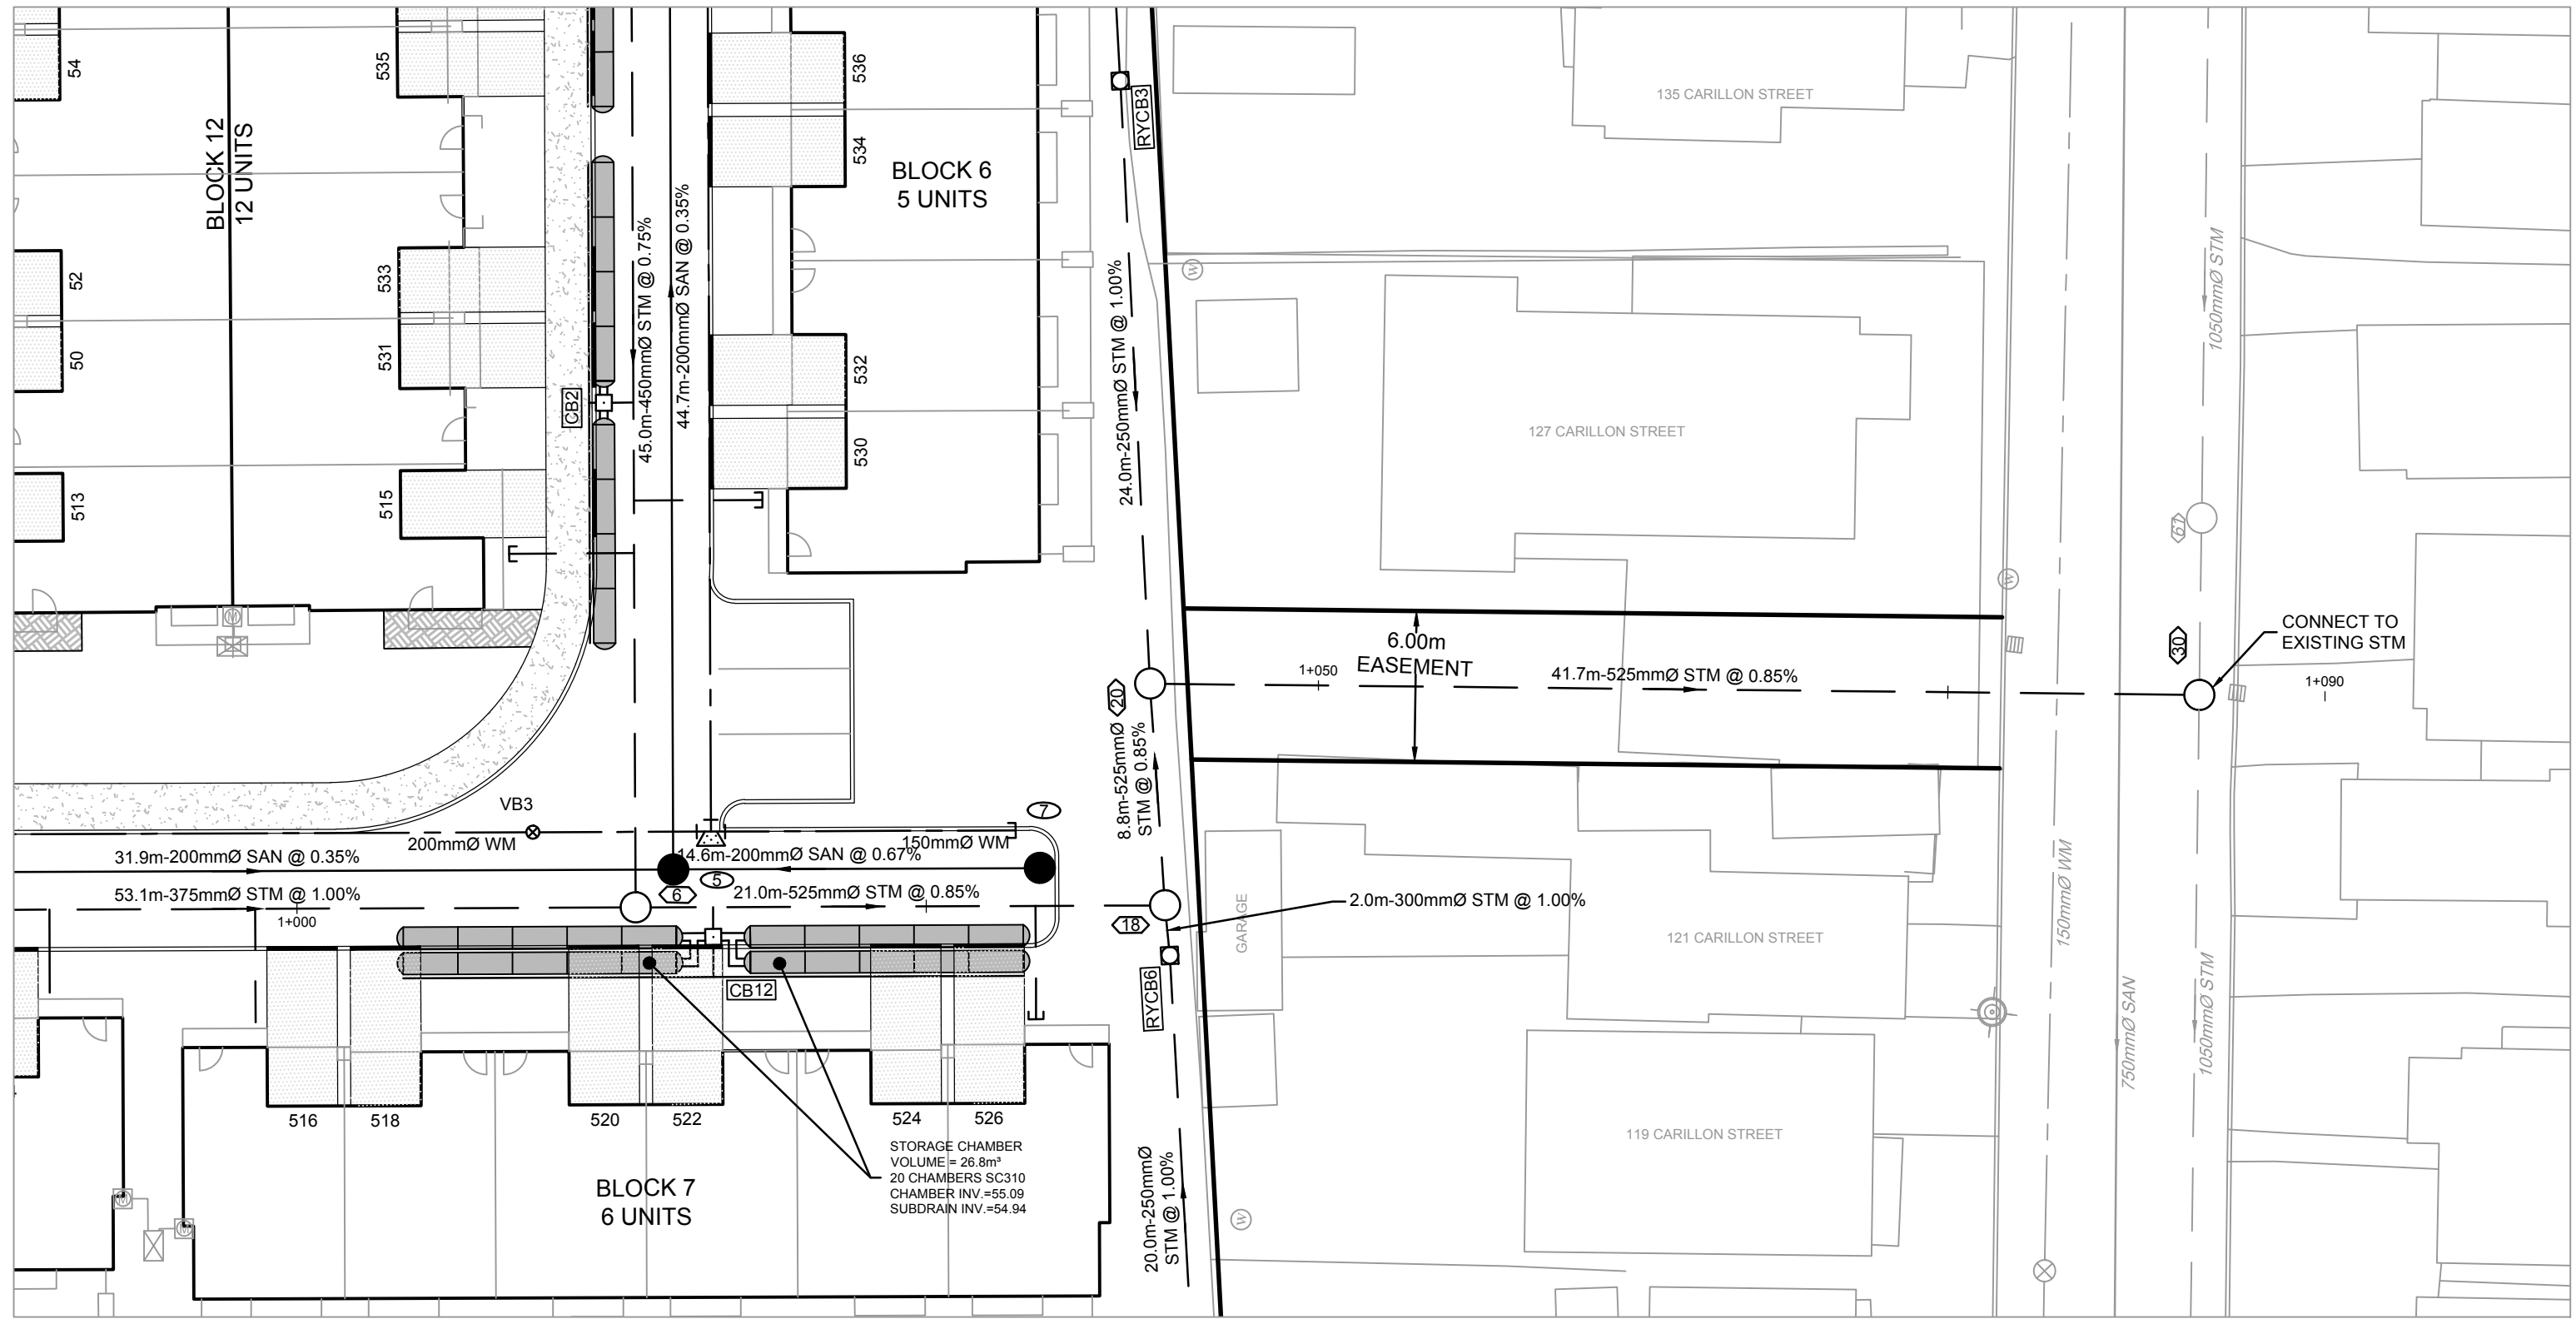


STORM OUTLET VIA 127 CARILLON

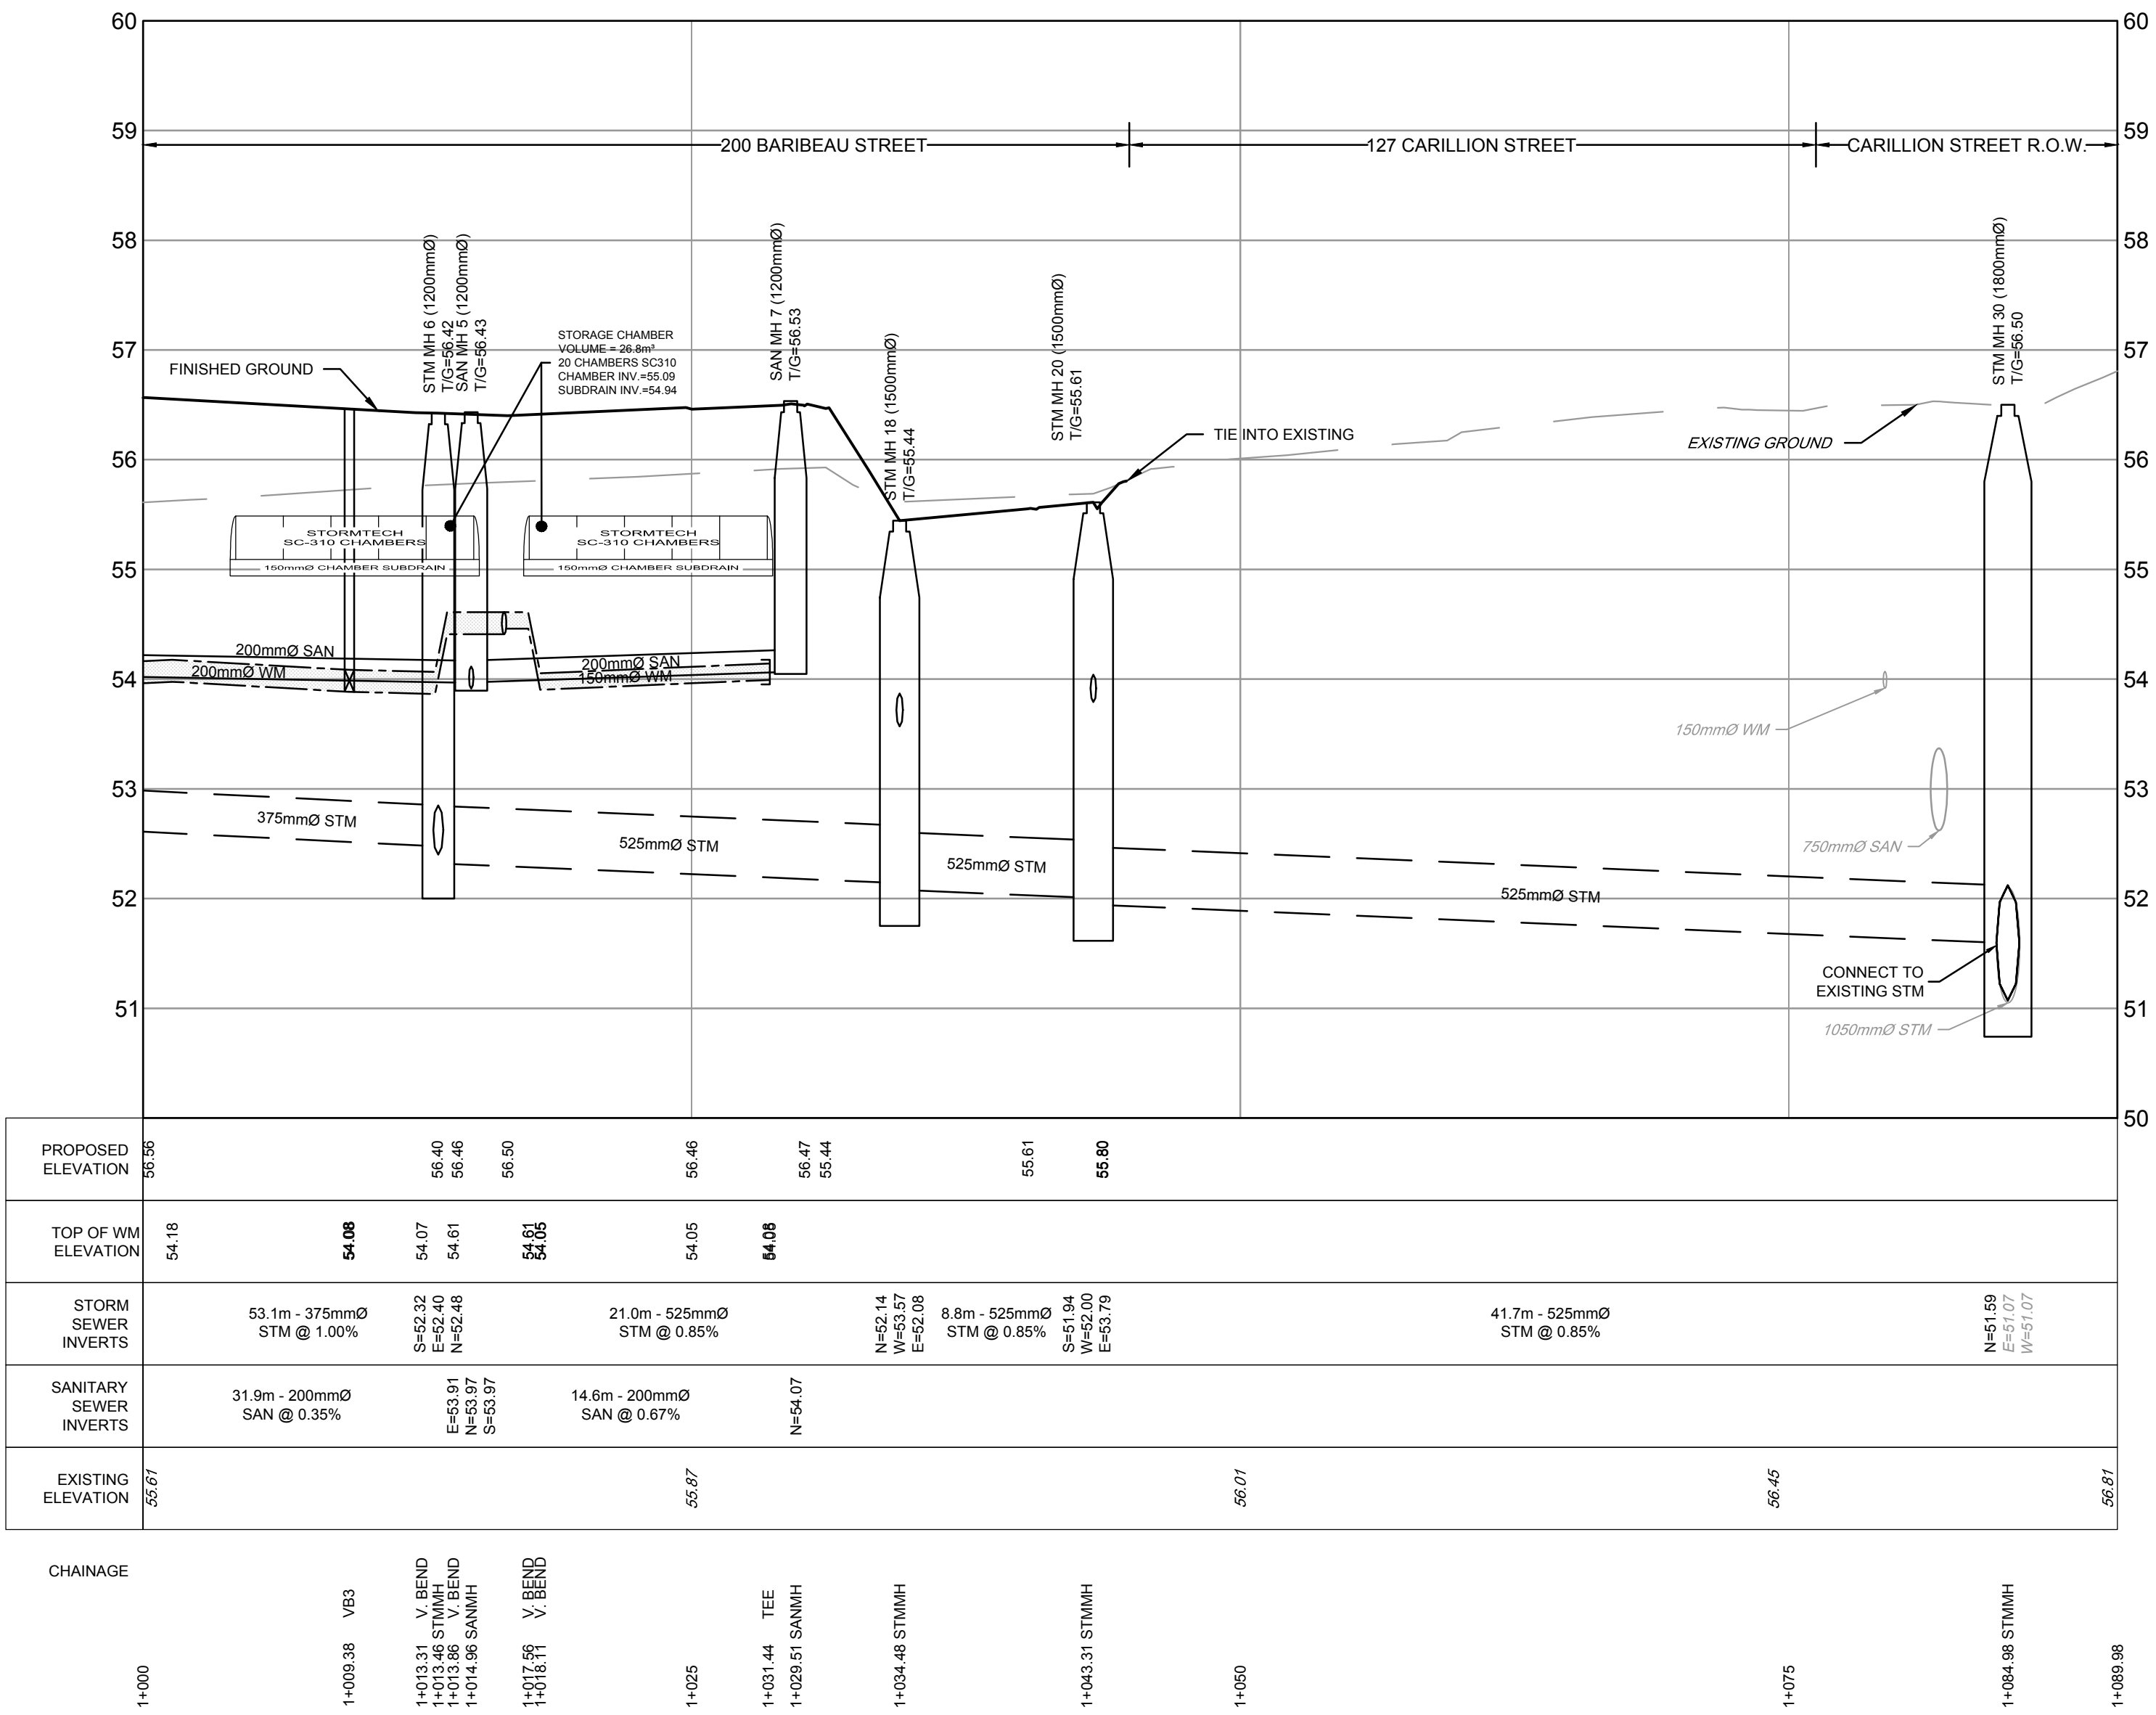


NOTE:
THE POSITION OF ALL POLE LINES, CONDUITS,
WATERMAINS, SEWERS AND OTHER
UNDERGROUND AND OVERGROUND UTILITIES AND
STRUCTURES IS NOT NECESSARILY SHOWN ON
THE CONTRACT DRAWINGS, AND WHERE SHOWN,
THE ACCURACY OF THE POSITION OF SUCH
UTILITIES AND STRUCTURES IS NOT GUARANTEED.
BEFORE STARTING WORK, DETERMINE THE EXACT
LOCATION OF ALL SUCH UTILITIES AND
STRUCTURES AND ASSUME ALL LIABILITY FOR
DAMAGE TO THEM.



No	REVISION	DATE	BY
7.	SITE PLAN UPDATE	JUL 15/22	MAB
6.	ISSUED FOR ECA	MAR 24/22	MAB
5.	CITY SUBMISSION	OCT 21/21	MAB
4.	CITY SUBMISSION	AUG 3/21	MAB
3.	CITY SUBMISSION	JUN 8/21	MAB
2.	CITY SUBMISSION	FEB 5/21	MAB
1.	STORM OUTLET VIA 127 CARILLON	OCT 29/20	MAB

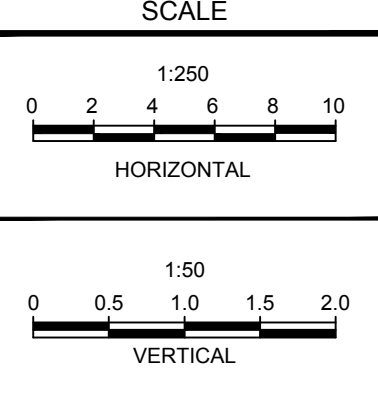

DESIGN	DTD
CHECKED	LRW
DRAWN	DTD
CHECKED	LRW
APPROVED	MAB

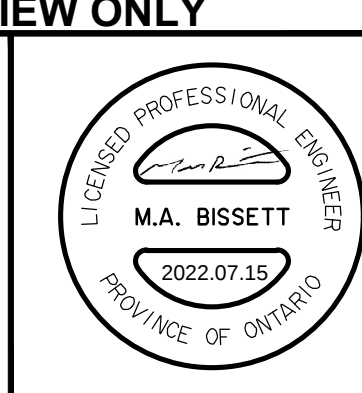

CITY OF OTTAWA
DOMINION VILLAGE - 200 BARIBEAU STREET
PLAN AND PROFILE
STM OUTLET VIA 127 CARILLON
1+000 to 1+090

PROJECT No	119068
REV	REV #7
DRAWING No	119068-PR1