


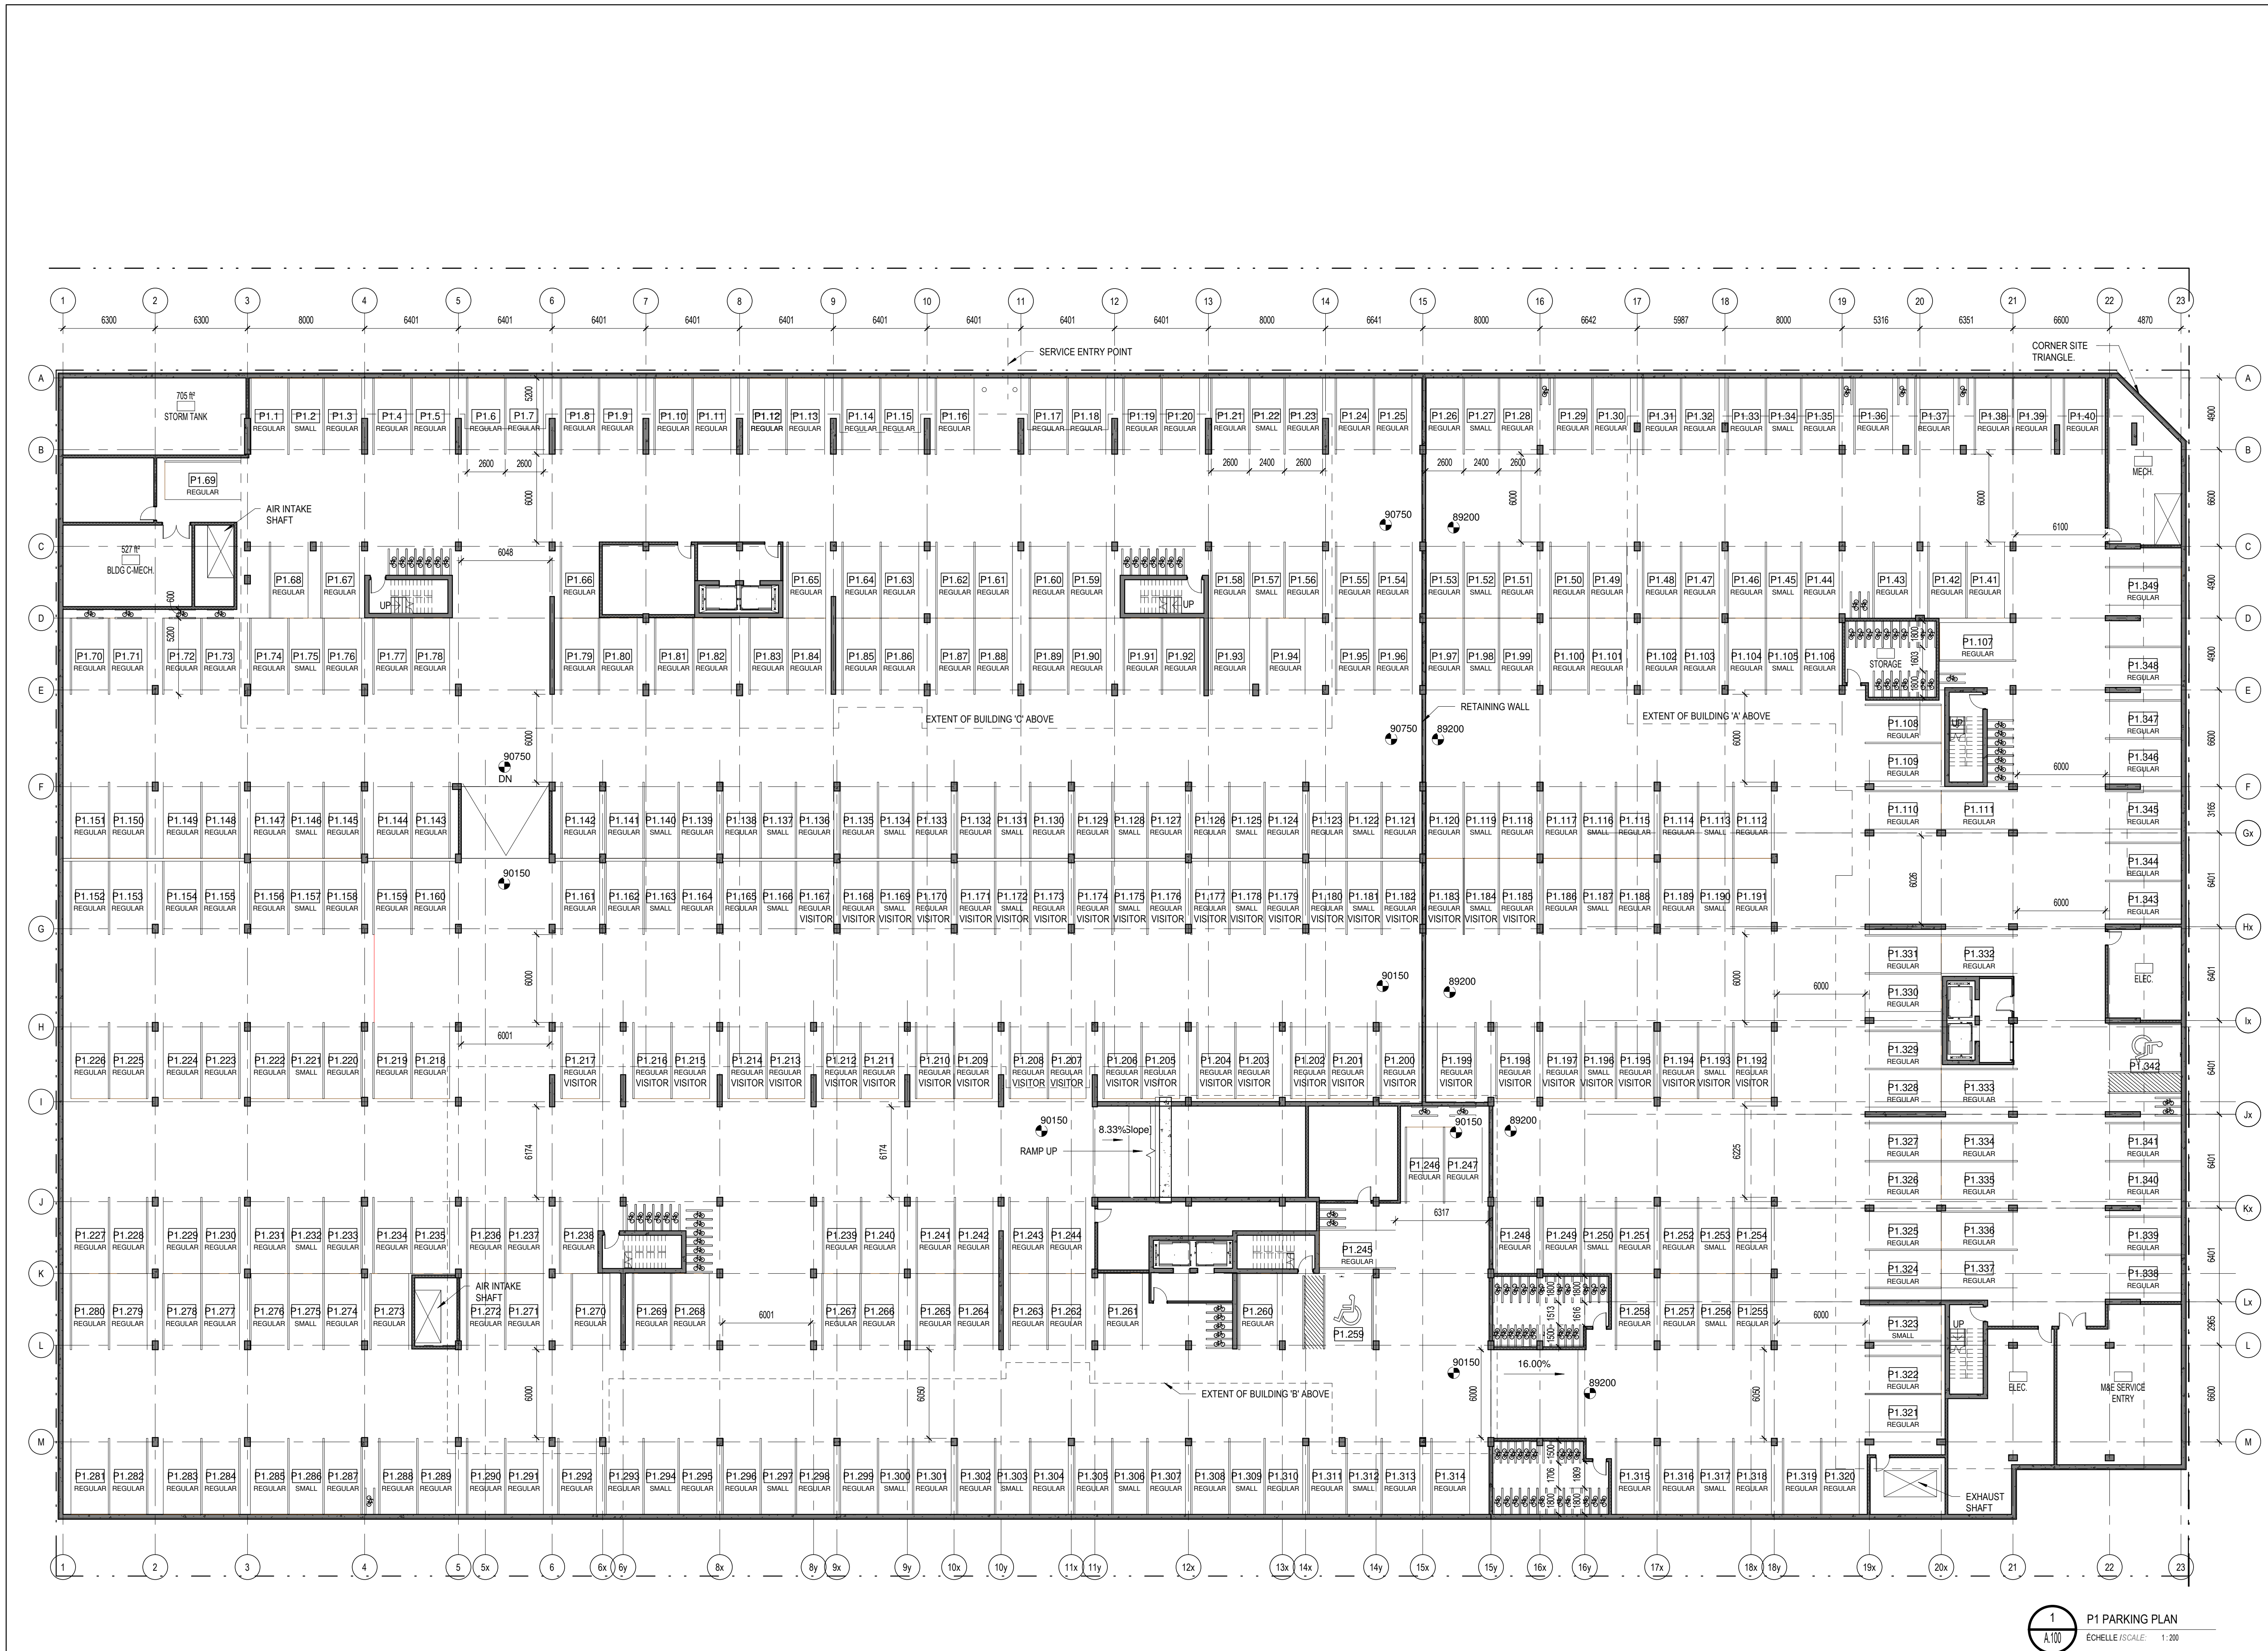

1
A.100
P1 PARKING PLAN
ÉCHELLE / SCALE: 1 : 200

No.	Date	Émis pour / Object
5	2022-06-01	SITE PLAN CONTROL RESPONSE 01
6	2022-06-20	SITE PLAN CONTROL RESPONSE 01R1


Urbanisme / Urban Planner

FOTENN
PLANNING+DESIGN

Architecte / Architect
(Physiognomie / Landscape)

Gino J. Aiello landscape architect
GINO@GJALA.COM (613) 852-1343
110 Didsbury Road Unit #9 | Ottawa Ontario | K2T0C2

Ingenieur / Engineer
(Civil / Civil)

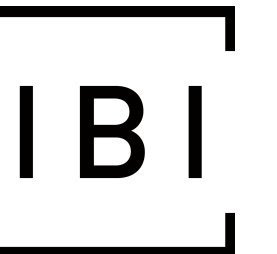

Ingenieur / Engineer
(Mechanical & Electrical / Mechanical & Electrical)

Ingenieur / Engineer
(Structure / Structure)

Client / Client



Architecte / Architect


Fig. 1
3550, Saint-Armande O.
Montréal QC H4C 1A9
T. 514 961-5122

Fig. 2
190 Somerset St W #206
Ottawa ON K2P 0J4
T. 613 696-6122
www.figur.ca

Droit d'auteur / Copyright

Ce dessin est sujet au droit d'auteur. Il ne peut être reproduit pour quelques intentions ou usages que ce soit, sans l'autorisation écrite et préalable de l'auteur ou de l'architecte.
This drawing is subject to copyright. It is not to be reproduced for any purpose or by any means, and may only be used if it bears an original stamp and signature.

Seau / Seal

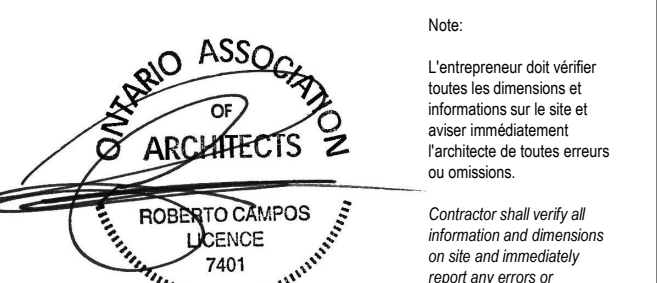

Project / Project

HERONGATE - HG5

2851 Baycrest Drive
Ottawa, ON

Titre / Title

P1 PARKING PLAN

Dessiné par / Drawn by

No. projet / Project number

LK, KM

2135

Vérifié par / Verified by

No. dessin / Drawing number

MD

Revision

Échelle / Scale

1 : 200

Date de création du dessin /

Drawing creation date

04/26/22

6

A.100