


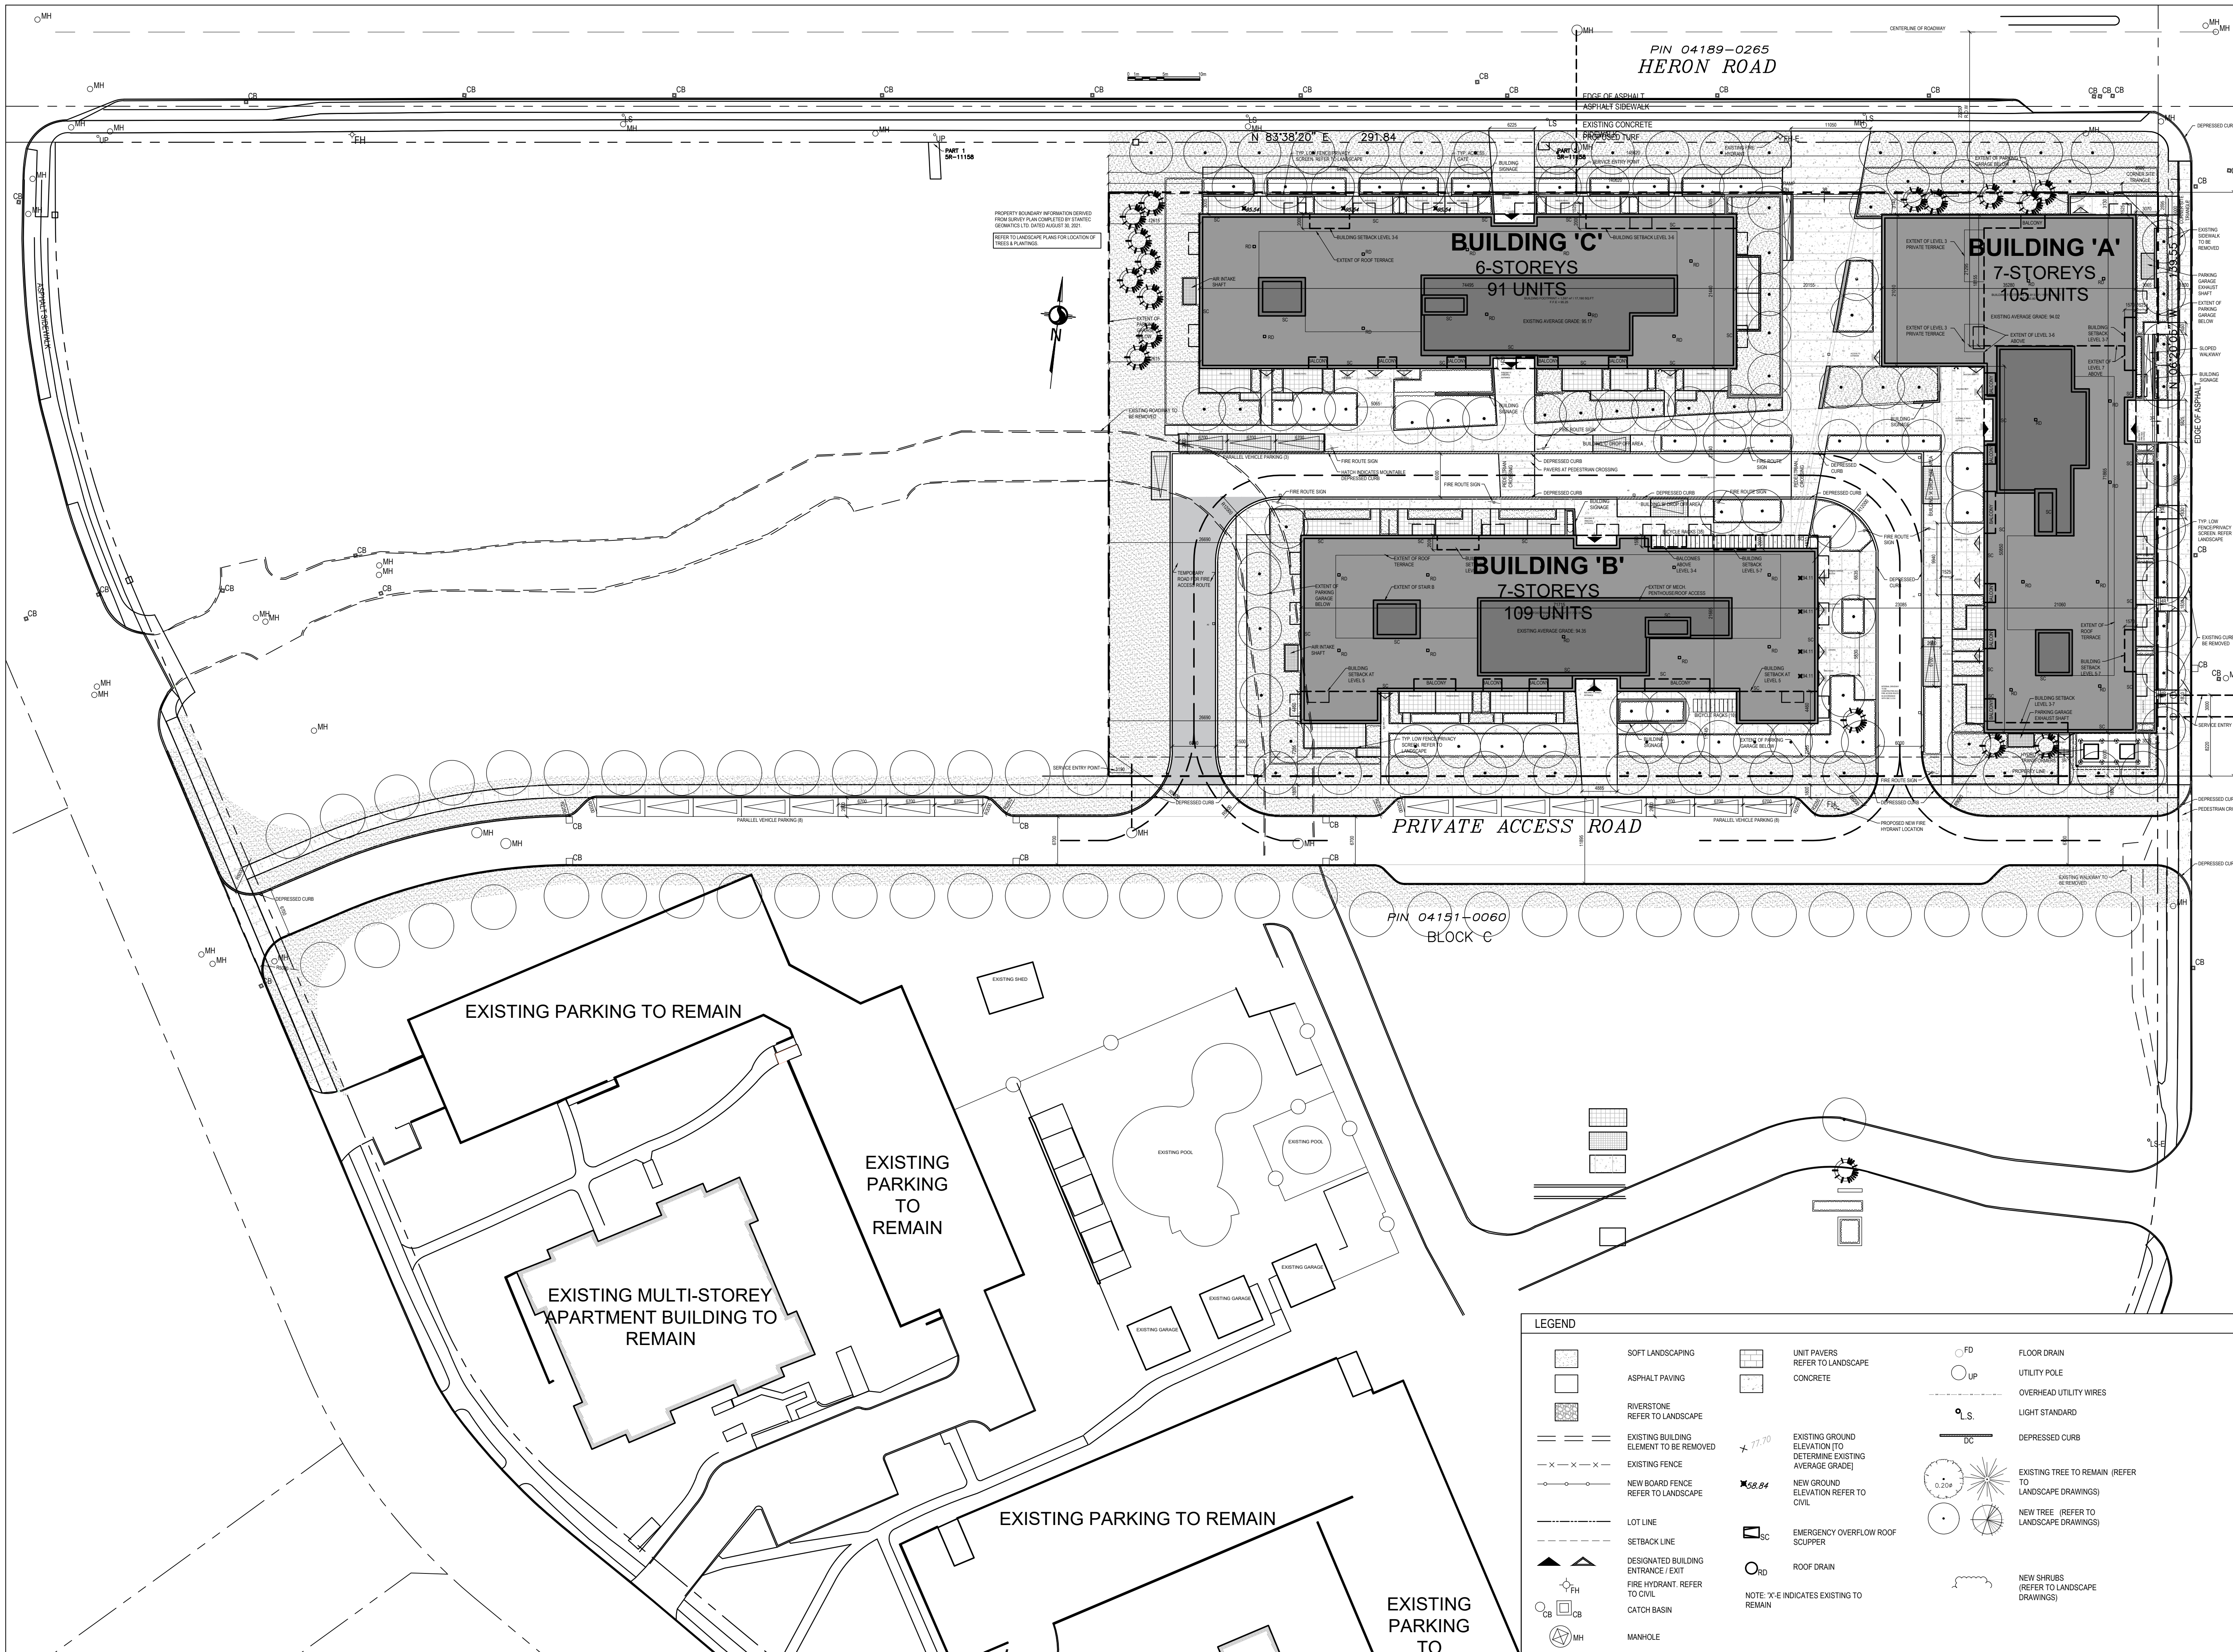

No. Date Envs pour / Object

1 2021-09-29 PRELIMINARY COORDINATION

2 2021-11-15 COORDINATION

3 2022-11-01 SITE PLAN CONTROL RESPONSE 02

4 2023-02-10 SITE PLAN CONTROL RESPONSE 03

Urban Planner

FOTENN

Planning + Design

Ingenieur / Engineer
(Mécanique & Électricité / Mechanical & Electrical)

Ingenieur / Engineer
(Structure / Structure)

Architecte / Architect
(paysagiste / Landscape)

Gino J. Aiello landscape architect

www.GJALA.com

GINO@GJALA.com (613) 852 1343

110 Disbary Road Unit #9 | Ottawa Ontario | K2T0C2

Ingenieur / Engineer
(Civil / Civil)

[BI]

Client / Client

hazelview

INVESTMENTS

Architecte / Architect

Collectif d'architectes / Architects Collective

fig. 1

3500, Saint-Antoine O.

Montreal QC H4C 1A8

T. 514 881 9122

fig. 2

190 Somerset St W #206

Ottawa ON K2P 5A4

T. 613 696 6122

www.figur.ca

figur

Droit d'auteur / Copyright

Ce dessin est sujet au droit d'auteur. Il ne peut être reproduit pour quelques intentions ou usages que ce soit, si ce n'est avec l'autorisation écrite de l'auteur. Toute réimpression sans autorisation est interdite.

This drawing is subject to copyright. It is not to be reproduced for any purpose or by any means, and may only be used if it bears an original stamp and signature.

Scalier / Seal

ONTARIO ASSOCIATION
OF
ARCHITECTS

ROBERTO CAMPOS
LICENCE
7401

Note:
L'entrepreneur doit vérifier toutes les dimensions et informations sur le site et avant immédiatement l'architecte de toutes erreurs ou omissions.
Contractor shall verify all information and dimensions on site and immediately report any errors or omissions to the architect.

Project / Project

HERONGATE - HG-5
PHASE I
RESIDENTIAL
DEVELOPMENT

Drawn / Drawn by

MD

No. sheet / Project number

2135

Verified / Verified by

RC

No. design / Drawing number

Revision / Revision

Echelle / Scale

AS SHOWN

Date de création du dessin / Drawing creation date

2021-08-23

A106