


LEGEND

DRAINAGE AREA: X, XXX, 0.XX
 AREA (sq.m)
 5 YEAR RUNOFF COEFFICIENT

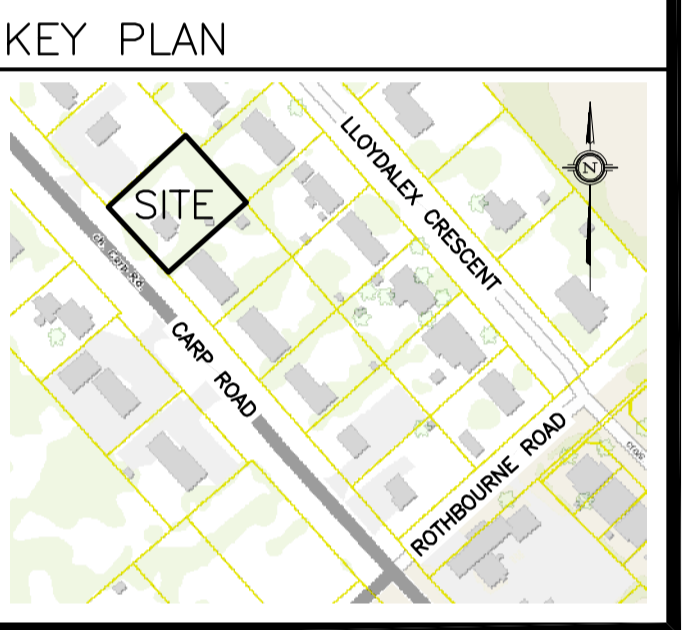

No.	DATE	REVISION
3	MAR 24-23	ISSUED FOR APPROVAL
2	DEC 15-22	ISSUED FOR COORDINATION
1	OCT 27-22	PRELIMINARY

D. B. GRAY ENGINEERING INC.
 Stormwater Management - Grading & Drainage - Storm & Sanitary Sewers - Watermain
 700 Long Point Circle
 Ottawa, Ontario
 613-425-8044
 d.gray@dbgrayengineering.com

Project
 417 AUTO SALES
 2026 CARP ROAD
 CARP, ONTARIO

Drawing Title
 POST-DEVELOPMENT
 DRAINAGE PLAN

Engineer's Seal

Drawn: D.B.G.
H. Scale: 1:100
V. Scale:
Date: OCT 27-22
Job No.: 21021

Drawing No.:
 C-5
 of 5

NOT VALID UNLESS SIGNED & DATED