

Bertone Montreal Rd LP

Site Servicing and Stormwater Management Report

1649 Montreal Road & 741 Blair Road

City of Ottawa, Ontario



CIMA+ file number: A001101 (080)
March 17, 2023

Bertone Montreal Rd LP

Site Servicing and Stormwater Management ReportSite Servicing and Stormwater Management Report

1649 Montreal Road & 741 Blair Road

City of Ottawa, Ontario

Prepared by:

Zakaria Moumine

Zakaria Moumine, EIT.
P.E.O. membership number: 100564657

Verified by:

Eric Potvin

Eric Potvin, P.Eng.
P.E.O. membership number: 100208490



240 Catherine Street, Suite 110, Ottawa, ON
Canada K2P 2G8
CIMA+ file number: A001101 (080)
March 17, 2023

Table of Contents

1.	Introduction	1
1.1	Site Description and Proposed Development	1
1.2	Review of Available Background Documentation	2
1.3	Existing Infrastructure.....	4
1.4	Consultation and Permits	4
2.	Water Servicing	5
2.1	Water Supply Design Criteria	5
2.2	Proposed Water Supply Servicing and Calculations	7
2.3	Water Supply Summary and Conclusions	8
3.	Sanitary Servicing.....	9
3.1	Sanitary Servicing Design Criteria.....	9
3.2	Proposed Sanitary Servicing and Calculations	9
3.3	Sanitary Servicing Summary and Conclusions	10
4.	Storm Servicing and Stormwater Management	10
4.1	Background.....	10
4.2	Storm Servicing Strategy and Design Criteria.....	11
4.3	Proposed Storm Servicing and Stormwater Management Design and	12
	Calculations	12
4.4	Storm Servicing and Stormwater Management Summary and	14
	Conclusions	14
5.	Conclusion	14

List of Tables

Table 2-1:	Water Supply Design Criteria.....	6
Table 2-2:	Water Demands.....	7
Table 2-3:	Watermain Boundary Conditions.....	8
Table 2-4:	Water Supply Adequacy - Hydraulic Analysis.....	8
Table 3-1:	Sanitary Peak Flow Determination Design Criteria.....	9
Table 3-2:	Peak Sanitary Flows	10
Table 4-1:	Pre-Development Peak Release Flows – Existing Site	11
Table 4-2:	Pre-development (Allowable) Release Rate (5-year event).....	12
Table 4-3:	Post-development Flow Rate and Storage Summary.....	13

List of Figures

Figure 1:	Site Location - Plan View.	1
Figure 2:	Conceptual Site Plan.	2

List of Appendices

- Appendix A Pre-consultation Correspondence
- Appendix B Existing Conditions Plan
- Appendix C Site Servicing and Stormwater Management Plan
- Appendix D Water Supply Design Calculations
- Appendix E Sanitary Servicing Design Calculations
- Appendix F Storm Servicing and Stormwater Management Calculations
- Appendix G Technical References
- Appendix H Geotechnical Report (by Paterson Group Inc.)

1. Introduction

CIMA+ was retained by 10869279 Canada Inc. to prepare a Site Servicing and Stormwater Management Report for the proposed construction of a 26-storey mixed-use (ground floor retail and 217 residential units) building located at 1649 Montreal Road and 741 Blair Road in Ottawa, Ontario.

The purpose of this assessment is to confirm that the proposed development can be adequately serviced by the existing municipal infrastructure (water, sanitary, and storm) surrounding the site. This assessment shall be used in support of the application for Site Plan Control.

1.1 Site Description and Proposed Development

The site is located at the northeast quadrant of the intersection of Blair Road and Montreal Road (refer to **Figure 1** below). 1649 Montreal Road is currently comprised of a garage (vehicle repair shop and sales) with surface parking, while 741 Blair Road comprises of a single-family residential dwelling. The combined site area (1649 Montreal and 741 Blair) measures approximately 0.49 ha.

Generally, the site is bounded by private residential dwellings to the north, a church to the east, Montreal Road to the south, and Blair Road to the west.



Figure 1: Site Location - Plan View.

The proposed development is a 26-storey, mixed use residential and commercial tower with 254 residential units, expected to include approximately 447 residents, and three (3) underground parking levels comprising the entire site area. The commercial floor space on the ground floor measures approximately 643 m² and the amenity space measures approximately 90 m². Refer to **Figure 2** for a conceptual site plan of the proposed development (prepared by Roderick Lahey Architects Inc.).

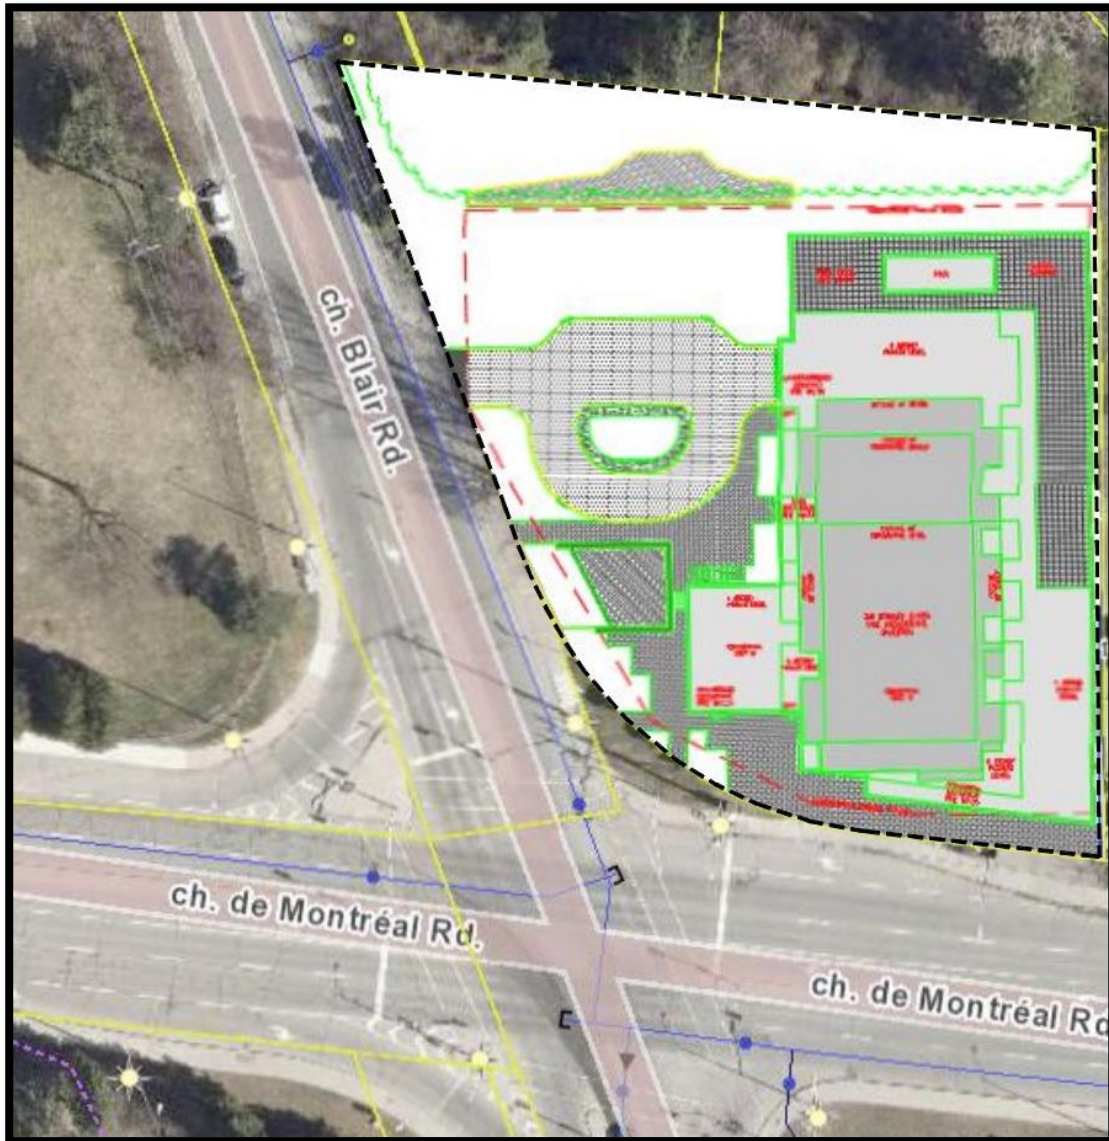


Figure 2: Conceptual Site Plan.

1.2 Review of Available Background Documentation

The following design guidelines have been used to estimate the theoretical servicing requirements for the proposed development; while GeoOttawa and the available utility drawings provided by the City of Ottawa Information Centre have been used to determine the existing municipal services fronting the site. Refer to **Appendix A** for available utility plans provided by the City.

- + Ottawa Sewer Design Guidelines (October 2012), as amended by all applicable Technical Bulletins.
- + Ottawa Design Guidelines – Water Distribution (2010), as amended by all applicable Technical Bulletins.
- + Ministry of the Environment Design Guidelines for Sewage Works (2008).
- + Ministry of the Environment Stormwater Management Planning and Design Manual (2003).
- + Ministry of the Environment Design Guidelines for Drinking-Water Systems (2008).
- + Fire Underwriters Survey (FUS) Water Supply for Public Fire Protection (1999).
- + Geotechnical Investigation PG5663-1 Rev.1, Proposed Multi-Storey Building, 1649 Montreal Road and 741 Blair Road – Ottawa by Paterson Group Inc. dated August 29, 2022.

Findings from the Geotechnical Investigation Report prepared by Paterson Group Inc. have relevance on the site servicing and stormwater management, including but not limited to groundwater level and blasting. A summary of the applicable findings and recommendations are as follows, while the full Report can be found in **Appendix H**:

- + Based on available geological mapping, the bedrock in the area consists of limestone and dolomite interbedded of the Gulf River formation with an overburden drift thickness of 1 to 5 m depth.
- + It is expected that line-drilling in conjunction with hoe-ramming, rock grinding and controlled blasting will be required to remove the bedrock for the underground parking levels. In areas of weathered bedrock and where only a small quantity of bedrock is to be removed, bedrock removal may be possible by hoe-ramming.
- + Prior to considering blasting operations, the blasting effects on the existing services, buildings, and other structures should be addressed. A pre-blast or pre-construction survey of the existing structures located in the proximity of the blasting operations should be carried out prior to commencing site activities. The extent of the survey should be determined by the blasting consultant and should be sufficient to respond to any inquiries or claims related to the blasting operations.
- + As a general guideline, peak particle velocities (measured at the structures) should not exceed 25 mm/s during the blasting program to reduce the risks of damage to the existing surrounding structures. The blasting operations should be planned and conducted under the supervision of a licensed professional engineer who is also an experienced blasting consultant.
- + Excavation side slopes in sound bedrock could be completed with almost vertical side walls.
- + The long-term groundwater level is estimated to be located below the bedrock surface, however, it is important to note that groundwater levels are subject to seasonal fluctuations. Therefore, groundwater levels could be encountered at a higher elevation at the time of construction.
- + A temporary Ministry of the Environment, Conservation and Parks (MECP) permit to take water (PTTW) Category 3 may be required for this project if more than 400,000 L/day of ground and/or surface water is to be pumped during the construction phase. A minimum 4 to 5 months should be allowed for completion of the PTTW application package and issuance of the permit by the MECP. It is understood that the permit application will be initiated by the geotechnical consultant.

- + For typical ground or surface water volumes, being pumped during the construction phase, between 50,000 to 400,000 L/day, it is required to register on the Environmental Activity and Sector Registry (EASR). A minimum of two to four weeks should be allotted for completion of the EASR registration and the Water Taking and Discharge Plan to be prepared by a Qualified Person as stipulated under O.Reg. 63/16. If a project qualifies for a PTTW based upon anticipated conditions, an EASR will not be allowed as a temporary dewatering measure while awaiting the MECP review of the PTTW application.
- + A composite foundation drainage system (such as Delta Drain 6000 or equivalent) will be applied to the prepared vertical bedrock surface from the ground surface to the proposed founding elevation.
- + It is anticipated that underfloor drainage will be required to control water infiltration. For preliminary design purposes, it is recommended that 150 mm perforated pipes be placed within each bay. The spacing of the underfloor drainage system should be confirmed at the time of completing the excavation when water infiltration can be better assessed.
- + It is recommended that 150 mm diameter sleeves at 3 m centres be cast in the footing or at the foundation wall/footing interface to allow the infiltration of water to flow to the interior perimeter drainage pipe. The perimeter drainage pipe and underfloor drainage system should direct water to sump pit(s) within the lower basement area.

1.3 Existing Infrastructure

As identified using GeoOttawa and the available Utility Record Drawings provided by the City of Ottawa Information Centre, the following municipal infrastructure is available within the right-of-way fronting the proposed development site (refer to **Appendix B** for Existing Conditions Plan).

Montreal Road

- + 305 mm diameter DI watermain.
- + 250 mm diameter Concrete sanitary sewer
- + 600 mm diameter Concrete storm sewer.

Blair Road

- + 305 mm diameter DI watermain (**preferred primary and secondary water connection points separated by a new isolation valve**).
- + 250 mm diameter Concrete sanitary sewer. (**preferred sanitary connection point**).
- + 525 mm diameter Concrete storm sewer (**preferred storm connection point**).

1.4 Consultation and Permits

In response to the pre-consultation requirements defined in the City's Development Servicing Study Checklist, the following agencies were consulted in support of the preparation of this report. The Development Servicing Study Checklist as well as all relevant correspondence with the consulted agencies can be found in **Appendix A**.

City of Ottawa

The City of Ottawa Information Centre was contacted to obtain any Reports, Studies, Engineering, and/or Utility Plans including sanitary sewer, storm sewer, watermain, gas, etc. within or adjacent to the site location. The available engineering plans and utility plans were provided. No existing reports or studies were available.

CIMA+ also contacted Sara Mashaie from the City of Ottawa's Planning, Infrastructure and Economic Development Department to obtain any site-specific servicing and stormwater management design criteria for the proposed development. The provided comments and criteria relevant to the Site Servicing and Stormwater Management Report are referenced within the appropriate sections of this report.

Rideau Valley Conservation Authority (RVCA)

The subject site falls under the jurisdiction of the Rideau Valley Conservation Authority (RVCA). CIMA+ contacted Jamie Batchelor from the RVCA to identify any Natural Heritage/Hazards features that may impact the development as well as any Storm Water Management Criteria for the site and required approvals/permits. These criteria are addressed in *Section 4* of this Report.

Ministry of the Environment, Conservation and Parks (MECP)

CIMA+ has determined that the proposed development in question falls within the exemption requirements for an Environmental Compliance Approval (ECA) as per O.Reg. 525/98, section 3(a), and Ontario Water Resources Act section 53.6(c) when considering the following:

1. Currently comprised of two (2) parcels of land that are to be combined into one **(1) parcel**, the existing 0.49-ha site currently consists of a garage (vehicle repair shop and sales) which is zoned Arterial Mainstreet (AM10) and a single-family home which is zoned Residential Third Density (R3K).
2. The proposed sewage works, and stormwater management facility will service a single parcel of land; and
3. The property does not discharge into a combined sewer, and it will not be used for industrial purposes.

Christina Des Rochers of the local MECP district office has confirmed that the project meets the exemption requirement (refer to **Appendix A** for related correspondence).

2. Water Servicing

2.1 Water Supply Design Criteria

The design criteria for determining the water demand requirements for the proposed development follow the parameters outlined in the Ottawa Design Guidelines – Water Distribution (2010) and associated technical bulletins, as well as the MOE Design Guidelines for Drinking-Water Systems (2008). Namely, the following parameters have been used in determining the water demands:

Table 2-1: Water Supply Design Criteria

Design Criterion ¹	Residential Areas	Commercial Areas
Average Day Demand	280 L/capita/day	28,000 L/gross hectare/day
Maximum Daily Demand	3.0 × average daily demand ¹	1.5 × average daily demand
Maximum (Peak) Hour Demand	4.5 × average daily demand ¹	1.8 × maximum daily demand
Populations – 1 Bedroom Apartment	1.4 Persons Per Unit	N/A
Populations – 2 Bedroom Apartment	2.1 Persons Per Unit	N/A
Desired Operating Pressure under Normal Operating Conditions	50 to 70 psi	
Minimum Operating Pressure under Normal Operating Conditions	40 psi	
Maximum Operating Pressure under Normal Operating Conditions	80 psi	
Minimum Operating Pressure under Maximum Daily Demand + Fire Flow	20 psi	

In addition to those design criteria identified in **Table 2-1**, the following comments and criteria identified by the City as part of the pre-consultation must be considered in the water supply servicing strategy:

- + The subject site is located within the MONT pressure zone.
- + Residential buildings with a basic day demand greater than 50 m³/day (0.57 L/s) are required to be connected to a minimum of two (2) water services separated by an isolation valve to avoid a vulnerable service area. Thus, if the basic day demand for this site exceeds 50 m³/day there shall be a primary and secondary water service to Blair Rd. to provide redundant supply, separation by an isolation valve to avoid a vulnerable service area.
- + Fire flow demand requirements shall be based on the Fire Underwriters Survey (FUS) Water Supply for Public Fire Protection 1999, Technical Bulletin ISTB-2018-02 and ISTB-2021-03.
- + Exposure separation distances shall be defined on a figure to support the FUS calculation and required fire flow (RFF).
- + Hydrant capacity shall be assessed if relying on any public hydrants to provide fire protection, particularly if high design fire flows are being proposed, to demonstrate the Required Fire Flow (RFF) can be achieved. Identification of which hydrants are being considered to meet the RFF on a fire hydrant coverage figure is required as part of the boundary conditions request.

¹ Note that residential peaking factors were selected from **Table 3-3** of the MECP Design Guidelines for Drinking-Water Systems for 0 to 500 persons.

2.2 Proposed Water Supply Servicing and Calculations

Water Demands

The water supply demands for the proposed development are presented in **Table 2-2** below. The demands were developed utilizing the development statistics (i.e., residential units and commercial floor area) provided by Roderick Lahey Architects Inc. and those design criteria identified in *Section 2.1*. Refer to **Appendix D** for detailed calculations.

Table 2-2: Water Demands

Demand Type	Average Daily Demand (L/s)	Maximum Daily Demand (L/s)	Maximum (Peak) Hour Demand (L/s)
Residential	1.45	4.35	6.52
Commercial	0.02	0.03	0.06
Total	1.47	4.38	6.58

Given the basic day demand exceeds 50 m³/day (or 0.57 L/s) a minimum of two (2) water service connections, separated by an isolation valve, are required to provide redundant supply, and avoid a vulnerable service area.

Proposed Water Supply Connection Point(s)

A primary and secondary service connection are proposed on Blair Road. A new isolation valve between the two connection points will be utilized to avoid a vulnerable service area. Refer to **Appendix C** for proposed connection points.

Required Fire Flow (RFF)

The required fire flow for the site was developed using the Fire Underwriters Survey (FUS) Water Supply for Public Fire Protection 2020, Technical Bulletin ISTB-2018-02 and ISTB-2021-03. It was determined that an RFF of **5,000 L/min (83.33 L/s)** would be required to provide adequate protection.

It was assumed that multiple municipal hydrants would be required to meet the fire flow requirements and a fire hydrant coverage figure was prepared in support of the boundary conditions request from the City.

Refer to **Appendix D** for detailed calculations, including supporting figures for exposure distances and hydrant coverage.

Municipal Boundary Conditions

Using the proposed demands, required fire flow and supporting figures the City provided boundary conditions for hydraulic analysis for current conditions, based on computer model simulation. The boundary conditions are as follows:

Table 2-3: Watermain Boundary Conditions

Hydraulic Condition (HGL = Hydraulic Grade Line)	Boundary Condition (Head) (m)
	Blair Rd. 305 mm dia.
Minimum HGL	146.5
Maximum HGL	146.9
Maximum Day + Fire Flow	144.4

Hydraulic Analysis – Water Supply Adequacy

A hydraulic analysis was completed utilizing the boundary condition information provided by the City for the proposed development in order to confirm that there is adequate flow and pressure in the water distribution system to meet the required water demands. The following Table summarizes the available flow and pressure in the system under each demand scenario:

Table 2-4: Water Supply Adequacy - Hydraulic Analysis

Demand Type	Proposed Demand (L/s)	Available Flow/Pressure		Desired Flow/Pressure Objective	Flow/Pressure Objective Achieved?
		Design Operating Pressure (Relative Head) (m)	Design Operating Pressure (psi)		
Average Daily Demand	1.47	48.8	69	50 to 70 psi	Yes
Maximum Day Demand + Fire Flow	87.71	46.3	66	≥ 20 psi	Yes
Maximum (Peak) Hour Demand	6.58	48.4	69	50 to 70 psi	Yes

NOTES:

1. Required fire flow demand was calculated as **5,000 L/min (83.33 L/s)**.
2. The minimum HGL elevation at Connection Point on Blair is **146.5 m** and the maximum HGL elevation is **146.9 m**.
3. Boundary conditions for Connection to Blair Road assumes a ground elevation of 98.1 m.

2.3 Water Supply Summary and Conclusions

The water supply design for the proposed development follows the parameters outlined in the Ottawa Design Guidelines – Water Distribution (2010) and associated technical bulletins, as well as the MOE Design Guidelines for Drinking-Water Systems (2008).

There is adequate flow and pressure in the water distribution system to meet the required water demands for the proposed development.

Water Data Card for service connection is to be completed and submitted once design has been finalized and in preparation for Commence Work Notification and Water Permit Application.

3. Sanitary Servicing

3.1 Sanitary Servicing Design Criteria

The design criteria for determining the sanitary peak flow rates for the proposed development follow the parameters outlined in the City of Ottawa Sewer Design Guidelines, 2012 as amended by all Technical Bulletins. Namely, the following parameters have been used in determining the peak sanitary flow rates:

Table 3-1: Sanitary Peak Flow Determination Design Criteria

Design Criterion	Residential Areas	Commercial Areas
Base Flow	280 L/capita/day	28,000 L/gross hectare/day
Populations – 1 Bedroom Apartment	1.4 Persons Per Unit	N/A
Populations – 2 Bedroom Apartment	2.1 Persons Per Unit	N/A
Peaking Factor	Determined by Harmon Equation $P.F. = 1 + \left[\frac{1}{4 + \left(\frac{P}{1,000}\right)^{\frac{1}{2}}} \right] \times 0.8$ (P = population; P.F. = peaking factor) Maximum P.F. = 4.0 Minimum P.F. = 2.0	1.5 if Commercial Contribution > 20% 1.0 if Commercial Contribution < 20%
Dry Weather Infiltration Rate	0.05 L/s/effective gross hectare (for all areas)	
Wet Weather Infiltration	0.28 L/s/effective gross hectare (for all areas)	
Total Infiltration Allowance	0.33 L/s/effective gross hectare (for all areas)	

3.2 Proposed Sanitary Servicing and Calculations

Proposed Sanitary Peak Flows

The estimated peak flows from the proposed development based on the design criteria listed in **Table 3-1** are outlined in the following Table.

Table 3-2: Peak Sanitary Flows

Flow Type	Total Flow Rate (L/s)
Total Estimated Average Dry Weather Flow Rate	1.47
Total Estimate Peak Dry Weather Flow Rate	4.94
Total Estimate Peak Wet Weather Flow Rate	5.11

Refer to **Appendix E** for detailed calculations.

Proposed Sanitary Service Connection Point

The proposed sanitary service will connect to the existing 250 mm diameter Concrete sanitary sewer within the right-of-way of Blair Road. Refer to **Appendix C** for proposed connection points.

Per Ottawa Sewer Design Guidelines (2012), Section 4.4.4.11 a new maintenance hole is required on the mainline when considering the mainline pipe is concrete and the service (200 mm) is greater than 50% of the mainline diameter (250 mm).

3.3 Sanitary Servicing Summary and Conclusions

The sanitary servicing design for the proposed development conforms to the requirements of the City of Ottawa Sewer Design Guidelines, 2012, and Technical Bulletins.

Peak wastewater demands were provided to the City, who confirmed that the sanitary system in the area is currently flooding and could not accept additional sanitary flow.

Due to this outcome, CIMA+, representatives from 10869279 Canada Inc. and representatives from Bertone Development Corporation met with Eric Tousignant and Sara Mashaie of the City of Ottawa to discuss any alternatives. Mr. Tousignant advised that the flooding is due to excess extraneous flows from underground infiltration and in holes in maintenance hole covers. He suggested that these maintenance hole covers should be replaced with solid sealed maintenance hole covers as part of this development project. This option was accepted by all parties involved. This is expected to offset the added sanitary flows from this development.

Therefore, the added wastewater demands to the City sanitary system has been confirmed. Refer to **Appendix E** for all related correspondence with the City.

4. Storm Servicing and Stormwater Management

4.1 Background

As previously mentioned, the subject site of 1649 Montreal Road currently occupies a garage (vehicle repair shop and sales) with surface parking. Based on available recent survey information the site is relatively steep and generally follows the gradient along Blair Road with a steep slope to the north and gentler to the south near Montreal Road.

The gradient is from north to south with an approximate change in gradient of 1 m across the site. The site is approximately 41% impervious with no existing stormwater measures on site (i.e., catch basins, sewers, etc.) and it is thus assumed that there are no current stormwater management controls on site. As such storm runoff generally sheet flows and outlets to Montreal

Road to the southwest, near the intersection with Blair. Refer to Pre-development Drainage Area Map in **Appendix F**.

The portion of the site located at 741 Blair Road occupies a single-family dwelling, with asphalt and gravel driveway, stone pathway, shed, and grassed lawn area. Again, it appears that there are no current stormwater management controls on site. Based on the available topographic information the direction of major overland flow is from north to south following Blair with a minimum elevation of 97.93 m at the lot limit with 1649 Montreal Road and a maximum elevation of 103.89 m at the northeast lot limit. Given there are no rear lot drainage features identified on GeoOttawa, it is expected that the outlet for this site area is to Blair Rd. at the driveway location.

Considering there are no current stormwater systems on site and that it is assumed that there are no flow attenuation controls the anticipated peak flows for the existing site are as follows (refer to **Appendix F**):

Table 4-1: Pre-Development Peak Release Flows – Existing Site

Storm Event	Release Flow (L/s)
5-year	66.4
100-year	142.9

Ultimately storm runoff from the site enters the municipal system along Blair Road and Montreal Road, and flows through the storm sewer on Blair south of Montreal. Stormwater ultimately discharges to Green's Creek approximately 3.3 km downstream from the site. Refer to **Appendix F** for sketch demonstrating the flow path to the ultimate outlet.

The site is located in an uncontrolled sewer system area (i.e., no inlet control devices) therefore the 100-year hydraulic grade line (HGL) can reach ground level. This will need to be taken into consideration in designing the underground storage elements.

4.2 Storm Servicing Strategy and Design Criteria

The design of the major and minor storm systems must ensure that the following criteria are upheld under post-development conditions, in keeping with the requirements of the City and the Rideau Valley Conservation Authority (refer to **Appendix A**).

- + The allowable release rate for the site shall coincide with the 5-year storm event under pre-development conditions.
- + The allowable release rate shall take into consideration any increase in uncontrolled runoff from the boulevard being converted to a hard surface (concrete, interlocking paving stone, etc.).
- + The pre-development runoff coefficient (C) shall be a maximum equivalent 'C' of 0.50, or the actual existing site runoff coefficient, whichever is less.
- + The pre-development Time of Concentration (T_c) shall be calculated using an appropriate method and must not be less than 10 minutes.
- + A T_c of 10 minutes shall be used for all post-development calculations.
- + Storm runoff in excess of the allowable 5-year pre-development release rate, up to and including the 100-year storm event, must be detained on site.

- + Overland flow will generally be directed to Montreal Road.
- + To address concerns about roadway drainage spilling into the underground parking, the entrance to the underground parking is a minimum of 300 mm higher than the spill point at the street.
- + The roof drain leaders will be utilizing a pressurized drainpipe type to provide additional protection in the event of surcharge in the municipal system.
- + Given the scope of the driveway including turning circle, the RVCA requested onsite water quality control of 80% Total Suspended Solids (TSS) removal. Considering that rainwater from landscaping and rooftop drainage is considered clean for the purpose of protecting water quality and aquatic habitat, the RVCA does not request any additional onsite water quality control measures for these areas specifically save and except best management practices.
- + Raingardens and alternative low impact development (LID) are encouraged by the RVCA to meet the best management practice requirement.

4.3 Proposed Storm Servicing and Stormwater Management Design and Calculations

Proposed Storm Service Connection Point

Based on communications with the City, it is understood that the preferred and anticipated stormwater connection from the proposed development will discharge to the existing 525 mm concrete storm sewer on Blair Road. Refer to **Appendix C** for proposed connection points.

Pre-development (Allowable) Release Rates

The pre-development release rates are summarized in the following Table:

Table 4-2: Pre-development (Allowable) Release Rate (5-year event)

Catchment ID	Area (ha)	Runoff Coefficient (C)	Time of Concentration (Tc) (minutes)	Rainfall Intensity (mm/hr)	Release Rate (L/s)
Subject Site	0.488	0.47	10	104.19	66.4

The storm runoff under post-development conditions for the site area must be controlled to the allowable 5-year pre-development release rate of **66.4 L/s**, up to and including the 100-year storm event.

Post Development Flow Rates and Stormwater Quantity Control

The anticipated post-development flow rates and required storage when controlled to the allowable pre-development release rate are summarized in the following Table.

Table 4-3: Post-development Flow Rate and Storage Summary

Sub-Area	100-year Release Rate (L/s)	100-year Surface Storage Volume (m ³)
Building Roof Areas (A1)		100
Landscaped Area to Back (A2)	46.8 (Release flow of underground retention basin)	(78 m ³ in underground retention basin + 22 m ³ in north raingarden)
Landscaped Area fronting Blair Rd (A3)		13.0 (in south raingarden)
Area between Building & Montreal Rd (A4)	15.8	0.0
Unattenuated Areas	3.8	0.0
Total	66.4	113.0

The total post development release rate takes into consideration the increase in uncontrolled runoff from the boulevard (unattenuated areas) being converted to a hard surface (concrete, interlocking paving stone, etc.). Thus, the remaining allowable release rate for the attenuated site area is **62.6 L/s**.

As demonstrated in **Table 4-3** an anticipated storage volume of **113 m³** shall be required on-site. Storage will occur via an external underground retention basin (129 m³) to restrict stormwater discharge to the allowable release rate of **66.4 L/s**. Refer to **Appendix F** for detailed stormwater storage calculations.

The storm sewer network will be equipped with backflow prevention as well as a pump to meet the SWM design intent and ensure the proposed private storm sewer system will not be overwhelmed in the event the 525 mm diameter storm sewer within Blair Road becomes surcharged. The design of the pump is to be completed by the mechanical engineer.

Below ground storage requirements have been determined using the full flow rate considering a submerged pump will be provided downstream of the underground retention basin to provide a consistent flow rate.

Stormwater Quality Control

Rainwater from landscaping and rooftop drainage is considered to be clean for the purpose of protecting water quality and aquatic habitat. Furthermore, no surface parking is proposed as part of the development, however a driveway including a turning circle is proposed.

After consulting with the Rideau Valley Conservation Authority (RVCA) as shown in Appendix A, it was determined that the surface runoff from the asphalt access needs to have onsite water quality control with a TSS removal rate of 80%.

To meet this requirement, two raingardens equipped with a pre-treatment stone diaphragm will be used. The stormwater from the asphalt area will flow into swales, pass through two clear stone diaphragms, enter a raingarden, percolate through the raingarden medium, and then be collected via perforated subdrains. Finally, it will be directed to the underground retention basin before exiting the site. Bioretention/raingardens that have pretreatment (such as a stone diaphragm and swales, as in our case) are recognized by the Massachusetts Stormwater Handbook and Stormwater Standards as being able to remove 90% TSS. The size of the raingarden areas was calculated using the Minnesota Pollution Control agency formula from 2005, as shown in **Appendix F**. No additional on-site water quality treatment is necessary for the rooftop or landscaped areas.

RVCA also mentioned that, while an underground retention basin may provide some degree of TSS removal if a sufficient detention time is provided, it is unlikely it can achieve the water quality target without being equipped with filter media or splitter in the tank.

4.4 Storm Servicing and Stormwater Management Summary and Conclusions

The storm servicing design for the proposed development conforms to the requirements of the City of Ottawa Sewer Design Guidelines, 2012, and all applicable Technical Bulletins.

An anticipated storage volume of **113 m³** shall be required on-site via underground retention basin (78 m³) and raingardens (13 m³ for the south raingarden and 22 m³ for the north raingarden) to restrict stormwater discharge to the allowable release rate of **66.4 L/s**.

The RVCA confirmed that they would require onsite water quality control of 80% TSS removal given the scope of the driveway including a turning circle. This is expected to be achieved via a raingarden equipped with a pre-treatment stone diaphragm.

The raingarden will be utilized to meet best management practices for quality control of surface runoff.

5. Conclusion

The purpose of this assessment is to confirm that the proposed development can be adequately serviced using the existing municipal infrastructure (water, sanitary, and storm) surrounding the site. This assessment shall be used in support of a Site Plan Control Application (SPC) to allow for the construction of one (1) 26-storey residential tower with ground floor commercial space.

The important information and findings as a result of this assessment are as follows:

- + The proposed mixed-use commercial and residential building is expected to include 254 apartment units with a population of approximately 447 persons and have a total commercial area of approximately 705 m² (including commercial and amenity areas). There will be three (3) levels of underground parking spanning the majority of the site area.
- + The proposed development falls within the exemption requirements for an Environmental Compliance Approval (ECA) as per O.Reg. 525/98, section 3(a), and Ontario Water Resources Act section 53.6(c).

- + The anticipated water demands for the proposed site are **1.47 L/s** (average day), **87.71 L/s** (max day + fire flow), and **6.58 L/s** (peak hour). The boundary conditions received from the City of Ottawa indicate that the existing watermain network can provide the required water demands for the proposed site.
- + The estimated sanitary flow for the proposed development is **1.47 L/s** (average dry weather), **4.94 L/s** (peak dry weather), and **5.11 L/s** (peak wet weather). The City of Ottawa has indicated that the existing sanitary sewer network near the proposed site is flooding due to excess extraneous flows from holes in maintenance hole covers and underground infiltration. As a result, the maintenance hole covers will be replaced with solid sealed covers as part of the development project to offset the added sanitary flow, which was satisfactory to the City.
- + Storm runoff in excess of the allowable 5-year pre-development release rate, up to and including the 100-year storm event, will be detained on site via an internal cistern prior to being discharged to the municipal storm sewer system.
- + The allowable stormwater release rate for the proposed site is **66.4 L/s**. It is expected that this will be achieved by means of underground retention and surface storage. To achieve this release rate, a storage volume of **113.0 m³** is required on-site.
- + The existing site is approximately 41% impervious with no existing stormwater measures on site (i.e., catch basins, sewers, etc.) and it is thus assumed that there are no current stormwater management controls on site. Thus, stormwater flows from the redeveloped site are anticipated to be considerably less than the stormwater flows from the existing site.
The RVCA mentioned that onsite water quality control of 80% TSS removal will be required given the scope of the driveway including a turning area. This is expected to be achieved via a raingarden equipped with a pre-treatment stone diaphragm.
- + As a result of the conclusions drawn by the previous points, it is expected that the proposed development can be serviced by the existing municipal services network surrounding the site.

We trust this Site Servicing and Stormwater Management Report is to your satisfaction. If you have any questions regarding this report, please do not hesitate to contact any of the signatories.

A

Appendix A Pre-consultation Correspondence

Jaymeson Adams

From: ISD Information Centre / Centre Information <informationcentre@ottawa.ca>
Sent: April 16, 2021 7:36 AM
To: Jaymeson Adams
Subject: RE: 21-0367 1649 Montreal Rd. and 741 Blair Rd. - Servicing Capacity Assessment - Information Request
Attachments: 21-0367-UCC-Blair-Montreal.dwg; 21-0367.xlsx

EXTERNAL EMAIL

Good morning Jaymeson,

Attached is the UCC information and work order for this request.

The City of Ottawa's Financial Services Branch will send out an invoice at the end of the month. The work orders will no longer be included with the invoice. Please retain the attached work order for your records.

For any additional information regarding this information, please contact the Information Centre.

Thank you and we appreciate your patience,
Nick Havelock
Geospatial Analytics Technology & Solutions, Information Centre:
Phone: 613-580-2424 Ext 44455
Email: informationcentre@ottawa.ca

CAUTION

The City of Ottawa assumes no liability for any of the attached plans or reports. Such data is provided for reference only and the recipient accepts full responsibility for verifying the accuracy and completeness of the data. Utility locations are established using the best available information but is not guaranteed. All utility locations are to be verified in the field.

From: Jaymeson Adams <Jaymeson.Adams@cima.ca>
Sent: April 09, 2021 1:20 PM
To: ISD Information Centre / Centre Information <informationcentre@ottawa.ca>
Subject: RE: 21-0367 1649 Montreal Rd. and 741 Blair Rd. - Servicing Capacity Assessment - Information Request

CAUTION: This email originated from an External Sender. Please do not click links or open attachments unless you recognize the source.

ATTENTION : Ce courriel provient d'un expéditeur externe. Ne cliquez sur aucun lien et n'ouvrez pas de pièce jointe, excepté si vous connaissez l'expéditeur.

Hi Nick,

Truly appreciated. Thank you for escalating.

I hope you enjoy your weekend and the beautiful weather.

Cheers,

JAYMESON ADAMS, EIT
Engineering Trainee / Infrastructure
Ingénieur en formation / Infrastructures

T 613-860-2462 ext. 6659 F 613-860-1870
110-240 Catherine Street, Ottawa, ON K2P 2G8 CANADA



KINCENTRIC
Best Employer

CANADA 2019

Do you really need to print this email? Let's protect the environment!
Devez-vous vraiment imprimer ce courriel? Pensons à l'environnement!

CONFIDENTIALITY WARNING This e-mail is confidential. If you are not the intended recipient, please notify the sender immediately and delete it in its entirety.

AVERTISSEMENT CONCERNANT LA CONFIDENTIALITÉ Ce message est confidentiel. S'il ne vous est pas destiné, veuillez en informer l'émetteur immédiatement et le détruire intégralement.

From: ISD Information Centre / Centre Information <informationcentre@ottawa.ca>

Sent: April 9, 2021 1:17 PM

To: Jaymeson Adams <Jaymeson.Adams@cima.ca>

Subject: RE: 21-0367 1649 Montreal Rd. and 741 Blair Rd. - Servicing Capacity Assessment - Information Request

EXTERNAL EMAIL

Hi Jaymeson,

I've sent this to my supervisor, we'll do our best to get you the information as soon as we can.

Thank you,

Nick Havelock

Geospatial Analytics Technology & Solutions, Information Centre:

Phone: 613-580-2424 Ext 44455

Email: informationcentre@ottawa.ca

From: Jaymeson Adams <Jaymeson.Adams@cima.ca>

Sent: April 09, 2021 1:13 PM

To: ISD Information Centre / Centre Information <informationcentre@ottawa.ca>

Cc: Christian Lavoie-Lebel <Christian.Lavoie-Lebel@cima.ca>; Tim Kennedy <tim.kennedy@cima.ca>

Subject: RE: 21-0367 1649 Montreal Rd. and 741 Blair Rd. - Servicing Capacity Assessment - Information Request

CAUTION: This email originated from an External Sender. Please do not click links or open attachments unless you recognize the source.

ATTENTION : Ce courriel provient d'un expéditeur externe. Ne cliquez sur aucun lien et n'ouvrez pas de pièce jointe, excepté si vous connaissez l'expéditeur.

Hi Nick,

Thank you for the response, though it wasn't what I was hoping to hear.

The submission is due in three weeks' time so any expediting of the process would be much appreciated.

Thanks,

JAYMESON ADAMS, EIT
Engineering Trainee / Infrastructure
Ingénieur en formation / Infrastructures

T 613-860-2462 ext. 6659 F 613-860-1870
110–240 Catherine Street, Ottawa, ON K2P 2G8 CANADA



Do you really need to print this email? Let's protect the environment!
Devez-vous vraiment imprimer ce courriel? Pensons à l'environnement!

CONFIDENTIALITY WARNING This e-mail is confidential. If you are not the intended recipient, please notify the sender immediately and delete it in its entirety.
AVERTISSEMENT CONCERNANT LA CONFIDENTIALITÉ Ce message est confidentiel. S'il ne vous est pas destiné, veuillez en informer l'émetteur immédiatement et le détruire intégralement.

From: ISD Information Centre / Centre Information <informationcentre@ottawa.ca>

Sent: April 9, 2021 1:11 PM

To: Jaymeson Adams <Jaymeson.Adams@cima.ca>

Subject: RE: 21-0367 1649 Montreal Rd. and 741 Blair Rd. - Servicing Capacity Assessment - Information Request

EXTERNAL EMAIL

Good afternoon Jaymeson,

A UCC Technician replied with "hopefully by the end of next week". Unfortunately, this has been the longest UCC information queue we've had all year.

Thank you for your understanding,
Nick Havelock

Geospatial Analytics Technology & Solutions, Information Centre:

Phone: 613-580-2424 Ext 44455

Email: informationcentre@ottawa.ca

From: Jaymeson Adams <Jaymeson.Adams@cima.ca>
Sent: April 08, 2021 11:22 AM
To: ISD Information Centre / Centre Information <informationcentre@ottawa.ca>
Cc: Christian Lavoie-Lebel <Christian.Lavoie-Lebel@cima.ca>; Tim Kennedy <tim.kennedy@cima.ca>
Subject: RE: 21-0367 1649 Montreal Rd. and 741 Blair Rd. - Servicing Capacity Assessment - Information Request

CAUTION: This email originated from an External Sender. Please do not click links or open attachments unless you recognize the source.

ATTENTION : Ce courriel provient d'un expéditeur externe. Ne cliquez sur aucun lien et n'ouvrez pas de pièce jointe, excepté si vous connaissez l'expéditeur.

Good morning Nick,

We haven't yet received the UCC information in CAD format yet. When can we expect to receive this?

Thanks,

JAYMESON ADAMS, EIT
Engineering Trainee / Infrastructure
Ingénieur en formation / Infrastructures

T 613-860-2462 ext. 6659 F 613-860-1870
110-240 Catherine Street, Ottawa, ON K2P 2G8 CANADA



Do you really need to print this email? Let's protect the environment!
Devez-vous vraiment imprimer ce courriel? Pensons à l'environnement!

CONFIDENTIALITY WARNING This e-mail is confidential. If you are not the intended recipient, please notify the sender immediately and delete it in its entirety.
AVERTISSEMENT CONCERNANT LA CONFIDENTIALITÉ Ce message est confidentiel. S'il ne vous est pas destiné, veuillez en informer l'émetteur immédiatement et le détruire intégralement.

From: ISD Information Centre / Centre Information <informationcentre@ottawa.ca>
Sent: March 26, 2021 9:00 AM
To: Jaymeson Adams <Jaymeson.Adams@cima.ca>
Subject: RE: 21-0367 1649 Montreal Rd. and 741 Blair Rd. - Servicing Capacity Assessment - Information Request

EXTERNAL EMAIL

Good morning Jaymeson,

Attached are the plan and profile drawings for Blair and Montreal Roads. If there are no major updates to be applied to the UCC information in CAD format, you can expect this information next week.

Thank you,
Nick Havelock
Geospatial Analytics Technology & Solutions, Information Centre:
Phone: 613-580-2424 Ext 44455
Email: informationcentre@ottawa.ca

CAUTION

The City of Ottawa assumes no liability for any of the attached plans or reports. Such data is provided for reference only and the recipient accepts full responsibility for verifying the accuracy and completeness of the data. Utility locations are established using the best available information but is not guaranteed. All utility locations are to be verified in the field.

From: Jaymeson Adams <Jaymeson.Adams@cima.ca>
Sent: March 26, 2021 8:15 AM
To: ISD Information Centre / Centre Information <informationcentre@ottawa.ca>
Cc: Christian Lavoie-Lebel <Christian.Lavoie-Lebel@cima.ca>
Subject: RE: 21-0367 1649 Montreal Rd. and 741 Blair Rd. - Servicing Capacity Assessment - Information Request

CAUTION: This email originated from an External Sender. Please do not click links or open attachments unless you recognize the source.

ATTENTION : Ce courriel provient d'un expéditeur externe. Ne cliquez sur aucun lien et n'ouvrez pas de pièce jointe, excepté si vous connaissez l'expéditeur.

Thank you for providing me these options.

Please proceed with **Option 1 – UCC and engineering drawings not including the additional reports (using the estimate attached).**

Thanks,

JAYMESON ADAMS, EIT
Engineering Trainee / Infrastructure
Ingénieur en formation / Infrastructures

T 613-860-2462 ext. 6659 F 613-860-1870
110–240 Catherine Street, Ottawa, ON K2P 2G8 CANADA



KINCENTRIC
Best Employer
CANADA 2019

Do you really need to print this email? Let's protect the environment!
Devez-vous vraiment imprimer ce courriel? Pensons à l'environnement!

CONFIDENTIALITY WARNING This e-mail is confidential. If you are not the intended recipient, please notify the sender immediately and delete it in its entirety.
AVERTISSEMENT CONCERNANT LA CONFIDENTIALITÉ Ce message est confidentiel. S'il ne vous est pas destiné, veuillez en informer l'émetteur immédiatement et le détruire intégralement.

From: ISD Information Centre / Centre Information <informationcentre@ottawa.ca>

Sent: March 25, 2021 1:45 PM

To: Jaymeson Adams <Jaymeson.Adams@cima.ca>

Subject: RE: 21-0367 1649 Montreal Rd. and 741 Blair Rd. - Servicing Capacity Assessment - Information Request

EXTERNAL EMAIL

Hi Jaymeson,

Attached are the cover pages of the reports we have available for this area. Each report will cost an additional \$34 while the site plan for 1648 Montreal Road is an additional \$16.50. Attached is the revised estimate including the 3 attached reports as well as the site plan.

Please let us know if and how you would like to proceed.

Thank you,

Nick Havelock

Geospatial Analytics Technology & Solutions, Information Centre:

Phone: 613-580-2424 Ext 44455

Email: informationcentre@ottawa.ca

From: Jaymeson Adams <Jaymeson.Adams@cima.ca>

Sent: March 25, 2021 1:15 PM

To: ISD Information Centre / Centre Information <informationcentre@ottawa.ca>

Subject: RE: 21-0367 1649 Montreal Rd. and 741 Blair Rd. - Servicing Capacity Assessment - Information Request

CAUTION: This email originated from an External Sender. Please do not click links or open attachments unless you recognize the source.

ATTENTION : Ce courriel provient d'un expéditeur externe. Ne cliquez sur aucun lien et n'ouvrez pas de pièce jointe, excepté si vous connaissez l'expéditeur.

How much would the additional information cost that is not in the estimate?

Thanks,

JAYMESON ADAMS, EIT

Engineering Trainee / Infrastructure

Ingénieur en formation / Infrastructures



Do you really need to print this email? Let's protect the environment!
Devez-vous vraiment imprimer ce courriel? Pensons à l'environnement!

CONFIDENTIALITY WARNING This e-mail is confidential. If you are not the intended recipient, please notify the sender immediately and delete it in its entirety.
AVERTISSEMENT CONCERNANT LA CONFIDENTIALITÉ Ce message est confidentiel. S'il ne vous est pas destiné, veuillez en informer l'émetteur immédiatement et le détruire intégralement.

From: ISD Information Centre / Centre Information <informationcentre@ottawa.ca>
Sent: March 25, 2021 11:46 AM
To: Jaymeson Adams <Jaymeson.Adams@cima.ca>
Subject: RE: 21-0367 1649 Montreal Rd. and 741 Blair Rd. - Servicing Capacity Assessment - Information Request

EXTERNAL EMAIL

Good morning Jaymeson,

Thank you for your request for infrastructure information,

Attached is the total estimate for this request. If you'd like to proceed, I will send the plan and profile drawings immediately (3 plans showing San, Storm and Watermain along Montreal and Blair as well as UCC information in CAD).

Not included on the estimate but available are: 1648 Montreal Road Development Site Plan, Noise Impact Study (Report), Geotechnical Investigations, and Soil Design Reports.

Thank you,
Nick Havelock
Geospatial Analytics Technology & Solutions, Information Centre:
Phone: 613-580-2424 Ext 44455
Email: informationcentre@ottawa.ca

From: Jaymeson Adams <Jaymeson.Adams@cima.ca>
Sent: March 25, 2021 10:40 AM
To: ISD Information Centre / Centre Information <informationcentre@ottawa.ca>
Cc: Christian Lavoie-Lebel <Christian.Lavoie-Lebel@cima.ca>
Subject: 21-0367 1649 Montreal Rd. and 741 Blair Rd. - Servicing Capacity Assessment - Information Request

CAUTION: This email originated from an External Sender. Please do not click links or open attachments unless you recognize the source.

ATTENTION : Ce courriel provient d'un expéditeur externe. Ne cliquez sur aucun lien et n'ouvrez pas de pièce jointe, excepté si vous connaissez l'expéditeur.

We are working with a client on a servicing capacity assessment for zoning by-law amendment (ZBLA) at 1649 Montreal Rd. and 741 Blair Rd. (see attached key plan).

Our client is considering a service connection for the proposed development to Montreal and/or Blair. Could you please provide any additional background information for the existing services and utilities that may be present at these locations, including but not limited to watermain, storm, and sanitary sewer, gas, hydro, streetlighting, Bell, Rogers, etc. If you could provide a list of any information you have on file and the associated fees for obtaining these it would be much appreciated.

Also CAD of available utility plans would be preferable.

Thanks,

JAYMESON ADAMS, EIT
Engineering Trainee / Infrastructure
Ingénieur en formation / Infrastructures

T 613-860-2462 ext. 6659 F 613-860-1870
110-240 Catherine Street, Ottawa, ON K2P 2G8 CANADA



Do you really need to print this email? Let's protect the environment!
Devez-vous vraiment imprimer ce courriel? Pensons à l'environnement!

CONFIDENTIALITY WARNING This e-mail is confidential. If you are not the intended recipient, please notify the sender immediately and delete it in its entirety.
AVERTISSEMENT CONCERNANT LA CONFIDENTIALITÉ Ce message est confidentiel. S'il ne vous est pas destiné, veuillez en informer l'émetteur immédiatement et le détruire intégralement.

This e-mail originates from the City of Ottawa e-mail system. Any distribution, use or copying of this e-mail or the information it contains by other than the intended recipient(s) is unauthorized. Thank you.

Le présent courriel a été expédié par le système de courriels de la Ville d'Ottawa. Toute distribution, utilisation ou reproduction du courriel ou des renseignements qui s'y trouvent par une personne autre que son destinataire prévu est interdite. Je vous remercie de votre collaboration.

This e-mail originates from the City of Ottawa e-mail system. Any distribution, use or copying of this e-mail or the information it contains by other than the intended recipient(s) is unauthorized. Thank you.

Le présent courriel a été expédié par le système de courriels de la Ville d'Ottawa. Toute distribution, utilisation ou reproduction du courriel ou des renseignements qui s'y trouvent par une personne autre que son destinataire prévu est interdite. Je vous remercie de votre collaboration.

,

This e-mail originates from the City of Ottawa e-mail system. Any distribution, use or copying of this e-mail or the information it contains by other than the intended recipient(s) is unauthorized. Thank you.

Le présent courriel a été expédié par le système de courriels de la Ville d'Ottawa. Toute distribution, utilisation ou reproduction du courriel ou des renseignements qui s'y trouvent par une personne autre que son destinataire prévu est interdite. Je vous remercie de votre collaboration.

,

This e-mail originates from the City of Ottawa e-mail system. Any distribution, use or copying of this e-mail or the information it contains by other than the intended recipient(s) is unauthorized. Thank you.

Le présent courriel a été expédié par le système de courriels de la Ville d'Ottawa. Toute distribution, utilisation ou reproduction du courriel ou des renseignements qui s'y trouvent par une personne autre que son destinataire prévu est interdite. Je vous remercie de votre collaboration.

,

This e-mail originates from the City of Ottawa e-mail system. Any distribution, use or copying of this e-mail or the information it contains by other than the intended recipient(s) is unauthorized. Thank you.

Le présent courriel a été expédié par le système de courriels de la Ville d'Ottawa. Toute distribution, utilisation ou reproduction du courriel ou des renseignements qui s'y trouvent par une personne autre que son destinataire prévu est interdite. Je vous remercie de votre collaboration.

,


This e-mail originates from the City of Ottawa e-mail system. Any distribution, use or copying of this e-mail or the information it contains by other than the intended recipient(s) is unauthorized. Thank you.

Le présent courriel a été expédié par le système de courriels de la Ville d'Ottawa. Toute distribution, utilisation ou reproduction du courriel ou des renseignements qui s'y trouvent par une personne autre que son destinataire prévu est interdite. Je vous remercie de votre collaboration.

,

CITY OF OTTAWA

CITY OF GLOUCESTER

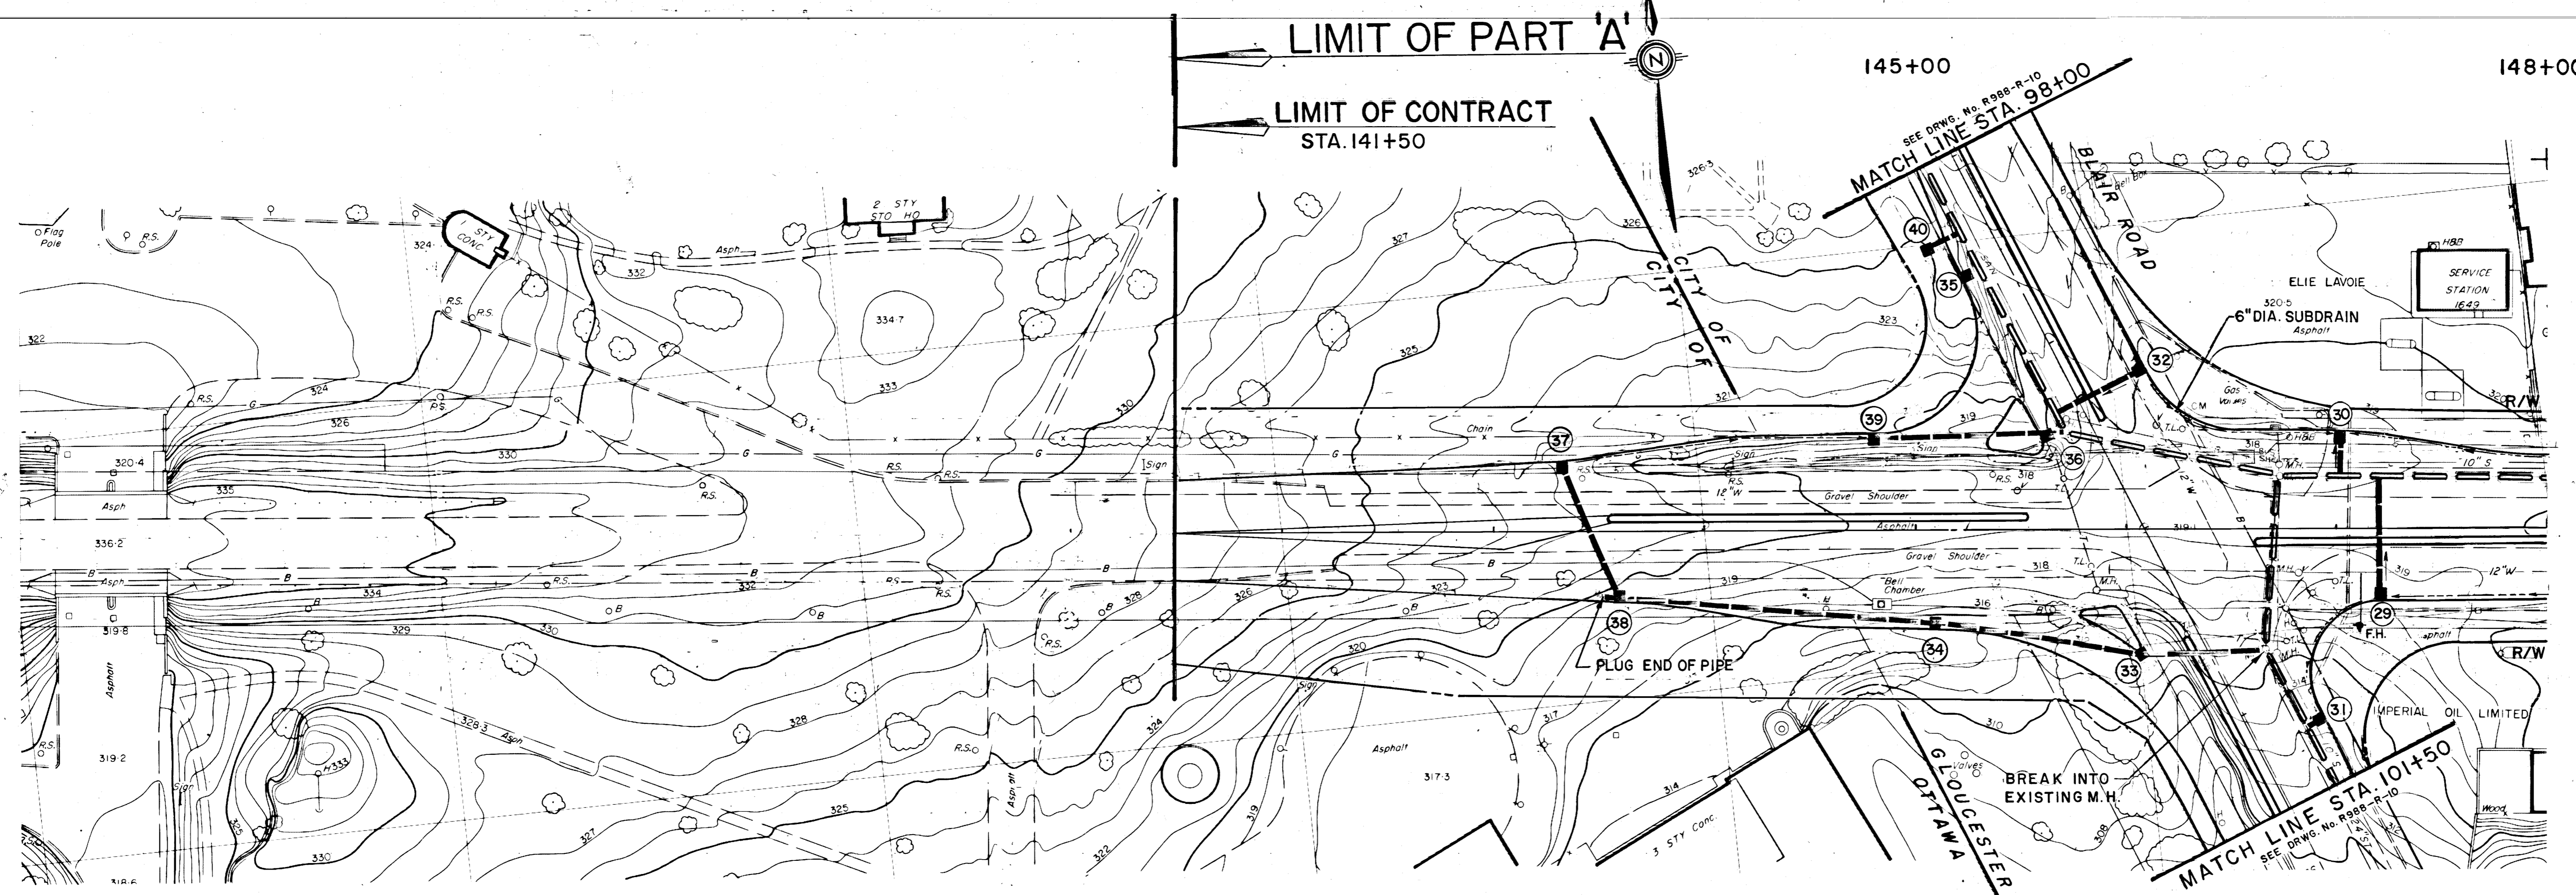

MANHOLE DATA							
No.	Station	Offset (ft.)	Type	Elevations	Grate to	Invert	Grate to
33	100+60	30'-0" RT	S-3-18 Structure	318.36	309.22	9.14	
34	145+10	45'-0" RT	S-3-18 J-3-14	319.34	311.82	7.52	
36	99+40	23'-0" RT	S-3-18 J-3-14	318.59	313.92	4.67	
38	143+60	33'-0" RT	S-3-18 J-3-14	320.52	315.72	4.80	

SEWER DATA						
Structure to Structure	Diameter (in.)	Type	Length (ft.)	Invert	Elevations	Downstream
CBMH 38 TO MH 34	12"	CONC.	150'	315.72	311.82	
MH 34 TO MH 33	12"	CONC.	100'	311.82	309.92	
MH 33 TO EXIST.MH	12"	CONC.	60'	309.22	307.66	
MH 36 TO EXIST.MH	12"	CONC.	10'	313.92	312.50	
STUB TO MH 38	12"	CONC.	8'	315.93	315.72	

CATCHBASIN DATA						
No.	Station	Offset (ft.)	Type	Elevations	Grate to	Invert
29	147+20	33'-0" RT	S-3-18 Structure	317.90	313.65	4.25
30	147+00	45'-0" LT	S-3-18 J-3-9	317.95	312.70	5.25
31	101+20	33'-0" LT	S-3-18 J-3-9	315.10	310.00	5.10
32	99+60	33'-0" LT	S-3-18 J-3-9	318.50	313.90	4.60
35	98+50	21'-0" RT	S-3-18 J-3-9	320.67	315.67	5.00
37	143+30	32'-0" LT	S-3-18 J-3-9	312.19	316.47	5.72
39	144+30	45'-0" LT	S-3-18 J-3-9	319.32	314.32	5.00
40	98+35	32'-0" RT	S-3-18 J-3-9	317.51	313.50	4.01

CATCHBASIN LEAD DATA						
Structure to Structure	Diameter (in.)	Type	Length (ft.)	Invert	Elevations	Downstream
CB 29 TO TRUNK	9"	CONC.	56'	313.65	308.00	
CB 30 TO TRUNK	9"	CONC.	20'	312.70	312.30	
CB 31 TO TRUNK	9"	CONC.	7'	310.00	306.20	
CB 32 TO TRUNK	9"	CONC.	47'	313.90	312.00	
CB 35 TO TRUNK	9"	CONC.	9'	315.67	311.05	
CB 37 TO MH 38	9"	CONC.	76'	316.47	315.72	
CB 39 TO MH 36	9"	CONC.	85'	314.32	313.47	
CB 40 TO TRUNK	9"	CONC.	12'	313.50	314.00	


NOTE:
THE LOCATION OF UTILITIES IS APPROXIMATE ONLY, AND THE EXACT LOCATION SHOULD BE DETERMINED BY CONSULTING THE MUNICIPAL AUTHORITIES AND UTILITY COMPANIES CONCERNED. THE CONTRACTOR SHALL PROVE THE LOCATION OF UTILITIES AND SHALL BE RESPONSIBLE FOR ADEQUATE PROTECTION FROM DAMAGE DURING CONSTRUCTION.

MONTREAL ROAD


ROAD

NOTES:

1. LATERAL GRADES MAY BE ADJUSTED DUE TO POSSIBLE CONFLICT WITH EXISTING UNDERGROUND UTILITIES.
2. CATCHBASIN OFFSET DISTANCES REFER TO THE CENTRE OF THE GRATE.
3. GRATE ELEVATIONS REFER TO THE TOP OF GRATE AT THE CENTRE OF THE GRATE.
4. RUBBER GASKETS REQUIRED FOR ALL SEWER PIPE JOINTS.
5. MACHINE CUT LATERALS INTO EXISTING TRUNK STORM SEWERS.

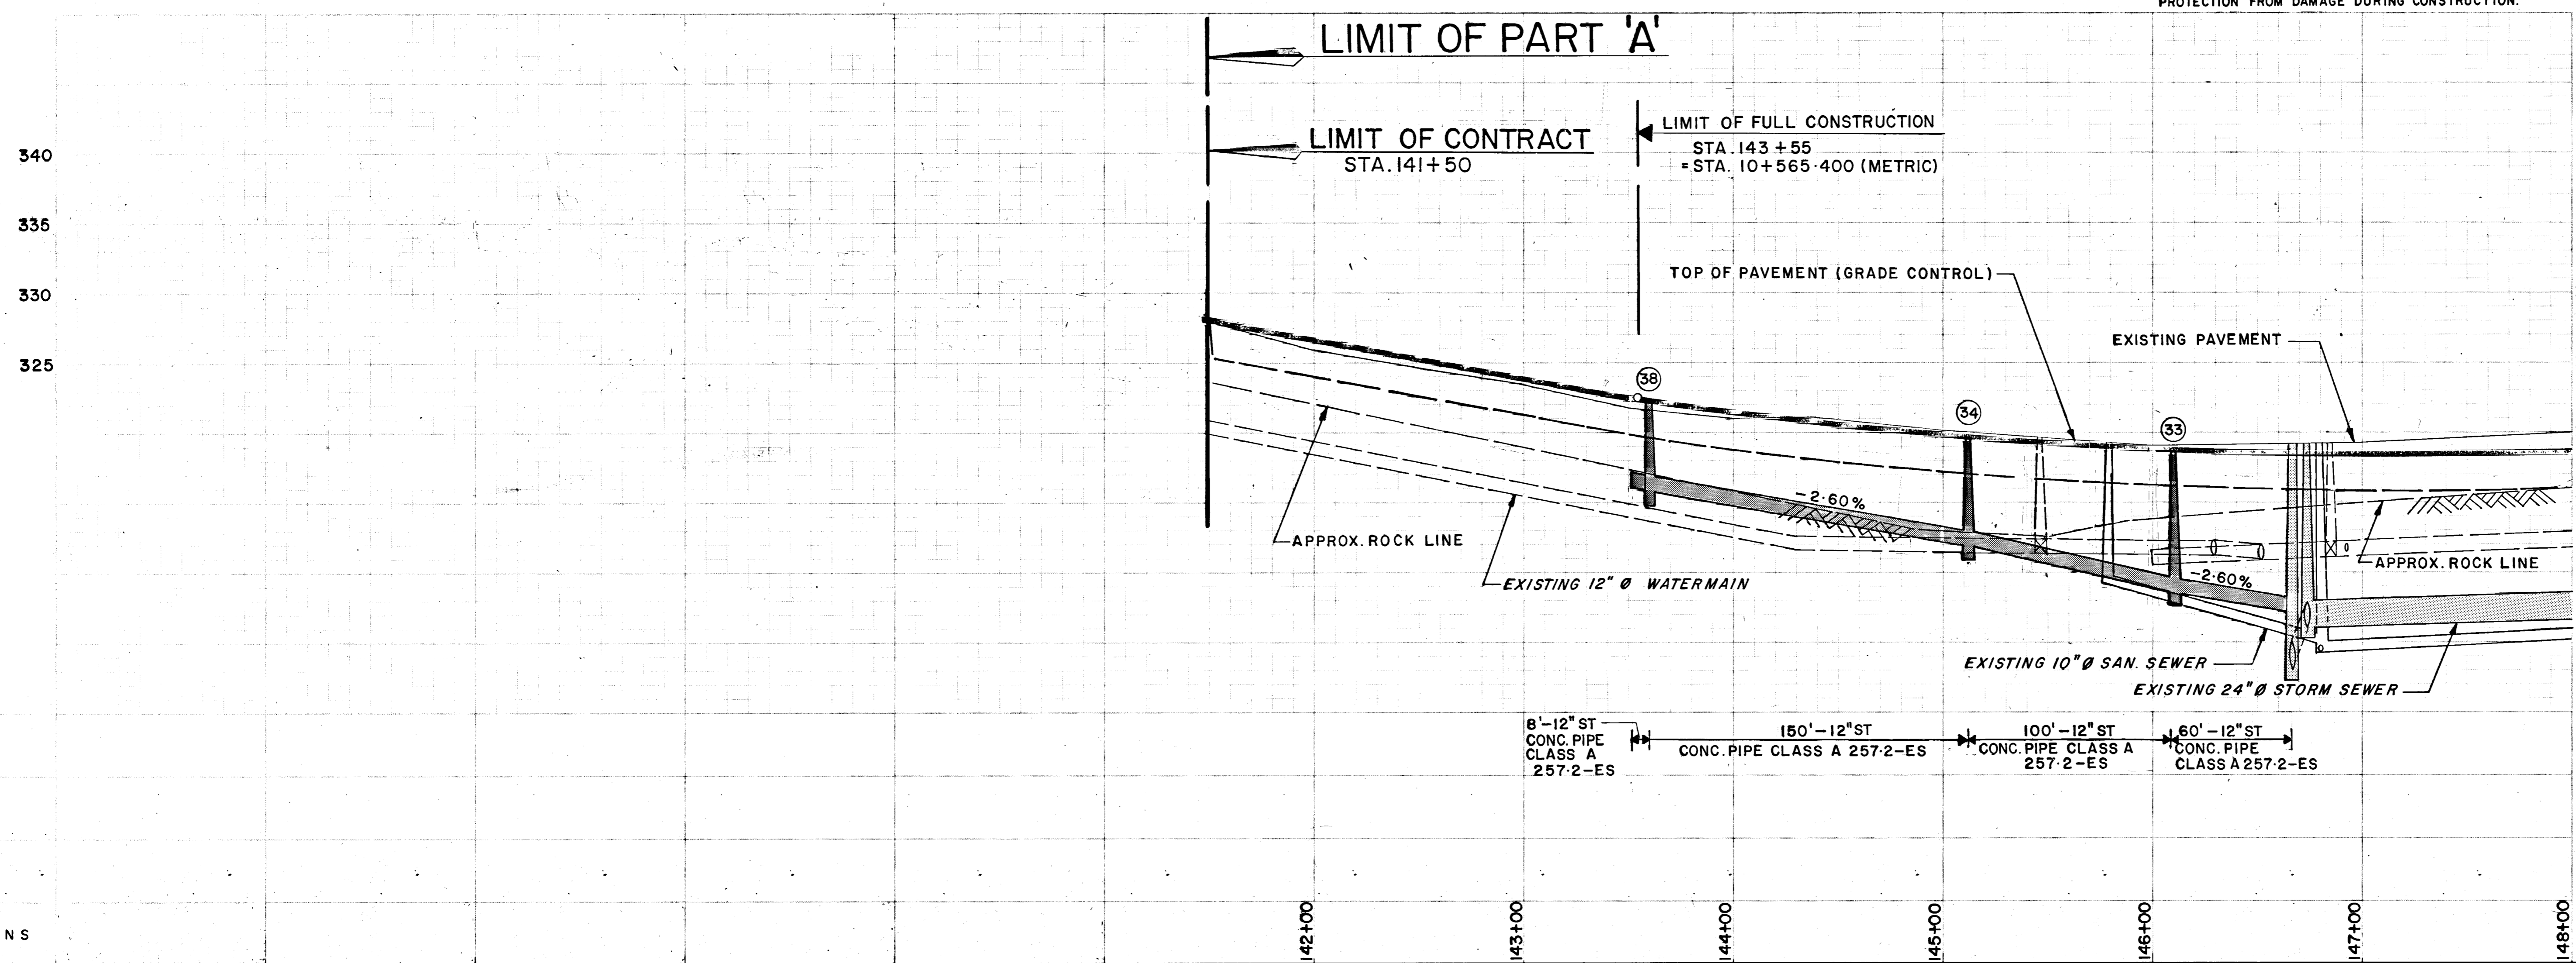

MCCORMICK RANKIN CONSULTING ENGINEERS

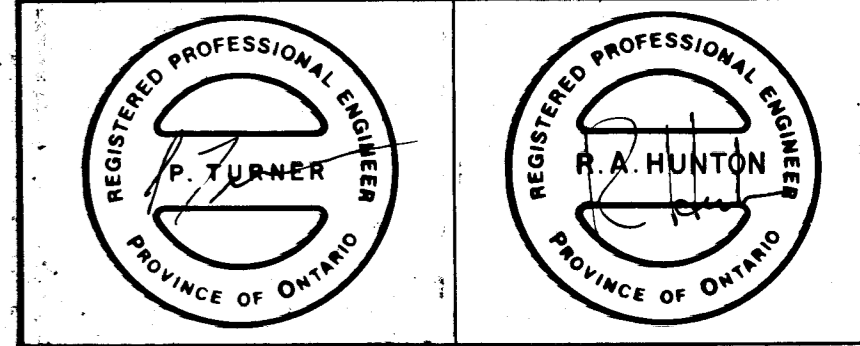


NO. _____ REVISION _____ BY _____ DATE _____
 THE REGIONAL MUNICIPALITY OF OTTAWA - CARLETON
 Transportation Department

MONTREAL ROAD
 BLAIR ROAD TO BECKENHAM LANE

STORM SEWER
 STA. 141+50 TO STA. 148+00

Des: R.H. Chkd: P.T.
 Dwn: H.R. Chkd: R.H.
 Date: MARCH, 1986
 Scale: Horiz. 1" = 40'
 Vert. 1" = 6'
 CONTRACT NO. DWG. NO. R988-R-7
 78-504 SHEET 7 OF 39

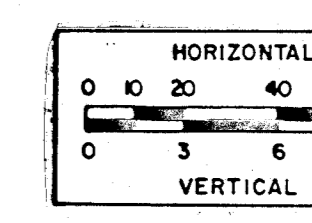

STATIONS

STATIONS

CITY OF GLOUCESTER


LIMIT OF PART 'A' LIMIT OF PART 'B'

MANHOLE DATA						
No.	Station	Offset (ft.)	Type	Elevations	Grate to	Invert
14	0+68	14' 0" LT	S-3-18	328-70	319 00	9-80

SEWER DATA						
Structure to Structure	Diameter (in.)	Type	Length (ft.)	Invert Elevations	Upstream	Downstream
MH 14 TO STUB	18"	CONC.	25'	319-00	318-00	


CATCHBASIN DATA						
No.	Station	Offset (ft.)	Type	Elevations	Grate to	Invert
5	158+97	45' 0" RT	S-3-18	347-70	342-70	5-00
6	158+20	45' 0" LT	S-3-18	346-44	339-40	7-04
7	156+75	33' 0" LT	S-3-18	342-30	336-50	5-80
8	156+65	33' 0" RT	S-3-18	341-98	335-21	6-77
9	155+35	33' 0" RT	S-3-18	336-47	328-65	7-82
10	155+35	47' 0" LT	S-3-18	336-81	329-00	7-81
11	155+10	33' 0" RT	S-3-18	335-36	326-15	9-21
12	153+90	33' 0" LT	S-3-18	329-82	322-40	8-00
13	154+30	50' 0" RT	S-3-18	328-81	325-80	3-01
15	40+70	35' 0" LT	403-01	327-51	322-82	4-61
16	40+55	65' 0" LT	403-01	324-51	319-95	4-51
17	153+30	33' 0" RT	S-3-18	328-30	320-10	8-15
18	153+30	50' 0" RT	S-3-18	325-31	320-50	4-81
19	152+05	33' 0" RT	S-3-18	324-46	318-43	6-03
22	151+90	33' 0" LT	S-3-18	324-06	317-50	6-56
23	151+60	52' 0" LT	403-01	320-01	318-00	2-01
24	150+83	33' 0" RT	S-3-18	321-56	313-60	7-90
25	150+25	52' 0" RT	S-3-18	317-81	314-00	3-01
26	150+00	33' 0" LT	S-3-18	320-06	314-80	5-20
27	149+25	33' 0" RT	S-3-18	319-07	314-25	4-75
28	148+68	33' 0" LT	S-3-18	18-50	313-70	4-75
20	152+40	70' 0" RT	S-3-18	324-71	319-30	5-21
21	152+20	70' 0" RT	S-3-18	321-01	319-00	2-01

CATCHBASIN LEAD DATA						
Structure to Structure	Diameter (in.)	Type	Length (ft.)	Invert Elevations	Upstream	Downstream
CB 5 TO TRUNK	9"	CONC.	75'	342-70	336-35	
CB 6 TO TRUNK	9"	CONC.	13'	339-40	335-50	
CB 7 TO TRUNK	9"	CONC.	10'	336-50	333-45	
CB 8 TO TRUNK	9"	CONC.	63'	335-21	333-95	
CB 9 TO TRUNK	9"	CONC.	4'	328-65	324-65	
CB 10 TO CB 9	9"	CONC.	17'	329-00	328-65	
CB 11 TO TRUNK	9"	CONC.	53'	326-15	323-50	
CB 12 TO TRUNK	9"	CONC.	9'	322-40	317-90	
CB 13 TO TRUNK	12"	CONC.	78'	325-80	320-50	
CB 15 TO MH 14	12"	CONC.	51'	322-82	322-00	
CB 16 TO MH 14	12"	CONC.	25'	319-95	319-25	
CB 17 TO EXIST. MH	12"	CONC.	55'	321-10	319-00	
CB 18 TO CB 17	9"	CONC.	20'	320-50	320-10	
CB 19 TO TRUNK	12"	CONC.	57'	318-43	317-86	
CB 22 TO EXIST. MH	12"	CONC.	10'	317-30	316-80	
DI 23 TO CB 22	12"	CONC.	35'	318-00	317-30	
CB 24 TO TRUNK	12"	CONC.	55'	313-60	312-50	
DI 25 TO CB 24	12"	CONC.	30'	314-00	313-60	
CB 26 TO TRUNK	9"	CONC.	10'	314-80	308-60	
CB 27 TO TRUNK	9"	CONC.	55'	314-25	313-70	
CB 28 TO TRUNK	9"	CONC.	10'	313-70	306-55	
CB 20 TO CB 21	9"	CONC.	20'	319-50	319-25	
CB 21 TO CB 19	12"	CONC.	40'	319-00	318-43	

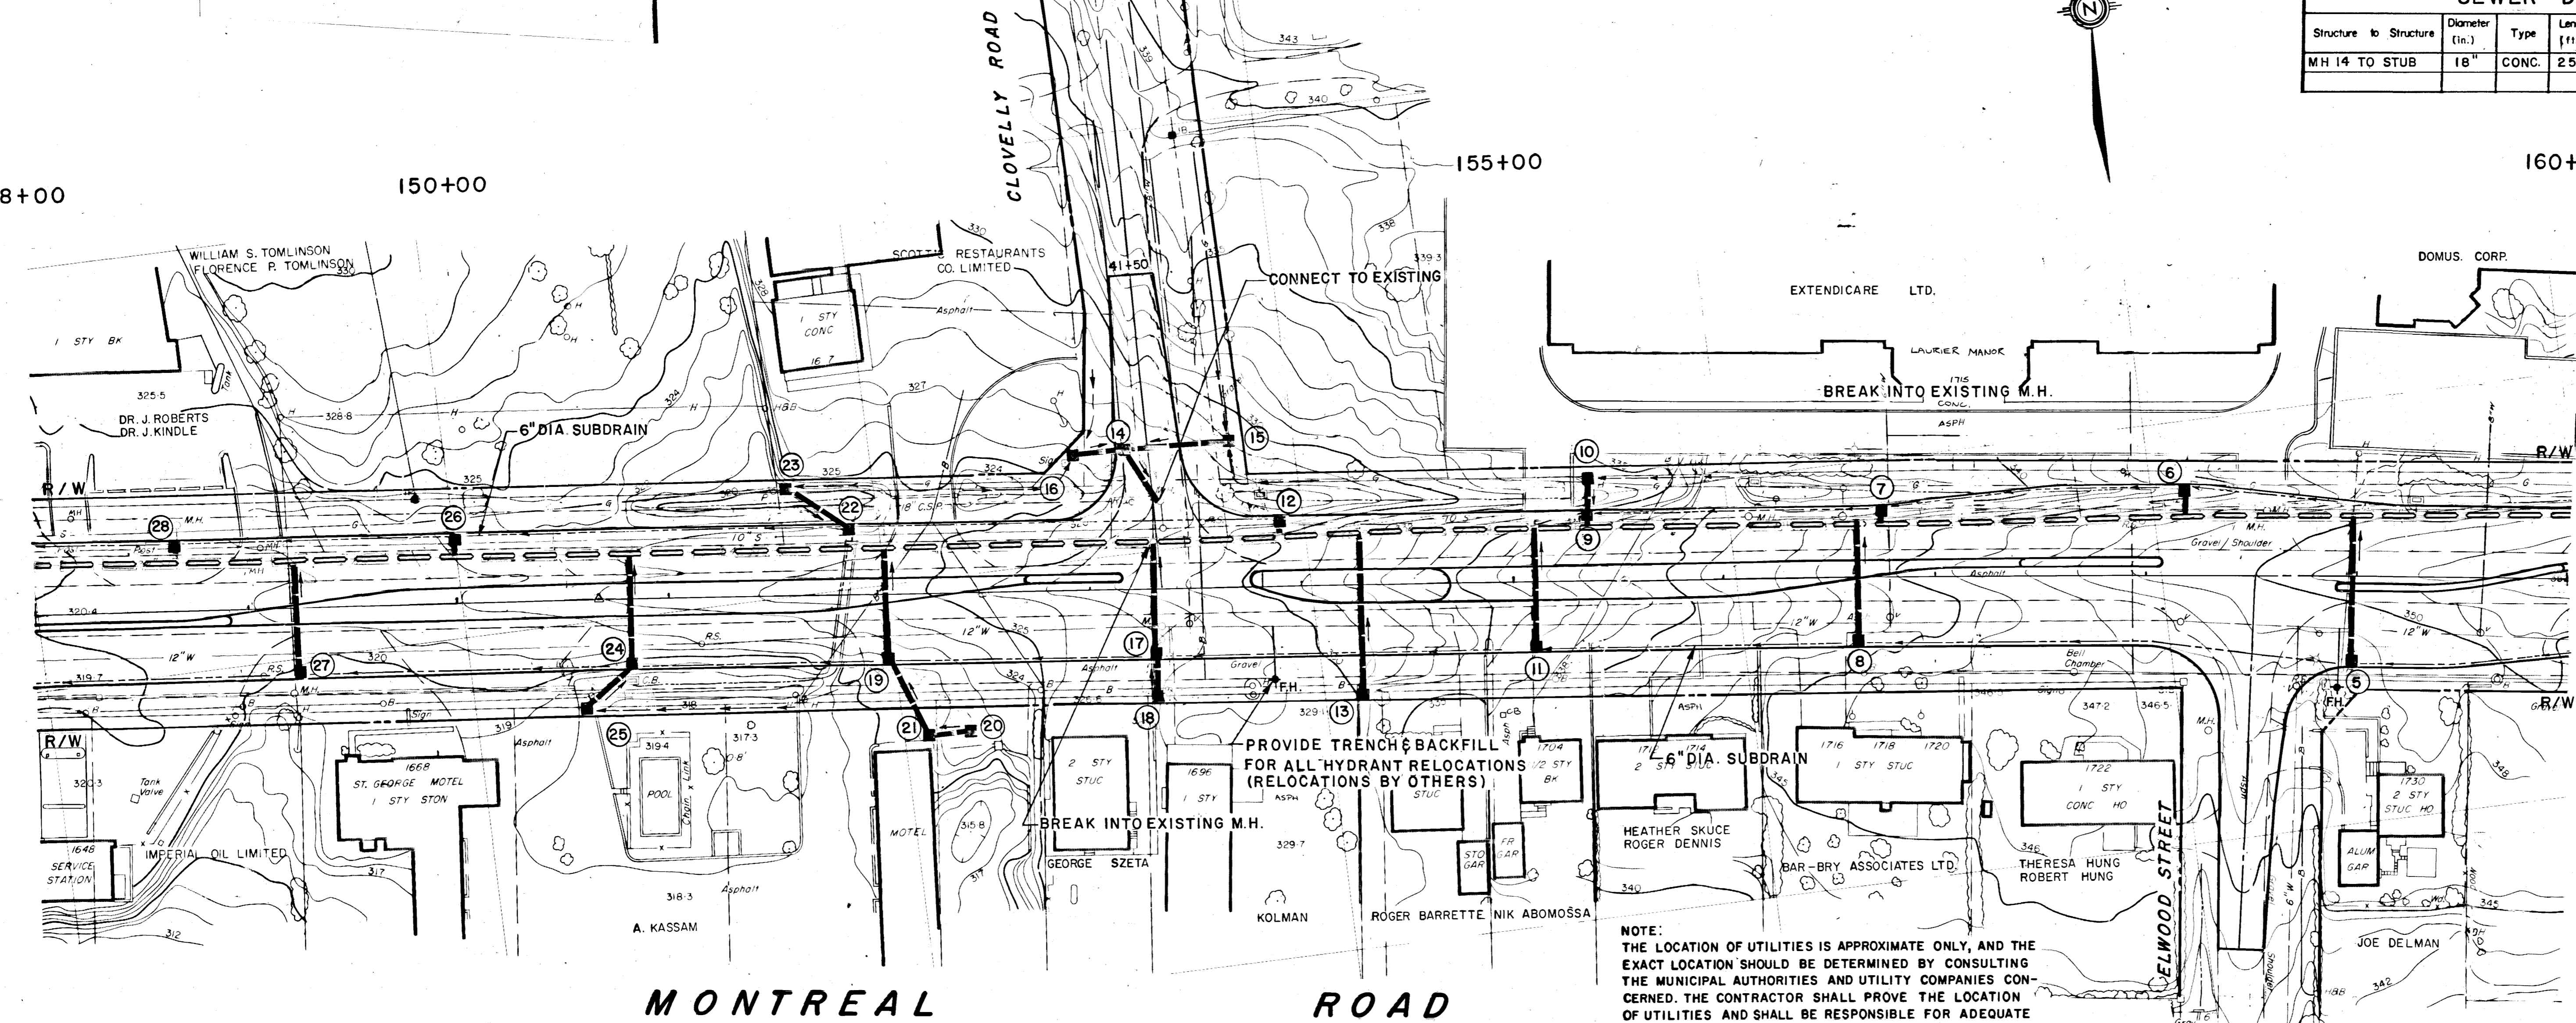

NOTE:
THE LOCATION OF UTILITIES IS APPROXIMATE ONLY, AND THE EXACT LOCATION SHOULD BE DETERMINED BY CONSULTING THE MUNICIPAL AUTHORITIES AND UTILITY COMPANIES CONCERNED. THE CONTRACTOR SHALL PROVE THE LOCATION OF UTILITIES AND SHALL BE RESPONSIBLE FOR ADEQUATE PROTECTION FROM DAMAGE DURING CONSTRUCTION.

LIMIT OF PART 'A' LIMIT OF PART 'B'

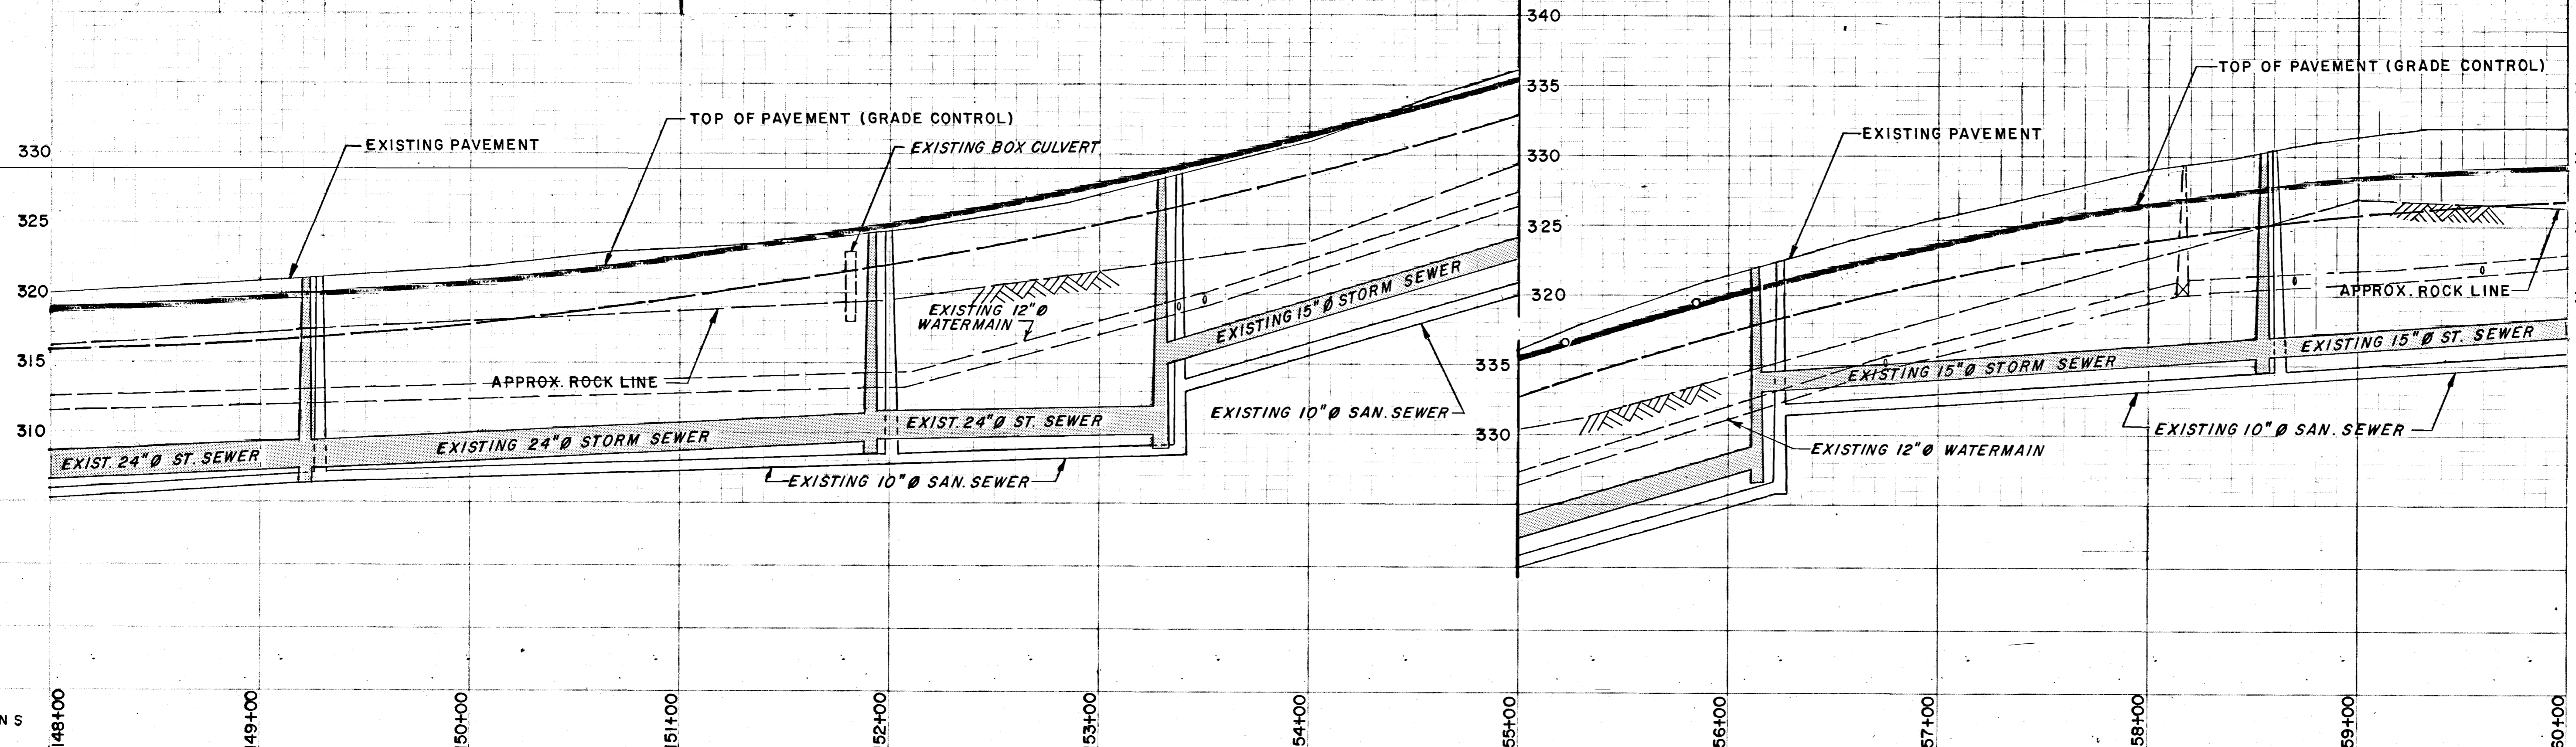

MCCORMICK RANKIN CONSULTING ENGINEERS

REGISTERED PROFESSIONAL ENGINEER
PROVINCE OF ONTARIO

REGISTERED PROFESSIONAL ENGINEER
PROVINCE OF ONTARIO

REVISIONS:

△	CLOVELLY ROAD REALIGNED	RH	MAR 9/86
△	CB ADJUSTMENT	RH	MAR 9/86

NO. REVISION BY DATE

THE REGIONAL MUNICIPALITY OF OTTAWA - CARLETON
Transportation Department

MONTREAL ROAD
BLAIR ROAD TO BECKENHAM LANE

STORM SEWER
STA. 148+00 TO STA. 160+00

Des: R. H. Chkd: P. T.
Dwn: H. R. Chkd: R. H.


Date: MARCH, 1986

Scale: Horiz. 1" = 40'
Vert. 1" = 6'

CONTRACT NO. 78-504 DWG. NO. R988-R-8 SHEET 8 OF 39


L. G. MORLEY
Director Design & Construction

W. S. BEVERIDGE P. ENG.
Chief Design Engineer

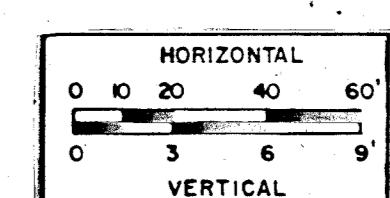

CITY OF GLOUCESTER

LIMIT OF PART 'A'

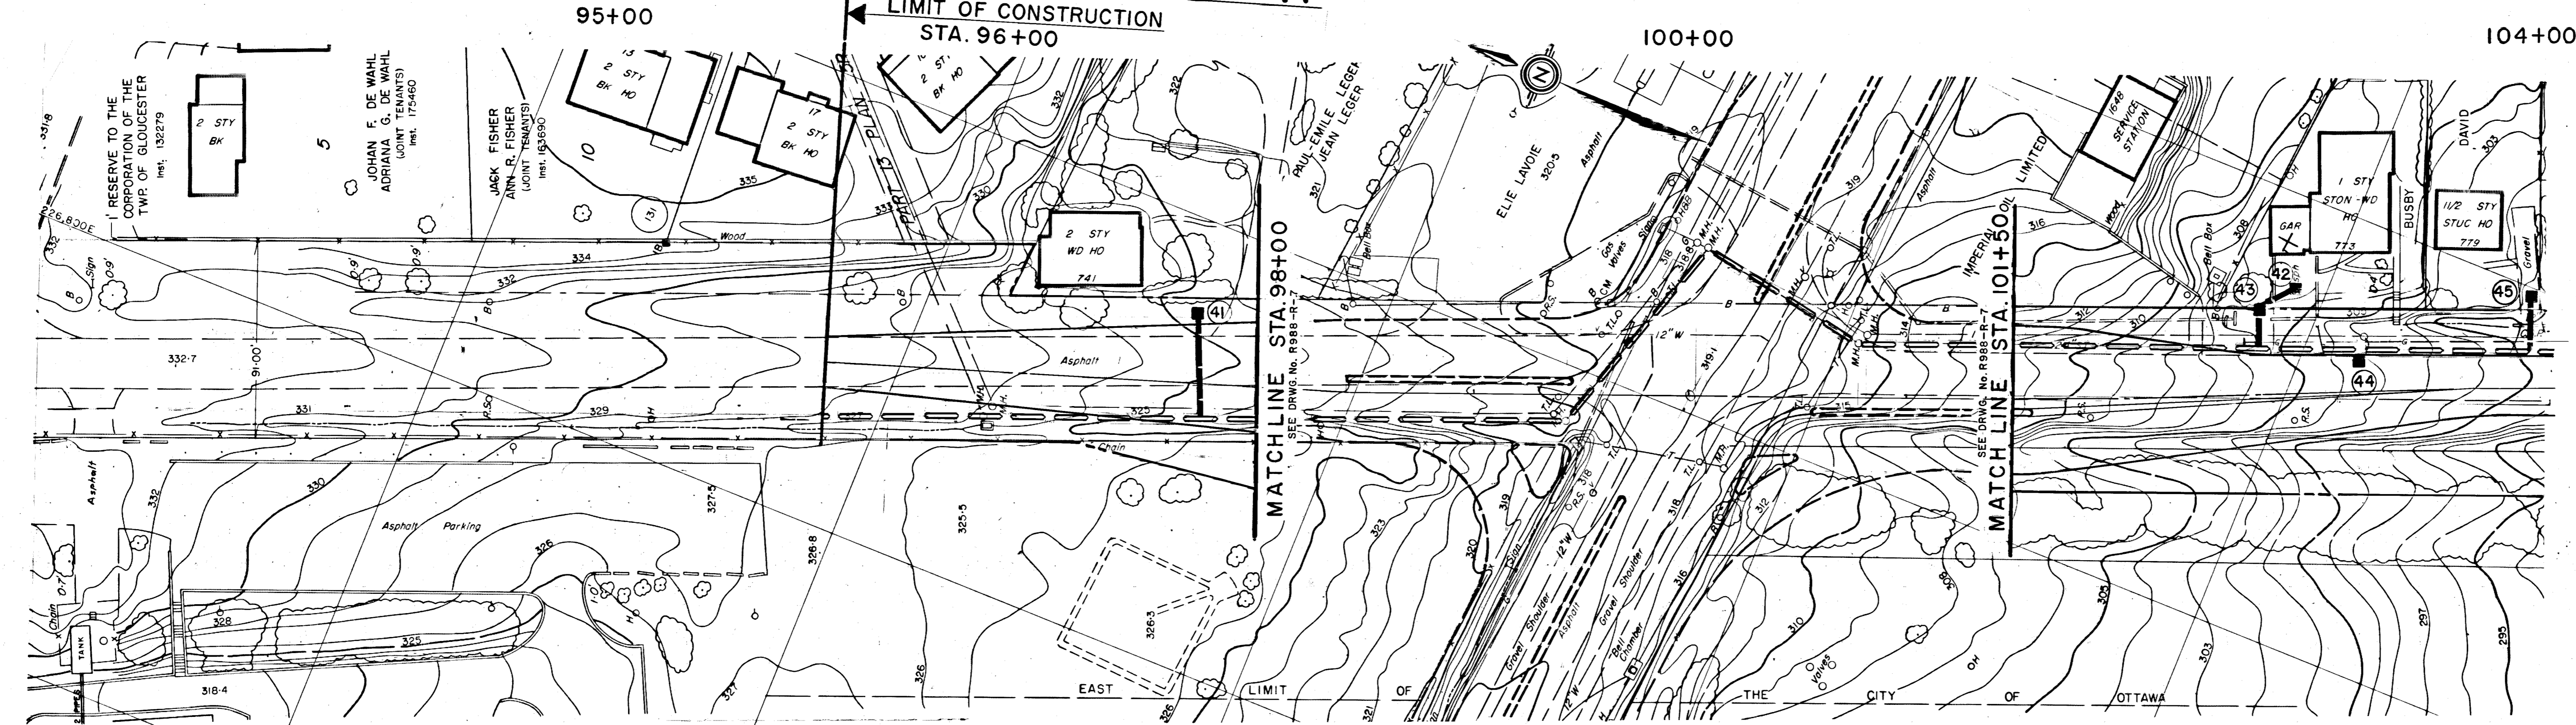


BLAIR ROAD

NOTE:
THE LOCATION OF UTILITIES IS APPROXIMATE ONLY, AND THE EXACT LOCATION SHOULD BE DETERMINED BY CONSULTING THE MUNICIPAL AUTHORITIES AND UTILITY COMPANIES CONCERNED. THE CONTRACTOR SHALL PROVE THE LOCATION OF UTILITIES AND SHALL BE RESPONSIBLE FOR ADEQUATE PROTECTION FROM DAMAGE DURING CONSTRUCTION.

LIMIT OF PART 'A'


LIMIT OF CONSTRUCTION STA. 96+00

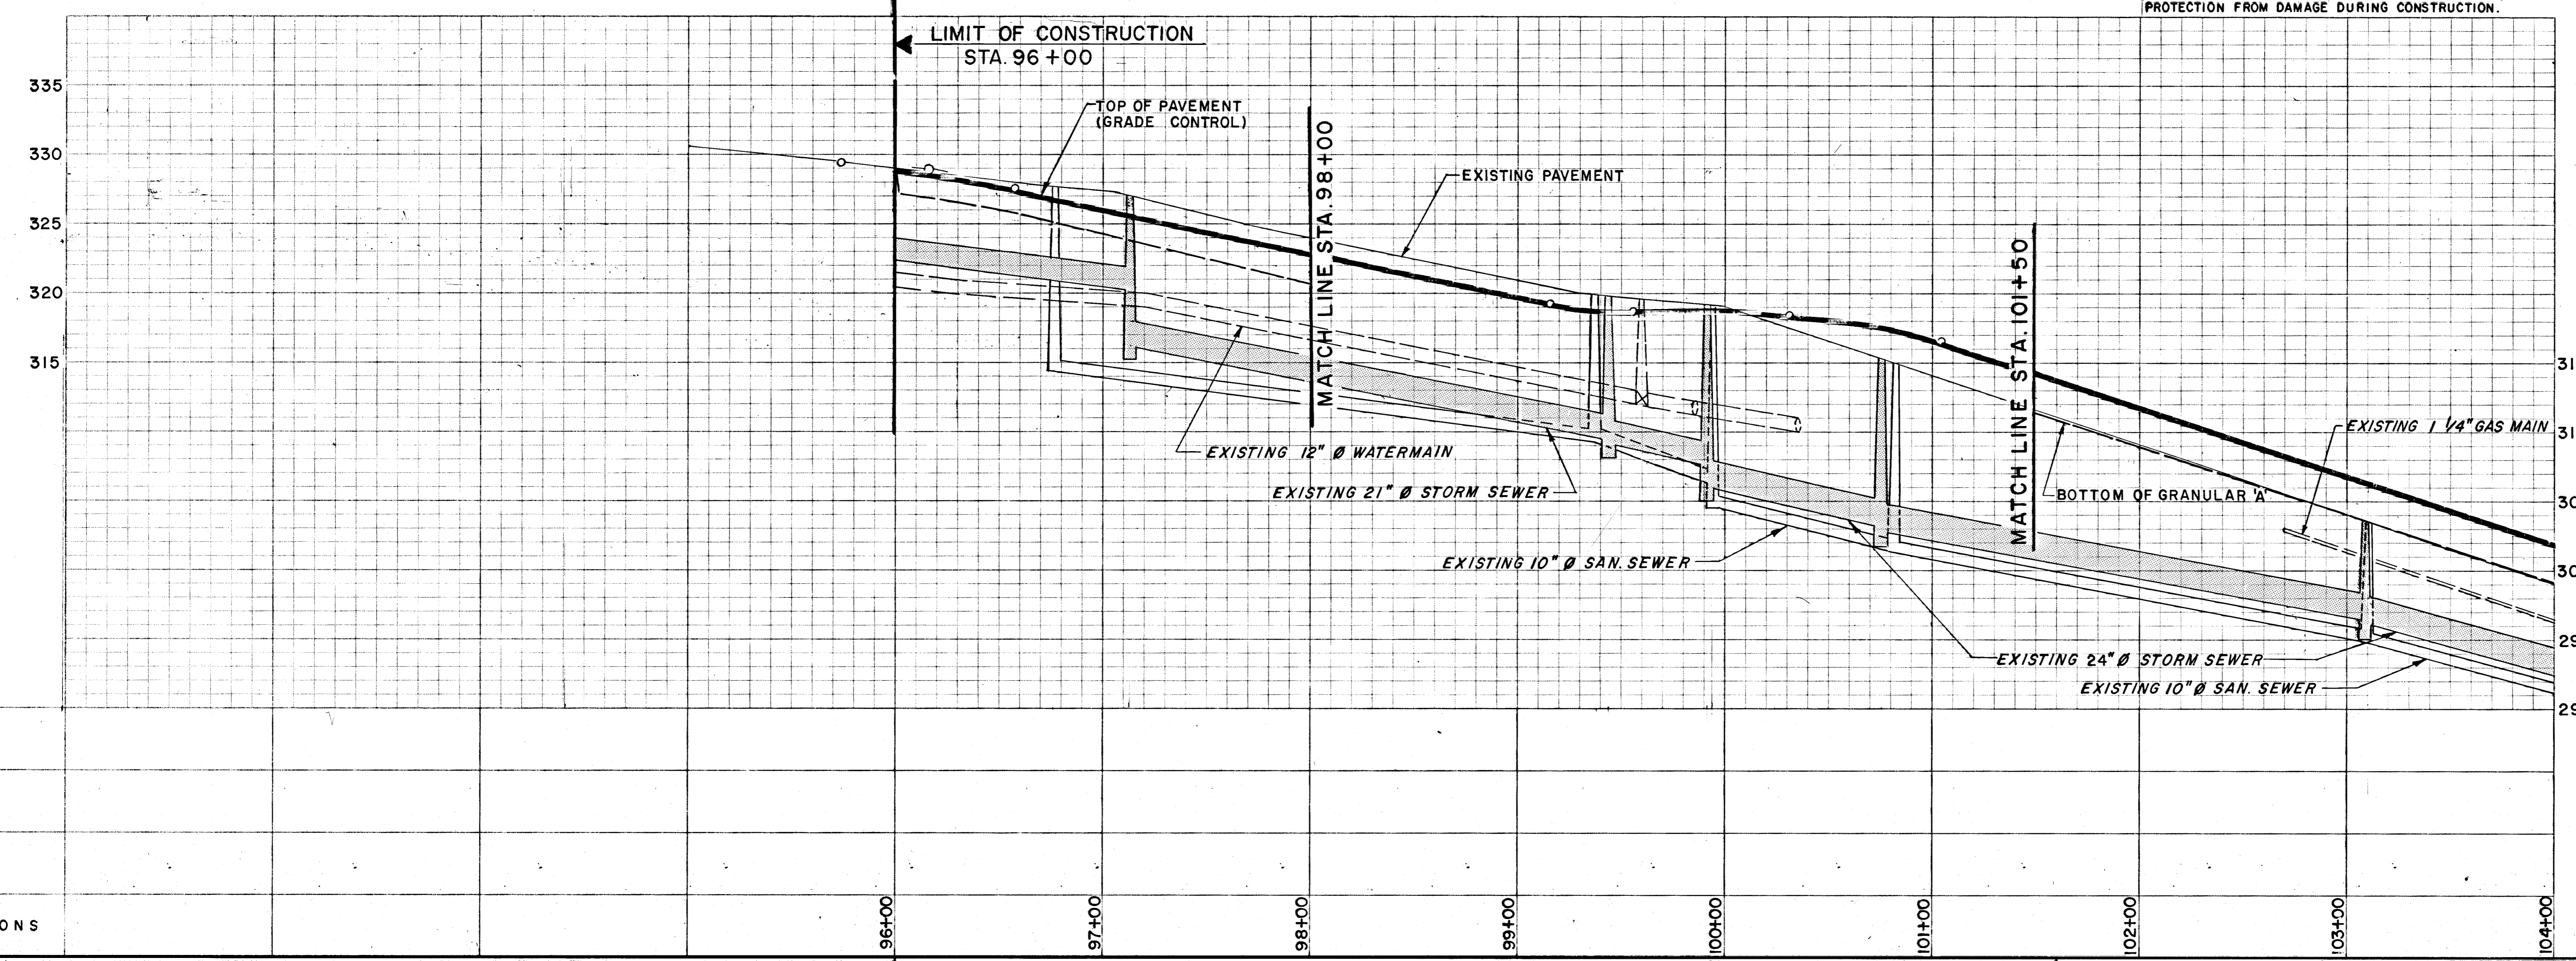

No.	Station	Offset (ft.)	Cover	Type	Structure	Elevations	Grate	Low Invert	Invert
41	97+75	38' 0" LT	S-3-18	V-3-9		321.5 ±	316.00	5.5 ±	
42	102+80	55' 0" LT	S-3-18	V-3-9		306.0 ±	302.00	4.0 ±	
43	102+65	38' 0" LT	S-3-18	V-3-9		306.0 ±	301.00	5.0 ±	
44	103+10	14' 0" LT	S-3-18	V-3-9		305.98	301.50	4.48	
45	103+98	50' 0" LT	S-3-15	S-3-11		300.5 ±	296.50	4.0 ±	

Structure to Structure	Diameter (in.)	Type	Length (ft.)	Invert Elevations	
				Upstream	Downstream
CB 41 TO TRUNK	12"	CONC.	50'	316.00	315.00
CB 42 TO CB 43	9"	CONC.	20'	302.00	301.80
CB 43 TO TRUNK	12"	CONC.	19'	301.00	297.65
CB 44 TO TRUNK	9"	CONC.	5'	301.50	298.40
CB 45 TO TRUNK	9"	CONC.	3.5'	296.50	293.50

MCCORMICK RANKIN
CONSULTING ENGINEERS

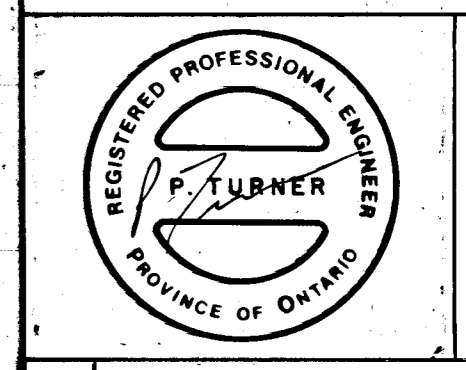



PROFILE ADJUSTMENT STA. 96+16 H. R. APR 22/86
NO. REVISION BY DATE
THE REGIONAL MUNICIPALITY OF OTTAWA - CARLETON
Transportation Department

MONTREAL ROAD
BLAIR ROAD TO BECKENHAM LANE

STORM SEWER
STA. 92+00 TO STA. 104+50

Des: R. H. Chk: P. T.
Own: H. R. Chk: R. H. L. G. MORLEY
Date: MARCH, 1986 Director Design & Construction
Scale: Horiz. 1" = 40' W. S. BEVERIDGE, P. ENG.
Vert. 1" = 6' Chief Design Engineer
CONTRACT NO. DWG. NO. R988-R-10
78-504 SHEET 10 OF 39

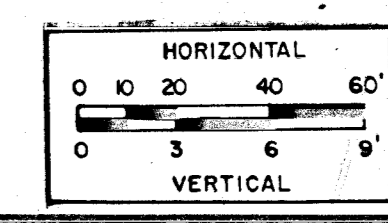

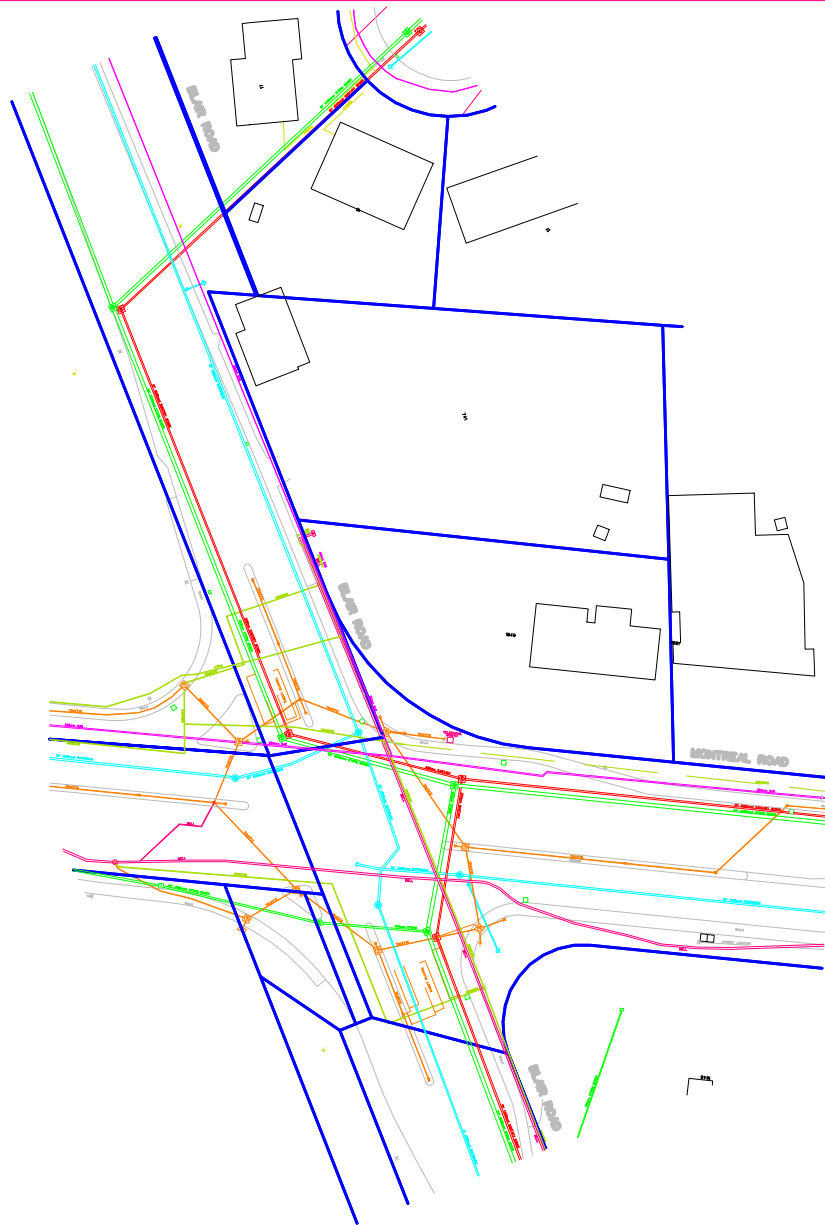

CAUTION/ATTENTION
 Although utility locations are established using the best available information, they cannot be guaranteed.
 Property lines were compiled from plans and documents recorded in the Land Registry System and are for indexing purposes only.
 Bien que l'emplacement des services publics soient établis en utilisant la meilleure information disponible, ils ne peuvent pas être garantis.
 Des lignes de propriétés ont été compilées en utilisant des plans et des documents enregistrés dans le système de cadastre et sont pour l'information seulement.

LEGEND

Blue Line, Non-Channel Drainage	—
Blue Line, Channel Drainage	—
Green Line, Gas	—
Red Line, Water	—
Orange Line, Sewer	—
Yellow Line, Electric	—
Cyan Line, Telephone	—
Magenta Line, Cable TV	—
Black Line, Other	—

TELECOM GLOSSARY

AT	Automatic	PT	Public Telephone
BT	Business Telephone	ST	Subscriber Telephone
CT	Central Office	TT	Telephone Terminal
DT	Direct Trunk	UT	Unattended Telephone
ET	Exchange	VT	Victory Telephone
FT	Fiber Optic	WT	Wireless Telephone
GT	Group Trunk	XT	Exchange Terminal
HT	Hybrid	YT	Yield Telephone
IT	Interchange	ZT	Zone Telephone

GLOSSARY - OTHER

AL	Asphalt	PL	Public Lot
BL	Block	PR	Private
CL	Canal	PS	Public Street
DL	Ditch	PT	Public Trust
EL	Electric	ST	Street

CAUTION/ATTENTION
 Although utility locations are established using the best available information, they cannot be guaranteed.
 Property lines were compiled from plans and documents recorded in the Land Registry System and are for indexing purposes only.
 Bien que l'emplacement des services publics soient établis en utilisant la meilleure information disponible, ils ne peuvent pas être garantis.
 Des lignes de propriétés ont été compilées en utilisant des plans et des documents enregistrés dans le système de cadastre et sont pour l'information seulement.

Jaymeson Adams

From: Jamie Batchelor <jamie.batchelor@rvca.ca>
Sent: April 20, 2021 8:42 PM
To: Jaymeson Adams
Cc: Christian Lavoie-Lebel; Tim Kennedy
Subject: RE: 1649 Montreal Rd. and 741 Blair Rd. - Servicing Capacity Assessment - RVCA Pre-consult

EXTERNAL EMAIL

Hi Jaymeson,

There would be no natural heritage features or natural hazards that we have identified on this property which would preclude this application.

- a. No additional on-site water quality treatment is required for rooftop or landscaped areas.
- b. Given the scope of the drive way including a turning circle, we would require onsite water quality control of 80% TSS removal.
- c. The RVCA is open to LID measures for providing water quality treatment.
- d. While a water tank may provide some degree of TSS removal if a sufficient detention time is provided, it is unlikely it can achieve the water quality target without being equipped with filter media or splitter in the tank.
- e.

Jamie Batchelor, MCIP, RPP
Planner, ext. 1191
[Jamie.batchelor@rvca.ca](mailto:jamie.batchelor@rvca.ca)



3889 Rideau Valley Drive
PO Box 599, Manotick ON K4M 1A5
T 613-692-3571 | 1-800-267-3504 F 613-692-0831 | www.rvca.ca

This message may contain information that is privileged or confidential and is intended to be for the use of the individual(s) or entity n may contain confidential or personal information which may be subject to the provisions of the *Municipal Freedom of Information & I* you are not the intended recipient of this e-mail, any use, review, revision, retransmission, distribution, dissemination, copying, printing, taking of any action in reliance upon this e-mail, is strictly prohibited. If you have received this e-mail in error, please contact the send and any copy of the e-mail and any printout thereof, immediately. Your cooperation is appreciated.

From: Jaymeson Adams <Jaymeson.Adams@cima.ca>
Sent: Thursday, March 25, 2021 1:08 PM
To: Jamie Batchelor <jamie.batchelor@rvca.ca>
Cc: Christian Lavoie-Lebel <Christian.Lavoie-Lebel@cima.ca>; Tim Kennedy <Tim.Kennedy@cima.ca>
Subject: 1649 Montreal Rd. and 741 Blair Rd. - Servicing Capacity Assessment - RVCA Pre-consult

Hi Jamie,

We are working on a project in the City of Ottawa and I wanted to get your input on Natural Heritage/Hazards features that may impact the development as well as any Stormwater Management Criteria for the site and required approvals/permits.

The proposed development involves the construction of a twenty-six (26) storey mixed use commercial and residential development at 1649 Montreal Rd. and 741 Blair Rd. with underground parking and driveway to the front entrance.

A few specific items for your consideration as follows:

1. The stormwater collected from the site travels approximately 3.3 km to Green's Creek.
2. The development will connect to the existing 525 mm \varnothing storm sewer within Blair Road and will discharge primarily rooftop stormwater as well as stormwater captured in the grassed yard, driveway, and ground-level terrace area.
 - a. Will quality control for rooftop areas, yard, driveway, and/or terrace area be required?
 - b. Considering parking will be underground, with limited exterior hard surface at the ground level would a mechanical separator still be required for hydrocarbon removal?
 - c. Would the use of raingardens or alternative low impact development stormwater measures meet RVCA's requirements for enhanced quality control for this site?
 - d. Should an internal/external storage tank be required and provided with detention time for settlement of suspended solids would this meet the requirement for enhanced quality control for this site?

I have attached a key plan with the site location (PDF document) as well as the ultimate flow path for the storm sewer (JPG document).

If you need anything further please let me know. Feel free to call me on the number in my signature box below if you would like to discuss.

Best regards,

JAYMESON ADAMS, EIT
Engineering Trainee / Infrastructure
Ingénieur en formation / Infrastructures

T 613-860-2462 ext. 6659 F 613-860-1870
110-240 Catherine Street, Ottawa, ON K2P 2G8 CANADA



KINCENTRIC
Best Employer

CANADA 2010

Do you really need to print this email? Let's protect the environment!
Devez-vous vraiment imprimer ce courriel? Pensons à l'environnement!

CONFIDENTIALITY WARNING This e-mail is confidential. If you are not the intended recipient, please notify the sender immediately and delete it in its entirety.

AVERTISSEMENT CONCERNANT LA CONFIDENTIALITÉ Ce message est confidentiel. S'il ne vous est pas destiné, veuillez en informer l'émetteur immédiatement et le détruire intégralement.

SERVICING MEMO

Date: February 10, 2021

To /
Destinataire Shoma Murshid
Planner, Development Review East

From /
Expéditeur Sara Mashaie, P.Eng.
Project Manager, Infrastructure Approvals, Development Review East

Subject /
Objet **Pre-Application Consultation**
1649 Montreal Rd. & 741 Blair Rd.,
Ward 11 – Beacon Hill-Cyrville
*Proposed high-rise building consisting of a mix of
retail/commercial within the podium and residential
units above*

File No. PC2020-0344

Please note the following information regarding the engineering design submission for the above noted site:

****Note:** Some items may not be required as part of your submission and are for informational purposes.

1. The Servicing Study Guidelines for Development Applications are available at the following address: <https://ottawa.ca/en/city-hall/planning-and-development/information-developers/development-application-review-process/development-application-submission/guide-preparing-studies-and-plans#servicing-study-guidelines-development-applications>
2. The following Engineering plans and reports are requested for the **Zoning By-Law Amendment** submission:
 - a. Site Servicing Report
 - b. Stormwater Management Report (can be combined with the Site Servicing Report)
 - c. Geotechnical Report
3. The following Engineering plans and reports are requested for the **Site Plan Control** submission:
 - a. Site Servicing Plan

- b. Site Servicing Report
 - c. Stormwater Management Report (can be combined with the Site Servicing Report)
 - d. Grade Control and Drainage Plan
 - e. Erosion and Sediment Control Plan (can be combined with the Grade Control and Drainage Plan)
 - f. Geotechnical Report
4. Plans are to be submitted on standard **A1 size** (594mm x 841mm) sheets, utilizing an appropriate Metric scale (1:200, 1:250, 1:300, 1:400, or 1:500). With all submitted plans and reports, please provide an individual PDF format of the files.
 5. Servicing and site works shall be in accordance with the following documents:
 - ⇒ Ottawa Sewer Design Guidelines (October 2012)
 - ⇒ Ottawa Design Guidelines – Water Distribution (2010)
 - ⇒ Geotechnical Investigation and Reporting Guidelines for Development Applications in the City of Ottawa (2007)
 - ⇒ City of Ottawa Slope Stability Guidelines for Development Applications (revised 2012)
 - ⇒ City of Ottawa Environmental Noise Control Guidelines (January, 2016)
 - ⇒ City of Ottawa Park and Pathway Development Manual (2012)
 - ⇒ City of Ottawa Accessibility Design Standards (2012)
 - ⇒ Ottawa Standard Tender Documents (latest version)
 - ⇒ Ontario Provincial Standards for Roads & Public Works (2013)
 6. Record drawings and utility plans are also available for purchase from the City (Contact the City's Information Centre by email at InformationCentre@ottawa.ca or by phone at (613) 580-2424 x.44455).

7. The Stormwater Management Criteria, for the subject site, is to be based on the following:
- i. The 5-yr storm event using the IDF information derived from the Meteorological Services of Canada rainfall data, taken from the MacDonald Cartier Airport, collected 1966 to 1997.
 - ii. For separated sewer system built pre-1970 the design of the storm sewers are based on a 2 year storm.
 - iii. The pre-development runoff coefficient or a maximum equivalent 'C' of 0.5, whichever is less (§ 8.3.7.3).
 - iv. A calculated time of concentration (Cannot be less than 10 minutes).
 - v. Flows to the storm sewer in excess of the 5-year storm release rate, up to and including the 100-year storm event, must be detained on site.
 - vi. For a combined sewer system the maximum C= 0.4 or the pre-development C value, whichever is less. In the absence of other information the allowable release rate shall be based on a 2 year storm event.

Note: There may be area specific SWM Criteria that may apply. Check for any related SWM &/or Sub-watershed studies that may have been completed.

8. Deep Services (Storm, Sanitary & Water Supply)
- i. *Provide existing servicing information and the recommended location for the proposed connections. Services should ideally be grouped in a common trench to minimize the number of road cuts.*
 - ii. *Connections to trunk sewers and easement sewers are typically not permitted.*
 - iii. *Provide information on the monitoring manhole requirements – should be located in an accessible location on private property near the property line (ie. Not in a parking area).*
 - iv. *Review provision of a high-level sewer.*
 - v. *Provide information on the type of connection permitted*

Sewer connections to be made above the springline of the sewermain as per:

- a. Std Dwg S11.1 for flexible main sewers – *connections made using approved tee or wye fittings.*
 - b. Std Dwg S11 (For rigid main sewers) – *lateral must be less than 50% the diameter of the sewermain,*
 - c. Std Dwg S11.2 (for rigid main sewers using bell end insert method) – *for larger diameter laterals where manufactured inserts are not available; lateral must be less than 50% the diameter of the sewermain,*
 - d. Connections to manholes permitted when the connection is to rigid main sewers where the lateral exceeds 50% the diameter of the sewermain. – Connect obvert to obvert with the outlet pipe unless pipes are a similar size.
 - e. *No submerged outlet connections.*
9. Water Boundary condition requests must include the location of the service and the expected loads required by the proposed development. Please provide the following information:
- i. Location of service
 - ii. Type of development and the amount of fire flow required (as per FUS, 1999).
 - iii. Average daily demand: ___ l/s.
 - iv. Maximum daily demand: ___ l/s.
 - v. Maximum hourly daily demand: ___ l/s.
10. All development application should be considered for an ECA by the MOECC.
- a. Consultant determines if an approval for sewage works under Section 53 of OWRA is required. Consultant determines what type of application is required and the City's project manager confirms. (If the consultant is not clear if an ECA is required, they will work with the City to determine what is required. If the consultant is still

unclear or there is a difference of opinion only then will they approach the MOECC).

- b. The project will be either transfer of review (standard), transfer of review (additional), direct submission, or exempt as per O. Reg. 525/98.
- c. Pre-consultation is not required if applying for standard works (schedule A of the Agreement) under Transfer Review.
- d. Mandatory pre-consultation is required if applying for additional works (schedule A of the Agreement) under Transfer Review.
- e. Pre-consultation with local District office of MOECC is recommended for direct submission.
- f. Consultant completes an MOECC request form for a pre-consultation. Send request to moeccottawasewage@ontario.ca.

11. Phase 1 ESAs and Phase 2 ESAs must conform to clause 4.8.4 of the Official Plan that requires that development applications conform to Ontario Regulation 153/04.

Should you have any questions or require additional information, please contact me directly at (613) 580-2424, ext. 27885 or by email at sara.mashaie@ottawa.ca.

Jaymeson Adams

From: Mashaie, Sara <sara.mashaie@ottawa.ca>
Sent: April 13, 2021 3:56 PM
To: Jaymeson Adams
Cc: Tim Kennedy; Christian Lavoie-Lebel; Murshid, Shoma; Baird, Natasha
Subject: RE: 1649 Montreal Rd. and 741 Blair Rd. - Water Demands - Boundary Condition Request
Attachments: 1649 Montreal Rd & 741 Blair Rd April 2021.pdf

EXTERNAL EMAIL

Hi Jaymeson,

Firstly, I wanted to inform you that the water boundary conditions were received this morning. For your reference, please see below and the attached.

On the wastewater level, I wanted to bring to your attention that our Infrastructure team provided a response with respect to your email dated April 1, 2021 concerning the capacity of the City's system to accommodate the wastewater flow for the proposed development. Based on the modeling review, they have informed us that the existing system is flooding. Should you wish to discuss the existing flooding and capacity in further detail, please contact Eric Tousignant, Senior Engineer (Infrastructure) at eric.tousignant@ottawa.ca.

The following are boundary conditions, HGL, for hydraulic analysis at 1649 Montreal Rd & 741 Blair Rd (zone MONT) assumed to be connected to the 305 mm on Blair Road (see attached PDF for location).

Minimum HGL = 146.5 m

Maximum HGL = 146.9 m

Max Day + Fire Flow (83.3 L/s) = 144.4 m

These are for current conditions and are based on computer model simulation.

Disclaimer: The boundary condition information is based on current operation of the city water distribution system. The computer model simulation is based on the best information available at the time. The operation of the water distribution system can change on a regular basis, resulting in a variation in boundary conditions. The physical properties of watermains deteriorate over time, as such must be assumed in the absence of actual field test data. The variation in physical watermain properties can therefore alter the results of the computer model simulation.

Regards,

Sara Mashaie, P.Eng., ing.
Project Manager | Gestionnaire de Projet

Development Review, East Branch | Examen des projets d'aménagement, Secteur est
Planning, Infrastructure and Economic Development Department | Services de la planification, de l'infrastructure et du
développement économique
City of Ottawa | Ville d'Ottawa
110 Laurier Avenue West. Ottawa, ON | 110, avenue. Laurier Ouest. Ottawa (Ontario) K1P 1J1
613.580.2424 ext./poste 27885, sara.mashaie@ottawa.ca

From: Jaymeson Adams <Jaymeson.Adams@cima.ca>
Sent: April 08, 2021 10:11 AM
To: Mashaie, Sara <sara.mashaie@ottawa.ca>
Cc: Tim Kennedy <tim.kennedy@cima.ca>; Christian Lavoie-Lebel <Christian.Lavoie-Lebel@cima.ca>
Subject: RE: 1649 Montreal Rd. and 741 Blair Rd. - Water Demands - Boundary Condition Request

CAUTION: This email originated from an External Sender. Please do not click links or open attachments unless you recognize the source.

ATTENTION : Ce courriel provient d'un expéditeur externe. Ne cliquez sur aucun lien et n'ouvrez pas de pièce jointe, excepté si vous connaissez l'expéditeur.

Good morning Ms. Mashaie,

Thank you for confirming this. I appreciate the sense of urgency with this file.

Regards,

JAYMESON ADAMS, EIT
Engineering Trainee / Infrastructure
Ingénieur en formation / Infrastructures

T 613-860-2462 ext. 6659 F 613-860-1870
110-240 Catherine Street, Ottawa, ON K2P 2G8 CANADA



KINCENTRIC
Best Employer

CANADA 2019

Do you really need to print this email? Let's protect the environment!
Devez-vous vraiment imprimer ce courriel? Pensons à l'environnement!

CONFIDENTIALITY WARNING This e-mail is confidential. If you are not the intended recipient, please notify the sender immediately and delete it in its entirety.

AVERTISSEMENT CONCERNANT LA CONFIDENTIALITÉ Ce message est confidentiel. S'il ne vous est pas destiné, veuillez en informer l'émetteur immédiatement et le détruire intégralement.

From: Mashaie, Sara <sara.mashaie@ottawa.ca>
Sent: April 8, 2021 10:09 AM
To: Jaymeson Adams <Jaymeson.Adams@cima.ca>
Cc: Tim Kennedy <Tim.Kennedy@cima.ca>; Christian Lavoie-Lebel <Christian.Lavoie-Lebel@cima.ca>
Subject: RE: 1649 Montreal Rd. and 741 Blair Rd. - Water Demands - Boundary Condition Request

EXTERNAL EMAIL

Hi Jaymeson,

Please note that the team will do their best to deliver, and I will provide the results to your attention as soon as received.

Regards,

Sara Mashaie, P.Eng., ing.

Project Manager | Gestionnaire de Projet

Development Review, East Branch | Examen des projets d'aménagement, Secteur est

Planning, Infrastructure and Economic Development Department | Services de la planification, de l'infrastructure et du développement économique

City of Ottawa | Ville d'Ottawa

110 Laurier Avenue West. Ottawa, ON | 110, avenue. Laurier Ouest. Ottawa (Ontario) K1P 1J1

613.580.2424 ext./poste 27885, sara.mashaie@ottawa.ca

From: Jaymeson Adams <Jaymeson.Adams@cima.ca>

Sent: April 08, 2021 9:24 AM

To: Mashaie, Sara <sara.mashaie@ottawa.ca>

Cc: Tim Kennedy <tim.kennedy@cima.ca>; Christian Lavoie-Lebel <Christian.Lavoie-Lebel@cima.ca>

Subject: RE: 1649 Montreal Rd. and 741 Blair Rd. - Water Demands - Boundary Condition Request

CAUTION: This email originated from an External Sender. Please do not click links or open attachments unless you recognize the source.

ATTENTION : Ce courriel provient d'un expéditeur externe. Ne cliquez sur aucun lien et n'ouvrez pas de pièce jointe, excepté si vous connaissez l'expéditeur.

I am just following up on the boundary conditions request below. I was wondering if we can still expect the results within the maximum 2 week timeframe.

Thanks,

JAYMESON ADAMS, EIT

Engineering Trainee / Infrastructure

Ingénieur en formation / Infrastructures

T 613-860-2462 ext. 6659 F 613-860-1870

110-240 Catherine Street, Ottawa, ON K2P 2G8 CANADA



KINCENTRIC
Best Employer

CANADA 2019

Do you really need to print this email? Let's protect the environment!
Devez-vous vraiment imprimer ce courriel? Pensons à l'environnement!

CONFIDENTIALITY WARNING This e-mail is confidential. If you are not the intended recipient, please notify the sender immediately and delete it in its entirety.

AVERTISSEMENT CONCERNANT LA CONFIDENTIALITÉ Ce message est confidentiel. S'il ne vous est pas destiné, veuillez en informer l'émetteur immédiatement et le détruire intégralement.

From: Mashaie, Sara <sara.mashaie@ottawa.ca>

Sent: April 1, 2021 9:19 AM

To: Jaymeson Adams <Jaymeson.Adams@cima.ca>

Cc: Tim Kennedy <Tim.Kennedy@cima.ca>; Christian Lavoie-Lebel <Christian.Lavoie-Lebel@cima.ca>

Subject: RE: 1649 Montreal Rd. and 741 Blair Rd. - Water Demands - Boundary Condition Request

EXTERNAL EMAIL

Hi Jaymeson,

Thank you - I have forwarded the request to our water modelling team. Please allow up to 2 weeks for a response.

Regards,

Sara Mashaie, P.Eng., ing.

Project Manager | Gestionnaire de Projet

Development Review, East Branch | Examen des projets d'aménagement, Secteur est

Planning, Infrastructure and Economic Development Department | Services de la planification, de l'infrastructure et du développement économique

City of Ottawa | Ville d'Ottawa

110 Laurier Avenue West. Ottawa, ON | 110, avenue. Laurier Ouest. Ottawa (Ontario) K1P 1J1

613.580.2424 ext./poste 27885, sara.mashaie@ottawa.ca

From: Jaymeson Adams <Jaymeson.Adams@cima.ca>

Sent: March 31, 2021 5:36 PM

To: Mashaie, Sara <sara.mashaie@ottawa.ca>

Cc: Tim Kennedy <tim.kennedy@cima.ca>; Christian Lavoie-Lebel <Christian.Lavoie-Lebel@cima.ca>

Subject: RE: 1649 Montreal Rd. and 741 Blair Rd. - Water Demands - Boundary Condition Request

CAUTION: This email originated from an External Sender. Please do not click links or open attachments unless you recognize the source.

ATTENTION : Ce courriel provient d'un expéditeur externe. Ne cliquez sur aucun lien et n'ouvrez pas de pièce jointe, excepté si vous connaissez l'expéditeur.

In addition, can you please confirm receipt of this request for boundary conditions?

The project schedule is very tight so any help in expediting the process would be greatly appreciated.

Thank you,

JAYMESON ADAMS, EIT
Engineering Trainee / Infrastructure
Ingénieur en formation / Infrastructures

T 613-860-2462 ext. 6659 F 613-860-1870
110–240 Catherine Street, Ottawa, ON K2P 2G8 CANADA



Do you really need to print this email? Let's protect the environment!
Devez-vous vraiment imprimer ce courriel? Pensons à l'environnement!

CONFIDENTIALITY WARNING This e-mail is confidential. If you are not the intended recipient, please notify the sender immediately and delete it in its entirety.
AVERTISSEMENT CONCERNANT LA CONFIDENTIALITÉ Ce message est confidentiel. S'il ne vous est pas destiné, veuillez en informer l'émetteur immédiatement et le détruire intégralement.

From: Jaymeson Adams
Sent: March 31, 2021 5:29 PM
To: sara.mashaie@ottawa.ca
Cc: Tim Kennedy <Tim.Kennedy@cima.ca>; Christian Lavoie-Lebel <Christian.Lavoie-Lebel@cima.ca>
Subject: 1649 Montreal Rd. and 741 Blair Rd. - Water Demands - Boundary Condition Request

Hello Ms. Mashaie,

My name is Jaymeson Adams and I am the Design EIT working on this project.

We would like to kindly request boundary conditions for the proposed development at **1649 Montreal Road and 741 Blair Road**. Please find the proposed development information below and detailed calculations and associated figures attached including (1) Water Demand Calculations, (2) Fire Flow Calculations, (3) Figure 1 – Proposed Water Service Connection Locations, (4) Figure 2 – Exposure Separation Distances, (5) Figure 3 – Fire Hydrant Coverage, and (6) Architectural Concept Plans (for reference):

1. **Type of Development and Units:** The proposed development involves the construction of one (1) 26-storey mixed use building (residential and ground floor commercial space). There is a total of **243 residential units**. An underground 3-level parking garage extending the majority of the footprint of the site is also proposed (approximate garage footprint is shown on the attached Sketches).
2. **Site Address:** 1649 Montreal Road and 741 Blair Road
3. **Location of Services:** Please see attached Figure 1:
 - a. Montreal Road – 305 mm diameter DI watermain.
 - b. Blair Road – 305 mm diameter DI watermain.
4. **Average Daily Demand:** 1.87 L/s
5. **Maximum Daily Demand:** 5.56 L/s

- 6. **Peak Hour Demand:** 8.35 L/s
- 7. **Required Fire Flow (RFF):** 5,000 L/min

If you have any questions or concerns, please do not hesitate to contact me.

Best regards,

JAYMESON ADAMS, EIT
Engineering Trainee / Infrastructure
Ingénieur en formation / Infrastructures

T 613-860-2462 ext. 6659 F 613-860-1870
110–240 Catherine Street, Ottawa, ON K2P 2G8 CANADA



CANADA 2019

Do you really need to print this email? Let's protect the environment!
Devez-vous vraiment imprimer ce courriel? Pensons à l'environnement!

CONFIDENTIALITY WARNING This e-mail is confidential. If you are not the intended recipient, please notify the sender immediately and delete it in its entirety.

AVERTISSEMENT CONCERNANT LA CONFIDENTIALITÉ Ce message est confidentiel. S'il ne vous est pas destiné, veuillez en informer l'émetteur immédiatement et le détruire intégralement.

This e-mail originates from the City of Ottawa e-mail system. Any distribution, use or copying of this e-mail or the information it contains by other than the intended recipient(s) is unauthorized. Thank you.

Le présent courriel a été expédié par le système de courriels de la Ville d'Ottawa. Toute distribution, utilisation ou reproduction du courriel ou des renseignements qui s'y trouvent par une personne autre que son destinataire prévu est interdite. Je vous remercie de votre collaboration.


This e-mail originates from the City of Ottawa e-mail system. Any distribution, use or copying of this e-mail or the information it contains by other than the intended recipient(s) is unauthorized. Thank you.

Le présent courriel a été expédié par le système de courriels de la Ville d'Ottawa. Toute distribution, utilisation ou reproduction du courriel ou des renseignements qui s'y trouvent par une personne autre que son destinataire prévu est interdite. Je vous remercie de votre collaboration.

This e-mail originates from the City of Ottawa e-mail system. Any distribution, use or copying of this e-mail or the information it contains by other than the intended recipient(s) is unauthorized. Thank you.

Le présent courriel a été expédié par le système de courriels de la Ville d'Ottawa. Toute distribution, utilisation ou reproduction du courriel ou des renseignements qui s'y trouvent par une personne autre que son destinataire prévu est interdite. Je vous remercie de votre collaboration.

Boundary Condition for 1649 Montreal & 741 Blair

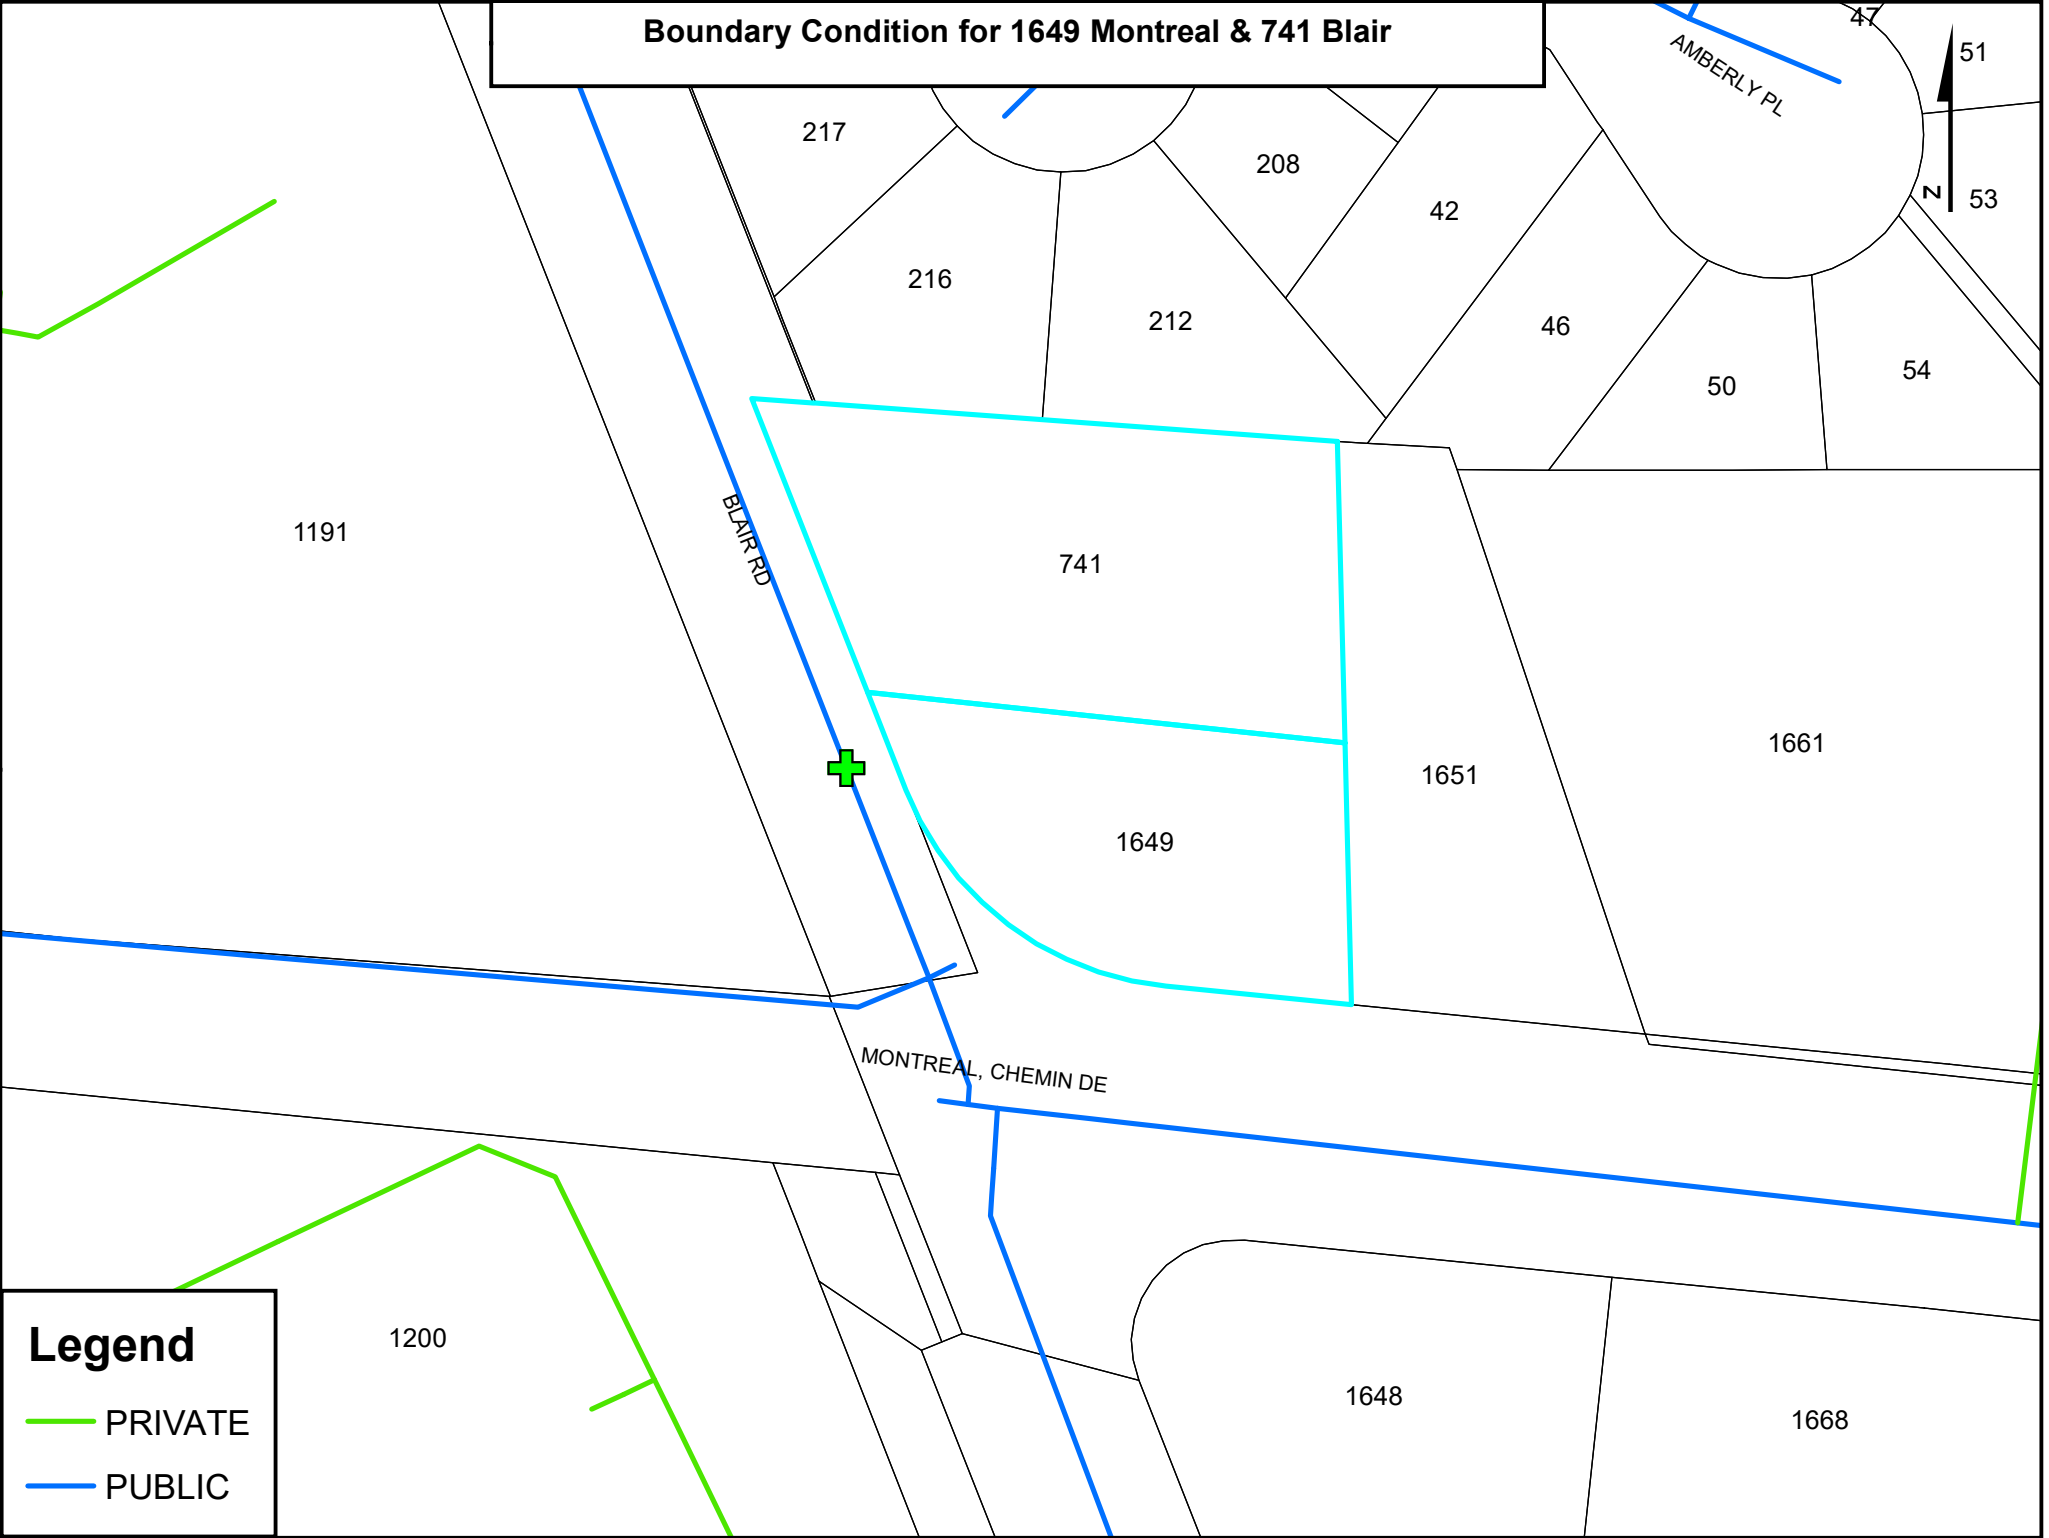

Legend

- PRIVATE
- PUBLIC


Jaymeson Adams

From: Christian Lavoie-Lebel
Sent: April 19, 2021 9:39 AM
To: Dominic Cleroux Cloutier
Cc: Roderick Lahey; Paul Black; Jaymeson Adams; martin Chénier
Subject: RE: 1649 Montreal Rd. and 741 Blair Rd. - Water Demands - Boundary Condition Request
Attachments: 1649 Montreal Rd & 741 Blair Rd April 2021.pdf

Good Morning,

We held a meeting this morning with the City of Ottawa modelling representative. The problem is caused by very high added flows associated to underground infiltration and surface storm water draining within the sanitary sewer due to multiple storm drainage existing problems.

The City as proposed a storm flow reduction alternative to compensate for the projects added sanitary flows. Replace existing Sanitary Manhole covers with solid sealed manhole covers (approx. 25 units) onto the illustrated area below sanitary networks. This alternative was agreed upon during the meeting and, unless advised otherwise, we will confirm that the client agrees to this within our Adequacy of Servicing report. This alternative will most likely cost around 12,000\$.

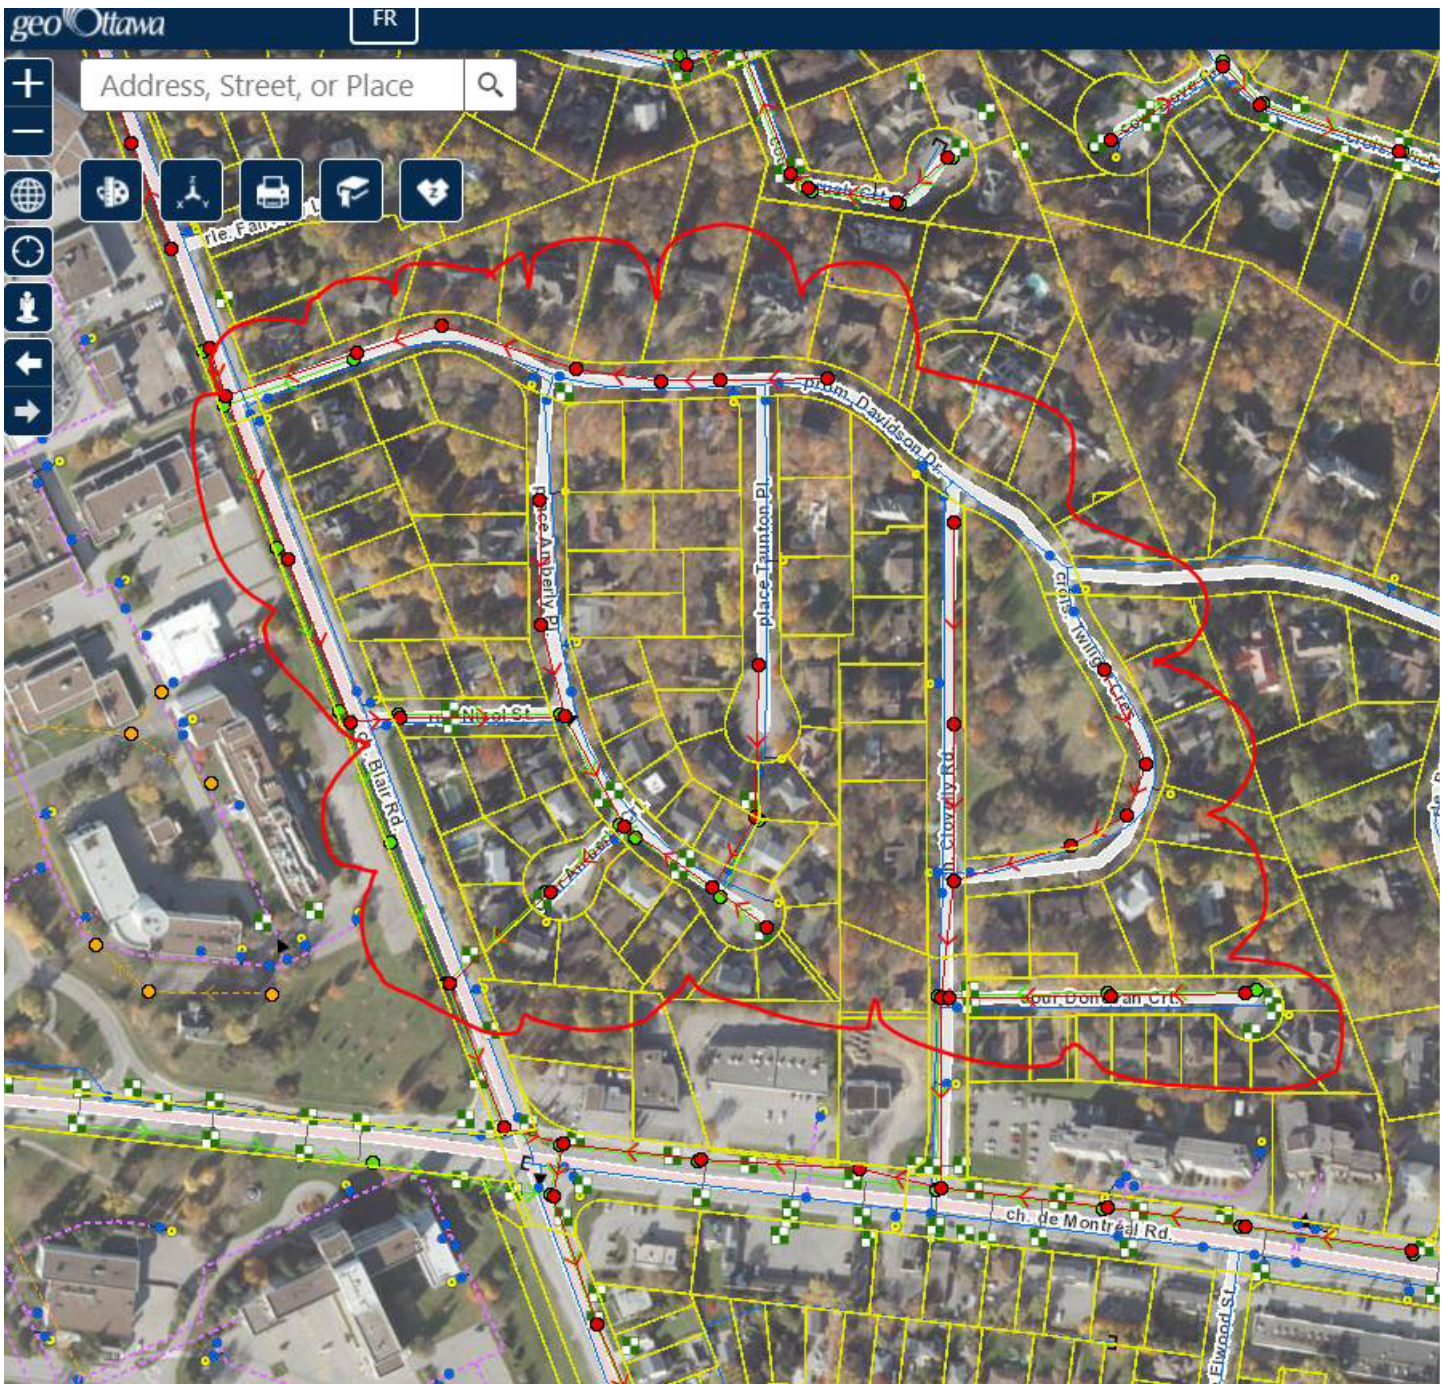

Regards,



[Avis pour nos clients sur la COVID-19](#)

CHRISTIAN LAVOIE-LEBEL, P.Eng, ing.
Partner / Senior Project Manager / Infrastructure

T 613-860-2462 ext. 6621 M 819-664-7920 F 613-860-1870
110-240 Catherine Street, Ottawa, ON K2P 2G8 CANADA



Do you really need to print this email? Let's protect the environment!

CONFIDENTIALITY WARNING This email is confidential. If you are not the intended recipient, please notify the sender immediately and delete it in its entirety.

From: Christian Lavoie-Lebel
Sent: April 14, 2021 11:32 AM
To: Dominic Cleroux Cloutier <dcloutier@bertone.ca>
Cc: Roderick Lahey <rlahey@rlaarchitecture.ca>; Paul Black <black@fotenn.com>; Jaymeson Adams <Jaymeson.Adams@cima.ca>
Subject: FW: 1649 Montreal Rd. and 741 Blair Rd. - Water Demands - Boundary Condition Request

Hi Dominic,

Just a heads-up that we received the following email from the City of Ottawa modelling team with regards to lack of existing sanitary sewer capacities for the connection sewer point of our project.

On the wastewater level, I wanted to bring to your attention that our Infrastructure team provided a response with respect to your email dated April 1, 2021 concerning the capacity of the City's system to accommodate the wastewater flow for the proposed development. Based on the modeling review, they have informed us that the existing system is flooding. Should you wish to discuss the existing flooding and capacity in further detail, please contact Eric Tousignant, Senior Engineer (Infrastructure) at eric.tousignant@ottawa.ca.

We will contact M. Tousignant ASAP and let you know what comes out of that conversation.

Regards,



[Avis pour nos clients sur la COVID-19](#)

CHRISTIAN LAVOIE-LEBEL, P.Eng, ing.
Partner / Senior Project Manager / Infrastructure

T 613-860-2462 ext. 6621 M 819-664-7920 F 613-860-1870
110-240 Catherine Street, Ottawa, ON K2P 2G8 CANADA
420, boul. Maloney Est, bureau 201 Gatineau QC J8P 1E7 CANADA



Do you really need to print this email? Let's protect the environment!

CONFIDENTIALITY WARNING This email is confidential. If you are not the intended recipient, please notify the sender immediately and delete it in its entirety.

From: Mashaie, Sara <sara.mashaie@ottawa.ca>
Sent: April 13, 2021 3:56 PM
To: Jaymeson Adams <Jaymeson.Adams@cima.ca>
Cc: Tim Kennedy <Tim.Kennedy@cima.ca>; Christian Lavoie-Lebel <Christian.Lavoie-Lebel@cima.ca>; Murshid, Shoma <Shoma.Murshid@ottawa.ca>; Baird, Natasha <Natasha.Baird@ottawa.ca>
Subject: RE: 1649 Montreal Rd. and 741 Blair Rd. - Water Demands - Boundary Condition Request

EXTERNAL EMAIL

Hi Jaymeson,

Firstly, I wanted to inform you that the water boundary conditions were received this morning. For your reference, please see below and the attached.

On the wastewater level, I wanted to bring to your attention that our Infrastructure team provided a response with respect to your email dated April 1, 2021 concerning the capacity of the City's system to accommodate the wastewater flow for the proposed development. Based on the modeling review, they have informed us that the existing system is flooding. Should you wish to discuss the existing flooding and capacity in further detail, please contact Eric Tousignant, Senior Engineer (Infrastructure) at eric.tousignant@ottawa.ca.

The following are boundary conditions, HGL, for hydraulic analysis at 1649 Montreal Rd & 741 Blair Rd (zone MONT) assumed to be connected to the 305 mm on Blair Road (see attached PDF for location).

Minimum HGL = 146.5 m

Maximum HGL = 146.9 m

Max Day + Fire Flow (83.3 L/s) = 144.4 m

These are for current conditions and are based on computer model simulation.

Disclaimer: The boundary condition information is based on current operation of the city water distribution system. The computer model simulation is based on the best information available at the time. The operation of the water distribution system can change on a regular basis, resulting in a variation in boundary conditions. The physical properties of watermains deteriorate over time, as such must be assumed in the absence of actual field test data. The variation in physical watermain properties can therefore alter the results of the computer model simulation.

Regards,

Sara Mashaie, P.Eng., ing.

Project Manager | Gestionnaire de Projet

Development Review, East Branch | Examen des projets d'aménagement, Secteur est

Planning, Infrastructure and Economic Development Department | Services de la planification, de l'infrastructure et du développement économique

City of Ottawa | Ville d'Ottawa

110 Laurier Avenue West. Ottawa, ON | 110, avenue. Laurier Ouest. Ottawa (Ontario) K1P 1J1

613.580.2424 ext./poste 27885, sara.mashaie@ottawa.ca

From: Jaymeson Adams <Jaymeson.Adams@cima.ca>

Sent: April 08, 2021 10:11 AM

To: Mashaie, Sara <sara.mashaie@ottawa.ca>

Cc: Tim Kennedy <tim.kennedy@cima.ca>; Christian Lavoie-Lebel <Christian.Lavoie-Lebel@cima.ca>

Subject: RE: 1649 Montreal Rd. and 741 Blair Rd. - Water Demands - Boundary Condition Request

CAUTION: This email originated from an External Sender. Please do not click links or open attachments unless you recognize the source.

ATTENTION : Ce courriel provient d'un expéditeur externe. Ne cliquez sur aucun lien et n'ouvrez pas de pièce jointe, excepté si vous connaissez l'expéditeur.

Good morning Ms. Mashaie,

Thank you for confirming this. I appreciate the sense of urgency with this file.

Regards,

JAYMESON ADAMS, EIT

Engineering Trainee / Infrastructure

Ingénieur en formation / Infrastructures

T 613-860-2462 ext. 6659 F 613-860-1870

110-240 Catherine Street, Ottawa, ON K2P 2G8 CANADA



KINCENTRIC
Best Employer

CANADA 2019

Do you really need to print this email? Let's protect the environment!

Devez-vous vraiment imprimer ce courriel? Pensons à l'environnement!

CONFIDENTIALITY WARNING This e-mail is confidential. If you are not the intended recipient, please notify the sender immediately and delete it in its entirety.

AVERTISSEMENT CONCERNANT LA CONFIDENTIALITÉ Ce message est confidentiel. S'il ne vous est pas destiné, veuillez en informer l'émetteur immédiatement et le détruire intégralement.

From: Mashaie, Sara <sara.mashaie@ottawa.ca>

Sent: April 8, 2021 10:09 AM

To: Jaymeson Adams <Jaymeson.Adams@cima.ca>

Cc: Tim Kennedy <Tim.Kennedy@cima.ca>; Christian Lavoie-Lebel <Christian.Lavoie-Lebel@cima.ca>

Subject: RE: 1649 Montreal Rd. and 741 Blair Rd. - Water Demands - Boundary Condition Request

EXTERNAL EMAIL

Hi Jaymeson,

Please note that the team will do their best to deliver, and I will provide the results to your attention as soon as received.

Regards,

Sara Mashaie, P.Eng., ing.

Project Manager | Gestionnaire de Projet

Development Review, East Branch | Examen des projets d'aménagement, Secteur est

Planning, Infrastructure and Economic Development Department | Services de la planification, de l'infrastructure et du développement économique

City of Ottawa | Ville d'Ottawa

110 Laurier Avenue West. Ottawa, ON | 110, avenue. Laurier Ouest. Ottawa (Ontario) K1P 1J1

613.580.2424 ext./poste 27885, sara.mashaie@ottawa.ca

From: Jaymeson Adams <Jaymeson.Adams@cima.ca>

Sent: April 08, 2021 9:24 AM

To: Mashaie, Sara <sara.mashaie@ottawa.ca>

Cc: Tim Kennedy <tim.kennedy@cima.ca>; Christian Lavoie-Lebel <Christian.Lavoie-Lebel@cima.ca>

Subject: RE: 1649 Montreal Rd. and 741 Blair Rd. - Water Demands - Boundary Condition Request

CAUTION: This email originated from an External Sender. Please do not click links or open attachments unless you recognize the source.

ATTENTION : Ce courriel provient d'un expéditeur externe. Ne cliquez sur aucun lien et n'ouvrez pas de pièce jointe, excepté si vous connaissez l'expéditeur.

I am just following up on the boundary conditions request below. I was wondering if we can still expect the results within the maximum 2 week timeframe.

Thanks,

JAYMESON ADAMS, EIT

Engineering Trainee / Infrastructure

Ingénieur en formation / Infrastructures

T 613-860-2462 ext. 6659 F 613-860-1870

110-240 Catherine Street, Ottawa, ON K2P 2G8 CANADA



Do you really need to print this email? Let's protect the environment!
Devez-vous vraiment imprimer ce courriel? Pensons à l'environnement!

CONFIDENTIALITY WARNING This e-mail is confidential. If you are not the intended recipient, please notify the sender immediately and delete it in its entirety.

AVERTISSEMENT CONCERNANT LA CONFIDENTIALITÉ Ce message est confidentiel. S'il ne vous est pas destiné, veuillez en informer l'émetteur immédiatement et le détruire intégralement.

From: Mashaie, Sara <sara.mashaie@ottawa.ca>
Sent: April 1, 2021 9:19 AM
To: Jaymeson Adams <Jaymeson.Adams@cima.ca>
Cc: Tim Kennedy <Tim.Kennedy@cima.ca>; Christian Lavoie-Lebel <Christian.Lavoie-Lebel@cima.ca>
Subject: RE: 1649 Montreal Rd. and 741 Blair Rd. - Water Demands - Boundary Condition Request

EXTERNAL EMAIL

Hi Jaymeson,

Thank you - I have forwarded the request to our water modelling team. Please allow up to 2 weeks for a response.

Regards,

Sara Mashaie, P.Eng., ing.

Project Manager | Gestionnaire de Projet

Development Review, East Branch | Examen des projets d'aménagement, Secteur est

Planning, Infrastructure and Economic Development Department | Services de la planification, de l'infrastructure et du développement économique

City of Ottawa | Ville d'Ottawa

110 Laurier Avenue West. Ottawa, ON | 110, avenue. Laurier Ouest. Ottawa (Ontario) K1P 1J1

613.580.2424 ext./poste 27885, sara.mashaie@ottawa.ca

From: Jaymeson Adams <Jaymeson.Adams@cima.ca>
Sent: March 31, 2021 5:36 PM
To: Mashaie, Sara <sara.mashaie@ottawa.ca>
Cc: Tim Kennedy <tim.kennedy@cima.ca>; Christian Lavoie-Lebel <Christian.Lavoie-Lebel@cima.ca>
Subject: RE: 1649 Montreal Rd. and 741 Blair Rd. - Water Demands - Boundary Condition Request

CAUTION: This email originated from an External Sender. Please do not click links or open attachments unless you recognize the source.

ATTENTION : Ce courriel provient d'un expéditeur externe. Ne cliquez sur aucun lien et n'ouvrez pas de pièce jointe, excepté si vous connaissez l'expéditeur.

In addition, can you please confirm receipt of this request for boundary conditions?

The project schedule is very tight so any help in expediting the process would be greatly appreciated.

Thank you,

JAYMESON ADAMS, EIT
Engineering Trainee / Infrastructure
Ingénieur en formation / Infrastructures

T 613-860-2462 ext. 6659 F 613-860-1870
110–240 Catherine Street, Ottawa, ON K2P 2G8 CANADA



Do you really need to print this email? Let's protect the environment!
Devez-vous vraiment imprimer ce courriel? Pensons à l'environnement!

CONFIDENTIALITY WARNING This e-mail is confidential. If you are not the intended recipient, please notify the sender immediately and delete it in its entirety.
AVERTISSEMENT CONCERNANT LA CONFIDENTIALITÉ Ce message est confidentiel. S'il ne vous est pas destiné, veuillez en informer l'émetteur immédiatement et le détruire intégralement.

From: Jaymeson Adams
Sent: March 31, 2021 5:29 PM
To: sara.mashaie@ottawa.ca
Cc: Tim Kennedy <Tim.Kennedy@cima.ca>; Christian Lavoie-Lebel <Christian.Lavoie-Lebel@cima.ca>
Subject: 1649 Montreal Rd. and 741 Blair Rd. - Water Demands - Boundary Condition Request

Hello Ms. Mashaie,

My name is Jaymeson Adams and I am the Design EIT working on this project.

We would like to kindly request boundary conditions for the proposed development at **1649 Montreal Road and 741 Blair Road**. Please find the proposed development information below and detailed calculations and associated figures attached including (1) Water Demand Calculations, (2) Fire Flow Calculations, (3) Figure 1 – Proposed Water Service Connection Locations, (4) Figure 2 – Exposure Separation Distances, (5) Figure 3 – Fire Hydrant Coverage, and (6) Architectural Concept Plans (for reference):

1. **Type of Development and Units:** The proposed development involves the construction of one (1) 26-storey mixed use building (residential and ground floor commercial space). There is a total of **243 residential units**. An underground 3-level parking garage extending the majority of the footprint of the site is also proposed (approximate garage footprint is shown on the attached Sketches).

2. **Site Address:** 1649 Montreal Road and 741 Blair Road
3. **Location of Services:** Please see attached Figure 1:
 - a. Montreal Road – 305 mm diameter DI watermain.
 - b. Blair Road – 305 mm diameter DI watermain.
4. **Average Daily Demand:** 1.87 L/s
5. **Maximum Daily Demand:** 5.56 L/s
6. **Peak Hour Demand:** 8.35 L/s
7. **Required Fire Flow (RFF):** 5,000 L/min

If you have any questions or concerns, please do not hesitate to contact me.

Best regards,

JAYMESON ADAMS, EIT
Engineering Trainee / Infrastructure
Ingénieur en formation / Infrastructures

T 613-860-2462 ext. 6659 F 613-860-1870
110–240 Catherine Street, Ottawa, ON K2P 2G8 CANADA



Do you really need to print this email? Let's protect the environment!
Devez-vous vraiment imprimer ce courriel? Pensons à l'environnement!

CONFIDENTIALITY WARNING This e-mail is confidential. If you are not the intended recipient, please notify the sender immediately and delete it in its entirety.
AVERTISSEMENT CONCERNANT LA CONFIDENTIALITÉ Ce message est confidentiel. S'il ne vous est pas destiné, veuillez en informer l'émetteur immédiatement et le détruire intégralement.

This e-mail originates from the City of Ottawa e-mail system. Any distribution, use or copying of this e-mail or the information it contains by other than the intended recipient(s) is unauthorized. Thank you.

Le présent courriel a été expédié par le système de courriels de la Ville d'Ottawa. Toute distribution, utilisation ou reproduction du courriel ou des renseignements qui s'y trouvent par une personne autre que son destinataire prévu est interdite. Je vous remercie de votre collaboration.

This e-mail originates from the City of Ottawa e-mail system. Any distribution, use or copying of this e-mail or the information it contains by other than the intended recipient(s) is unauthorized. Thank you.

Le présent courriel a été expédié par le système de courriels de la Ville d'Ottawa. Toute distribution, utilisation ou reproduction du courriel ou des renseignements qui s'y trouvent par une personne autre que son destinataire prévu est interdite. Je vous remercie de votre collaboration.

'
'
This e-mail originates from the City of Ottawa e-mail system. Any distribution, use or copying of this e-mail or the information it contains by other than the intended recipient(s) is unauthorized. Thank you.

Le présent courriel a été expédié par le système de courriels de la Ville d'Ottawa. Toute distribution, utilisation ou reproduction du courriel ou des renseignements qui s'y trouvent par une personne autre que son destinataire prévu est interdite. Je vous remercie de votre collaboration.

'

Jaymeson Adams

From: Jaymeson Adams
Sent: April 21, 2021 11:16 AM
To: Mashaie, Sara
Cc: Christian Lavoie-Lebel
Subject: RE: 1649 Montreal Rd. and 741 Blair Rd. - Stormwater Management Criteria Confirmation

Thank you Ms. Mashaie.

I will confirm Point #3 with Mr. Tousignant.

Regards,

JAYMESON ADAMS, EIT
Engineering Trainee / Infrastructure
Ingénieur en formation / Infrastructures



T 613-860-2462 ext. 6659 F 613-860-1870
110-240 Catherine Street, Ottawa, ON K2P 2G8 CANADA



Engineering
for people



KINCENTRIC
Best Employer

CANADA 2019

Do you really need to print this email? Let's protect the environment!
Devez-vous vraiment imprimer ce courriel? Pensons à l'environnement!

CONFIDENTIALITY WARNING This e-mail is confidential. If you are not the intended recipient, please notify the sender immediately and delete it in its entirety.

AVERTISSEMENT CONCERNANT LA CONFIDENTIALITÉ Ce message est confidentiel. S'il ne vous est pas destiné, veuillez en informer l'émetteur immédiatement et le détruire intégralement.

From: Mashaie, Sara <sara.mashaie@ottawa.ca>
Sent: April 21, 2021 10:51 AM
To: Jaymeson Adams <Jaymeson.Adams@cima.ca>
Subject: RE: 1649 Montreal Rd. and 741 Blair Rd. - Stormwater Management Criteria Confirmation

EXTERNAL EMAIL

Hi Jaymeson,

Concerning points #1 and 2 below – confirmed.

Concerning point #3, please check in with Eric Tousignant.

Regards,

Sara Mashaie, P.Eng., ing.

Project Manager | Gestionnaire de Projet

Development Review, East Branch | Examen des projets d'aménagement, Secteur est

Planning, Infrastructure and Economic Development Department | Services de la planification, de l'infrastructure et du développement économique

City of Ottawa | Ville d'Ottawa

110 Laurier Avenue West. Ottawa, ON | 110, avenue. Laurier Ouest. Ottawa (Ontario) K1P 1J1

613.580.2424 ext./poste 27885, sara.mashaie@ottawa.ca

From: Jaymeson Adams <Jaymeson.Adams@cima.ca>

Sent: April 20, 2021 4:12 PM

To: Mashaie, Sara <sara.mashaie@ottawa.ca>

Cc: Christian Lavoie-Lebel <Christian.Lavoie-Lebel@cima.ca>; Tim Kennedy <tim.kennedy@cima.ca>

Subject: RE: 1649 Montreal Rd. and 741 Blair Rd. - Stormwater Management Criteria Confirmation

CAUTION: This email originated from an External Sender. Please do not click links or open attachments unless you recognize the source.

ATTENTION : Ce courriel provient d'un expéditeur externe. Ne cliquez sur aucun lien et n'ouvrez pas de pièce jointe, excepté si vous connaissez l'expéditeur.

shaie,

Just following up on my email below. Are you able to confirm these items?

Thanks,

JAYMESON ADAMS, EIT

Engineering Trainee / Infrastructure

Ingénieur en formation / Infrastructures



T 613-860-2462 ext. 6659 F 613-860-1870
110–240 Catherine Street, Ottawa, ON K2P 2G8 CANADA

Do you really need to print this email? Let's protect the environment!
Devez-vous vraiment imprimer ce courriel? Pensons à l'environnement!

CONFIDENTIALITY WARNING This e-mail is confidential. If you are not the intended recipient, please notify the sender immediately and delete it in its entirety.

AVERTISSEMENT CONCERNANT LA CONFIDENTIALITÉ Ce message est confidentiel. S'il ne vous est pas destiné, veuillez en informer l'émetteur immédiatement et le détruire intégralement.

From: Jaymeson Adams

Sent: April 14, 2021 8:05 AM

To: Mashaie, Sara <sara.mashaie@ottawa.ca>

Cc: Christian Lavoie-Lebel <Christian.Lavoie-Lebel@cima.ca>; Tim Kennedy <Tim.Kennedy@cima.ca>

Subject: 1649 Montreal Rd. and 741 Blair Rd. - Stormwater Management Criteria Confirmation

Good morning Ms. Mashaie,

Regarding the servicing memo from the City, dated 10 February 2021, I wanted to touch base and confirm the stormwater management criteria we are using for this site:

1. Per item 7.ii, "For separated sewer system built pre-1970 the design of the storm sewers are based on a 2 year storm." As the as-builts received by the ISD Information Centre are dated in March 1986, we are basing our design on the 5 year storm. Please confirm that you agree with this rationale.
2. Per item 7.v, "Flows to the storm sewer in excess of the 5-year storm release rate, up to and including the 100-year storm event, must be detained on site." We are using this criterion to evaluate storage requirements on the site. Please confirm that this is still correct.
3. Can you please confirm whether there are any surcharge issues in the storm system in the vicinity of our site that could affect our release rate/storage requirements?

We are also in coordination with the RVCA to determine if they have any site-specific criteria.

Thanks,

JAYMESON ADAMS, EIT

Engineering Trainee / Infrastructure

Ingénieur en formation / Infrastructures

T 613-860-2462 ext. 6659 F 613-860-1870

110-240 Catherine Street, Ottawa, ON K2P 2G8 CANADA

Do you really need to print this email? Let's protect the environment!
Devez-vous vraiment imprimer ce courriel? Pensons à l'environnement!

CONFIDENTIALITY WARNING This e-mail is confidential. If you are not the intended recipient, please notify the sender immediately

and delete it in its entirety.

AVERTISSEMENT CONCERNANT LA CONFIDENTIALITÉ Ce message est confidentiel. S'il ne vous est pas destiné, veuillez en informer l'émetteur immédiatement et le détruire intégralement.

This e-mail originates from the City of Ottawa e-mail system. Any distribution, use or copying of this e-mail or the information it contains by other than the intended recipient(s) is unauthorized. Thank you.

Le présent courriel a été expédié par le système de courriels de la Ville d'Ottawa. Toute distribution, utilisation ou reproduction du courriel ou des renseignements qui s'y trouvent par une personne autre que son destinataire prévu est interdite. Je vous remercie de votre collaboration.

Jaymeson Adams

From: Tousignant, Eric <Eric.Tousignant@ottawa.ca>
Sent: April 27, 2021 9:30 AM
To: Jaymeson Adams
Cc: Christian Lavoie-Lebel; Tim Kennedy; Mashaie, Sara
Subject: RE: A001101: Blair/Mtl Road - Storm Surcharge Issues Confirmation

EXTERNAL EMAIL

Good Morning Jaymeson

Yes, you can absolutely use that approach.

Eric

Eric Tousignant, P.Eng.

Senior Water Resources Engineer
Infrastructure Services
613-580-2424 ext 25129

From: Jaymeson Adams <Jaymeson.Adams@cima.ca>
Sent: April 27, 2021 9:12 AM
To: Tousignant, Eric <Eric.Tousignant@ottawa.ca>
Cc: Christian Lavoie-Lebel <Christian.Lavoie-Lebel@cima.ca>; Tim Kennedy <tim.kennedy@cima.ca>; Mashaie, Sara <sara.mashaie@ottawa.ca>
Subject: RE: A001101: Blair/Mtl Road - Storm Surcharge Issues Confirmation

CAUTION: This email originated from an External Sender. Please do not click links or open attachments unless you recognize the source.

ATTENTION : Ce courriel provient d'un expéditeur externe. Ne cliquez sur aucun lien et n'ouvrez pas de pièce jointe, excepté si vous connaissez l'expéditeur.

Hello Mr. Tousignant,

Thank you for providing the HGL info for the storm.

Because of the fact that the 100 year HGL is at the street level (surcharge condition), we are proposing to use a pump at the exit of the proposed underground tank that will pump stormwater at the allowable release rate. As I understand it this allows us to avoid using the half release rate rule, which lowers the required on-site storage volume.

Please let me know if you are in agreement with this approach. Call me if you want to discuss further.

Thanks,

JAYMESON ADAMS, EIT
Engineering Trainee / Infrastructure
Ingénieur en formation / Infrastructures



T 613-860-2462 ext. 6659 F 613-860-1870
110-240 Catherine Street, Ottawa, ON K2P 2G8 CANADA



Engineering
for people



KINCENTRIC
Best Employer

CANADA 2019

Do you really need to print this email? Let's protect the environment!
Devez-vous vraiment imprimer ce courriel? Pensons à l'environnement!

CONFIDENTIALITY WARNING This e-mail is confidential. If you are not the intended recipient, please notify the sender immediately and delete it in its entirety.
AVERTISSEMENT CONCERNANT LA CONFIDENTIALITÉ Ce message est confidentiel. S'il ne vous est pas destiné, veuillez en informer l'émetteur immédiatement et le détruire intégralement.



From: Tousignant, Eric <Eric.Tousignant@ottawa.ca>
Sent: April 21, 2021 2:50 PM
To: Jaymeson Adams <Jaymeson.Adams@cima.ca>
Cc: Christian Lavoie-Lebel <Christian.Lavoie-Lebel@cima.ca>
Subject: RE: A001101: Blair/Mtl Road - Storm Surcharge Issues Confirmation

EXTERNAL EMAIL

Hi Jaymeson

This is an uncontrolled storm system (i.e. no inlet control devices) therefore the 100-year HGL can reach ground level. You will need to take this into consideration if you plan to use underground storage.

Below is the time series 100 year HGL at MH MHST21229

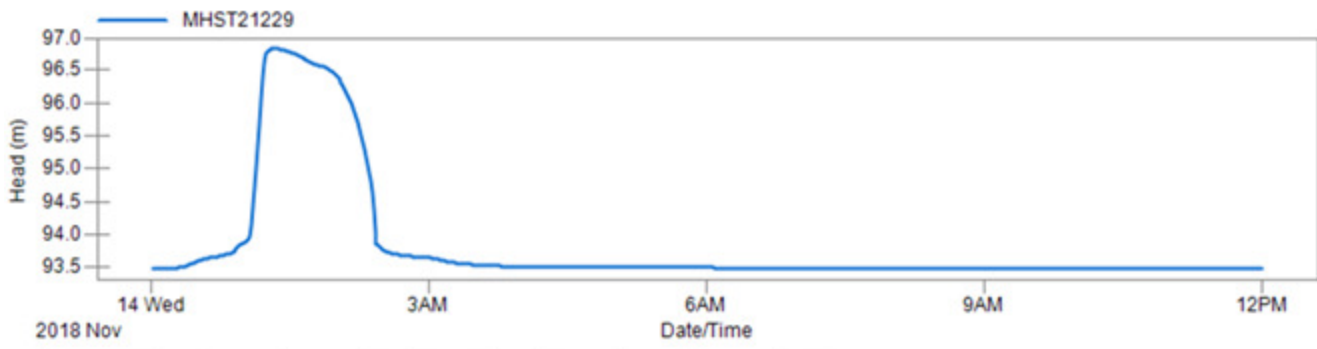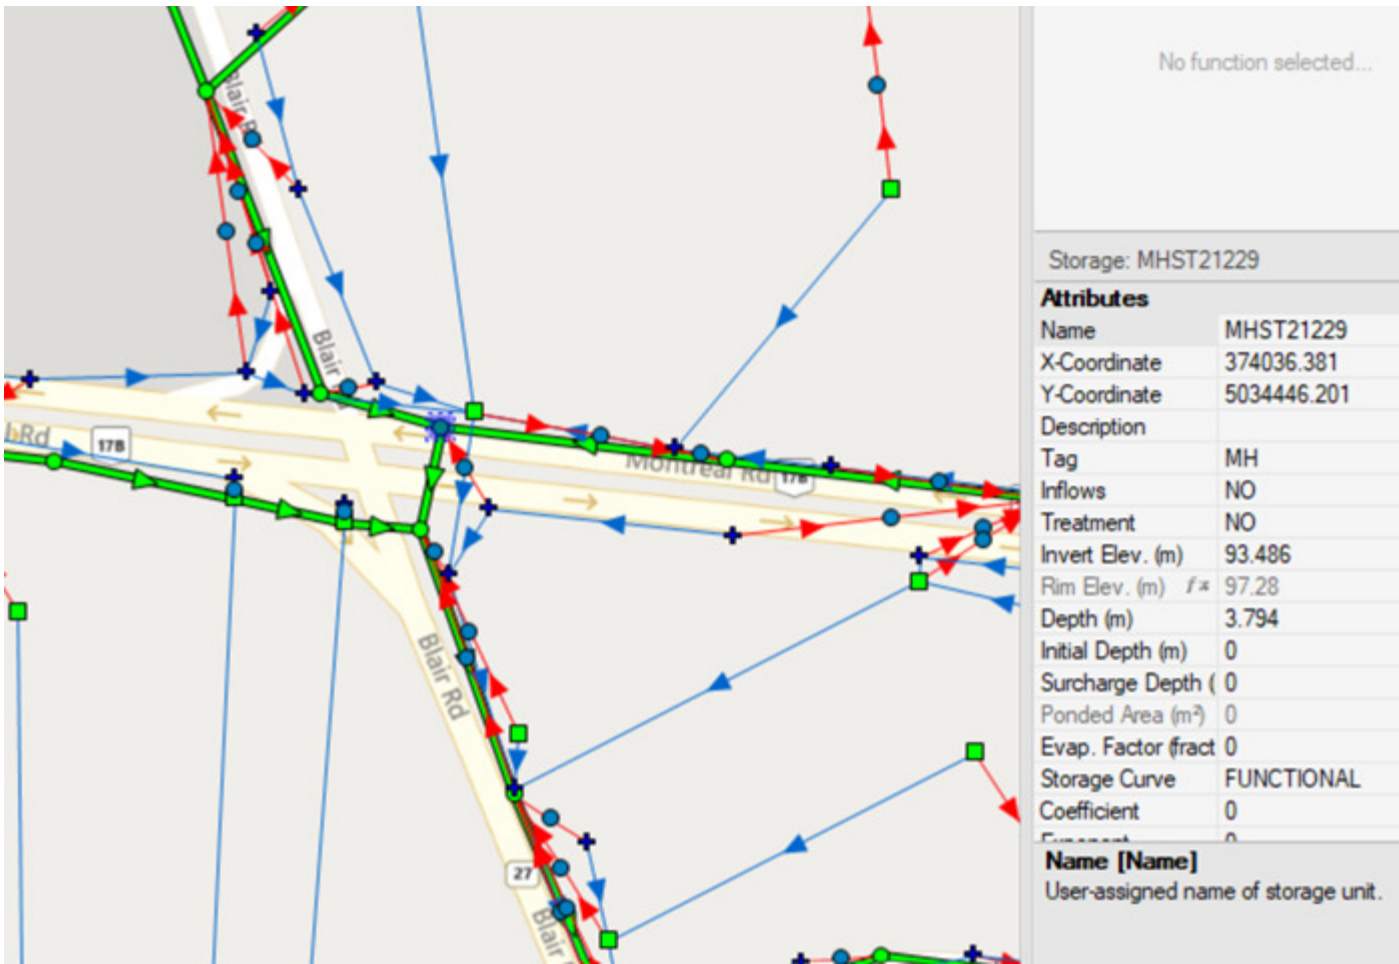

Data Objectives Error Storage Patterns Edit Derive Audit Events Scatter Duration IDF

Objective functions for Head (m)

From 2018-Nov-13 11:25:03 PM to 2018-Nov-14 12:35:57 PM (13.18 hours)

	MHST21229
Maximum Head (m)	96.826
Minimum Head (m)	93.486
Mean Head (m)	93.823
Duration of Exceedances (h)	11.983
Duration of Deficits (h)	0
Number of Exceedances	1
Number of Deficits	0

Head (m) Exceedance: 0

Head (m) Deficit: 0

From: Jaymeson Adams <Jaymeson.Adams@cima.ca>
Sent: April 21, 2021 11:19 AM
To: Tousignant, Eric <Eric.Tousignant@ottawa.ca>
Cc: Christian Lavoie-Lebel <Christian.Lavoie-Lebel@cima.ca>
Subject: RE: A001101: Blair/Mtl Road - Storm Surcharge Issues Confirmation

CAUTION: This email originated from an External Sender. Please do not click links or open attachments unless you recognize the source.

ATTENTION : Ce courriel provient d'un expéditeur externe. Ne cliquez sur aucun lien et n'ouvrez pas de pièce jointe, excepté si vous connaissez l'expéditeur.

Hello Mr. Tousignant,

Thank you for meeting with us earlier in the week to discuss the sanitary issue.

I was hoping to have your response to another question pertaining to the storm system:

1. Can you please confirm whether there are any surcharge issues in the storm system in the vicinity of our site that could affect our release rate/storage requirements?

Thanks,

JAYMESON ADAMS, EIT
Engineering Trainee / Infrastructure
Ingénieur en formation / Infrastructures



T 613-860-2462 ext. 6659 F 613-860-1870
110-240 Catherine Street, Ottawa, ON K2P 2G8 CANADA



Engineering
for people



KINCENTRIC
Best Employer

CANADA 2019

Do you really need to print this email? Let's protect the environment!
Devez-vous vraiment imprimer ce courriel? Pensons à l'environnement!

CONFIDENTIALITY WARNING This e-mail is confidential. If you are not the intended recipient, please notify the sender immediately and delete it in its entirety.

AVERTISSEMENT CONCERNANT LA CONFIDENTIALITÉ Ce message est confidentiel. S'il ne vous est pas destiné, veuillez en informer l'émetteur immédiatement et le détruire intégralement.

From: Tousignant, Eric <Eric.Tousignant@ottawa.ca>
Sent: April 15, 2021 2:08 PM
To: Jaymeson Adams <Jaymeson.Adams@cima.ca>
Subject: RE: A001101: Blair/Mtl Road - Sanitary Flow Issues

COURRIEL EXTERNE

Thank you

From: Jaymeson Adams <Jaymeson.Adams@cima.ca>
Sent: April 15, 2021 2:08 PM
To: Tousignant, Eric <Eric.Tousignant@ottawa.ca>
Subject: RE: A001101: Blair/Mtl Road - Sanitary Flow Issues

CAUTION: This email originated from an External Sender. Please do not click links or open attachments unless you recognize the source.


ATTENTION : Ce courriel provient d'un expéditeur externe. Ne cliquez sur aucun lien et n'ouvrez pas de pièce jointe, excepté si vous connaissez l'expéditeur.

Hi Mr. Tousignant,

I updated the meeting start time to 9:00 am.

Regards,

JAYMESON ADAMS, EIT
Engineering Trainee / Infrastructure
Ingénieur en formation / Infrastructures

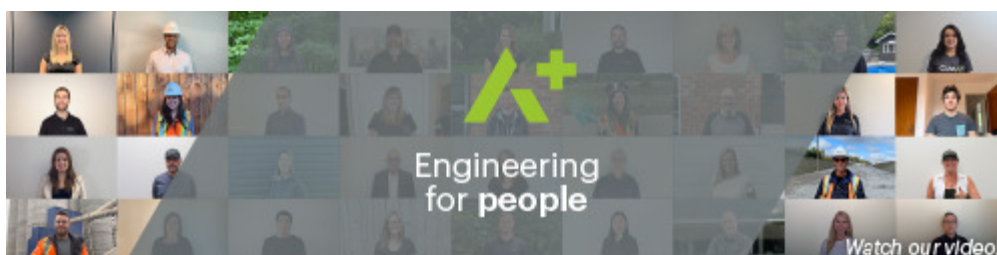

T 613-860-2462 ext. 6659 F 613-860-1870
110-240 Catherine Street, Ottawa, ON K2P 2G8 CANADA



Engineering
for people



KINCENTRIC
Best Employer

CANADA 2019

Do you really need to print this email? Let's protect the environment!
Devez-vous vraiment imprimer ce courriel? Pensons à l'environnement!

CONFIDENTIALITY WARNING This e-mail is confidential. If you are not the intended recipient, please notify the sender immediately and delete it in its entirety.

AVERTISSEMENT CONCERNANT LA CONFIDENTIALITÉ Ce message est confidentiel. S'il ne vous est pas destiné, veuillez en informer l'émetteur immédiatement et le détruire intégralement.

-----Original Appointment-----

From: Tousignant, Eric <Eric.Tousignant@ottawa.ca>

Sent: April 15, 2021 2:06 PM

To: Jaymeson Adams

Subject: Accepted: A001101: Blair/Mtl Road - Sanitary Flow Issues

When: April 19, 2021 8:30 AM-10:00 AM (UTC-05:00) Eastern Time (US & Canada).

Where: Microsoft Teams Meeting

EXTERNAL EMAIL

Hi Jaymeson

This meeting should not take much time. Can we move it to 9AM instead of 8:30. It can still finish at 10AM.

Thanks

Eric

This e-mail originates from the City of Ottawa e-mail system. Any distribution, use or copying of this e-mail or the information it contains by other than the intended recipient(s) is unauthorized. Thank you.

Le présent courriel a été expédié par le système de courriels de la Ville d'Ottawa. Toute distribution, utilisation ou reproduction du courriel ou des renseignements qui s'y trouvent par une personne autre que son destinataire prévu est interdite. Je vous remercie de votre collaboration.

This e-mail originates from the City of Ottawa e-mail system. Any distribution, use or copying of this e-mail or the information it contains by other than the intended recipient(s) is unauthorized. Thank you.

Le présent courriel a été expédié par le système de courriels de la Ville d'Ottawa. Toute distribution, utilisation ou reproduction du courriel ou des renseignements qui s'y trouvent par une personne autre que son destinataire prévu est interdite. Je vous remercie de votre collaboration.

This e-mail originates from the City of Ottawa e-mail system. Any distribution, use or copying of this e-mail or the information it contains by other than the intended recipient(s) is unauthorized. Thank you.

Le présent courriel a été expédié par le système de courriels de la Ville d'Ottawa. Toute distribution, utilisation ou reproduction du courriel ou des renseignements qui s'y trouvent par une personne autre que son destinataire prévu est interdite. Je vous remercie de votre collaboration.

This e-mail originates from the City of Ottawa e-mail system. Any distribution, use or copying of this e-mail or the information it contains by other than the intended recipient(s) is unauthorized. Thank you.

Le présent courriel a été expédié par le système de courriels de la Ville d'Ottawa. Toute distribution, utilisation ou reproduction du courriel ou des renseignements qui s'y trouvent par une personne autre que son destinataire prévu est interdite. Je vous remercie de votre collaboration.

Jaymeson Adams

From: Des Rochers, Christina (MECP) <Christina.Desrochers@ontario.ca>
Sent: March 26, 2021 9:56 AM
To: Jaymeson Adams; Tim Kennedy; Christian Lavoie-Lebel
Subject: RE: 1649 Montreal Rd. and 741 Blair Rd. - Servicing Capacity Assessment - MECP Pre-consult
Attachments: ODO - Pre-Submission Consultation Request Fill-in Form-May 2017 v4r.docx

EXTERNAL EMAIL

Good morning,

Based on the information provided in your email below, the project appears to meet the exemption requirements of O. Reg. 525.

Going forward, please use the attached form for all pre-submission requests.

Regards.

Christina Des Rochers

Water Inspector | Inspectrice de l'eau

Drinking Water and Environmental Compliance Division | Division de la conformité en matière d'eau potable et d'environnement

Ministry of the Environment, Conservation and Parks | Ministère de l'Environnement, de la Protection de la nature et des Parcs

Tel. 613-914-4973

Fax. 613-521-5437

Spills Action Centre | Centre d'intervention en cas de déversement 1-800-268-6060

Please consider the environment before printing this email note

From: Jaymeson Adams <Jaymeson.Adams@cima.ca>

Sent: March 25, 2021 2:17 PM

To: Eastern Ottawa (MECP) <Environment.Ottawa@ontario.ca>

Cc: Tim Kennedy <Tim.Kennedy@cima.ca>; Christian Lavoie-Lebel <Christian.Lavoie-Lebel@cima.ca>

Subject: 1649 Montreal Rd. and 741 Blair Rd. - Servicing Capacity Assessment - MECP Pre-consult

CAUTION -- EXTERNAL E-MAIL - Do not click links or open attachments unless you recognize the sender.

To whom it may concern,

We are currently performing an Adequacy of Public Services Report in support of a zoning by-law amendment (ZBLA) application for a proposed development located at 1649 Montreal Road and 741 Blair Road in Ottawa, Ontario (see attached key plan). The proposed development involves the construction of a 26-storey mixed use residential and commercial building. The subject site is located within the Cyrville Drain of the Ottawa River East subwatershed.

We have determined that the proposed development in question falls within the exemption requirements for an Environmental Compliance Approval (ECA) as per O.Reg. 525/98, section 3(a), and Ontario Water Resources Act section 53.6(c) when considering the following:

1. Currently comprised of two (2) parcels of land that are to be combined into one (1) parcel, the existing 0.49-ha site currently consists of a garage (vehicle repair shop and sales) which is zoned Arterial Mainstreet (AM10) and a single family home which is zoned Residential Third Density (R3K).
2. The proposed sewage works and stormwater management facility will service a single parcel of land.
3. The property does not discharge into a combined sewer and it will not be used for industrial purposes.

Would you be able to confirm our assumption that the proposed development is indeed exempt and no further pre-submission consultation is required.

Please feel free to contact me if you have any questions, need to discuss, or require further information.

Best regards,

JAYMESON ADAMS, EIT
Engineering Trainee / Infrastructure
Ingénieur en formation / Infrastructures

T 613-860-2462 ext. 6659 F 613-860-1870
110–240 Catherine Street, Ottawa, ON K2P 2G8 CANADA



KINCENTRIC
Best Employer

CANADA 2019

Do you really need to print this email? Let's protect the environment!
Devez-vous vraiment imprimer ce courriel? Pensons à l'environnement!

CONFIDENTIALITY WARNING This e-mail is confidential. If you are not the intended recipient, please notify the sender immediately and delete it in its entirety.

AVERTISSEMENT CONCERNANT LA CONFIDENTIALITÉ Ce message est confidentiel. S'il ne vous est pas destiné, veuillez en informer l'émetteur immédiatement et le détruire intégralement.

Jaymeson Adams

From: Rachel Irving-Beer <rirvingbeer@rlaarchitecture.ca>
Sent: March 29, 2021 11:38 AM
To: Christian Lavoie-Lebel
Cc: Tim Kennedy; Roderick Lahey; 'Christopher Gordon'; 'Michelle Lavictoire'; 'Chris Hall'; 'Paul Black'; 'Miguel Tremblay'; 'Timothy Beed'; 'Martin Chenier'; Jaymeson Adams
Subject: RE: 1649 Montreal Rd (Blair & Montreal)

EXTERNAL EMAIL

Hi Christian,

I just spoke with Rod regarding these question. Please see our reply below in **red**:

- + Timeline will be approximately 6 weeks from obtaining final Site Plan, Legal Plan and Topo Survey (CADD) that will be used for Adequacy of Servicing submission. (Please confirm when the
 - o Final meaning the building footprint, number of rooms/beds, any commercial or additional building areas will not change. The hard and soft services at the exterior of the building should also remain unchanged; **We still need a final survey before we can call our drawings final for this submission. We have made some small changes to the building footprint to accommodate the proposed road widening limit, and I can send out a revised package with these changes this afternoon. The preliminary survey we received on Thursday indicates that our estimated site boundary lines are pretty close to accurate, but we can't confirm anything until we receive the survey.**
 - o We require these documents to be final as the sewer and water demands will be calculated based on this information and provided to the City for confirmation on capacity. It will take about a week to calculate the demands and then the City requires 10 business days to confirm capacities. If the site plan changes we need to redo these calculations and restart the process with the City (i.e. every site plan change (even small) can set us back three weeks in the process) **Understood.**
- + Determining required fire flow (RFF):
 - o Confirm building is of Fire Resistive Construction as follows: any structure that is considered fully protected, having at least 3-hour rated structural members and floors. For example, reinforced concrete or protected steel. **Confirmed. Building will be concrete construction.**
 - o Confirm vertical openings are protected with a one-hour fire rating. **Confirmed.**
 - o Confirm building is sprinklered, but system is not supervised (i.e. continuously monitored). **Confirmed.**
 - o If any of the above are not correct further coordination will be required to confirm RFF. **Understood.**
 - o A letter from the architect will be required as part of the submission confirming the above assumptions are correct as well as a few others such as contributing building areas, however this can be coordinated at a later date once we are into the calculations. **Understood.**
- + Stormwater management storage requirements:
 - o Will roof retention be considered? **No.**
 - o If so over what area of the roof will storage be permitted? (i.e. entire area, partial area due to mechanical units, etc.)
 - o Also if we know the number of proposed roof drains and locations that would be helpful. **This hasn't been determined yet.**

Thanks,

Rachel Irving-Beer *M.Arch*
Intern Architect

RLA Architecture

56 Beech Street,
Ottawa, Ontario K1S 3J6
Tel: 613.724.9932 x 225
Toll Free Tel: 1-888-724-9932 x225
rivingbeer@rlaarchitecture.ca



From: Christian Lavoie-Lebel <Christian.Lavoie-Lebel@cima.ca>
Sent: March 29, 2021 10:52 AM
To: Rachel Irving-Beer <rivingbeer@rlaarchitecture.ca>
Cc: Tim Kennedy <Tim.Kennedy@cima.ca>; Roderick Lahey <rlahey@rlaarchitecture.ca>; 'Christopher Gordon' <christopher.gordon@cghtransportation.com>; 'Michelle Lavictoire' <m.lavictoire@bowfinenvironmental.ca>; 'Chris Hall' <cjhall@bellnet.ca>; 'Paul Black' <black@fotenn.com>; 'Miguel Tremblay' <tremblay@fotenn.com>; 'Timothy Beed' <beed@fotenn.com>; 'Martin Chenier' <mchenier@vuzeconstruction.com>; Jaymeson Adams <Jaymeson.Adams@cima.ca>
Subject: RE: 1649 Montreal Rd (Blair & Montreal)

Hi,

Were we able to look at these questions to help us to develop the Adequacy of servicing report?

Thanks,



[Avis pour nos clients sur la COVID-19](#)

CHRISTIAN LAVOIE-LEBEL, P.Eng, ing.
Partner / Senior Project Manager / Infrastructure

T 613-860-2462 ext. 6621 M 819-664-7920 F 613-860-1870
110-240 Catherine Street, Ottawa, ON K2P 2G8 CANADA
420, boul. Maloney Est, bureau 201 Gatineau QC J8P 1E7 CANADA



Do you really need to print this email? Let's protect the environment!

CONFIDENTIALITY WARNING This email is confidential. If you are not the intended recipient, please notify the sender immediately and delete it in its entirety.

From: Christian Lavoie-Lebel
Sent: March 24, 2021 4:27 PM
To: rirvingbeer@rlaarchitecture.ca
Cc: Tim Kennedy <Tim.Kennedy@cima.ca>; rlahey@rlaarchitecture.ca; Christopher Gordon <christopher.gordon@cghtransportation.com>; Michelle Lavictoire <m.lavictoire@bowfinenvironmental.ca>; Chris Hall <cjhall@bellnet.ca>; Paul Black <black@fotenn.com>; Miguel Tremblay <tremblay@fotenn.com>; Timothy Beed <beed@fotenn.com>; Martin Chenier <mchenier@vuzeconstruction.com>
Subject: RE: 1649 Montreal Rd (Blair & Montreal)

Hi,

Here are the questions that we would like you to go through and answer as much as possible to enable us to complete our adequacy of servicing report as detailed as possible.

If you have any questions

Regards,



[Avis pour nos clients sur la COVID-19](#)

CHRISTIAN LAVOIE-LEBEL, P.Eng, ing.
Partner / Senior Project Manager / Infrastructure

T 613-860-2462 ext. 6621 M 819-664-7920 F 613-860-1870
110–240 Catherine Street, Ottawa, ON K2P 2G8 CANADA
420, boul. Maloney Est, bureau 201 Gatineau QC J8P 1E7 CANADA



Do you really need to print this email? Let's protect the environment!

CONFIDENTIALITY WARNING This email is confidential. If you are not the intended recipient, please notify the sender immediately and delete it in its entirety.

From: Christian Lavoie-Lebel
Sent: March 17, 2021 7:42 AM
To: Martin Chenier <mchenier@vuzeconstruction.com>; rlahey@rlaarchitecture.ca; Christopher Gordon <christopher.gordon@cghtransportation.com>; Michelle Lavictoire <m.lavictoire@bowfinenvironmental.ca>; Chris Hall <cjhall@bellnet.ca>; Paul Black <black@fotenn.com>; Miguel Tremblay <tremblay@fotenn.com>; Timothy Beed <beed@fotenn.com>
Cc: Tim Kennedy <Tim.Kennedy@cima.ca>
Subject: RE: 1649 Montreal Rd (Blair & Montreal)

Hi Martin,

While we wait for the ACAD version of the Siteplan we have a couple of questions/comments that we would like to raise and have you or Rod answer or take note :

We will want to confirm the following items with you prior to starting design:

- + Timeline will be approximately 6 weeks from obtaining final Site Plan, Legal Plan and Topo Survey (CADD) that will be used for Adequacy of Servicing submission. (Please confirm when the
 - o Final meaning the building footprint, number of rooms/beds, any commercial or additional building areas will not change. The hard and soft services at the exterior of the building should also remain unchanged;
 - o We require these documents to be final as the sewer and water demands will be calculated based on this information and provided to the City for confirmation on capacity. It will take about a week to calculate the demands and then the City requires 10 business days to confirm capacities. If the site plan changes we need to redo these calculations and restart the process with the City (i.e. every site plan change (even small) can set us back three weeks in the process).
- + Determining required fire flow (RFF):
 - o Confirm building is of Fire Resistive Construction as follows: any structure that is considered fully protected, having at least 3-hour rated structural members and floors. For example, reinforced concrete or protected steel.
 - o Confirm vertical openings are protected with a one-hour fire rating.
 - o Confirm building is sprinklered, but system is not supervised (i.e. continuously monitored).
 - o If any of the above are not correct further coordination will be required to confirm RFF.
 - o A letter from the architect will be required as part of the submission confirming the above assumptions are correct as well as a few others such as contributing building areas, however this can be coordinated at a later date once we are into the calculations.
- + Stormwater management storage requirements:
 - o Will roof retention be considered?
 - o If so over what area of the roof will storage be permitted? (i.e. entire area, partial area due to mechanical units, etc.)
 - o Also if we know the number of proposed roof drains and locations that would be helpful.

Thanks,



[Avis pour nos clients sur la COVID-19](#)

CHRISTIAN LAVOIE-LEBEL, P.Eng, ing.
Partner / Senior Project Manager / Infrastructure

T 613-860-2462 ext. 6621 M 819-664-7920 F 613-860-1870
110–240 Catherine Street, Ottawa, ON K2P 2G8 CANADA
420, boul. Maloney Est, bureau 201 Gatineau QC J8P 1E7 CANADA



Do you really need to print this email? Let's protect the environment!

CONFIDENTIALITY WARNING This email is confidential. If you are not the intended recipient, please notify the sender immediately and delete it in its entirety.

From: Martin Chenier <mchenier@vuzconstruction.com>
Sent: March 12, 2021 7:05 AM
To: Christian Lavoie-Lebel <Christian.Lavoie-Lebel@cima.ca>; Christopher Gordon <christopher.gordon@cghtransportation.com>; Michelle Lavictoire <m.lavictoire@bowfinenvironmental.ca>; Chris Hall <cjhall@bellnet.ca>; Paul Black <black@fotenn.com>; Miguel Tremblay <tremblay@fotenn.com>; Timothy Beed <beed@fotenn.com>
Subject: Fwd: 1649 Montreal Rd (Blair & Montreal)

EXTERNAL EMAIL

FYI. Layout mostly as well as units count. These will be confirmed shortly with the full package put it's the version we will be elaborating.

Full cad will be available shortly as well.

Thanks.

Begin forwarded message:

From: Ashwani Kumar <akumar@rlaarchitecture.ca>
Date: March 11, 2021 at 5:04:21 PM EST
To: Martin Chenier <mchenier@vuzconstruction.com>
Cc: chenierm@live.ca, Roderick Lahey <rlahey@rlaarchitecture.ca>
Subject: RE: 1649 Montreal Rd (Blair & Montreal)

Hi Martin,

Please review the attached site plan. The numbers in the Development Summary table are not final yet.

Regards,
Ashwani Kumar B.Arch, MCP, LEED® Green Associate
Urban Designer
RLA Architecture
Tel: 613.724.9932 x 313
Toll Free: 888.724.9932

From: Martin Chenier <mchenier@vuzconstruction.com>
Sent: March 11, 2021 10:41 AM
To: Ashwani Kumar <akumar@rlaarchitecture.ca>
Cc: chenierm@live.ca
Subject: Re: 1649 Montreal Rd (Blair & Montreal)

[<https://s3.amazonaws.com/staticmediafiles/media/sights/iron-icon-color.png>]
IRONSCALES couldn't recognize this email as this is the first time you received an email from this sender
mchenier@vuzconstruction.com<<mailto:mchenier@vuzconstruction.com>>

Hi Ashwani

Can you send me the parking levels please.

Thanks.

On Mar 10, 2021, at 5:14 PM, Ashwani Kumar
<akumar@rlaarchitecture.ca<<mailto:akumar@rlaarchitecture.ca>>> wrote:

Hi Martin,

Please take a look at the attached site plan. I have highlighted a one-storey commercial space along Montreal Rd near the ramp. Please let me know if you would like to keep it or remove it. Also, please share the official client/developer name to put on the site plan. Thank you.

Regards,
Ashwani Kumar B.Arch, MCP, LEED® Green Associate
Urban Designer

RLA Architecture
56 Beech Street,
Ottawa, Ontario K1S 3J6
Tel: 613.724.9932 x 313
Toll Free: 888.724.9932
akumar@rlaarchitecture.ca<<mailto:akumar@rlaarchitecture.ca>>

<image001.jpg>

<2037 - SP-1 2021 03 10.pdf>

Servicing Study Guidelines for Development Applications

4. Development Servicing Study Checklist

4.1 General Content

Required Content	Reference Location
<input type="checkbox"/> Executive Summary (for larger reports only).	N/A
<input checked="" type="checkbox"/> Date and revision number of the report.	Cover Sheet
<input checked="" type="checkbox"/> Location map and plan showing municipal address, boundary, and layout of proposed development.	Report Figures
<input checked="" type="checkbox"/> Plan showing the site and location of all existing services.	Appendix B
<input checked="" type="checkbox"/> Development statistics, land use, density, adherence to zoning and official plan, and reference to applicable subwatershed and watershed plans that provide context to which individual developments	Section 1.1
<input checked="" type="checkbox"/> Summary of Pre-consultation Meetings with City and other approval agencies.	Section 1.4
<input checked="" type="checkbox"/> Reference and confirm conformance to higher level studies and reports (Master Servicing Studies, Environmental Assessments, Community Design Plans), or in the case where it is not in conformance, the proponent must provide justification and develop a defensible design criteria.	Section 1.2 & 1.4
<input checked="" type="checkbox"/> Statement of objectives and servicing criteria.	Section 1.0, 2.1, 3.1 & 4.2
<input checked="" type="checkbox"/> Identification of existing and proposed infrastructure available in the immediate area.	Section 1.3 & Appendix B
<input type="checkbox"/> Identification of Environmentally Significant Areas, watercourses and Municipal Drains potentially impacted by the proposed development (Reference can be made to the Natural Heritage Studies, if available).	N/A
<input type="checkbox"/> Concept level master grading plan to confirm existing and proposed grades in the development. This is required to confirm the feasibility of proposed stormwater management and drainage, soil removal and fill constraints, and potential impacts to neighbouring properties. This is also required to confirm that the proposed grading will not impede existing major system flow paths.	N/A
<input type="checkbox"/> Identification of potential impacts of proposed piped services on private services (such as wells and septic fields on adjacent lands) and mitigation required to address potential impacts.	N/A
<input type="checkbox"/> Proposed phasing of the development, if applicable.	N/A
<input type="checkbox"/> Reference to geotechnical studies and recommendations concerning servicing.	N/A
<input type="checkbox"/> All preliminary and formal site plan submissions should have the following information: <ul style="list-style-type: none"> - Metric scale; - North Arrow (including construction North); - Key Plan; - Name and contact information of applicant and property owner; - Property limits including bearings and dimensions; - Existing and proposed structures and parking areas; - Easements, road widening and rights-of-way; - Adjacent street names. 	N/A

4.2 Development Servicing Report: Water

Required Content	Reference Location
<input type="checkbox"/> Confirm consistency with Master Servicing Study, if available	N/A
<input checked="" type="checkbox"/> Availability of public infrastructure to service proposed development	Section 1.3 & Appendix B
<input checked="" type="checkbox"/> Identification of system constraints	Section 2.1 & 2.2
<input checked="" type="checkbox"/> Identify boundary conditions	Section 2.2
<input checked="" type="checkbox"/> Confirmation of adequate domestic supply and pressure	Section 2.2 & 2.3
<input checked="" type="checkbox"/> Confirmation of adequate fire flow protection and confirmation that fire flow is calculated as per the Fire Underwriter's Survey. Output should show available fire flow at locations throughout the development.	Section 2.2 & 2.3
<input type="checkbox"/> Provide a check of high pressures. If pressure is found to be high, an assessment is required to confirm the application of pressure reducing valves.	N/A
<input type="checkbox"/> Definition of phasing constraints. Hydraulic modeling is required to confirm servicing for all defined phases of the project including the ultimate design	N/A
<input checked="" type="checkbox"/> Address reliability requirements such as appropriate location of shut-off valves	Section 2.2 & Appendix C
<input type="checkbox"/> Check on the necessity of a pressure zone boundary modification.	N/A
<input checked="" type="checkbox"/> Reference to water supply analysis to show that major infrastructure is capable of delivering sufficient water for the proposed land use. This includes data that shows that the expected demands under average day, peak hour and fire flow conditions provide water within the required pressure range	Table 2-4
<input type="checkbox"/> Description of the proposed water distribution network, including locations of proposed connections to the existing system, provisions for necessary looping, and appurtenances (valves, pressure reducing valves, valve chambers, and fire hydrants) including special metering provisions.	N/A
<input type="checkbox"/> Description of off-site required feeder mains, booster pumping stations, and other water infrastructure that will be ultimately required to service proposed development, including financing, interim facilities, and timing of implementation.	N/A

Servicing Study Guidelines for Development Applications

<input checked="" type="checkbox"/>	Confirmation that water demands are calculated based on the City of Ottawa Design Guidelines.	Section 2.3
<input type="checkbox"/>	Provision of a model schematic showing the boundary conditions locations, streets, parcels, and building locations for reference.	N/A

4.3 Development Servicing Report: Wastewater

Required Content	Reference Location
<input checked="" type="checkbox"/> Summary of proposed design criteria (Note: Wet-weather flow criteria should not deviate from the City of Ottawa Sewer Design Guidelines. Monitored flow data from relatively new infrastructure cannot be used to justify capacity requirements for proposed infrastructure).	Section 3.1
<input type="checkbox"/> Confirm consistency with Master Servicing Study and/or justifications for deviations.	N/A
<input checked="" type="checkbox"/> Consideration of local conditions that may contribute to extraneous flows that are higher than the recommended flows in the guidelines. This includes groundwater and soil conditions, and age and condition of sewers.	Section 3.3, Appendix A & Appendix E
<input checked="" type="checkbox"/> Description of existing sanitary sewer available for discharge of wastewater from proposed development	Section 1.3, 3.2 & Appendix B
<input checked="" type="checkbox"/> Verify available capacity in downstream sanitary sewer and/or identification of upgrades necessary to service the proposed development. (Reference can be made to previously completed Master Servicing Study if applicable)	Section 3.3
<input checked="" type="checkbox"/> Calculations related to dry-weather and wet-weather flow rates from the development in standard MOE sanitary sewer design table (Appendix 'C') format.	Section 3.2 & Appendix E
<input checked="" type="checkbox"/> Description of proposed sewer network including sewers, pumping stations, and forcemains.	Section 3.2
<input type="checkbox"/> Discussion of previously identified environmental constraints and impact on servicing (environmental constraints are related to limitations imposed on the development in order to preserve the physical condition of watercourses, vegetation, soil cover, as well as protecting against water quantity and quality).	N/A
<input type="checkbox"/> Pumping stations: impacts of proposed development on existing pumping stations or requirements for new pumping station to service development.	N/A
<input type="checkbox"/> Forcemain capacity in terms of operational redundancy, surge pressure and maximum flow velocity.	N/A
<input type="checkbox"/> Identification and implementation of the emergency overflow from sanitary pumping stations in relation to the hydraulic grade line to protect against basement flooding.	N/A
<input type="checkbox"/> Special considerations such as contamination, corrosive environment etc.	N/A

4.4 Development Servicing Report: Stormwater Checklist

Required Content	Reference Location
<input checked="" type="checkbox"/> Description of drainage outlets and downstream constraints including legality of outlets (i.e. municipal drain, right-of-way, watercourse, or private property)	Section 4.1
<input checked="" type="checkbox"/> Analysis of available capacity in existing public infrastructure.	Section 4.1
<input checked="" type="checkbox"/> A drawing showing the subject lands, its surroundings, the receiving watercourse, existing drainage patterns, and proposed drainage pattern.	Appendix C & F
<input checked="" type="checkbox"/> Water quantity control objective (e.g. controlling post-development peak flows to pre-development level for storm events ranging from the 2 or 5 year event (dependent on the receiving sewer design) to 100 year return period); if other objectives are being applied, a rationale must be included with reference to hydrologic analyses of the potentially affected subwatersheds, taking into account long-term cumulative effects.	Section 4.2
<input checked="" type="checkbox"/> Water Quality control objective (basic, normal or enhanced level of protection based on the sensitivities of the receiving watercourse) and storage requirements.	Section 4.2
<input checked="" type="checkbox"/> Description of the stormwater management concept with facility locations and descriptions with references and supporting information.	Section 4.3, 4.4 & Appendix C
<input type="checkbox"/> Set-back from private sewage disposal systems.	N/A
<input type="checkbox"/> Watercourse and hazard lands setbacks.	N/A
<input checked="" type="checkbox"/> Record of pre-consultation with the Ontario Ministry of Environment and the Conservation Authority that has jurisdiction on the affected watershed.	Appendix A
<input type="checkbox"/> Confirm consistency with sub-watershed and Master Servicing Study, if applicable study exists.	N/A
<input checked="" type="checkbox"/> Storage requirements (complete with calculations) and conveyance capacity for minor events (1:5 year return period) and major events (1:100 year return period).	Section 4.3 & Appendix F
<input type="checkbox"/> Identification of watercourses within the proposed development and how watercourses will be protected, or, if necessary, altered by the proposed development with applicable approvals.	N/A
<input checked="" type="checkbox"/> Calculate pre and post development peak flow rates including a description of existing site conditions and proposed impervious areas and drainage catchments in comparison to existing conditions.	Section 4.1, 4.3 & Appendix F
<input type="checkbox"/> Any proposed diversion of drainage catchment areas from one outlet to another.	N/A
<input type="checkbox"/> Proposed minor and major systems including locations and sizes of stormwater trunk sewers, and stormwater management facilities.	N/A

Servicing Study Guidelines for Development Applications

<input type="checkbox"/>	If quantity control is not proposed, demonstration that downstream system has adequate capacity for the post-development flows up to and including the 100 year return period storm event.	N/A
<input type="checkbox"/>	Identification of potential impacts to receiving watercourses	N/A
<input type="checkbox"/>	Identification of municipal drains and related approval requirements.	N/A
<input checked="" type="checkbox"/>	Descriptions of how the conveyance and storage capacity will be achieved for the development.	Section 4.3 and 4.4
<input type="checkbox"/>	100 year flood levels and major flow routing to protect proposed development from flooding for establishing minimum building elevations (MBE) and overall grading.	N/A
<input type="checkbox"/>	Inclusion of hydraulic analysis including hydraulic grade line elevations.	N/A
<input type="checkbox"/>	Description of approach to erosion and sediment control during construction for the protection of receiving watercourse or drainage corridors.	N/A
<input type="checkbox"/>	Identification of floodplains – proponent to obtain relevant floodplain information from the appropriate Conservation Authority. The proponent may be required to delineate floodplain elevations to the satisfaction of the Conservation Authority if such information is not available or if information does not match current conditions.	N/A
<input type="checkbox"/>	Identification of fill constraints related to floodplain and geotechnical investigation.	N/A

4.5 Approval and Permit Requirements: Checklist

Required Content	Reference Location
<input type="checkbox"/> Conservation Authority as the designated approval agency for modification of floodplain, potential impact on fish habitat, proposed works in or adjacent to a watercourse, cut/fill permits and Approval under Lakes and Rivers Improvement Act. The Conservation Authority is not the approval authority for the Lakes and Rivers Improvement Act. Where there are Conservation Authority regulations in place, approval under the Lakes and Rivers Improvement Act is not required, except in cases of dams as defined in the Act.	N/A
<input type="checkbox"/> Application for Certificate of Approval (CofA) under the Ontario Water Resources Act.	N/A
<input type="checkbox"/> Changes to Municipal Drains.	N/A
<input type="checkbox"/> Other permits (National Capital Commission, Parks Canada, Public Works and Government Services Canada, Ministry of Transportation etc.)	N/A

4.6 Conclusion Checklist


Required Content	Reference Location
<input checked="" type="checkbox"/> Clearly stated conclusions and recommendations	Section 5.0
<input type="checkbox"/> Comments received from review agencies including the City of Ottawa and information on how the comments were addressed. Final sign-off from the responsible reviewing agency.	N/A
<input checked="" type="checkbox"/> All draft and final reports shall be signed and stamped by a professional Engineer registered in Ontario	Cover Sheet

B

Appendix B Existing Conditions Plan



TITLEBLOCK 24x36 VERT 3.0
 PRINT DATE: 2023/03/17 PAPER SIZE: ISO A4 (210.00 x 297.00 MM)
 PATH: \\na-pls\plm\cm\c\0101\01\Projects\44\000-A4\000-A4\1459\A0101\Blair - Mt Road Towers\40460_Chw\001_Topo.dwg [LAYOUT: C001]

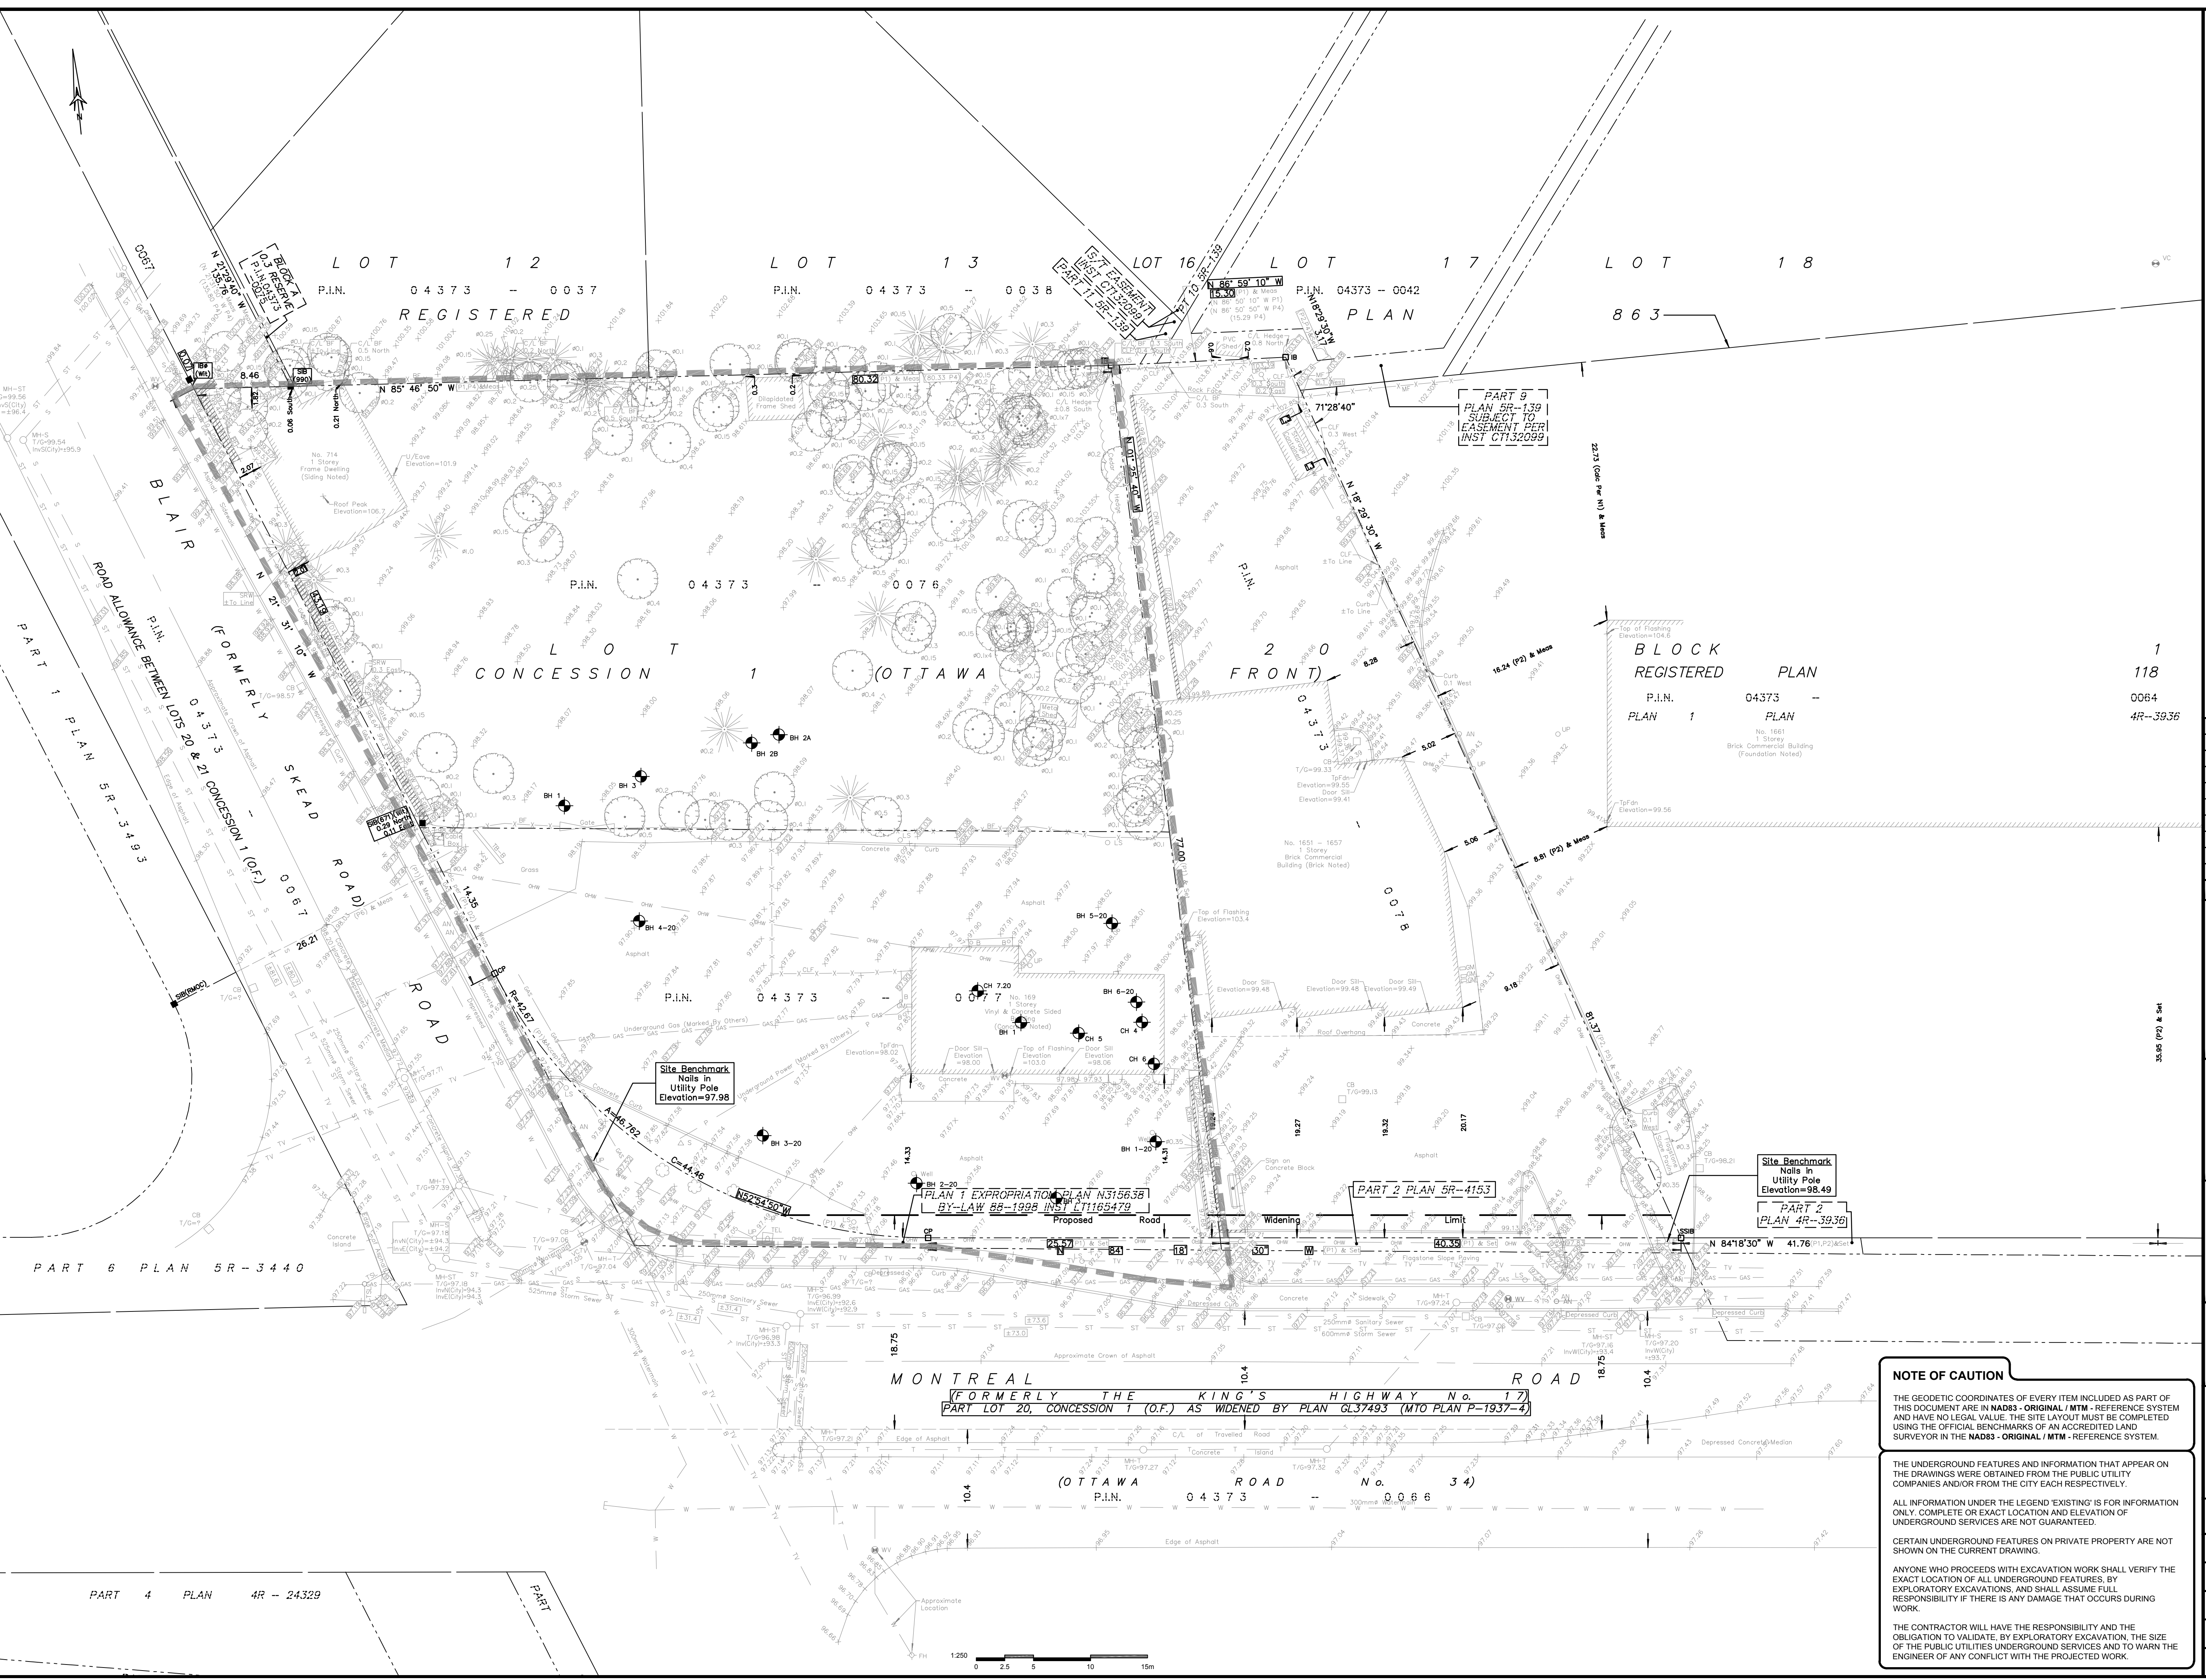

EXISTING Survey Monument Planted Survey Monument Found Standard Iron Bar Short Standard Iron Bar Iron Bar Round Iron Bar CP Concrete Pin Witness Measured (P1) Plan SR-4153 (P2) Plan by (1287) dated May 26, 1986 (Job No. 236/86) (P3) Plan SR-2276 (P4) Registered Plan 863 (P5) Plan 4R-3936 (P6) Plan 5R-3440 (N1) Notes by (1287) dated August 6, 1986 (M1) met GL5077 (M2) met GL5340 (M+ST) Maintenance Hole (Storm) (M+S) Maintenance Hole (Sanitary) (M+T) Maintenance Hole (Traffic) (W+M) Valve Chamber (Waterman) Undergound Storm Sewer Undergound Sanitary Sewer Undergound Water Undergound Power Undergound Gas Undergound Bell Undergound Cable Overhead Wires Utility Pole Anchor Light Standard Catch Basin Fire Hydrant Water Valve Gas Valve Gas Meter Bell Terminal Box Traffic Signal Post Traffic Light Sign Gate Telephone Booth Diameter Chain Link Fence Board Fence Metal Fence Concrete Retaining Wall Stone Retaining Wall Invert Top of Grate Underside of Eave Top of Foundation Centreline Location of Elevations Top of Concrete Curb/Retaining Wall Elevation Property Line Easement Shrub Deciduous Tree Coniferous Tree Work Limit Borehole (Loc. Approx.)	PROPOSED
---	-----------------

2	2023/03/17	REISSUED FOR SITE PLAN CONTROL	EP
1	2022/08/12	ISSUED FOR SITE PLAN CONTROL	EP
No.	Date	Description	By

DESIGNED BY:	APPROVED BY:
CLIENT:	PROJECT NAME:
	1649 MONTREAL ROAD MONTREAL AND BLAIR
SHEET TITLE:	TOPOGRAPHICAL PLAN
DISCIPLINE:	CIVIL
DRAWN BY:	SCALE:
S.C. POGGIOLI	1:250
DESIGNER:	DATE:
E. POTVIN	22/08/31
APPROVER:	CITY APPLICATION No.:
C.L. LEBEL	D07-12-22-0132
PROJECT No.:	DRAWING No.:
A001101	
C001	
1 of 13	

NOTE OF CAUTION

THE GEODETIC COORDINATES OF EVERY ITEM INCLUDED AS PART OF THIS DOCUMENT ARE IN NAD83 - ORIGINAL / MTM - REFERENCE SYSTEM AND HAVE NO LEGAL VALUE. THE SITE LAYOUT MUST BE COMPLETED USING THE OFFICIAL BENCHMARKS OF AN ACCREDITED LAND SURVEYOR IN THE NAD83 - ORIGINAL / MTM - REFERENCE SYSTEM.

THE UNDERGROUND FEATURES AND INFORMATION THAT APPEAR ON THE DRAWINGS WERE OBTAINED FROM THE PUBLIC UTILITY COMPANIES AND/OR FROM THE CITY EACH RESPECTIVELY.

ALL INFORMATION UNDER THE LEGEND 'EXISTING' IS FOR INFORMATION ONLY. COMPLETE OR EXACT LOCATION AND ELEVATION OF UNDERGROUND SERVICES ARE NOT GUARANTEED.

CERTAIN UNDERGROUND FEATURES ON PRIVATE PROPERTY ARE NOT SHOWN ON THE CURRENT DRAWING.

ANYONE WHO PROCEEDS WITH EXCAVATION WORK SHALL VERIFY THE EXACT LOCATION OF ALL UNDERGROUND FEATURES, BY EXPLORATORY EXCAVATIONS, AND SHALL ASSUME FULL RESPONSIBILITY IF THERE IS ANY DAMAGE THAT OCCURS DURING WORK.

THE CONTRACTOR WILL HAVE THE RESPONSIBILITY AND THE OBLIGATION TO VALIDATE, BY EXPLORATORY EXCAVATION, THE SIZE OF THE PUBLIC UTILITIES UNDERGROUND SERVICES AND TO WARN THE ENGINEER OF ANY CONFLICT WITH THE PROJECTED WORK.

MONTREAL ROAD
 (FORMERLY THE KING'S HIGHWAY No. 17)
 PART LOT 20, CONCESSION 1 (O.F.) AS WIDENED BY PLAN GL37493 (MTO PLAN P-1937-4)

OTTAWA ROAD No. 34
 P.I.N. 04373 - 0066

PART 4 PLAN 4R-24329

PART 6 PLAN 5R-3440

PLAN 1 EXPROPRIATION PLAN N315536
 BY-LAW 88-1998 INST. C1168479

Site Benchmark
 Nails in
 Utility Pole
 Elevation=98.49

Site Benchmark
 Nails in
 Utility Pole
 Elevation=97.98

PART 2 PLAN 5R-4153

PART 2
 PLAN 4R-3936


Scale 1:250
 0 2.5 5 10 15m

C

Appendix C Site Servicing and Stormwater Management Plan




TITLEBLOCK 24x36 VERT ENG 3.0
 PRINT DATE: 2023/03/16 PAPER SIZE: ISO A4 (210.00 x 297.00 MM) PATH: U:\p\planning\cma-cm\c102\1 - Mill Road Towers\401460_Civil\CD08_Servicing.dwg / LAYOUT: C008

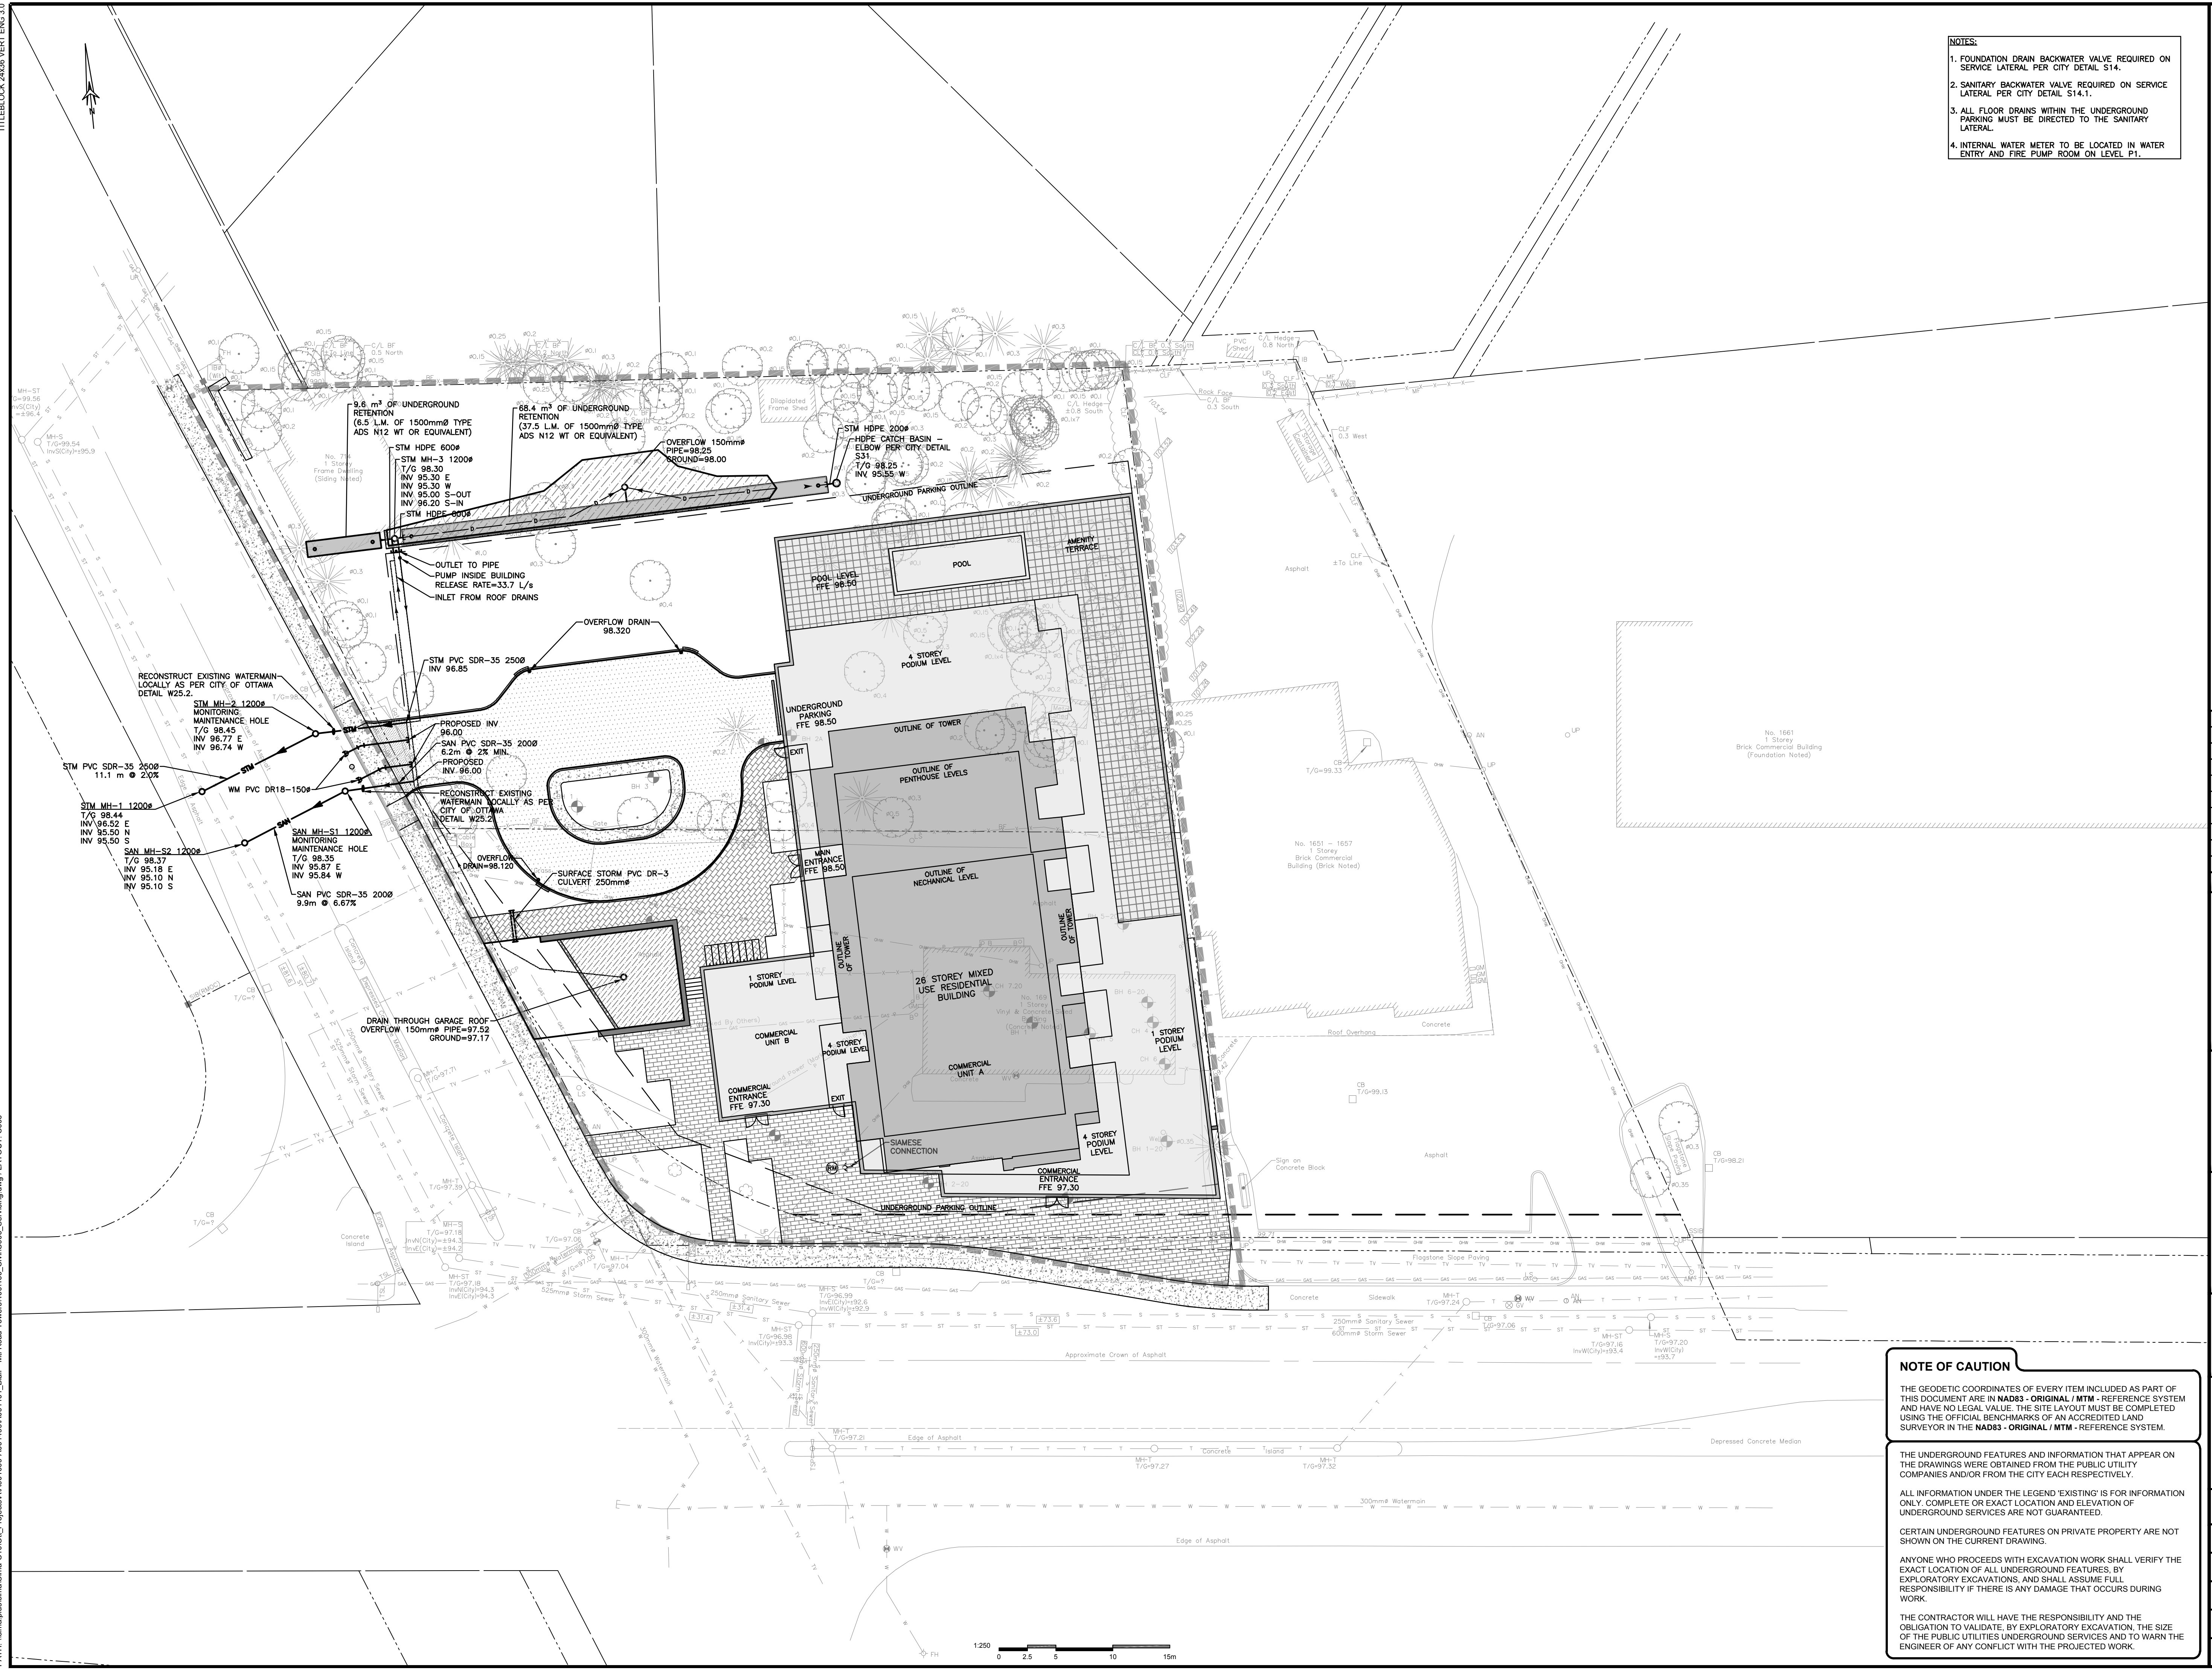

- NOTES:**
- FOUNDATION DRAIN BACKWATER VALVE REQUIRED ON SERVICE LATERAL PER CITY DETAIL S14.
 - SANITARY BACKWATER VALVE REQUIRED ON SERVICE LATERAL PER CITY DETAIL S14.1.
 - ALL FLOOR DRAINS WITHIN THE UNDERGROUND PARKING MUST BE DIRECTED TO THE SANITARY LATERAL.
 - INTERNAL WATER METER TO BE LOCATED IN WATER ENTRY AND FIRE PUMP ROOM ON LEVEL P1.

EXISTING		PROPOSED	
○ MH-S	Maintenance Hole (Storm)	○ MH-S	Maintenance Hole (Sanitary)
○ MH-T	Maintenance Hole (Traffic)	○ MH-T	Maintenance Hole (Traffic)
○ VC	Valve Chamber (Watermain)	○ VC	Valve Chamber (Watermain)
— ST	Subdrain	— ST	Subdrain
— S	Underground Storm Sewer	— S	Underground Storm Sewer
— W	Underground Sanitary Sewer	— W	Underground Sanitary Sewer
— P	Underground Power	— P	Underground Power
— GAS	Underground Gas	— GAS	Underground Gas
— B	Underground Bell	— B	Underground Bell
— TV	Underground Cable	— TV	Underground Cable
—	Overhead Wires	—	Overhead Wires
—	Utility Pole	—	Utility Pole
—	Anchor	—	Anchor
—	Light Standard	—	Light Standard
—	Canopy	—	Canopy
—	Fire Hydrant	—	Fire Hydrant
—	Water Valve	—	Water Valve
—	Gas Valve	—	Gas Valve
—	Gas Meter	—	Gas Meter
—	Bell Terminal Box	—	Bell Terminal Box
—	Traffic Signal Post	—	Traffic Signal Post
—	Traffic Light	—	Traffic Light
—	Bolard	—	Bolard
—	Sign	—	Sign
—	Gate	—	Gate
—	Telephone Booth	—	Telephone Booth
—	Diameter	—	Diameter
—	Chain Link Fence	—	Chain Link Fence
—	Board Fence	—	Board Fence
—	Metal Fence	—	Metal Fence
—	Concrete Retaining Wall	—	Concrete Retaining Wall
—	Stone Retaining Wall	—	Stone Retaining Wall
—	Invert	—	Invert
—	Top of Grate	—	Top of Grate
—	Underside of Eave	—	Underside of Eave
—	Top of Foundation	—	Top of Foundation
—	Centreline	—	Centreline
—	Location of Elevations	—	Location of Elevations
—	Top of Concrete Curbs/Retaining Wall Elevation	—	Top of Concrete Curbs/Retaining Wall Elevation
—	Property Line	—	Property Line
—	Easement	—	Easement
—	Retaining Wall	—	Retaining Wall
—	Shrub	—	Shrub
—	Deciduous Tree	—	Deciduous Tree
—	Coniferous Tree	—	Coniferous Tree
—	Work Limit	—	Work Limit
—	Borehole (Loc. Approx.)	—	Borehole (Loc. Approx.)
—	Sewer / Watermain Insulation	—	Sewer / Watermain Insulation
—	Biowall Surface Storm Water Treatment Pond	—	Biowall Surface Storm Water Treatment Pond
—	Remote Water Metering Reading Device	—	Remote Water Metering Reading Device
—	Internal Water Meter	—	Internal Water Meter
—	Fire Department (Siamese) Connection	—	Fire Department (Siamese) Connection

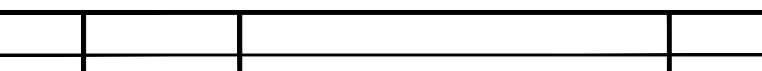

No.	Date	Description	By
2	2023/03/17	REISSUED FOR SITE PLAN CONTROL	E.P.
1	2022/08/12	ISSUED FOR SITE PLAN CONTROL	E.P.

DESIGNED BY: [Signature]

APPROVED BY: [Signature]

CIMA+

BERTONE

PROJECT NAME:
**1649 MONTREAL ROAD
 MONTREAL AND BLAIR**

SHEET TITLE:
SITE SERVICING PLAN

DISCIPLINE:
CIVIL

DRAWN BY: S.C. POGGIOLI	SCALE: 1:250
DESIGNED BY: E. POTVIN	DATE: 22/08/31
APPROVED BY: C.L. LABEL	CITY APPLICATION No: D07-12-22-0132
PROJECT No: A001101	DRAWING No: C006

6 of 14

NOTE OF CAUTION

THE GEODETIC COORDINATES OF EVERY ITEM INCLUDED AS PART OF THIS DOCUMENT ARE IN NAD83 - ORIGINAL / MTM - REFERENCE SYSTEM AND HAVE NO LEGAL VALUE. THE SITE LAYOUT MUST BE COMPLETED USING THE OFFICIAL BENCHMARKS OF AN ACCREDITED LAND SURVEYOR IN THE NAD83 - ORIGINAL / MTM - REFERENCE SYSTEM.

THE UNDERGROUND FEATURES AND INFORMATION THAT APPEAR ON THE DRAWINGS WERE OBTAINED FROM THE PUBLIC UTILITY COMPANIES AND/OR FROM THE CITY EACH RESPECTIVELY.



ALL INFORMATION UNDER THE LEGEND 'EXISTING' IS FOR INFORMATION ONLY. COMPLETE OR EXACT LOCATION AND ELEVATION OF UNDERGROUND SERVICES ARE NOT GUARANTEED.

CERTAIN UNDERGROUND FEATURES ON PRIVATE PROPERTY ARE NOT SHOWN ON THE CURRENT DRAWING.

ANYONE WHO PROCEEDS WITH EXCAVATION WORK SHALL VERIFY THE EXACT LOCATION OF ALL UNDERGROUND FEATURES, BY EXPLORATORY EXCAVATIONS, AND SHALL ASSUME FULL RESPONSIBILITY IF THERE IS ANY DAMAGE THAT OCCURS DURING WORK.

THE CONTRACTOR WILL HAVE THE RESPONSIBILITY AND THE OBLIGATION TO VALIDATE, BY EXPLORATORY EXCAVATION, THE SIZE OF THE PUBLIC UTILITIES UNDERGROUND SERVICES AND TO WARN THE ENGINEER OF ANY CONFLICT WITH THE PROJECTED WORK.

TITLEBLOCK 24x36 VERT ENG 3.0
 PRINT DATE: 2023/03/16 | PAPER SIZE: ISO A4 (210 x 297 mm) | PROJECT: 169-Montreal-Blair - Mill Road Towers/04/0460_Civil/0007_SWM.dwg / LAYOUT: C007
 PATH: \\c:\projects\169-Montreal-Blair - Mill Road Towers\04/0460_Civil\0007_SWM.dwg

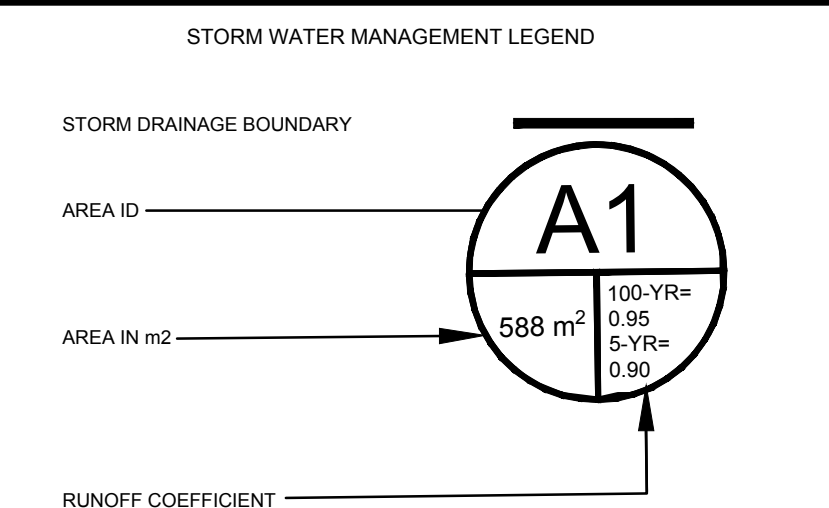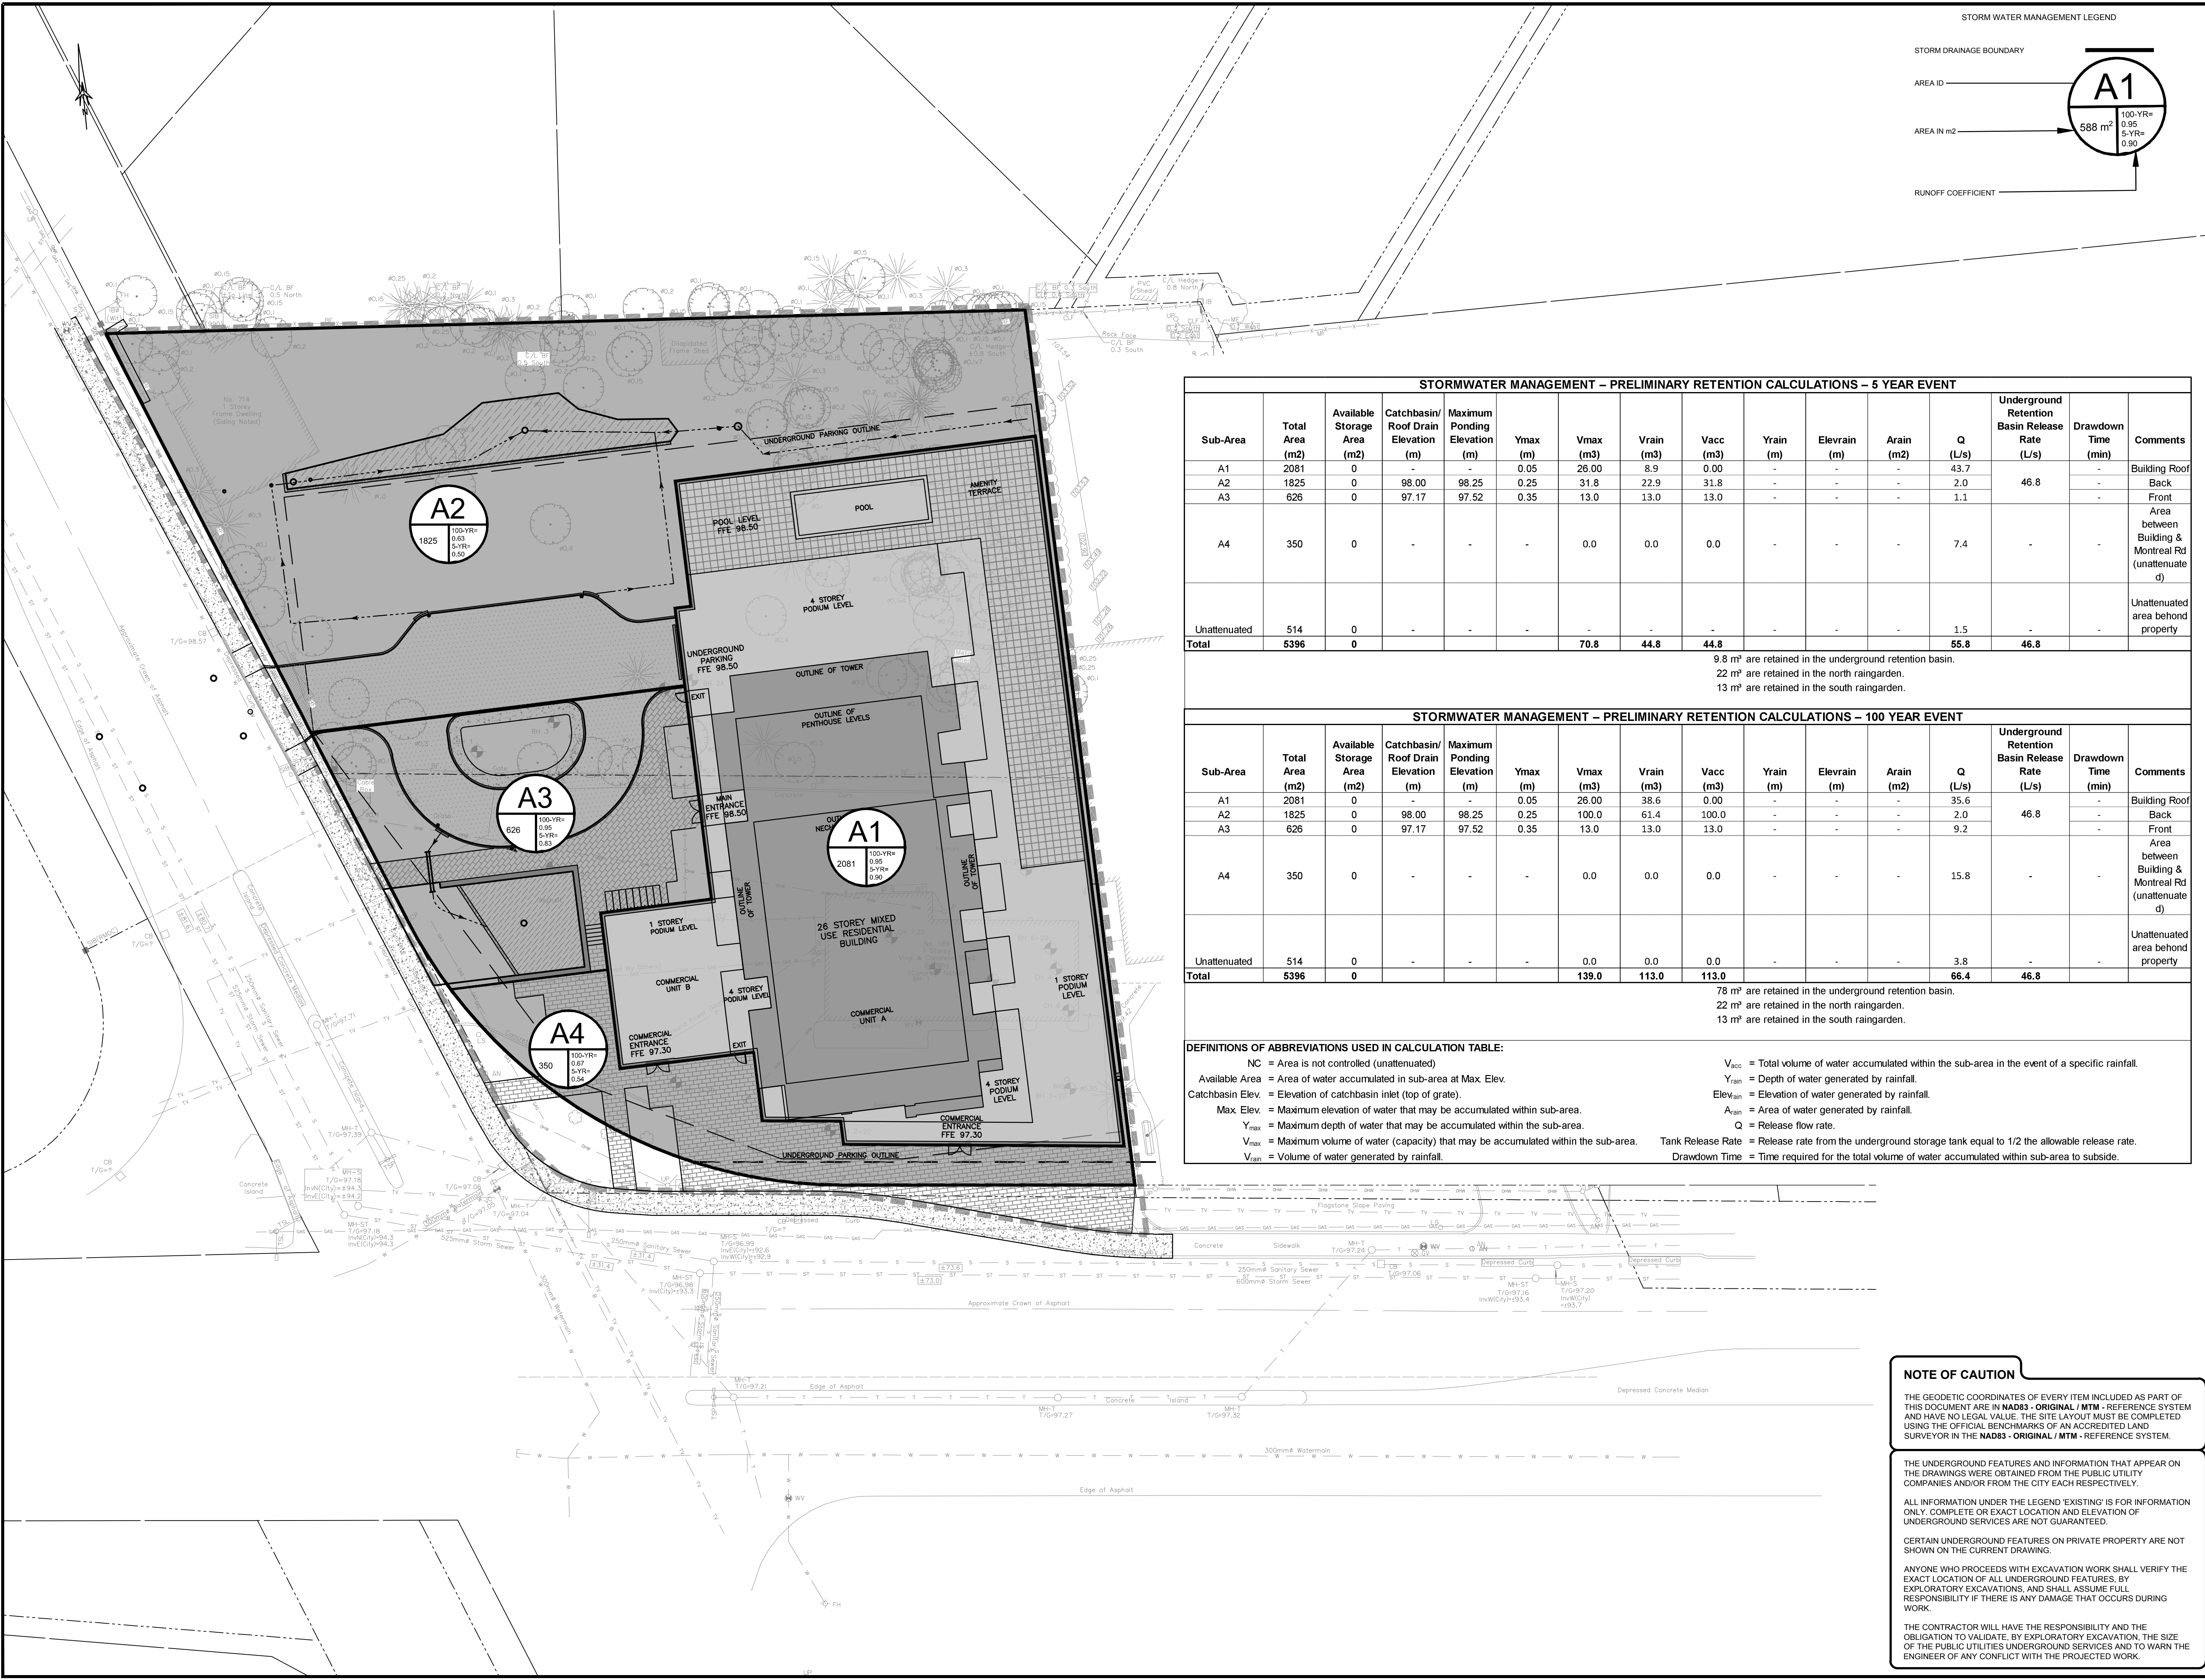

STORM DRAINAGE BOUNDARY
 AREA ID
 AREA IN m² → 588 m²
 RUNOFF COEFFICIENT → 100-YR= 0.95, 5-YR= 0.90

EXISTING

- MH+ST Maintenance Hole (Storm)
- MH+S Maintenance Hole (Sanitary)
- MH+T Maintenance Hole (Traffic)
- VC Valve Chamber (Watermain)
- ST Underground Storm Sewer
- W Underground Sanitary Sewer
- P Underground Water
- GAS Underground Gas
- B Underground Bell
- TV Underground Cable
- OP Overhead Power
- UP Utility Pole
- AN Anchor
- LS Light Standard
- CB Catch Basin
- FW Fire Hydrant
- WV Water Valve
- GV Gas Valve
- GM Gas Meter
- TB-B Bell Terminal Box
- TSF Traffic Signal Post
- TL Traffic Light
- B Board
- S Sign
- G Gate
- TE Telephone Booth
- CLF Chain Link Fence
- BF Board Fence
- CFW Concrete Retaining Wall
- SRW Stone Retaining Wall
- IN Invert
- T/G Top of Grate
- U/Eve Underside of Eave
- T/Fn Top of Foundation
- CE Centreline
- Location of Elevations
- Top of Concrete Curb/Retaining Wall Elevation
- Drainage Direction
- Property Line
- Easement
- Retaining Wall
- Shrub
- Deciduous Tree
- Coniferous Tree
- Work Limit
- Borehole (Loc. Approx.)
- Sewer / Watermain Insulation
- Bioswale Surface Storm Water Treatment Pond
- Remote Water Metering Reading Device
- Internal Water Meter
- Fire Department (Siamese) Connection

PROPOSED

- MH+ST Maintenance Hole (Storm)
- MH+S Maintenance Hole (Sanitary)
- MH+T Maintenance Hole (Traffic)
- VC Valve Chamber (Watermain)
- ST Underground Storm Sewer
- W Underground Sanitary Sewer
- P Underground Water
- GAS Underground Gas
- B Underground Bell
- TV Underground Cable
- OP Overhead Power
- UP Utility Pole
- AN Anchor
- LS Light Standard
- CB Catch Basin
- FW Fire Hydrant
- WV Water Valve
- GV Gas Valve
- GM Gas Meter
- TB-B Bell Terminal Box
- TSF Traffic Signal Post
- TL Traffic Light
- B Board
- S Sign
- G Gate
- TE Telephone Booth
- CLF Chain Link Fence
- BF Board Fence
- CFW Concrete Retaining Wall
- SRW Stone Retaining Wall
- IN Invert
- T/G Top of Grate
- U/Eve Underside of Eave
- T/Fn Top of Foundation
- CE Centreline
- Location of Elevations
- Top of Concrete Curb/Retaining Wall Elevation
- Drainage Direction
- Property Line
- Easement
- Retaining Wall
- Shrub
- Deciduous Tree
- Coniferous Tree
- Work Limit
- Borehole (Loc. Approx.)
- Sewer / Watermain Insulation
- Bioswale Surface Storm Water Treatment Pond
- Remote Water Metering Reading Device
- Internal Water Meter
- Fire Department (Siamese) Connection

Vertical Scale: + 99,000
 Horizontal Scale: 1:200

STORMWATER MANAGEMENT – PRELIMINARY RETENTION CALCULATIONS – 5 YEAR EVENT

Sub-Area	Total Area (m ²)	Available Storage Area (m ²)	Catchbasin/Roof Drain Elevation (m)	Maximum Ponding Elevation (m)	Y _{max} (m)	V _{max} (m ³)	V _{rain} (m ³)	V _{acc} (m ³)	Y _{rain} (m)	Elev _{rain} (m)	A _{rain} (m ²)	Q (L/s)	Underground Retention Basin Release Rate (L/s)	Drawdown Time (min)	Comments
A1	2081	0	-	-	0.05	26.00	8.9	0.00	-	-	-	43.7	-	-	Building Roof
A2	1825	0	98.00	98.25	0.25	31.8	22.9	31.8	-	-	-	2.0	46.8	-	Back
A3	626	0	97.17	97.52	0.35	13.0	13.0	13.0	-	-	-	1.1	-	-	Front
A4	350	0	-	-	-	0.0	0.0	0.0	-	-	-	7.4	-	-	Area between Building & Montreal Rd (unattenuated)
Unattenuated	514	0	-	-	-	-	-	-	-	-	-	1.5	-	-	Unattenuated area behind property
Total	5396	0				70.8	44.8	44.8				55.8	46.8		

9.8 m² are retained in the underground retention basin.
 22 m² are retained in the north raingarden.
 13 m² are retained in the south raingarden.

STORMWATER MANAGEMENT – PRELIMINARY RETENTION CALCULATIONS – 100 YEAR EVENT

Sub-Area	Total Area (m ²)	Available Storage Area (m ²)	Catchbasin/Roof Drain Elevation (m)	Maximum Ponding Elevation (m)	Y _{max} (m)	V _{max} (m ³)	V _{rain} (m ³)	V _{acc} (m ³)	Y _{rain} (m)	Elev _{rain} (m)	A _{rain} (m ²)	Q (L/s)	Underground Retention Basin Release Rate (L/s)	Drawdown Time (min)	Comments
A1	2081	0	-	-	0.05	28.00	38.6	0.00	-	-	-	35.6	-	-	Building Roof
A2	1825	0	98.00	98.25	0.25	100.0	61.4	100.0	-	-	-	2.0	46.8	-	Back
A3	626	0	97.17	97.52	0.35	13.0	13.0	13.0	-	-	-	9.2	-	-	Front
A4	350	0	-	-	-	0.0	0.0	0.0	-	-	-	15.8	-	-	Area between Building & Montreal Rd (unattenuated)
Unattenuated	514	0	-	-	-	-	-	-	-	-	-	3.8	-	-	Unattenuated area behind property
Total	5396	0				139.0	113.0	113.0				66.4	46.8		

78 m² are retained in the underground retention basin.
 22 m² are retained in the north raingarden.
 13 m² are retained in the south raingarden.

DEFINITIONS OF ABBREVIATIONS USED IN CALCULATION TABLE:

NC = Area is not controlled (unattenuated)
 Available Area = Area of water accumulated in sub-area at Max Elev.
 Catchbasin Elev. = Elevation of catchbasin inlet (top of grate).
 Max Elev. = Maximum elevation of water that may be accumulated within sub-area.
 Y_{max} = Maximum depth of water that may be accumulated within the sub-area.
 V_{max} = Maximum volume of water (capacity) that may be accumulated within the sub-area.
 V_{rain} = Volume of water generated by rainfall.

V_{acc} = Total volume of water accumulated within the sub-area in the event of a specific rainfall.
 Y_{rain} = Depth of water generated by rainfall.
 Elev_{rain} = Elevation of water generated by rainfall.
 A_{rain} = Area of water generated by rainfall.
 Q = Release flow rate.
 Tank Release Rate = Release rate from the underground storage tank equal to 1/2 the allowable release rate.
 Drawdown Time = Time required for the total volume of water accumulated within sub-area to subside.

NOTE OF CAUTION

THE GEODETIC COORDINATES OF EVERY ITEM INCLUDED AS PART OF THIS DOCUMENT ARE IN NAD83 - ORIGINAL / MTM - REFERENCE SYSTEM AND HAVE NO LEGAL VALUE. THE SITE LAYOUT MUST BE COMPLETED USING THE OFFICIAL BENCHMARKS OF AN ACCREDITED LAND SURVEYOR IN THE NAD83 - ORIGINAL / MTM - REFERENCE SYSTEM.

THE UNDERGROUND FEATURES AND INFORMATION THAT APPEAR ON THE DRAWINGS WERE OBTAINED FROM THE PUBLIC UTILITY COMPANIES AND/OR FROM THE CITY EACH RESPECTIVELY.

ALL INFORMATION UNDER THE LEGEND 'EXISTING' IS FOR INFORMATION ONLY. COMPLETE OR EXACT LOCATION AND ELEVATION OF UNDERGROUND SERVICES ARE NOT GUARANTEED.

CERTAIN UNDERGROUND FEATURES ON PRIVATE PROPERTY ARE NOT SHOWN ON THE CURRENT DRAWING.

ANYONE WHO PROCEEDS WITH EXCAVATION WORK SHALL VERIFY THE EXACT LOCATION OF ALL UNDERGROUND FEATURES, BY EXPLORATORY EXCAVATIONS, AND SHALL ASSUME FULL RESPONSIBILITY IF THERE IS ANY DAMAGE THAT OCCURS DURING WORK.

THE CONTRACTOR WILL HAVE THE RESPONSIBILITY AND THE OBLIGATION TO VALIDATE, BY EXPLORATORY EXCAVATION, THE SIZE OF THE PUBLIC UTILITIES UNDERGROUND SERVICES AND TO WARN THE ENGINEER OF ANY CONFLICT WITH THE PROJECTED WORK.

No.	Date	Description	By
2	2023/03/17	REISSUED FOR SITE PLAN CONTROL	E.P.
1	2022/08/12	ISSUED FOR SITE PLAN CONTROL	E.P.

STAMPS:

PROFESSIONAL ENGINEER
 J. M. E. POTVIN
 100208480
 March 17, 2023
 PROVINCE OF ONTARIO

DESIGNED BY: APPROVED BY:

CIMA+

BERTONE

PROJECT NAME:
**1649 MONTREAL ROAD
 MONTREAL AND BLAIR**

SHEET TITLE:
**STORM WATER
 MANAGEMENT PLAN**

DISCIPLINE:
CIVIL

DRAWN BY: S.C. POGGIOLI	SCALE: 1:250
DESIGNER: E. POTVIN	DATE: 22/08/31
APPROVER: C.L. LABEL	CITY APPLICATION No: D07-12-22-0132
PROJECT No: A001101	DRAWING No: C007

7 of 14

D

Appendix D Water Supply Design Calculations



PROJECT NAME: 1649 Montreal Road & 741 Blair Road
Multi-use Development (Commercial/Residential)
CIMA+ PROJECT NUMBER: A001101
CLIENT: 10869279 Canada Inc.
PROJECT STATUS: Preliminary Design (Assessment of Adequacy of Public Services)

WATER CONSUMPTION CALCULATIONS

APPLICABLE DESIGN GUIDELINES:

1. Ottawa Design Guidelines - Water Distribution (2010)
2. City of Ottawa Technical Bulletin ISTB-2021-03, ISTB-2018-02, ISDTB-2014-02 and ISD-2010-02
3. MOE Design Guidelines for Drinking-Water Systems

RESIDENTIAL AND COMMERCIAL WATER DEMANDS:

RESIDENTIAL DESIGN CRITERIA:

Residential Average Day Demand: 280 L/c/day
Maximum Day Peaking Factor: 3.0 x Average Daily Demand
Maximum (Peak Hour) Peaking Factor: 4.5 x Average Daily Demand

Per Unit Populations:

Unit Type	Persons Per Unit
Single Family	3.4
Semi-detached	2.7
Duplex	2.3
Townhouse (row)	2.7
Apartments:	
Bachelor	1.4
1 Bedroom	1.4
2 Bedroom	2.1
3 Bedroom	3.1
Average Apt.	1.8

EQUIVALENT POPULATION :

Unit Type	Number of Units	Persons Per Unit	Population
1-Bedroom Apartments	87	1.4	122
1-Bedroom + Den Apartments	36	1.4	50
2-Bedroom Apartments	69	2.1	145
2-Bedroom + Den Apartments	62	2.1	130
Total	254		447

COMMERCIAL DESIGN CRITERIA:

Contributing Commercial Area: 0.064 gross ha (including commercial areas and amenity space)
Commercial Average Day Demand: 28,000 L/gross ha/d
Maximum Day Peaking Factor: 1.5 x Average Daily Demand
Maximum (Peak Hour) Peaking Factor: 1.8 x Maximum Daily Demand

WATER DEMANDS:

Demand Type	Average Daily Demand (L/s)	Maximum Daily Demand (L/s)	Maximum (Peak) Hour Demand (L/s)
Residential	1.45	4.35	6.52
Commercial	0.02	0.03	0.06
Total	1.47	4.38	6.58

NOTES:

1. Maximum Day and Maximum Hour residential peaking factors determined using Table 3-3 of the MOE Design Guidelines for Drinking-Water System for 0 to 500 persons.
2. Given basic day demand greater than 50 m³/day (0.57 L/s), two connections, separated by an isolation valve required.

Prepared by: Zakaria Moumine, E.I.T. Date: 2023-03-13

Verified by: Eric Potvin, P.Eng. Date: 2023-03-13
PEO# 100208490



PROJECT NAME: 1649 Montreal Road & 741 Blair Road
Multi-use Development (Commercial/Residential)

CIMA+ PROJECT NUMBER: A001101

CLIENT: 10869279 Canada Inc.

PROJECT STATUS: Preliminary Design (Assessment of Adequacy of Public Services)

FIRE FLOW ASSESSMENT

APPLICABLE DESIGN GUIDELINES:

1. Fire Underwriters Survey (FUS) Water Supply for Public Fire Protection, 2020
2. Ottawa Design Guidelines - Water Distribution (2010) including Appendix H per ISTB-2018-02
3. City of Ottawa Technical Bulletin ISTB-2021-03, ISTB-2018-02
4. MOE Design Guidelines for Drinking-Water Systems

STEP A - DETERMINE THE TYPE OF CONSTRUCTION

Type of Construction	Coefficient (C)	Value Selected (C)
Fire-resistive Construction (> 3 hours)	0.6	0.6
Non-combustible Construction	0.8	
Ordinary Construction	1.0	
Wood Frame Construction	1.5	

STEP B - DETERMINE THE FLOOR AREA

Floor/Level	Floor Area Per Level (Residential + common areas) (sq. ft.)	Floor Area Per Level (Residential + common areas) (m ²)	Fire Resistive Building	Protected Openings (one hour rating)	Area of Structure Considered (m ²)
Gross Floor Area (GFA) Ground Level:	15,395	1,430			1,430
GFA Level 2:	13,133	1,220			305
GFA Level 3:	13,133	1,220			305
GFA Level 4:	13,133	1,220			-
GFA Level 5:	8,541	793			-
GFA Level 6:	8,541	793			-
GFA Level 7:	8,541	793			-
GFA Level 8:	8,541	793			-
GFA Level 9:	8,541	793			-
GFA Level 10:	8,541	793			-
GFA Level 11:	8,541	793			-
GFA Level 12:	8,541	793			-
GFA Level 13:	8,541	793			-
GFA Level 14:	8,541	793	YES	YES	-
GFA Level 15:	8,541	793			-
GFA Level 16:	8,541	793			-
GFA Level 17:	8,541	793			-
GFA Level 18:	8,541	793			-
GFA Level 19:	8,541	793			-
GFA Level 20:	8,541	793			-
GFA Level 21:	8,541	793			-
GFA Level 22:	8,541	793			-
GFA Level 23:	7,423	690			-
GFA Level 24:	7,423	690			-
GFA Level 25:	7,423	690			-
GFA Level 26:	7,423	690			-
GFA MP House:	3,995	371			-
TOTAL FLOOR AREA (A):	242,219	22,503			2,040



PROJECT NAME: 1649 Montreal Road & 741 Blair Road
Multi-use Development (Commercial/Residential)

CIMA+ PROJECT NUMBER: A001101

CLIENT: 10869279 Canada Inc.

PROJECT STATUS: Preliminary Design (Assessment of Adequacy of Public Services)

FIRE FLOW ASSESSMENT

STEP C - DETERMINE THE HEIGHT IN STOREYS

Floor/Level	Number of Storeys	Percent of Floor Area Considered
Ground Level:	1	100%
Level 2:	1	25%
Level 3:	1	25%
Level 4:	1	-
Level 5:	1	-
Level 6:	1	-
Level 7:	1	-
Level 8:	1	-
Level 9:	1	-
Level 10:	1	-
Level 11:	1	-
Level 12:	1	-
Level 13:	1	-
Level 14:	1	-
Level 15:	1	-
Level 16:	1	-
Level 17:	1	-
Level 18:	1	-
Level 19:	1	-
Level 20:	1	-
Level 21:	1	-
Level 22:	1	-
Level 23:	1	-
Level 24:	1	-
Level 25:	1	-
Level 26:	1	-
MP House:	1	-
HEIGHT IN STOREYS:	27	

STEP D - DETERMINE BASE FIRE FLOW (ROUND TO NEAREST 1,000 L/min)

$$F = 220C\sqrt{A}$$

Where:

- F is the required fire flow in L/min
- C is the coefficient related to the type of construction, and;
- A is the total floor area of the building in m²

Coefficient Related to Type of Construction (C) = **0.6**
 Floor Area Considered (A) = **2,040 m²**

REQUIRED (BASE) FIRE FLOW (F) = 6000 L/min (Rounded to Nearest 1,000 L/min)

STEP E - DETERMINE THE INCREASE OR DECREASE FOR OCCUPANCY AND APPLY TO STEP D (STEP D x STEP E, DO NOT ROUND)

Occupancy Class	Occupancy Factor	Value Selected (C)
Non-combustible	0.75	1.00
Limited combustible	0.85	
Combustible	1.00	
Free burning	1.15	
Rapid burning	1.25	

REQUIRED (BASE) FIRE FLOW (F) = 6000 L/min (Not rounded)



PROJECT NAME: 1649 Montreal Road & 741 Blair Road
 Multi-use Development (Commercial/Residential)
CIMA+ PROJECT NUMBER: A001101
CLIENT: 10869279 Canada Inc.
PROJECT STATUS: Preliminary Design (Assessment of Adequacy of Public Services)

FIRE FLOW ASSESSMENT

STEP F - DETERMINE THE DECREASE, IF ANY, FOR AUTOMATIC SPRINKLER PROTECTION AND APPLY TO VALUE IN STEP D ABOVE (DO NOT ROUND)

Sprinkler System Design	Sprinkler Design Charge	Value Selected (C)	Total Charge
Automatic sprinkler system conforming to NFPA standards	-30%	Yes	-30%
Standard water supply	-10%	Yes	-10%
Fully supervised system	-10%	No	0%
TOTAL CHARGE FOR SPRINKLER SYSTEM			-40%

DECREASE FOR SPRINKLER PROTECTION = -2400 L/min (Not rounded)

STEP G - DETERMINE THE TOTAL INCREASE FOR EXPOSURES AND APPLY TO VALUE IN STEP D ABOVE (DO NOT ROUND)

Façade	Separation Distance (m)	Length-height Factor of Exposed Wall (m-storeys)	Assumed Construction of Exposed Wall of Adjacent Structure	Total Charge
North Façade	38.2	42	Wood Frame	5%
East Façade	8.2	30	Fire Resistive or Ordinary with Unprotected Openings	15%
South Façade	60.5	25	Fire Resistive or Ordinary with Unprotected Openings	0%
West Façade	191.3	34	Wood Frame	0%
TOTAL CHARGE FOR EXPOSURES				20%

INCREASE FOR EXPOSURES = 1200 L/min (Not rounded)

STEP H - DETERMINE FIRE FLOW INCLUDING ALL INCREASES AND REDUCTIONS ((STEP E + STEP F + STEP G, ROUND TO NEAREST 1,000 L/min)

TOTAL REQUIRED FIRE FLOW (RFF) = 5000 L/min (Rounded to Nearest 1,000 L/min)
83.33 L/s
1321 USGPM



PROJECT NAME: 1649 Montreal Road & 741 Blair Road
Multi-use Development (Commercial/Residential)
CIMA+ PROJECT NUMBER: A001101
CLIENT: 10869279 Canada Inc.
PROJECT STATUS: Preliminary Design (Assessment of Adequacy of Public Services)

FIRE FLOW ASSESSMENT

NOTES/COMMENTS:

STEP A - DETERMINE THE TYPE OF CONSTRUCTION

1. No notes or comments

STEP B - DETERMINE THE FLOOR AREA

1. Assumed vertical openings and exterior vertical communications are properly protected (one hour rating), thus only the area of the largest floor plus 25% of each of the two immediately adjoining floors accounted for per Fire Underwriters Survey (FUS) Water Supply for Public Fire Protection, 1999

STEP C - DETERMINE THE HEIGHT IN STOREYS

1. Three levels of underground parking not considered as they are at least 50% below grade (note F of Fire Underwriters Survey (FUS) Water Supply for Public Fire Protection, 1999)

STEP D - DETERMINE BASE FIRE FLOW (ROUND TO NEAREST 1,000 L/min)

1. No notes or comments.

STEP E - DETERMINE THE INCREASE OR DECREASE FOR OCCUPANCY AND APPLY TO STEP D (STEP D x STEP E, DO NOT ROUND)

1. Occupancy selected assuming commercial establishment will fall under C-3 occupancy type.

STEP F - DETERMINE THE DECREASE, IF ANY, FOR AUTOMATIC SPRINKLER PROTECTION AND APPLY TO VALUE IN STEP D ABOVE (DO NOT ROUND)

1. Assumes sprinkler system will not be fully supervised.

STEP G - DETERMINE THE TOTAL INCREASE FOR EXPOSURES AND APPLY TO VALUE IN STEP D ABOVE (DO NOT ROUND)

1. No notes or comments.

STEP H - DETERMINE FIRE FLOW INCLUDING ALL INCREASES AND REDUCTIONS ((STEP E + STEP F + STEP G, ROUND TO NEAREST 1,000 L/min)

1. No notes or comments.

Prepared by: Zakaria Moumine, E.I.T.

Date: 2023-03-13

Verified by: Eric Potvin, P.Eng.
PEO# 100208490

Date: 2023-03-13



PROJECT NAME: 1649 Montreal Road & 741 Blair Road
 Multi-use Development (Commercial/Residential)
CIMA+ PROJECT NUMBER: A001101
CLIENT: 10869279 Canada Inc.
PROJECT STATUS: Preliminary Design (Assessment of Adequacy of Public Services)

HYDRAULIC ANALYSIS - WATER

APPLICABLE DESIGN GUIDELINES:

1. Ottawa Design Guidelines - Water Distribution (2010)
2. City of Ottawa Technical Bulletin ISDTB-2014-02 and ISD-2010-02
3. MOE Design Guidelines for Drinking-Water Systems

MUNICIPAL BOUNDARY CONDITIONS

HYDRAULIC BOUNDARY CONDITIONS (PROVIDED BY THE CITY OF OTTAWA):

Hydraulic Condition (HGL = Hydraulic Grade Line)	Boundary Condition (Head) (m)
	Blair Rd. 305 mm dia.
Minimum HGL	146.5
Maximum HGL	146.9
Maximum Day + Fire Flow	144.4

HYDRAULIC ANALYSIS - WATER SUPPLY ADEQUACY (FLOW AND PRESSURE)

DESIGN CRITERIA - WATERMAIN PRESSURE AND DEMAND OBJECTIVES:

Demand Type	Minimum Pressure (psi)	Desired Minimum Pressure (psi)	Desired Maximum Pressure (psi)	Maximum Pressure (psi)
Average Daily Demand	40.0	50.0	70.0	80.0
Maximum Daily Demand + Fire Flow	20.0			
Maximum (Peak) Hour Demand	40.0			

WATERMAIN PRESSURE AND DEMAND ANALYSIS SUMMARY - PROPOSED DEVELOPMENT:


Demand Type	Proposed Demand (L/s)	Available Flow/Pressure		Flow/Pressure Objective Achieved?
		Design Operating Pressure ¹ (Relative Head) (m)	Design Operating Pressure (psi)	
Average Daily Demand	1.47	48.8	69	YES
Maximum Daily Demand + Fire Flow	87.71	46.3	66	YES
Maximum (Peak) Hour Demand	6.58	48.4	69	YES

1. Assumed ground elevation for northern connection (m) = 98.1

NOTES:

Prepared by: Zakaria Moumine, E.I.T. Date: 2023-03-13

Verified by: Eric Potvin, P.Eng. Date: 2023-03-13
 PEO# 100208490

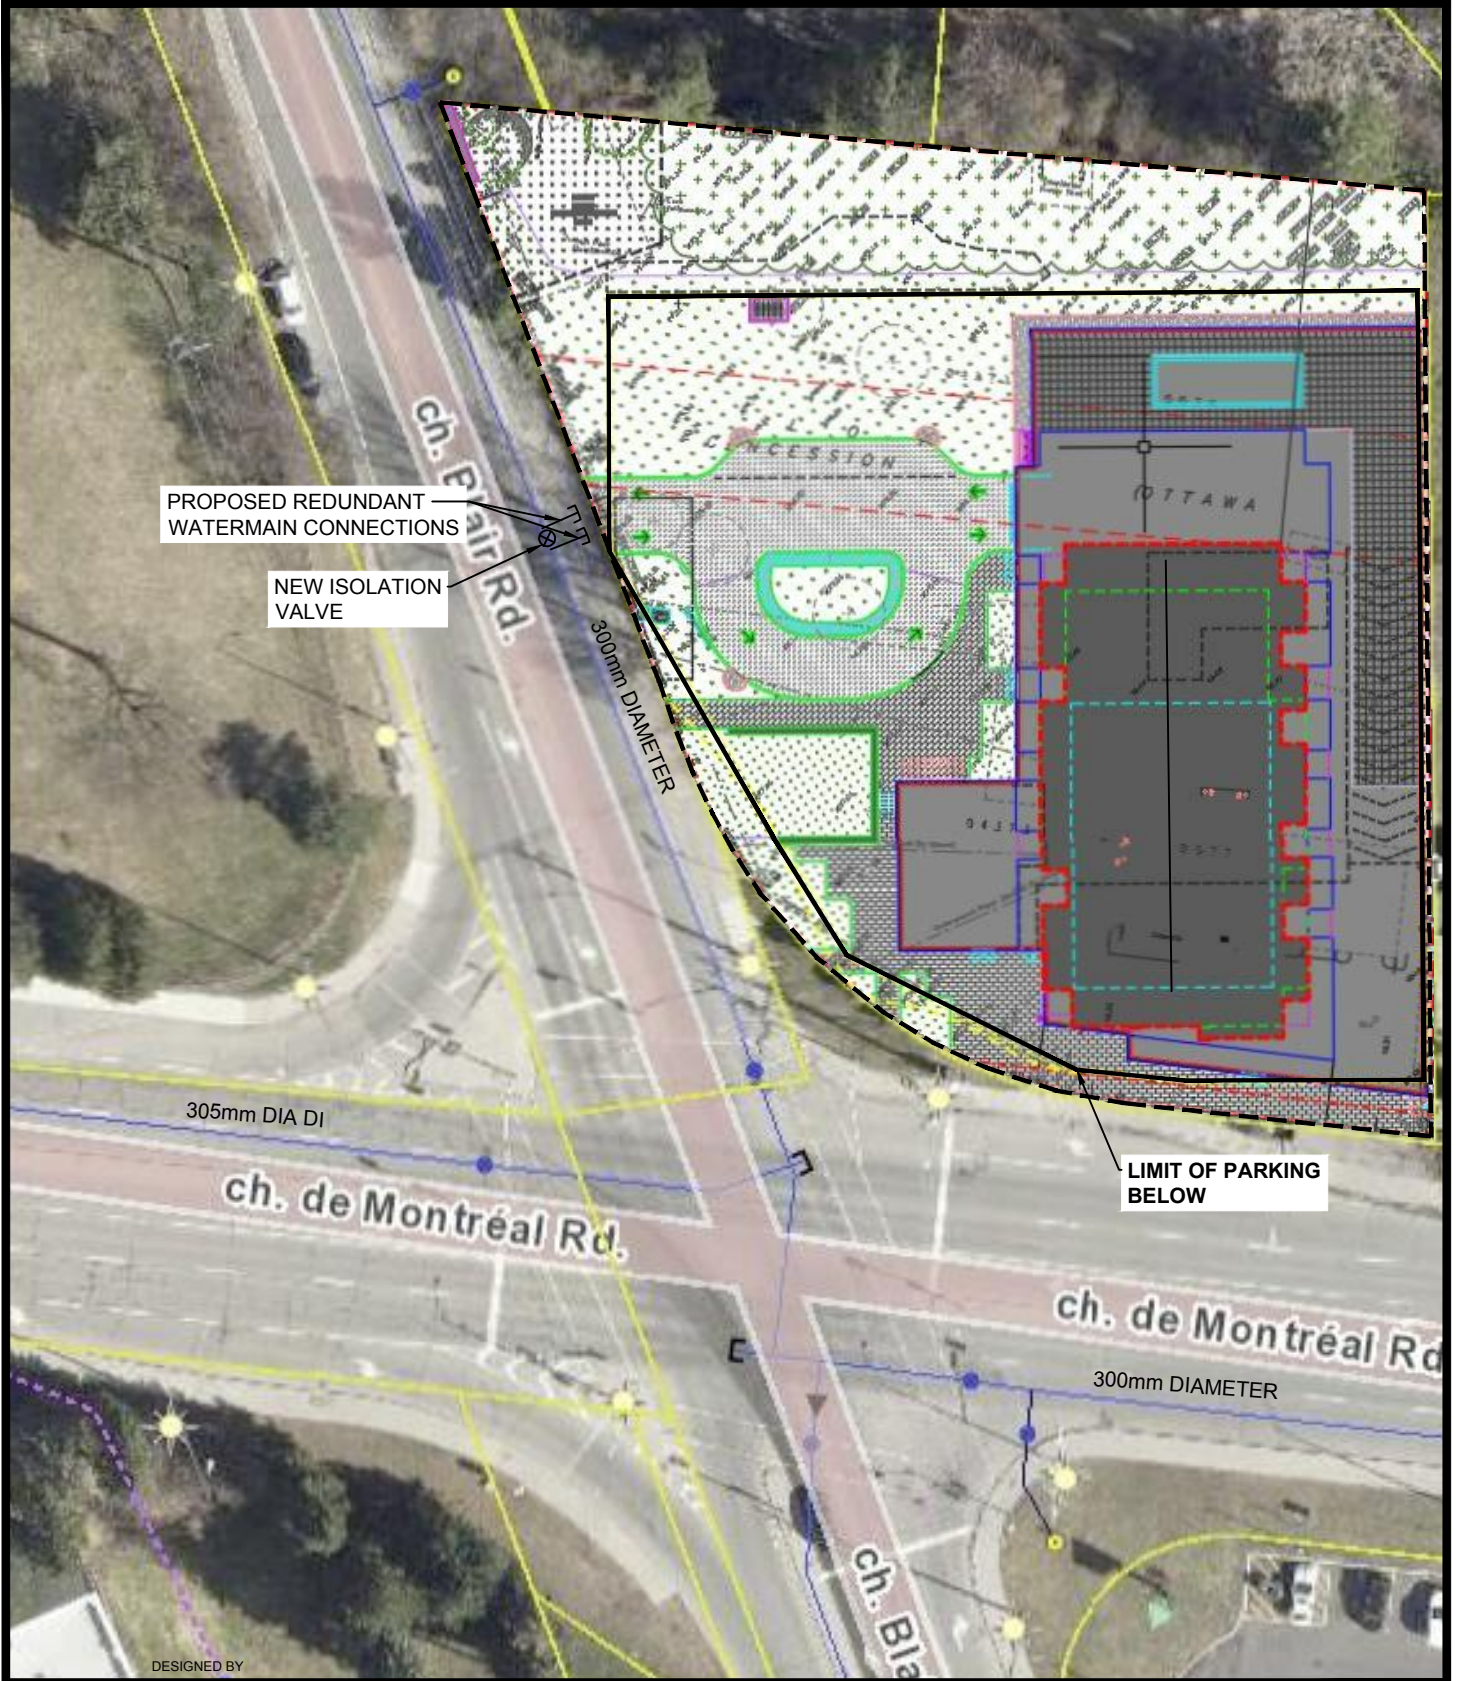


CIMA+

T: 613-893-3462
110-240 Catherine Street, Ottawa, ON K2P 2G6 CANADA

PROPOSED WATER SERVICE CONNECTION LOCATION(S)

DRAWN BY: Z.Moumine	DESIGNED BY: E.Potvin	APPROVED BY: C.Lavoie-Lebel	SCALE: NTS	DATE: 2023/03/13	PROJECT No: A001101	SHEET No: 1 of 1	FIGURE No: 1
-------------------------------	---------------------------------	---------------------------------------	----------------------	----------------------------	-------------------------------	----------------------------	------------------------

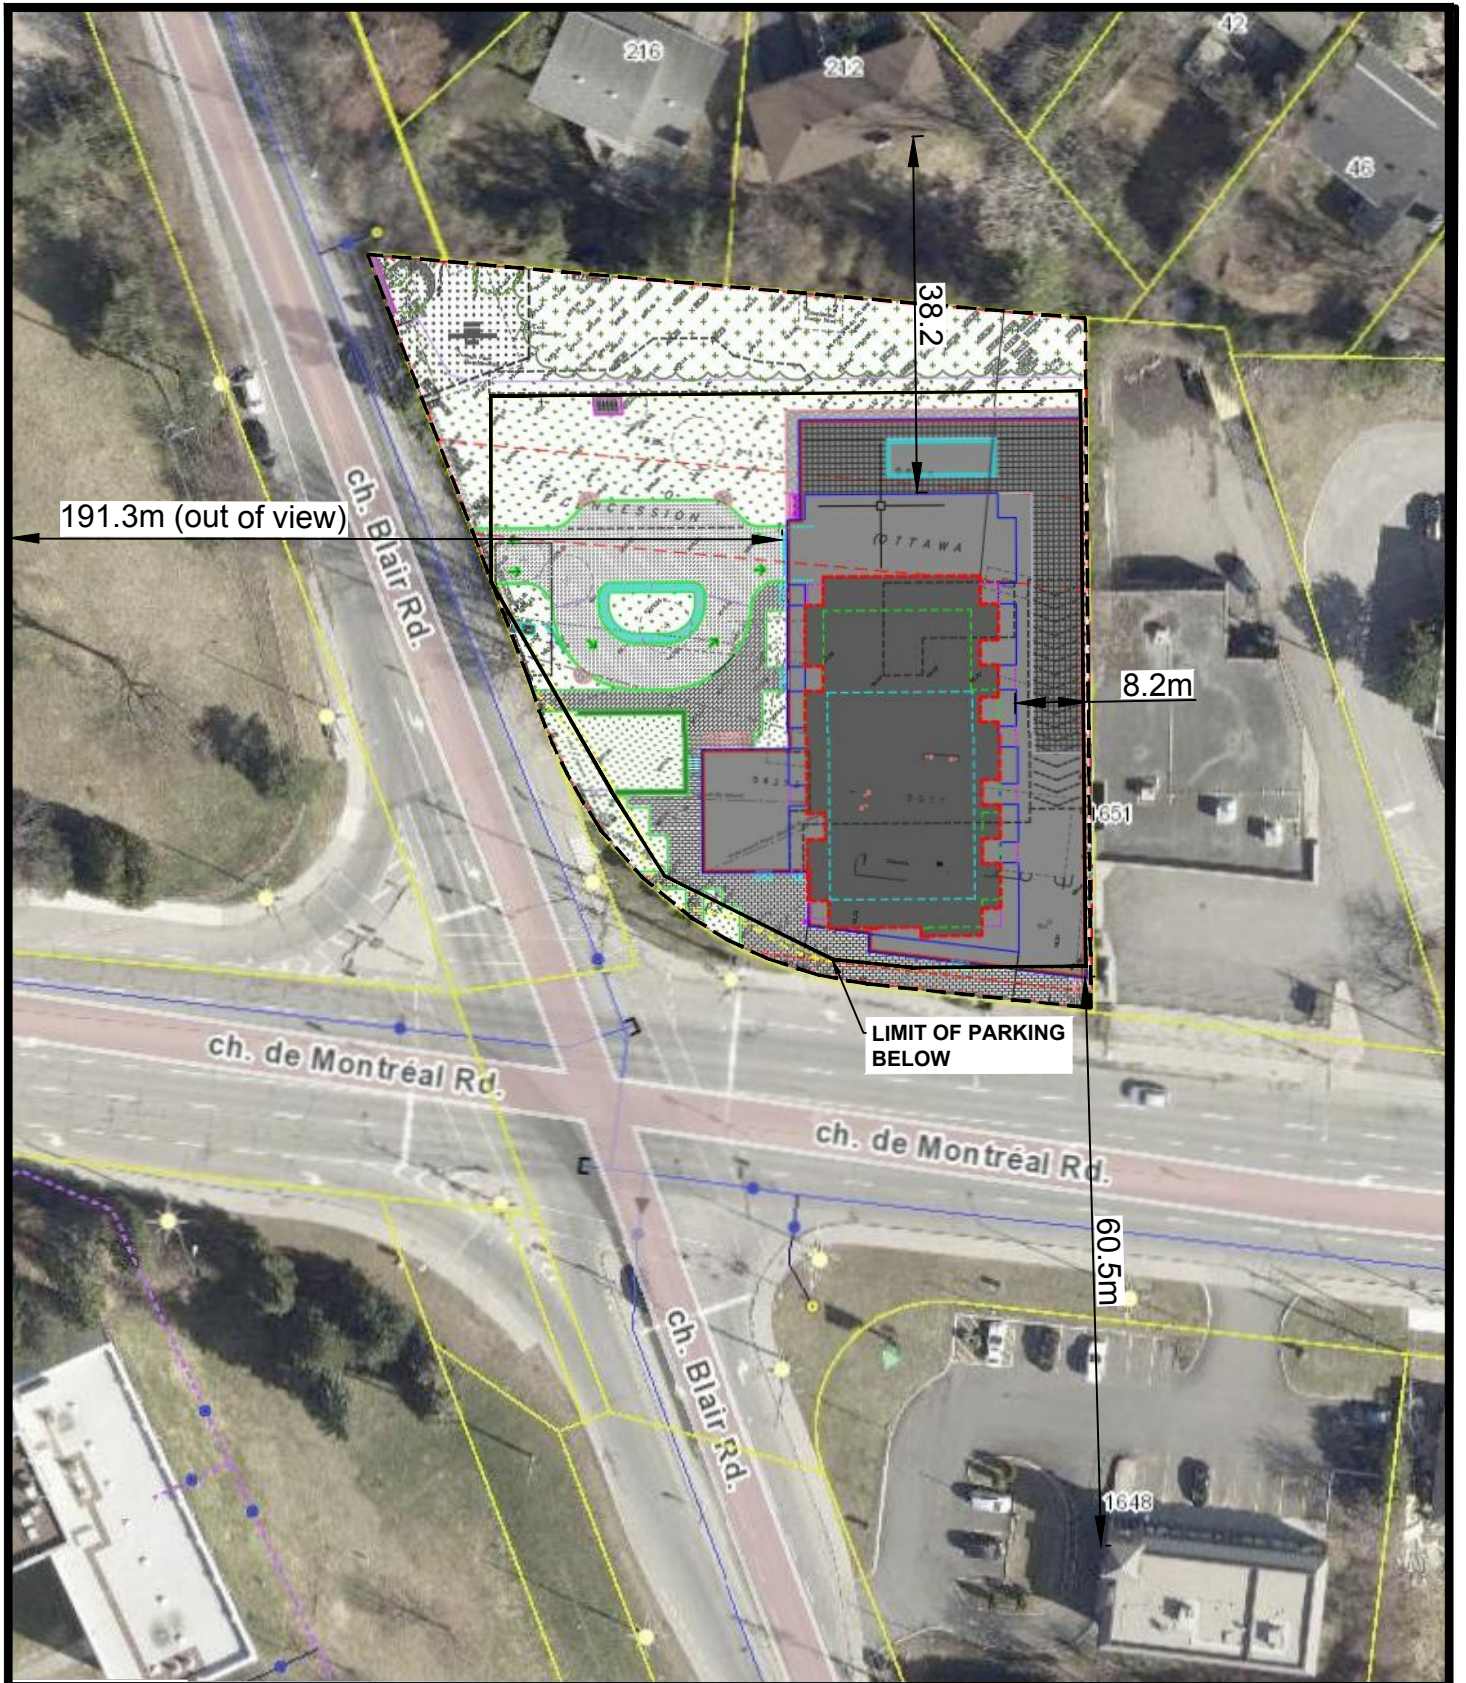


CIMA+

T: 613-560-2462
110-240 Catherine Street, Ottawa, ON K2P 2G8 CANADA

EXPOSURE SEPARATION DISTANCES

DRAWN BY: Z.Moumine	DESIGNED BY: E.Potvin	APPROVED BY: C.Lavoie-Lebel	SCALE: NTS	DATE: 2023/03/13	PROJECT No: A001101	SHEET No: 1 of 1	FIGURE No: 2
------------------------	--------------------------	--------------------------------	---------------	---------------------	------------------------	---------------------	-----------------

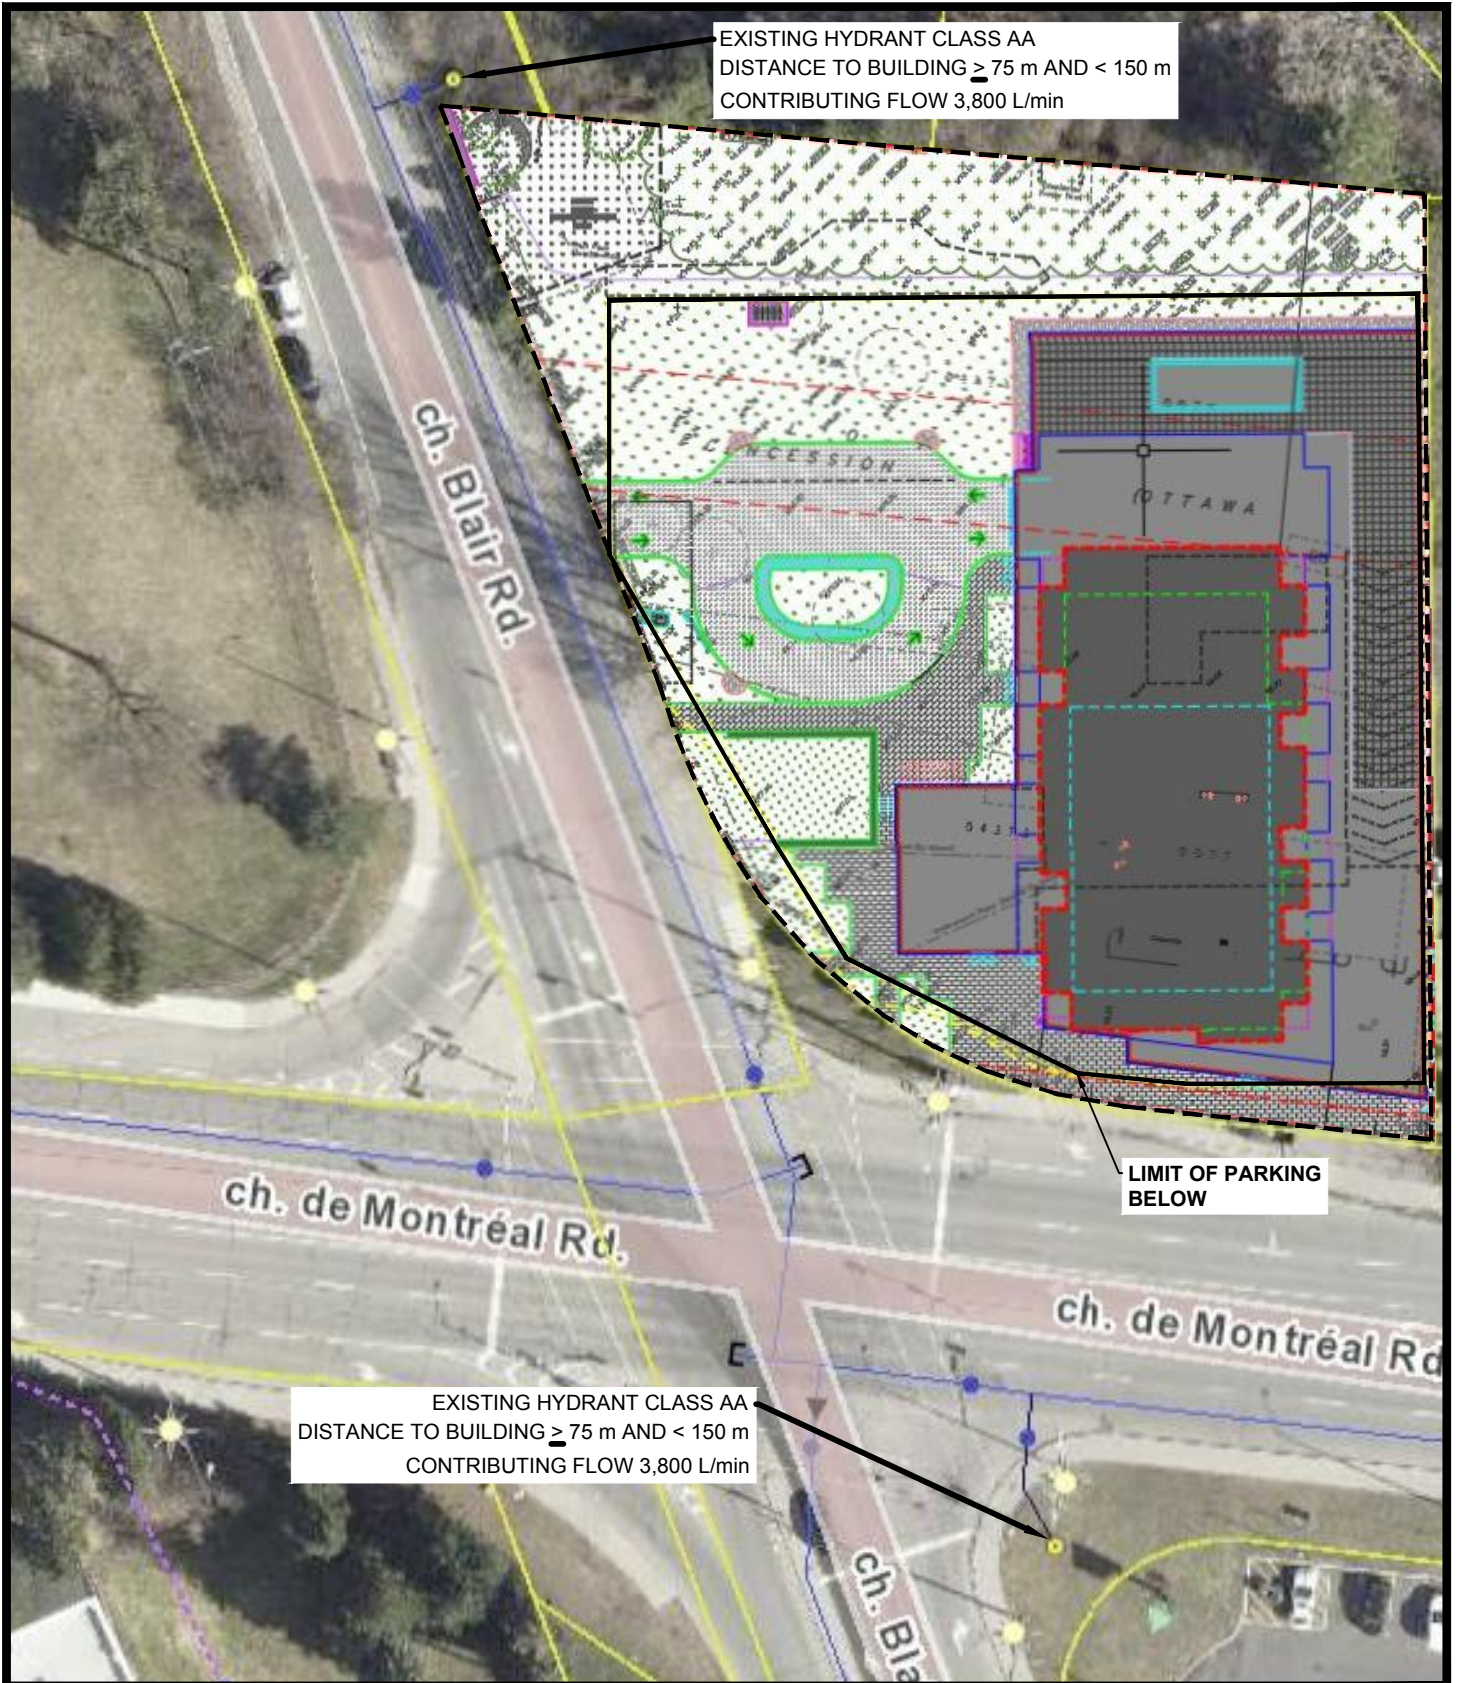

EXISTING HYDRANT CLASS AA
 DISTANCE TO BUILDING ≥ 75 m AND < 150 m
 CONTRIBUTING FLOW 3,800 L/min

LIMIT OF PARKING BELOW

EXISTING HYDRANT CLASS AA
 DISTANCE TO BUILDING ≥ 75 m AND < 150 m
 CONTRIBUTING FLOW 3,800 L/min



T: 613-693-2462
 110-340 Catherine Street, Ottawa, ON K2P 2G8 CANADA

FIRE HYDRANT COVERAGE

DRAWN BY: Z.Moumine	DESIGNED BY: E.Potvin	APPROVED BY: C.Lavoie-Label	SCALE: NTS	DATE: 2023/03/13	PROJECT No: A001101	SHEET No: 1 of 1	FIGURE No: 3
------------------------	--------------------------	--------------------------------	---------------	---------------------	------------------------	---------------------	-----------------

Jaymeson Adams

From: Mashaie, Sara <sara.mashaie@ottawa.ca>
Sent: April 13, 2021 3:56 PM
To: Jaymeson Adams
Cc: Tim Kennedy; Christian Lavoie-Lebel; Murshid, Shoma; Baird, Natasha
Subject: RE: 1649 Montreal Rd. and 741 Blair Rd. - Water Demands - Boundary Condition Request
Attachments: 1649 Montreal Rd & 741 Blair Rd April 2021.pdf

EXTERNAL EMAIL

Hi Jaymeson,

Firstly, I wanted to inform you that the water boundary conditions were received this morning. For your reference, please see below and the attached.

On the wastewater level, I wanted to bring to your attention that our Infrastructure team provided a response with respect to your email dated April 1, 2021 concerning the capacity of the City's system to accommodate the wastewater flow for the proposed development. Based on the modeling review, they have informed us that the existing system is flooding. Should you wish to discuss the existing flooding and capacity in further detail, please contact Eric Tousignant, Senior Engineer (Infrastructure) at eric.tousignant@ottawa.ca.

The following are boundary conditions, HGL, for hydraulic analysis at 1649 Montreal Rd & 741 Blair Rd (zone MONT) assumed to be connected to the 305 mm on Blair Road (see attached PDF for location).

Minimum HGL = 146.5 m

Maximum HGL = 146.9 m

Max Day + Fire Flow (83.3 L/s) = 144.4 m

These are for current conditions and are based on computer model simulation.

Disclaimer: The boundary condition information is based on current operation of the city water distribution system. The computer model simulation is based on the best information available at the time. The operation of the water distribution system can change on a regular basis, resulting in a variation in boundary conditions. The physical properties of watermains deteriorate over time, as such must be assumed in the absence of actual field test data. The variation in physical watermain properties can therefore alter the results of the computer model simulation.

Regards,

Sara Mashaie, P.Eng., ing.
Project Manager | Gestionnaire de Projet

Development Review, East Branch | Examen des projets d'aménagement, Secteur est
Planning, Infrastructure and Economic Development Department | Services de la planification, de l'infrastructure et du
développement économique
City of Ottawa | Ville d'Ottawa
110 Laurier Avenue West. Ottawa, ON | 110, avenue. Laurier Ouest. Ottawa (Ontario) K1P 1J1
613.580.2424 ext./poste 27885, sara.mashaie@ottawa.ca

From: Jaymeson Adams <Jaymeson.Adams@cima.ca>
Sent: April 08, 2021 10:11 AM
To: Mashaie, Sara <sara.mashaie@ottawa.ca>
Cc: Tim Kennedy <tim.kennedy@cima.ca>; Christian Lavoie-Lebel <Christian.Lavoie-Lebel@cima.ca>
Subject: RE: 1649 Montreal Rd. and 741 Blair Rd. - Water Demands - Boundary Condition Request

CAUTION: This email originated from an External Sender. Please do not click links or open attachments unless you recognize the source.

ATTENTION : Ce courriel provient d'un expéditeur externe. Ne cliquez sur aucun lien et n'ouvrez pas de pièce jointe, excepté si vous connaissez l'expéditeur.

Good morning Ms. Mashaie,

Thank you for confirming this. I appreciate the sense of urgency with this file.

Regards,

JAYMESON ADAMS, EIT
Engineering Trainee / Infrastructure
Ingénieur en formation / Infrastructures

T 613-860-2462 ext. 6659 F 613-860-1870
110-240 Catherine Street, Ottawa, ON K2P 2G8 CANADA



KINCENTRIC
Best Employer

CANADA 2019

Do you really need to print this email? Let's protect the environment!
Devez-vous vraiment imprimer ce courriel? Pensons à l'environnement!

CONFIDENTIALITY WARNING This e-mail is confidential. If you are not the intended recipient, please notify the sender immediately and delete it in its entirety.
AVERTISSEMENT CONCERNANT LA CONFIDENTIALITÉ Ce message est confidentiel. S'il ne vous est pas destiné, veuillez en informer l'émetteur immédiatement et le détruire intégralement.

From: Mashaie, Sara <sara.mashaie@ottawa.ca>
Sent: April 8, 2021 10:09 AM
To: Jaymeson Adams <Jaymeson.Adams@cima.ca>
Cc: Tim Kennedy <Tim.Kennedy@cima.ca>; Christian Lavoie-Lebel <Christian.Lavoie-Lebel@cima.ca>
Subject: RE: 1649 Montreal Rd. and 741 Blair Rd. - Water Demands - Boundary Condition Request

EXTERNAL EMAIL

Hi Jaymeson,

Please note that the team will do their best to deliver, and I will provide the results to your attention as soon as received.

Regards,

Sara Mashaie, P.Eng., ing.

Project Manager | Gestionnaire de Projet

Development Review, East Branch | Examen des projets d'aménagement, Secteur est

Planning, Infrastructure and Economic Development Department | Services de la planification, de l'infrastructure et du développement économique

City of Ottawa | Ville d'Ottawa

110 Laurier Avenue West. Ottawa, ON | 110, avenue. Laurier Ouest. Ottawa (Ontario) K1P 1J1

613.580.2424 ext./poste 27885, sara.mashaie@ottawa.ca

From: Jaymeson Adams <Jaymeson.Adams@cima.ca>

Sent: April 08, 2021 9:24 AM

To: Mashaie, Sara <sara.mashaie@ottawa.ca>

Cc: Tim Kennedy <tim.kennedy@cima.ca>; Christian Lavoie-Lebel <Christian.Lavoie-Lebel@cima.ca>

Subject: RE: 1649 Montreal Rd. and 741 Blair Rd. - Water Demands - Boundary Condition Request

CAUTION: This email originated from an External Sender. Please do not click links or open attachments unless you recognize the source.

ATTENTION : Ce courriel provient d'un expéditeur externe. Ne cliquez sur aucun lien et n'ouvrez pas de pièce jointe, excepté si vous connaissez l'expéditeur.

I am just following up on the boundary conditions request below. I was wondering if we can still expect the results within the maximum 2 week timeframe.

Thanks,

JAYMESON ADAMS, EIT

Engineering Trainee / Infrastructure

Ingénieur en formation / Infrastructures

T 613-860-2462 ext. 6659 F 613-860-1870

110–240 Catherine Street, Ottawa, ON K2P 2G8 CANADA



KINCENTRIC
Best Employer

CANADA 2019

Do you really need to print this email? Let's protect the environment!
Devez-vous vraiment imprimer ce courriel? Pensons à l'environnement!

CONFIDENTIALITY WARNING This e-mail is confidential. If you are not the intended recipient, please notify the sender immediately and delete it in its entirety.

AVERTISSEMENT CONCERNANT LA CONFIDENTIALITÉ Ce message est confidentiel. S'il ne vous est pas destiné, veuillez en informer l'émetteur immédiatement et le détruire intégralement.

From: Mashaie, Sara <sara.mashaie@ottawa.ca>

Sent: April 1, 2021 9:19 AM

To: Jaymeson Adams <Jaymeson.Adams@cima.ca>

Cc: Tim Kennedy <Tim.Kennedy@cima.ca>; Christian Lavoie-Lebel <Christian.Lavoie-Lebel@cima.ca>

Subject: RE: 1649 Montreal Rd. and 741 Blair Rd. - Water Demands - Boundary Condition Request

EXTERNAL EMAIL

Hi Jaymeson,

Thank you - I have forwarded the request to our water modelling team. Please allow up to 2 weeks for a response.

Regards,

Sara Mashaie, P.Eng., ing.

Project Manager | Gestionnaire de Projet

Development Review, East Branch | Examen des projets d'aménagement, Secteur est

Planning, Infrastructure and Economic Development Department | Services de la planification, de l'infrastructure et du développement économique

City of Ottawa | Ville d'Ottawa

110 Laurier Avenue West. Ottawa, ON | 110, avenue. Laurier Ouest. Ottawa (Ontario) K1P 1J1

613.580.2424 ext./poste 27885, sara.mashaie@ottawa.ca

From: Jaymeson Adams <Jaymeson.Adams@cima.ca>

Sent: March 31, 2021 5:36 PM

To: Mashaie, Sara <sara.mashaie@ottawa.ca>

Cc: Tim Kennedy <tim.kennedy@cima.ca>; Christian Lavoie-Lebel <Christian.Lavoie-Lebel@cima.ca>

Subject: RE: 1649 Montreal Rd. and 741 Blair Rd. - Water Demands - Boundary Condition Request

CAUTION: This email originated from an External Sender. Please do not click links or open attachments unless you recognize the source.

ATTENTION : Ce courriel provient d'un expéditeur externe. Ne cliquez sur aucun lien et n'ouvrez pas de pièce jointe, excepté si vous connaissez l'expéditeur.

In addition, can you please confirm receipt of this request for boundary conditions?

The project schedule is very tight so any help in expediting the process would be greatly appreciated.

Thank you,

JAYMESON ADAMS, EIT
Engineering Trainee / Infrastructure
Ingénieur en formation / Infrastructures

T 613-860-2462 ext. 6659 F 613-860-1870
110–240 Catherine Street, Ottawa, ON K2P 2G8 CANADA



Do you really need to print this email? Let's protect the environment!
Devez-vous vraiment imprimer ce courriel? Pensons à l'environnement!

CONFIDENTIALITY WARNING This e-mail is confidential. If you are not the intended recipient, please notify the sender immediately and delete it in its entirety.
AVERTISSEMENT CONCERNANT LA CONFIDENTIALITÉ Ce message est confidentiel. S'il ne vous est pas destiné, veuillez en informer l'émetteur immédiatement et le détruire intégralement.

From: Jaymeson Adams
Sent: March 31, 2021 5:29 PM
To: sara.mashaie@ottawa.ca
Cc: Tim Kennedy <Tim.Kennedy@cima.ca>; Christian Lavoie-Lebel <Christian.Lavoie-Lebel@cima.ca>
Subject: 1649 Montreal Rd. and 741 Blair Rd. - Water Demands - Boundary Condition Request

Hello Ms. Mashaie,

My name is Jaymeson Adams and I am the Design EIT working on this project.

We would like to kindly request boundary conditions for the proposed development at **1649 Montreal Road and 741 Blair Road**. Please find the proposed development information below and detailed calculations and associated figures attached including (1) Water Demand Calculations, (2) Fire Flow Calculations, (3) Figure 1 – Proposed Water Service Connection Locations, (4) Figure 2 – Exposure Separation Distances, (5) Figure 3 – Fire Hydrant Coverage, and (6) Architectural Concept Plans (for reference):

1. **Type of Development and Units:** The proposed development involves the construction of one (1) 26-storey mixed use building (residential and ground floor commercial space). There is a total of **243 residential units**. An underground 3-level parking garage extending the majority of the footprint of the site is also proposed (approximate garage footprint is shown on the attached Sketches).
2. **Site Address:** 1649 Montreal Road and 741 Blair Road
3. **Location of Services:** Please see attached Figure 1:
 - a. Montreal Road – 305 mm diameter DI watermain.
 - b. Blair Road – 305 mm diameter DI watermain.
4. **Average Daily Demand:** 1.87 L/s
5. **Maximum Daily Demand:** 5.56 L/s

- 6. **Peak Hour Demand:** 8.35 L/s
- 7. **Required Fire Flow (RFF):** 5,000 L/min

If you have any questions or concerns, please do not hesitate to contact me.

Best regards,

JAYMESON ADAMS, EIT
Engineering Trainee / Infrastructure
Ingénieur en formation / Infrastructures

T 613-860-2462 ext. 6659 F 613-860-1870
110–240 Catherine Street, Ottawa, ON K2P 2G8 CANADA



CANADA 2019

Do you really need to print this email? Let's protect the environment!
Devez-vous vraiment imprimer ce courriel? Pensons à l'environnement!

CONFIDENTIALITY WARNING This e-mail is confidential. If you are not the intended recipient, please notify the sender immediately and delete it in its entirety.

AVERTISSEMENT CONCERNANT LA CONFIDENTIALITÉ Ce message est confidentiel. S'il ne vous est pas destiné, veuillez en informer l'émetteur immédiatement et le détruire intégralement.

This e-mail originates from the City of Ottawa e-mail system. Any distribution, use or copying of this e-mail or the information it contains by other than the intended recipient(s) is unauthorized. Thank you.

Le présent courriel a été expédié par le système de courriels de la Ville d'Ottawa. Toute distribution, utilisation ou reproduction du courriel ou des renseignements qui s'y trouvent par une personne autre que son destinataire prévu est interdite. Je vous remercie de votre collaboration.

This e-mail originates from the City of Ottawa e-mail system. Any distribution, use or copying of this e-mail or the information it contains by other than the intended recipient(s) is unauthorized. Thank you.

Le présent courriel a été expédié par le système de courriels de la Ville d'Ottawa. Toute distribution, utilisation ou reproduction du courriel ou des renseignements qui s'y trouvent par une personne autre que son destinataire prévu est interdite. Je vous remercie de votre collaboration.

This e-mail originates from the City of Ottawa e-mail system. Any distribution, use or copying of this e-mail or the information it contains by other than the intended recipient(s) is unauthorized. Thank you.

Jaymeson Adams

From: Rachel Irving-Beer <rirvingbeer@rlaarchitecture.ca>
Sent: March 29, 2021 11:38 AM
To: Christian Lavoie-Lebel
Cc: Tim Kennedy; Roderick Lahey; 'Christopher Gordon'; 'Michelle Lavictoire'; 'Chris Hall'; 'Paul Black'; 'Miguel Tremblay'; 'Timothy Beed'; 'Martin Chenier'; Jaymeson Adams
Subject: RE: 1649 Montreal Rd (Blair & Montreal)

EXTERNAL EMAIL

Hi Christian,

I just spoke with Rod regarding these question. Please see our reply below in **red**:

- + Timeline will be approximately 6 weeks from obtaining final Site Plan, Legal Plan and Topo Survey (CADD) that will be used for Adequacy of Servicing submission. (Please confirm when the
 - o Final meaning the building footprint, number of rooms/beds, any commercial or additional building areas will not change. The hard and soft services at the exterior of the building should also remain unchanged; **We still need a final survey before we can call our drawings final for this submission. We have made some small changes to the building footprint to accommodate the proposed road widening limit, and I can send out a revised package with these changes this afternoon. The preliminary survey we received on Thursday indicates that our estimated site boundary lines are pretty close to accurate, but we can't confirm anything until we receive the survey.**
 - o We require these documents to be final as the sewer and water demands will be calculated based on this information and provided to the City for confirmation on capacity. It will take about a week to calculate the demands and then the City requires 10 business days to confirm capacities. If the site plan changes we need to redo these calculations and restart the process with the City (i.e. every site plan change (even small) can set us back three weeks in the process) **Understood.**
- + Determining required fire flow (RFF):
 - o Confirm building is of Fire Resistive Construction as follows: any structure that is considered fully protected, having at least 3-hour rated structural members and floors. For example, reinforced concrete or protected steel. **Confirmed. Building will be concrete construction.**
 - o Confirm vertical openings are protected with a one-hour fire rating. **Confirmed.**
 - o Confirm building is sprinklered, but system is not supervised (i.e. continuously monitored). **Confirmed.**
 - o If any of the above are not correct further coordination will be required to confirm RFF. **Understood.**
 - o A letter from the architect will be required as part of the submission confirming the above assumptions are correct as well as a few others such as contributing building areas, however this can be coordinated at a later date once we are into the calculations. **Understood.**
- + Stormwater management storage requirements:
 - o Will roof retention be considered? **No.**
 - o If so over what area of the roof will storage be permitted? (i.e. entire area, partial area due to mechanical units, etc.)
 - o Also if we know the number of proposed roof drains and locations that would be helpful. **This hasn't been determined yet.**

Thanks,

Rachel Irving-Beer *M.Arch*
Intern Architect

RLA Architecture

56 Beech Street,
Ottawa, Ontario K1S 3J6
Tel: 613.724.9932 x 225
Toll Free Tel: 1-888-724-9932 x225
rivingbeer@rlaarchitecture.ca



From: Christian Lavoie-Lebel <Christian.Lavoie-Lebel@cima.ca>
Sent: March 29, 2021 10:52 AM
To: Rachel Irving-Beer <rivingbeer@rlaarchitecture.ca>
Cc: Tim Kennedy <Tim.Kennedy@cima.ca>; Roderick Lahey <rlahey@rlaarchitecture.ca>; 'Christopher Gordon' <christopher.gordon@cghtransportation.com>; 'Michelle Lavictoire' <m.lavictoire@bowfinenvironmental.ca>; 'Chris Hall' <cjhall@bellnet.ca>; 'Paul Black' <black@fotenn.com>; 'Miguel Tremblay' <tremblay@fotenn.com>; 'Timothy Beed' <beed@fotenn.com>; 'Martin Chenier' <mchenier@vuzeconstruction.com>; Jaymeson Adams <Jaymeson.Adams@cima.ca>
Subject: RE: 1649 Montreal Rd (Blair & Montreal)

Hi,

Were we able to look at these questions to help us to develop the Adequacy of servicing report?

Thanks,



[Avis pour nos clients sur la COVID-19](#)

CHRISTIAN LAVOIE-LEBEL, P.Eng, ing.
Partner / Senior Project Manager / Infrastructure

T 613-860-2462 ext. 6621 M 819-664-7920 F 613-860-1870
110-240 Catherine Street, Ottawa, ON K2P 2G8 CANADA
420, boul. Maloney Est, bureau 201 Gatineau QC J8P 1E7 CANADA



Do you really need to print this email? Let's protect the environment!

CONFIDENTIALITY WARNING This email is confidential. If you are not the intended recipient, please notify the sender immediately and delete it in its entirety.

From: Christian Lavoie-Lebel
Sent: March 24, 2021 4:27 PM
To: rirvingbeer@rlaarchitecture.ca
Cc: Tim Kennedy <Tim.Kennedy@cima.ca>; rlahey@rlaarchitecture.ca; Christopher Gordon <christopher.gordon@cghtransportation.com>; Michelle Lavictoire <m.lavictoire@bowfinenvironmental.ca>; Chris Hall <cjhall@bellnet.ca>; Paul Black <black@fotenn.com>; Miguel Tremblay <tremblay@fotenn.com>; Timothy Beed <beed@fotenn.com>; Martin Chenier <mchenier@vuzeconstruction.com>
Subject: RE: 1649 Montreal Rd (Blair & Montreal)

Hi,

Here are the questions that we would like you to go through and answer as much as possible to enable us to complete our adequacy of servicing report as detailed as possible.

If you have any questions

Regards,



[Avis pour nos clients sur la COVID-19](#)

CHRISTIAN LAVOIE-LEBEL, P.Eng, ing.
Partner / Senior Project Manager / Infrastructure

T 613-860-2462 ext. 6621 M 819-664-7920 F 613-860-1870
110–240 Catherine Street, Ottawa, ON K2P 2G8 CANADA
420, boul. Maloney Est, bureau 201 Gatineau QC J8P 1E7 CANADA



Do you really need to print this email? Let's protect the environment!

CONFIDENTIALITY WARNING This email is confidential. If you are not the intended recipient, please notify the sender immediately and delete it in its entirety.

From: Christian Lavoie-Lebel
Sent: March 17, 2021 7:42 AM
To: Martin Chenier <mchenier@vuzeconstruction.com>; rlahey@rlaarchitecture.ca; Christopher Gordon <christopher.gordon@cghtransportation.com>; Michelle Lavictoire <m.lavictoire@bowfinenvironmental.ca>; Chris Hall <cjhall@bellnet.ca>; Paul Black <black@fotenn.com>; Miguel Tremblay <tremblay@fotenn.com>; Timothy Beed <beed@fotenn.com>
Cc: Tim Kennedy <Tim.Kennedy@cima.ca>
Subject: RE: 1649 Montreal Rd (Blair & Montreal)

Hi Martin,

While we wait for the ACAD version of the Siteplan we have a couple of questions/comments that we would like to raise and have you or Rod answer or take note :

We will want to confirm the following items with you prior to starting design:

- + Timeline will be approximately 6 weeks from obtaining final Site Plan, Legal Plan and Topo Survey (CADD) that will be used for Adequacy of Servicing submission. (Please confirm when the
 - o Final meaning the building footprint, number of rooms/beds, any commercial or additional building areas will not change. The hard and soft services at the exterior of the building should also remain unchanged;
 - o We require these documents to be final as the sewer and water demands will be calculated based on this information and provided to the City for confirmation on capacity. It will take about a week to calculate the demands and then the City requires 10 business days to confirm capacities. If the site plan changes we need to redo these calculations and restart the process with the City (i.e. every site plan change (even small) can set us back three weeks in the process).
- + Determining required fire flow (RFF):
 - o Confirm building is of Fire Resistive Construction as follows: any structure that is considered fully protected, having at least 3-hour rated structural members and floors. For example, reinforced concrete or protected steel.
 - o Confirm vertical openings are protected with a one-hour fire rating.
 - o Confirm building is sprinklered, but system is not supervised (i.e. continuously monitored).
 - o If any of the above are not correct further coordination will be required to confirm RFF.
 - o A letter from the architect will be required as part of the submission confirming the above assumptions are correct as well as a few others such as contributing building areas, however this can be coordinated at a later date once we are into the calculations.
- + Stormwater management storage requirements:
 - o Will roof retention be considered?
 - o If so over what area of the roof will storage be permitted? (i.e. entire area, partial area due to mechanical units, etc.)
 - o Also if we know the number of proposed roof drains and locations that would be helpful.

Thanks,



[Avis pour nos clients sur la COVID-19](#)

CHRISTIAN LAVOIE-LEBEL, P.Eng, ing.
Partner / Senior Project Manager / Infrastructure

T 613-860-2462 ext. 6621 M 819-664-7920 F 613-860-1870
110–240 Catherine Street, Ottawa, ON K2P 2G8 CANADA
420, boul. Maloney Est, bureau 201 Gatineau QC J8P 1E7 CANADA



Do you really need to print this email? Let's protect the environment!

CONFIDENTIALITY WARNING This email is confidential. If you are not the intended recipient, please notify the sender immediately and delete it in its entirety.

From: Martin Chenier <mchenier@vuzconstruction.com>
Sent: March 12, 2021 7:05 AM
To: Christian Lavoie-Lebel <Christian.Lavoie-Lebel@cima.ca>; Christopher Gordon <christopher.gordon@cghtransportation.com>; Michelle Lavictoire <m.lavictoire@bowfinenvironmental.ca>; Chris Hall <cjhall@bellnet.ca>; Paul Black <black@fotenn.com>; Miguel Tremblay <tremblay@fotenn.com>; Timothy Beed <beed@fotenn.com>
Subject: Fwd: 1649 Montreal Rd (Blair & Montreal)

EXTERNAL EMAIL

FYI. Layout mostly as well as units count. These will be confirmed shortly with the full package put it's the version we will be elaborating.

Full cad will be available shortly as well.

Thanks.

Begin forwarded message:

From: Ashwani Kumar <akumar@rlaarchitecture.ca>
Date: March 11, 2021 at 5:04:21 PM EST
To: Martin Chenier <mchenier@vuzconstruction.com>
Cc: chenierm@live.ca, Roderick Lahey <rlahey@rlaarchitecture.ca>
Subject: RE: 1649 Montreal Rd (Blair & Montreal)

Hi Martin,

Please review the attached site plan. The numbers in the Development Summary table are not final yet.

Regards,
Ashwani Kumar B.Arch, MCP, LEED® Green Associate
Urban Designer
RLA Architecture
Tel: 613.724.9932 x 313
Toll Free: 888.724.9932

From: Martin Chenier <mchenier@vuzconstruction.com>
Sent: March 11, 2021 10:41 AM
To: Ashwani Kumar <akumar@rlaarchitecture.ca>
Cc: chenierm@live.ca
Subject: Re: 1649 Montreal Rd (Blair & Montreal)

[<https://s3.amazonaws.com/staticmediafiles/media/sights/iron-icon-color.png>]
IRONSCALES couldn't recognize this email as this is the first time you received an email from this sender
mchenier@vuzconstruction.com<<mailto:mchenier@vuzconstruction.com>>

Hi Ashwani

Can you send me the parking levels please.

Thanks.

On Mar 10, 2021, at 5:14 PM, Ashwani Kumar
<akumar@rlaarchitecture.ca<<mailto:akumar@rlaarchitecture.ca>>> wrote:

Hi Martin,

Please take a look at the attached site plan. I have highlighted a one-storey commercial space along Montreal Rd near the ramp. Please let me know if you would like to keep it or remove it. Also, please share the official client/developer name to put on the site plan. Thank you.

Regards,
Ashwani Kumar B.Arch, MCP, LEED® Green Associate
Urban Designer

RLA Architecture
56 Beech Street,
Ottawa, Ontario K1S 3J6
Tel: 613.724.9932 x 313
Toll Free: 888.724.9932
akumar@rlaarchitecture.ca<<mailto:akumar@rlaarchitecture.ca>>

<image001.jpg>

<2037 - SP-1 2021 03 10.pdf>

E

Appendix E Sanitary Servicing Design Calculations





PROJECT NAME: 1649 Montreal Road and 741 Blair Road
Multi-use Development (Commercial/Residential)
CIMA+ PROJECT NUMBER: A001101
CLIENT: 10869279 Canada Inc.
PROJECT STATUS: Preliminary Design (Assessment of Adequacy of Public Services)

WASTEWATER PEAK FLOW DETERMINATION

APPLICABLE DESIGN GUIDELINES:

1. City of Ottawa Sewer Design Guidelines, 2012
2. City of Ottawa Technical Bulletin ISTB-2018-01

DOMESTIC CONTRIBUTIONS:

RESIDENTIAL DESIGN CRITERIA:

Residential Average Flow: (1)

Residential Peak Factor (P.F.):

280 L/c/day
Harmon Equation (Min 2.0 and Max 4.0)

$$P.F. = 1 + \left(\frac{14}{4 + \left(\frac{P}{1000} \right)^{\frac{1}{2}}} \right) * K$$

where:
P=Population
K=Correction Factor =0.8

Per Unit Populations:

Unit Type	Persons Per Unit
Single Family	3.4
Semi-detached	2.7
Duplex	2.3
Townhouse (row)	2.7
Apartments:	
Bachelor	1.4
1 Bedroom	1.4
2 Bedroom	2.1
3 Bedroom	3.1
Average Apt.	1.8

AVERAGE FLOW - DOMESTIC:

Unit Type	Number of Units	Persons Per Unit	Population	Average Flow (L/s)
1-Bedroom Apartments	87	1.4	122	0.40
1-Bedroom + Den Apartments	36	1.4	50	0.16
2-Bedroom Apartments	69	2.1	145	0.47
2-Bedroom + Den Apartments	62	2.1	130	0.42
Total	254		447	1.45

PEAK FLOW - DOMESTIC:

Population: (2) 447 persons

Average Dry Weather Flow: (3) = (1) x (2) 1.45 L/s

Peaking Factor (P.F.): (4) 3.40

Peak Domestic Flow: (5) = (3) x (4) 4.92 L/s

COMMERCIAL & INSTITUTIONAL CONTRIBUTIONS:

COMMERCIAL AND INSTITUTIONAL DESIGN CRITERIA:

Commercial Average Flow: (6) 28,000 L/gross ha/d

Commercial Peak Factor: 1.5 if commercial contribution >20%, otherwise use 1.0

AVERAGE FLOW - COMMERCIAL:

Contributing Commercial Area: (7) 0.064 gross ha (including commercial space and amenity areas)

Average Dry Weather Flow: (8) = (6) x (7) 0.02 L/s

PEAK FLOW - COMMERCIAL:

Percent Commercial Area Contribution: 3% (Commercial Floor Area/GFA)

Peaking Factor: (9) 1.00

Peak Commercial Flow: (10) = (8) x (9) 0.02 L/s



PROJECT NAME: 1649 Montreal Road and 741 Blair Road
Multi-use Development (Commercial/Residential)
CIMA+ PROJECT NUMBER: A001101
CLIENT: 10869279 Canada Inc.
PROJECT STATUS: Preliminary Design (Assessment of Adequacy of Public Services)

WASTEWATER PEAK FLOW DETERMINATION

EXTRANEIOUS FLOW CONTRIBUTION - INFLOW AND INFILTRATION:

EXTRANEIOUS DESIGN CRITERIA:

Dry Weather Infiltration: 0.05 L/s/effective gross ha (for all areas)
Wet Weather Infiltration: 0.28 L/s/effective gross ha (for all areas)

PEAK FLOW - EXTRANEIOUS:

Effective Gross Area: (11) 0.49 ha
Total Infiltration Allowance: (12) 0.33 L/s/effective gross ha (for all areas)

Peak Extraneous Flow: (13) = (11) x (12) 0.16 L/s

Total Estimated Avg. Dry Weather Flow Rate:	1.47	L/s
Total Estimated Peak Dry Weather Flow Rate:	4.94	L/s
Total Estimated Peak Wet Weather Flow Rate:	5.11	L/s

Prepared by: Zakaria Moumine, E.I.T. Date: 2023-03-13

Verified by: Eric Potvin, P.Eng. Date: 2023-03-13
PEO# 100208490

Jaymeson Adams

From: Mashaie, Sara <sara.mashaie@ottawa.ca>
Sent: April 13, 2021 3:56 PM
To: Jaymeson Adams
Cc: Tim Kennedy; Christian Lavoie-Lebel; Murshid, Shoma; Baird, Natasha
Subject: RE: 1649 Montreal Rd. and 741 Blair Rd. - Water Demands - Boundary Condition Request
Attachments: 1649 Montreal Rd & 741 Blair Rd April 2021.pdf

EXTERNAL EMAIL

Hi Jaymeson,

Firstly, I wanted to inform you that the water boundary conditions were received this morning. For your reference, please see below and the attached.

On the wastewater level, I wanted to bring to your attention that our Infrastructure team provided a response with respect to your email dated April 1, 2021 concerning the capacity of the City's system to accommodate the wastewater flow for the proposed development. Based on the modeling review, they have informed us that the existing system is flooding. Should you wish to discuss the existing flooding and capacity in further detail, please contact Eric Tousignant, Senior Engineer (Infrastructure) at eric.tousignant@ottawa.ca.

The following are boundary conditions, HGL, for hydraulic analysis at 1649 Montreal Rd & 741 Blair Rd (zone MONT) assumed to be connected to the 305 mm on Blair Road (see attached PDF for location).

Minimum HGL = 146.5 m

Maximum HGL = 146.9 m

Max Day + Fire Flow (83.3 L/s) = 144.4 m

These are for current conditions and are based on computer model simulation.

Disclaimer: The boundary condition information is based on current operation of the city water distribution system. The computer model simulation is based on the best information available at the time. The operation of the water distribution system can change on a regular basis, resulting in a variation in boundary conditions. The physical properties of watermains deteriorate over time, as such must be assumed in the absence of actual field test data. The variation in physical watermain properties can therefore alter the results of the computer model simulation.

Regards,

Sara Mashaie, P.Eng., ing.
Project Manager | Gestionnaire de Projet

Development Review, East Branch | Examen des projets d'aménagement, Secteur est
Planning, Infrastructure and Economic Development Department | Services de la planification, de l'infrastructure et du
développement économique
City of Ottawa | Ville d'Ottawa
110 Laurier Avenue West. Ottawa, ON | 110, avenue. Laurier Ouest. Ottawa (Ontario) K1P 1J1
613.580.2424 ext./poste 27885, sara.mashaie@ottawa.ca

From: Jaymeson Adams <Jaymeson.Adams@cima.ca>
Sent: April 08, 2021 10:11 AM
To: Mashaie, Sara <sara.mashaie@ottawa.ca>
Cc: Tim Kennedy <tim.kennedy@cima.ca>; Christian Lavoie-Lebel <Christian.Lavoie-Lebel@cima.ca>
Subject: RE: 1649 Montreal Rd. and 741 Blair Rd. - Water Demands - Boundary Condition Request

CAUTION: This email originated from an External Sender. Please do not click links or open attachments unless you recognize the source.

ATTENTION : Ce courriel provient d'un expéditeur externe. Ne cliquez sur aucun lien et n'ouvrez pas de pièce jointe, excepté si vous connaissez l'expéditeur.

Good morning Ms. Mashaie,

Thank you for confirming this. I appreciate the sense of urgency with this file.

Regards,

JAYMESON ADAMS, EIT
Engineering Trainee / Infrastructure
Ingénieur en formation / Infrastructures

T 613-860-2462 ext. 6659 F 613-860-1870
110-240 Catherine Street, Ottawa, ON K2P 2G8 CANADA



KINCENTRIC
Best Employer

CANADA 2019

Do you really need to print this email? Let's protect the environment!
Devez-vous vraiment imprimer ce courriel? Pensons à l'environnement!

CONFIDENTIALITY WARNING This e-mail is confidential. If you are not the intended recipient, please notify the sender immediately and delete it in its entirety.
AVERTISSEMENT CONCERNANT LA CONFIDENTIALITÉ Ce message est confidentiel. S'il ne vous est pas destiné, veuillez en informer l'émetteur immédiatement et le détruire intégralement.

From: Mashaie, Sara <sara.mashaie@ottawa.ca>
Sent: April 8, 2021 10:09 AM
To: Jaymeson Adams <Jaymeson.Adams@cima.ca>
Cc: Tim Kennedy <Tim.Kennedy@cima.ca>; Christian Lavoie-Lebel <Christian.Lavoie-Lebel@cima.ca>
Subject: RE: 1649 Montreal Rd. and 741 Blair Rd. - Water Demands - Boundary Condition Request

EXTERNAL EMAIL

Hi Jaymeson,

Please note that the team will do their best to deliver, and I will provide the results to your attention as soon as received.

Regards,

Sara Mashaie, P.Eng., ing.

Project Manager | Gestionnaire de Projet

Development Review, East Branch | Examen des projets d'aménagement, Secteur est

Planning, Infrastructure and Economic Development Department | Services de la planification, de l'infrastructure et du développement économique

City of Ottawa | Ville d'Ottawa

110 Laurier Avenue West. Ottawa, ON | 110, avenue. Laurier Ouest. Ottawa (Ontario) K1P 1J1

613.580.2424 ext./poste 27885, sara.mashaie@ottawa.ca

From: Jaymeson Adams <Jaymeson.Adams@cima.ca>

Sent: April 08, 2021 9:24 AM

To: Mashaie, Sara <sara.mashaie@ottawa.ca>

Cc: Tim Kennedy <tim.kennedy@cima.ca>; Christian Lavoie-Lebel <Christian.Lavoie-Lebel@cima.ca>

Subject: RE: 1649 Montreal Rd. and 741 Blair Rd. - Water Demands - Boundary Condition Request

CAUTION: This email originated from an External Sender. Please do not click links or open attachments unless you recognize the source.

ATTENTION : Ce courriel provient d'un expéditeur externe. Ne cliquez sur aucun lien et n'ouvrez pas de pièce jointe, excepté si vous connaissez l'expéditeur.

I am just following up on the boundary conditions request below. I was wondering if we can still expect the results within the maximum 2 week timeframe.

Thanks,

JAYMESON ADAMS, EIT

Engineering Trainee / Infrastructure

Ingénieur en formation / Infrastructures

T 613-860-2462 ext. 6659 F 613-860-1870

110–240 Catherine Street, Ottawa, ON K2P 2G8 CANADA



KINCENTRIC
Best Employer

CANADA 2019

Do you really need to print this email? Let's protect the environment!
Devez-vous vraiment imprimer ce courriel? Pensons à l'environnement!

CONFIDENTIALITY WARNING This e-mail is confidential. If you are not the intended recipient, please notify the sender immediately and delete it in its entirety.

AVERTISSEMENT CONCERNANT LA CONFIDENTIALITÉ Ce message est confidentiel. S'il ne vous est pas destiné, veuillez en informer l'émetteur immédiatement et le détruire intégralement.

From: Mashaie, Sara <sara.mashaie@ottawa.ca>

Sent: April 1, 2021 9:19 AM

To: Jaymeson Adams <Jaymeson.Adams@cima.ca>

Cc: Tim Kennedy <Tim.Kennedy@cima.ca>; Christian Lavoie-Lebel <Christian.Lavoie-Lebel@cima.ca>

Subject: RE: 1649 Montreal Rd. and 741 Blair Rd. - Water Demands - Boundary Condition Request

EXTERNAL EMAIL

Hi Jaymeson,

Thank you - I have forwarded the request to our water modelling team. Please allow up to 2 weeks for a response.

Regards,

Sara Mashaie, P.Eng., ing.

Project Manager | Gestionnaire de Projet

Development Review, East Branch | Examen des projets d'aménagement, Secteur est

Planning, Infrastructure and Economic Development Department | Services de la planification, de l'infrastructure et du développement économique

City of Ottawa | Ville d'Ottawa

110 Laurier Avenue West. Ottawa, ON | 110, avenue. Laurier Ouest. Ottawa (Ontario) K1P 1J1

613.580.2424 ext./poste 27885, sara.mashaie@ottawa.ca

From: Jaymeson Adams <Jaymeson.Adams@cima.ca>

Sent: March 31, 2021 5:36 PM

To: Mashaie, Sara <sara.mashaie@ottawa.ca>

Cc: Tim Kennedy <tim.kennedy@cima.ca>; Christian Lavoie-Lebel <Christian.Lavoie-Lebel@cima.ca>

Subject: RE: 1649 Montreal Rd. and 741 Blair Rd. - Water Demands - Boundary Condition Request

CAUTION: This email originated from an External Sender. Please do not click links or open attachments unless you recognize the source.

ATTENTION : Ce courriel provient d'un expéditeur externe. Ne cliquez sur aucun lien et n'ouvrez pas de pièce jointe, excepté si vous connaissez l'expéditeur.

In addition, can you please confirm receipt of this request for boundary conditions?

The project schedule is very tight so any help in expediting the process would be greatly appreciated.

Thank you,

JAYMESON ADAMS, EIT
Engineering Trainee / Infrastructure
Ingénieur en formation / Infrastructures

T 613-860-2462 ext. 6659 F 613-860-1870
110–240 Catherine Street, Ottawa, ON K2P 2G8 CANADA



Do you really need to print this email? Let's protect the environment!
Devez-vous vraiment imprimer ce courriel? Pensons à l'environnement!

CONFIDENTIALITY WARNING This e-mail is confidential. If you are not the intended recipient, please notify the sender immediately and delete it in its entirety.
AVERTISSEMENT CONCERNANT LA CONFIDENTIALITÉ Ce message est confidentiel. S'il ne vous est pas destiné, veuillez en informer l'émetteur immédiatement et le détruire intégralement.

From: Jaymeson Adams
Sent: March 31, 2021 5:29 PM
To: sara.mashaie@ottawa.ca
Cc: Tim Kennedy <Tim.Kennedy@cima.ca>; Christian Lavoie-Lebel <Christian.Lavoie-Lebel@cima.ca>
Subject: 1649 Montreal Rd. and 741 Blair Rd. - Water Demands - Boundary Condition Request

Hello Ms. Mashaie,

My name is Jaymeson Adams and I am the Design EIT working on this project.

We would like to kindly request boundary conditions for the proposed development at **1649 Montreal Road and 741 Blair Road**. Please find the proposed development information below and detailed calculations and associated figures attached including (1) Water Demand Calculations, (2) Fire Flow Calculations, (3) Figure 1 – Proposed Water Service Connection Locations, (4) Figure 2 – Exposure Separation Distances, (5) Figure 3 – Fire Hydrant Coverage, and (6) Architectural Concept Plans (for reference):

1. **Type of Development and Units:** The proposed development involves the construction of one (1) 26-storey mixed use building (residential and ground floor commercial space). There is a total of **243 residential units**. An underground 3-level parking garage extending the majority of the footprint of the site is also proposed (approximate garage footprint is shown on the attached Sketches).
2. **Site Address:** 1649 Montreal Road and 741 Blair Road
3. **Location of Services:** Please see attached Figure 1:
 - a. Montreal Road – 305 mm diameter DI watermain.
 - b. Blair Road – 305 mm diameter DI watermain.
4. **Average Daily Demand:** 1.87 L/s
5. **Maximum Daily Demand:** 5.56 L/s

- 6. **Peak Hour Demand:** 8.35 L/s
- 7. **Required Fire Flow (RFF):** 5,000 L/min

If you have any questions or concerns, please do not hesitate to contact me.

Best regards,

JAYMESON ADAMS, EIT
Engineering Trainee / Infrastructure
Ingénieur en formation / Infrastructures

T 613-860-2462 ext. 6659 F 613-860-1870
110–240 Catherine Street, Ottawa, ON K2P 2G8 CANADA



CANADA 2019

Do you really need to print this email? Let's protect the environment!
Devez-vous vraiment imprimer ce courriel? Pensons à l'environnement!

CONFIDENTIALITY WARNING This e-mail is confidential. If you are not the intended recipient, please notify the sender immediately and delete it in its entirety.
AVERTISSEMENT CONCERNANT LA CONFIDENTIALITÉ Ce message est confidentiel. S'il ne vous est pas destiné, veuillez en informer l'émetteur immédiatement et le détruire intégralement.

This e-mail originates from the City of Ottawa e-mail system. Any distribution, use or copying of this e-mail or the information it contains by other than the intended recipient(s) is unauthorized. Thank you.


Le présent courriel a été expédié par le système de courriels de la Ville d'Ottawa. Toute distribution, utilisation ou reproduction du courriel ou des renseignements qui s'y trouvent par une personne autre que son destinataire prévu est interdite. Je vous remercie de votre collaboration.

This e-mail originates from the City of Ottawa e-mail system. Any distribution, use or copying of this e-mail or the information it contains by other than the intended recipient(s) is unauthorized. Thank you.

Le présent courriel a été expédié par le système de courriels de la Ville d'Ottawa. Toute distribution, utilisation ou reproduction du courriel ou des renseignements qui s'y trouvent par une personne autre que son destinataire prévu est interdite. Je vous remercie de votre collaboration.

This e-mail originates from the City of Ottawa e-mail system. Any distribution, use or copying of this e-mail or the information it contains by other than the intended recipient(s) is unauthorized. Thank you.

TITLEBLOCK 24x36 VERT ENG 3.0
 PRINT DATE: 2023/03/16 16:58:52; PAPER SIZE: ISO A4 (210.00 x 297.00 MM);
 PATH: I:\msa\planning\CMAA-C10\01\Projects\A\A01000\A01000\169\A010101_Blair - Mt Road Towers\0406_Civ\0006B_Sanitary lid.dwg / LAYOUT: C006B

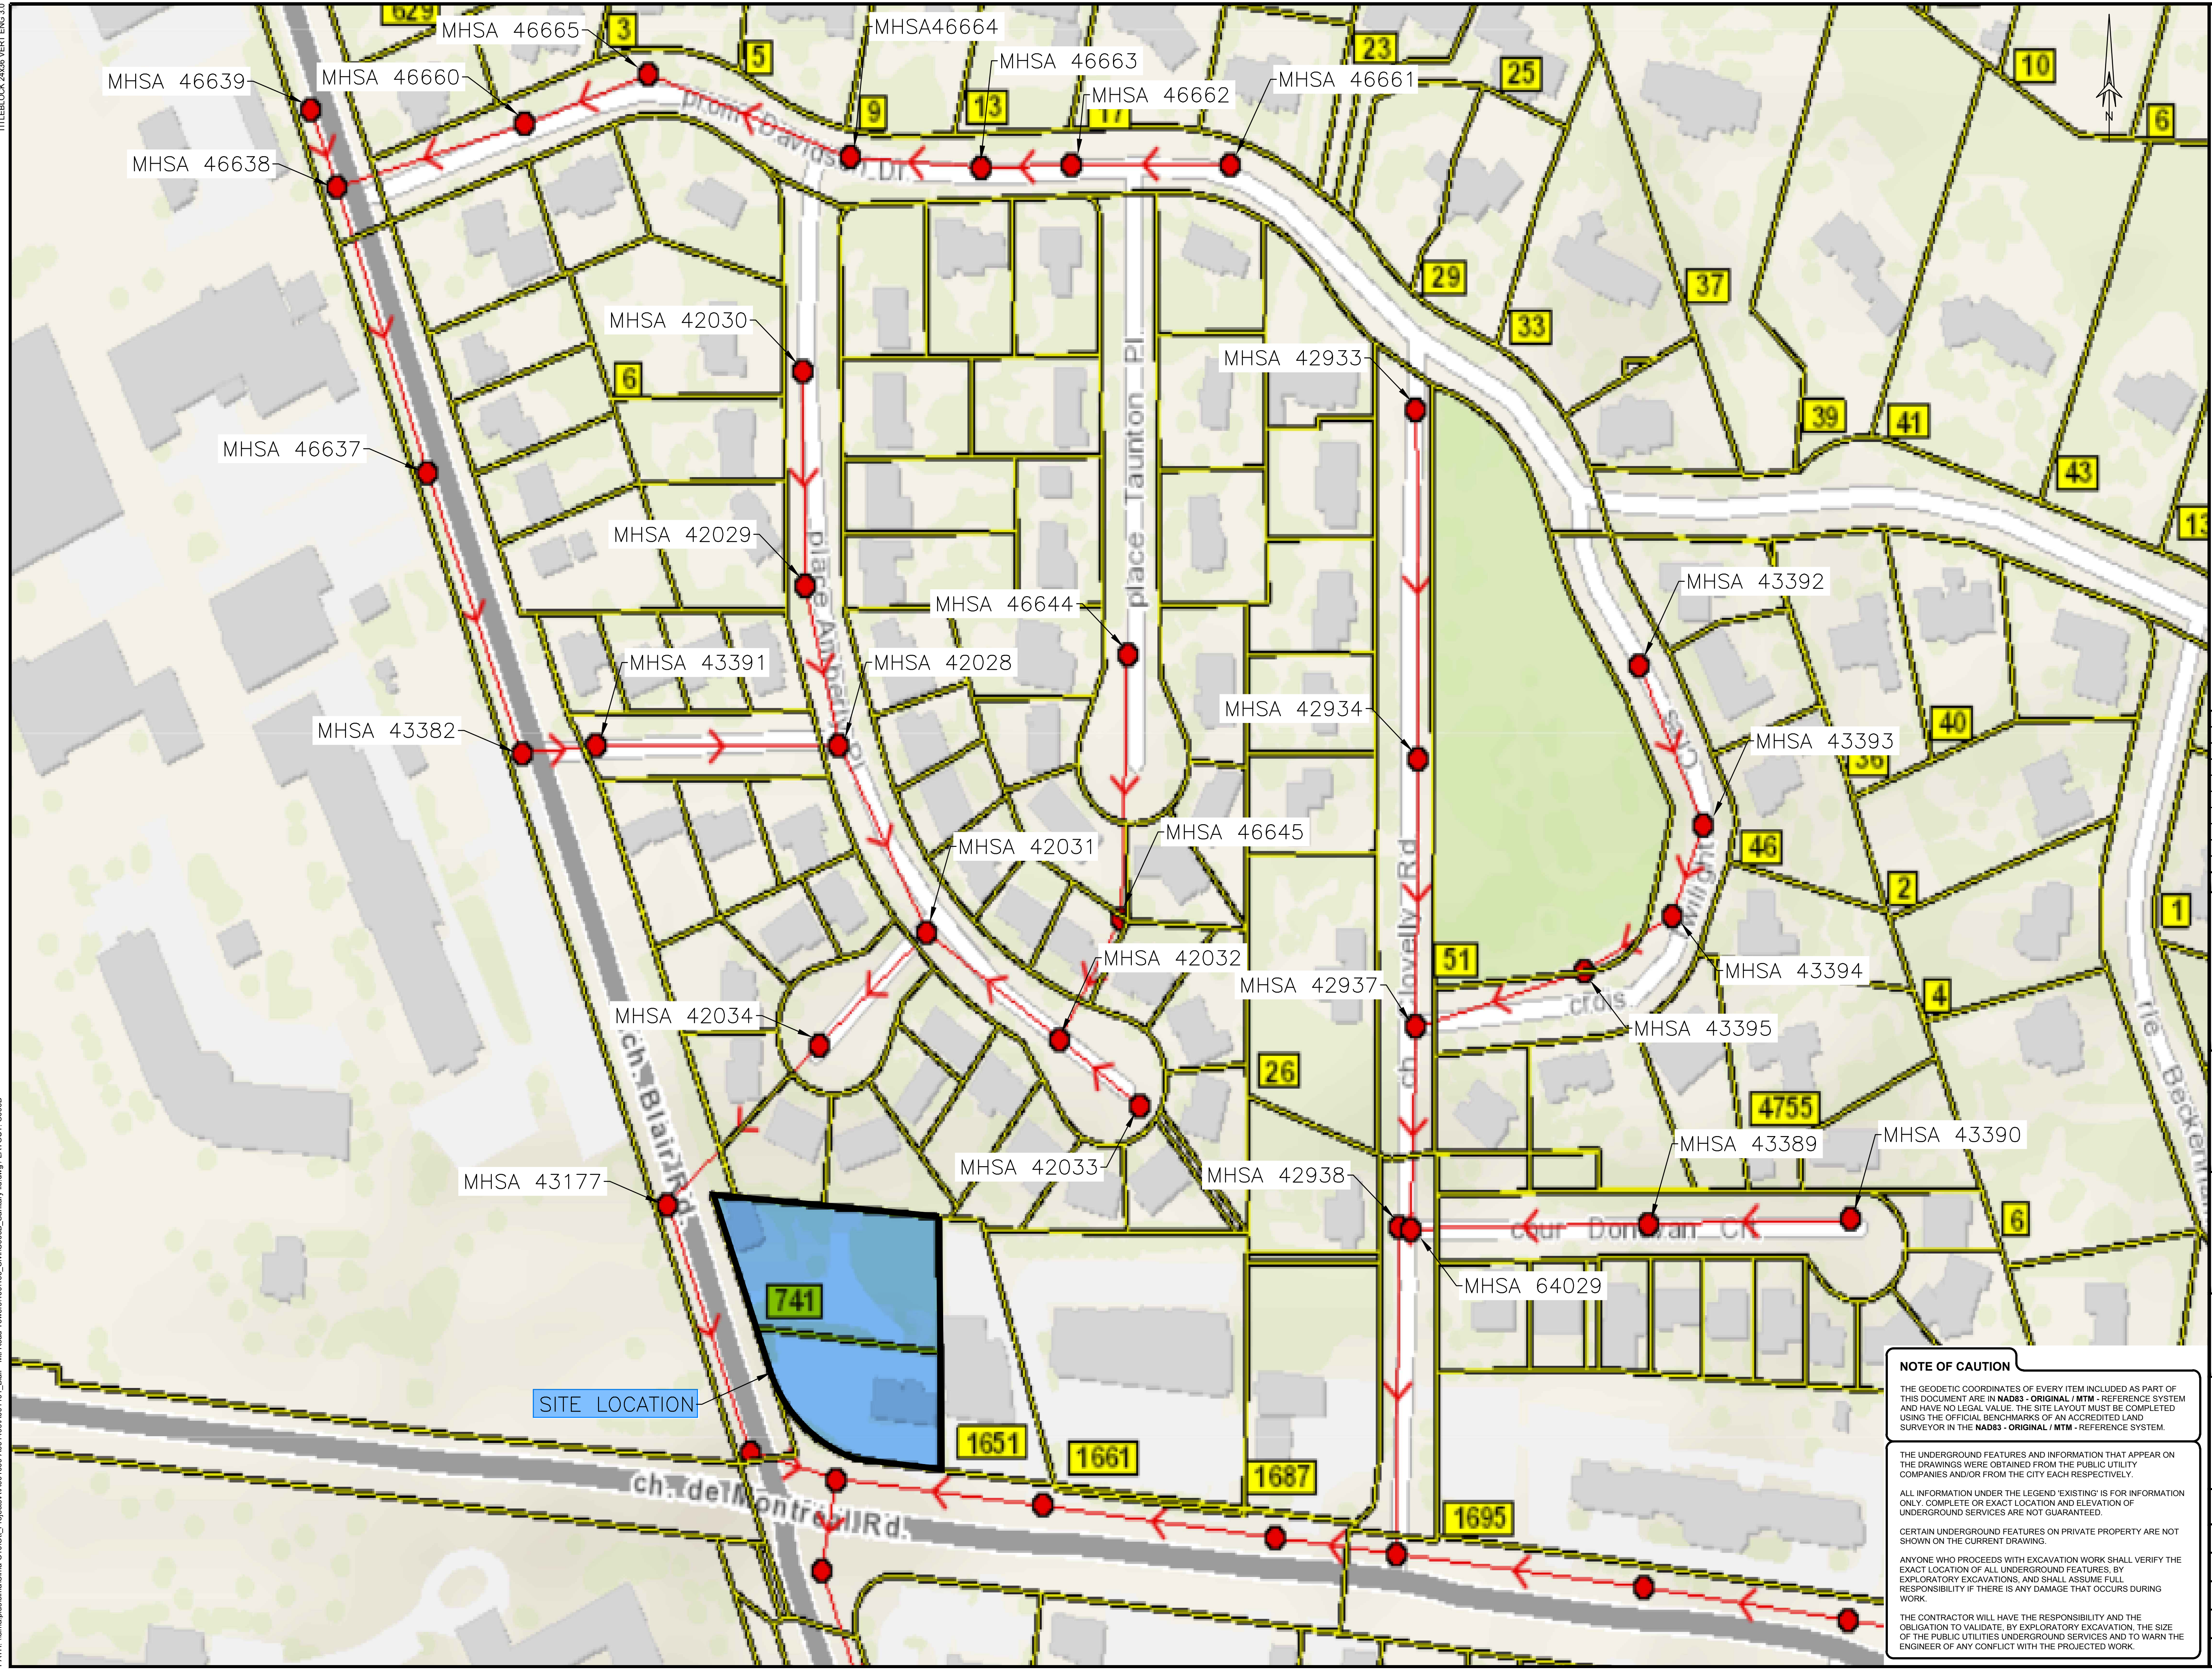

NOTES:

- REPLACE EXISTING LIDS AND FRAMES OF THESE EXISTING SANITARY MAINTENANCE HOLES WITH WATERTIGHT LIDS AND FRAMES AS PER OPSD 401.030

1:1000
 0 10 20 40 60m

No.	Date	Description	By
2	2023/03/17	REISSUED FOR SITE PLAN CONTROL	E.P.
1	2022/08/12	ISSUED FOR SITE PLAN CONTROL	E.P.



PROJECT NAME:
 1649 MONTREAL ROAD
 MONTREAL AND BLAIR

SHEET TITLE:
 SANITARY SEWER LID
 REPLACEMENTS

DESIGNER:		SCALE:	
S.C. POGGIOLI		1:1000	
DESIGNER:	E. POTVIN	DATE:	22/08/31
APPROVER:	C. LEBEL	CITY APPLICATION No.:	D07-12-22-0132
PROJECT No.:	A001101	DRAWING No.:	C006B
SHEET No.:	7 of 13		

NOTE OF CAUTION

THE GEODETIC COORDINATES OF EVERY ITEM INCLUDED AS PART OF THIS DOCUMENT ARE IN NAD83 - ORIGINAL / MTM - REFERENCE SYSTEM AND HAVE NO LEGAL VALUE. THE SITE LAYOUT MUST BE COMPLETED USING THE OFFICIAL BENCHMARKS OF AN ACCREDITED LAND SURVEYOR IN THE NAD83 - ORIGINAL / MTM - REFERENCE SYSTEM.

THE UNDERGROUND FEATURES AND INFORMATION THAT APPEAR ON THE DRAWINGS WERE OBTAINED FROM THE PUBLIC UTILITY COMPANIES AND/OR FROM THE CITY EACH RESPECTIVELY.

ALL INFORMATION UNDER THE LEGEND 'EXISTING' IS FOR INFORMATION ONLY. COMPLETE OR EXACT LOCATION AND ELEVATION OF UNDERGROUND SERVICES ARE NOT GUARANTEED.

CERTAIN UNDERGROUND FEATURES ON PRIVATE PROPERTY ARE NOT SHOWN ON THE CURRENT DRAWING.

ANYONE WHO PROCEEDS WITH EXCAVATION WORK SHALL VERIFY THE EXACT LOCATION OF ALL UNDERGROUND FEATURES, BY EXPLORATORY EXCAVATIONS, AND SHALL ASSUME FULL RESPONSIBILITY IF THERE IS ANY DAMAGE THAT OCCURS DURING WORK.

THE CONTRACTOR WILL HAVE THE RESPONSIBILITY AND THE OBLIGATION TO VALIDATE, BY EXPLORATORY EXCAVATION, THE SIZE OF THE PUBLIC UTILITIES UNDERGROUND SERVICES AND TO WARN THE ENGINEER OF ANY CONFLICT WITH THE PROJECTED WORK.


Jaymeson Adams

From: Christian Lavoie-Lebel
Sent: April 19, 2021 9:39 AM
To: Dominic Cleroux Cloutier
Cc: Roderick Lahey; Paul Black; Jaymeson Adams; martin Chénier
Subject: RE: 1649 Montreal Rd. and 741 Blair Rd. - Water Demands - Boundary Condition Request
Attachments: 1649 Montreal Rd & 741 Blair Rd April 2021.pdf

Good Morning,

We held a meeting this morning with the City of Ottawa modelling representative. The problem is caused by very high added flows associated to underground infiltration and surface storm water draining within the sanitary sewer due to multiple storm drainage existing problems.

The City as proposed a storm flow reduction alternative to compensate for the projects added sanitary flows. Replace existing Sanitary Manhole covers with solid sealed manhole covers (approx. 25 units) onto the illustrated area below sanitary networks. This alternative was agreed upon during the meeting and, unless advised otherwise, we will confirm that the client agrees to this within our Adequacy of Servicing report. This alternative will most likely cost around 12,000\$.

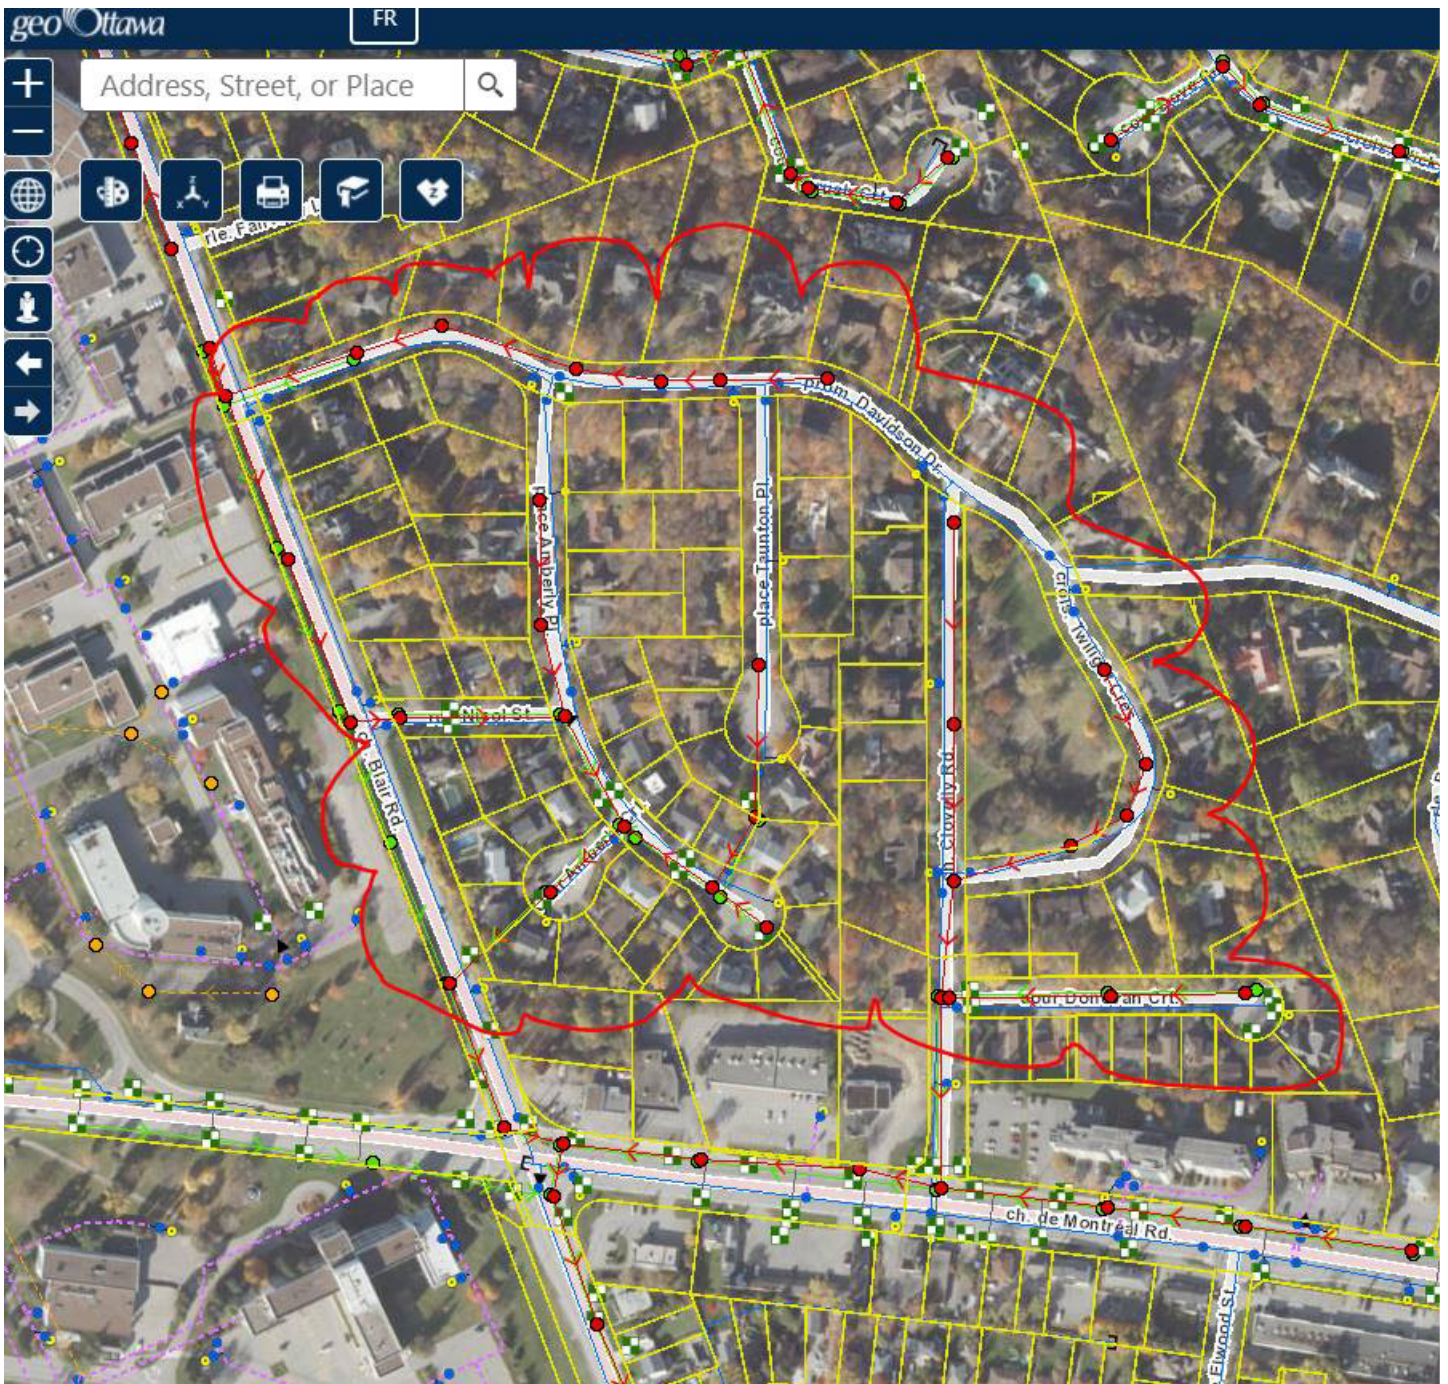

Regards,



[Avis pour nos clients sur la COVID-19](#)

CHRISTIAN LAVOIE-LEBEL, P.Eng, ing.
Partner / Senior Project Manager / Infrastructure

T 613-860-2462 ext. 6621 M 819-664-7920 F 613-860-1870
110-240 Catherine Street, Ottawa, ON K2P 2G8 CANADA



Do you really need to print this email? Let's protect the environment!

CONFIDENTIALITY WARNING This email is confidential. If you are not the intended recipient, please notify the sender immediately and delete it in its entirety.

From: Christian Lavoie-Lebel
Sent: April 14, 2021 11:32 AM
To: Dominic Cleroux Cloutier <dcloutier@bertone.ca>
Cc: Roderick Lahey <rlahey@rlaarchitecture.ca>; Paul Black <black@fotenn.com>; Jaymeson Adams <Jaymeson.Adams@cima.ca>
Subject: FW: 1649 Montreal Rd. and 741 Blair Rd. - Water Demands - Boundary Condition Request

Hi Dominic,

Just a heads-up that we received the following email from the City of Ottawa modelling team with regards to lack of existing sanitary sewer capacities for the connection sewer point of our project.

On the wastewater level, I wanted to bring to your attention that our Infrastructure team provided a response with respect to your email dated April 1, 2021 concerning the capacity of the City's system to accommodate the wastewater flow for the proposed development. Based on the modeling review, they have informed us that the existing system is flooding. Should you wish to discuss the existing flooding and capacity in further detail, please contact Eric Tousignant, Senior Engineer (Infrastructure) at eric.tousignant@ottawa.ca.

We will contact M. Tousignant ASAP and let you know what comes out of that conversation.

Regards,



[Avis pour nos clients sur la COVID-19](#)

CHRISTIAN LAVOIE-LEBEL, P.Eng, ing.
Partner / Senior Project Manager / Infrastructure

T 613-860-2462 ext. 6621 M 819-664-7920 F 613-860-1870
110-240 Catherine Street, Ottawa, ON K2P 2G8 CANADA
420, boul. Maloney Est, bureau 201 Gatineau QC J8P 1E7 CANADA



Do you really need to print this email? Let's protect the environment!

CONFIDENTIALITY WARNING This email is confidential. If you are not the intended recipient, please notify the sender immediately and delete it in its entirety.

From: Mashaie, Sara <sara.mashaie@ottawa.ca>
Sent: April 13, 2021 3:56 PM
To: Jaymeson Adams <Jaymeson.Adams@cima.ca>
Cc: Tim Kennedy <Tim.Kennedy@cima.ca>; Christian Lavoie-Lebel <Christian.Lavoie-Lebel@cima.ca>; Murshid, Shoma <Shoma.Murshid@ottawa.ca>; Baird, Natasha <Natasha.Baird@ottawa.ca>
Subject: RE: 1649 Montreal Rd. and 741 Blair Rd. - Water Demands - Boundary Condition Request

EXTERNAL EMAIL

Hi Jaymeson,

Firstly, I wanted to inform you that the water boundary conditions were received this morning. For your reference, please see below and the attached.

On the wastewater level, I wanted to bring to your attention that our Infrastructure team provided a response with respect to your email dated April 1, 2021 concerning the capacity of the City's system to accommodate the wastewater flow for the proposed development. Based on the modeling review, they have informed us that the existing system is flooding. Should you wish to discuss the existing flooding and capacity in further detail, please contact Eric Tousignant, Senior Engineer (Infrastructure) at eric.tousignant@ottawa.ca.

The following are boundary conditions, HGL, for hydraulic analysis at 1649 Montreal Rd & 741 Blair Rd (zone MONT) assumed to be connected to the 305 mm on Blair Road (see attached PDF for location).

Minimum HGL = 146.5 m

Maximum HGL = 146.9 m

Max Day + Fire Flow (83.3 L/s) = 144.4 m

These are for current conditions and are based on computer model simulation.

Disclaimer: The boundary condition information is based on current operation of the city water distribution system. The computer model simulation is based on the best information available at the time. The operation of the water distribution system can change on a regular basis, resulting in a variation in boundary conditions. The physical properties of watermains deteriorate over time, as such must be assumed in the absence of actual field test data. The variation in physical watermain properties can therefore alter the results of the computer model simulation.

Regards,

Sara Mashaie, P.Eng., ing.

Project Manager | Gestionnaire de Projet

Development Review, East Branch | Examen des projets d'aménagement, Secteur est

Planning, Infrastructure and Economic Development Department | Services de la planification, de l'infrastructure et du développement économique

City of Ottawa | Ville d'Ottawa

110 Laurier Avenue West. Ottawa, ON | 110, avenue. Laurier Ouest. Ottawa (Ontario) K1P 1J1

613.580.2424 ext./poste 27885, sara.mashaie@ottawa.ca

From: Jaymeson Adams <Jaymeson.Adams@cima.ca>

Sent: April 08, 2021 10:11 AM

To: Mashaie, Sara <sara.mashaie@ottawa.ca>

Cc: Tim Kennedy <tim.kennedy@cima.ca>; Christian Lavoie-Lebel <Christian.Lavoie-Lebel@cima.ca>

Subject: RE: 1649 Montreal Rd. and 741 Blair Rd. - Water Demands - Boundary Condition Request

CAUTION: This email originated from an External Sender. Please do not click links or open attachments unless you recognize the source.

ATTENTION : Ce courriel provient d'un expéditeur externe. Ne cliquez sur aucun lien et n'ouvrez pas de pièce jointe, excepté si vous connaissez l'expéditeur.

Good morning Ms. Mashaie,

Thank you for confirming this. I appreciate the sense of urgency with this file.

Regards,

JAYMESON ADAMS, EIT

Engineering Trainee / Infrastructure

Ingénieur en formation / Infrastructures

T 613-860-2462 ext. 6659 F 613-860-1870

110-240 Catherine Street, Ottawa, ON K2P 2G8 CANADA



KINCENTRIC
Best Employer

CANADA 2019

Do you really need to print this email? Let's protect the environment!

Devez-vous vraiment imprimer ce courriel? Pensons à l'environnement!

CONFIDENTIALITY WARNING This e-mail is confidential. If you are not the intended recipient, please notify the sender immediately and delete it in its entirety.

AVERTISSEMENT CONCERNANT LA CONFIDENTIALITÉ Ce message est confidentiel. S'il ne vous est pas destiné, veuillez en informer l'émetteur immédiatement et le détruire intégralement.

From: Mashaie, Sara <sara.mashaie@ottawa.ca>

Sent: April 8, 2021 10:09 AM

To: Jaymeson Adams <Jaymeson.Adams@cima.ca>

Cc: Tim Kennedy <Tim.Kennedy@cima.ca>; Christian Lavoie-Lebel <Christian.Lavoie-Lebel@cima.ca>

Subject: RE: 1649 Montreal Rd. and 741 Blair Rd. - Water Demands - Boundary Condition Request

EXTERNAL EMAIL

Hi Jaymeson,

Please note that the team will do their best to deliver, and I will provide the results to your attention as soon as received.

Regards,

Sara Mashaie, P.Eng., ing.

Project Manager | Gestionnaire de Projet

Development Review, East Branch | Examen des projets d'aménagement, Secteur est

Planning, Infrastructure and Economic Development Department | Services de la planification, de l'infrastructure et du développement économique

City of Ottawa | Ville d'Ottawa

110 Laurier Avenue West. Ottawa, ON | 110, avenue. Laurier Ouest. Ottawa (Ontario) K1P 1J1

613.580.2424 ext./poste 27885, sara.mashaie@ottawa.ca

From: Jaymeson Adams <Jaymeson.Adams@cima.ca>

Sent: April 08, 2021 9:24 AM

To: Mashaie, Sara <sara.mashaie@ottawa.ca>

Cc: Tim Kennedy <tim.kennedy@cima.ca>; Christian Lavoie-Lebel <Christian.Lavoie-Lebel@cima.ca>

Subject: RE: 1649 Montreal Rd. and 741 Blair Rd. - Water Demands - Boundary Condition Request

CAUTION: This email originated from an External Sender. Please do not click links or open attachments unless you recognize the source.

ATTENTION : Ce courriel provient d'un expéditeur externe. Ne cliquez sur aucun lien et n'ouvrez pas de pièce jointe, excepté si vous connaissez l'expéditeur.

I am just following up on the boundary conditions request below. I was wondering if we can still expect the results within the maximum 2 week timeframe.

Thanks,

JAYMESON ADAMS, EIT

Engineering Trainee / Infrastructure

Ingénieur en formation / Infrastructures

T 613-860-2462 ext. 6659 F 613-860-1870

110-240 Catherine Street, Ottawa, ON K2P 2G8 CANADA



Do you really need to print this email? Let's protect the environment!
Devez-vous vraiment imprimer ce courriel? Pensons à l'environnement!

CONFIDENTIALITY WARNING This e-mail is confidential. If you are not the intended recipient, please notify the sender immediately and delete it in its entirety.

AVERTISSEMENT CONCERNANT LA CONFIDENTIALITÉ Ce message est confidentiel. S'il ne vous est pas destiné, veuillez en informer l'émetteur immédiatement et le détruire intégralement.

From: Mashaie, Sara <sara.mashaie@ottawa.ca>

Sent: April 1, 2021 9:19 AM

To: Jaymeson Adams <Jaymeson.Adams@cima.ca>

Cc: Tim Kennedy <Tim.Kennedy@cima.ca>; Christian Lavoie-Lebel <Christian.Lavoie-Lebel@cima.ca>

Subject: RE: 1649 Montreal Rd. and 741 Blair Rd. - Water Demands - Boundary Condition Request

EXTERNAL EMAIL

Hi Jaymeson,

Thank you - I have forwarded the request to our water modelling team. Please allow up to 2 weeks for a response.

Regards,

Sara Mashaie, P.Eng., ing.

Project Manager | Gestionnaire de Projet

Development Review, East Branch | Examen des projets d'aménagement, Secteur est

Planning, Infrastructure and Economic Development Department | Services de la planification, de l'infrastructure et du développement économique

City of Ottawa | Ville d'Ottawa

110 Laurier Avenue West. Ottawa, ON | 110, avenue. Laurier Ouest. Ottawa (Ontario) K1P 1J1

613.580.2424 ext./poste 27885, sara.mashaie@ottawa.ca

From: Jaymeson Adams <Jaymeson.Adams@cima.ca>

Sent: March 31, 2021 5:36 PM

To: Mashaie, Sara <sara.mashaie@ottawa.ca>

Cc: Tim Kennedy <tim.kennedy@cima.ca>; Christian Lavoie-Lebel <Christian.Lavoie-Lebel@cima.ca>

Subject: RE: 1649 Montreal Rd. and 741 Blair Rd. - Water Demands - Boundary Condition Request

CAUTION: This email originated from an External Sender. Please do not click links or open attachments unless you recognize the source.

ATTENTION : Ce courriel provient d'un expéditeur externe. Ne cliquez sur aucun lien et n'ouvrez pas de pièce jointe, excepté si vous connaissez l'expéditeur.

In addition, can you please confirm receipt of this request for boundary conditions?

The project schedule is very tight so any help in expediting the process would be greatly appreciated.

Thank you,

JAYMESON ADAMS, EIT
Engineering Trainee / Infrastructure
Ingénieur en formation / Infrastructures

T 613-860-2462 ext. 6659 F 613-860-1870
110–240 Catherine Street, Ottawa, ON K2P 2G8 CANADA



Do you really need to print this email? Let's protect the environment!
Devez-vous vraiment imprimer ce courriel? Pensons à l'environnement!

CONFIDENTIALITY WARNING This e-mail is confidential. If you are not the intended recipient, please notify the sender immediately and delete it in its entirety.
AVERTISSEMENT CONCERNANT LA CONFIDENTIALITÉ Ce message est confidentiel. S'il ne vous est pas destiné, veuillez en informer l'émetteur immédiatement et le détruire intégralement.

From: Jaymeson Adams
Sent: March 31, 2021 5:29 PM
To: sara.mashaie@ottawa.ca
Cc: Tim Kennedy <Tim.Kennedy@cima.ca>; Christian Lavoie-Lebel <Christian.Lavoie-Lebel@cima.ca>
Subject: 1649 Montreal Rd. and 741 Blair Rd. - Water Demands - Boundary Condition Request

Hello Ms. Mashaie,

My name is Jaymeson Adams and I am the Design EIT working on this project.

We would like to kindly request boundary conditions for the proposed development at **1649 Montreal Road and 741 Blair Road**. Please find the proposed development information below and detailed calculations and associated figures attached including (1) Water Demand Calculations, (2) Fire Flow Calculations, (3) Figure 1 – Proposed Water Service Connection Locations, (4) Figure 2 – Exposure Separation Distances, (5) Figure 3 – Fire Hydrant Coverage, and (6) Architectural Concept Plans (for reference):

1. **Type of Development and Units:** The proposed development involves the construction of one (1) 26-storey mixed use building (residential and ground floor commercial space). There is a total of **243 residential units**. An underground 3-level parking garage extending the majority of the footprint of the site is also proposed (approximate garage footprint is shown on the attached Sketches).

2. **Site Address:** 1649 Montreal Road and 741 Blair Road
3. **Location of Services:** Please see attached Figure 1:
 - a. Montreal Road – 305 mm diameter DI watermain.
 - b. Blair Road – 305 mm diameter DI watermain.
4. **Average Daily Demand:** 1.87 L/s
5. **Maximum Daily Demand:** 5.56 L/s
6. **Peak Hour Demand:** 8.35 L/s
7. **Required Fire Flow (RFF):** 5,000 L/min

If you have any questions or concerns, please do not hesitate to contact me.

Best regards,

JAYMESON ADAMS, EIT
Engineering Trainee / Infrastructure
Ingénieur en formation / Infrastructures

T 613-860-2462 ext. 6659 F 613-860-1870
110–240 Catherine Street, Ottawa, ON K2P 2G8 CANADA



Do you really need to print this email? Let's protect the environment!
Devez-vous vraiment imprimer ce courriel? Pensons à l'environnement!

CONFIDENTIALITY WARNING This e-mail is confidential. If you are not the intended recipient, please notify the sender immediately and delete it in its entirety.
AVERTISSEMENT CONCERNANT LA CONFIDENTIALITÉ Ce message est confidentiel. S'il ne vous est pas destiné, veuillez en informer l'émetteur immédiatement et le détruire intégralement.

This e-mail originates from the City of Ottawa e-mail system. Any distribution, use or copying of this e-mail or the information it contains by other than the intended recipient(s) is unauthorized. Thank you.

Le présent courriel a été expédié par le système de courriels de la Ville d'Ottawa. Toute distribution, utilisation ou reproduction du courriel ou des renseignements qui s'y trouvent par une personne autre que son destinataire prévu est interdite. Je vous remercie de votre collaboration.

This e-mail originates from the City of Ottawa e-mail system. Any distribution, use or copying of this e-mail or the information it contains by other than the intended recipient(s) is unauthorized. Thank you.

Le présent courriel a été expédié par le système de courriels de la Ville d'Ottawa. Toute distribution, utilisation ou reproduction du courriel ou des renseignements qui s'y trouvent par une personne autre que son destinataire prévu est interdite. Je vous remercie de votre collaboration.

F

Appendix F Storm Servicing and Stormwater Management Calculations





PROJECT NAME: 1649 Montreal Road & 741 Blair Road
 Multi-use Development (Commercial/Residential)
CIMA+ PROJECT NUMBER: A001101
CLIENT: 10869279 Canada Inc.
PROJECT STATUS: Preliminary Design (Assessment of Adequacy of Public Services)

STORM RUNOFF COEFFICIENT DETERMINATION (PRE-DEVELOPMENT)

APPLICABLE DESIGN GUIDELINES:

1. City of Ottawa Sewer Design Guidelines, 2012

PRE-DEVELOPMENT RUNOFF COEFFICIENT DETERMINATION:

Area	Pervious Area m ²	Pervious Area Runoff Coefficient	Impervious Area m ²	Impervious Area Runoff Coefficient	Total Area m ²	Weighted Runoff Coefficient (5-year)	Weighted Runoff Coefficient (100-year)
Attenuated Areas	2995	0.20	1887	0.90	4882	0.47	0.59
Unattenuated Areas	192	0.20	322	0.90	514	0.64	0.80
TOTAL	3187	0.20	2209	0.90	5396	0.49	0.61

NOTES:

For 25 year storms add 10% to C value
 For 50 year storms add 20% to C value
 For 100 year storms add 25% to C value

Prepared by: Jaymeson Adams, EIT

Date: 2021-04-07

Verified by: Christian Lavoie-Lebel, P.Eng.
 PEO# 100067842

Date: 2021-04-27



PROJECT NAME: 1649 Montreal Road & 741 Blair Road
 Multi-use Development (Commercial/Residential)
CIMA+ PROJECT NUMBER: A001101
CLIENT: 10869279 Canada Inc.
PROJECT STATUS: Preliminary Design (Assessment of Adequacy of Public Services)

STORM PRE-DEVELOPMENT FLOW

APPLICABLE DESIGN GUIDELINES:

1. City of Ottawa Sewer Design Guidelines, 2012

PRE-DEVELOPMENT FLOW DETERMINATION:

DESIGN CRITERIA:

Design Storm (year):	5	
IDF Regression Constants: (a)	998.071	
(b)	6.053	
(c)	0.814	
IDF Curve Equation (mm/hr):	$I = a / (\text{Time in min} + b)^c$	
Rational Formula (L/s):	$Q = 2.78C^*I^*A$	where: Q = Flow (L/s) C = Runoff Coefficient I = Rainfall Intensity (mm/hr) A = Area (hectares)

ALLOWABLE RELEASE RATE - SUMMARY:

Catchment ID	Area (A) ha	Runoff Coefficient (C)	Time of Concentration (tc) min	Intensity (I) mm/hr	Allowable Release Rate (Q) L/s	Release Flow Per Unit Area (Q/ha) L/s/ha
A1	0.488	0.47	10	104.19	66.4	136.0
Total	0.488				66.4	136.0

NOTES:

1. Calculated Time of Concentration (tc) using Bransby Williams (C > 0.4) is 7 min. Minimum Tc of 10 min used per City Standard.
2. IDF Parameters per City of Ottawa Sewer Design Guidelines, 2012 (Macdonald-Cartier International Airport)

Prepared by: Jaymeson Adams, EIT

Date: 2021-04-07

Verified by: Christian Lavoie-Lebel, P.Eng.
 PEO# 100067842

Date: 2021-04-27



PROJECT NAME: 1649 Montreal Road & 741 Blair Road
Multi-use Development (Commercial/Residential)
CIMA+ PROJECT NUMBER: A001101
CLIENT: 10869279 Canada Inc.
PROJECT STATUS: Preliminary Design (Assessment of Adequacy of Public Services)

STORM PRE-DEVELOPMENT FLOW - EXISTING SITE FLOWS

APPLICABLE DESIGN GUIDELINES:

1. City of Ottawa Sewer Design Guidelines, 2012

PRE-DEVELOPMENT FLOW DETERMINATION - 100-YEAR EVENT:

DESIGN CRITERIA:

Design Storm (year):	100	
IDF Regression Constants: (a)	1735.688	
(b)	6.014	
(c)	0.820	
IDF Curve Equation (mm/hr):	$I = a / (\text{Time in min} + b)^c$	
Rational Formula (L/s):	$Q = 2.78C^*I^*A$	where: Q = Flow (L/s) C = Runoff Coefficient I = Rainfall Intensity (mm/hr) A = Area (hectares)

ALLOWABLE RELEASE RATE - SUMMARY:

Catchment ID	Area (A) ha	Runoff Coefficient (C)	Time of Concentration (tc) min	Intensity (I) mm/hr	Release Rate (Q) L/s	Release Flow Per Unit Area (Q/ha) L/s/ha
A1	0.488	0.59	10	178.56	142.9	292.6
Total	0.488				142.9	292.6

NOTES:

1. Calculated Time of Concentration (tc) using Bransby Williams (C > 0.4) is 7 min. Minimum Tc of 10 min used per City Standard.
2. IDF Parameters per City of Ottawa Sewer Design Guidelines, 2012 (Macdonald-Cartier International Airport)

Prepared by: Jaymeson Adams, EIT

Date: 2021-04-07

Verified by: Christian Lavoie-Lebel, P.Eng.
PEO# 100067842

Date: 2021-04-27



PROJECT NAME: 1649 Montreal Road & 741 Blair Road
 Multi-use Development (Commercial/Residential)
CIMA+ PROJECT NUMBER: A001101
CLIENT: 10869279 Canada Inc.
PROJECT STATUS: Preliminary Design (Assessment of Adequacy of Public Services)

STORM RUNOFF COEFFICIENT DETERMINATION (POST-DEVELOPMENT)

APPLICABLE DESIGN GUIDELINES:

1. City of Ottawa Sewer Design Guidelines, 2012

POST-DEVELOPMENT RUNOFF COEFFICIENT DETERMINATION:

Area	Pervious Area m ²	Pervious Area Runoff Coefficient	Impervious Area m ²	Impervious Area Runoff Coefficient	Total Area m ²	Weighted Runoff Coefficient (5-year)	Weighted Runoff Coefficient (100-year)
Garage and Roof Area (A1)	0	0.20	2081	0.90	2081	0.90	0.95
Area to Back (A2)	1034	0.20	791	0.90	1825	0.50	0.63
Area to Front (A3)	61	0.20	565	0.90	626	0.83	0.95
Area facing Montreal Road (A4)	181	0.20	169	0.90	350	0.54	0.67
Unattenuated Areas	0	0.20	514	0.90	514	0.90	0.95
TOTAL	1276	0.20	4120	0.90	5396	0.73	0.92

NOTES:

For 25 year storms add 10% to C value
 For 50 year storms add 20% to C value
 For 100 year storms add 25% to C value

Prepared by: Zakaria Moumine, E.I.T. Date: 2023-03-08

Verified by: Eric Potvin, P.Eng. Date: 2023-03-08
 PEO# 100208490



PROJECT NAME: 1649 Montreal Road & 741 Blair Road
Multi-use Development (Commercial/Residential)
CIMA+ PROJECT NUMBER: A001101
CLIENT: 10869279 Canada Inc.
PROJECT STATUS: Preliminary Design (Assessment of Adequacy of Public Services)

STORM PRE- VS POST DEVELOPMENT FLOW - UNATTENUATED AREAS (5-YEAR)

APPLICABLE DESIGN GUIDELINES:

1. City of Ottawa Sewer Design Guidelines, 2012

PRE- vs POST-DEVELOPMENT FLOW DETERMINATION FOR UNATTENUATED AREAS:

DESIGN CRITERIA:

Design Storm (year):	5	
IDF Regression Constants: (a)	998.071	
(b)	6.053	
(c)	0.814	
IDF Curve Equation (mm/hr):	$I = a / (\text{Time in min} + b)^c$	
Rational Formula (L/s):	$Q = 2.78C \cdot I \cdot A$	where: Q = Flow (L/s) C = Runoff Coefficient I = Rainfall Intensity (mm/hr) A = Area

RELEASE RATE SUMMARY - UNATTENUATED AREAS - PRE- vs POST-DEVELOPMENT (5-year):

Design Event	Area (A) ha	Runoff Coefficient (C)	Time of Concentration (tc) min	Intensity (I) mm/hr	Allowable Release Rate (Q) L/s	Release Flow Per Unit Area (Q/ha) L/s/ha
Pre-development	0.0514	0.80	10	104.19	11.9	231.54
Post-development	0.0514	0.90	10	104.19	13.4	260.48
Variance (Post minus Pre)					1.5	

NOTES:

- Tc of 10 min used per City Standard.
- IDF Parameters per City of Ottawa Sewer Design Guidelines, 2012 (Macdonald-Cartier International Airport)

Prepared by: Martin Fréchette, E.I.T.

Date: 2023-03-08

Verified by: Eric Potvin, P.Eng.
PEO# 100208490

Date: 2023-03-08

\\cima.plus\cima\Cima-C10\Ott_Projects\IA\A001000-A001499\A001101_Blair - MtI Road Towers\300\360_Civil\230308_Site_Servicing+SWM_Report_Calculations\02_STM\2_Post-development\4_230308_Storm Pre- vs Post Flow_Unattenuated_100yr.xlsx|Débit Pré-développement 5yr



PROJECT NAME: 1649 Montreal Road & 741 Blair Road
 Multi-use Development (Commercial/Residential)
CIMA+ PROJECT NUMBER: A001101
CLIENT: 10869279 Canada Inc.
PROJECT STATUS: Preliminary Design (Assessment of Adequacy of Public Services)

STORM PRE- VS POST DEVELOPMENT FLOW - UNATTENUATED AREAS (100-YEAR)

APPLICABLE DESIGN GUIDELINES:

1. City of Ottawa Sewer Design Guidelines, 2012

PRE- vs POST-DEVELOPMENT FLOW DETERMINATION FOR UNATTENUATED AREAS:

DESIGN CRITERIA:

Design Storm (year):	100	
IDF Regression Constants: (a)	1735.688	
(b)	6.014	
(c)	0.820	
IDF Curve Equation (mm/hr):	$I = a / (\text{Time in min} + b)^c$	
Rational Formula (L/s):	$Q = 2.78C \cdot I \cdot A$	where: Q = Flow (L/s) C = Runoff Coefficient I = Rainfall Intensity (mm/hr) A = Area

RELEASE RATE SUMMARY - UNATTENUATED AREAS - PRE- vs POST-DEVELOPMENT (100-year):

Design Event	Area (A) ha	Runoff Coefficient (C)	Time of Concentration (tc) min	Intensity (I) mm/hr	Allowable Release Rate (Q) L/s	Release Flow Per Unit Area (Q/ha) L/s/ha
Pre-development	0.0514	0.80	10	178.56	20.4	396.80
Post-development	0.0514	0.95	10	178.56	24.2	471.20
Variance (Post minus Pre)					3.8	

NOTES:

- Tc of 10 min used per City Standard.
- IDF Parameters per City of Ottawa Sewer Design Guidelines, 2012 (Macdonald-Cartier International Airport)

Prepared by: Martin Fréchette, E.I.T.

Date: 2023-03-08

Verified by: Eric Potvin, P.Eng.
PEO# 100208490

Date: 2023-03-08

\\cima.plus\cima\Cima-C10\Ott_Projects\IA\A001000-A001499\A001101_Blair - Mt Road Towers\300\360_Civil\230308_Site_Servicing+SWM_Report_Calculations\02_STM\2_Post-development\4_230308_Storm Pre- vs Post Flow_Unattenuated_100yr.xlsx|Débit Pré-développement 5yr



PROJECT NAME:

1649 Montreal Road & 741 Blair Road
Multi-Use Development (Commercial/Residential)
A001101 (360)
CLIENT:
10869279 Canada Inc.
PROJECT STATUS:
Preliminary Design

CIMA+ PROJECT NUMBER:

CLIENT:

PROJECT STATUS:

RAINGARDEN REQUIRED AREA DETERMINATION

DESIGN EQUATION (Minnesota Pollution Control Agency, 2005):

$$\text{VOLUME TO BE RETAINED FOR 24h (V)} = [25\text{mm} \approx 6\text{-MONTH RAIN ACCUMULATION} \approx 90\% \text{ OF ALL STORMWATER EVENTS}] \times [\text{RUNOFF COEFFICIENT (C)}] \times [\text{AREA DRAINING TO RAINGARDEN (A1)}]$$

$$\text{AREA OF RAINGARDEN (A2)} = \frac{[\text{VOLUME (V)}] \times [\text{DEPTH OF INFILTRATION BED}]}{[\text{INFILTRATION (I)} \times (\text{HEIGHT OF WATER OVER INFILTRATION BED} + \text{DEPTH OF INFILTRATION BED})] \times [\text{TIME OF RELEASE FLOW}]}$$

WHERE,

I = 0.15m/d TO ACCOUNT FOR LONG-TERM CLOGGING OF SUBDRAIN (CLAY & SCHUELER, 1996) = 6.25 mm/h

REQUIRED AREA DETERMINATION:

DESIGN CRITERIA:

Raingarden	6-Month Rainfall Accumulation	Runoff Coefficient (C)	Area Draining to Raingarden (A)	Subcatchment Area	Volume (V)	Depth of Infiltration Bed	Infiltration (I)	Height of Water Over Infiltration Bed	Time of Release Flow	Min. Required Garden Area (A)
	mm		m ²		m ³	m	mm/h	m	h	m ²
North Raingarden (A2)	25.00	0.50	1465.00	A2*	18.31	0.85	6.25	0.25	24.00	94.34
South Raingarden (A3)	25.00	0.83	626.00	A3	12.99	0.60	6.25	0.35	24.00	54.69
TOTAL					31.30					149.03

NOTES:

*Not all A2 area (1825 m²) is going into raingarden treatment. Approximately 360 m² is intercepted by the CB and going directly into the retention chamber.

Prepared by: _____ Martin Frechette, E.I.T.

Date: _____ 2023-01-11

Verified by: _____ Eric Potvin, P.Eng.
PEO # 100208490

Date: _____ 2023-03-16



PROJECT NAME: 1649 Montreal Road & 741 Blair Road
 Multi-use Development (Commercial/Residential)
CIMA+ PROJECT NUMBER: A001101
CLIENT: 10869279 Canada Inc.
PROJECT STATUS: Preliminary Design (Assessment of Adequacy of Public Services)

STORMWATER MANAGEMENT – PRELIMINARY RETENTION CALCULATIONS

APPLICABLE DESIGN GUIDELINES:

1. City of Ottawa Sewer Design Guidelines, 2012

STORMWATER MANAGEMENT SUMMARY - STORAGE AND DRAWDOWN:

DESIGN CRITERIA:

Rainfall event 5.0 years
 Flows to basin 46.8 L/s
 Unattenuated Flow (100 year) 8.9 L/s
 Allowable Release Rate 55.8 L/s

Sub-Area	Total Area (m ²)	Available Storage Area (m ²)	Catchbasin/ Roof Drain Elevation (m)	Maximum Ponding Elevation (m)	Y _{max} (m)	V _{max} (m ³)	V _{rain} (m ³)	V _{acc} (m ³)	Y _{rain} (m)	Elev _{rain} (m)	A _{rain} (m ²)	Q (L/s)	Underground Retention Basin Release Rate (L/s)	Drawdown Time (min)	Comments
A1	2081	0	-	-	0.05	26.00	8.9	0.00	-	-	-	43.7	46.8	-	Building Roof
A2	1825	0	98.00	98.25	0.25	31.8	22.9	31.8	-	-	-	2.0		-	Back
A3	626	0	97.17	97.52	0.35	13.0	13.0	13.0	-	-	-	1.1		-	Front
A4	350	0	-	-	-	0.0	0.0	0.0	-	-	-	7.4	-	-	Area between Building & Montreal Rd (unattenuated)
Unattenuated	514	0	-	-	-	-	-	-	-	-	-	1.5	-	-	Unattenuated area behind property
Total	5396	0				70.8	44.8	44.8				55.8	46.8		

9.8 m³ are retained in the underground retention basin.
 22 m³ are retained in the north raingarden.
 13 m³ are retained in the south raingarden.

DEFINITIONS OF ABBREVIATIONS USED IN CALCULATION TABLE:

NC = Area is not controlled (unattenuated)
 Available Area = Area of water accumulated in sub-area at Max. Elev.
 Catchbasin Elev. = Elevation of catchbasin inlet (top of grate).
 Max. Elev. = Maximum elevation of water that may be accumulated within sub-area
 Y_{max} = Maximum depth of water that may be accumulated within the sub-area
 V_{max} = Maximum volume of water (capacity) that may be accumulated within the sub-area
 V_{rain} = Volume of water generated by rainfall.

V_{acc} = Total volume of water accumulated within the sub-area in the event of a specific rainfall
 Y_{rain} = Depth of water generated by rainfall.
 Elev_{rain} = Elevation of water generated by rainfall.
 A_{rain} = Area of water generated by rainfall.
 Q = Release flow rate.
 Tank Release Rate = Release rate from the underground storage tank equal to 1/2 the allowable release rate
 Drawdown Time = Time required for the total volume of water accumulated within sub-area to subside

Prepared by: Martin Fréchette, E.I.T. Date: 2023-03-08

Verified by: Eric Potvin, P.Eng. Date: 2023-03-08
PEO# 100208490



PROJECT NAME: 1649 Montreal Road & 741 Blair Road
 Multi-use Development (Commercial/Residential)
CIMA+ PROJECT NUMBER: A001101
CLIENT: 10869279 Canada Inc.
PROJECT STATUS: Preliminary Design (Assessment of Adequacy of Public Services)

RETENTION CALCULATIONS FOR FOR SUB-CATCHMENT AREA A1 (BLOCK 1)

APPLICABLE DESIGN GUIDELINES:

1. City of Ottawa Sewer Design Guidelines, 2012

REQUIRED STORAGE VOLUME DETERMINATION:



DESIGN CRITERIA:

Rainfall Station:	City of Ottawa Sewer Design Guidelines, 2012 (Macdonald-Cartier Airport)	
Release Rate Per Unit Area (Q/ha):	210.00 L/s/ha	
Area (A):	0.2081 ha	
Runoff Coefficient (C):	0.9	
Rainfall Event:	5 year	
Release Rate (Q):	0.0437 m ³ /s	
Discharge Factor (K):	1	

Regression Constants	2 year	5 year	10 year	25 year	50 year	100 year
A	732.951	998.071	1174.184	1402.844	1569.58	1735.688
B	6.199	6.053	6.014	6.018	6.014	6.014
C	0.810	0.814	0.816	0.819	0.82	0.82

Required Retention Volume: 8.9 m³

Rainfall Duration (min) T (1)	Rainfall Intensity (mm/h) I (2)	Runoff Volume (m ³) CIAT (3)	Output Volume (m ³) kQT (4)	Retention Volume (m ³) (3)-(4) (5)
5.0	141.2	22.0	13.1	8.9
10.0	104.2	32.5	26.2	6.3
15.0	83.6	39.1	39.3	-0.2
20.0	70.3	43.9	52.4	-8.6
25.0	60.9	47.5	65.6	-18.0
30.0	53.9	50.5	78.7	-28.2
35.0	48.5	53.0	91.8	-38.8
40.0	44.2	55.2	104.9	-49.7
45.0	40.6	57.1	118.0	-60.9
50.0	37.7	58.8	131.1	-72.3
55.0	35.1	60.3	144.2	-83.9
60.0	32.9	61.7	157.3	-95.6
65.0	31.0	63.0	170.4	-107.4
70.0	29.4	64.2	183.5	-119.4
75.0	27.9	65.3	196.7	-131.4
80.0	26.6	66.3	209.8	-143.4
85.0	25.4	67.3	222.9	-155.6
90.0	24.3	68.2	236.0	-167.7
95.0	23.3	69.1	249.1	-180.0
100.0	22.4	69.9	262.2	-192.3
105.0	21.6	70.7	275.3	-204.6
110.0	20.8	71.5	288.4	-216.9
115.0	20.1	72.2	301.5	-229.3
120.0	19.5	72.9	314.6	-241.7
125.0	18.9	73.6	327.8	-254.2
130.0	18.3	74.2	340.9	-266.6
Design Volume:				8.9

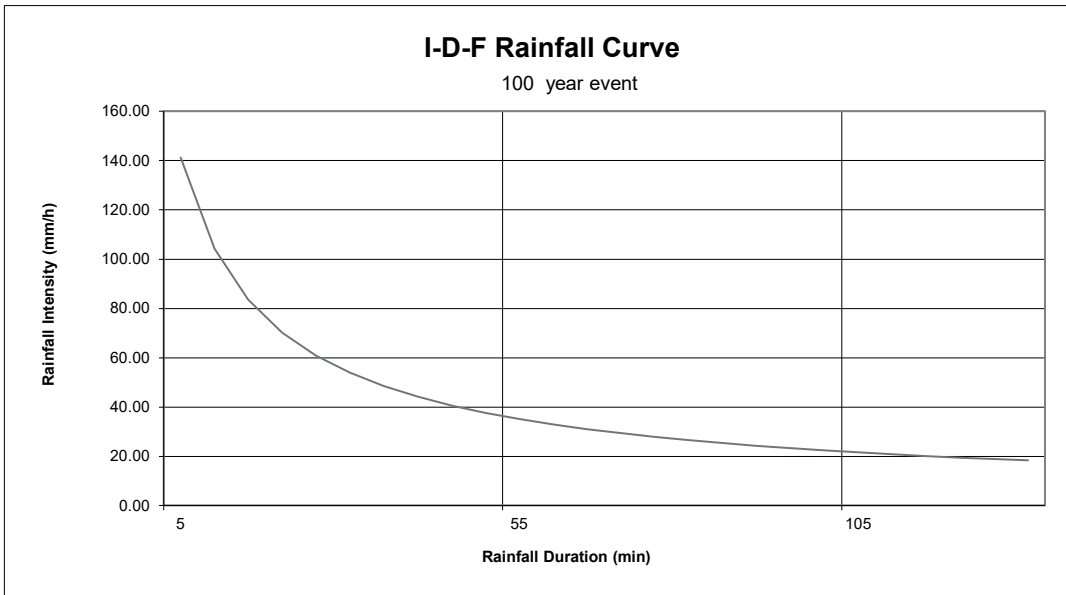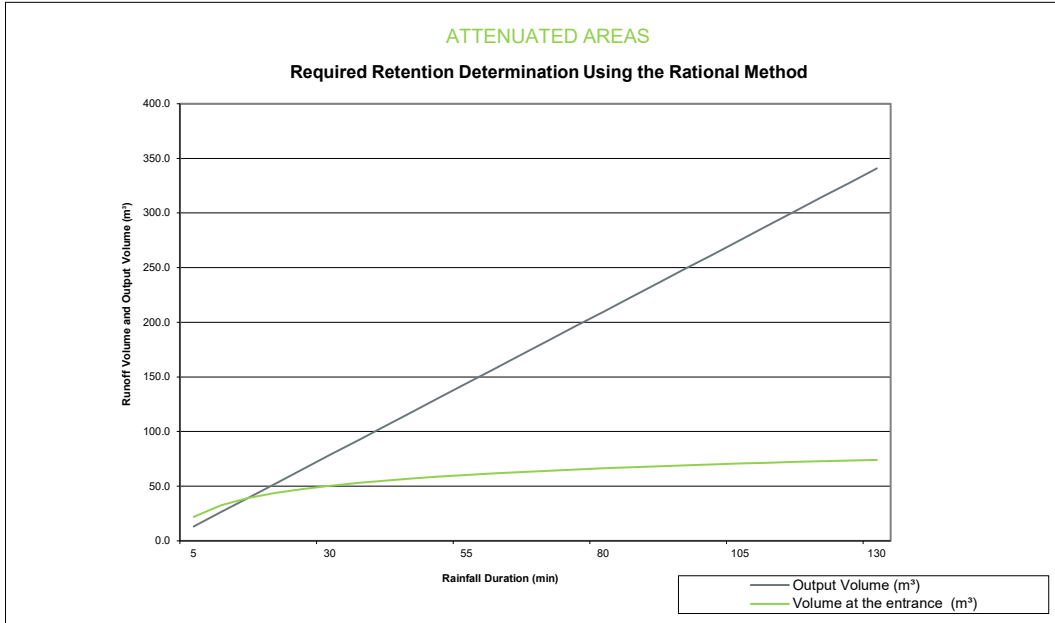

Prepared by: Martin Fréchette, E.I.T.

Date: 2023-03-08

Verified by: Eric Potvin, P.Eng.
 PEO# 100208490

Date: 2023-03-08



PROJECT NAME: 1649 Montreal Road & 741 Blair Road
 Multi-use Development (Commercial/Residential)
CIMA+ PROJECT NUMBER: A001101
CLIENT: 10869279 Canada Inc.
PROJECT STATUS: Preliminary Design (Assessment of Adequacy of Public Services)

RETENTION CALCULATIONS FOR FOR SUB-CATCHMENT AREA A2 (BLOCK 2)

APPLICABLE DESIGN GUIDELINES:

1. City of Ottawa Sewer Design Guidelines, 2012

REQUIRED STORAGE VOLUME DETERMINATION:

DESIGN CRITERIA:



Rainfall Station:	City of Ottawa Sewer Design Guidelines, 2012 (Macdonald-Cartier Airport)	
Release Rate Per Unit Area (Q/ha):	10.96 L/s/ha	
Area (A):	0.1825 ha	
Runoff Coefficient (C):	0.5	
Rainfall Event:	5 year	
Release Rate (Q):	0.0020 m ³ /s	
Discharge Factor (K):	1	

Regression Constants	2 year	5 year	10 year	25 year	50 year	100 year
A	732.951	998.071	1174.184	1402.844	1569.58	1735.688
B	6.199	6.053	6.014	6.018	6.014	6.014
C	0.810	0.814	0.816	0.819	0.82	0.82

Required Retention Volume: 22.9 m³

Note: 22m³ volume is retained in the north raingarden before rainwater is evacuated through the overflow 250mm above ground.

Rainfall Duration (min) T (1)	Rainfall Intensity (mm/h) I (2)	Runoff Volume (m ³) CIAT (3)	Output Volume (m ³) kQT (4)	Retention Volume (m ³) (3)-(4) (5)
5.0	141.2	10.7	0.6	10.1
10.0	104.2	15.8	1.2	14.6
15.0	83.6	19.1	1.8	17.3
20.0	70.3	21.4	2.4	19.0
25.0	60.9	23.2	3.0	20.2
30.0	53.9	24.6	3.6	21.0
35.0	48.5	25.8	4.2	21.6
40.0	44.2	26.9	4.8	22.1
45.0	40.6	27.8	5.4	22.4
50.0	37.7	28.6	6.0	22.6
55.0	35.1	29.4	6.6	22.8
60.0	32.9	30.1	7.2	22.9
65.0	31.0	30.7	7.8	22.9
70.0	29.4	31.3	8.4	22.9
75.0	27.9	31.8	9.0	22.8
80.0	26.6	32.3	9.6	22.7
85.0	25.4	32.8	10.2	22.6
90.0	24.3	33.2	10.8	22.4
95.0	23.3	33.7	11.4	22.3
100.0	22.4	34.1	12.0	22.1
105.0	21.6	34.5	12.6	21.9
110.0	20.8	34.8	13.2	21.6
115.0	20.1	35.2	13.8	21.4
120.0	19.5	35.5	14.4	21.1
125.0	18.9	35.9	15.0	20.8
130.0	18.3	36.2	15.6	20.6
135.0	17.8	36.5	16.2	20.3
140.0	17.3	36.8	16.8	20.0
145.0	16.8	37.1	17.4	19.6
150.0	16.4	37.3	18.0	19.3
155.0	15.9	37.6	18.6	19.0
160.0	15.6	37.9	19.2	18.6
Design Volume:				22.9

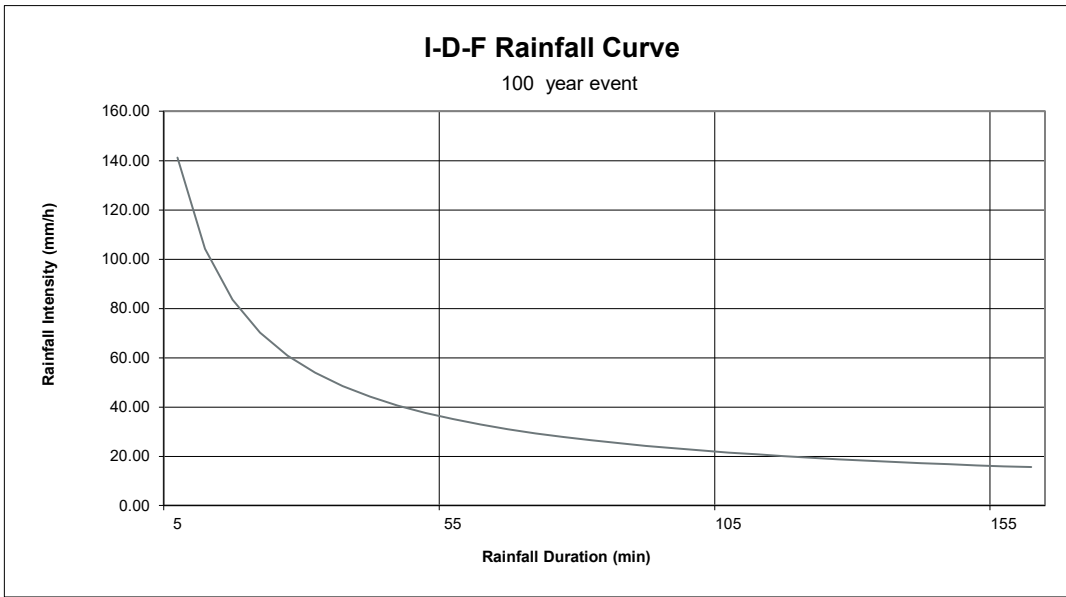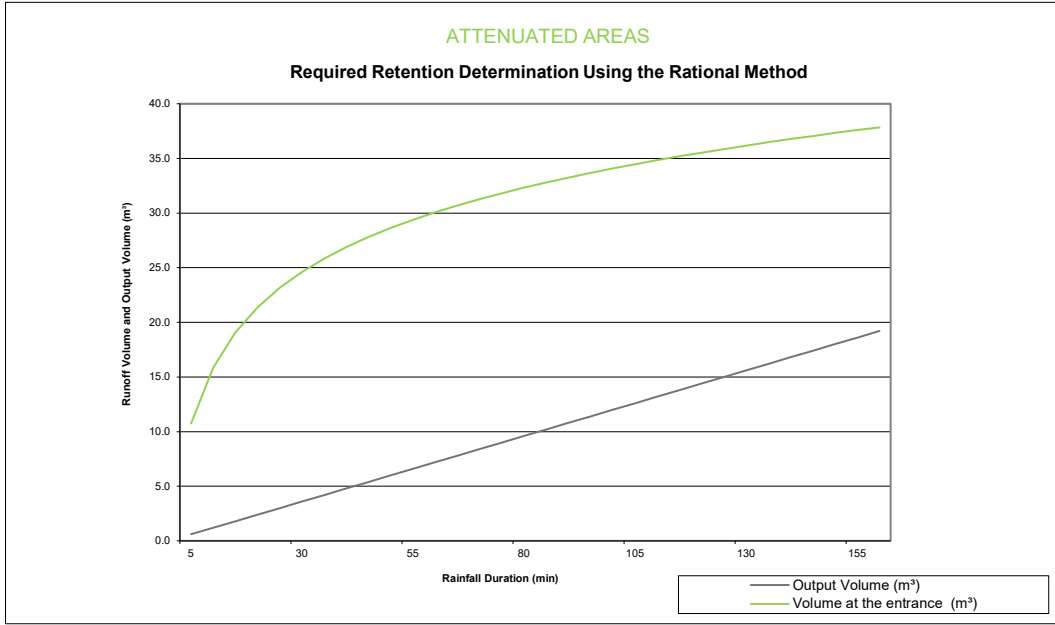

Prepared by: Martin Fréchette, E.I.T.

Date: 2023-03-08

Verified by: Eric Potvin, P.Eng.
 PEO# 100208490

Date: 2023-03-08



PROJECT NAME: 1649 Montreal Road & 741 Blair Road
Multi-use Development (Commercial/Residential)
CIMA+ PROJECT NUMBER: A001101
CLIENT: 10869279 Canada Inc.
PROJECT STATUS: Preliminary Design (Assessment of Adequacy of Public Services)

RETENTION CALCULATIONS FOR FOR SUB-CATCHMENT AREA A3 (BLOCK 3)

APPLICABLE DESIGN GUIDELINES:

1. City of Ottawa Sewer Design Guidelines, 2012

REQUIRED STORAGE VOLUME DETERMINATION:

DESIGN CRITERIA:



Rainfall Station:	City of Ottawa Sewer Design Guidelines, 2012 (Macdonald-Cartier Airport)	
Release Rate Per Unit Area (Q/ha):	18.32 L/s/ha	
Area (A):	0.0626 ha	
Runoff Coefficient (C):	0.83	
Rainfall Event:	5 year	
Release Rate (Q):	0.0011 m³/s	
Discharge Factor (K):	1	

Regression Constants	2 year	5 year	10 year	25 year	50 year	100 year
A	732.951	998.071	1174.184	1402.844	1569.58	1735.688
B	6.199	6.053	6.014	6.018	6.014	6.014
C	0.810	0.814	0.816	0.819	0.82	0.82

Required Retention Volume: 13.0 m³

Note: 13m³ volume is retained in the south raingarden before rainwater is evacuated trough the overflow 350mm above ground.

Rainfall Duration (min) <i>T</i> (1)	Rainfall Intensity (mm/h) <i>I</i> (2)	Runoff Volume (m³) <i>CIAT</i> (3)	Output Volume (m³) <i>kQT</i> (4)	Retention Volume (m³) <i>(3)-(4)</i> (5)
5.0	141.2	6.1	0.3	5.8
10.0	104.2	9.0	0.7	8.3
15.0	83.6	10.9	1.0	9.8
20.0	70.3	12.2	1.4	10.8
25.0	60.9	13.2	1.7	11.5
30.0	53.9	14.0	2.1	11.9
35.0	48.5	14.7	2.4	12.3
40.0	44.2	15.3	2.8	12.6
45.0	40.6	15.8	3.1	12.7
50.0	37.7	16.3	3.4	12.9
55.0	35.1	16.7	3.8	12.9
60.0	32.9	17.1	4.1	13.0
65.0	31.0	17.5	4.5	13.0
70.0	29.4	17.8	4.8	13.0
75.0	27.9	18.1	5.2	13.0
80.0	26.6	18.4	5.5	12.9
85.0	25.4	18.7	5.9	12.8
90.0	24.3	18.9	6.2	12.7
95.0	23.3	19.2	6.5	12.6
100.0	22.4	19.4	6.9	12.5
105.0	21.6	19.6	7.2	12.4
110.0	20.8	19.8	7.6	12.3
115.0	20.1	20.0	7.9	12.1
120.0	19.5	20.2	8.3	12.0
125.0	18.9	20.4	8.6	11.8
130.0	18.3	20.6	8.9	11.6
135.0	17.8	20.8	9.3	11.5
140.0	17.3	20.9	9.6	11.3
145.0	16.8	21.1	10.0	11.1
150.0	16.4	21.3	10.3	10.9
Design Volume:				13.0

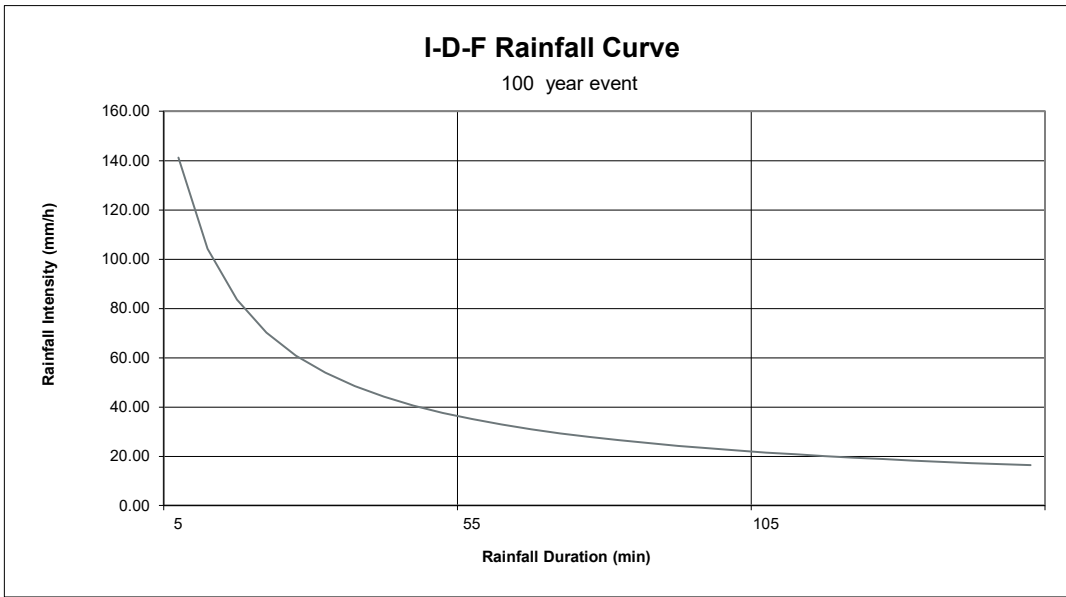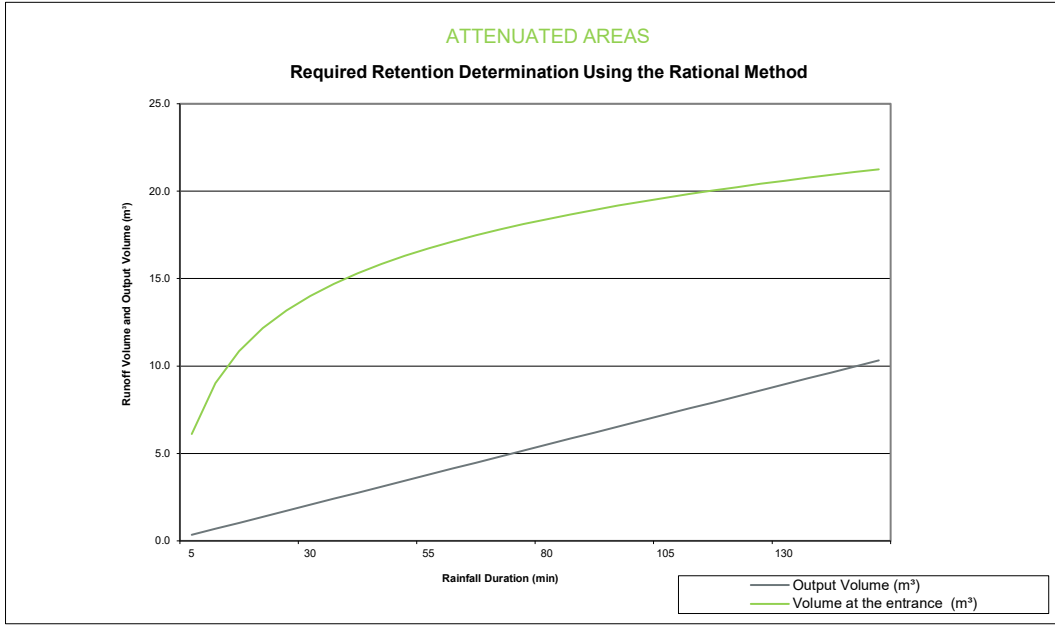

Prepared by: Martin Fréchette, E.I.T.

Date: 2023-03-08

Verified by: Eric Potvin, P.Eng.
 PEO# 100208490

Date: 2023-03-08



PROJECT NAME: 1649 Montreal Road & 741 Blair Road
 Multi-use Development (Commercial/Residential)
CIMA+ PROJECT NUMBER: A001101
CLIENT: 10869279 Canada Inc.
PROJECT STATUS: Preliminary Design (Assessment of Adequacy of Public Services)

RETENTION CALCULATIONS FOR FOR SUB-CATCHMENT AREA A4 (BLOCK 4)

APPLICABLE DESIGN GUIDELINES:

1. City of Ottawa Sewer Design Guidelines, 2012

REQUIRED STORAGE VOLUME DETERMINATION:



DESIGN CRITERIA:

Rainfall Station:	City of Ottawa Sewer Design Guidelines, 2012 (Macdonald-Cartier Airport)	
Release Rate Per Unit Area (Q/ha):	211.77 L/s/ha	
Area (A):	0.0350 ha	
Runoff Coefficient (C):	0.54	
Rainfall Event:	5 year	
Release Rate (Q):	0.0074 m³/s	
Discharge Factor (K):	1	

Regression Constants	2 year	5 year	10 year	25 year	50 year	100 year
A	732.951	998.071	1174.184	1402.844	1569.58	1735.688
B	6.199	6.053	6.014	6.018	6.014	6.014
C	0.810	0.814	0.816	0.819	0.82	0.82

Required Retention Volume: 0.0 m³

Rainfall Duration (min) <i>T</i> (1)	Rainfall Intensity (mm/h) <i>I</i> (2)	Runoff Volume (m³) <i>CIAT</i> (3)	Output Volume (m³) <i>kQT</i> (4)	Retention Volume (m³) <i>(3)-(4)</i> (5)
5.0	141.2	2.2	2.2	0.0
10.0	104.2	3.3	4.4	-1.2
15.0	83.6	3.9	6.7	-2.7
20.0	70.3	4.4	8.9	-4.5
25.0	60.9	4.8	11.1	-6.3
30.0	53.9	5.1	13.3	-8.2
35.0	48.5	5.3	15.6	-10.2
40.0	44.2	5.6	17.8	-12.2
45.0	40.6	5.8	20.0	-14.3
50.0	37.7	5.9	22.2	-16.3
55.0	35.1	6.1	24.5	-18.4
60.0	32.9	6.2	26.7	-20.5
65.0	31.0	6.4	28.9	-22.6
70.0	29.4	6.5	31.1	-24.7
75.0	27.9	6.6	33.4	-26.8
80.0	26.6	6.7	35.6	-28.9
85.0	25.4	6.8	37.8	-31.0
90.0	24.3	6.9	40.0	-33.1
95.0	23.3	7.0	42.2	-35.3
100.0	22.4	7.1	44.5	-37.4
105.0	21.6	7.1	46.7	-39.6
110.0	20.8	7.2	48.9	-41.7
115.0	20.1	7.3	51.1	-43.9
120.0	19.5	7.4	53.4	-46.0
125.0	18.9	7.4	55.6	-48.2
130.0	18.3	7.5	57.8	-50.3
135.0	17.8	7.6	60.0	-52.5
140.0	17.3	7.6	62.3	-54.6
Design Volume:				0.0

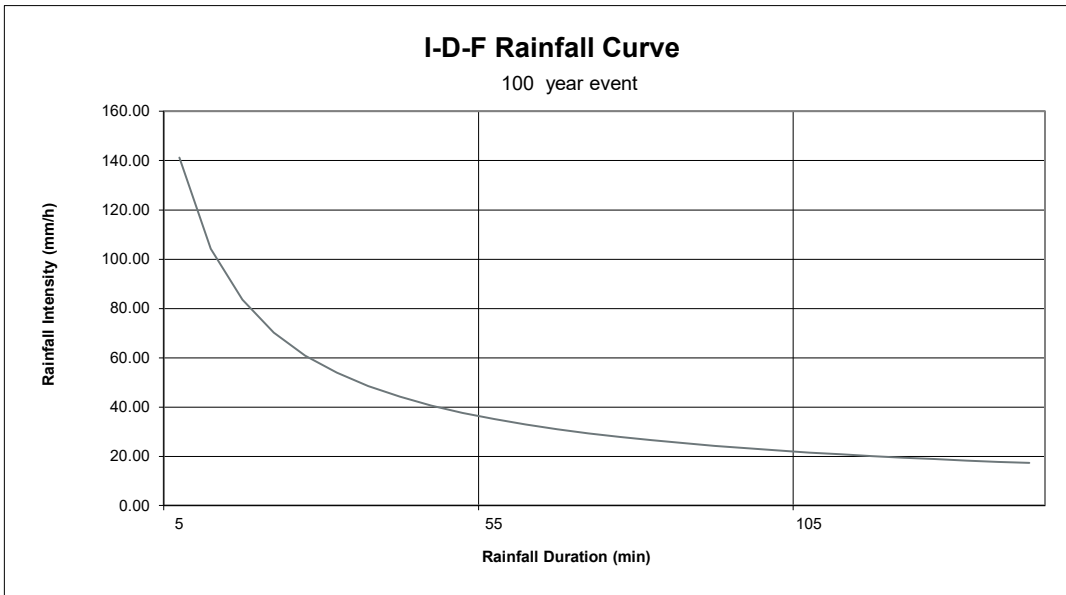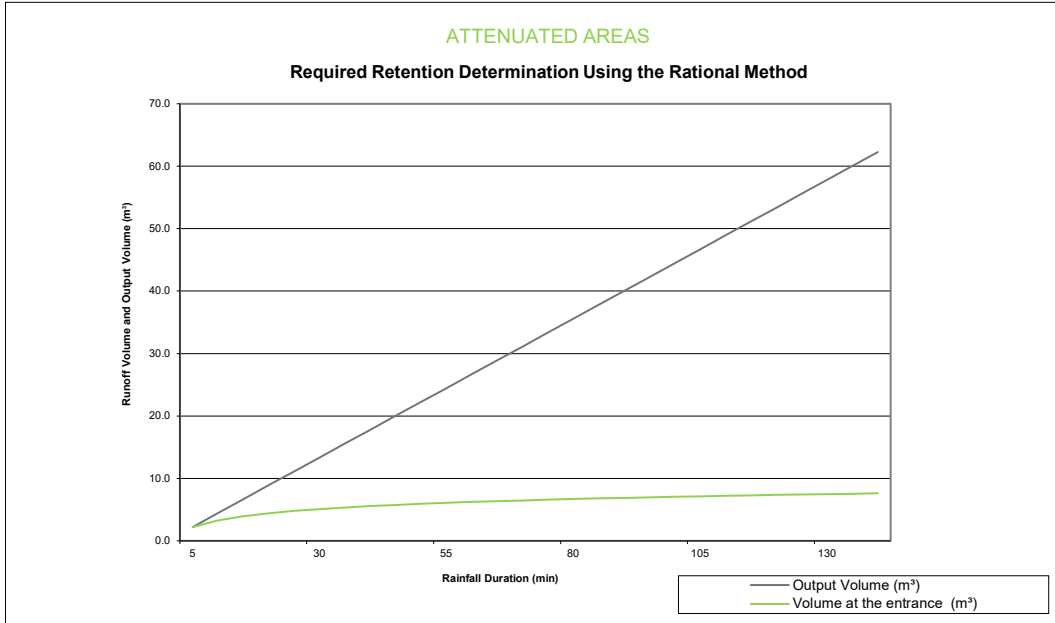

Prepared by: Martin Fréchette, E.I.T.

Date: 2023-03-08

Verified by: Eric Potvin, P.Eng.
 PEO# 100208490

Date: 2023-03-08



PROJECT NAME: 1649 Montreal Road & 741 Blair Road
 Multi-Use Development (Commercial/Residential)
CIMA+ PROJECT NUMBER: A0011101
CLIENT: 10869279 Canada Inc.
PROJECT STATUS: Preliminary Design (Assessment of Adequacy of Public Services)

STORMWATER MANAGEMENT – PRELIMINARY RETENTION CALCULATIONS

APPLICABLE DESIGN GUIDELINES:

1. City of Ottawa Sewer Design Guidelines, 2012

STORMWATER MANAGEMENT SUMMARY - STORAGE AND DRAWDOWN:

DESIGN CRITERIA:

Rainfall event 100.0 years
 Flows to basin 46.8 L/s
 Unattenuated Flow (100 year) 19.6 L/s
 Allowable Release Rate 66.4 L/s

Sub-Area	Total Area (m ²)	Available Storage Area (m ²)	Catchbasin/ Roof Drain Elevation (m)	Maximum Ponding Elevation (m)	Y _{max} (m)	V _{max} (m ³)	V _{rain} (m ³)	V _{acc} (m ³)	Y _{rain} (m)	Elev _{rain} (m)	A _{rain} (m ²)	Q (L/s)	Underground Retention Basin Release Rate (L/s)	Drawdown Time (min)	Comments	
A1	2081	0	-	-	0.05	26.00	38.6	0.00	-	-	-	35.6	46.8	-	Building Roof	
A2	1825	0	98.00	98.25	0.25	100.0	61.4	100.0	-	-	-	2.0		-	-	Back
A3	626	0	97.17	97.52	0.35	13.0	13.0	13.0	-	-	-	9.2		-	-	Front
A4	350	0	-	-	-	0.0	0.0	0.0	-	-	-	15.8	-	-	Area between Building & Montreal Rd (unattenuated)	
Unattenuated	514	0	-	-	-	0.0	0.0	0.0	-	-	-	3.8	-	-	Unattenuated area behind property	
Total	5396	0				139.0	113.0	113.0				66.4	46.8			

78 m³ are retained in the underground retention basin.
 22 m³ are retained in the north raingarden.
 13 m³ are retained in the south raingarden.

DEFINITIONS OF ABBREVIATIONS USED IN CALCULATION TABLE:

NC = Area is not controlled (unattenuated)
 Available Area = Area of water accumulated in sub-area at Max. Elev.
 Catchbasin Elev. = Elevation of catchbasin inlet (top of grate).
 Max. Elev. = Maximum elevation of water that may be accumulated within sub-area
 Y_{max} = Maximum depth of water that may be accumulated within the sub-area
 V_{max} = Maximum volume of water (capacity) that may be accumulated within the sub-area
 V_{rain} = Volume of water generated by rainfall.

V_{acc} = Total volume of water accumulated within the sub-area in the event of a specific rainfall
 Y_{rain} = Depth of water generated by rainfall.
 Elev_{rain} = Elevation of water generated by rainfall.
 A_{rain} = Area of water generated by rainfall.
 Q = Release flow rate.
 Tank Release Rate = Release rate from the underground storage tank equal to 1/2 the allowable release rate
 Drawdown Time = Time required for the total volume of water accumulated within sub-area to subside

Prepared by: Martin Fréchette, E.I.T. Date: 2023-03-08

Verified by: Eric Potvin, P.Eng. Date: 2023-03-08
PEO# 100208490



PROJECT NAME: 1649 Montreal Road & 741 Blair Road
 Multi-Use Development (Commercial/Residential)
CIMA+ PROJECT NUMBER: A001101
CLIENT: 10869279 Canada Inc.
PROJECT STATUS: Preliminary Design (Assessment of Adequacy of Public Services)

RETENTION CALCULATIONS FOR FOR SUB-CATCHMENT AREA A1 (BLOCK 1)

APPLICABLE DESIGN GUIDELINES:

1. City of Ottawa Sewer Design Guidelines, 2012

REQUIRED STORAGE VOLUME DETERMINATION:



DESIGN CRITERIA:

Rainfall Station:	City of Ottawa Sewer Design Guidelines, 2012 (Macdonald-Cartier Airport)	
Release Rate Per Unit Area (Q/ha):	171.07 L/s/ha	
Area (A):	0.2081 ha	
Runoff Coefficient (C):	0.95	
Rainfall Event:	100 year	
Release Rate (Q):	0.0356 m ³ /s	
Discharge Factor (K):	1	

Regression Constants	2 year	5 year	10 year	25 year	50 year	100 year
A	732.951	998.071	1174.184	1402.844	1569.58	1735.688
B	6.199	6.053	6.014	6.018	6.014	6.014
C	0.810	0.814	0.816	0.819	0.82	0.82

Required Retention Volume: 38.6 m³

Rainfall Duration (min) <i>T</i> (1)	Rainfall Intensity (mm/h) <i>I</i> (2)	Runoff Volume (m³) <i>CIAT</i> (3)	Output Volume (m³) <i>kQT</i> (4)	Retention Volume (m³) <i>(3)-(4)</i> (5)
5.0	242.7	40.0	10.7	29.3
10.0	178.6	58.8	21.4	37.5
15.0	142.9	70.6	32.0	38.6
20.0	120.0	79.0	42.7	36.3
25.0	103.8	85.5	53.4	32.1
30.0	91.9	90.8	64.1	26.7
35.0	82.6	95.2	74.8	20.5
40.0	75.1	99.0	85.4	13.6
45.0	69.1	102.4	96.1	6.3
50.0	64.0	105.4	106.8	-1.4
55.0	59.6	108.1	117.5	-9.4
60.0	55.9	110.5	128.2	-17.7
65.0	52.6	112.8	138.8	-26.1
70.0	49.8	114.8	149.5	-34.7
75.0	47.3	116.8	160.2	-43.4
80.0	45.0	118.6	170.9	-52.3
85.0	43.0	120.3	181.6	-61.3
90.0	41.1	121.9	192.2	-70.3
95.0	39.4	123.4	202.9	-79.5
100.0	37.9	124.9	213.6	-88.7
105.0	36.5	126.3	224.3	-98.0
110.0	35.2	127.6	235.0	-107.4
115.0	34.0	128.9	245.6	-116.8
120.0	32.9	130.1	256.3	-126.3
125.0	31.9	131.2	267.0	-135.8
130.0	30.9	132.3	277.7	-145.3
Design Volume:				38.6

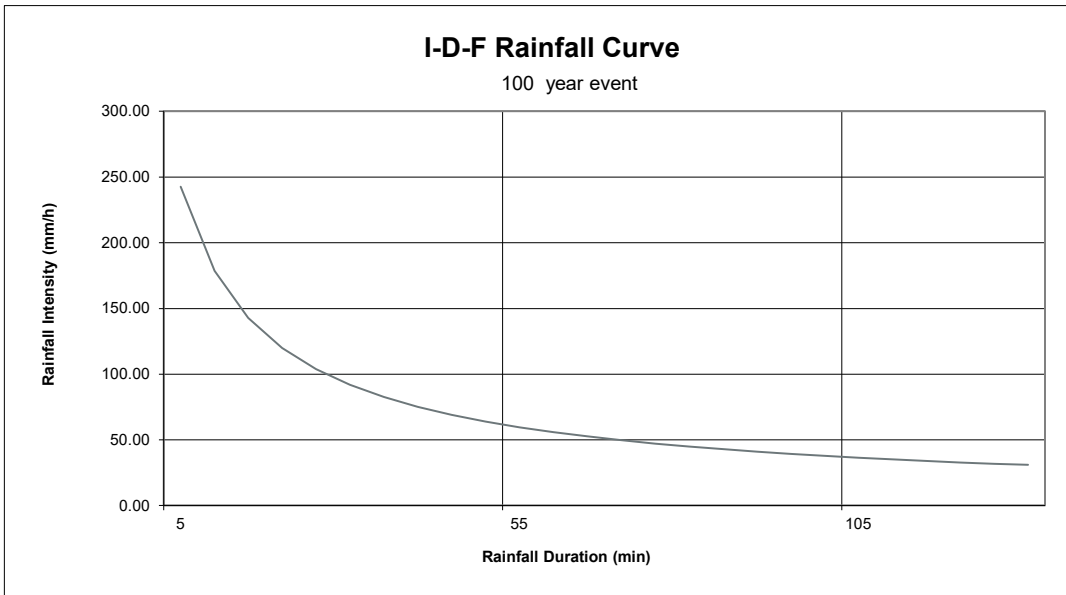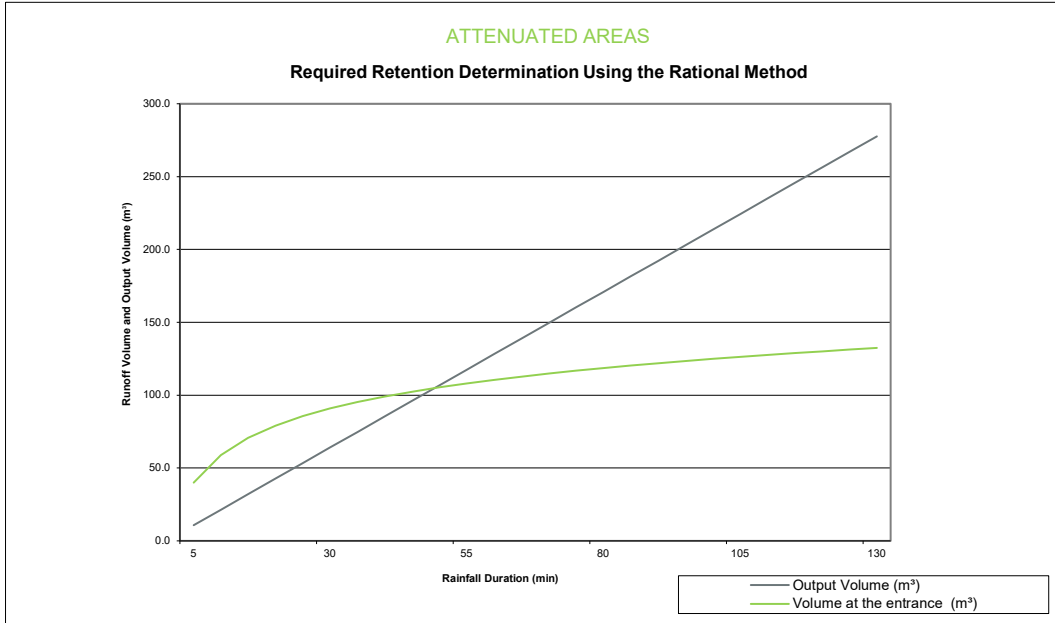

Prepared by: Martin Fréchette, E.I.T.

Date: 2023-03-08

Verified by: Eric Potvin, P.Eng.
 PEO# 100208490

Date: 2023-03-08



PROJECT NAME: 1649 Montreal Road & 741 Blair Road
 Multi-Use Development (Commercial/Residential)
CIMA+ PROJECT NUMBER: A001101
CLIENT: 10869279 Canada Inc.
PROJECT STATUS: Preliminary Design (Assessment of Adequacy of Public Services)

RETENTION CALCULATIONS FOR FOR SUB-CATCHMENT AREA A2 (BLOCK 2)

APPLICABLE DESIGN GUIDELINES:

1. City of Ottawa Sewer Design Guidelines, 2012

REQUIRED STORAGE VOLUME DETERMINATION:

DESIGN CRITERIA:



Rainfall Station:	City of Ottawa Sewer Design Guidelines, 2012 (Macdonald-Cartier Airport)	
Release Rate Per Unit Area (Q/ha):	10.96 L/s/ha	
Area (A):	0.1825 ha	
Runoff Coefficient (C):	0.63	
Rainfall Event:	100 year	
Release Rate (Q):	0.0020 m ³ /s	
Discharge Factor (K):	1	

Regression Constants	2 year	5 year	10 year	25 year	50 year	100 year
A	732.951	998.071	1174.184	1402.844	1569.58	1735.688
B	6.199	6.053	6.014	6.018	6.014	6.014
C	0.810	0.814	0.816	0.819	0.82	0.82

Required Retention Volume: 61.4 m³

Note: 22m³ volume is retained in the north raingarden before rainwater is evacuated trough the overflow 250mm above ground.

Rainfall Duration (min) T (1)	Rainfall Intensity (mm/h) I (2)	Runoff Volume (m ³) CIAT (3)	Output Volume (m ³) kQT (4)	Retention Volume (m ³) (3)-(4) (5)
5.0	242.7	23.3	0.6	22.7
10.0	178.6	34.2	1.2	33.0
15.0	142.9	41.1	1.8	39.3
20.0	120.0	46.0	2.4	43.6
25.0	103.8	49.7	3.0	46.7
30.0	91.9	52.8	3.6	49.2
35.0	82.6	55.4	4.2	51.2
40.0	75.1	57.6	4.8	52.8
45.0	69.1	59.5	5.4	54.1
50.0	64.0	61.3	6.0	55.3
55.0	59.6	62.8	6.6	56.2
60.0	55.9	64.3	7.2	57.1
65.0	52.6	65.6	7.8	57.8
70.0	49.8	66.8	8.4	58.4
75.0	47.3	67.9	9.0	58.9
80.0	45.0	69.0	9.6	59.4
85.0	43.0	70.0	10.2	59.8
90.0	41.1	70.9	10.8	60.1
95.0	39.4	71.8	11.4	60.4
100.0	37.9	72.6	12.0	60.6
105.0	36.5	73.4	12.6	60.8
110.0	35.2	74.2	13.2	61.0
115.0	34.0	74.9	13.8	61.1
120.0	32.9	75.6	14.4	61.2
125.0	31.9	76.3	15.0	61.3
130.0	30.9	77.0	15.6	61.4
135.0	30.0	77.6	16.2	61.4
140.0	29.2	78.2	16.8	61.4
145.0	28.4	78.8	17.4	61.4
150.0	27.6	79.4	18.0	61.4
155.0	26.9	79.9	18.6	61.3
160.0	26.2	80.4	19.2	61.2
Design Volume:				61.4

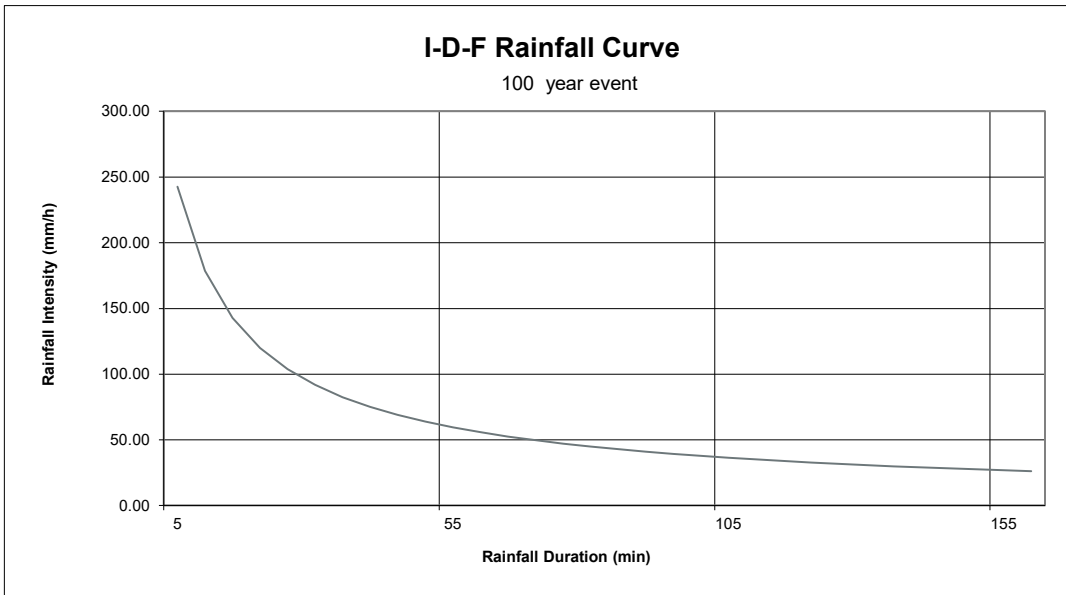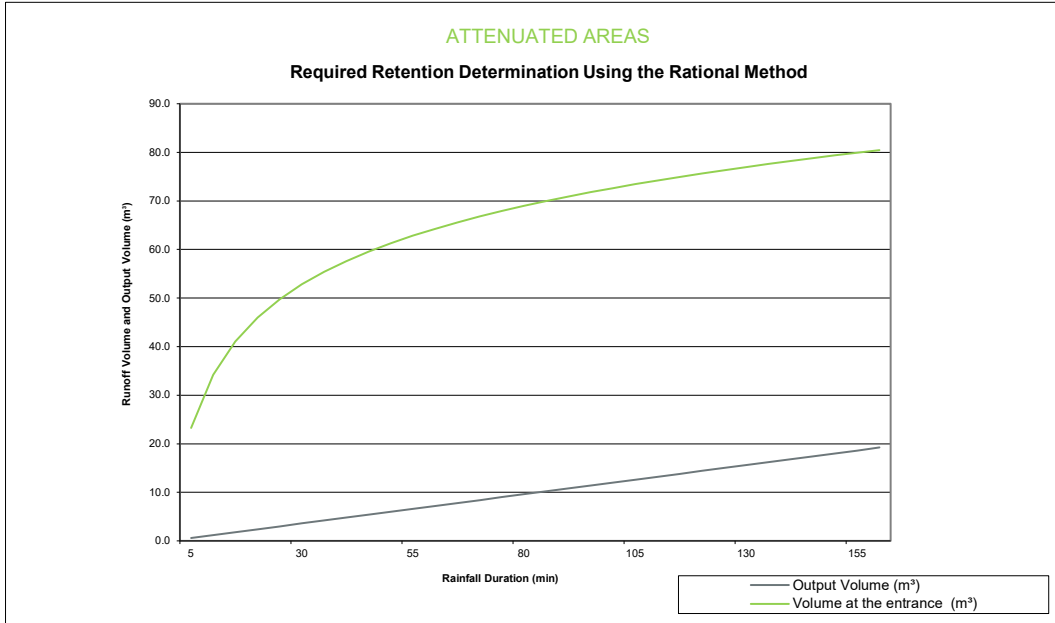

Prepared by: Martin Fréchette, E.I.T.

Date: 2023-03-08

Verified by: Eric Potvin, P.Eng.
 PEO# 100208490

Date: 2023-03-08



PROJECT NAME: 1649 Montreal Road & 741 Blair Road
 Multi-Use Development (Commercial/Residential)
CIMA+ PROJECT NUMBER: A001101
CLIENT: 10869279 Canada Inc.
PROJECT STATUS: Preliminary Design (Assessment of Adequacy of Public Services)

RETENTION CALCULATIONS FOR FOR SUB-CATCHMENT AREA A3 (BLOCK 3)

APPLICABLE DESIGN GUIDELINES:

1. City of Ottawa Sewer Design Guidelines, 2012

REQUIRED STORAGE VOLUME DETERMINATION:

DESIGN CRITERIA:



Rainfall Station:	City of Ottawa Sewer Design Guidelines, 2012 (Macdonald-Cartier Airport)	
Release Rate Per Unit Area (Q/ha):	146.34 L/s/ha	
Area (A):	0.0626 ha	
Runoff Coefficient (C):	0.95	
Rainfall Event:	100 year	
Release Rate (Q):	0.0092 m³/s	
Discharge Factor (K):	1	

Regression Constants	2 year	5 year	10 year	25 year	50 year	100 year
A	732.951	998.071	1174.184	1402.844	1569.58	1735.688
B	6.199	6.053	6.014	6.018	6.014	6.014
C	0.810	0.814	0.816	0.819	0.82	0.82

Required Retention Volume: 13.0 m³

Note: 13m³ volume is retained in the south raingarden before rainwater is evacuated trough the overflow 350mm above ground.

Rainfall Duration (min) <i>T</i> (1)	Rainfall Intensity (mm/h) <i>I</i> (2)	Runoff Volume (m³) <i>CIAT</i> (3)	Output Volume (m³) <i>kQT</i> (4)	Retention Volume (m³) <i>(3)-(4)</i> (5)
5.0	242.7	12.0	2.7	9.3
10.0	178.6	17.7	5.5	12.2
15.0	142.9	21.2	8.2	13.0
20.0	120.0	23.8	11.0	12.8
25.0	103.8	25.7	13.7	12.0
30.0	91.9	27.3	16.5	10.8
35.0	82.6	28.6	19.2	9.4
40.0	75.1	29.8	22.0	7.8
45.0	69.1	30.8	24.7	6.1
50.0	64.0	31.7	27.5	4.2
55.0	59.6	32.5	30.2	2.3
60.0	55.9	33.2	33.0	0.3
65.0	52.6	33.9	35.7	-1.8
70.0	49.8	34.5	38.5	-3.9
75.0	47.3	35.1	41.2	-6.1
80.0	45.0	35.7	44.0	-8.3
85.0	43.0	36.2	46.7	-10.5
90.0	41.1	36.7	49.5	-12.8
95.0	39.4	37.1	52.2	-15.1
100.0	37.9	37.6	55.0	-17.4
105.0	36.5	38.0	57.7	-19.7
110.0	35.2	38.4	60.5	-22.1
115.0	34.0	38.8	63.2	-24.4
120.0	32.9	39.1	66.0	-26.8
125.0	31.9	39.5	68.7	-29.2
130.0	30.9	39.8	71.5	-31.6
135.0	30.0	40.1	74.2	-34.1
140.0	29.2	40.5	77.0	-36.5
145.0	28.4	40.8	79.7	-38.9
150.0	27.6	41.1	82.4	-41.4
Design Volume:				13.0

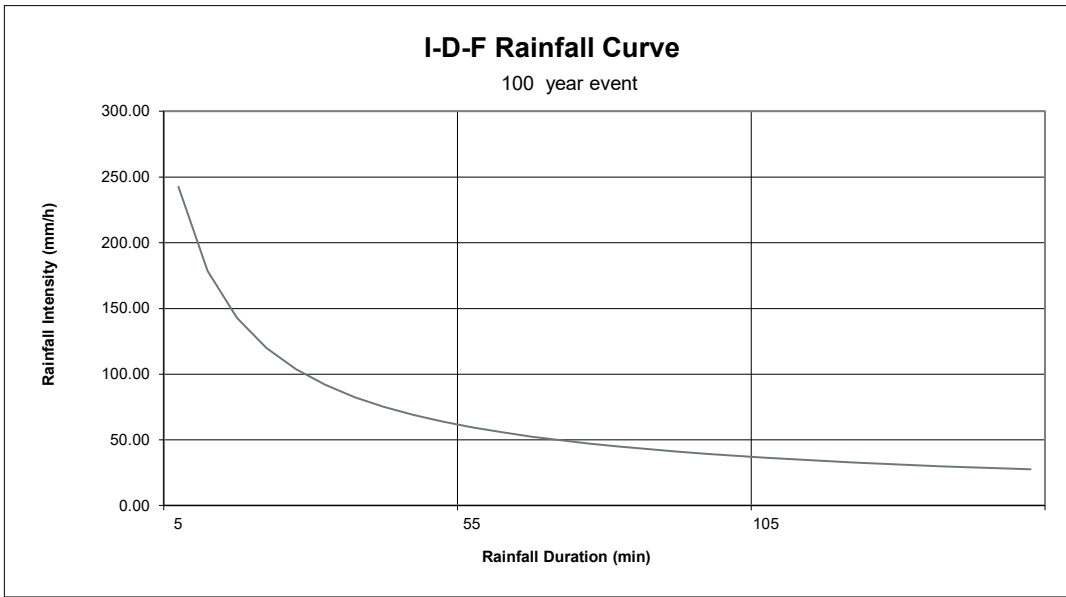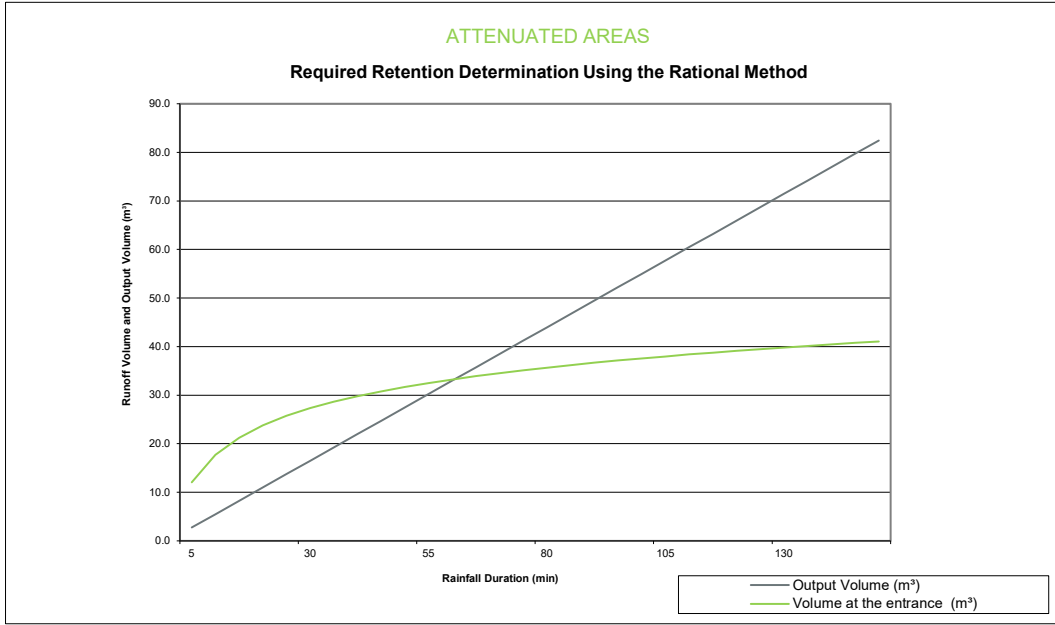

Prepared by: Martin Fréchette, E.I.T.

Date: 2023-03-08

Verified by: Eric Potvin, P.Eng.
 PEO# 100208490

Date: 2023-03-08



PROJECT NAME: 1649 Montreal Road & 741 Blair Road
 Multi-Use Development (Commercial/Residential)
CIMA+ PROJECT NUMBER: A001101
CLIENT: 10869279 Canada Inc.
PROJECT STATUS: Preliminary Design (Assessment of Adequacy of Public Services)

RETENTION CALCULATIONS FOR FOR SUB-CATCHMENT AREA A4 (BLOCK 4)

APPLICABLE DESIGN GUIDELINES:

1. City of Ottawa Sewer Design Guidelines, 2012

REQUIRED STORAGE VOLUME DETERMINATION:



DESIGN CRITERIA:

Rainfall Station:	City of Ottawa Sewer Design Guidelines, 2012 (Macdonald-Cartier Airport)	
Release Rate Per Unit Area (Q/ha):	451.70 L/s/ha	
Area (A):	0.0350 ha	
Runoff Coefficient (C):	0.67	
Rainfall Event:	100 year	
Release Rate (Q):	0.0158 m³/s	
Discharge Factor (K):	1	

Regression Constants	2 year	5 year	10 year	25 year	50 year	100 year
A	732.951	998.071	1174.184	1402.844	1569.58	1735.688
B	6.199	6.053	6.014	6.018	6.014	6.014
C	0.810	0.814	0.816	0.819	0.82	0.82

Required Retention Volume: 0.0 m³

Rainfall Duration (min) <i>T</i> (1)	Rainfall Intensity (mm/h) <i>I</i> (2)	Runoff Volume (m³) <i>CIAT</i> (3)	Output Volume (m³) <i>kQT</i> (4)	Retention Volume (m³) <i>(3)-(4)</i> (5)
5.0	242.7	4.7	4.7	0.0
10.0	178.6	7.0	9.5	-2.5
15.0	142.9	8.4	14.2	-5.9
20.0	120.0	9.4	19.0	-9.6
25.0	103.8	10.1	23.7	-13.6
30.0	91.9	10.8	28.5	-17.7
35.0	82.6	11.3	33.2	-21.9
40.0	75.1	11.7	37.9	-26.2
45.0	69.1	12.1	42.7	-30.5
50.0	64.0	12.5	47.4	-34.9
55.0	59.6	12.8	52.2	-39.4
60.0	55.9	13.1	56.9	-43.8
65.0	52.6	13.4	61.7	-48.3
70.0	49.8	13.6	66.4	-52.8
75.0	47.3	13.9	71.1	-57.3
80.0	45.0	14.1	75.9	-61.8
85.0	43.0	14.3	80.6	-66.4
90.0	41.1	14.5	85.4	-70.9
95.0	39.4	14.6	90.1	-75.5
100.0	37.9	14.8	94.9	-80.0
105.0	36.5	15.0	99.6	-84.6
110.0	35.2	15.1	104.3	-89.2
115.0	34.0	15.3	109.1	-93.8
120.0	32.9	15.4	113.8	-98.4
125.0	31.9	15.6	118.6	-103.0
130.0	30.9	15.7	123.3	-107.6
135.0	30.0	15.8	128.1	-112.2
140.0	29.2	16.0	132.8	-116.8
Design Volume:				0.0

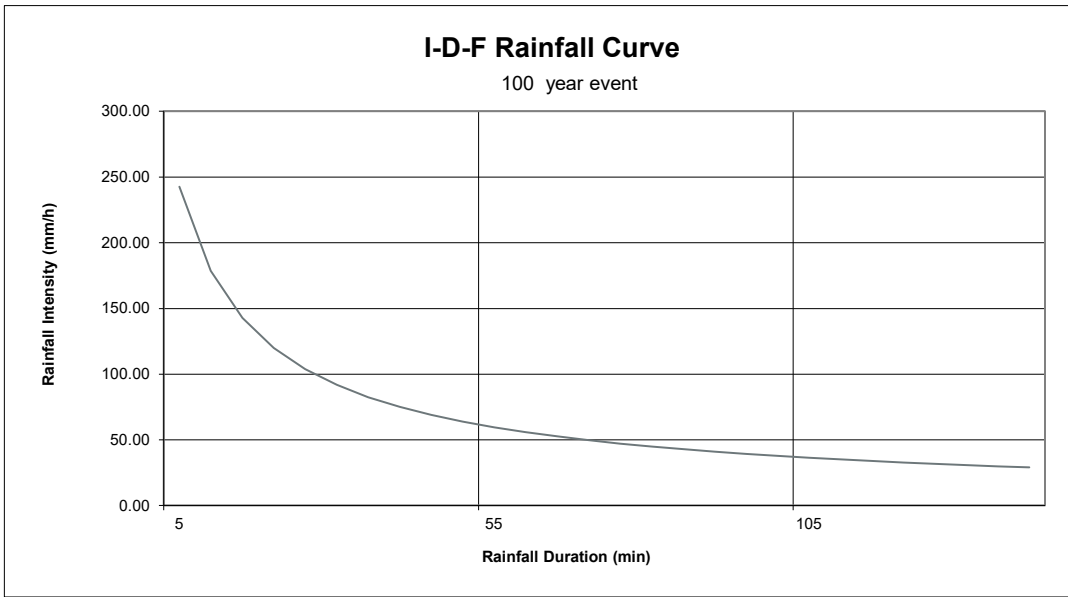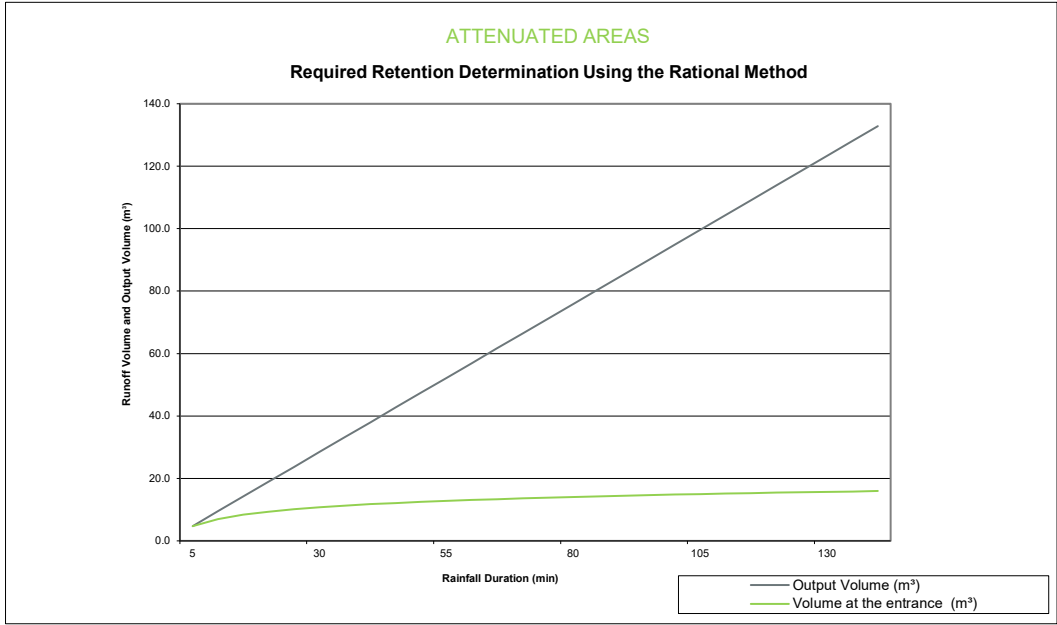


Prepared by: Martin Fréchette, E.I.T.

Date: 2023-03-08

Verified by: Eric Potvin, P.Eng.
 PEO# 100208490

Date: 2023-03-08

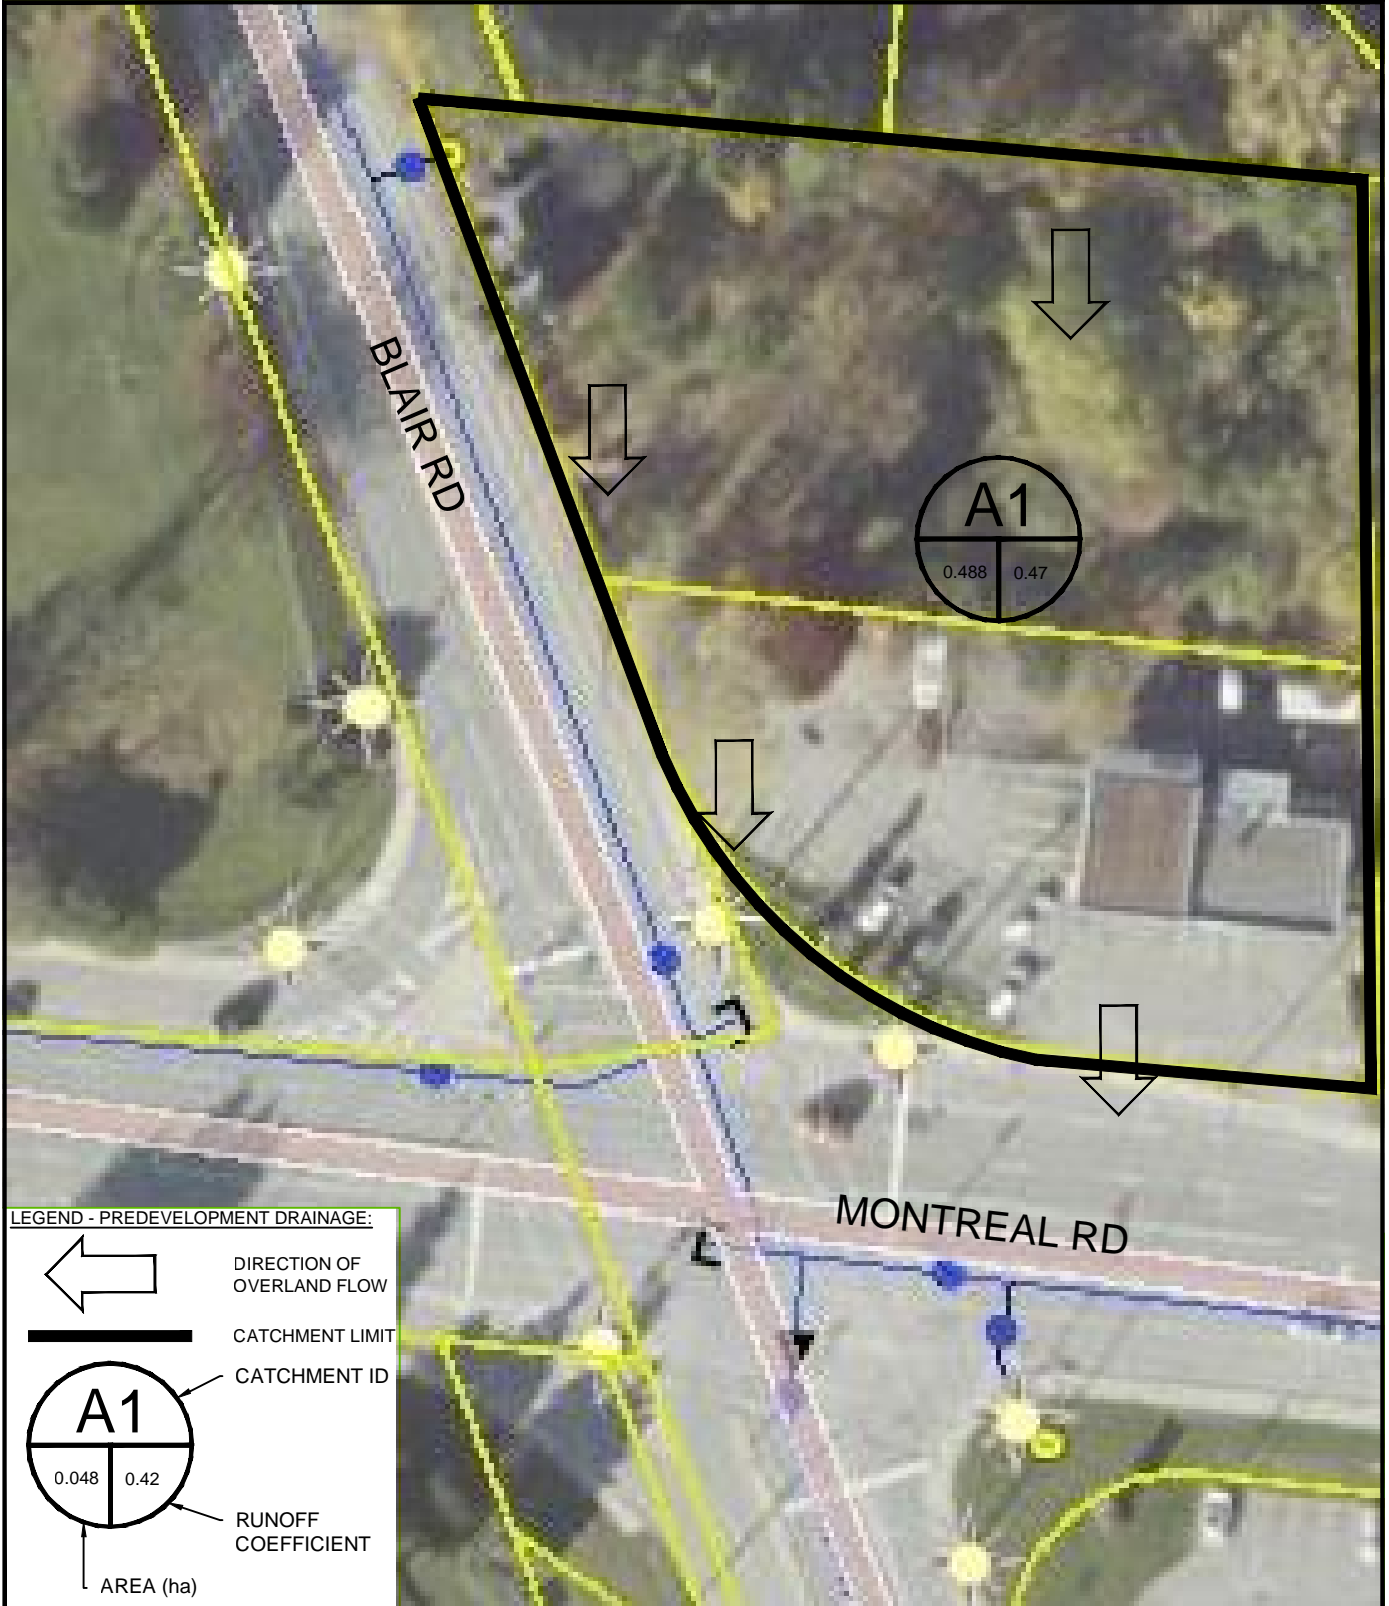

LEGEND - PREDEVELOPMENT DRAINAGE:


- DIRECTION OF OVERLAND FLOW
- CATCHMENT LIMIT
- CATCHMENT ID
- RUNOFF COEFFICIENT
- AREA (ha)



T: 613-850-2452
110-340 Catherine Street, Ottawa, ON K2P 2C8 CANADA

PRE-DEVELOPMENT DRAINAGE AREAS

DRAWN BY: J. Adams	DESIGNED BY: ----	APPROVED BY: C. Lavoie-Lebel	SCALE: NTS	DATE: 2021/04/06	PROJECT No: A001101	SHEET No: 1 of 1	FIGURE No: EXIST - 2
------------------------------	-----------------------------	--	----------------------	----------------------------	-------------------------------	----------------------------	--------------------------------

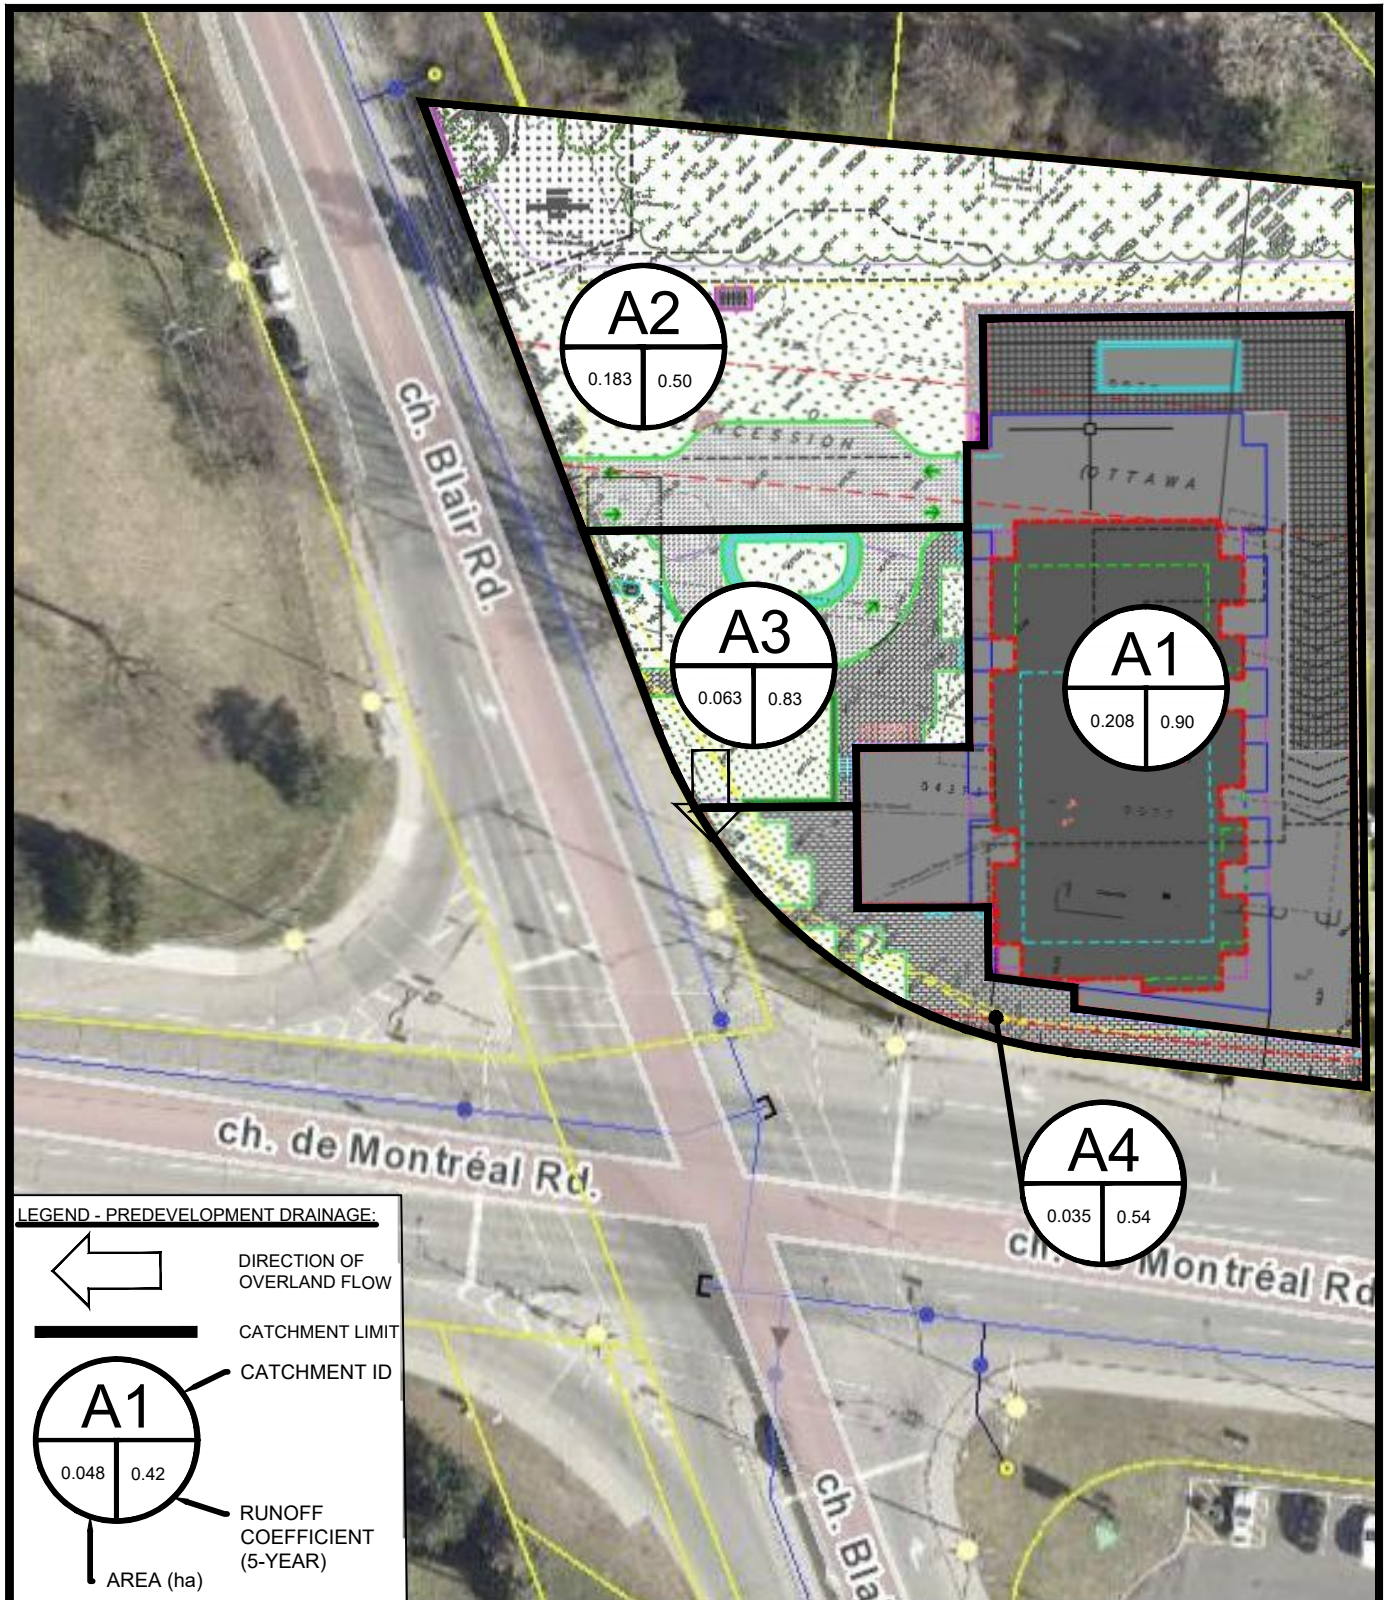


CIMA+

T: 813-850-3482
110-340 Catherine Street, Ottawa, ON K2P 2G8 CANADA

**POST-DEVELOPMENT DRAINAGE AREAS
(5-YEAR)**

DRAWN BY: Z.Moumine	DESIGNED BY: E. Potvin	APPROVED BY: C.Lavoie-Label	SCALE: NTS	DATE: 2023/03/13	PROJECT No: A001101	SHEET No: 1 of 1	FIGURE No: EXIST - 1
------------------------	---------------------------	--------------------------------	---------------	---------------------	------------------------	---------------------	-------------------------

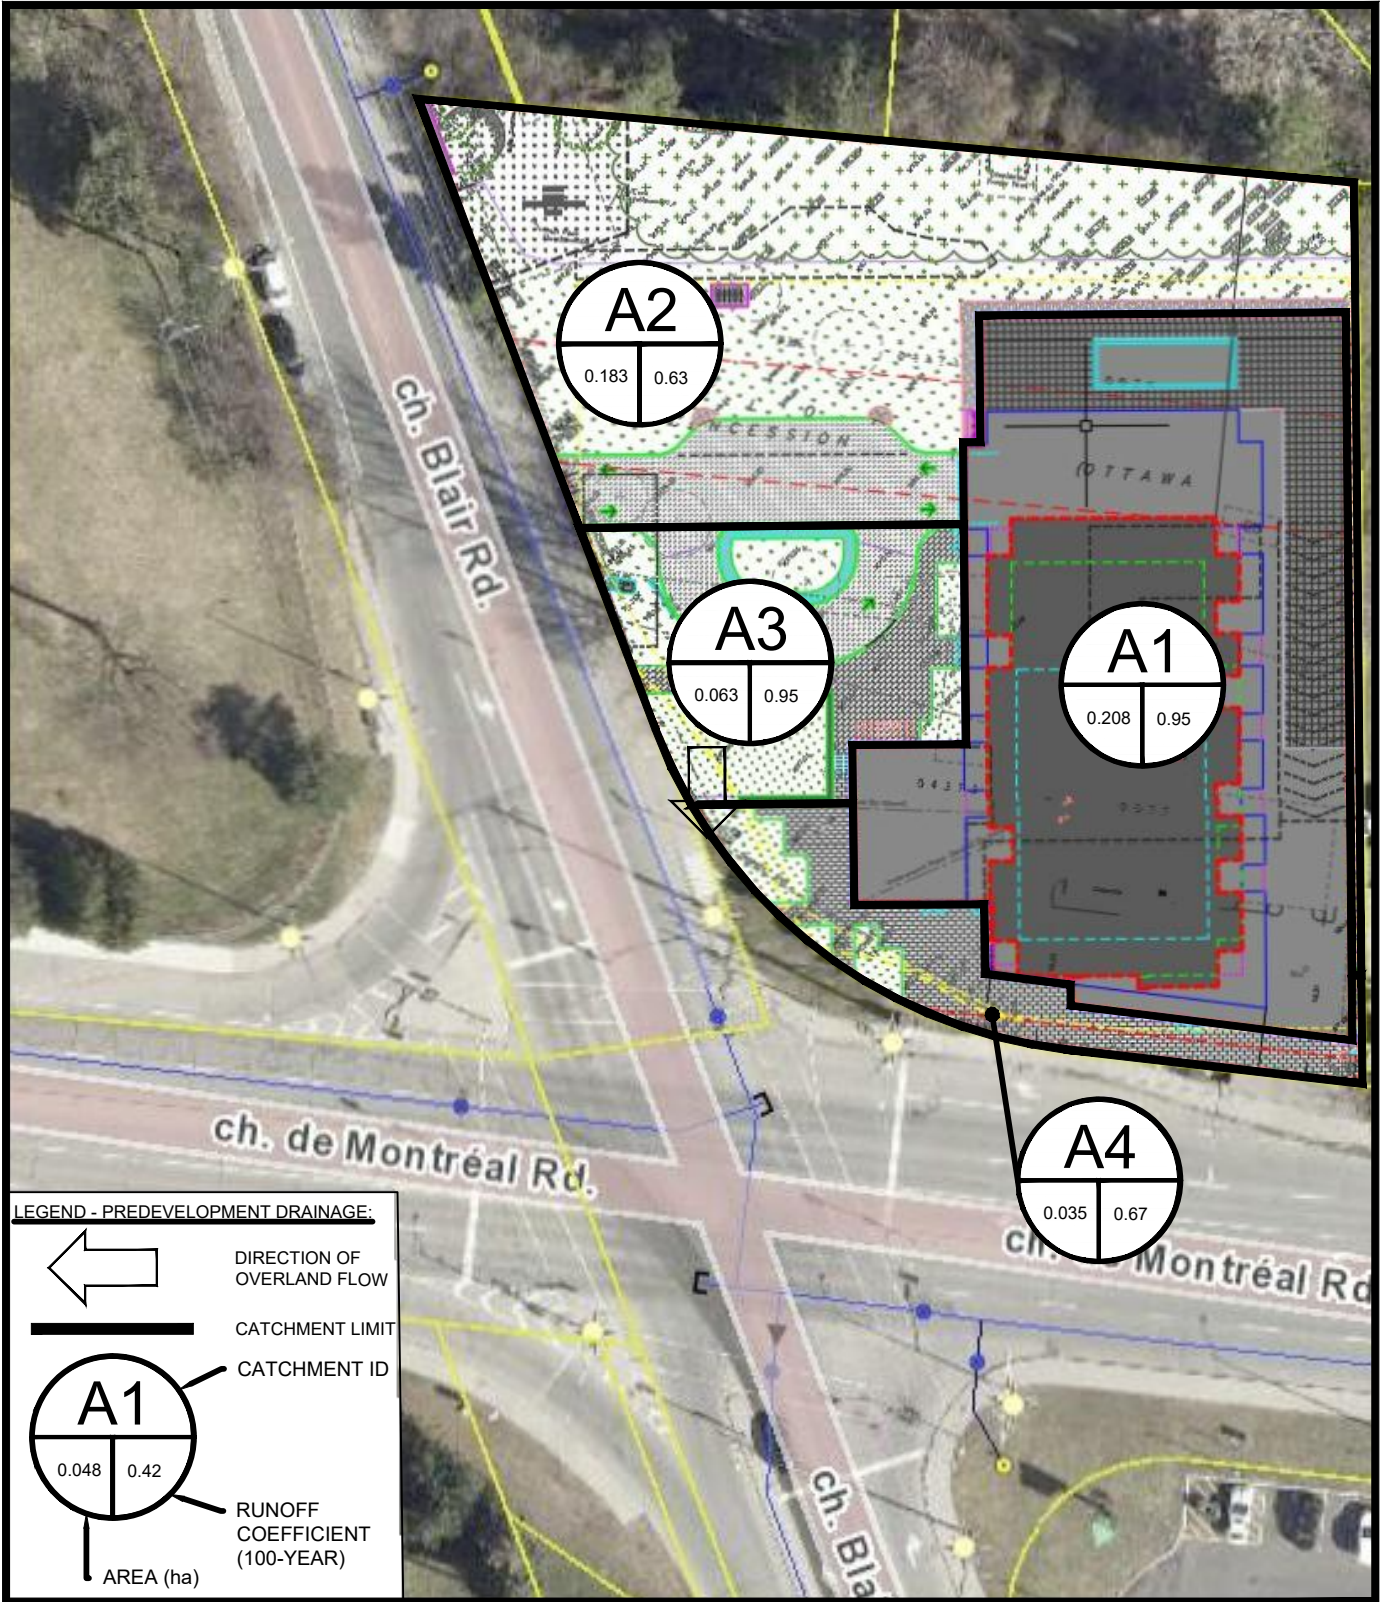

T: 613-850-2462
110-240 Catherine Street, Ottawa, ON K2P 2G8 CANADA

POST-DEVELOPMENT DRAINAGE AREAS (100-YEAR)

DRAWN BY: Z.Moumine	DESIGNED BY: E. Potvin	APPROVED BY: C.Lavoie-Lebel	SCALE: NTS	DATE: 2023/03/13	PROJECT No: A001101	SHEET No: 1 of 1	FIGURE No: EXIST - 2
------------------------	---------------------------	--------------------------------	---------------	---------------------	------------------------	---------------------	-------------------------

G

Appendix G Technical References



Adjustable Accutrol Weir
 Tag: _____

**Adjustable Flow Control
 for Roof Drains**



ADJUSTABLE ACCUTROL (for Large Sump Roof Drains only)

For more flexibility in controlling flow with heads deeper than 2", Watts Drainage offers the Adjustable Accutrol. The Adjustable Accutrol Weir is designed with a single parabolic opening that can be covered to restrict flow above 2" of head to less than 5 gpm per inch, up to 6" of head. To adjust the flow rate for depths over 2" of head, set the slot in the adjustable upper cone according to the flow rate required. Refer to Table 1 below.
 Note: Flow rates are directly proportional to the amount of weir opening that is exposed.

EXAMPLE:

For example, if the adjustable upper cone is set to cover 1/2 of the weir opening, flow rates above 2" of head will be restricted to 2-1/2 gpm per inch of head.

Therefore, at 3" of head, the flow rate through the Accutrol Weir that has 1/2 the slot exposed will be:
 [5 gpm (per inch of head) x 2 inches of head] + 2-1/2 gpm (for the third inch of head) = 12-1/2 gpm.

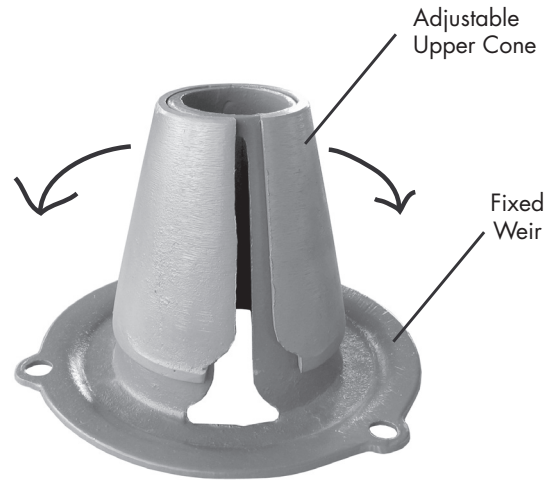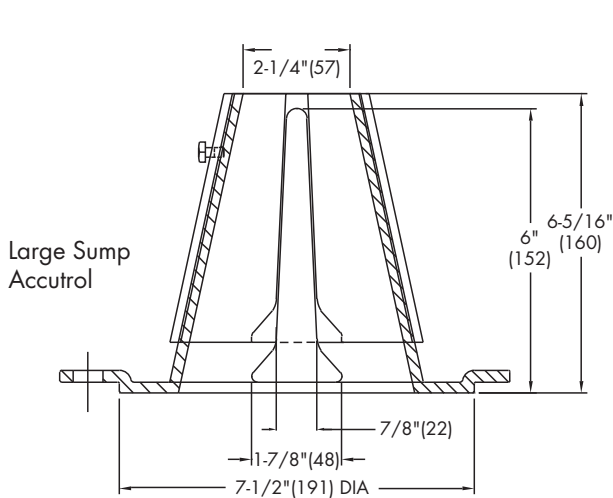

1/2 Weir Opening Exposed Shown Above

TABLE 1. Adjustable Accutrol Flow Rate Settings

Weir Opening Exposed	1"	2"	3"	4"	5"	6"
	Flow Rate (gallons per minute)					
Fully Exposed	5	10	15	20	25	30
3/4	5	10	13.75	17.5	21.25	25
1/2	5	10	12.5	15	17.5	20
1/4	5	10	11.25	12.5	13.75	15
Closed	5	5	5	5	5	5

Job Name _____
 Job Location _____
 Engineer _____

Contractor _____
 Contractor's P.O. No. _____
 Representative _____

Watts product specifications in U.S. customary units and metric are approximate and are provided for reference only. For precise measurements, please contact Watts Technical Service. Watts reserves the right to change or modify product design, construction, specifications, or materials without prior notice and without incurring any obligation to make such changes and modifications on Watts products previously or subsequently sold.

USA: Tel: (800) 338-2581 • Fax: (828) 248-3929 • Watts.com
Canada: Tel: (905) 332-4090 • Fax: (905) 332-7068 • Watts.ca
Latin America: Tel: (52) 81-1001-8600 • Fax: (52) 81-8000-7091 • Watts.com



A Watts Water Technologies Company

H

Appendix H Geotechnical Report (by Paterson Group Inc.)



Geotechnical Investigation

Proposed Multi-Storey Building

1649 Montreal Road and 741 Blair Road
Ottawa, Ontario

Prepared for 10869279 Canada Inc.

Report PG5663-1 Revision 1 dated August 29, 2022

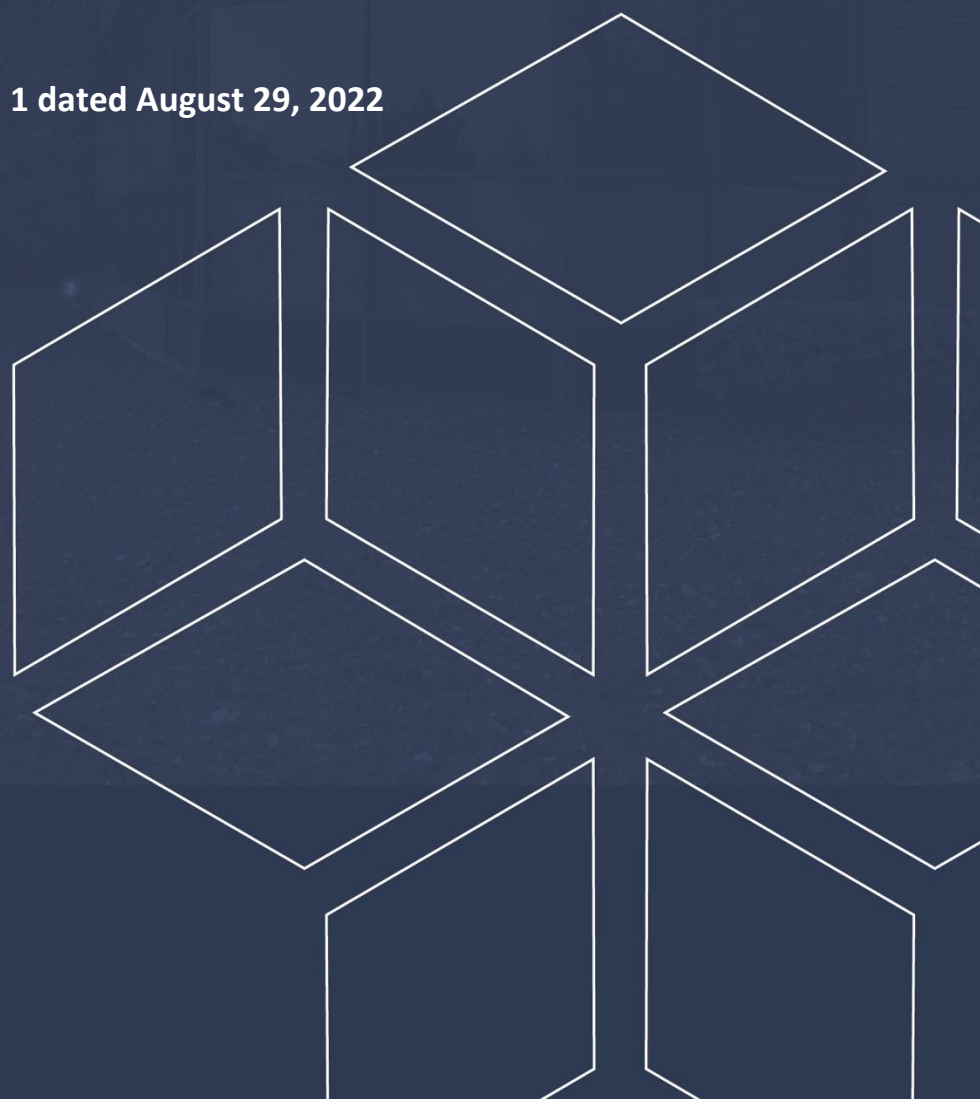


Table of Contents

1.0 Introduction	1
2.0 Proposed Development	1
3.0 Method of Investigation	2
3.1 Field Investigation	2
3.2 Field Survey	3
3.3 Laboratory Testing	3
4.0 Observations	4
4.1 Surface Conditions	4
4.2 Subsurface Profile	4
4.3 Groundwater	5
5.0 Discussion	6
5.1 Geotechnical Assessment	6
5.2 Site Grading and Preparation	6
5.2.1 Vibration Monitoring and Control Plan	8
5.3 Foundation Design	10
5.4 Design for Earthquakes	11
5.5 Basement Slab	12
5.6 Basement Wall	13
5.7 Rock Anchor Design	14
6.0 Design and Construction Precautions	17
6.1 Foundation Drainage and Backfill	17
6.2 Protection Against Frost Action	18
6.3 Excavation Side Slopes	18
6.4 Pipe Bedding and Backfill	20
6.5 Groundwater Control	21
6.6 Winter Construction	22
7.0 Recommendations	23
8.0 Statement of Limitations	24

Appendices

Appendix 1 Soil Profile and Test Data Sheets
Symbols and Terms

Appendix 2 Figure 1 - Key Plan
Figures 2 & 3 – Seismic Shear Wave Velocity Profiles
Drawing PG5663-1 - Test Hole Location Plan

1.0 Introduction

Paterson Group (Paterson) was commissioned by 10869279 Canada Inc. to conduct a geotechnical investigation for the proposed multi-storey building to be located at 1649 Montreal Road and 741 Blair Road, in the City of Ottawa (refer to Figure 1 - Key Plan presented in Appendix 2).

The objective of the investigation was to:

- determine the subsoil and groundwater conditions at this site by means of test holes.
- provide geotechnical recommendations for the design of the proposed development including construction considerations which may affect the design.

The following report has been prepared specifically and solely for the aforementioned project which is described herein. The report contains our findings and includes geotechnical recommendations pertaining to the design and construction of the proposed development as understood at the time of this report.

Investigating the presence or potential presence of contamination on the proposed development was not part of the scope of work.

2.0 Proposed Development

It is understood that the proposed development will consist of a multi-storey building over an underground parking structure, which will extend 2 or more levels and cover the majority of the subject site.

3.0 Method of Investigation

3.1 Field Investigation

The field program for the investigation was carried out on October 15 and 16, 2020. As part of the investigation, seven (7) boreholes were completed across the subject site extending to a maximum 6.5 m depth. The test hole locations were placed in a manner to provide general coverage of the subject site. The test hole locations are illustrated on Drawing PG5663-1 - Test Hole Location Plan presented in Appendix 2.

The boreholes were completed using a low-clearance auger drill rig operated by a two person crew. All fieldwork was conducted under the full-time supervision of Paterson personnel under the direction of a senior engineer from the geotechnical division. The testing procedure consisted of augering to the required depths and at the selected locations sampling the overburden.

Sampling and In Situ Testing

Soil samples were collected from the boreholes using two different techniques, namely, sampled directly from the auger flights (AU) or collected using a 50 mm diameter split-spoon (SS) sampler. The bedrock was cored to assess the bedrock quality. All samples were visually inspected and initially classified on site. The auger and split-spoon samples were placed in sealed plastic bags, and rock cores (RC) were placed in cardboard boxes. All samples were transported to our laboratory for further examination and classification. The depths at which the auger, split spoon and rock core samples were recovered from the boreholes are shown as AU, SS and RC, respectively, on the Soil Profile and Test Data sheets presented in Appendix 1

The Standard Penetration Test (SPT) was conducted in conjunction with the recovery of the split-spoon samples. The SPT results are recorded as “N” values on the Soil Profile and Test Data sheets. The “N” value is the number of blows required to drive the split-spoon sampler 300 mm into the soil after a 150 mm initial penetration using a 63.5 kg hammer falling from a height of 760 mm.

The subsurface conditions observed at the test hole locations were recorded in detail in the field. The soil profiles are presented on the Soil Profile and Test Data sheets in Appendix 1 of this report.

Groundwater

Monitoring wells were installed in the boreholes to monitor the groundwater level subsequent to the completion of the sampling program. The groundwater observations are noted on the Soil Profile and Test Data sheets presented in Appendix 1.

3.2 Field Survey

The test holes were located in the field by Paterson personnel using a GPS unit, and the ground surface elevation at the test hole locations from the current investigation were referenced to a geodetic datum. The ground surface elevation and location of the test holes are presented on Drawing PG5663-1 - Test Hole Location Plan in Appendix 2.

3.3 Laboratory Testing

The soil samples recovered from the field investigation were examined in our laboratory to review field notes and soil samples. All samples will be stored in the laboratory for a period of one month after issuance of the report. They will then be discarded unless we are otherwise directed.

4.0 Observations

4.1 Surface Conditions

Currently, a car repair shop and its associated parking lot occupy the south part of the site, while a small house along with its associated landscaped area occupy the north western corner of the site. The remaining part of the site is heavily treed. The majority of the ground surface across the subject site is relatively flat and is gradually sloping downwards towards the south.

The site is bound by single houses and landscaped areas to the north, a one floor church to the east, Montreal Road to the south, and Blair Road to the west.

4.2 Subsurface Profile

Overburden

Generally, the soil conditions encountered at the test hole locations consist of a concrete slab/asphaltic concrete layer followed by fill overlying a compact glacial till layer. The fill material consisted of brown silty sand with crushed stone. Compact brown silt and silty sand were occasionally encountered below the fill. Practical refusal to augering was generally encountered at depths ranging between 2 to 6 m below existing ground surface. Bedrock consisting of poor to fair quality grey limestone interbedded with shale was cored at BH2-20, BH3-20, BH6-20, and BH7-20 beginning at depths of 1.8 to 3.8m below existing ground surface.

Bedrock

Based on available geological mapping, the bedrock in this area mostly consists of interbedded limestone and dolomite of the Gull River formation with an overburden drift thickness of 1 to 5 m depth.

Reference should be made to the Soil Profile and Test Data sheets in Appendix 1 for specific details of the soil profiles encountered at each test hole location.

4.3 Groundwater

Groundwater levels (GWL) were measured in the monitoring wells installed in five boreholes and results are summarized in Table 1. It should be noted that surface water can become perched within a backfilled borehole, which can lead to higher than normal groundwater level readings. The long-term groundwater level can also be estimated based on moisture levels and colour of the recovered soil samples. Based on these observations, the long-term groundwater table is expected to be located below the bedrock surface. It should be noted that groundwater levels are subject to seasonal fluctuations. Therefore, the groundwater levels could vary at the time of construction.

Borehole Number	Ground Surface Elevation (m)	Groundwater Level (m)	Groundwater Elevation (m)	Recording Date
BH 1	97.76	2.42	95.34	October 19, 2020
BH 2	97.48	2.59	94.89	October 19, 2020
BH 3	97.66	2.31	95.35	October 19, 2020
BH 6	97.92	1.35	96.57	October 19, 2020
BH 7	97.98	1.81	96.17	October 21, 2020

5.0 Discussion

5.1 Geotechnical Assessment

The subject site is considered satisfactory, from a geotechnical perspective, for the proposed building. It is anticipated that the proposed multi-storey building will be founded on shallow footings placed on a clean, surface sounded bedrock.

The above and other considerations are further discussed in the following sections.

5.2 Site Grading and Preparation

Stripping Depth

Due to the depth of the bedrock at the subject site and the anticipated founding level for the proposed multi-storey building, it is anticipated that all existing overburden material will be excavated from within the footprint of the proposed multi-storey building.

Bedrock Removal

It is expected that line-drilling in conjunction with hoe-ramming, rock grinding and controlled blasting will be required to remove the bedrock for the underground parking levels. In areas of weathered bedrock and where only a small quantity of bedrock is to be removed, bedrock removal may be possible by hoe-ramming.

Prior to considering blasting operations, the blasting effects on the existing services, buildings, and other structures should be addressed. A pre-blast or pre-construction survey of the existing structures located in the proximity of the blasting operations should be carried out prior to commencing site activities. The extent of the survey should be determined by the blasting consultant and should be sufficient to respond to any inquiries or claims related to the blasting operations.

As a general guideline, peak particle velocities (measured at the structures) should not exceed 25 mm/s during the blasting program to reduce the risks of damage to the existing surrounding structures. The blasting operations should be planned and conducted under the supervision of a licensed professional engineer who is also an experienced blasting consultant.

Excavation side slopes in sound bedrock can be carried out using near vertical sidewalls. A minimum 1 m horizontal ledge should be left between the bottom of the overburden excavation and the top of the bedrock surface to provide an area to allow for potential sloughing. The 1 m horizontal ledge set back can be eliminated with a shoring program which has drilled piles extending below the proposed founding elevation.

Fill Placement

Excavated limestone bedrock could be used as select subgrade material around the proposed building footings, provided the excavated bedrock is suitably crushed to 50 mm in its longest dimension and approved by the geotechnical consultant at the time of placement. Alternatively, an engineered fill such as an OPSS Granular A or Granular B Type II compacted to 98% of its SPMDD could be placed around the proposed footings.

Bedrock Excavation Face Reinforcement

Horizontal rock anchors and/or chain link fencing connected to the excavation face may be required at specific locations to prevent bedrock pop-outs, especially in areas where bedrock fractures are conducive to the failure of the bedrock surface. The requirement for horizontal rock anchors will be evaluated during the excavation operations.

Vibration Considerations

Construction operations could cause vibrations, and possibly, sources of nuisance to the community. Therefore, means to reduce the vibration levels as much as possible should be incorporated in the construction operations to maintain a cooperative environment with the residents.

Two parameters determine the recommended vibration limit, the maximum peak particle velocity and the frequency. For low frequency vibrations, the maximum allowable peak particle velocity is less than that for high frequency vibrations. As a guideline, the peak particle velocity should be less than 15 mm/s between frequencies of 4 to 12 Hz, and 50 mm/s above a frequency of 40 Hz (interpolate between 12 and 40 Hz). These guidelines are for current construction standards. These guidelines are above perceptible human level and, in some cases, could be very disturbing to some people. A pre-construction survey is recommended to minimize the risks of claims during or following the construction of the proposed building.

5.2.1 Vibration Monitoring and Control Plan

An automatic emailer, set up by Paterson, will provide real-time results to the blasting consultant, construction team and Paterson for immediate review. Following each recorded event, an email will be sent out containing the following:


- A breakdown of the vibration event including the PPV, dominant frequency, and zero cross frequency in each direction (transverse, vertical, longitudinal).
- The monitor serial, calibration date, and the location of the monitor recording the event.
- A statement indicating if the vibration is either within the agreed upon limits or in exceedance.
- A PDF attachment containing the full waveforms and FFT report.

For warning or exceedance level events, the procedures described below will be followed.

Proposed Vibration Limits

The excavation operations should be planned and conducted under the supervision of a licensed professional engineer. The vibration limits for the associated infrastructure, outlined in the figure below, are 20 mm/s for frequencies below 40 Hz, and 50 mm/s for frequencies 40 Hz and higher. The warning level limits are 10 mm/s for frequencies below 40 Hz, and 40 mm/s for frequencies 40 Hz and higher.

Vibrational Limits - S.P. No: F-1201

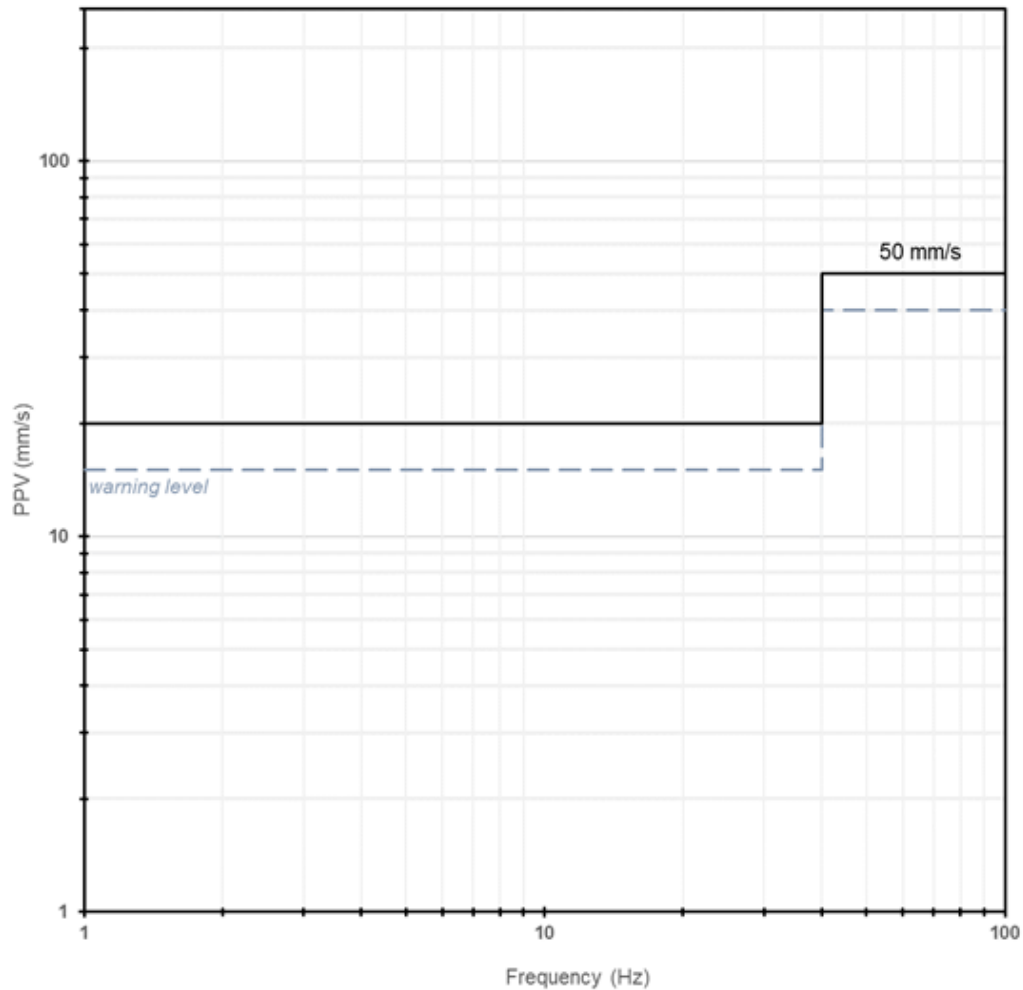

Monitoring Data

The monitoring protocol should include the following information:

Warning Level Event

- Review the waveforms of the event to determine the cause of the event and confirm monitor function.
- Paterson will notify the contractor if any vibrations occur due to construction activities and are close to exceedance level.
- A site visit may be required to confirm the monitor placement, source of exceedance, provide mitigation recommendations and/or to review the field conditions.

Exceedance Level Event

- Review the waveforms of the event to determine the cause of the event and confirm monitor function.
- Paterson will notify the blasting contractor of the exceedance.
- A site visit may be required to confirm the monitor placement, source of exceedance, provide mitigation recommendations and/or to review the field conditions.
- An exceedance report will be created and issued.

Incident/Exceedance Reporting

In case an incident/exceedance occurs from construction activities, the Senior Project Management and any relevant personnel should be notified immediately. A report should be completed which contains the following:

- Identify the location of the vibration exceedance,
- The date, time and nature of the exceedance/incident,
- Purpose of the exceeded monitor and current vibration criteria,
- Identify the likely cause of the exceedance/incident,
- Describe the initial response action that has been completed to date,
- Describe the proposed measures to address the exceedance/incident and provide an immediate action plan and prevention measures to eliminate the cause of the exceeded vibrations(s) during future work.

5.3 Foundation Design

Bearing Resistance Values

Footings placed on a clean surface sounded bedrock surface at the proposed founding elevation can be designed using a factored bearing resistance value at ultimate limit states (ULS) of **5,000 kPa** incorporating a geotechnical resistance factor of 0.5 was applied to the bearing resistance value at ULS.

A clean, surface-sounded bedrock bearing surface should be free of loose materials, and have no near surface seams, voids, fissures or open joints which can be detected from surface sounding with a rock hammer.

For a foundation placed on bedrock, the total and differential settlement are expected to be negligible.

Lateral Support

The bearing medium under footing-supported structures is required to be provided with adequate lateral support with respect to excavations and different foundation levels. Adequate lateral support is provided to a sound bedrock bearing medium when a plane extending down and out from the bottom edge of the footing at a minimum of 1H:6V (or flatter) passes only through sound bedrock or a material of the same or higher capacity as the bedrock, such as concrete. A weathered bedrock bearing medium will require a lateral support zone of 1H:1V (or flatter).

5.4 Design for Earthquakes

Seismic shear wave velocity testing was completed for the subject site to accurately determine the applicable seismic site classification for the proposed building in accordance with Table 4.1.8.4.A of the Ontario Building Code 2012. The shear wave velocity testing was completed by Paterson personnel. The results of the shear wave velocity test are provided on Figures 2 and 3, which are presented in Appendix 2 of this report.

Field Program

The seismic array testing location was placed as presented in Drawing PG5663-1 - Test Hole Location Plan, attached to the present report. Paterson field personnel placed 18 horizontal 2.4 Hz. geophones mounted to the surface by means of two 75 mm ground spikes attached to the geophone land case. The geophones were spaced at 1 m intervals and connected by a geophone spread cable to a Geode 24 Channel seismograph.

The seismograph was also connected to a computer laptop and a hammer trigger switch attached to a 12-pound dead blow hammer. The hammer trigger switch sends a start signal to the seismograph. The hammer is used to strike an I-Beam seated into the ground surface, which creates a polarized shear wave. The hammer shots are repeated between four (4) to eight (8) times at each shot location to improve signal to noise ratio. The shot locations were 15, 1.5 and 1.0 m away from the first and last geophone and at the centre of the seismic array.

Data Processing and Interpretation

Interpretation for the shear wave velocity results were completed by Paterson personnel. Shear wave velocity measurement was made using reflection/refraction methods. The interpretation is performed by recovering arrival times from direct and refracted waves.

The interpretation is repeated at each shot location to provide an average shear wave velocity, V_{s30} , of the upper 30 m profile, immediately below the foundation of the building. The layer intercept times, velocities from different layers and critical distances are interpreted from the shear wave records to compute the bedrock depth at each location.

The bedrock velocity was interpreted using the main refractor wave velocity, which is considered a conservative estimate of the bedrock velocity due to the increasing quality of the bedrock with depth. It should be noted that as bedrock quality increases, the bedrock shear wave velocity also increases.

Based on the results of the shear wave velocity testing, the average shear wave velocity, V_{s30} , for the proposed building is **2,033 m/s** provided the footings are placed directly on bedrock. The V_{s30} was calculated using the standard equation for average shear wave velocity provided in the OBC 2012 and as presented below:

$$V_{s30} = \frac{\text{Depth}_{of\ interest}(m)}{\left(\frac{\text{Depth}_{Layer1}(m)}{V_{s_{Layer1}}(m/s)} + \frac{\text{Depth}_{Layer2}(m)}{V_{s_{Layer2}}(m/s)} \right)}$$

$$V_{s30} = \frac{30\ m}{\left(\frac{30\ m}{2,033\ m/s} \right)}$$

$$V_{s30} = 2,033\ m/s$$

Based on the results of the shear wave velocity testing, the average shear wave velocity V_{s30} , is 2,033 m/s. Therefore, a **Site Class A** is applicable for the design of proposed building bearing on bedrock, as per Table 4.1.8.4.A of the OBC 2012. The soils underlying the subject site are not susceptible to liquefaction.

5.5 Basement Slab

The basement floor slab at the final underground level will be placed over a minimum 200 mm thick layer OPSS Granular A crushed stone followed by Granular B Type II to the top of the bedrock subgrade. The sub-floor granular material within the footprint of the building will be placed in maximum 300 mm thick lifts and compacted to at least 98% of the material's SPMDD.

An underfloor drainage system is required between the finished floor and the underlying bedrock subgrade to direct water infiltration to the building sump pit.

5.6 Basement Wall

It is understood that the basement walls are to be poured against a composite drainage system, which will be placed against the exposed bedrock face. A nominal coefficient for at-rest earth pressure of 0.05 is recommended in conjunction with a bulk unit weight of 24.5 kN/m³ (effective 15.5 kN/m³). A seismic earth pressure component will not be applicable for the foundation wall, which is to be poured against the bedrock face.

Where soil is to be retained, the conditions can be well-represented by assuming the retained soil consists of a material with an angle of internal friction of 30 degrees and a bulk (drained) unit weight of 20 kN/m³. Undrained conditions are anticipated (i.e. below the groundwater level). Therefore, the applicable effective (undrained) unit weight of the retained soil can be taken as 13 kN/m³, where applicable. A hydrostatic pressure should be added to the total static earth pressure when using the effective unit weight.

Two (2) distinct conditions, static and seismic, must be reviewed for design calculations. The parameters for design calculations for the two (2) conditions are presented below.

Static Conditions

The static horizontal earth pressure (p_o) can be calculated using a triangular earth pressure distribution equal to $K_o \cdot \gamma \cdot H$ where:

K_o = at-rest earth pressure coefficient of the applicable retained soil, 0.5

γ = unit weight of fill of the applicable retained soil (kN/m³)

H = height of the wall (m)

An additional pressure having a magnitude equal to $K_o \cdot q$ and acting on the entire height of the wall should be added to the above diagram for any surcharge loading, q (kPa), that may be placed at ground surface adjacent to the wall. The surcharge pressure will only be applicable for static analyses and should not be used in conjunction with the seismic loading case.

Actual earth pressures could be higher than the “at-rest” case if care is not exercised during the compaction of the backfill materials to maintain a minimum separation of 0.3 m from the walls with the compaction equipment.

Seismic Conditions

The total seismic force (P_{AE}) includes both the earth force component (P_o) and the seismic component (ΔP_{AE}).

The seismic earth force (ΔP_{AE}) can be calculated using $0.375 \cdot a_c \cdot \gamma \cdot H^2/g$ where:

$$a_c = (1.45 - a_{max}/g)a_{max}$$

γ = unit weight of fill of the applicable retained soil (kN/m³)

H = height of the wall (m)

g = gravity, 9.81 m/s²

The peak ground acceleration, (a_{max}), for the Ottawa (City Hall) area is 0.281 g according to OBC 2012 (R2019). Note that the vertical seismic coefficient is assumed to be zero.

The earth force component (P_o) under seismic conditions can be calculated using $P_o = 0.5 K_o \gamma H^2$, where $K_o = 0.5$ for the soil conditions noted above.

The total earth force (P_{AE}) is considered to act at a height, h (m), from the base of the wall, where:

$$h = \{P_o \cdot (H/3) + \Delta P_{AE} \cdot (0.6 \cdot H)\} / P_{AE}$$

The earth forces calculated are unfactored. For the ULS case, the earth loads should be factored as live loads, as per OBC 2012.

5.7 Rock Anchor Design

The geotechnical design of grouted rock anchors in sedimentary bedrock is based upon two possible failure modes. The anchor can fail either by shear failure along the grout/rock interface or by pullout of a 60 to 90 degree cone of rock with the apex of the cone near the middle of the bonded length of the anchor. It should be noted that interaction may develop between the failure cones of anchors that are relatively close to one another resulting in a total group capacity smaller than the sum of the load capacity of each anchor taken individually.

A third failure mode of shear failure along the grout/steel interface should also be reviewed by a qualified structural engineer to ensure all typical failure modes have been reviewed. Typical rock anchor suppliers, such as Dywidag Systems International (DSI Canada), have qualified personnel on staff to recommend appropriate rock anchor size and materials.

It should be further noted that centre to centre spacing between bond lengths be at least four (4) times the anchor hole diameter and greater than 1.2 m to lower the group influence effects. It is also recommended that anchors in close proximity to each other be grouted at the same time to ensure any fractures or voids are completely in-filled and that fluid grout does not flow from one hole to an adjacent empty one.

Anchors can be of the “passive” or the “post-tensioned” type, depending on whether the anchor tendon is provided with post-tensioned load or not prior to being put into service.

Regardless of whether an anchor is of the passive or the post tensioned type, it is recommended that the anchor be provided with a bonded length, or fixed anchor length, at the base of the anchor, which will provide the anchor capacity, as well an unbonded length, or free anchor length, between the rock surface and the start of the bonded length. As the depth at which the apex of the shear failure cone develops is midway along the bonded length, a fully bonded anchor would tend to have a much shallower cone, and therefore less geotechnical resistance, than one where the bonded length is limited to the bottom part of the overall anchor.

Permanent anchors should be provided with corrosion protection. As a minimum, this requires that the entire drill hole be filled with cementitious grout. The free anchor length is provided by installing a plastic sleeve to act as a bond break.

Grout to Rock Bond

Generally, the unconfined compressive strength of limestone ranges between 60 and 120 MPa, which is stronger than most routine grouts. A factored tensile grout to rock bond resistance value at ULS of **1.0 MPa**, incorporating a resistance factor of 0.3, can be used. A minimum grout strength of 40 MPa is recommended.

Rock Cone Uplift

As discussed previously, the geotechnical capacity of the rock anchors depends on the dimensions of the rock anchors and the configuration of the anchorage system. Based on existing subsoils information, a **Rock Mass Rating (RMR) of 65** was assigned to the bedrock, and Hoek and Brown parameters (**m and s**) were taken as **0.575 and 0.00293**, respectively.

Recommended Rock Anchor Lengths

Rock anchor lengths can be designed based on the required loads. Rock anchor lengths for some typical loads have been calculated and are presented in Table 3. Load specified rock anchor lengths can be provided, if required.

For our calculations the following parameters were used.

Grout to Rock Bond Strength - Factored at ULS	1.0 MPa
Compressive Strength - Grout	40 MPa
Rock Mass Rating (RMR) - Good quality Limestone Hoek and Brown parameters	65 m=0.575 and s=0.00293
Unconfined compressive strength - Limestone bedrock	60 MPa
Unit weight - Submerged Bedrock	15 kN/m ³
Apex angle of failure cone	60°
Apex of failure cone	mid-point of fixed anchor length

From a geotechnical perspective, the fixed anchor length will depend on the diameter of the drill holes. Recommended anchor lengths for a 75 and 125 mm diameter hole are provided in Table 3.

Diameter of Drill Hole (mm)	Anchor Lengths (m)			Factored Tensile Resistance (kN)
	Bonded Length	Unbonded Length	Total Length	
75	1.2	0.6	1.8	250
	1.9	1.0	2.9	500
	3	1.5	4.5	1000
125	1.1	0.5	1.6	250
	1.5	0.9	2.4	500
	2.6	1.0	3.6	1000

It is recommended that the anchor drill hole diameter be within 1.5 to 2 times the rock anchor tendon diameter and the anchor drill holes be inspected by geotechnical personnel and should be flushed clean prior to grouting. The use of a grout tube to place grout from the bottom up in the anchor holes is further recommended.

The geotechnical capacity of each rock anchor should be proof tested at the time of construction. More information on testing can be provided upon request. Compressive strength testing is recommended to be completed for the rock anchor grout. A set of grout cubes should be tested for each day grout is prepared.

6.0 Design and Construction Precautions

6.1 Foundation Drainage and Backfill

Foundation Drainage and Waterproofing

It is anticipated that the building foundation walls will be placed in close proximity to all the boundaries. It is expected that the foundation wall will be blind poured against a drainage system and waterproofing system fastened against the shoring system and bedrock face.

A waterproofing membrane, such as a granular bentonite sheeting, will be required to lessen the effect of water infiltration. The waterproofing membrane can be placed and fastened to the shoring system and should extend between 3 m below finished grade and to the bottom of the excavation at the founding level of the perimeter footings. The waterproofing should be extended a minimum of 600 mm below the underside of the perimeter footings.

It is recommended that the composite drainage system, such as Delta Drain 6000 or equivalent, extend from the exterior finished grade to the founding elevation. The purpose of the composite drainage system is to direct any water infiltration resulting from a breach of the waterproofing membrane to the building sump pit. It is recommended that 150 mm diameter sleeves at 3 m centres be cast in the foundation wall at the perimeter footings interface to allow the infiltration of water to flow to an interior perimeter underfloor drainage pipe. The perimeter drainage pipe should direct water to sump pit(s) within the lower basement area.

Underfloor Drainage

Underfloor drainage will be required to control water infiltration due to groundwater infiltration at the proposed founding elevation. For design purposes, we recommend that 150 mm diameter perforated, corrugated pipes be placed along the interior perimeter of the foundation wall and one drainage line within each bay. The spacing of the underfloor drainage system should be confirmed at the time of backfilling the floor completing the excavation when water infiltration can be better assessed.

Foundation Backfill

Where space is available for conventional wall construction, backfill against the exterior sides of the foundation walls should consist of free-draining, non-frost susceptible granular materials. Imported granular materials, such as clean sand or OPSS Granular B Type I granular material, should be used for this purpose.

Adverse Effects from Dewatering on Adjacent Structures

Based on the native subsoil conditions encountered at the subject site (glacial till deposit overlying shallow bedrock), no overburden soil was encountered that is considered sensitive to dewatering. Surrounding structures are currently founded on bedrock or the dense glacial till deposit. Therefore, in our opinion, no adverse effects from short term and long term dewatering are expected for surrounding structures.

6.2 Protection Against Frost Action

Perimeter footings of heated structures are required to be insulated against the deleterious effect of frost action. A minimum 1.5 m thick soil cover (or equivalent) should be provided in this regard.

Exterior unheated footings, such as those for isolated exterior piers, are more prone to deleterious movement associated with frost action than the exterior walls of the structure proper and require additional protection, such as soil cover of 2.1 m or a combination of soil cover and foundation insulation.

6.3 Excavation Side Slopes

Unsupported Side Slopes

The side slopes of excavations in the soil and fill overburden materials should either be excavated at acceptable slopes or should be retained by shoring systems from the beginning of the excavation until the structure is backfilled. Insufficient room is expected for the majority of the excavation to be constructed by open-cut methods (i.e. unsupported excavations).

The excavation side slopes above the groundwater level extending to a maximum depth of 3 m should be excavated at 1H:1V or shallower. The shallower slope is required for excavation below groundwater level. The subsurface soils are considered to be a Type 2 and 3 soil according to the Occupational Health and Safety Act and Regulations for Construction Projects.

Excavated soil should not be stockpiled directly at the top of excavations and heavy equipment should be kept away from the excavation sides.

Slopes in excess of 3 m in height should be periodically inspected by the geotechnical consultant in order to detect if the slopes are exhibiting signs of distress.

A trench box is recommended to protect personnel working in trenches with steep or vertical sides. Services are expected to be installed by “cut and cover” methods and excavations should not remain open for extended periods of time.

Temporary Shoring

It is anticipated that temporary shoring is required to complete the required excavation where insufficient room is available for open cut methods. The shoring requirements designed by a structural engineer specializing in those works will depend on the depth of the excavation, the proximity of the adjacent structures and the elevation of the adjacent building foundations and underground services. The design and implementation of these temporary systems will be the responsibility of the excavation contractor and their design team. Inspections and approval of the temporary system will also be the responsibility of the designer. Geotechnical information provided below is to assist the designer in completing a suitable and safe shoring system. The designer should take into account the impact of a significant precipitation event and designate design measures to ensure that a precipitation event will not negatively impact the shoring system or soils supported by the system. Any changes to the approved shoring design system should be reported immediately to the owner’s structural designer prior to implementation.

The temporary system could consist of soldier pile and lagging system or interlocking steel sheet piling. Any additional loading due to street traffic, construction equipment, adjacent structures and facilities, etc., should be included to the earth pressures described below. These systems could be cantilevered, anchored or braced. Generally, it is expected that the shoring systems will be provided with tie-back rock anchors to ensure their stability. The shoring system is recommended to be adequately supported to resist toe failure and inspected to ensure that the sheet piles extend well below the excavation base. It should be noted if consideration is being given to utilizing a raker style support for the shoring system that lateral movements can occur and the structural engineer should ensure that the design selected minimizes these movements to tolerable levels.

The earth pressures acting on the temporary shoring system may be calculated with the following parameters.

Table 4 - Soil Parameters for Shoring System Design	
Parameters	Values
Active Earth Pressure Coefficient (K_a)	0.33
Passive Earth Pressure Coefficient (K_p)	3
At-Rest Earth Pressure Coefficient (K_o)	0.5
Unit Weight (γ), kN/m ³	20
Submerged Unit Weight (γ), kN/m ³	13

The active earth pressure should be calculated where wall movements are permissible while the at-rest pressure should be calculated if no movement is permissible. The dry unit weight should be calculated above the groundwater level while the effective unit weight should be calculated below the groundwater level.

The hydrostatic groundwater pressure should be included to the earth pressure distribution wherever the effective unit weight are calculated for earth pressures. If the groundwater level is lowered, the dry unit weight for the soil/bedrock should be calculated full weight, with no hydrostatic groundwater pressure component.

For design purposes, the minimum factor of safety of 1.5 should be calculated.

6.4 Pipe Bedding and Backfill

The pipe bedding for sewer and water pipes should consist of at least 150 mm of OPSS Granular A material. The material should be placed in maximum 300 mm thick lifts and compacted to a minimum of 99% of the SPMDD. The bedding material should extend at least to the spring line of the pipe.

The cover material, which should consist of OPSS Granular A crushed stone, should extend from the spring line of the pipe to at least 300 mm above the obvert of the pipe. The material should be placed in maximum 300 mm thick lifts and compacted to a minimum of 99% of the SPMDD.

Generally, it should be possible to re-use the site material above the cover material if the excavation and backfilling operations are completed in dry weather conditions.

Where hard surface areas are considered above the trench backfill, the trench backfill material within the frost zone (about 1.8 m below finished grade) should match the soils exposed at the trench walls to minimize differential frost heaving. The trench backfill should be placed in maximum 300 mm thick loose lifts and compacted to a minimum of 95% of the SPMDD.

6.5 Groundwater Control

Groundwater Control for Building Construction

It is anticipated that groundwater infiltration into the excavations should be low to medium and controllable using open sumps. Pumping from open sumps should be sufficient to control the groundwater influx through the sides of shallow excavations.

The contractor should be prepared to direct water away from all bearing surfaces and subgrades, regardless of the source, to prevent disturbance to the founding medium.

A temporary Ministry of the Environment, Conservation and Parks (MECP) permit to take water (PTTW) Category 3 may be required for this project if more than 400,000 L/day of ground and/or surface water is to be pumped during the construction phase. A minimum 4 to 5 months should be allowed for completion of the PTTW application package and issuance of the permit by the MECP.

For typical ground or surface water volumes, being pumped during the construction phase, between 50,000 to 400,000 L/day, it is required to register on the Environmental Activity and Sector Registry (EASR). A minimum of two to four weeks should be allotted for completion of the EASR registration and the Water Taking and Discharge Plan to be prepared by a Qualified Person as stipulated under O.Reg. 63/16. If a project qualifies for a PTTW based upon anticipated conditions, an EASR will not be allowed as a temporary dewatering measure while awaiting the MECP review of the PTTW application.

Long-term Groundwater Control

Our recommendations for the proposed building's long-term groundwater control are presented in Subsection 6.1. Any groundwater which breaches the building's perimeter groundwater infiltration control system will be directed to the proposed building's sump pit. Provided the proposed groundwater infiltration control system is properly implemented and approved by the geotechnical consultant at the time of construction, it is expected that groundwater flow will be low to negligible (less than 20,000 L/day).

Impacts on Neighboring Structures

It is understood that at least two levels of underground parking are planned for the proposed building. Based on the existing groundwater level and considering the proposed building will be surrounded by a waterproofing membrane, long-term groundwater lowering will be minimal and take place within a limited range of the proposed building. Based on the proximity of neighboring buildings and minimal zone impacted by the groundwater lowering, the proposed development will not negatively impact the neighbouring structures. It should be noted that no issues are expected with respect to groundwater lowering that would cause long term damage to adjacent structures surrounding the proposed building.

6.6 Winter Construction

Precautions must be taken if winter construction is considered for this project. The subsoil conditions at this site consist of frost susceptible materials. In the presence of water and freezing conditions, ice could form within the soil mass. Heaving and settlement upon thawing could occur. In the event of construction during below zero temperatures, the founding stratum should be protected from freezing temperatures by the use of straw, propane heaters and tarpaulins or other suitable means. In this regard, the base of the excavations should be insulated from sub-zero temperatures immediately upon exposure and until such time as heat is adequately supplied to the building and the footings are protected with sufficient soil cover to prevent freezing at founding level. Trench excavations and pavement construction are also difficult activities to complete during freezing conditions without introducing frost in the subgrade or in the excavation walls and bottoms. Precautions should be taken if such activities are to be carried out during freezing conditions. Additional information could be provided, if required.

7.0 Recommendations

It is a requirement for the foundation design data provided herein to be applicable that the following material testing and observation program be performed by the geotechnical consultant.

- Observation of all bearing surfaces prior to the placement of concrete.
- Inspection of the foundation waterproofing and all foundation drainage systems.
- Sampling and testing of the concrete and fill materials placed.
- Periodic observation of the condition of unsupported excavation side slopes in excess of 3 m in height, if applicable.
- Observation of all subgrades prior to backfilling.
- Field density tests to determine the level of compaction achieved.

A report confirming that these works have been conducted in general accordance with Paterson's recommendations could be issued upon request, following the completion of a satisfactory material testing and observation program by the geotechnical consultant.

8.0 Statement of Limitations

The recommendations provided in this report are in accordance with our present understanding of the project. We request permission to review our recommendations when the grading plan, drawings and specifications are completed.


A geotechnical investigation of this nature is a limited sampling of a site. The recommendations are based on information gathered at the specific test locations and can only be extrapolated to an undefined limited area around the test locations. Should any conditions at the site be encountered which differ from those at the test locations, we request notification immediately in order to permit reassessment of our recommendations.

The present report applies only to the project described in this document. Use of this report for purposes other than those described herein or by person(s) other than 10869279 Canada Inc or their agent(s) is not authorized without review by Paterson Group for the applicability of our recommendations to the altered use of the report.

Paterson Group Inc.



Nicole Patey, B.Eng.



David J. Gilbert, P.Eng.

APPENDIX 1

SOIL PROFILE AND TEST DATA SHEETS

SYMBOLS AND TERMS

DATUM Geodetic

REMARKS

BORINGS BY CME-55 Low Clearance Drill

DATE October 15, 2020

FILE NO. **PG5663**

HOLE NO. **BH 1-20**

SOIL DESCRIPTION	STRATA PLOT	SAMPLE				DEPTH (m)	ELEV. (m)	Pen. Resist. Blows/0.3m ● 50 mm Dia. Cone				Monitoring Well Construction	
		TYPE	NUMBER	RECOVERY %	N VALUE or RQD			○ Water Content %					
								20	40	60	80		
GROUND SURFACE													
Asphaltic concrete	0.08					0	97.76						
FILL: Brown silty sand with crushed stone	0.66	AU	1										
FILL: Brown silty sand with clay	1.37	SS	2	29	7	1	96.76						
FILL: Brown silty sand		SS	3	33	7	2	95.76						
		SS	4	58	2								
		SS	5	17	W	3	94.76						
GLACIAL TILL: Loose to very dense, grey silty sand with gravel		SS	6	75	5	4	93.76						
		SS	7	25	14	5	92.76						
		SS	8	91	50+								
Weathered BEDROCK	6.15					6	91.76						
End of Borehole		SS	9	50	50+								
Practical refusal to augering at 6.15m depth (GWL @ 2.42m - Oct. 19, 2020)													

20 40 60 80 100
Shear Strength (kPa)
▲ Undisturbed △ Remoulded

DATUM Geodetic

REMARKS

BORINGS BY CME-55 Low Clearance Drill

DATE October 15, 2020

FILE NO. **PG5663**

HOLE NO. **BH 2-20**

SOIL DESCRIPTION	STRATA PLOT	SAMPLE				DEPTH (m)	ELEV. (m)	Pen. Resist. Blows/0.3m ● 50 mm Dia. Cone				Monitoring Well Construction	
		TYPE	NUMBER	RECOVERY %	N VALUE or RQD			○ Water Content %					
								20	40	60	80		
GROUND SURFACE													
Asphaltic concrete	0.08					0	97.48						
FILL: Brown silty sand, trace crushed stone	0.56	AU	1										
FILL: Grey/black silty sand with gravel and crushed stone		SS	2	54	10	1	96.48						
	1.83	SS	3	33	7								
Grey SILTY CLAY , some sand	2.13					2	95.48						
GLACIAL TILL: Compact to dense, brown silty sand with clay and gravel		SS	4	50	14								
	3.61	SS	5	25	50+	3	94.48						
BEDROCK: Poor to fair quality, grey limestone		RC	1	100	45	4	93.48						
		RC	2	100	58	5	92.48						
End of Borehole (GWL @ 2.59m - Oct. 19, 2020)	5.92												

20 40 60 80 100
Shear Strength (kPa)
▲ Undisturbed △ Remoulded

DATUM Geodetic

REMARKS

BORINGS BY CME-55 Low Clearance Drill

DATE October 15, 2020

FILE NO. **PG5663**

HOLE NO. **BH 3-20**

SOIL DESCRIPTION	STRATA PLOT	SAMPLE				DEPTH (m)	ELEV. (m)	Pen. Resist. Blows/0.3m ● 50 mm Dia. Cone				Monitoring Well Construction
		TYPE	NUMBER	RECOVERY %	N VALUE or RQD			○ Water Content %				
GROUND SURFACE								20	40	60	80	
Asphaltic concrete	0.08	AU	1			0	97.66					
FILL: Brown silty sand with crushed stone		SS	2	62	27	1	96.66					
		SS	3	54	32	2	95.66					
		SS	4	46	18							
		SS	5	17	3	3	94.66					
GLACIAL TILL: Brown silty sand with gravel	3.05	SS	6	0	50+	4	93.66					
BEDROCK: Poor quality, grey limestone	3.83	RC	1	57	45							
		RC	2	100	48	5	92.66					
End of Borehole (GWL @ 2.31m - Oct. 19, 2020)	6.48					6	91.66					
								20	40	60	80	100
								Shear Strength (kPa)				
								▲ Undisturbed △ Remoulded				

DATUM Geodetic

REMARKS


BORINGS BY CME-55 Low Clearance Drill

DATE October 15, 2020

FILE NO. **PG5663**

HOLE NO. **BH 4-20**

SOIL DESCRIPTION	STRATA PLOT	SAMPLE				DEPTH (m)	ELEV. (m)	Pen. Resist. Blows/0.3m ● 50 mm Dia. Cone				Monitoring Well Construction	
		TYPE	NUMBER	RECOVERY %	N VALUE or RQD			○ Water Content %					
GROUND SURFACE								20	40	60	80		
Asphaltic concrete	0.08					0	97.77						
FILL: Brown silty sand, some crushed stone	0.51	AU	1										
Compact, brown SILTY SAND with gravel		SS	2	71	16	1	96.77						
		SS	3	62	26	2	95.77						
GLACIAL TILL: Compact, brown silty sand with gravel, cobbles and boulders	2.29												
	3.02	SS		46	15								
End of Borehole						3	94.77						
Practical refusal to augering at 3.02m depth.													

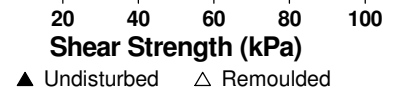

DATUM Geodetic

REMARKS


BORINGS BY CME-55 Low Clearance Drill

DATE October 15, 2020

FILE NO. **PG5663**

HOLE NO. **BH 5-20**

SOIL DESCRIPTION	STRATA PLOT	SAMPLE				DEPTH (m)	ELEV. (m)	Pen. Resist. Blows/0.3m ● 50 mm Dia. Cone				Monitoring Well Construction	
		TYPE	NUMBER	RECOVERY %	N VALUE or RQD			○ Water Content %					
GROUND SURFACE								20	40	60	80		
Asphaltic concrete	0.08					0	97.93						
FILL: Brown silty sand with crushed stone	0.60	AU	1										
FILL: Brown silty sand with gravel		SS	2	33	7	1	96.93						
Brown SILT , some sand and gravel	1.52	SS	3	59	50+								
End of Borehole	1.96												
Practical refusal to augering at 1.96m depth													

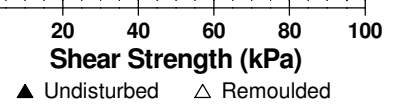

DATUM Geodetic


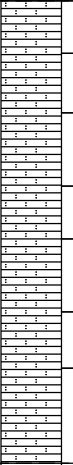
REMARKS

BORINGS BY Portable Drill

DATE October 16, 2020

FILE NO. **PG5663**

HOLE NO. **BH 6-20**

SOIL DESCRIPTION	STRATA PLOT	SAMPLE				DEPTH (m)	ELEV. (m)	Pen. Resist. Blows/0.3m ● 50 mm Dia. Cone				Monitoring Well Construction	
		TYPE	NUMBER	RECOVERY %	N VALUE or RQD			○ Water Content %					
GROUND SURFACE								20	40	60	80		
Concrete slab	0.16					0	97.92						
FILL: Brown silty sand		SS	1	83									
		SS	2	67		1	96.92						
		SS	3	60									
BEDROCK: Poor to fair quality, grey limestone interbedded with shale		RC	1	100	42	2	95.92						
		RC	2	100	36								
		RC	3	100	47								
		RC	4	100	0		3	94.92					
		RC	5	100	0								
		RC	6	69	0								
		RC	7	100	55		4	93.92					
End of Borehole (GWL @ 1.35m - Oct. 19, 2020)	4.47												
								20	40	60	80	100	
								Shear Strength (kPa)					
								▲ Undisturbed △ Remoulded					



JOHN D. PATERSON & ASSOCIATES LTD.
 Consulting Geotechnical and Environmental Engineers
 28 Concourse Gate, Unit 1, Nepean, Ont. K2E 7T7

SOIL PROFILE & TEST DATA

Phase II Environmental Site Assessment
1649 Montreal Road
Gloucester, Ontario

DATUM

REMARKS

BORINGS BY CME 55 Power Auger

DATE 6 DEC 00

FILE NO.

E2071

HOLE NO.

BH 1

SOIL DESCRIPTION	STRATA PLOT	SAMPLE				DEPTH (m)	ELEV. (m)	Pen. Resist. Blows/0.3m ● 50 mm Dia. Cone				MONITORING WELL CONSTRUCTION
		TYPE	NUMBER	% RECOVERY	N VALUE or RQD			○ Lower Explosive Limit %				
							20	40	60	80		
GROUND SURFACE						0						
Asphaltic concrete	0.05	AU	1			0						
FILL: Light brown to brown sand	XXXX	SS	2	50	2	1						
	1.83	SS	3	75	4	2						
Firm, grey SILTY CLAY, trace sand	2.13	SS	4	67	21	3						
Compact, grey to brown SILTY SAND, some gravel	3.50	SS	5	33	8	3						
End of Borehole						3.50						
Spoon refusal @ 3.50m depth (Open hole WL @ 0.8m depth)												
							100	200	300	400	500	
							Gastech 1314 Rdg. (ppm)					
							▲ Full Gas Resp. △ Methane Elim.					



JOHN D. PATERSON & ASSOCIATES LTD.
 Consulting Geotechnical and Environmental Engineers
 28 Concourse Gate, Unit 1, Nepean, Ont. K2E 7T7

SOIL PROFILE & TEST DATA

Phase II Environmental Site Assessment
 1649 Montreal Road
 Gloucester, Ontario

DATUM

REMARKS

BORINGS BY CME 55 Power Auger

DATE 7 DEC 00

FILE NO.

E2071

HOLE NO.

BH 2

SOIL DESCRIPTION	STRATA PLOT	SAMPLE				DEPTH (m)	ELEV. (m)	Pen. Resist. Blows/0.3m ● 50 mm Dia. Cone				MONITORING WELL CONSTRUCTION	
		TYPE	NUMBER	% RECOVERY	N VALUE or RQD			○ Lower Explosive Limit %	20	40	60		80
GROUND SURFACE						0							
Dark brown sandy TOPSOIL	0.25												
FILL: Brown sand, some gravel, trace silt		SS	6	50	10	1							
		SS	7	50	11	2							
		SS	8	58	17	3							
		SS	9	33	2								
End of Borehole	3.81	SS	10	100									
Spoon refusal @ 3.81m depth													
(Open hole WL @ 2.0m depth)													

100 200 300 400 500
Gastech 1314 Rdg. (ppm)
 ▲ Full Gas Resp. Δ Methane Elim.



JOHN D. PATERSON & ASSOCIATES LTD.

Consulting Geotechnical and Environmental Engineers
28 Concourse Gate, Unit 1, Nepean, Ont. K2E 7T7

SOIL PROFILE & TEST DATA

Phase II Environmental Site Assessment
1649 Montreal Road
Gloucester, Ontario

DATUM

REMARKS

BORINGS BY CME 55 Power Auger

DATE 6 DEC 00

FILE NO.

E2071

HOLE NO.

BH 3

SOIL DESCRIPTION	STRATA PLOT	SAMPLE				DEPTH (m)	ELEV. (m)	Pen. Resist. Blows/0.3m ● 50 mm Dia. Cone				MONITORING WELL CONSTRUCTION	
		TYPE	NUMBER	% RECOVERY	N VALUE or RQD			○ Lower Explosive Limit %					
								20	40	60	80		
GROUND SURFACE						0							
Asphaltic concrete	0.05												
FILL: Light brown sand to sand, clay and gravel mixture		AU	11										
		SS	12	44	12	1							
Stiff, dark brown SILTY CLAY	1.37												
	1.68	SS	13	67	13	2							
Compact, dark grey SILTY SAND-GRAVEL		SS	14		4								
End of Borehole	2.74												
Spoon refusal @ 2.74m depth (Open hole WL @ 1.8m depth)													
								100	200	300	400	500	
								Gastech 1314 Rdg. (ppm)					
								▲ Full Gas Resp. △ Methane Elim.					



JOHN D. PATERSON & ASSOCIATES LTD.

Consulting Geotechnical and Environmental Engineers
28 Concourse Gate, Unit 1, Nepean, Ont. K2E 7T7

SOIL PROFILE & TEST DATA

Phase II Environmental Site Assessment
1649 Montreal Road
Gloucester, Ontario

DATUM

REMARKS

BORINGS BY Portable Drill

DATE 7 DEC 00

FILE NO.

E2071

HOLE NO.

CH 4

SOIL DESCRIPTION	STRATA PLOT	SAMPLE				DEPTH (m)	ELEV. (m)	Pen. Resist. Blows/0.3m ● 50 mm Dia. Cone				MONITORING WELL CONSTRUCTION
		TYPE	NUMBER	% RECOVERY	N VALUE or RQD			○ Lower Explosive Limit %				
								20	40	60	80	
GROUND SURFACE						0						
Concrete slab	0.18											
FILL: Light brown to brown sand, trace to some gravel		SS	1		20							
		SS	2		10	1						
		SS	3		22							
		SS	4									
End of Corehole	1.88											
Spoon refusal @ 1.88m depth												
								100	200	300	400	500

Gastech 1314 Rdg. (ppm)

▲ Full Gas Resp. △ Methane Elim.



JOHN D. PATERSON & ASSOCIATES LTD.

Consulting Geotechnical and Environmental Engineers
28 Concourse Gate, Unit 1, Nepean, Ont. K2E 7T7

SOIL PROFILE & TEST DATA

Phase II Environmental Site Assessment
1649 Montreal Road
Gloucester, Ontario

DATUM

REMARKS

BORINGS BY Portable Drill

DATE 7 DEC 00

FILE NO.

E2071

HOLE NO.

CH 5

SOIL DESCRIPTION	STRATA PLOT	SAMPLE				DEPTH (m)	ELEV. (m)	Pen. Resist. Blows/0.3m ● 50 mm Dia. Cone				MONITORING WELL CONSTRUCTION	
		TYPE	NUMBER	% RECOVERY	N VALUE or RQD			○ Lower Explosive Limit %	20	40	60		80
GROUND SURFACE						0							
Concrete slab	0.10												
FILL: Reddish brown to brown sand	[Cross-hatched pattern]	SS	5		3								
		SS	6		2	1							
		SS	7										
End of Corehole	1.96												
Spoon refusal @ 1.96m depth													

100 200 300 400 500
Gastech 1314 Rdg. (ppm)
 ▲ Full Gas Resp. Δ Methane Elim.



JOHN D. PATERSON & ASSOCIATES LTD.

Consulting Geotechnical and Environmental Engineers
28 Concourse Gate, Unit 1, Nepean, Ont. K2E 7T7

SOIL PROFILE & TEST DATA

Phase II Environmental Site Assessment
1649 Montreal Road
Gloucester, Ontario

DATUM

REMARKS

BORINGS BY Portable Drill

DATE 7 DEC 00

FILE NO.

E2071

HOLE NO.

CH 6

SOIL DESCRIPTION	STRATA PLOT	SAMPLE				DEPTH (m)	ELEV. (m)	Pen. Resist. Blows/0.3m ● 50 mm Dia. Cone				MONITORING WELL CONSTRUCTION
		TYPE	NUMBER	% RECOVERY	N VALUE or RQD			○ Lower Explosive Limit %				
								20	40	60	80	
GROUND SURFACE						0						
Concrete slab	0.13											
FILL: Light brown to brown sand		SS	8		15							
		SS	9		8	1						
		SS	10									
End of Corehole	1.96											
Spoon refusal @ 1.96m depth												
								100	200	300	400	500

Gastech 1314 Rdg. (ppm)

▲ Full Gas Resp. Δ Methane Elim.



JOHN D. PATERSON & ASSOCIATES LTD.

Consulting Engineers

28 Concourse Gate, Unit 1, Nepean, Ont. K2E 7T7

SOIL PROFILE & TEST DATA

Phase II-Environmental Site Assessment
 1651 Montreal Road and 741 Blair Road
 Ottawa (Gloucester), Ontario

DATUM

FILE NO.

E2662

REMARKS

HOLE NO.

BH 1

BORINGS BY CME 55 Power Auger

DATE 17 JUN 03

SOIL DESCRIPTION	STRATA PLOT	SAMPLE				DEPTH (m)	ELEV. (m)	Pen. Resist. Blows/0.3m ● 50 mm Dia. Cone				Monitoring Well Construction	
		TYPE	NUMBER	% RECOVERY	N VALUE or RQD			○ Lower Explosive Limit %	20	40	60		80
GROUND SURFACE						0							
TOPSOIL													
FILL: Brown silty fine to medium sand with crushed gravel	0.18	AU	1										
	0.70												
Very dense, brown SILTY SAND-GRAVEL with cobbles		SS	2	33	72	1							
		SS	3	50	68	2							
		SS	4	38	69								
End of Borehole	2.92												
Practical refusal to augering @ 2.92m depth (Open hole WL @ 2.5m depth)													

100 200 300 400 500

Gastech 1314 Rdg. (ppm)

▲ Full Gas Resp. △ Methane Elim.



JOHN D. PATERSON & ASSOCIATES LTD.

Consulting Engineers

28 Concourse Gate, Unit 1, Nepean, Ont. K2E 7T7

SOIL PROFILE & TEST DATA

Phase II-Environmental Site Assessment
 1651 Montreal Road and 741 Blair Road
 Ottawa (Gloucester), Ontario

DATUM

FILE NO.

E2662

REMARKS

HOLE NO.

BH 2A

BORINGS BY CME 55 Power Auger

DATE 17 JUN 03

SOIL DESCRIPTION	STRATA PLOT	SAMPLE				DEPTH (m)	ELEV. (m)	Pen. Resist. Blows/0.3m ● 50 mm Dia. Cone				Monitoring Well Construction
		TYPE	NUMBER	% RECOVERY	N VALUE or RQD			○ Lower Explosive Limit % 20 40 60 80				
GROUND SURFACE						0						
TOPSOIL	0.23											
FILL: Dark brown silty fine to medium sand with organic matter		AU	5									
		SS	6	27	50+	1						
End of Borehole	1.37											
Practical refusal to augering @ 1.37m depth (Open hole WL @ 1.0m depth)												

100 200 300 400 500
Gastech 1314 Rdg. (ppm)
 ▲ Full Gas Resp. △ Methane Elim.



JOHN D. PATERSON & ASSOCIATES LTD.

Consulting Engineers

28 Concourse Gate, Unit 1, Nepean, Ont. K2E 7T7

SOIL PROFILE & TEST DATA

Phase II-Environmental Site Assessment
1651 Montreal Road and 741 Blair Road
Ottawa (Gloucester), Ontario

DATUM

FILE NO.

E2662

REMARKS

HOLE NO.

BH 2B

BORINGS BY CME 55 Power Auger

DATE 17 JUN 03

SOIL DESCRIPTION	STRATA PLOT	SAMPLE				DEPTH (m)	ELEV. (m)	Pen. Resist. Blows/0.3m ● 50 mm Dia. Cone				Monitoring Well Construction	
		TYPE	NUMBER	% RECOVERY	N VALUE or RQD			○ Lower Explosive Limit %	20	40	60		80
GROUND SURFACE						0							
TOPSOIL	0.10												
FILL: Brown silty fine to medium sand, some gravel		AU	7			1							
	1.30												
Very dense, brown SILTY SAND-GRAVEL with cobbles		SS	8	56	50+	2							
		AU	8A										
End of Borehole	2.74												
Practical refusal to augering @ 2.74m depth (Open hole WL @ 0.6m depth)													

100 200 300 400 500

Gastech 1314 Rdg. (ppm)

▲ Full Gas Resp. Δ Methane Elim.



JOHN D. PATERSON & ASSOCIATES LTD.

Consulting Engineers

28 Concourse Gate, Unit 1, Nepean, Ont. K2E 7T7

SOIL PROFILE & TEST DATA

Phase II-Environmental Site Assessment
 1651 Montreal Road and 741 Blair Road
 Ottawa (Gloucester), Ontario

DATUM

FILE NO.

E2662

REMARKS

HOLE NO.

BH 3

BORINGS BY CME 55 Power Auger

DATE 17 JUN 03

SOIL DESCRIPTION	STRATA PLOT	SAMPLE				DEPTH (m)	ELEV. (m)	Pen. Resist. Blows/0.3m ● 50 mm Dia. Cone				Monitoring Well Construction	
		TYPE	NUMBER	% RECOVERY	N VALUE or RQD			○ Lower Explosive Limit %	20	40	60		80
GROUND SURFACE						0							
FILL: Dark brown silty fine to medium sand with organic matter and rock fragments		AU	9										
FILL: Brown sandy silty clay, trace gravel		SS	10	83	11	1							
Very stiff, brown SILTY CLAY		SS	11	79	27	2							
		SS	12	62	34	3							
Loose to very dense, brown to greyish brown SILTY fine SAND, occasional cobbles		SS	13	58	52	4							
		SS	14	29	3	4							
End of Borehole (Open hole WL @ 1.3m depth)						4.42							

100 200 300 400 500

Gastech 1314 Rdg. (ppm)

▲ Full Gas Resp. Δ Methane Elim.



JOHN D. PATERSON & ASSOCIATES LTD.

Consulting Engineers

28 Concourse Gate, Unit 1, Nepean, Ont. K2E 7T7

SOIL PROFILE & TEST DATA

Phase II-Environmental Site Assessment
1651 Montreal Road and 741 Blair Road
Ottawa (Gloucester), Ontario

DATUM

FILE NO.

E2662


REMARKS

HOLE NO.

BH 4

BORINGS BY CME 55 Power Auger

DATE 17 JUN 03

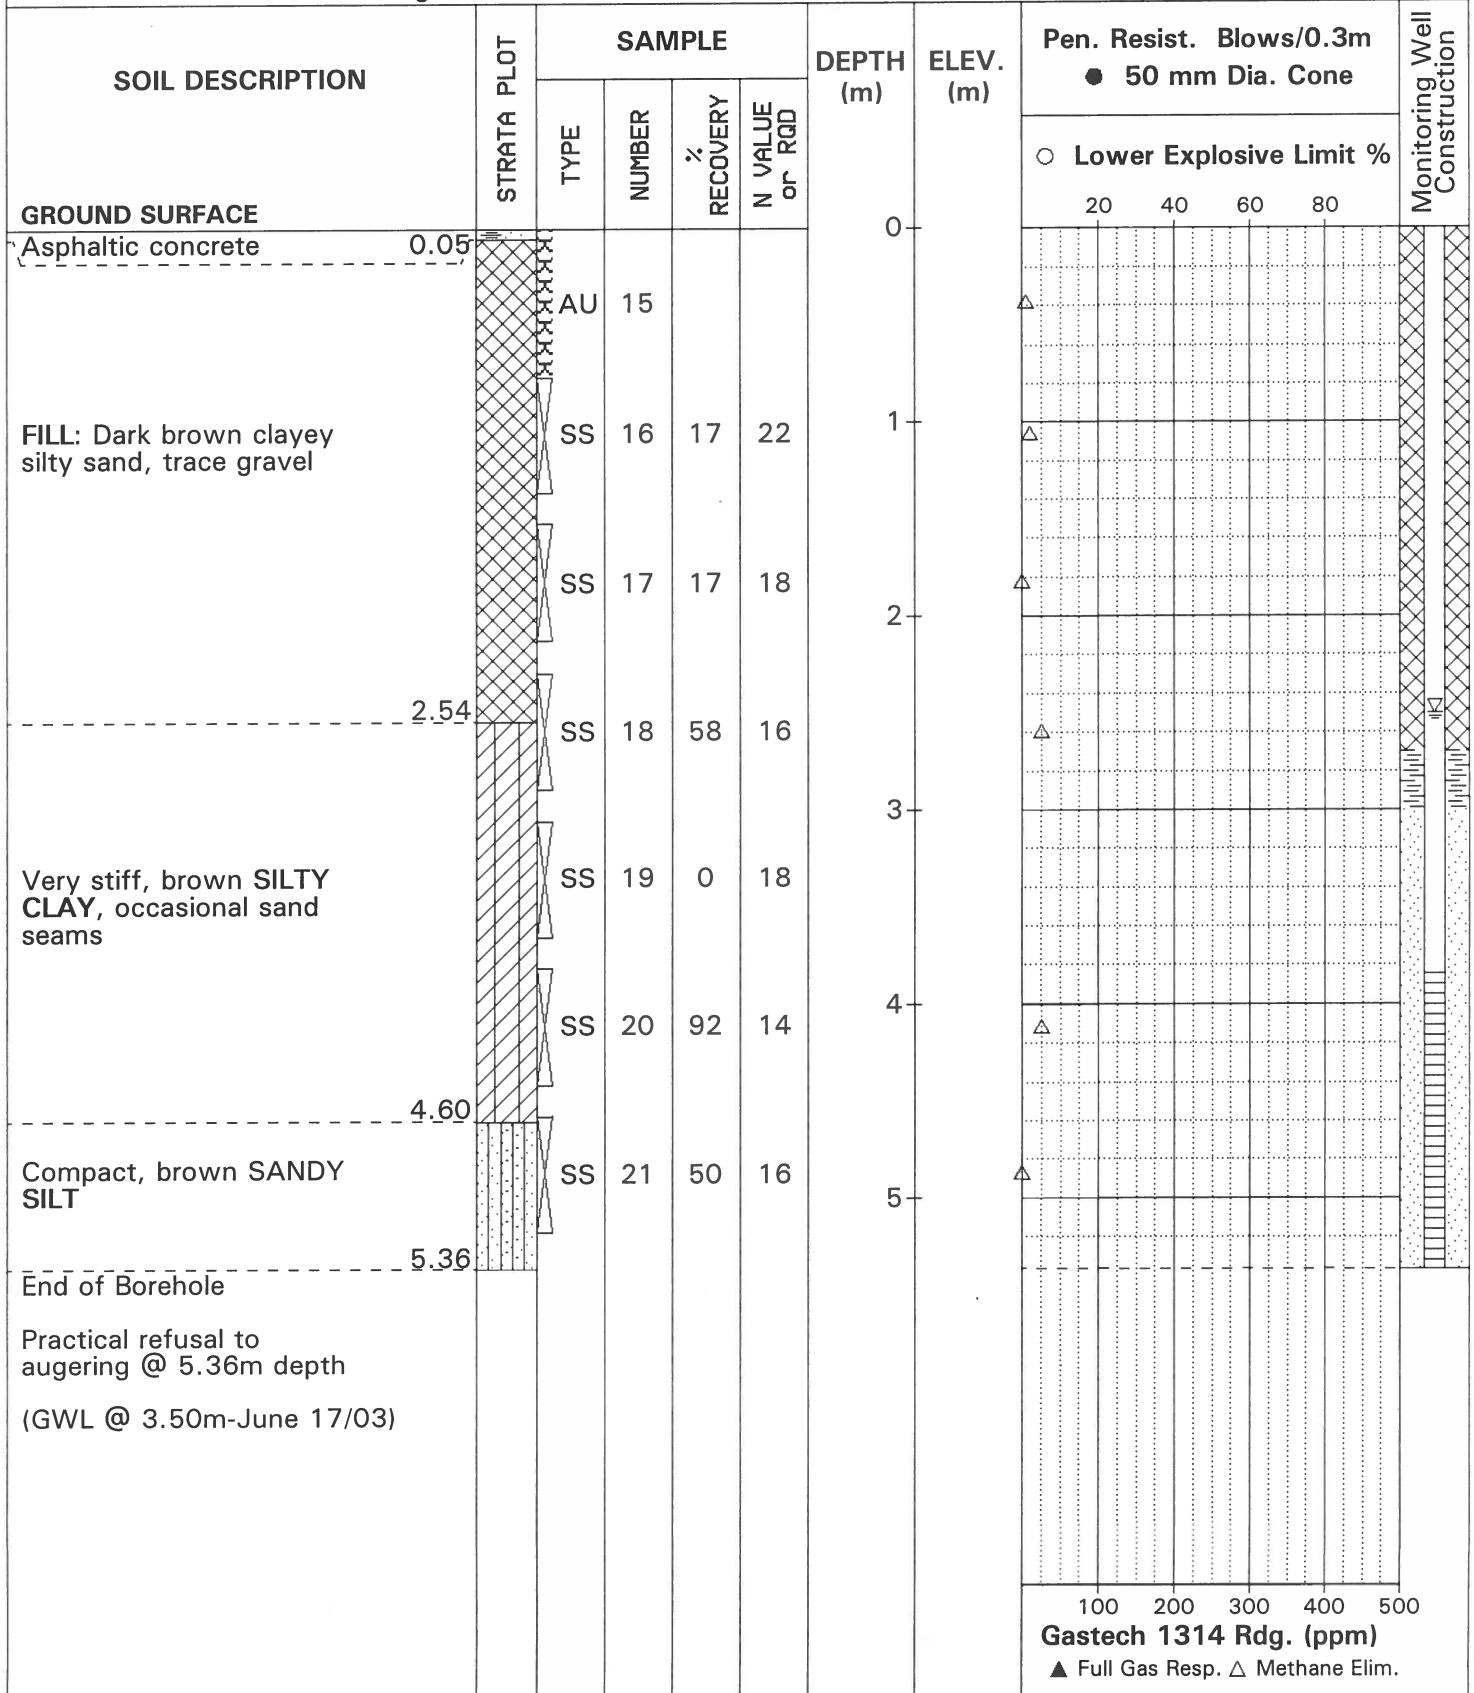



JOHN D. PATERSON & ASSOCIATES LTD.

Consulting Engineers

28 Concourse Gate, Unit 1, Nepean, Ont. K2E 7T7

SOIL PROFILE & TEST DATA

Phase II-Environmental Site Assessment
 1651 Montreal Road and 741 Blair Road
 Ottawa (Gloucester), Ontario

DATUM

FILE NO.

E2662


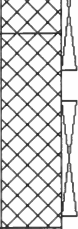
REMARKS

HOLE NO.

BH 5

BORINGS BY CME 55 Power Auger

DATE 17 JUN 03

SOIL DESCRIPTION	STRATA PLOT	SAMPLE				DEPTH (m)	ELEV. (m)	Pen. Resist. Blows/0.3m ● 50 mm Dia. Cone				Monitoring Well Construction	
		TYPE	NUMBER	% RECOVERY	N VALUE or RQD			○ Lower Explosive Limit %					
GROUND SURFACE								20	40	60	80		
FILL: Brown silty fine to medium sand with crushed gravel, cobbles and asphalt pieces		AU	22			0							
1.17		SS	23	33	29	1							
FILL: Crushed rock, some silty sand		SS	24	21	65 +	2							
2.18													
End of Borehole													
Practical refusal to augering @ 2.18m depth.													

100 200 300 400 500

Gastech 1314 Rdg. (ppm)

▲ Full Gas Resp. Δ Methane Elim.



JOHN D. PATERSON & ASSOCIATES LTD.

Consulting Engineers

28 Concourse Gate, Unit 1, Nepean, Ont. K2E 7T7

SOIL PROFILE & TEST DATA

Phase II-Environmental Site Assessment
 1651 Montreal Road and 741 Blair Road
 Ottawa (Gloucester), Ontario

DATUM

FILE NO.

E2662

REMARKS

HOLE NO.

BH 6

BORINGS BY CME 55 Power Auger

DATE 17 JUN 03

SOIL DESCRIPTION	STRATA PLOT	SAMPLE				DEPTH (m)	ELEV. (m)	Pen. Resist. Blows/0.3m ● 50 mm Dia. Cone				Monitoring Well Construction	
		TYPE	NUMBER	% RECOVERY	N VALUE or RQD			○ Lower Explosive Limit %	20	40	60		80
GROUND SURFACE						0							
Asphaltic concrete	0.05												
FILL: Brown sand with crushed gravel		AU	25										
		AU	26										
End of Borehole	1.01					1							
Practical refusal to augering @ 1.01m depth													

100 200 300 400 500

Gastech 1314 Rdg. (ppm)

▲ Full Gas Resp. △ Methane Elim.

SYMBOLS AND TERMS

SOIL DESCRIPTION

Behavioural properties, such as structure and strength, take precedence over particle gradation in describing soils. Terminology describing soil structure are as follows:

Desiccated	-	having visible signs of weathering by oxidation of clay minerals, shrinkage cracks, etc.
Fissured	-	having cracks, and hence a blocky structure.
Varved	-	composed of regular alternating layers of silt and clay.
Stratified	-	composed of alternating layers of different soil types, e.g. silt and sand or silt and clay.
Well-Graded	-	Having wide range in grain sizes and substantial amounts of all intermediate particle sizes (see Grain Size Distribution).
Uniformly-Graded	-	Predominantly of one grain size (see Grain Size Distribution).

The standard terminology to describe the strength of cohesionless soils is the relative density, usually inferred from the results of the Standard Penetration Test (SPT) 'N' value. The SPT N value is the number of blows of a 63.5 kg hammer, falling 760 mm, required to drive a 51 mm O.D. split spoon sampler 300 mm into the soil after an initial penetration of 150 mm.

Relative Density	'N' Value	Relative Density %
Very Loose	<4	<15
Loose	4-10	15-35
Compact	10-30	35-65
Dense	30-50	65-85
Very Dense	>50	>85

The standard terminology to describe the strength of cohesive soils is the consistency, which is based on the undisturbed undrained shear strength as measured by the in situ or laboratory vane tests, penetrometer tests, unconfined compression tests, or occasionally by Standard Penetration Tests.

Consistency	Undrained Shear Strength (kPa)	'N' Value
Very Soft	<12	<2
Soft	12-25	2-4
Firm	25-50	4-8
Stiff	50-100	8-15
Very Stiff	100-200	15-30
Hard	>200	>30

SYMBOLS AND TERMS (continued)

SOIL DESCRIPTION (continued)

Cohesive soils can also be classified according to their "sensitivity". The sensitivity is the ratio between the undisturbed undrained shear strength and the remoulded undrained shear strength of the soil.

Terminology used for describing soil strata based upon texture, or the proportion of individual particle sizes present is provided on the Textural Soil Classification Chart at the end of this information package.

ROCK DESCRIPTION

The structural description of the bedrock mass is based on the Rock Quality Designation (RQD).

The RQD classification is based on a modified core recovery percentage in which all pieces of sound core over 100 mm long are counted as recovery. The smaller pieces are considered to be a result of closely-spaced discontinuities (resulting from shearing, jointing, faulting, or weathering) in the rock mass and are not counted. RQD is ideally determined from NXL size core. However, it can be used on smaller core sizes, such as BX, if the bulk of the fractures caused by drilling stresses (called "mechanical breaks") are easily distinguishable from the normal in situ fractures.

RQD %	ROCK QUALITY
90-100	Excellent, intact, very sound
75-90	Good, massive, moderately jointed or sound
50-75	Fair, blocky and seamy, fractured
25-50	Poor, shattered and very seamy or blocky, severely fractured
0-25	Very poor, crushed, very severely fractured

SAMPLE TYPES

SS	-	Split spoon sample (obtained in conjunction with the performing of the Standard Penetration Test (SPT))
TW	-	Thin wall tube or Shelby tube
PS	-	Piston sample
AU	-	Auger sample or bulk sample
WS	-	Wash sample
RC	-	Rock core sample (Core bit size AXT, BXL, etc.). Rock core samples are obtained with the use of standard diamond drilling bits.

SYMBOLS AND TERMS (continued)

GRAIN SIZE DISTRIBUTION

MC%	-	Natural moisture content or water content of sample, %
LL	-	Liquid Limit, % (water content above which soil behaves as a liquid)
PL	-	Plastic limit, % (water content above which soil behaves plastically)
PI	-	Plasticity index, % (difference between LL and PL)
Dxx	-	Grain size which xx% of the soil, by weight, is of finer grain sizes These grain size descriptions are not used below 0.075 mm grain size
D10	-	Grain size at which 10% of the soil is finer (effective grain size)
D60	-	Grain size at which 60% of the soil is finer
Cc	-	Concavity coefficient = $(D_{30})^2 / (D_{10} \times D_{60})$
Cu	-	Uniformity coefficient = D_{60} / D_{10}

Cc and Cu are used to assess the grading of sands and gravels:

Well-graded gravels have: $1 < Cc < 3$ and $Cu > 4$

Well-graded sands have: $1 < Cc < 3$ and $Cu > 6$

Sands and gravels not meeting the above requirements are poorly-graded or uniformly-graded.

Cc and Cu are not applicable for the description of soils with more than 10% silt and clay (more than 10% finer than 0.075 mm or the #200 sieve)

CONSOLIDATION TEST

p'_o	-	Present effective overburden pressure at sample depth
p'_c	-	Preconsolidation pressure of (maximum past pressure on) sample
Ccr	-	Recompression index (in effect at pressures below p'_c)
Cc	-	Compression index (in effect at pressures above p'_c)
OC Ratio		Overconsolidation ratio = p'_c / p'_o
Void Ratio		Initial sample void ratio = volume of voids / volume of solids
Wo	-	Initial water content (at start of consolidation test)

PERMEABILITY TEST


k	-	Coefficient of permeability or hydraulic conductivity is a measure of the ability of water to flow through the sample. The value of k is measured at a specified unit weight for (remoulded) cohesionless soil samples, because its value will vary with the unit weight or density of the sample during the test.
---	---	--

SYMBOLS AND TERMS (continued)


STRATA PLOT



Topsoil

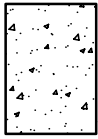


Asphalt

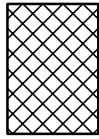


Fill




Peat

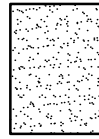

Sand

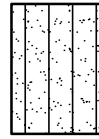


Silty Sand

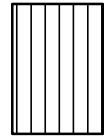


Silt



Sandy Silt

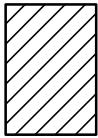

Clay

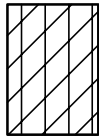


Silty Clay




Clayey Silty Sand



Glacial Till

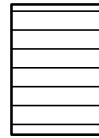


Shale

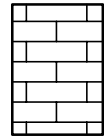


Bedrock

MONITORING WELL AND PIEZOMETER CONSTRUCTION

MONITORING WELL CONSTRUCTION

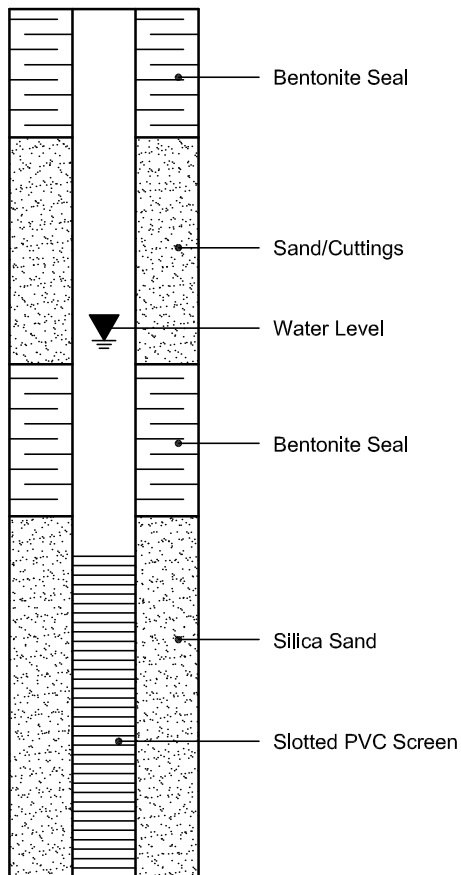

PIEZOMETER CONSTRUCTION

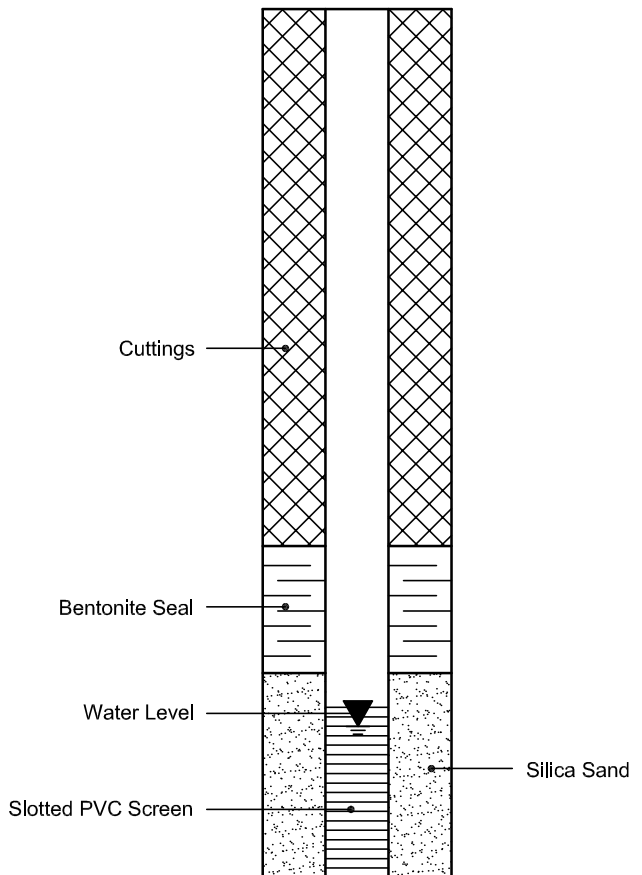

APPENDIX 2

FIGURE 1 - KEY PLAN

FIGURES 2 & 3 – SEISMIC SHEAR WAVE VELOCITY PROFILES

DRAWING PG5663-1 - TEST HOLE LOCATION PLAN

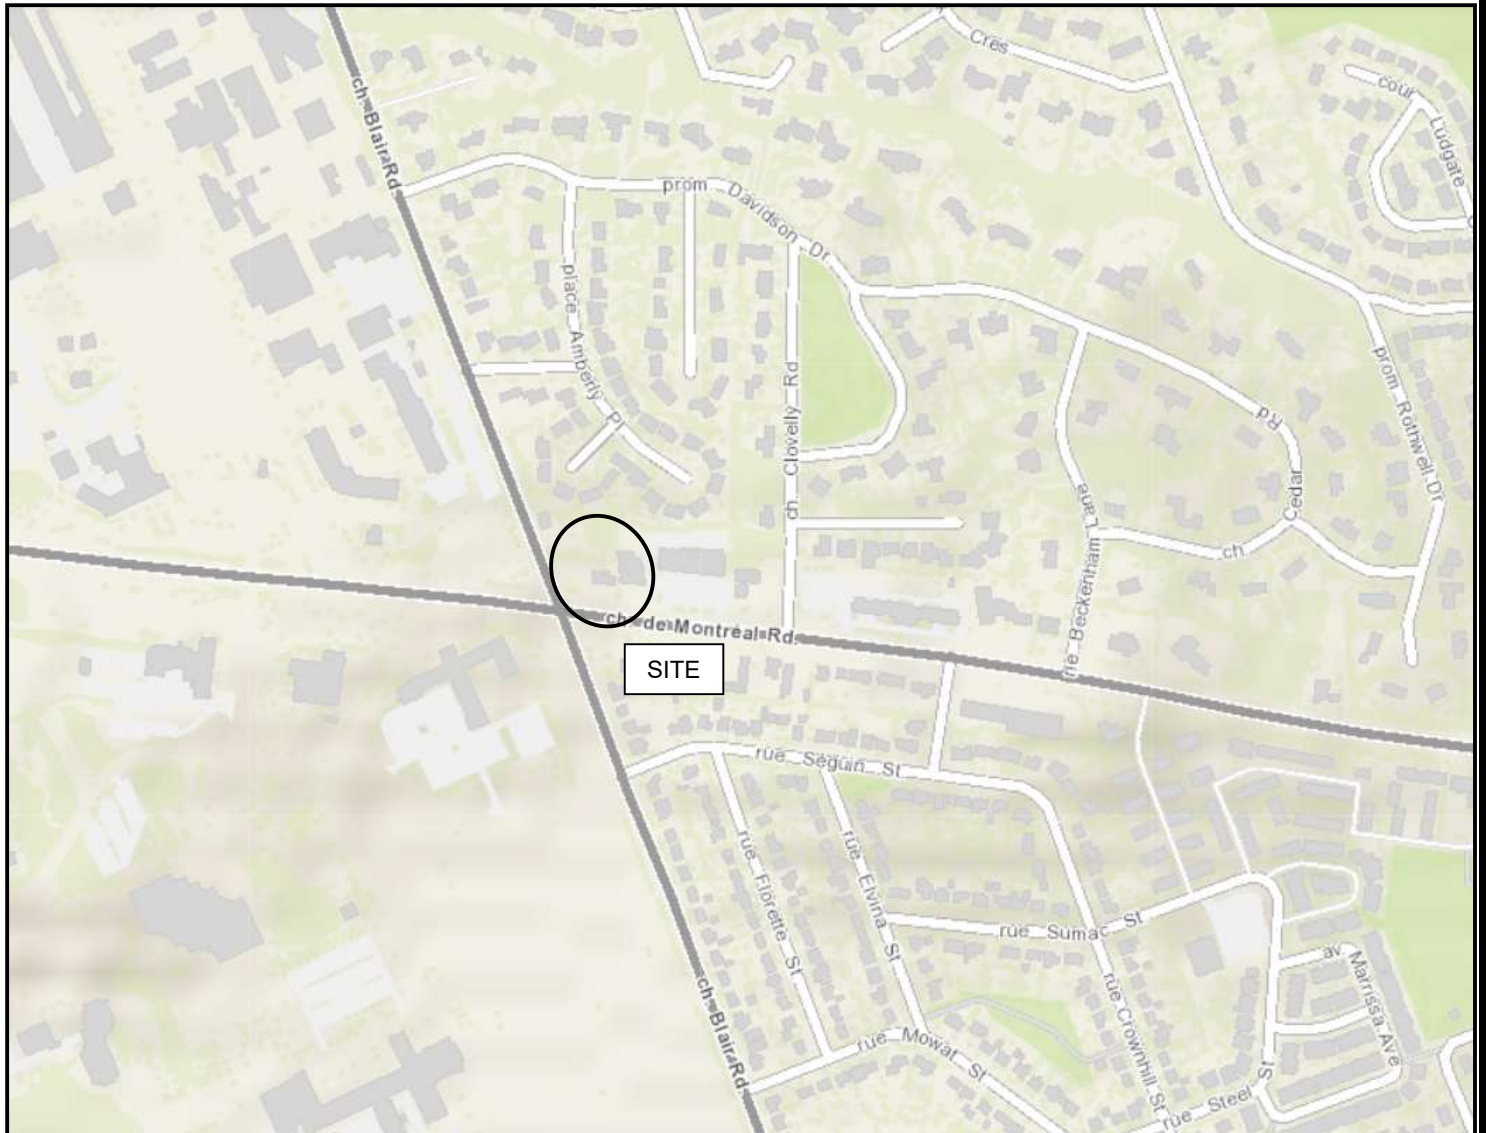


FIGURE 1

KEY PLAN

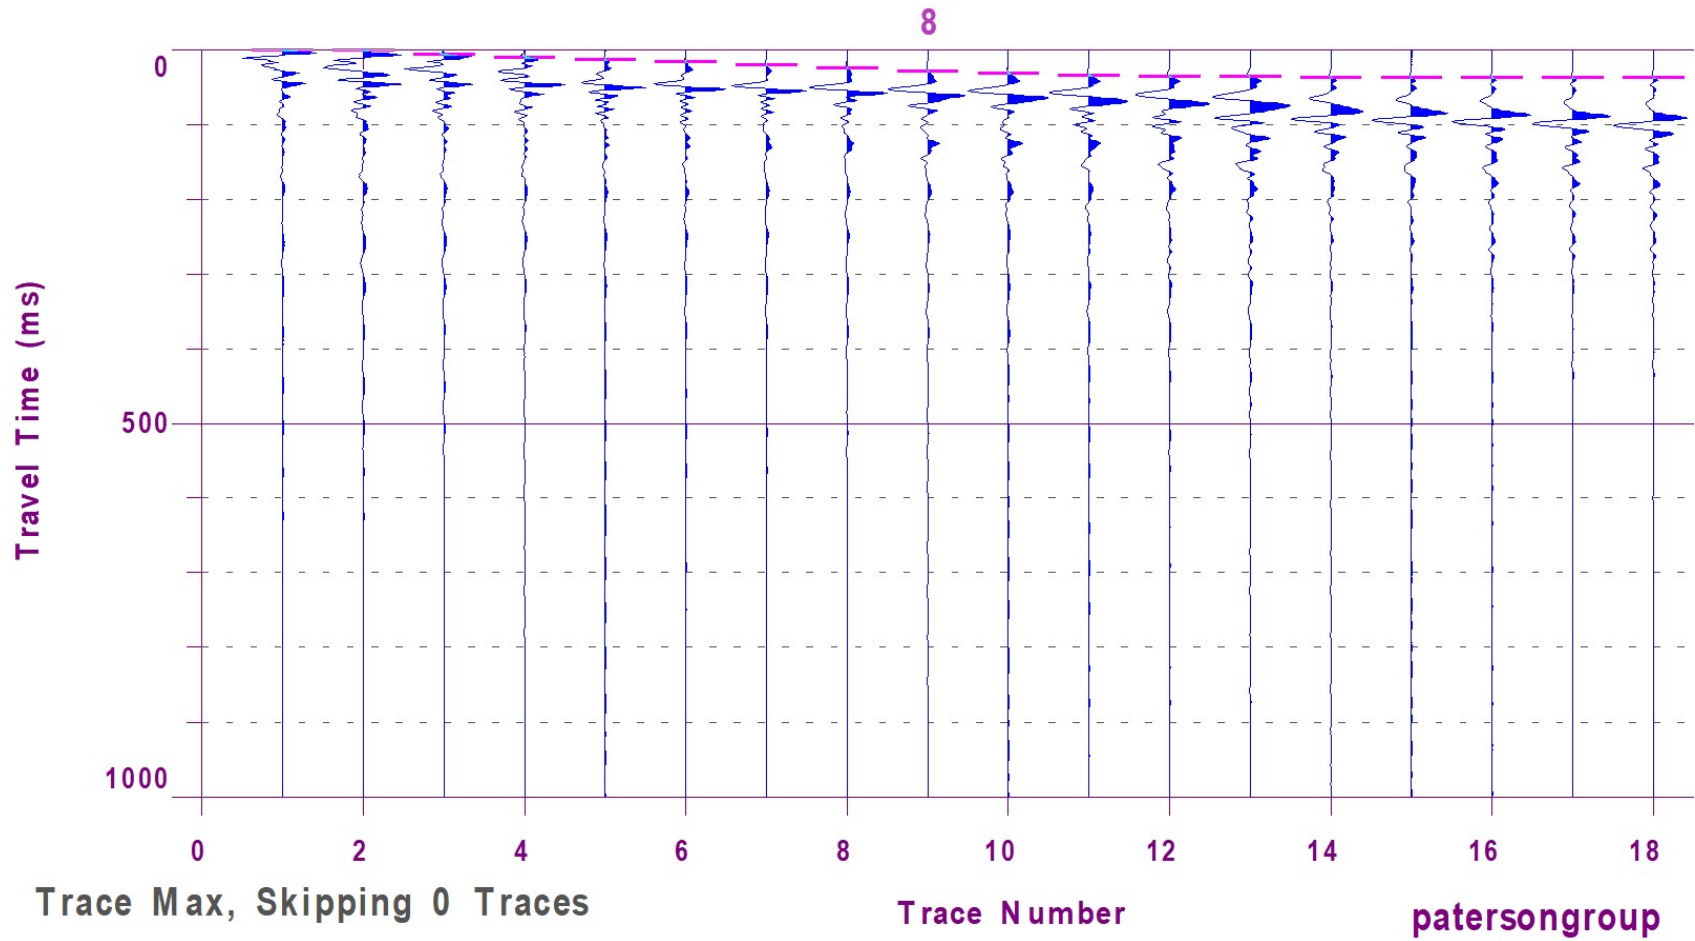


Figure 2 – Shear Wave Velocity Profile at Shot Location -1.5 m



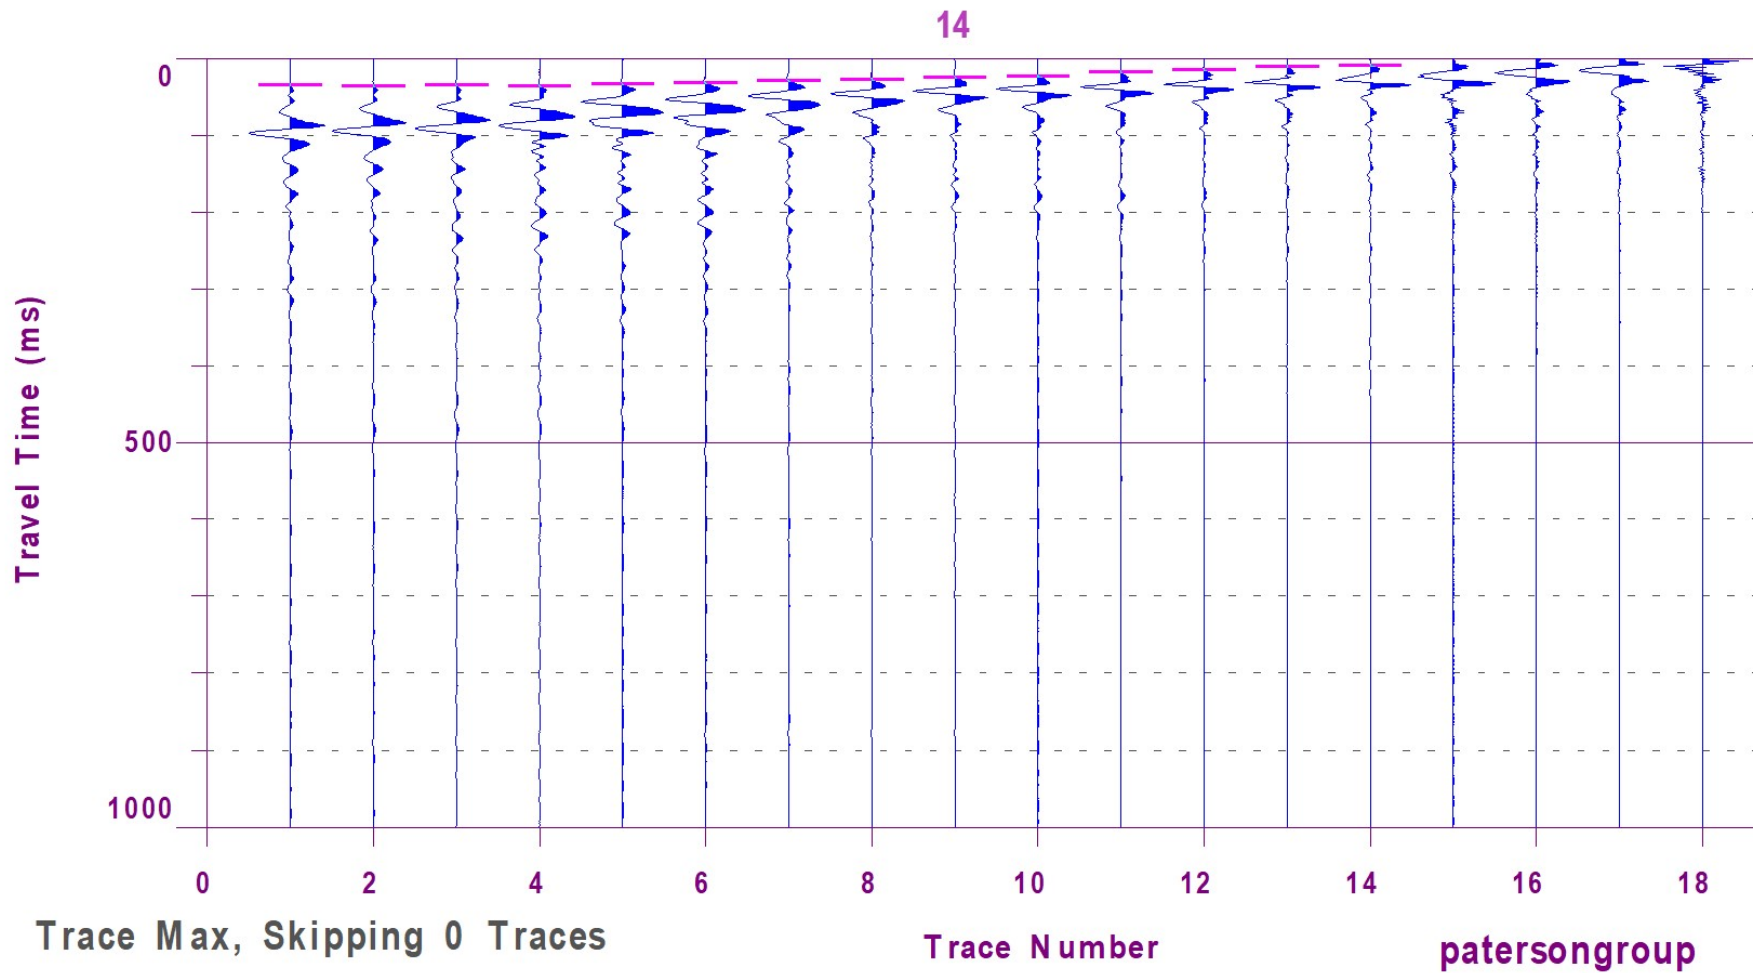


Figure 3 – Shear Wave Velocity Profile at Shot Location 18 m

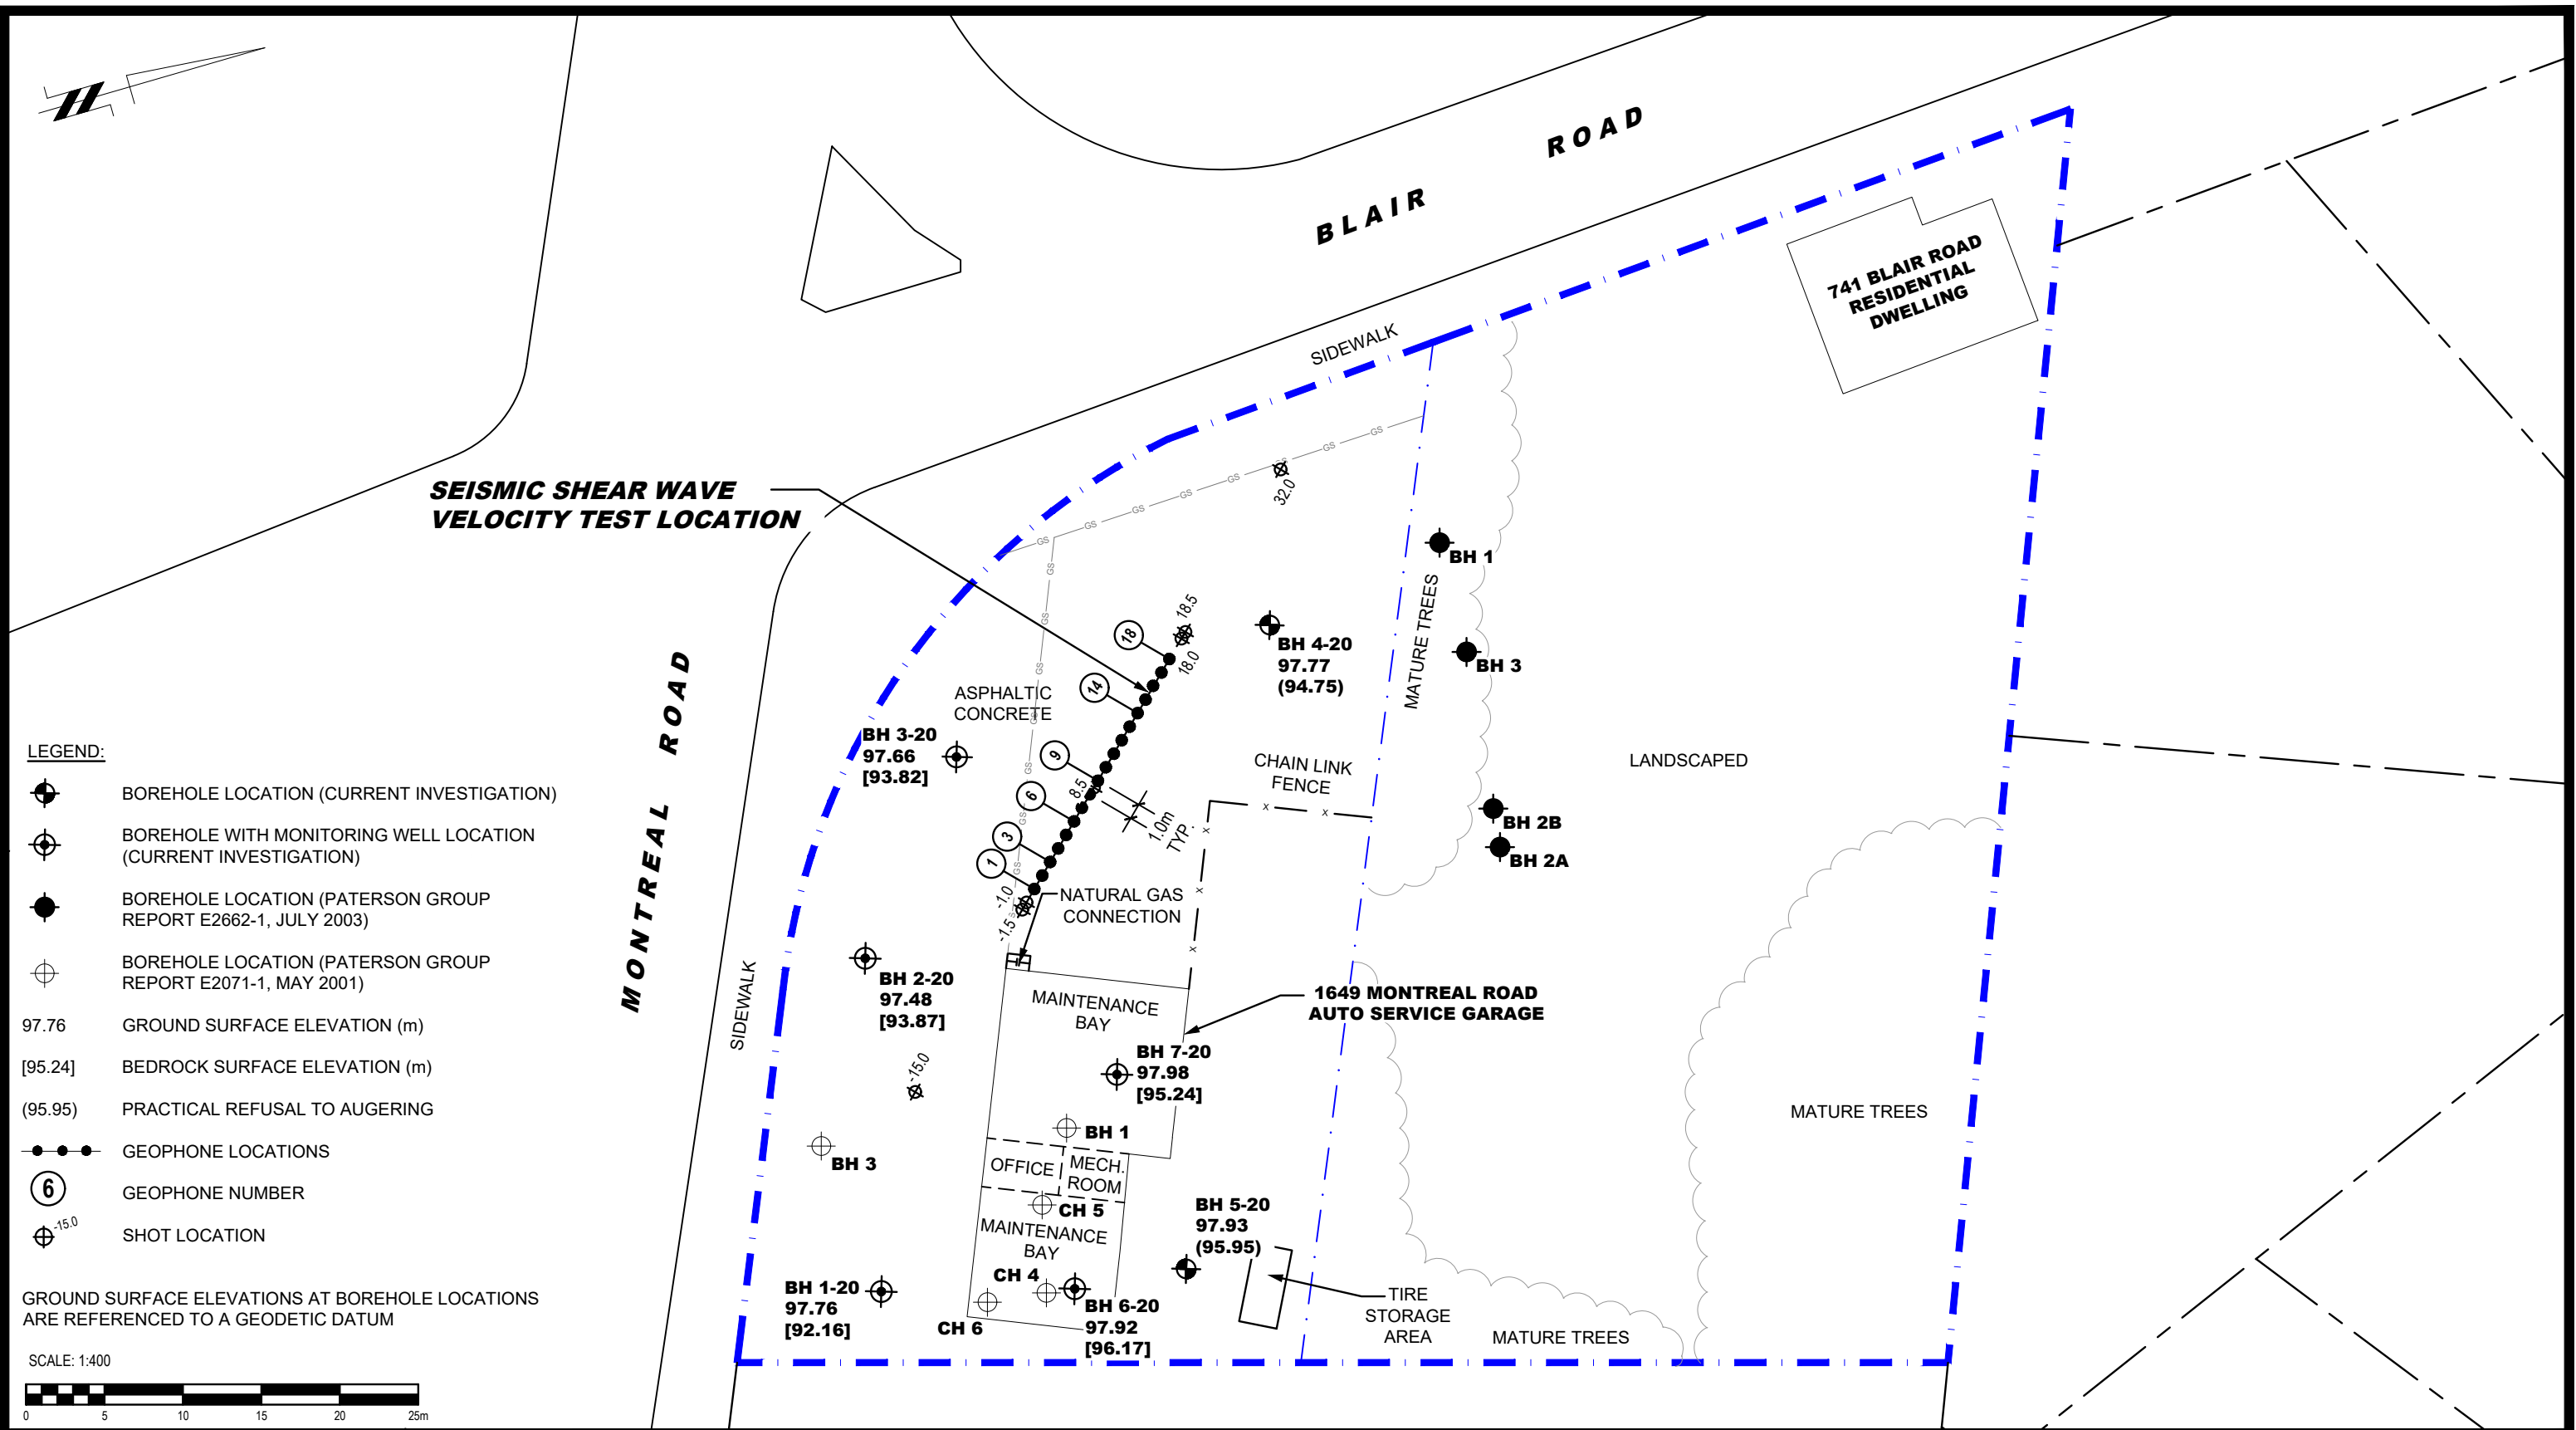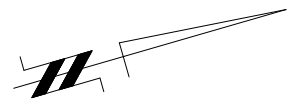

9 AURIGA DRIVE
OTTAWA, ON
K2E 7S9
TEL: (613) 226-7381

NO.	REVISIONS	DATE	INITIAL
1	ADDED SEISMIC SHEAR WAVE VELOCITY TEST LOCATION	08/08/2022	FC

10869279 CANADA INC.
GEOTECHNICAL INVESTIGATION
 1649 MONTREAL ROAD AND 741 BLAIR ROAD
 OTTAWA, ONTARIO

Title: **TEST HOLE LOCATION PLAN**

Scale:	1:400	Date:	01/2021
Drawn by:	YA	Report No.:	PG5663-1
Checked by:	MS	Dwg. No.:	PG5663-1
Approved by:	DJG	Revision No.:	1

p:\autocad\drawings\geotechnical\pg5663\pg5663-1-test hole location plan (rev.01).dwg