


All Hamlin

ALLISON HAMLIN
MANAGER (A), DEVELOPMENT REVIEW WEST
PLANNING, REAL ESTATE & ECONOMIC DEVELOPMENT
DEPARTMENT, CITY OF OTTAWA


APPROVED
By Allison Hamlin at 4:03 pm, Aug 28, 2023

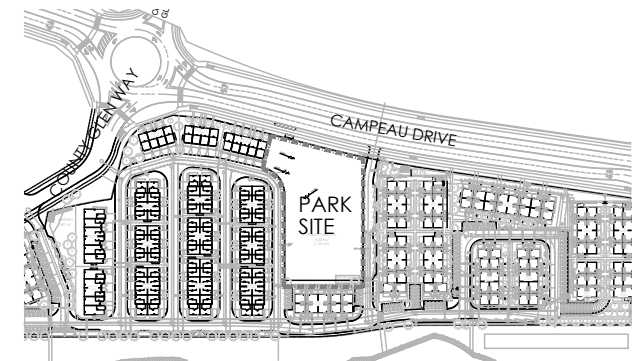



- LEGEND**
- POST AND RAIL FENCE (BY OTHERS)
 - CHAIN LINK FENCE (BY OTHERS)
- PLANTING**
- SITE PLAN TREES (BY OTHERS)
 - LARGE DECIDUOUS TREE
 - MEDIUM DECIDUOUS TREE
 - SMALL DECIDUOUS TREE
 - TREEFORM SHRUB
 - CONIFEROUS TREE
- SURFACING**
- SOD
 - ENGINEERED WOOD FIBER
 - CIP CONCRETE LIGHT DUTY PAVING
 - ASPHALT HEAVY DUTY PAVING
 - ASPHALT HEAVY DUTY PAVING
 - BERM
- AMENITIES**
- BENCH
 - PRECAST SEATING 'PEBBLES'
 - WASTE RECEPTACLE
 - ACCESSIBLE PICNIC TABLE
 - PING PONG TABLE
 - PARK SIGN

Minto Communities
ARCADIA PARKETTE CONCEPT PLAN - 0.54 ha

YOUTH FITNESS/PLAYGROUND - OPTION 1

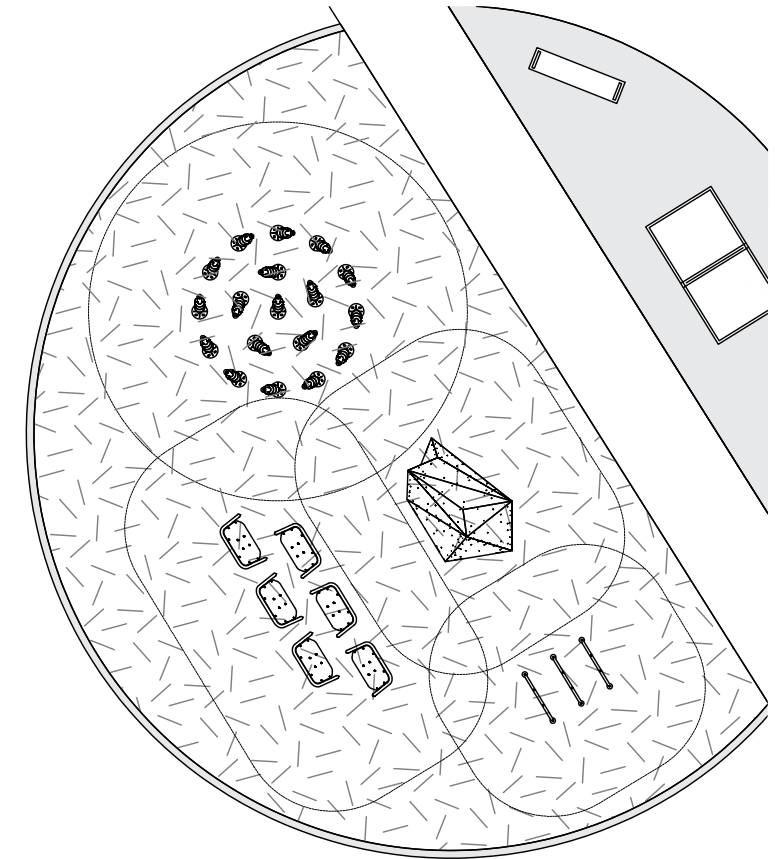


YOUTH FITNESS/ PLAYGROUND - OPTION 2

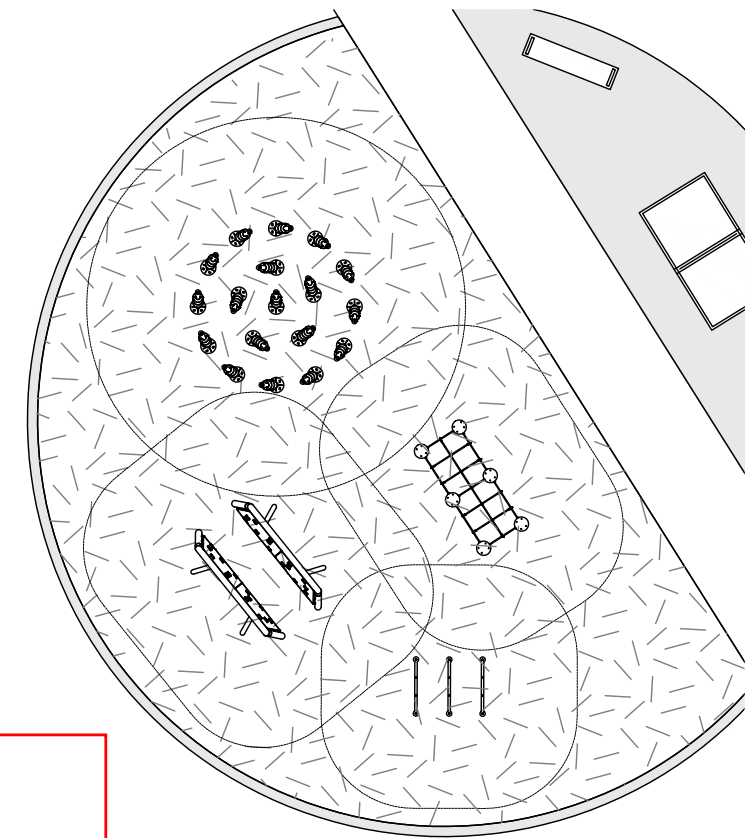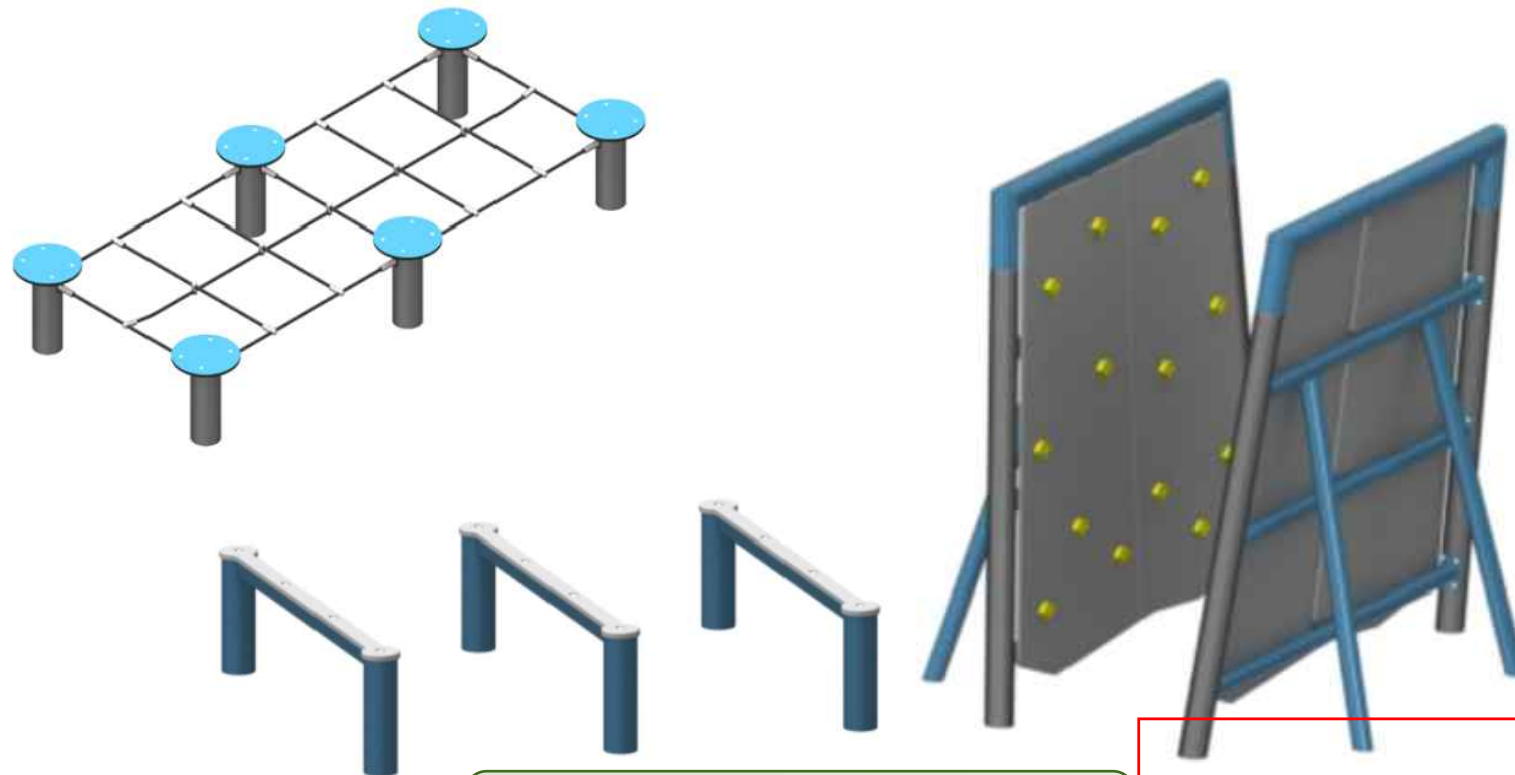

APPROVED
By Allison Hamlin at 4:03 pm, Aug 28, 2023

Allison Hamlin


ALLISON HAMLIN
MANAGER (A), DEVELOPMENT REVIEW WEST
PLANNING, REAL ESTATE & ECONOMIC DEVELOPMENT
DEPARTMENT, CITY OF OTTAWA

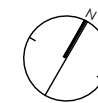



Date 07/12/2023
Scale 1:150
Job No. 21-089

NAK
design strategies
1285 WELLINGTON STREET, OTTAWA, ON K1Y 3A8 CANADA
T 613.237.2345 F 613.237.4423 NAKDESIGNSTRATEGIES.COM

JUNIOR PLAYGROUND - OPTION 1

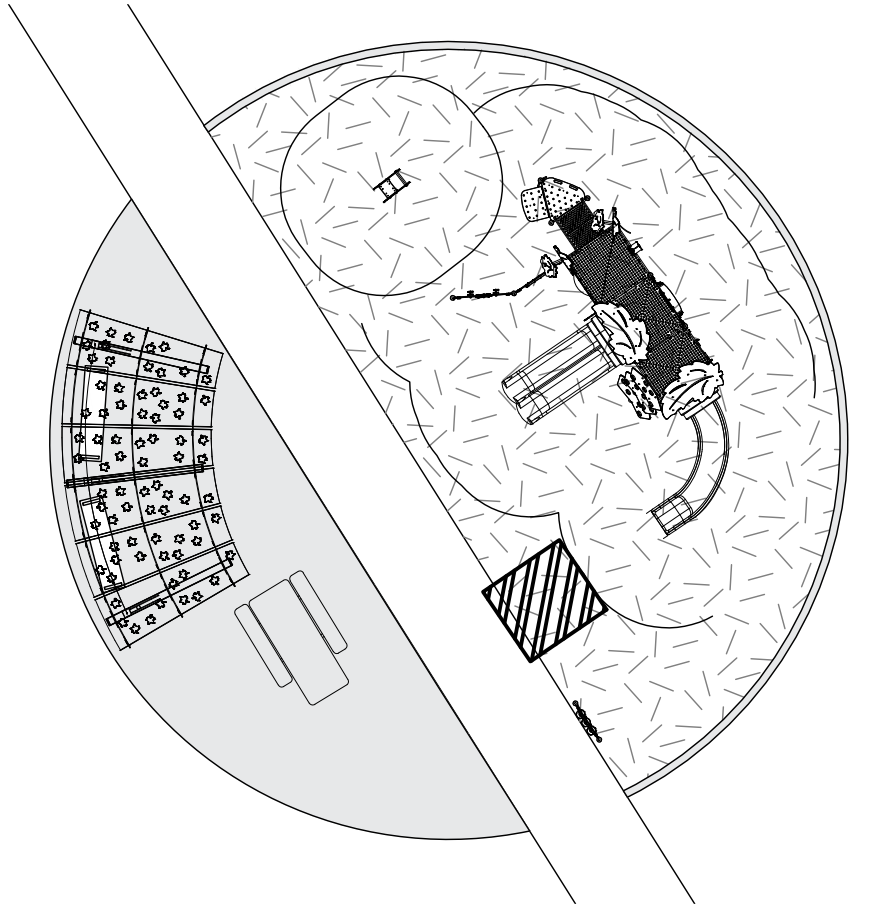

JUNIOR PLAYGROUND - OPTION 2

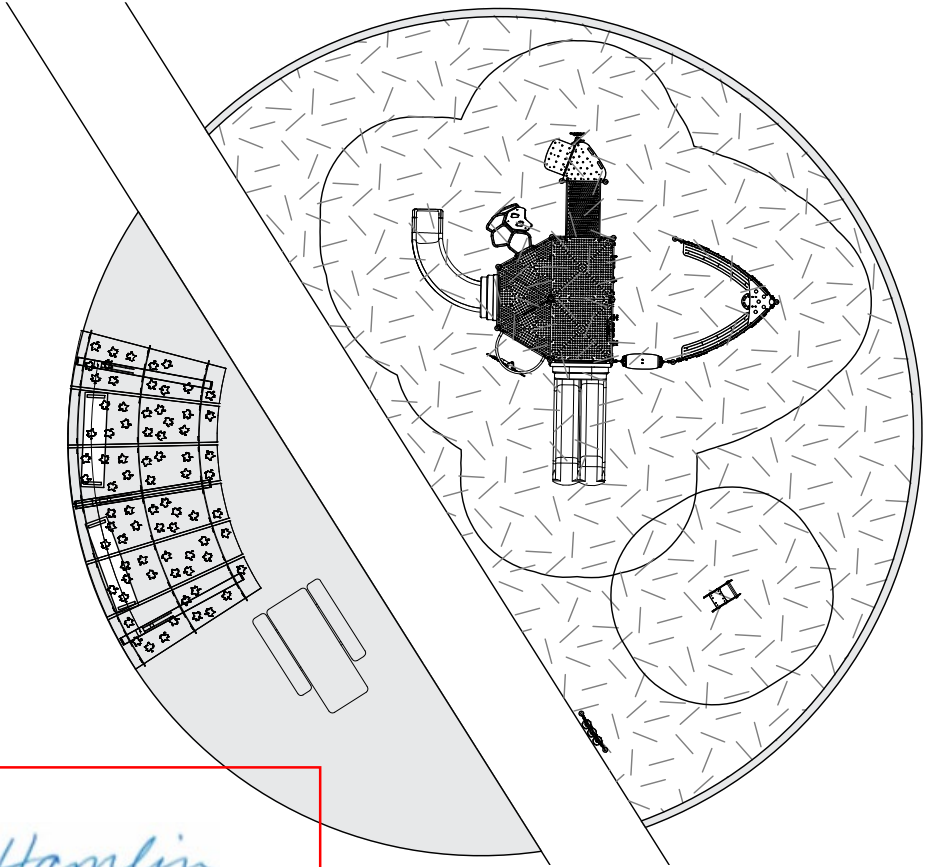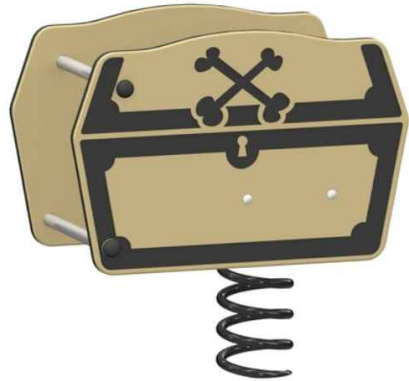


APPROVED
By Allison Hamlin at 4:03 pm, Aug 28, 2023

Allison Hamlin
ALLISON HAMLIN
MANAGER (A), DEVELOPMENT REVIEW WEST
PLANNING, REAL ESTATE & ECONOMIC DEVELOPMENT
DEPARTMENT, CITY OF OTTAWA

Minto Communities
ARCADIA PARKETTE CONCEPT PLAN - 0.54 ha

SITE FURNISHINGS

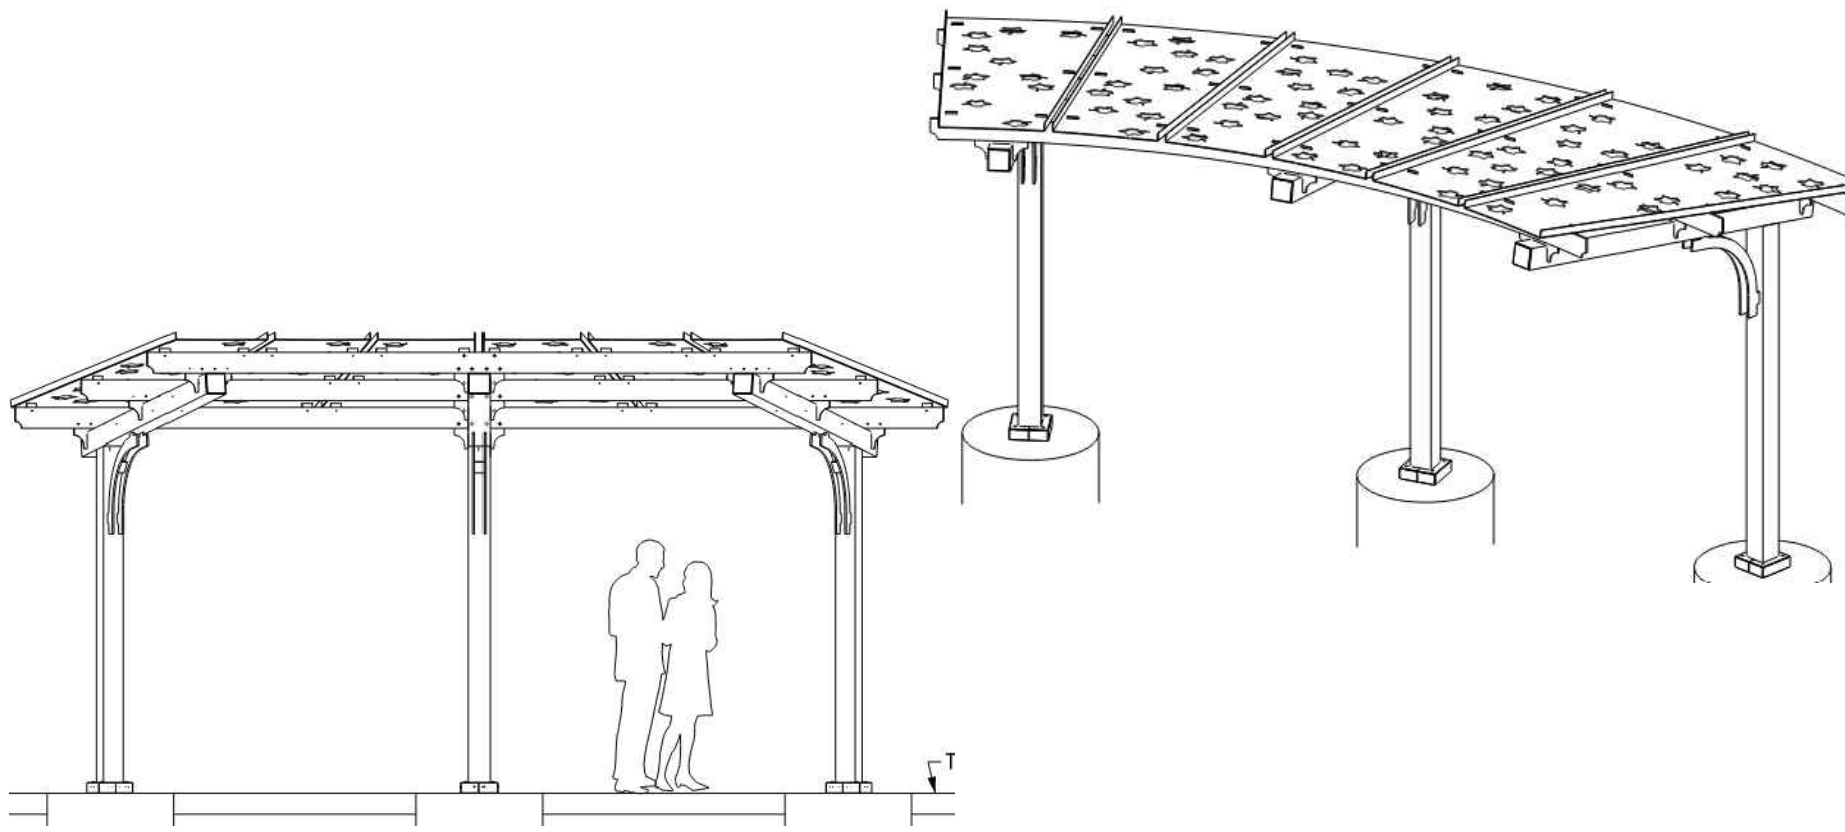

SHADE STRUCTURE



PING PONG TABLE



PRECAST 'PEBBLE' BENCH



BENCH



WASTE RECEPTACLE

APPROVED
By Allison Hamlin at 4:03 pm, Aug 28, 2023

Allison Hamlin
ALLISON HAMLIN
MANAGER (A), DEVELOPMENT REVIEW WEST
PLANNING, REAL ESTATE & ECONOMIC DEVELOPMENT
DEPARTMENT, CITY OF OTTAWA