
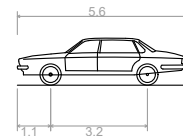
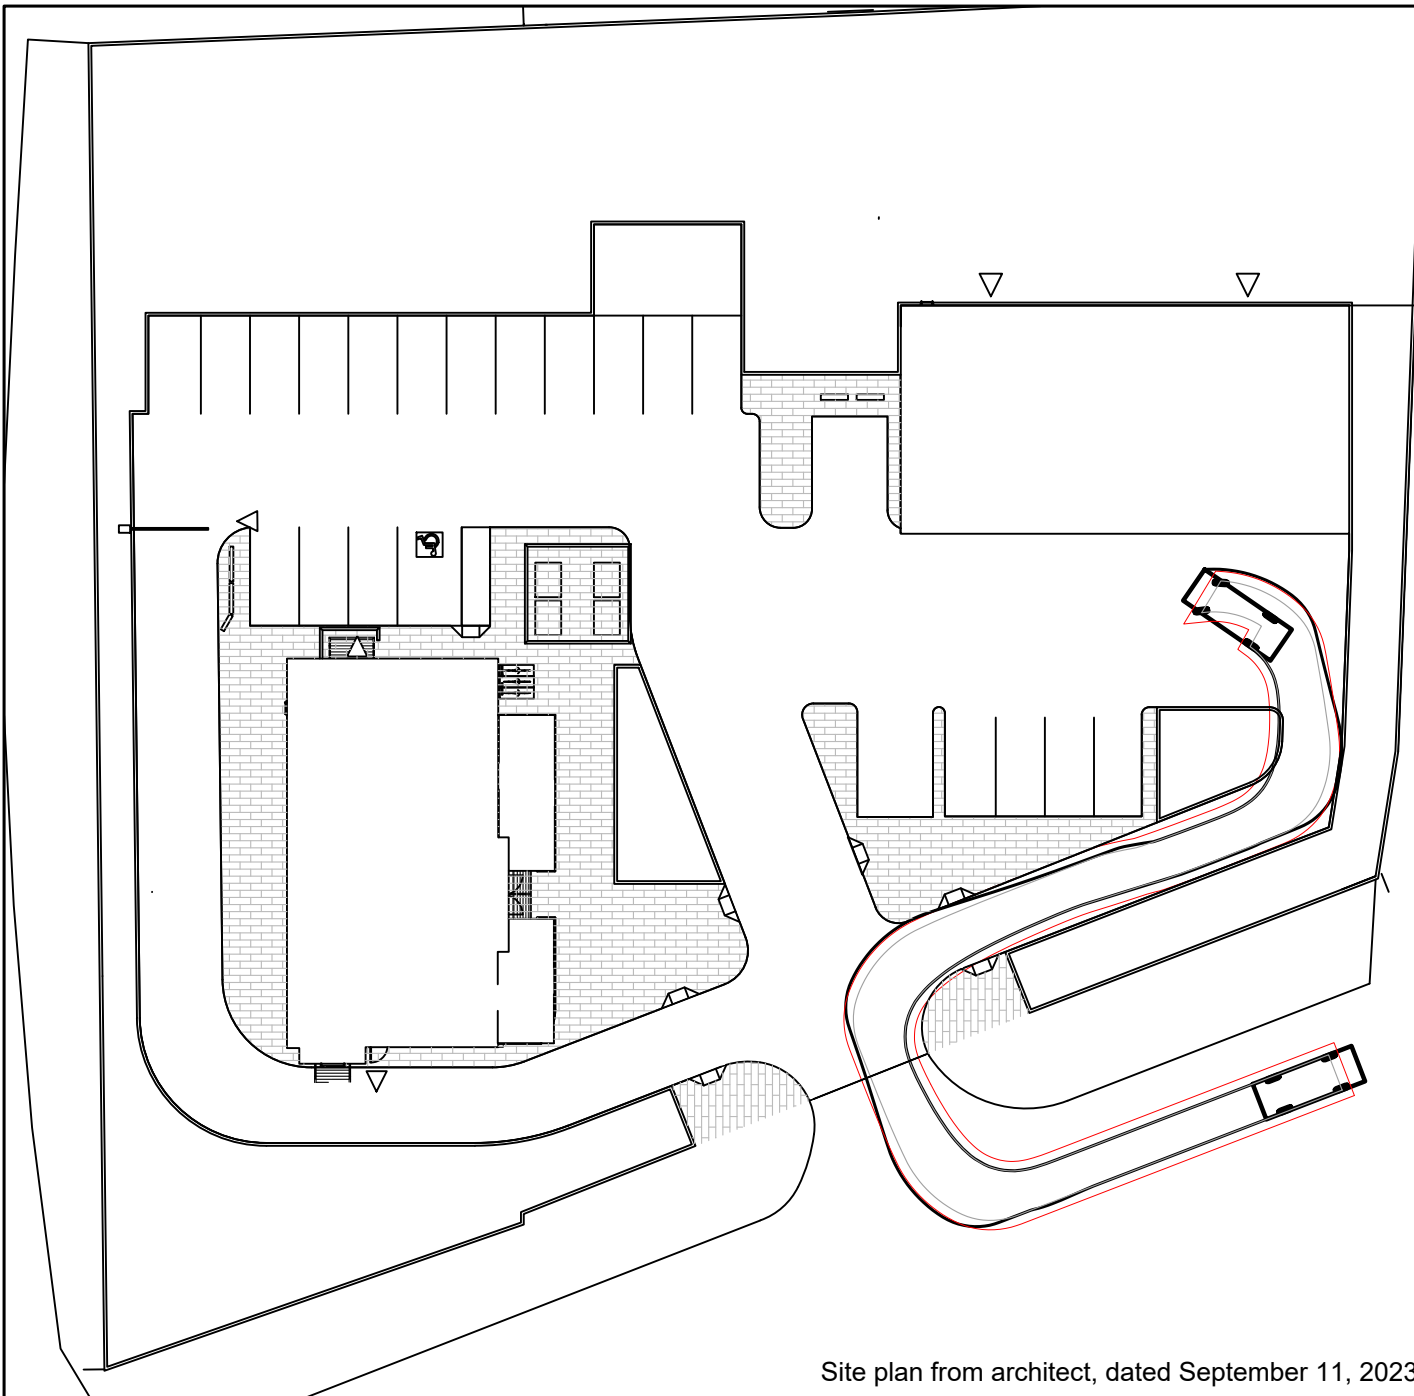


- Vehicle Envelope
- Wheel Tracking
- 0.5 m Buffer Area

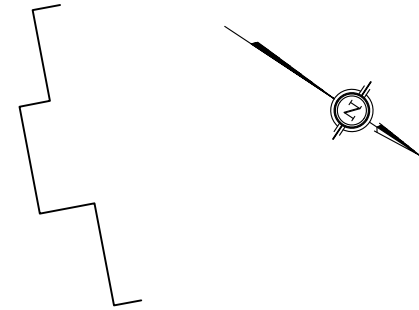

P - Passenger Car  
 Overall Length  
 Overall Width  
 Overall Body Height  
 Min Body Ground Clearance  
 Track Width  
 Lock-to-lock time  
 Curb to Curb Turning Radius

Site plan from architect, dated September 11, 2023

**BTE 21-031**  
 2023-10-15  
 Scale 1:400

**5646-5650 Manotick Main Street**  
 Vehicle Tracking – Car Wash

