




Stantec Consulting Ltd.
400 - 1331 Clyde Avenue
Ottawa ON
Tel. 613.722.4420
www.stantec.com

Copyright Reserved

The Contractor shall verify and be responsible for all dimensions. DO NOT scale the drawing - any errors or omissions shall be reported to Stantec without delay. The Copyrights to all designs and drawings are the property of Stantec. Reproduction or use for any purpose other than that authorized by Stantec is forbidden.

Legend

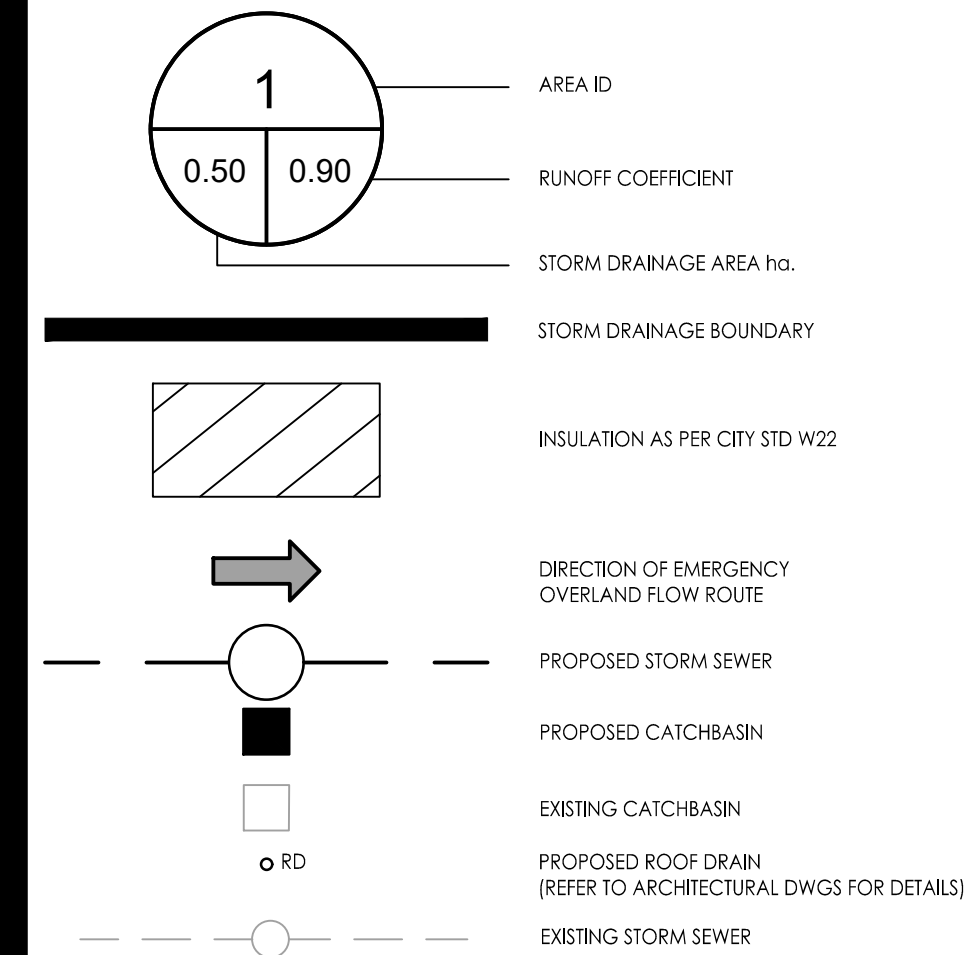

Notes

SCHEDULE OF ROOF RELEASE RATES				
BUILDING	DRAIN TYPE	# DRAINS	100YR HEAD (mm)	100YR RELEASE RATE (L/s)
BLDG	WATERTIGHT/PERMEABLE ACCURDOL	2	114	0.63

Revision	By	Appd.	YY.MM.DD
3	WAJ	AG	23.04.04
2	WAJ	AG	23.01.30
1	WAJ	AG	22.06.15

File Name:	160401745	WAJ	AG	WAJ	22.05.04
		Dwn.	Chkd.	Dgn.	YY.MM.DD

Permit-Seal

Client/Project
LION TRADE LTD.

211 ARMSTRONG STREET
OTTAWA, ON

Title
STORM DRAINAGE PLAN


Project No. 160401745	Scale 1:100	Sheet 6 of 6	Revision 3
--------------------------	----------------	-----------------	---------------

SD-1 6 of 6 3
PLAN # 18847

LOT 59 *Andrew McCreight* LOT 60

ANDREW MCCREIGHT
MANAGER, DEVELOPMENT REVIEW CENTRAL
PLANNING, DEVELOPMENT & BUILDING SERVICES
DEVELOPMENT DEPARTMENT, CITY OF OTTAWA

APPROVED
By Andrew McCreight at 7:35 am, May 23, 2024

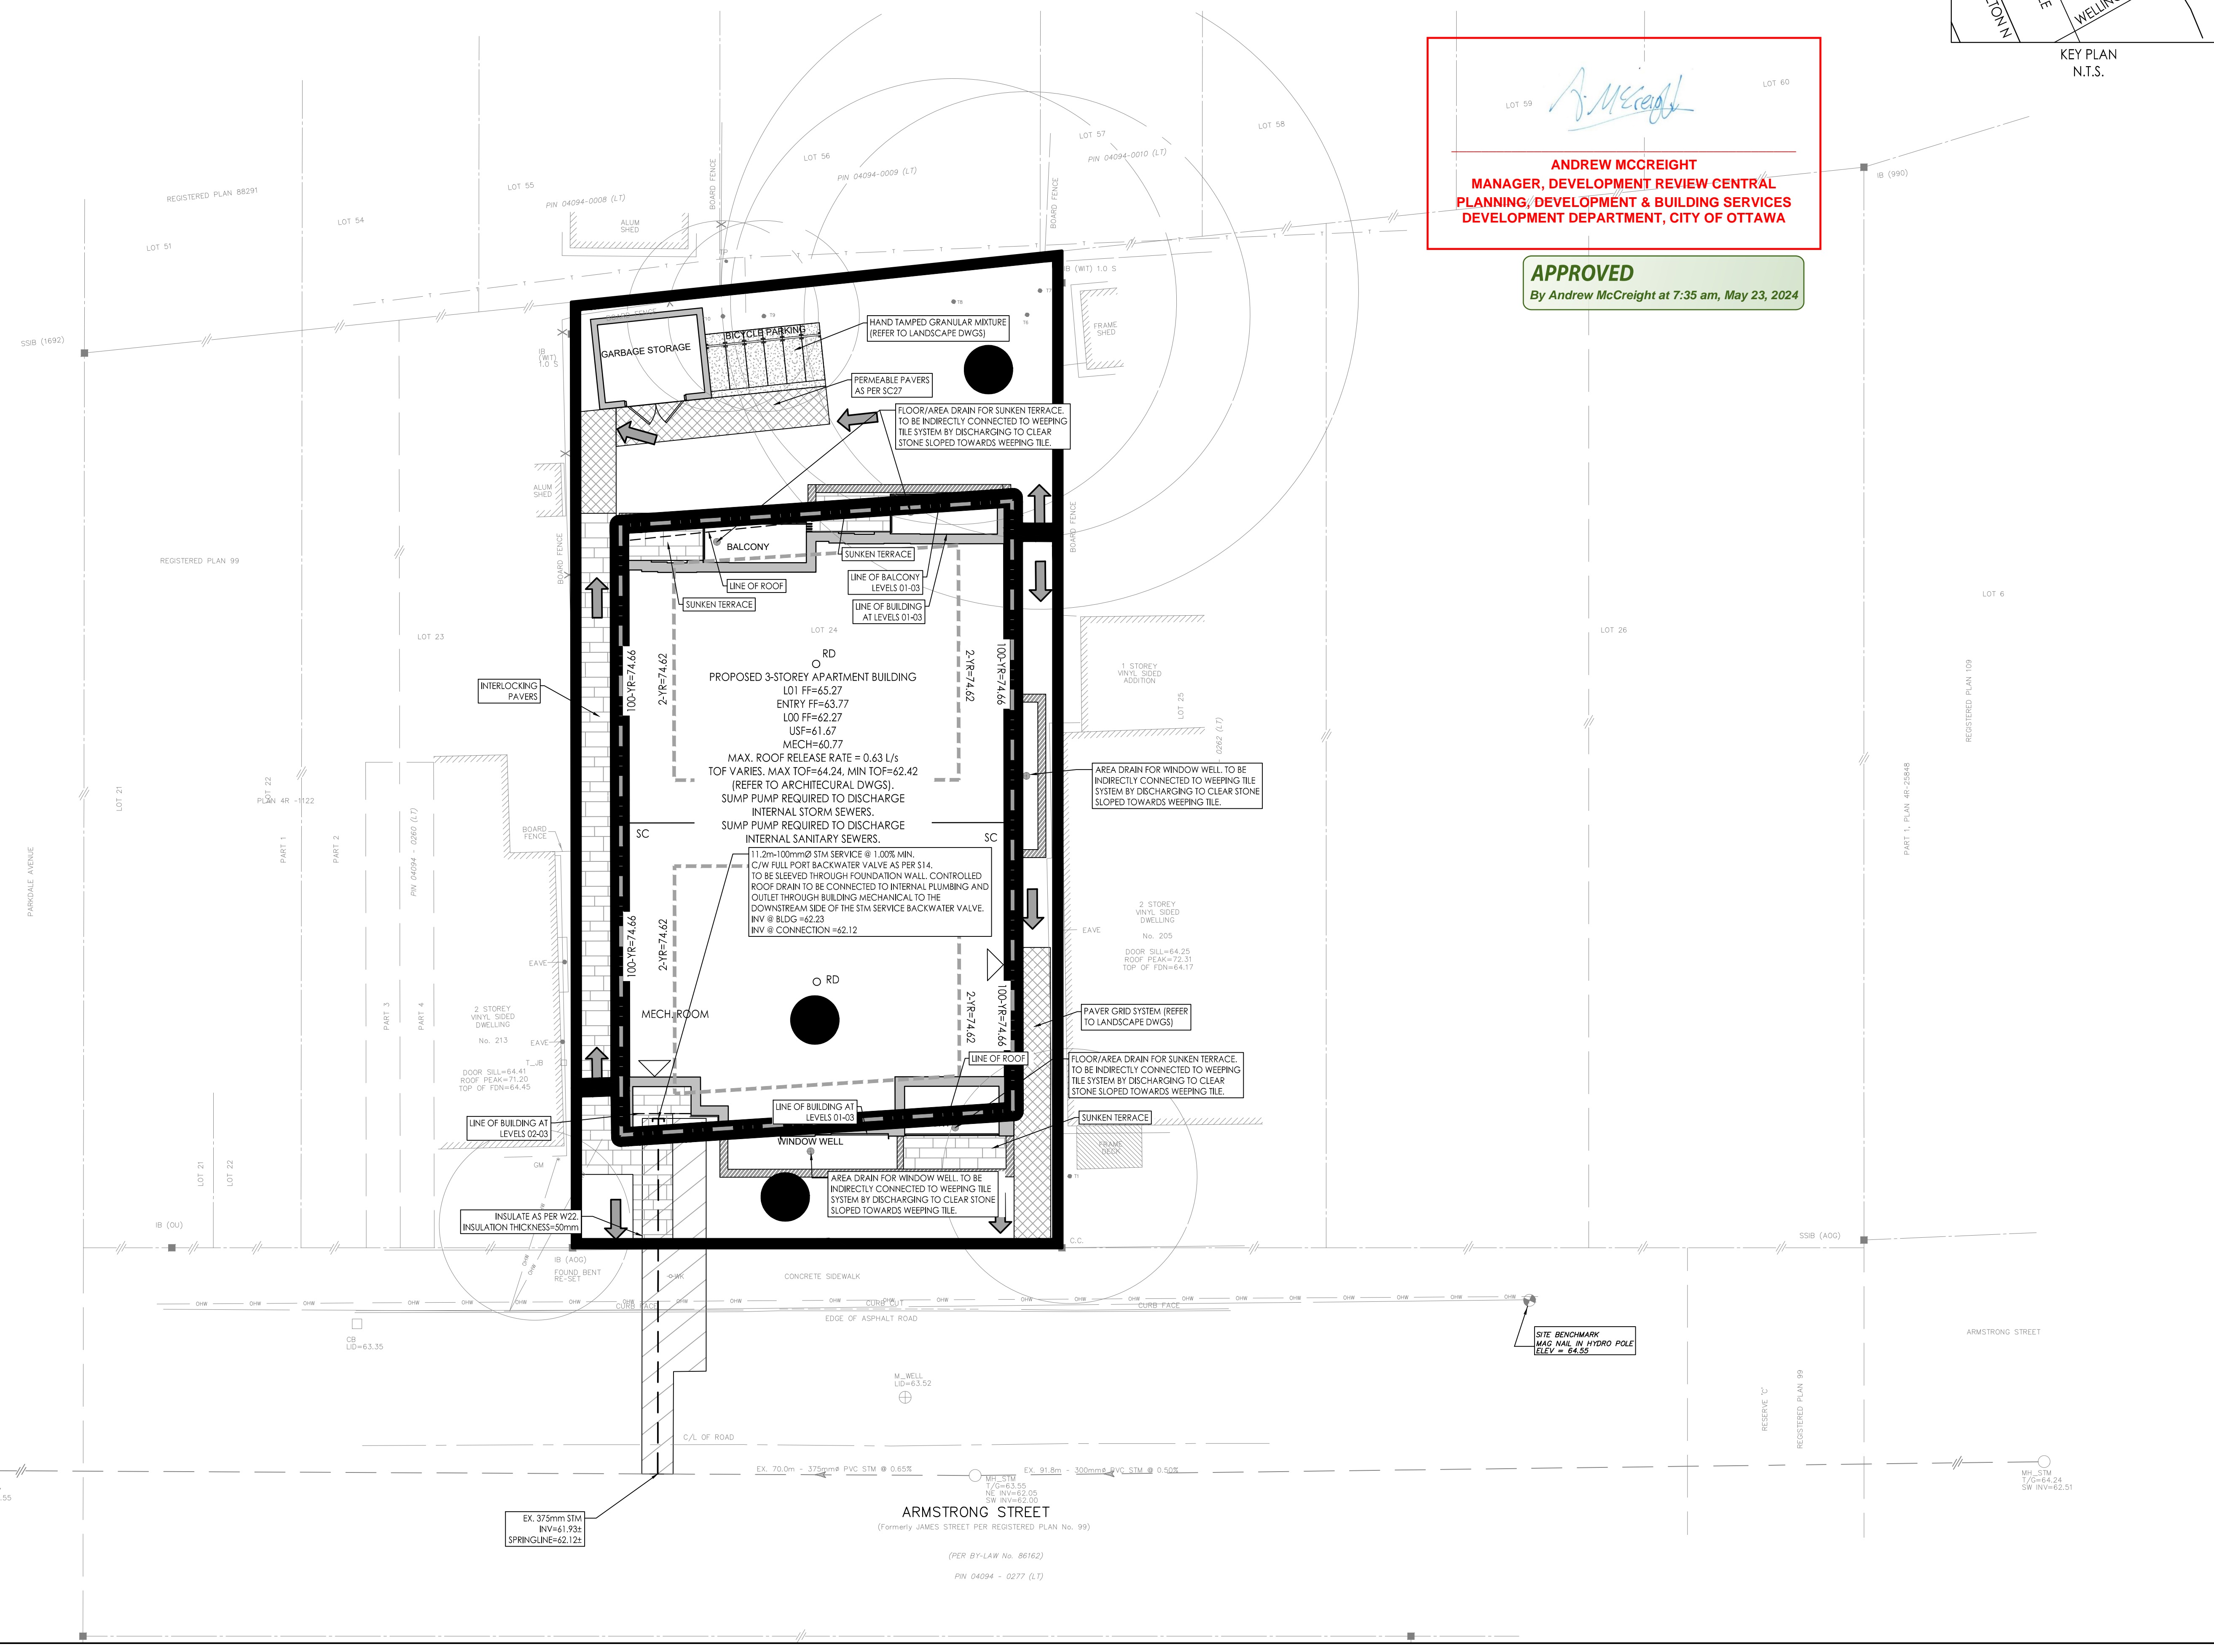

C:\Users\p10011\OneDrive\Documents\160401745\design\drawing\160401745-38.dwg
2024/05/23 10:54:18 AM by p10011 - 0255811100

ARMSTRONG STREET
(Formerly JAMES STREET PER REGISTERED PLAN No. 99)
(PER BY-LAW No. 86162)
PIN 04094 - 0277 (L7)

D07-12-22-01 20