


COVER MATERIAL TO CONSIST OF LEACHING BED FILL FOLLOWED BY APPROX. 100mm OF SANDY TOPSOIL. LEACHING BED TO BE VEGETATED AS SOON AS POSSIBLE.

SEWAGE SYSTEM DESIGN, SPECIFICATION, DETAILS AND NOTES HAVE BEEN COMPLETED IN ACCORDANCE WITH ELJEN DENITRIFICATION SUPPLEMENTAL DESIGN AND INSTALLATION MANUAL.

FINAL GRADING SHALL BE SUITABLY SHAPED TO DIRECT SURFACE WATER AWAY FROM THE PROPOSED SEWAGE SYSTEM.

REFER TO PATERSON GROUP DRAWING No. PH4944-1(rev.4) FOR SEWAGE SYSTEM LAYOUT.

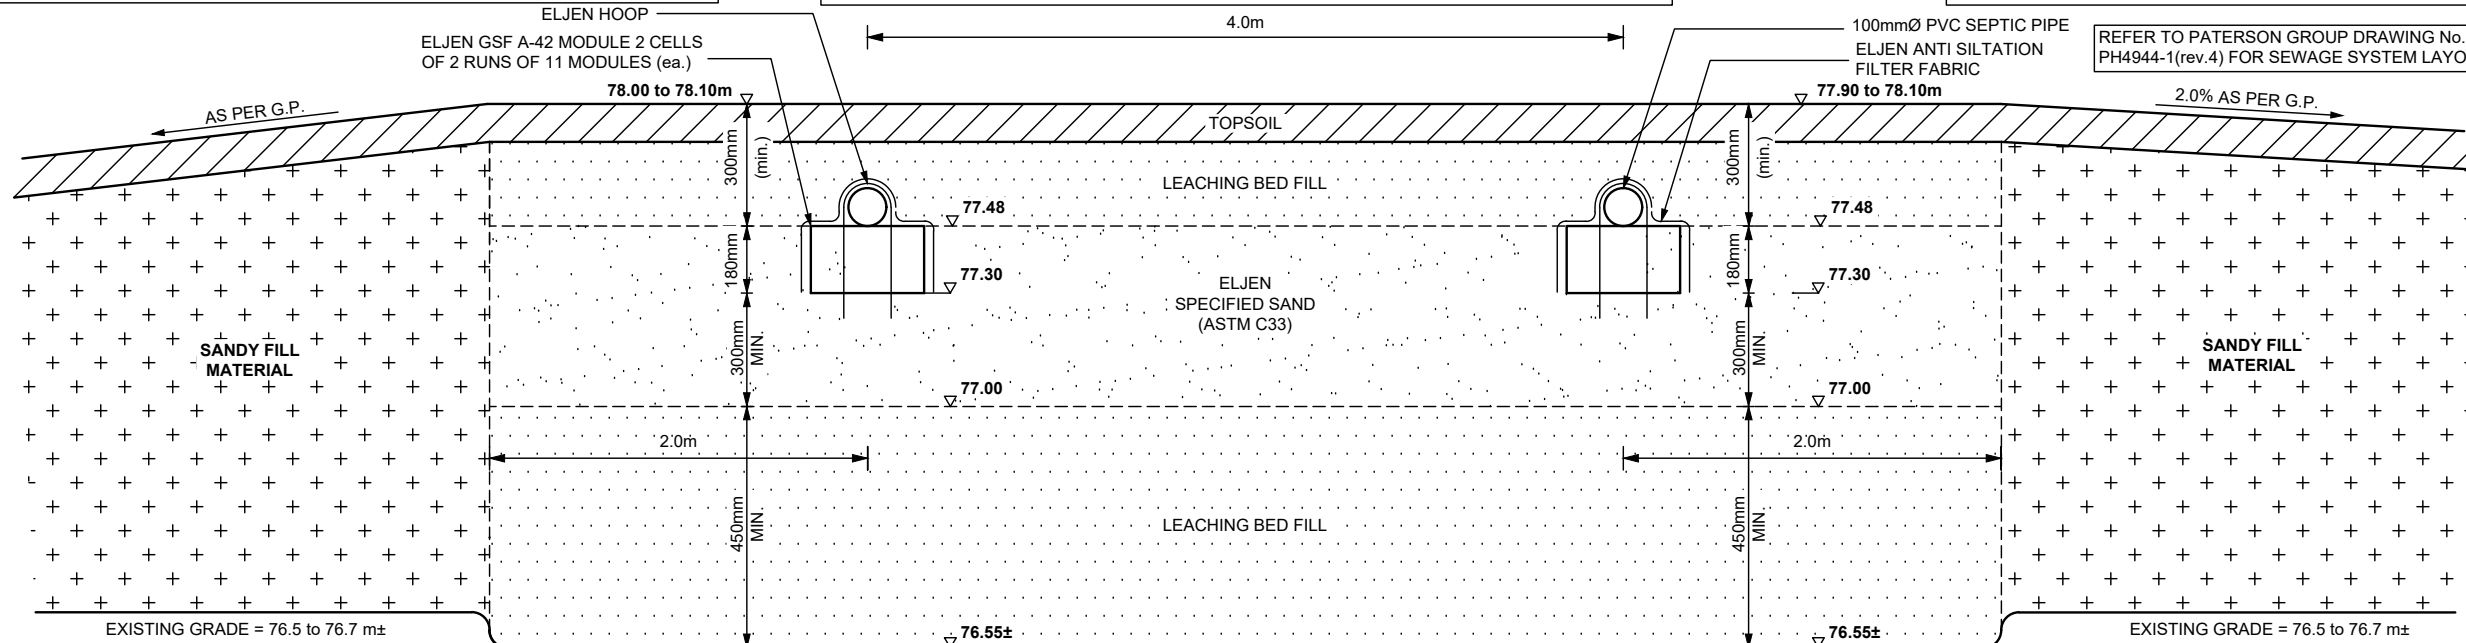

NOTES:

1) ESTIMATE OF DAILY SEWAGE FLOW (Q)

THE PROPOSED SEWAGE SYSTEM HAS BEEN DESIGNED TO SUPPORT A COMMERCIAL TYPE USAGE CONSISTING OF OFFICE, AND STORAGE, SHOP AND DETAINING OPERATIONS SPACE. THE DAILY DESIGN SEWAGE FLOW RATE IS CALCULATED IN ACCORDANCE WITH O.B.C. TABLE 8.2.1.3.B.

OFFICE SPACE:

- 75 L/DAY x 15 EMPLOYEES = 1,125 L/DAY

STORAGE, SHOP, DETAINING OPERATIONS AND YARD SPACE:

- 75 L/DAY x 10 EMPLOYEES = 750 L/DAY

ESTIMATED SEWAGE FLOW = 1,875 L/DAY

2) SOIL CONDITIONS

SOILS INFORMATION GATHERED BY PATERSON GROUP INC. ON JULY 1, 2020. REFER TO PATERSON GROUP REPORT PG6308-1 FOR FULL SOILS BREAKDOWN.

BH 1-20, ELEV. 76.32m	BH 2-20, ELEV. 76.62m
0.0-0.25 TOPSOIL	0.0-0.56 VERY LOOSE, BROWN SISA, SOME ORGANICS
0.25-0.38 BROWN SILTY SAND	0.56-1.52 BROWN SILTY SAND
0.38-7.47 FIRM BROWN SILTY CLAY	1.52-7.32 FIRM TO SOFT GREY SILTY CLAY
GREYING @ 3.0m DEPTH	

- TH DRY UPON COMPLETION

- TH DRY UPON COMPLETION

1) PRETREATMENT TANK

- TANK SHALL BE CONNECTED TO BUILDING BY A 150mm Ø PVC PIPE SLEEVED THROUGH A 200mm Ø PVC SDR 28 PIPE AND OVERLAIN WITH 50mm T x 600mm W RIGID INSULATION BOARDS (UNDER ROADWAY) AND SHALL BE INSTALLED AT 2.0% (min.) SLOPE TO THE PRETREATMENT TANK.
- MINIMUM WORKING CAPACITY OF PRETREATMENT TANK = (3 x Q) = 3 x 1,875 L/DAY = 5,625 L (min.)
- IT IS RECOMMENDED THAT A NEW 6,000L MIN. TWO-COMPARTMENT CONCRETE SEPTIC TANK BE INSTALLED.
- AN OBC APPROVED EFFLUENT FILTER (I.E. POLYLOK PL-525 EFFLUENT FILTER, OR EQUIVALENT) SHALL BE INSTALLED ON THE OUTLET PIPE IN THE PRETREATMENT TANK.
- THE ACCESS LIDS TO THE TANK OPENINGS SHALL BE EXTENDED TO THE GROUND SURFACE. INSTALL RISERS AND COVERS TO SUIT.
- ACCESS LIDS SHALL INCLUDE SAFETY DEVICES AS PER CSA B66-21.

4) LEACHING BED SIZING CRITERIA

- NO. OF MODULES REQUIRED = $Q/95 = 1,875/95 = 19.7$ MODULES
- USE 2 RUNS OF 11 (22) ELJEN GSF A-42 MODULES EACH
- SAND AREA REQUIRED = $QT/400 = 1,875(20)/400 = 117.2m^2$
- SAND AREA PROVIDED = $8.0m \times 17.42m = 139.4m^2$ (min.)

5) BALANCING TANK

- INSTALL A 3,600L MIN. BALANCING TANK IN SERIES AND DOWNSTREAM FROM THE NEW SEPTIC TANK.
- A TIME OPERATED SIMPLEX PUMPING SYSTEM (I.E. MYERS ME3F, OR SIMILAR) AND A HIGH WATER ALARM SHALL BE INSTALLED IN THE BALANCING TANK.
- THE TIME OPERATIONAL PUMPING SYSTEM SHALL OPERATE EVERY HOUR (I.E. 79 L/DOSE + VOLUME TO CHARGE THE SYSTEM - 33 L)
- A 3mm Ø DRAIN HOLE SHALL BE INSTALLED IN THE UNDERSIDE OF THE FORCEMAIN IN THE BALANCING TANK NEAR THE WALL CONNECTION.

- RISERS WITH A COVER SHALL BE INSTALLED OVER THE BALANCING TANK TO PROVIDE ACCESS FROM THE GROUND SURFACE.
- DISCHARGE PIPING FOR PUMP SHALL BE CONFIGURED SUCH THAT THE PUMP IS EASILY SERVICED FROM THE GROUND SURFACE.

6) DISTRIBUTION BOX / FORCEMAIN

- A 38mm Ø (NOMINAL) PVC SCH 40 FORCEMAIN SHALL BE USED TO CARRY THE EFFLUENT FROM THE BALANCING TANK TO THE 3m L x 100mm Ø PVC SEWER PIPE.
- 100mm SEWER PIPE SHALL DRAIN BY GRAVITY TO A 2 OUTLET DISTRIBUTION BOX.
- THE FORCE MAIN SHALL BE INSTALLED TO GRAVITY DRAIN TO THE BALANCING TANK @ 6.0% FROM THE DISTRIBUTION BOX TO THE UNDERSIDE OF ASPHALT (APPROX. 10m) AND 1.0% FROM THE UNDERSIDE OF ASPHALT TO THE BALANCING TANK (APPROX. 28.0m).
- THE FORCE MAIN SHALL BE OVERLAIN WITH 100mm T x 600mm C/W RIGID INSULATION AND SHALL BE SLEEVED THROUGH A 100mm Ø SDR 28 SEWER PIPE.
- THE FORCEMAIN SHALL BE BEDDED ON A MINIMUM OF 150mm OF OPSS GRANULAR 'A' AND SHALL BE COVERED WITH A MINIMUM OF 300mm GRANULAR 'A'. GRANULAR SHALL BE COMPACTED TO A MINIMUM OF 98% SPMDD.
- THE DISTRIBUTION BOX SHALL BE EQUIPPED WITH AN INLET Baffle AND OUTLET PIPES (4).
- EACH PIPING RUN SHALL BE FED BY A 2 OUTLET DISTRIBUTION BOX.
- THE DISTRIBUTION BOX SHALL BE CONNECTED TO THE DISTRIBUTION PIPING RUNS USING 100mm Ø SOLID PVC SEWER PIPE @ 2% (min.) SLOPE.

7) LEACHING BED CONSTRUCTION GUIDELINES

- REMOVE ALL EXISTING TOPSOIL, ORGANICS AND ANY FILL MATERIAL, WITHIN THE LIMITS OF THE SAND AREA AND SUBEXCAVATE TO AT LEAST ELEVATION 76.55m, WHICHEVER IS GREATER. RE-ESTABLISH THE SPECIFIED CONTACT LEVEL USING SELECT SAND FILL, WHERE REQUIRED.
- THE SUBGRADE SURFACE SHALL BE SCARIFIED, UNDER DRY CONDITIONS.
- PLACE A 450mm MIN. THICK LAYER OF LEACHING BED FILL OVER THE SUITABLY PREPARED SUBGRADE.
- LEACHING BED SAND FILL SHALL BE UNIFORM SAND WITH GRADING LIMITS SIMILAR TO 100% PASSING 13.2mm SIEVE, LESS THAN 5% PASSING 0.075mm SIEVE, AND HAVING A PERCOLATION TIME OF 6 TO 8 min/cm. LEACHING BED FILL SHALL BE PRE-APPROVED BY THE CONSULTANT.
- PLACE A 300mm MIN. THICK LAYER OF ELJEN SPECIFIED SAND FILL OVER THE LEACHING BED FILL.
- THE ELJEN SPECIFIED SAND FILL SHALL CONSIST OF WASHED SAND MEETING THE REQUIREMENTS OF ASTM C33 "STANDARD SPECIFICATION FOR CONCRETE AGGREGATES" WITH LESS THAN 5% PASSING 0.075mm SIEVE. ELJEN SPECIFIED SAND FILL SHALL BE PRE-APPROVED BY THE CONSULTANT.
- THE MODULES SHALL BE INSTALLED IN ACCORDANCE WITH THE MANUFACTURER'S RECOMMENDATIONS.
- THE MODULES SHALL BE INSTALLED AT A 0.5% SLOPE, END TO END AND WITH THE WHITE DEMARCATION LINE FACING UP.
- THE MODULAR BASE LEVEL (ELEV. 76.40 AT THE HEAD AND 76.35m AT THE FOOT) SHALL BE ESTABLISHED WITH ELJEN SPECIFIED SAND FILL, HAVING A MINIMUM THICKNESS OF 150mm.
- THE ELJEN MODULES SHALL BE FED BY GRAVITY BY A 100mm Ø PVC SEWER PIPE @ 2% (min.) SLOPE FROM THE DISTRIBUTION BOX TO BE OVERLAIN WITH 50mm T x 600mm W RIGID INSULATION BOARDS
- THE DISTRIBUTION PIPE SHALL CONSIST OF A 100mm Ø PERFORATED PVC PIPE CENTRED OVER THE MODULES. THE PIPE SHALL BE SECURED TO THE TOP OF THE MODULES USING AN ELJEN HOOP (MINIMUM 1 HOOP PER MODULE).
- THE INVERT LEVEL OF THE DISTRIBUTION PIPE SHALL BE SET ON THE MODULES AT A 0.5% AT ELEVATION 77.58m AT THE HEAD AND 77.53m AT THE FOOT. THE END OF THE PIPE RUNS SHALL BE CONNECTED TO A 100mm Ø SOLID PVC FOOTER PIPE
- INSTALL ELJEN SYSTEM SAMPLING DEVICE AS PER MANUFACTURER'S RECOMMENDATIONS.
- THE ELJEN ANTI-SILTATION FILTER FABRIC SHALL BE SPREAD LENGTHWISE OVER THE PERFORATED SEPTIC PIPE AND DOWN THE SIDES OF THE MODULES. ENSURE ENDS OF MODULES ARE ALSO COVERED WITH FABRIC.
- THE MODULES SHALL BE BACKFILLED, WITH ELJEN SPECIFIED SAND FILL TO AT LEAST THE TOP OF THE ELJEN MODULES, FOLLOWED BY 200mm (min.) TO 500mm (max.) OF LEACHING BED FILL, FOLLOWED BY 100mm OF SANDY TOPSOIL, WITHIN THE LIMITS OF THE SAND AREA. THE BED AREA SHOULD BE VEGETATED AS SOON AS POSSIBLE.
- THE SIDES OF THE BED SHOULD BE SLOPED AT 3H:1V OR SHALLOWER.

- VENT SYSTEM SHALL BE INSTALLED ON THE FOOTER PIPE. CONNECT A 100mm Ø PVC VENT PIPE TO FOOTER PIPE, EXTENDING TO GROUND SURFACE. VENT PIPE TO BE INSTALLED IN 150mm Ø LANDSCAPE VALVE COVER.

8) MINIMUM CLEARANCE DISTANCE FROM DISTRIBUTION PIPE

- 5.7m FROM ANY PROPERTY LINE
- 7.7m FROM ANY STRUCTURE: 5.0m FROM ANY BASEMENTLESS STRUCTURE
- 17.7m FROM ANY DRILLED WELL
- 5.0m FROM ANY TREE (UNLESS OTHERWISE APPROVED)

9) MINIMUM CLEARANCE DISTANCE FROM TANK(S)

- 1.5m FROM ANY STRUCTURE
- 15.0m FROM ANY DRILLED OR DUG WELL
- 3.0m FROM ANY PROPERTY LINE

10) GENERAL

- SNOW STORAGE SHALL NOT BE LOCATED OVER PROPOSED SEWAGE SYSTEM.
- THE SEWAGE SYSTEM HAS NOT BEEN DESIGNED TO SUPPORT TRAFFIC LOADING.
- THE BACKFILLING OF THE SEWAGE SYSTEM SHOULD MINIMIZE THE RISK OF OVER COMPACTION WITH THE USE RUBBER TRACKED EQUIPMENT AND BY AVOIDING THE CREATION OF ANY CONSTRUCTION ROUTES OR PATHWAYS OVER THE SYSTEM.
- ANY NEW IRRIGATION / SPRINKLER SYSTEM SHOULD NOT BE USED IN PROXIMITY OF THE PROPOSED SEWAGE SYSTEM.
- ENSURE WALKWAYS AND/OR SHRUBBERY ARE NOT PLACED WITHIN PROXIMITY OF THE TANKAGE.
- THE BACKWASH WATERS FROM ANY WATER TREATMENT UNIT, SUCH AS WATER SOFTENER, SHOULD NOT DISCHARGE INTO THE SEWAGE SYSTEM.
- THE SEWAGE SYSTEM HAS NOT BEEN DESIGNED FOR THE USE OF A GARBAGE DISPOSAL.
- SEWAGE SYSTEM INSTALLER SHALL BE QUALIFIED AND REGISTERED UNDER PART 8 OF THE ONTARIO BUILDING CODE AND SHALL BE AN AUTHORIZED ELJEN TREATMENT SYSTEM INSTALLER.
- ALL WORK SHALL BE CARRIED OUT IN ACCORDANCE WITH THE LATEST BY-LAWS, CODES AND REGULATIONS.
- CONTRACTOR SHALL REVIEW DRAWINGS IN DETAIL AND SHALL INFORM THE CONSULTANT OF ANY ERRORS AND/OR OMISSIONS ON DESIGN DRAWINGS IMMEDIATELY.
- CONTRACTOR SHALL BE RESPONSIBLE TO LOCATE AND PROTECT ALL EXISTING UNDERGROUND SERVICES.
- CONTRACTOR SHALL VISIT THE SITE AND REVIEW ALL DOCUMENTATION TO BECOME FAMILIAR WITH THE SITE AND SUBSURFACE SOIL CONDITIONS TO DETERMINE SUITABLE METHODS OF CONSTRUCTION.
- THE MANUFACTURER PROVIDES A LIMITED WARRANTY OF THE SYSTEM COMPONENTS. THE OWNER OF THE SYSTEM MUST SIGN A MAINTENANCE AGREEMENT WITH THE MANUFACTURER'S REPRESENTATIVE. THE SYSTEM OWNER IS RESPONSIBLE FOR THE ANNUAL FEES ASSOCIATED WITH THE MAINTENANCE.
- THE FIRM OF PATERSON GROUP INC. HAS PROVIDED DESIGN SERVICES ONLY FOR THE SUBJECT SEWAGE SYSTEM. THE DESIGN HAS BEEN CARRIED OUT IN ACCORDANCE WITH THE MANUFACTURER'S GUIDELINES AND OUR INTERPRETATION OF PART 8 OF THE ONTARIO BUILDING CODE.
- INSPECTIONS BY THE CONSULTANT DURING THE INSTALLATION OF THE SYSTEM IS A REQUIREMENT OF SOME REGULATING AUTHORITIES AND IS STRONGLY RECOMMENDED BY THIS FIRM.
- THE PROPERTY LINE / SEPARATION DISTANCES SHOULD BE CONFIRMED PRIOR TO CONSTRUCTION.
- CONSTRUCTION INSPECTIONS DURING THE INSTALLATION OF THE SEWAGE SYSTEM MAY BE REQUIRED BY THE REGULATING AUTHORITY AND ARE STRONGLY RECOMMENDED BY THIS FIRM. IF THIS FIRM IS TO COMPLETE ANY CONSTRUCTION INSPECTION(S), ADDITIONAL FEES MAY BE APPLIED. CONFIRMATION OF PAYMENT WILL BE REQUIRED PRIOR TO THE INSPECTION.
- THE TEST HOLE INFORMATION PROVIDED, IS INTENDED TO BE USED FOR DESIGN PURPOSES ONLY, AND SHOULD NOT BE RELIED UPON FOR CONSTRUCTION PURPOSES. IF DISCREPANCIES ARE FOUND DURING THE CONSTRUCTION PROCESS, IT IS THE CLIENT'S RESPONSIBILITY TO CONTACT THIS FIRM TO MAKE ANY NECESSARY COMMENTS OR REVISIONS. ADDITIONAL REVISIONS ARE NOT CONSIDERED PART OF THE DESIGN WORKS AND WILL BE CONSIDERED AS AN ADDITIONAL COST.



DD/MM/YY	DESCRIPTION	REV.
16/08/24	Revised per Client Request	5
15/08/24	Issued for Final Review	4
08/08/24	Revised Forcemain Layout	3
06/08/24	Revised per Storm Crossing Elevations.	2
30/07/24	Revised per Preliminary Discussion Comments	1
12/07/24	Issued for Preliminary Review	0

DD/MM/YY	DESCRIPTION	REV.

Consultant:



Client:

THUNDER ROAD LIMITED PARTNERSHIP

Project:

PROPOSED COMMERCIAL FACILITY

6160 THUNDER ROAD OTTAWA (VARS), ONTARIO

Drawing:


SEWAGE SYSTEM DETAILS AND NOTES

Scale: N.T.S. Drawn by: HV

Date: 08/2024 Checked by: MK

Drawing No.: **PH4944-2(rev.5)**

p:\autocad drawings\hydrogeology\ph4944\ph4944 - thunder road limited partnership - 6160 thunder road, ottawa\ph4944-2(rev.5).dwg

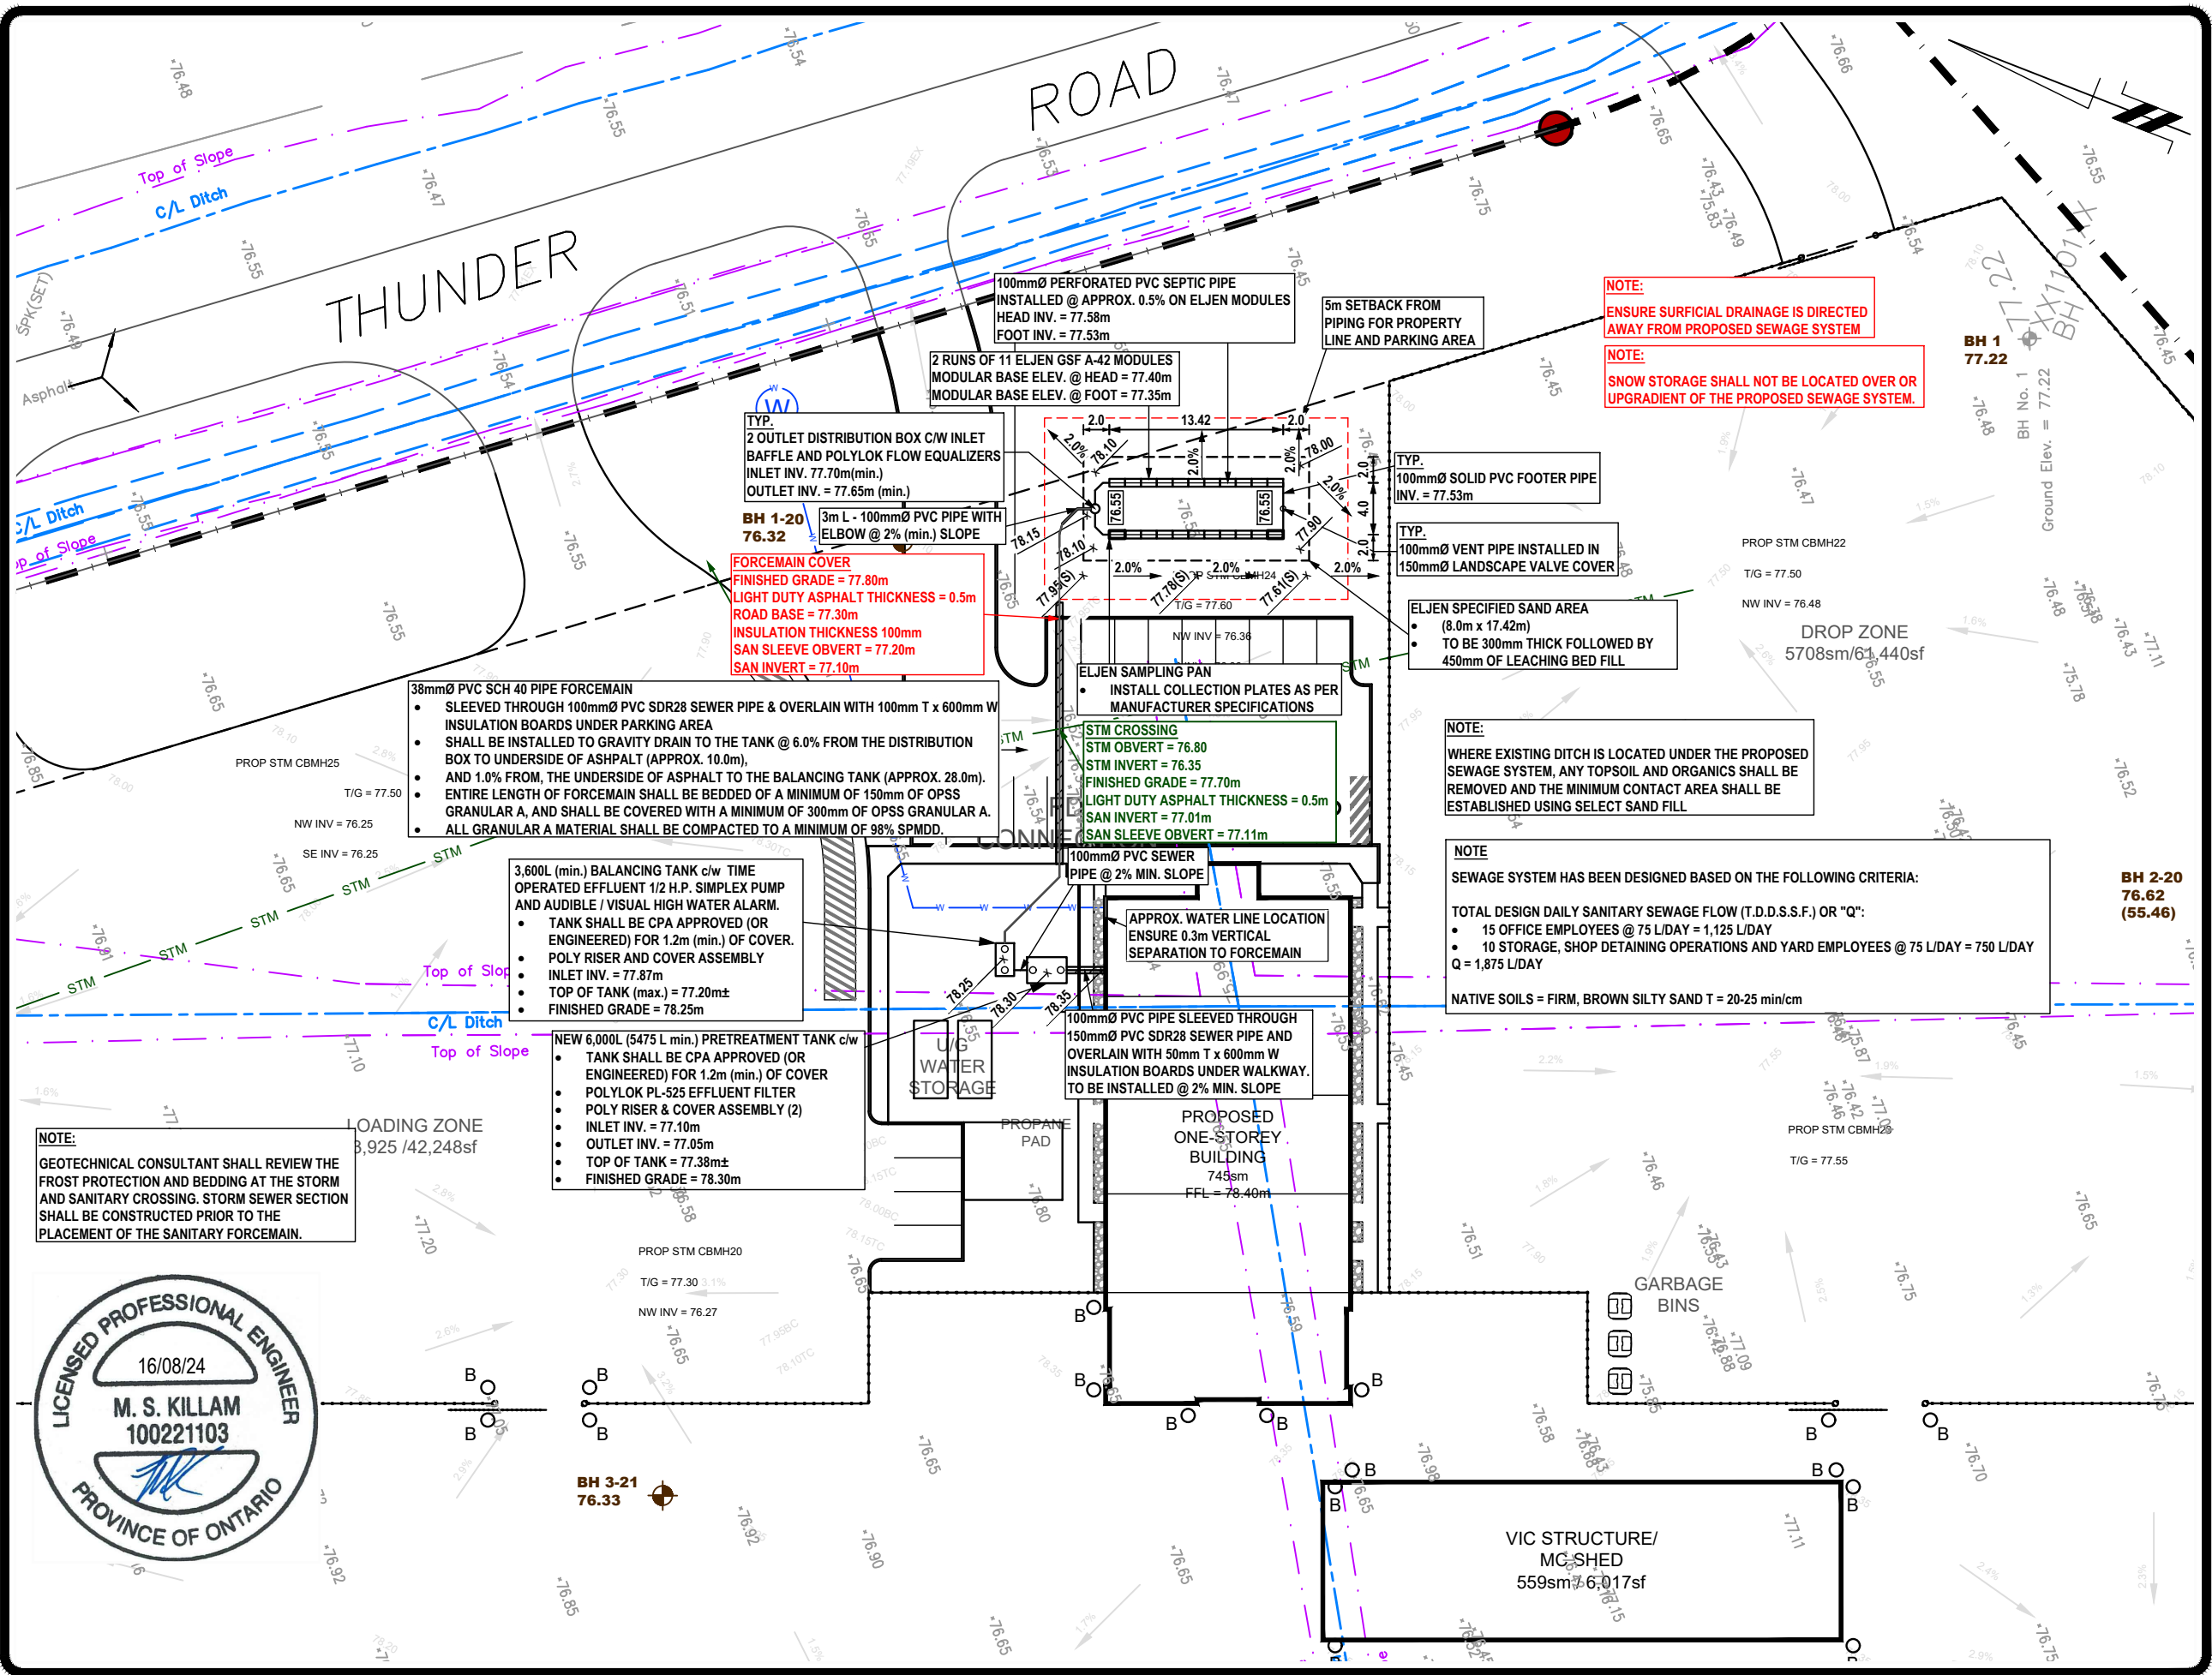

NOTE:
 GEOTECHNICAL CONSULTANT SHALL REVIEW THE FROST PROTECTION AND BEDDING AT THE STORM AND SANITARY CROSSING. STORM SEWER SECTION SHALL BE CONSTRUCTED PRIOR TO THE PLACEMENT OF THE SANITARY FORCEMAIN.



LEGEND:

- Bore Hole Location - as per Paterson Group Report No. PG5161-1 (rev.3)
- Existing Ground Surface Elev. (m)
- Proposed Ground Surface Elev. (m)
- Proposed Swale Elev. (m)
- Proposed Subgrade Elev. (m)
- To be Confirmed
- Proposed Structure
- Surficial Flow Direction

All units are in meters unless otherwise specified.

BENCHMARK INFORMATION:
 Refer to Grading and Drainage Plan No. C304, dated July, 2024, by LRL Engineering.

REFERENCE:
 Base Plan Information obtained from Site Plan No. SPA-1, dated June 26, 2024, by McRobie Architects and Interior Designers

Topographic obtained from Grading and Drainage Plan No. C304, dated July, 2024, by LRL Engineering.

DD/MM/YY	DESCRIPTION	REV.
16/08/24	Revised Per Client Request	5
15/08/24	Issued for Final Review	4
08/08/24	Revised Forcemain Layout	3
06/08/24	Revised per Storm Crossing Elevations.	2
30/07/24	Revised per Preliminary Discussion Comments	1
12/07/24	Issued for Preliminary Review	0

Consultant:

9 AURIGA DRIVE
 OTTAWA, ON
 K2E 7S9
 TEL: (613) 226-7381

Client:
THUNDER ROAD LIMITED PARTNERSHIP

Project:
PROPOSED COMMERCIAL FACILITY
 6160 THUNDER ROAD
 OTTAWA (VARS), ONTARIO

Drawing:
SEWAGE SYSTEM LAYOUT PLAN

Scale: 1:500	Drawn by: HV
Date: 08/2024	Checked by: MK

Drawing No.:
PH4944-1(rev.5)
 p:\autocad drawings\hydrogeology\ph4944\ph4944 - thunder road limited partnership - 6160 thunder road, ottawa\ph4944-1(rev.5).dwg