


**LEGEND**

- Subject Lands
- Residential
- Mixed Use
- Road
- Parking
- Pathway Connection

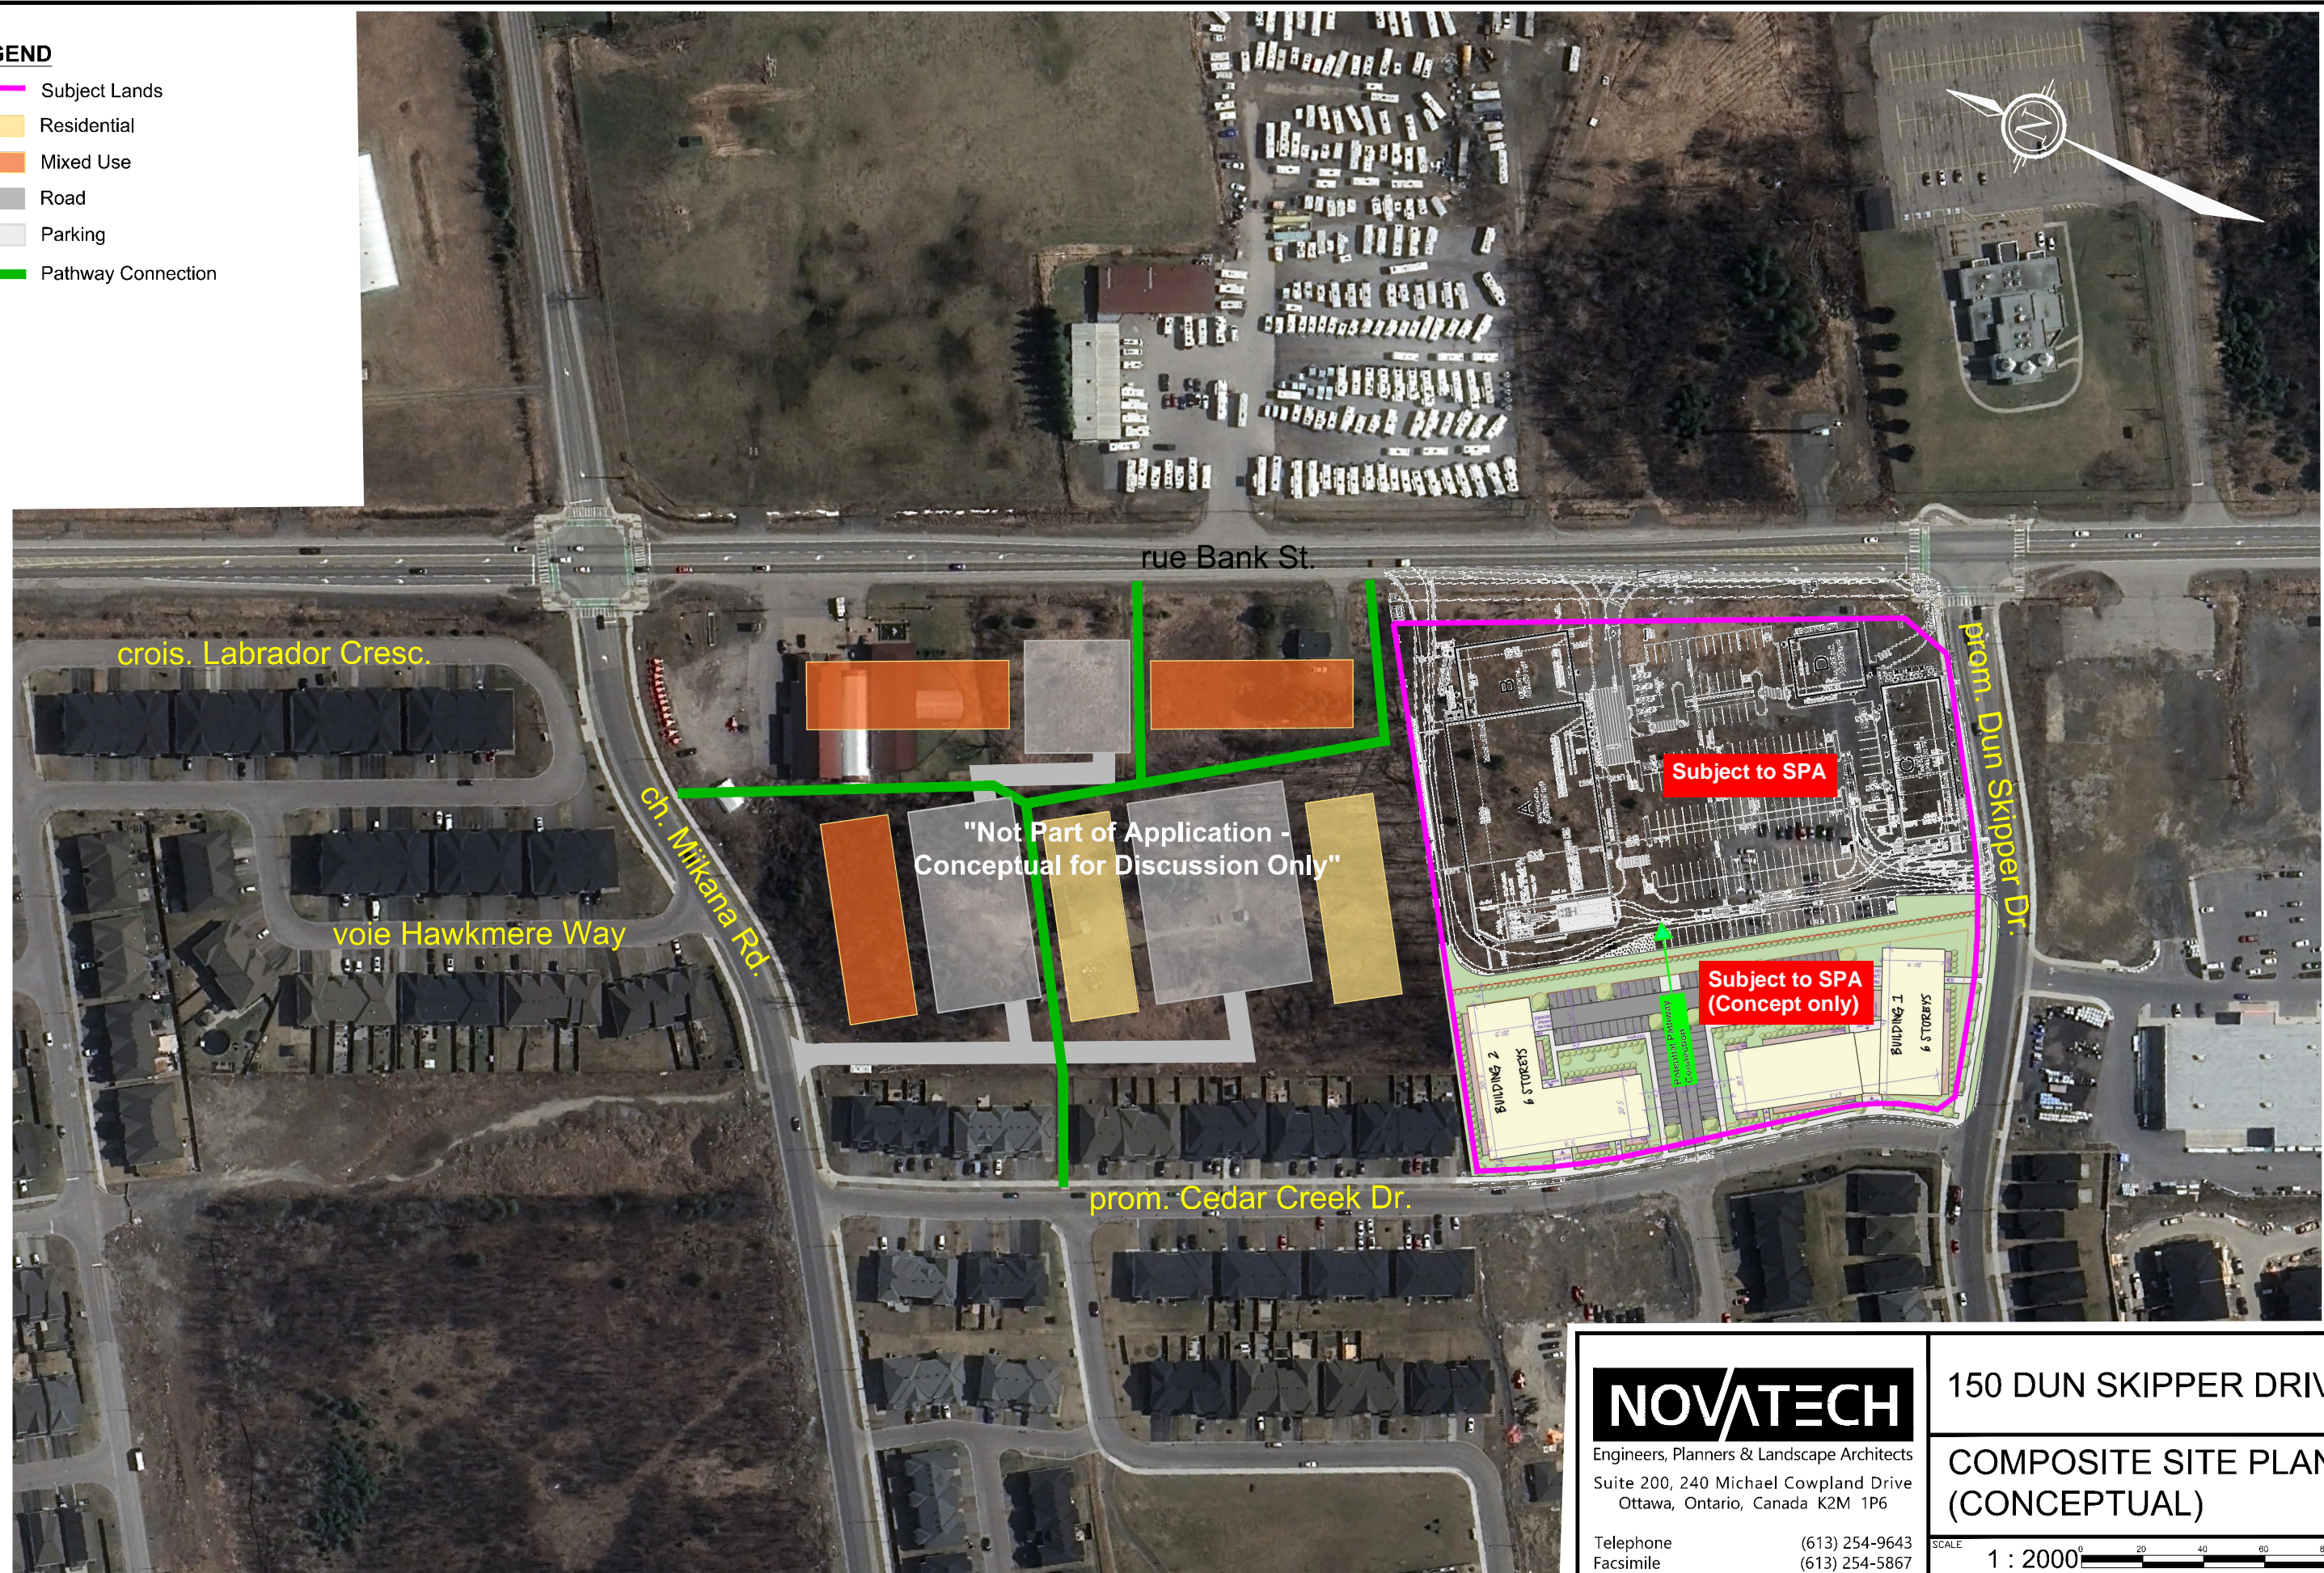

M:\2024\124107\CAD\Planning\Figures\124107-Fig1.dwg, 11x17 landscape, Oct 24, 2024 - 12:27pm, wsloss

**NOVATECH**

Engineers, Planners & Landscape Architects  
Suite 200, 240 Michael Cowpland Drive  
Ottawa, Ontario, Canada K2M 1P6

Telephone (613) 254-9643  
Facsimile (613) 254-5867  
Website www.novatech-eng.com

150 DUN SKIPPER DRIVE

**COMPOSITE SITE PLAN  
(CONCEPTUAL)**

SCALE 1 : 2000

DATE	JOB	FIGURE
OCT 2024	124107	124107-FIG1