


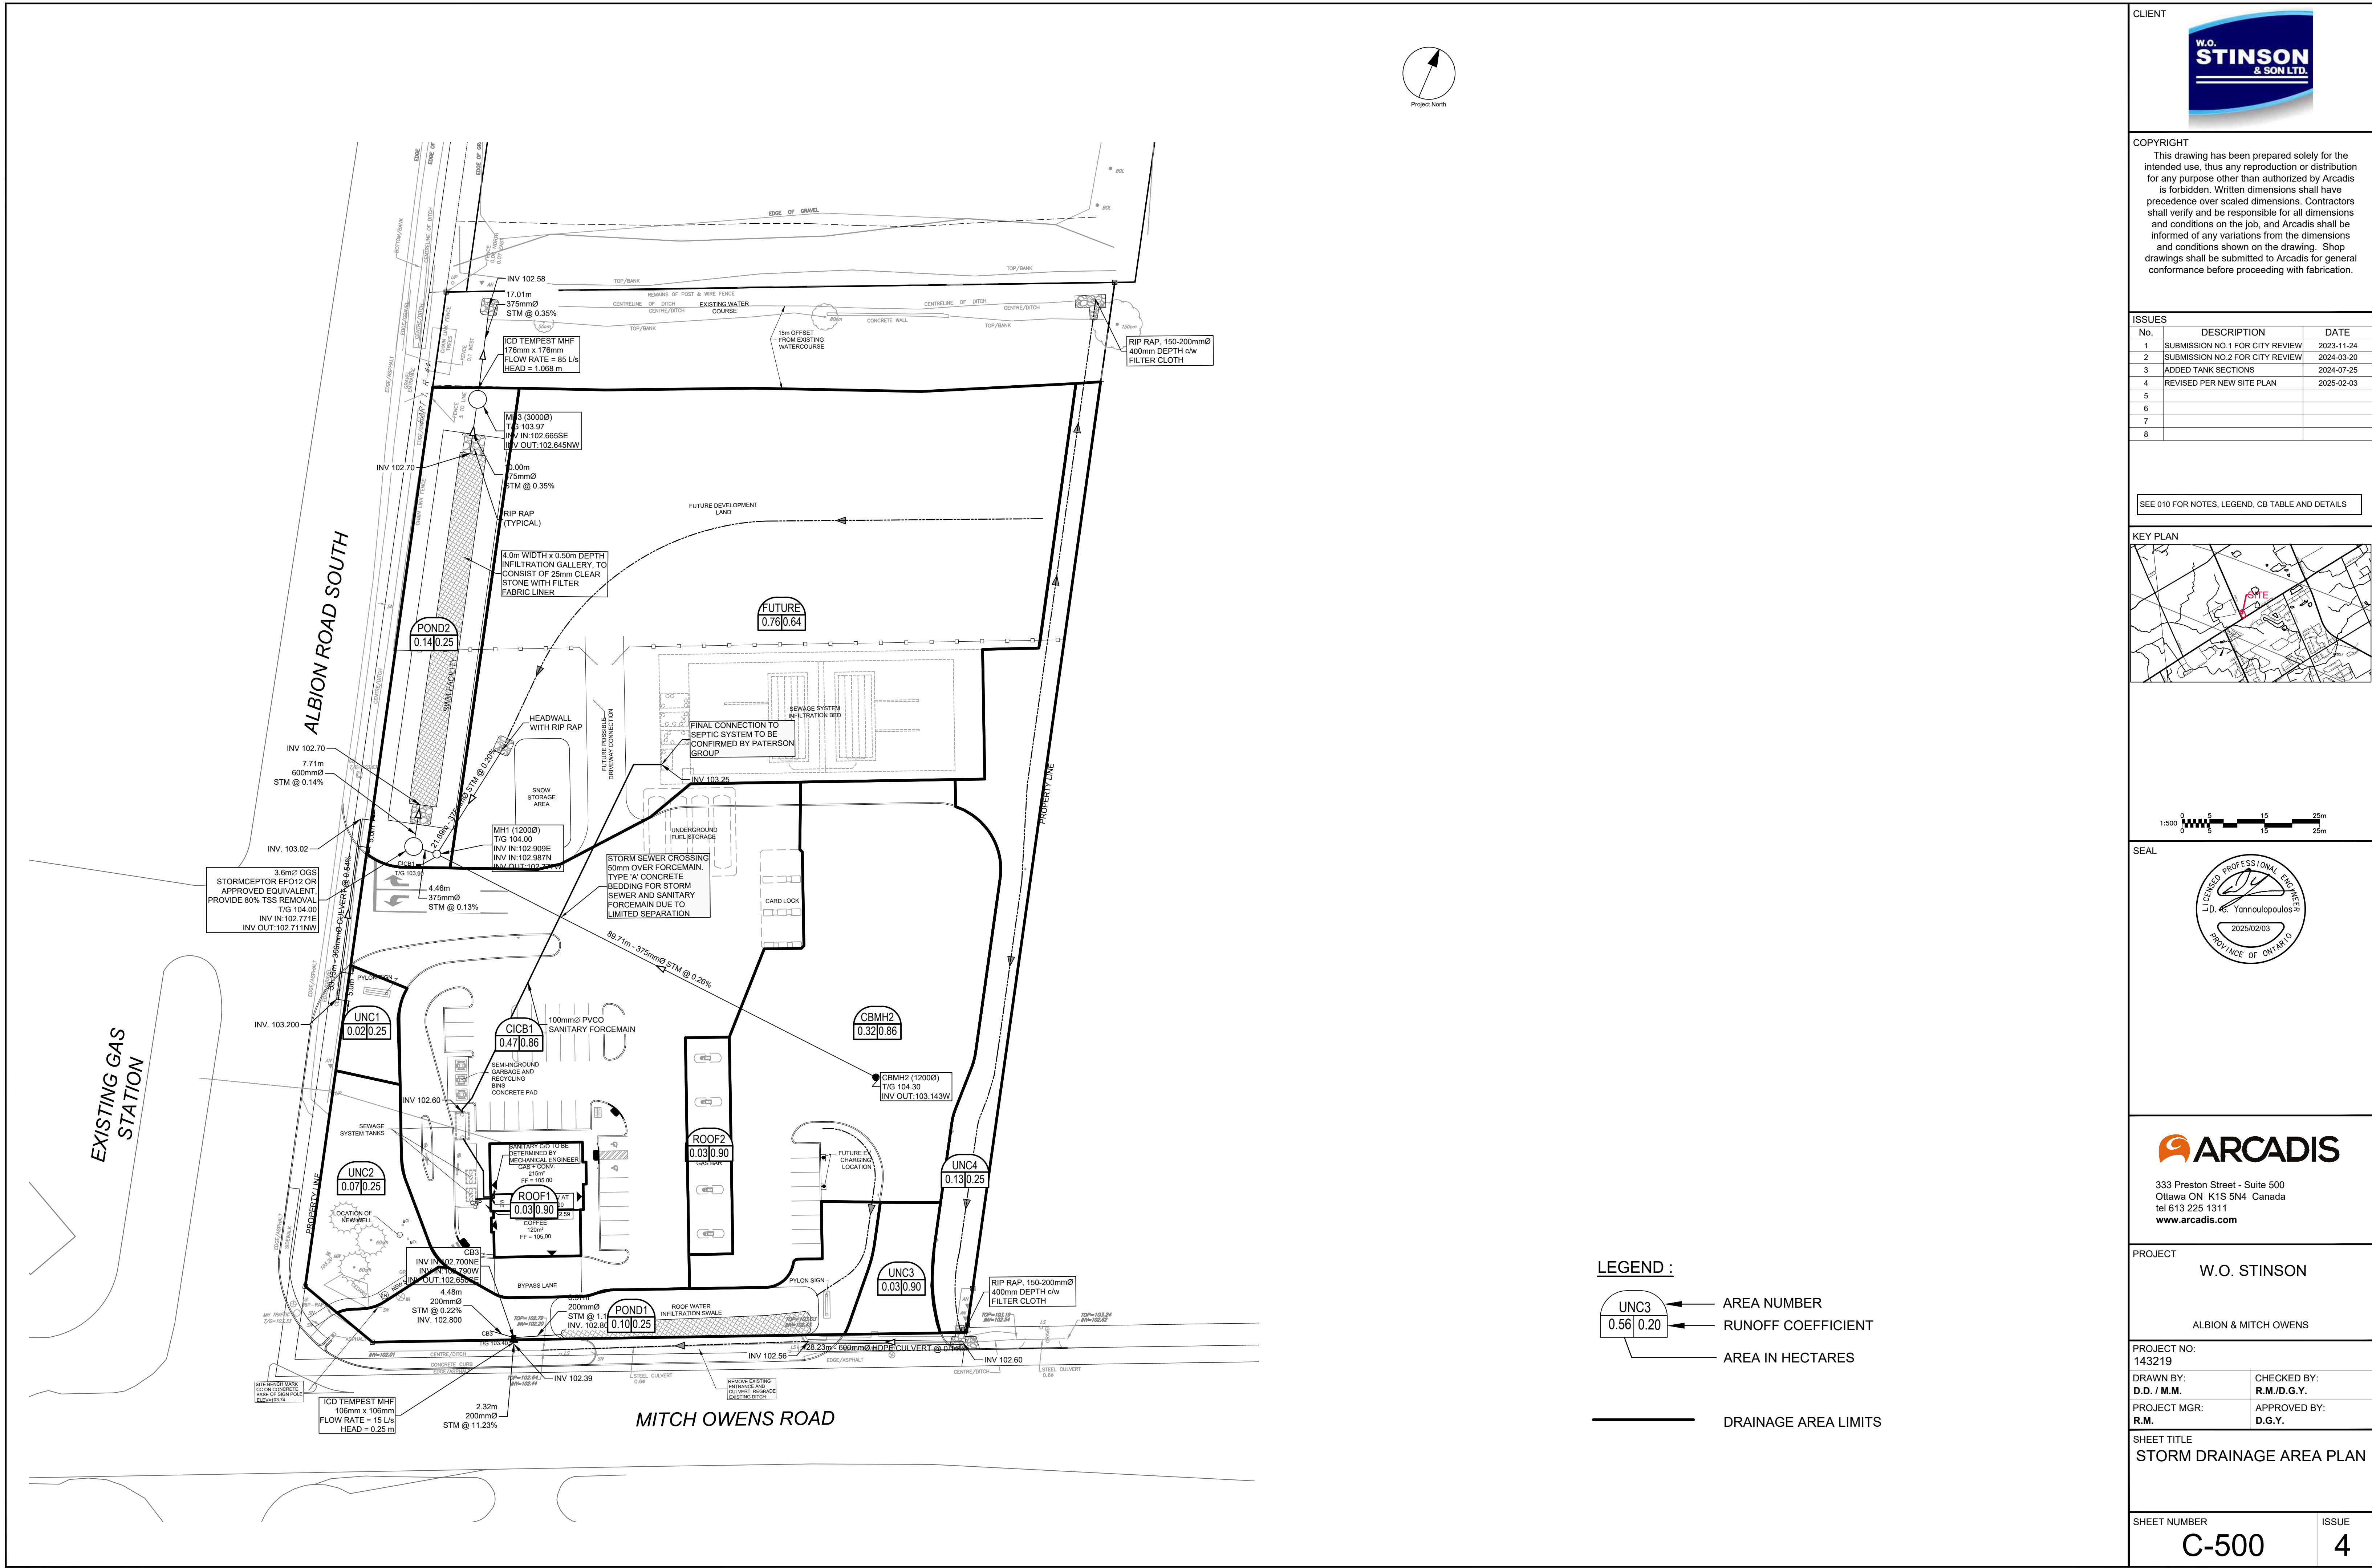

CLIENT

COPYRIGHT

This drawing has been prepared solely for the intended use, thus any reproduction or distribution for any purpose other than authorized by Arcadis is forbidden. Written dimensions shall have precedence over scaled dimensions. Contractors shall verify and be responsible for all dimensions and conditions on the job, and Arcadis shall be informed of any variations from the dimensions and conditions shown on the drawing. Shop drawings shall be submitted to Arcadis for general conformance before proceeding with fabrication.

ISSUES

No.	DESCRIPTION	DATE
1	SUBMISSION NO. 1 FOR CITY REVIEW	2023-11-24
2	SUBMISSION NO. 2 FOR CITY REVIEW	2024-03-20
3	ADDED TANK SECTIONS	2024-07-25
4	REVISED PER NEW SITE PLAN	2025-02-03
5		
6		
7		
8		

SEE 010 FOR NOTES, LEGEND, CB TABLE AND DETAILS

KEY PLAN

1:500

SEAL

PROJECT

W.O. STINSON

ALBION & MITCH OWENS

PROJECT NO:

143219

DRAWN BY:

D.D. / M.M.

CHECKED BY:

R.M./D.G.Y.

PROJECT MGR:

R.M.

APPROVED BY:

D.G.Y.

SHEET TITLE

STORM DRAINAGE AREA PLAN

SHEET NUMBER

C-500

ISSUE

4

LEGEND :

UNC3

0.56 | 0.20

AREA NUMBER

RUNOFF COEFFICIENT

AREA IN HECTARES

—

DRAINAGE AREA LIMITS

FILE LOCATION: J:\143219_WO_Stinson\7.0_Production\7.03_Design\04_Civil\Sheets\500 STORM DRAINAGE PLAN.dwg

LAST SAVED: January 29, 2025, by zhung7667

PRINTED: January 31, 2025 4:13:19 PM by Mirela Marian

PC2024-0363

1 m

XXXX