

KNOWN AS BRADLEY SIDE ROAD

PART 1, 4R-29486

PIN 0 4 5 3 7

1 Storey Barn (Frame)

EXISTING YARD

PIN 1, 5R-9986


PIN 0 4 5 3 7 - 0 7 3

EXIST. CHURCH

PART 1, 4R-18465

PIN 0 4 5 3 7 - 0 7 3

WIDENING

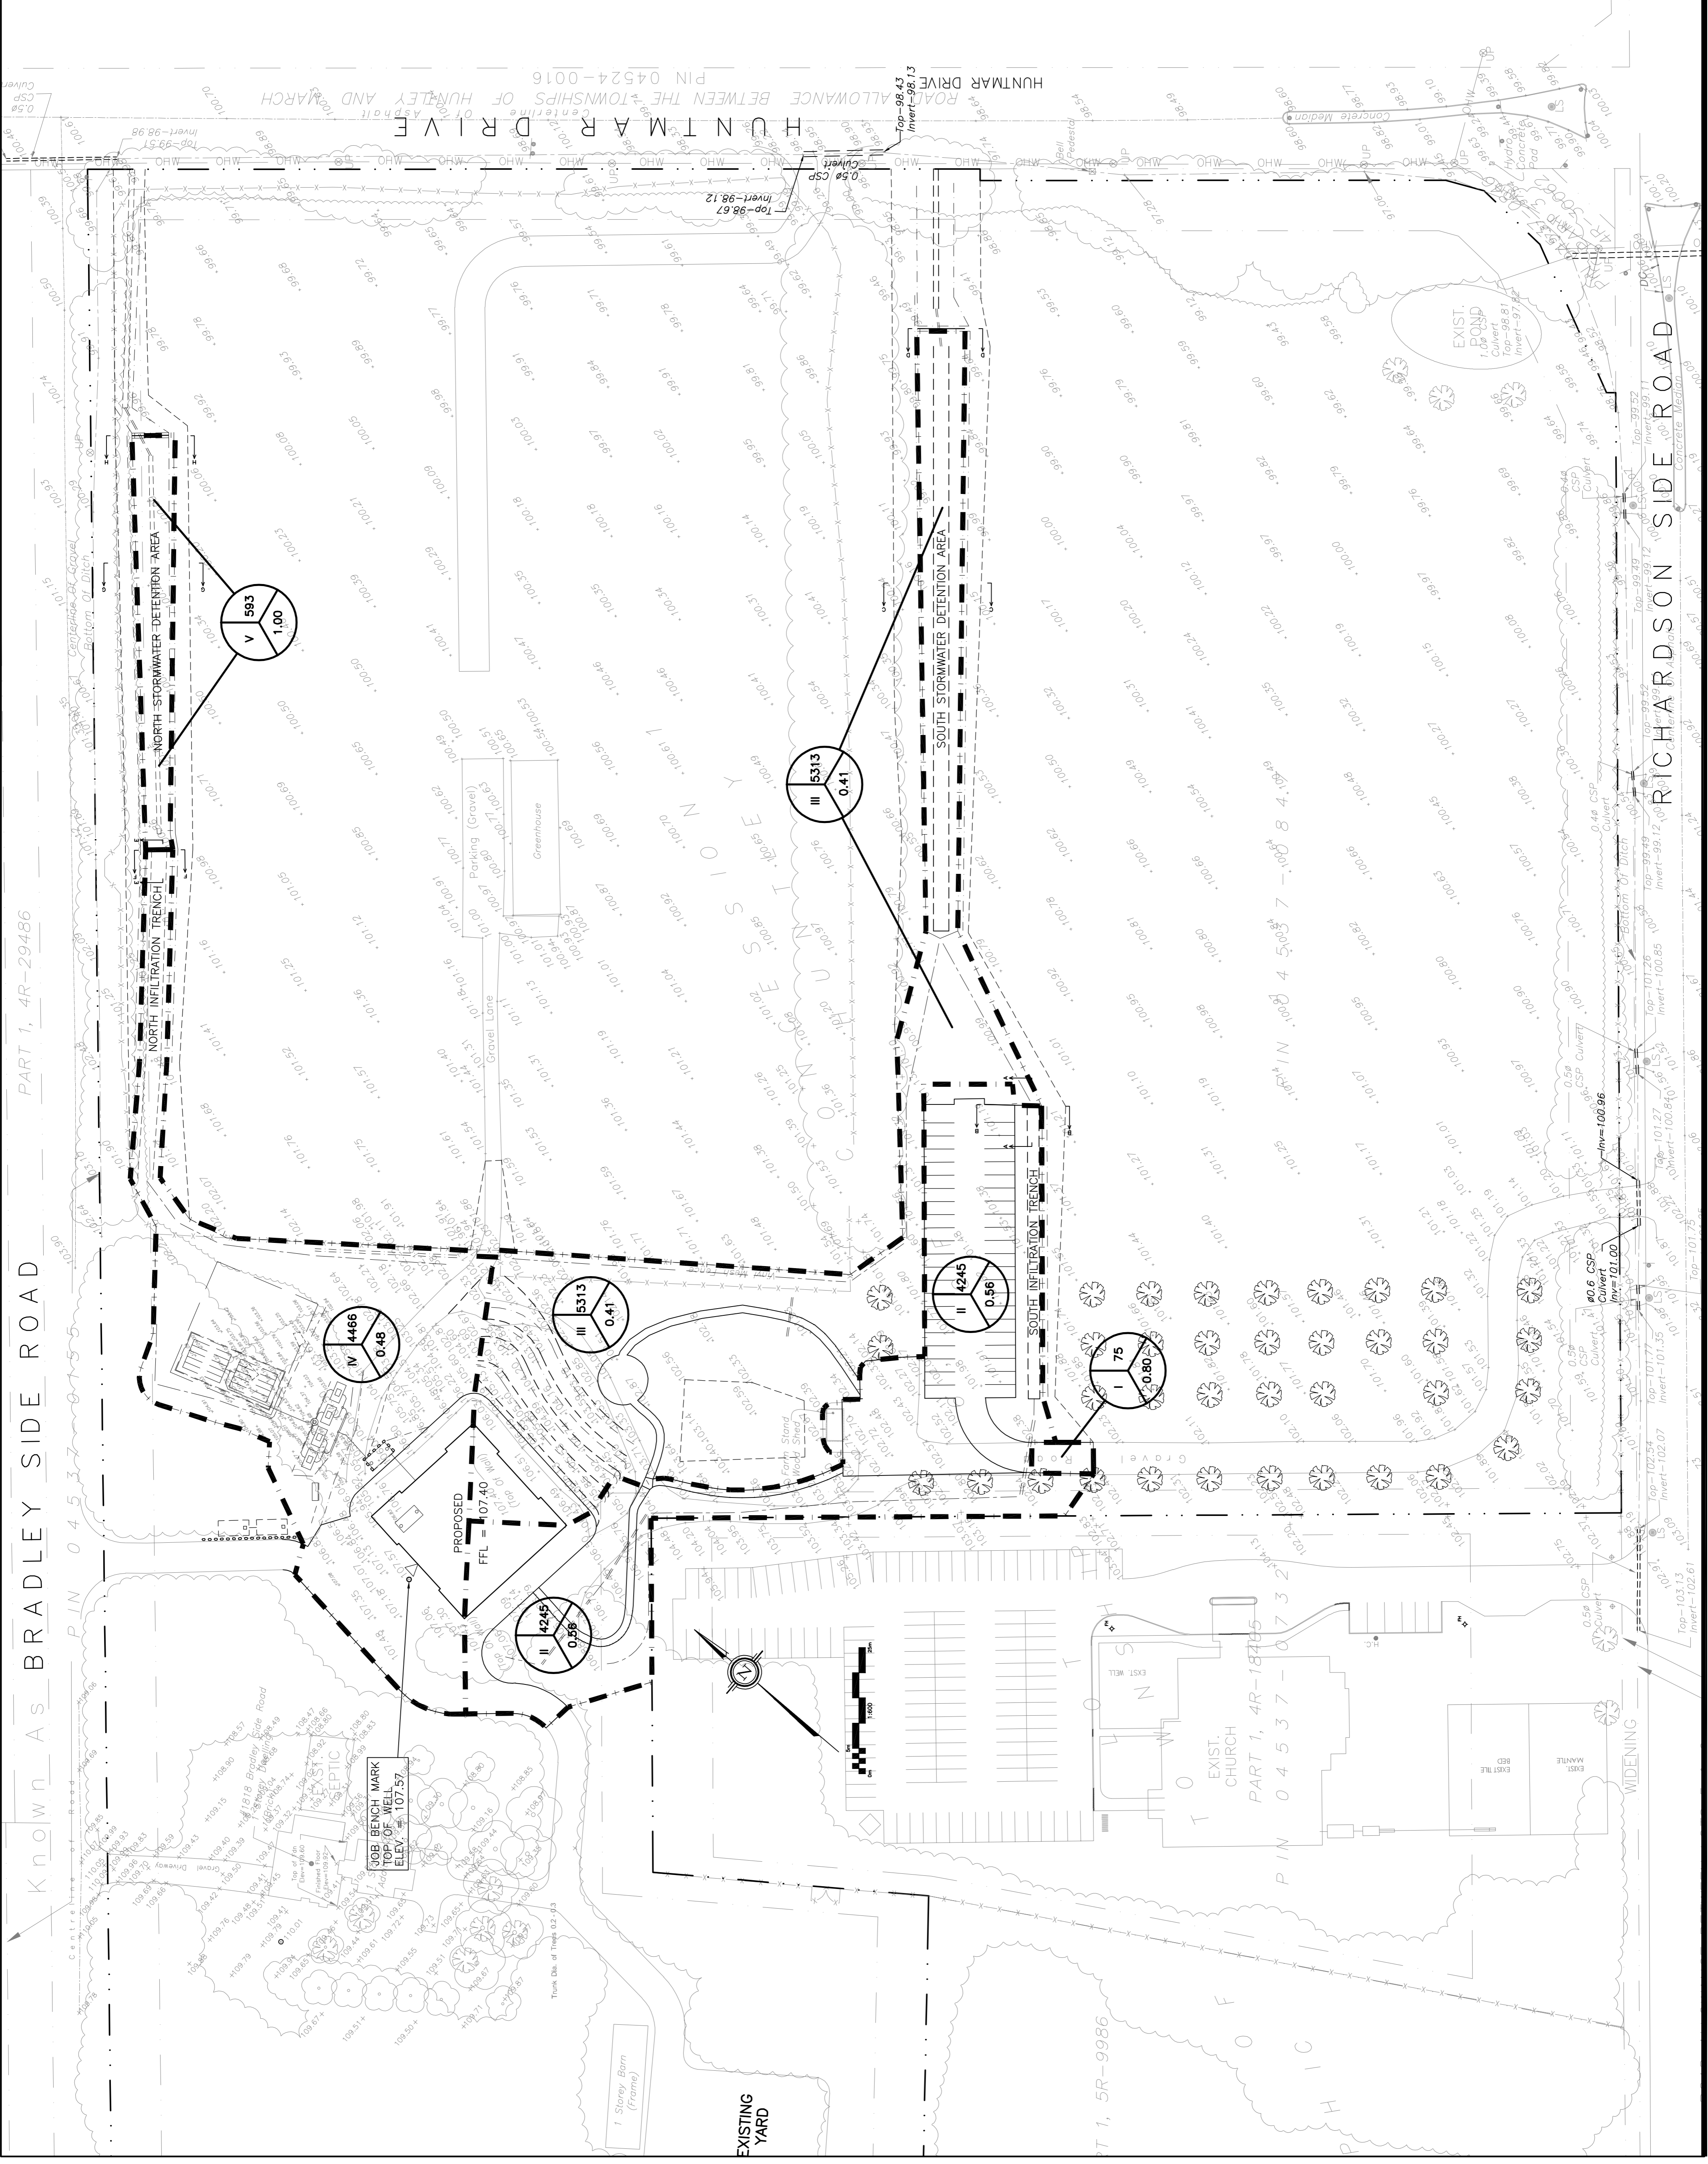

LEGEND

AREA (sq.m)

DRAINAGE AREA: X, XXX, 0.XX

2 YEAR RUNOFF COEFFICIENT



No.	DATE	REVISION
1	SEP 30-24	ISSUED FOR APPROVAL

D.B. GRAY ENGINEERING INC.
 Professional Engineer: D.B. Gray
 700 Long Point Circle
 Ottawa, Ontario
 613-425-8044
 d.gray@dbgrayengineering.com

**BRADLEY FARM
 EVENT CENTRE & CIDER
 1818 BRADLEY SIDE ROAD
 OTTAWA, ONTARIO**

**POST-DEVELOPMENT
 DRAINAGE PLANS**

Engineer's Seal: D.B. Gray, Professional Engineer, License No. 9867

Drawn: D.B.G. 1:600
 V. Scale: 1:600
 Date: AUG 21-24
 Job No.: 23123

Project: BRADLEY FARM EVENT CENTRE & CIDER 1818 BRADLEY SIDE ROAD OTTAWA, ONTARIO

Drawing No.: **C-9** of **9**

NOT VALID UNLESS SIGNED & DATED