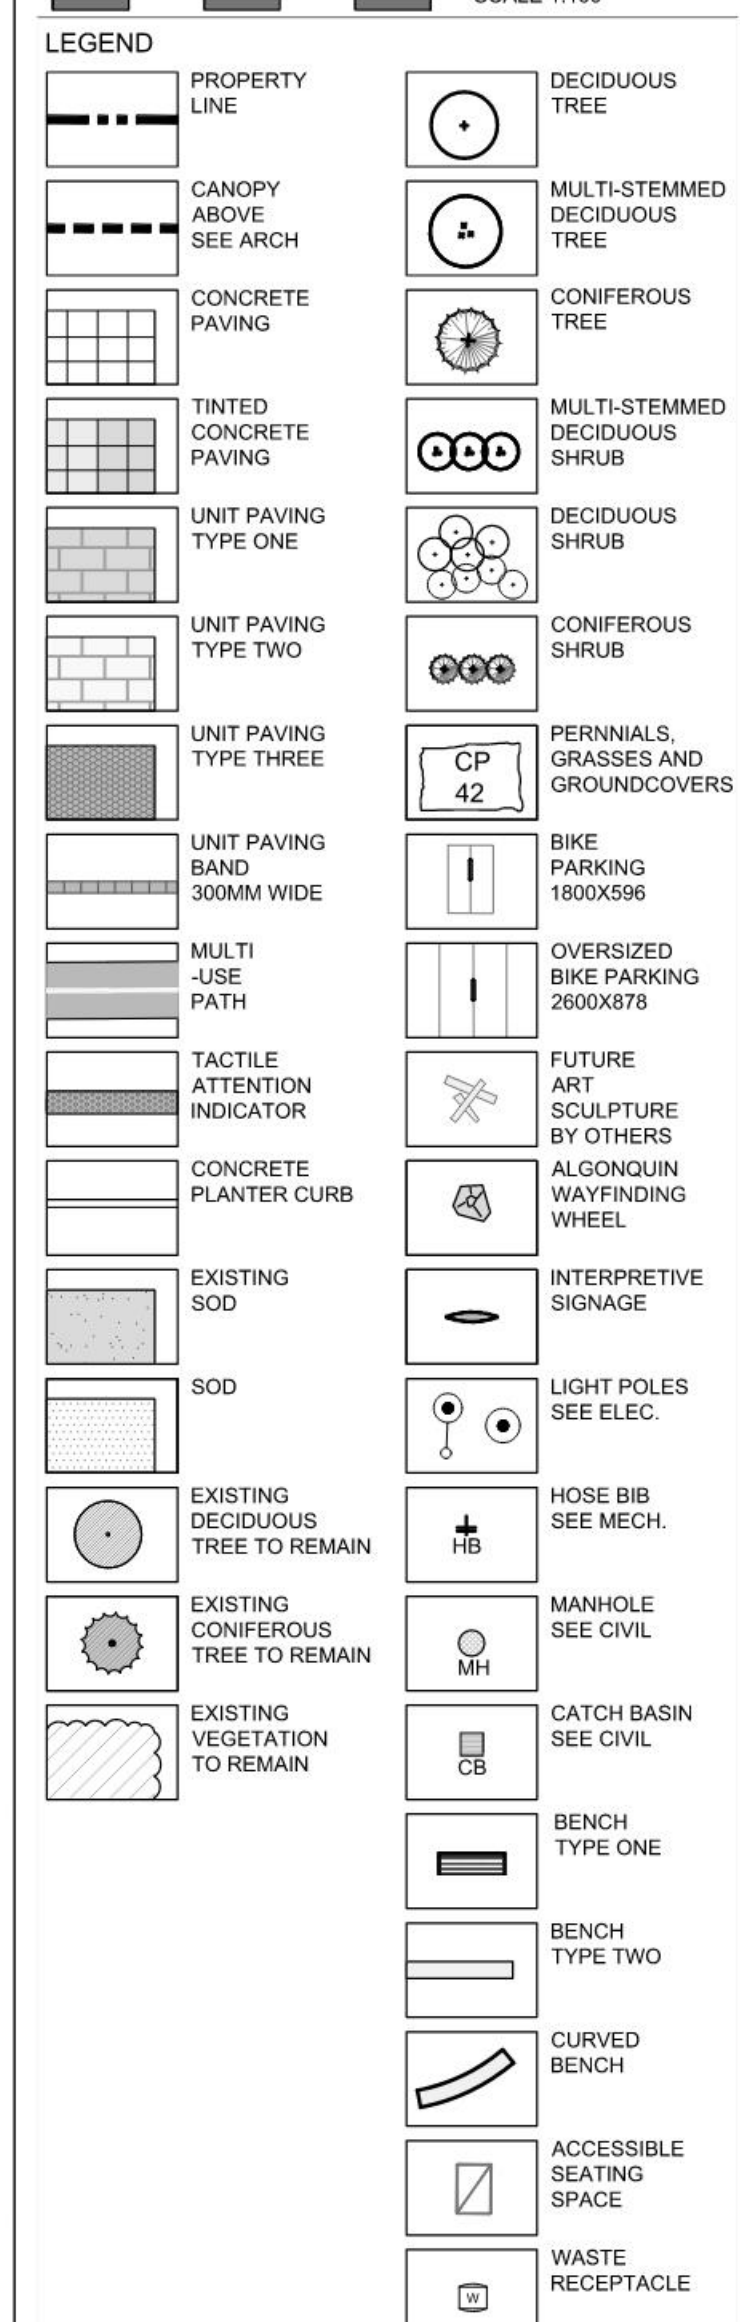
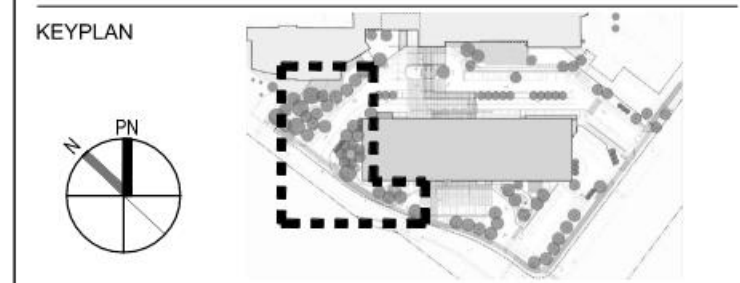


PHASE 1B
CHEO
INTEGRATED
TREATMENT

COMMUNITY GATEWAY PLANT LIST

Key	Qty.	Botanical Name	Common Name	Cal.	Spr.	Hgt.	Root	Remarks
TREES								
AcA	2	Acer 'Xfreemani' 'Autumn Blaze'	Autumn Blaze Maple	80			B&B	Drought Tolerant
As	2	Acer saccharum	Sugar Maple	80			B&B	Native
Ta	4	Tilia americana	Basswood	80			B&B	Native
Pd	1	Populus deltoides	Eastern Cottonwood	80			B&B	Native
Pt	4	Populus tremuloides	Trembling Aspen	50			B&B	Native
Ua	2	Ulmus americana 'Valley Forge'	Valley Forge Elm	80			B&B	Drought Tolerant
SHRUBS								
cs	15	Cornus sericea	Red Osier Dogwood				3 gallon pot	Native
csa	10	Cornus sericea 'Arctic Fire'	Arctic Fire Dogwood				3 gallon pot	Native
jch	15	Juniperus chinensis 'Blauw'	Blauw's Juniper				5 gallon pot	Non-native, Drought/Salt Tolerant
ra	29	Rhus aromatica	Fragrant Sumac				3 gallon pot	Native
sa	6	Spiraea alba	Meadowsweet				3 gallon pot	Native
PERENNIALS AND GRASSES								
al	9	Anemone ludoviciana	Silver Sagebrush				1 gallon pot	Native
DC	40	Deschampsia cespitosa	Tufted Hair Grass				2 gallon pot	Native
HO	86	Heirochloa odorata	Sweet Grass				2 gallon pot	Native, salt tolerant

*Note: All proposed planting is within CHEO property.

FOR LEVEL 2 ENTRANCE PLANTING PLAN SEE L0602C

LEVEL 2 PRESCHOOL AND
SCHOOL PLAYGROUNDINDIGENOUS
GATHERING
PLACENOTE: CONTRACTOR TO MAKE GOOD ALL LANDSCAPING
DAMAGED DURING CONSTRUCTIONEXISTING
LANDSCAPE
TO REMAINFUTURE
HEALING
GARDEN BY
OTHERSADDITIONAL
WORK
BOUNDARYCOMMUNITY
GATEWAY

LIMIT OF WORK

PROPERTY LINE

RING ROAD

APPROVED

By Lily Xu at 1:20 pm, Apr 22, 2025

LILY XU, MCIP, RPP
MANAGER, DEVELOPMENT REVIEW SOUTH
PLANNING, DEVELOPMENT, AND BUILDING SERVICES
DEPARTMENT, CITY OF OTTAWA

INDIGENOUS GATHERING PLACE PLANT LIST

Key	Qty.	Botanical Name	Common Name	Cal.	Spr.	Hgt.	Root	Remarks
TREES								
AcA	1	Acer 'Xfreemani' 'Autumn Blaze'	Autumn Blaze Maple	80			B&B	Drought Tolerant
As	3	Acer saccharum	Sugar Maple	80			B&B	Native
Bp	7	Betula papyrifera	White Birch	80			B&B	Native, Multi-stemmed
Cc	3	Carpinus caroliniana	Blue Beech	70			B&B	Native
PgM	6	Picea glauca 'Montrose Charm'	Montrose Charm Spruce	50			B&B	Non-native, Compact
Gr	1	Quercus rubrum	Red Oak	80			B&B	Native
SHRUBS								
csa	9	Ceanothus americanus	New Jersey Tea				3 gallon pot	Native
cc	3	Corylus cornuta	Beaked Hazelnut			1750	3 gallon pot	Native, Multi-stemmed
co	7	Cephalanthus occidentalis	Butterbush				3 gallon pot	Native
cp	27	Corytophia pennsylvanica	Sweet Fern				3 gallon pot	Native
cs	10	Cornus sericea	Red Osier Dogwood				3 gallon pot	Native
csa	22	Cornus sericea 'Arctic Fire Dogwood'	Arctic Fire Dogwood				3 gallon pot	Native
dl	9	Dierilla lonicera	Bush Honeysuckle				3 gallon pot	Native
hv	2	Hamamelis virginiana	Witch-hazel			2400	3 gallon pot	Native, Multi-stemmed
jhp	7	Juniperus horizontalis 'Plumosa Compacta'	Creeping Juniper				5 gallon pot	Non-native
mg	10	Myrica gale	Sweet Gale				3 gallon pot	Native
ra	18	Rhus aromatica	Fragrant Sumac				3 gallon pot	Native
go	11	Physocarpus opulifolius	Common Ninebark				3 gallon pot	Native
toD	19	Thuja occidentalis 'Danica'	Danica Globe Cedar				3 gallon pot	Non-native
PERENNIALS AND GRASSES								
al	20	Agastache foeniculum	Anise Hyssop				1 gallon pot	Native
al	19	Anemone ludoviciana	Silver Sagebrush				1 gallon pot	Native
at	1131	Anemone thalictroides	Rue Anemone				1 gallon pot	Native, Shade tolerant
CM	65	Cephalanthus muskumensis	Butterbush				2 gallon pot	Native
CE	777	Carex etrusca	Brittle-leaf Sedge Grass				2 gallon pot	Native, Salt/shade tolerant
DC	36	Deschampsia cespitosa	Tufted Hair Grass				2 gallon pot	Native, Salt tolerant
EV	22	Elymus virginicus	Virginia Wild Rye				2 gallon pot	Native
go	336	Galium odoratum	Sweet Woodruff				1 gallon pot	Native, shade tolerant
HO	45	Heirochloa odorata	Sweet Grass				2 gallon pot	Native, salt tolerant

*Note: All proposed planting is within CHEO property.

9	2025-02-20	ISSUED FOR SITE PLAN CONTROL	IW
8	2024-12-09	RESUBMISSION	IW
7	2024-11-27	ISSUED FOR 100% CD	IW
6	2024-09-26	ISSUED FOR 50% CD RESUBMISSION	IW
5	2024-08-23	ISSUED FOR SITE PLAN CONTROL	IW
4	2024-08-07	ISSUED FOR 50% CD SUBMISSION	IW
3	2024-04-19	ISSUED FOR 100% CD SUBMISSION	IW
2	2023-12-20	ISSUED FOR BUILDING PERMIT (TUNNEL)	IW
1	2023-12-15	ISSUED FOR 50% CD SUBMISSION	IW

date: revision: by:



All drawing and specifications are the property of the architect. The contractor shall verify all dimensions and information on site and report any discrepancy to architect before proceeding.

CHEO Integrated Treatment Centre

401 Smyth Rd
Ottawa, ON K1H 8L1COMMUNITY GATEWAY AND
INDIGENOUS GATHERING
PLACE LANDSCAPE
PLANTING PLAN

scale: 1:100

drawn by: IW/VN

reviewed by: VK

job number: 2307

plot date: 2025-02-20

drawing number:

L0603C

File number: D07-12-24-0121
Plan number: 19223