



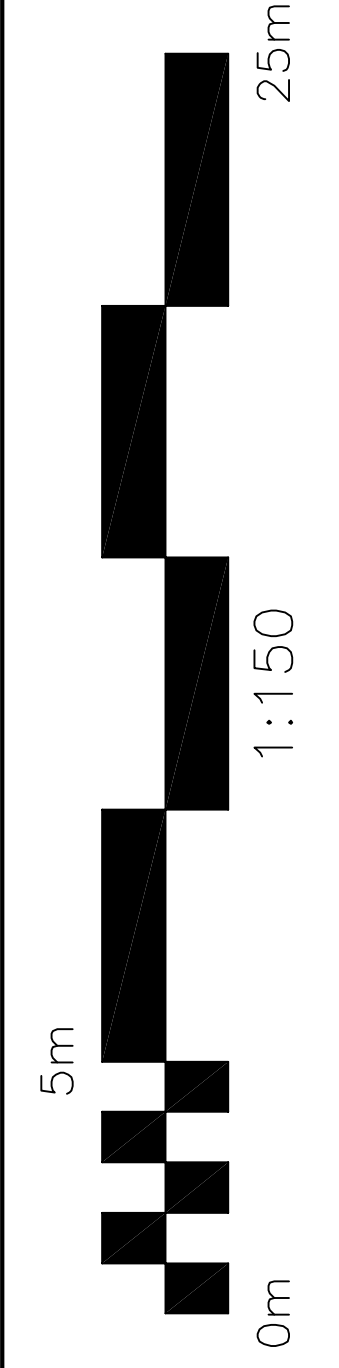

32

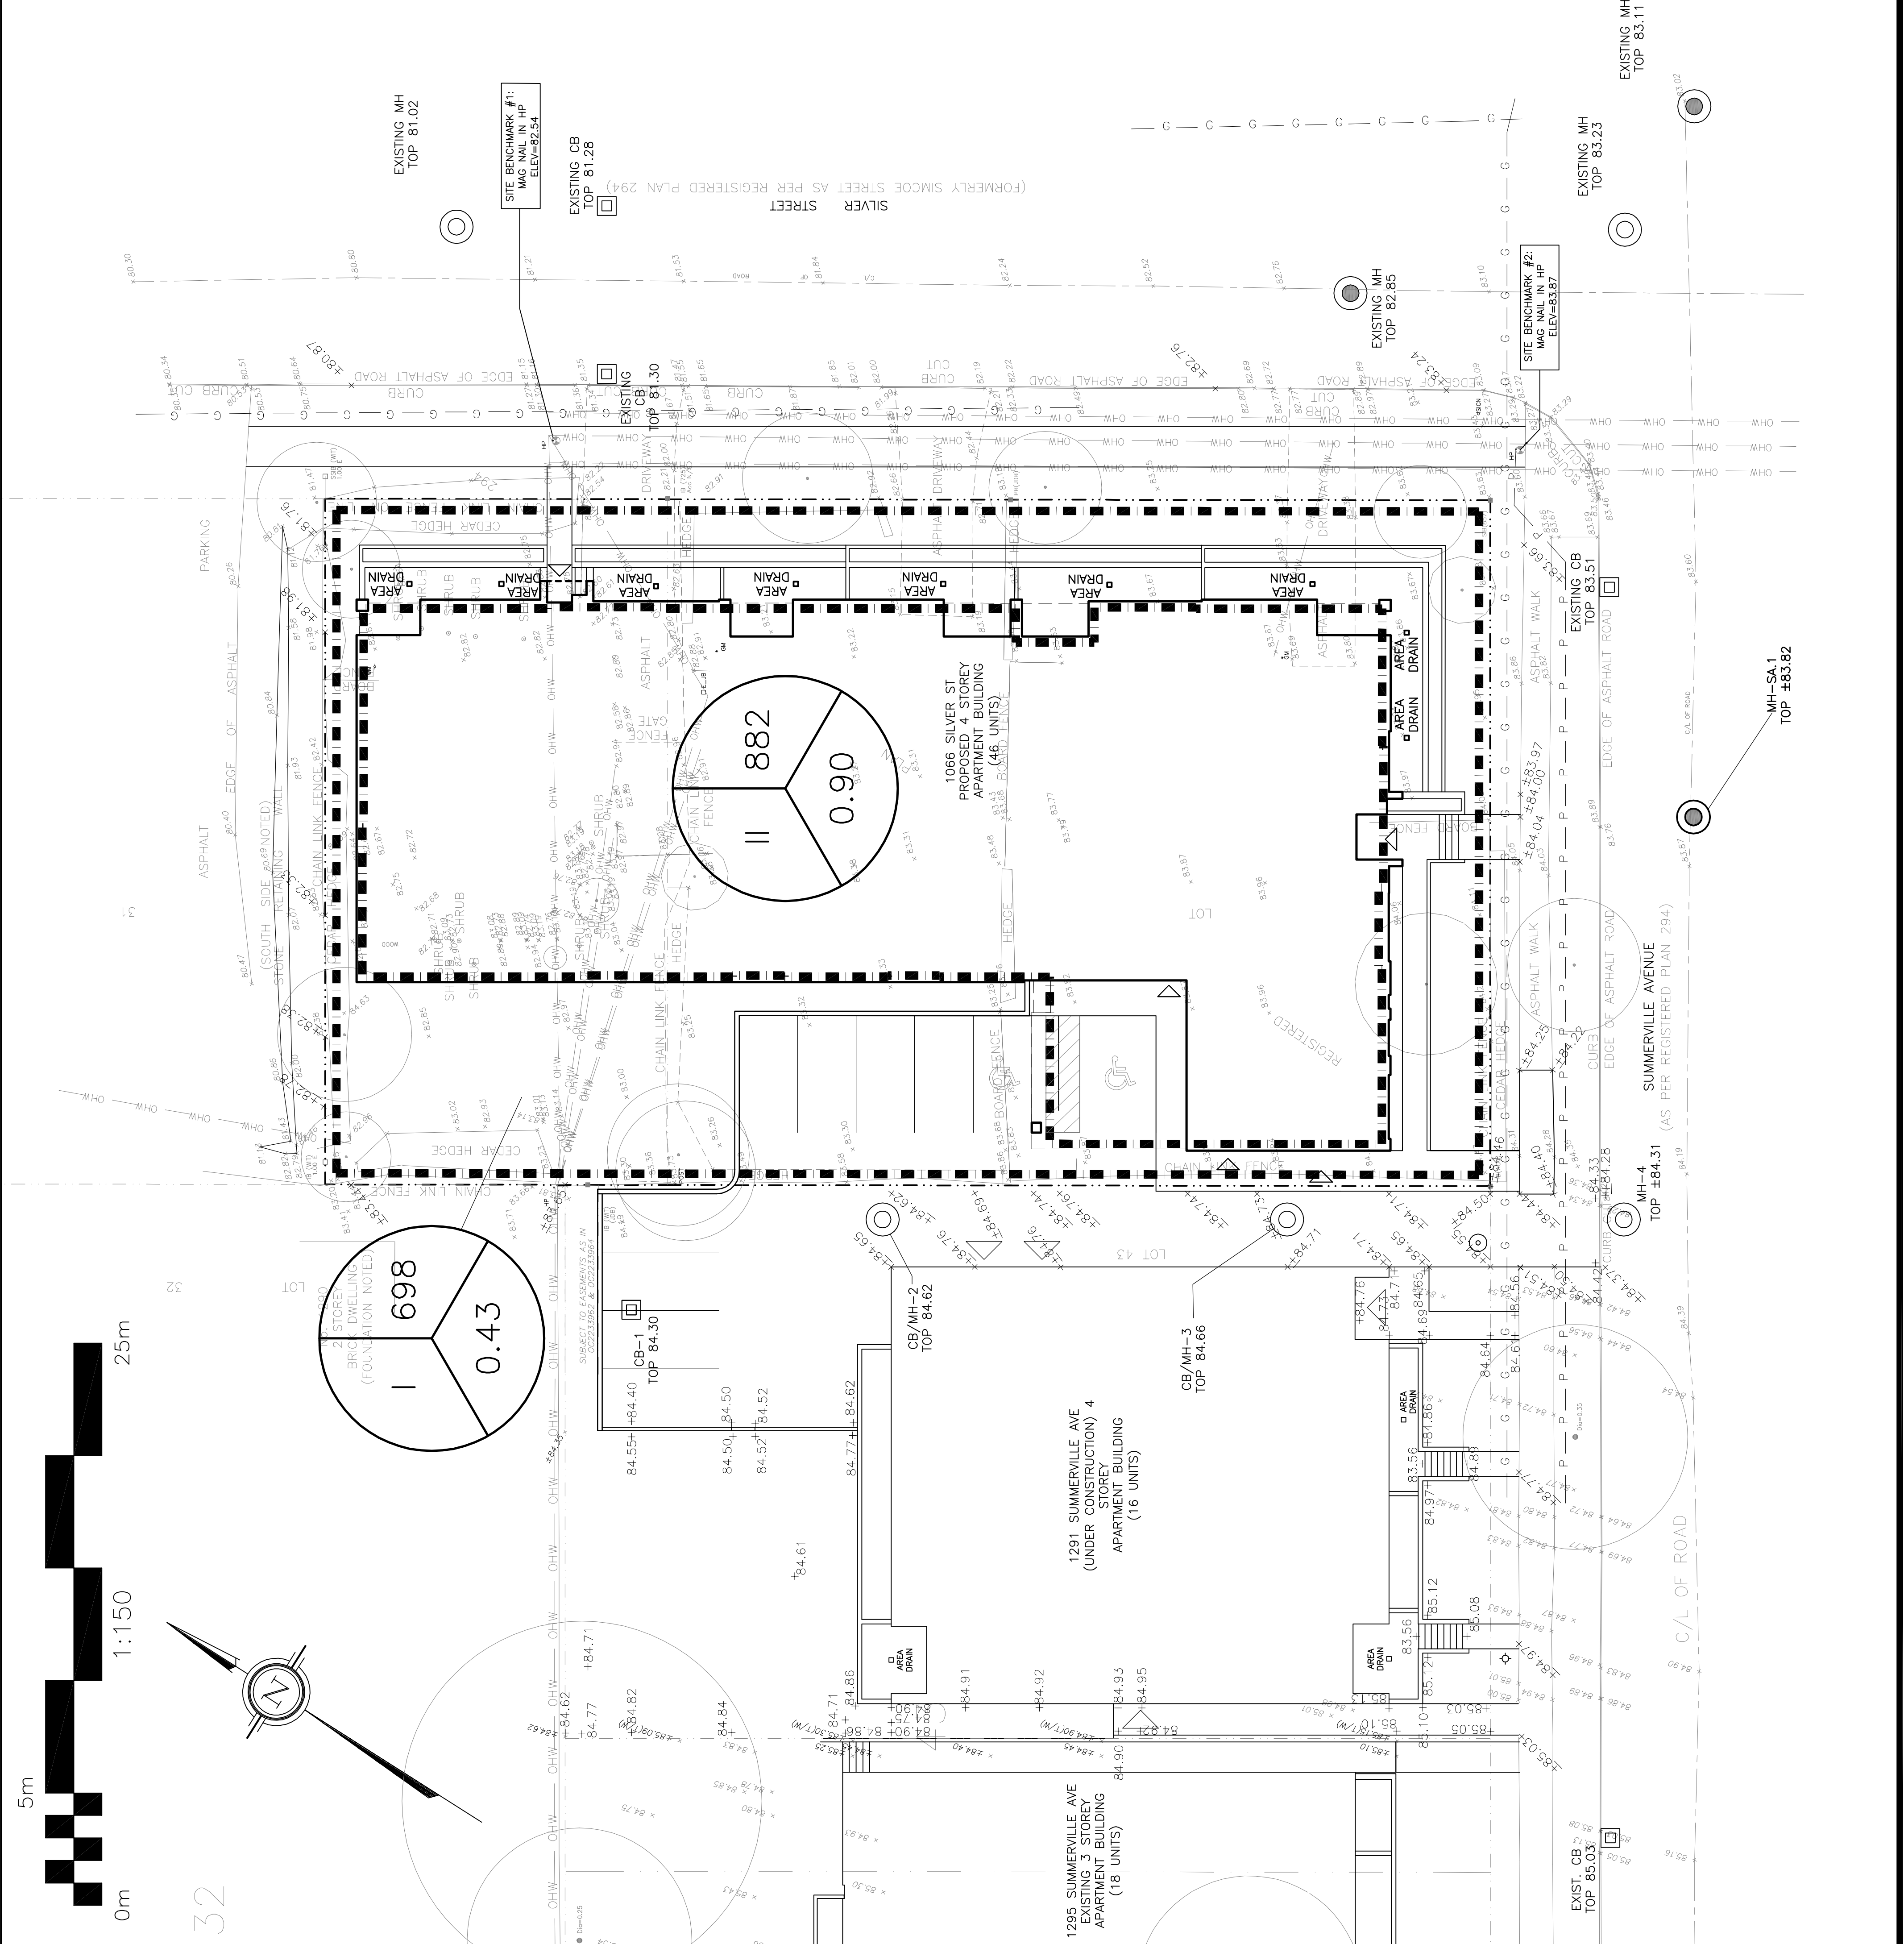

LEGEND

DRAINAGE AREA


AREA (sq.m)

X

XXX

0.XX

5 YEAR RUNOFF COEFFICIENT

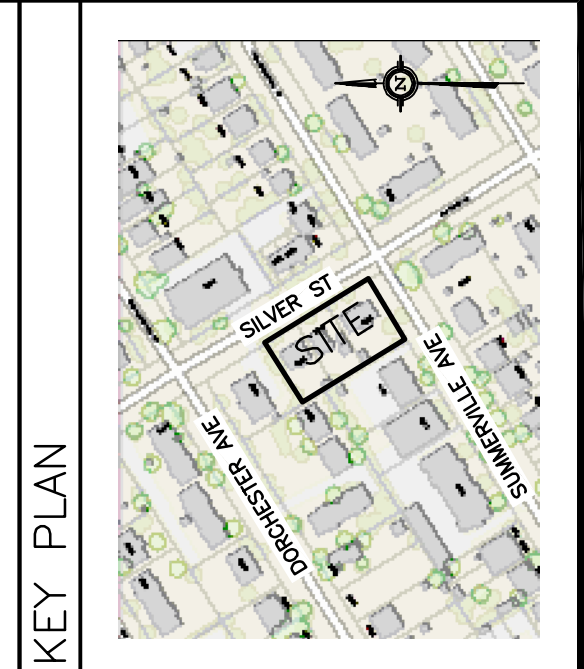

No.	DATE	REVISION
5	APR 22-25	RE-ISSUED FOR APPROVAL
4	DEC 12-24	RE-ISSUED FOR APPROVAL
3	NOV 14-24	RE-ISSUED FOR APPROVAL
2	MAY 7-24	RE-ISSUED FOR APPROVAL
1	FEB 27-24	ISSUED FOR APPROVAL

D. B. GRAY ENGINEERING INC.
Stormwater Management • Grading & Drainage • Survey & Boundary Surveys • Professional
7000 Long Point Circle
Ottawa, Ontario
d.gray@dbgrayengineering.com
613-425-8044

Project
PROPOSED 4-STORY APARTMENT BUILDING
1066 SILVER STREET
OTTAWA, ONTARIO

DRAINAGE PLAN

Engineer's Seal

LICENSED PROFESSIONAL ENGINEER

1180 GRAY

1180 GRAY

APR 22-25

PROVINCE OF ONTARIO

Drawn

D.B.G.

H. Scale

1:150

V. Scale

JAN 23-24

Date

23068

Job No.

23068

Drawing No.

C-7

of

7

#19250

NOT VALID UNLESS SIGNED & DATED