
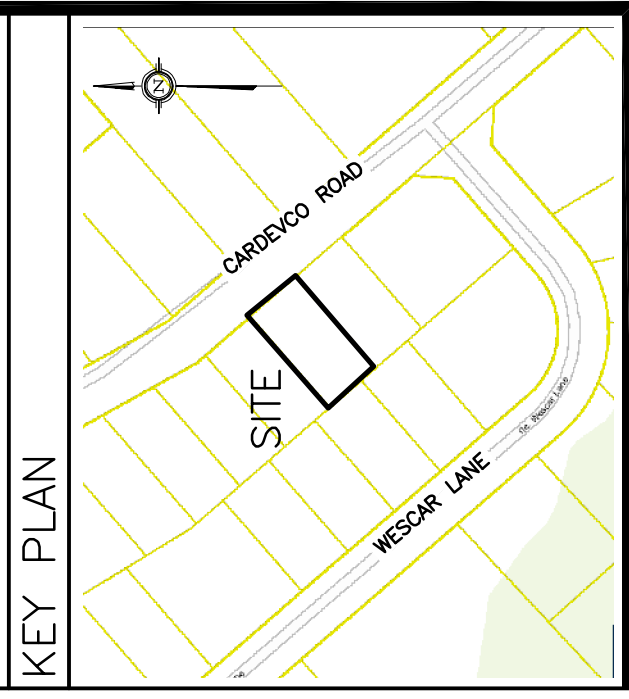
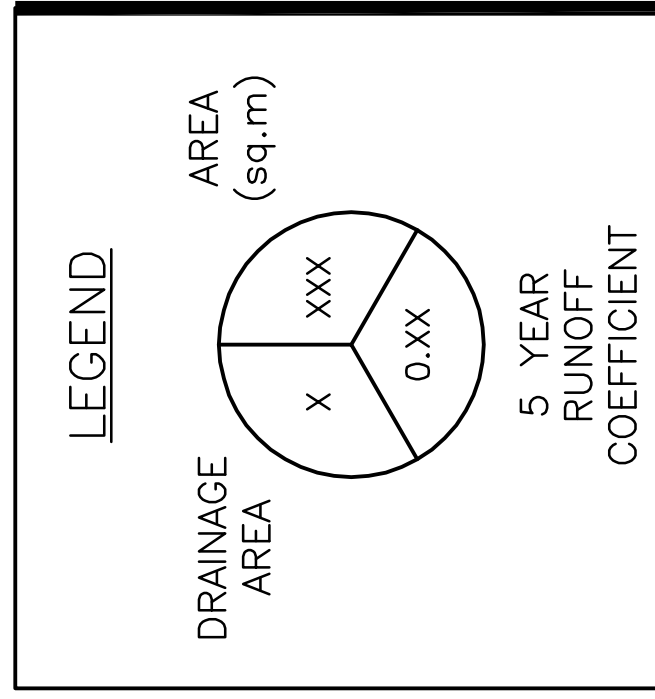
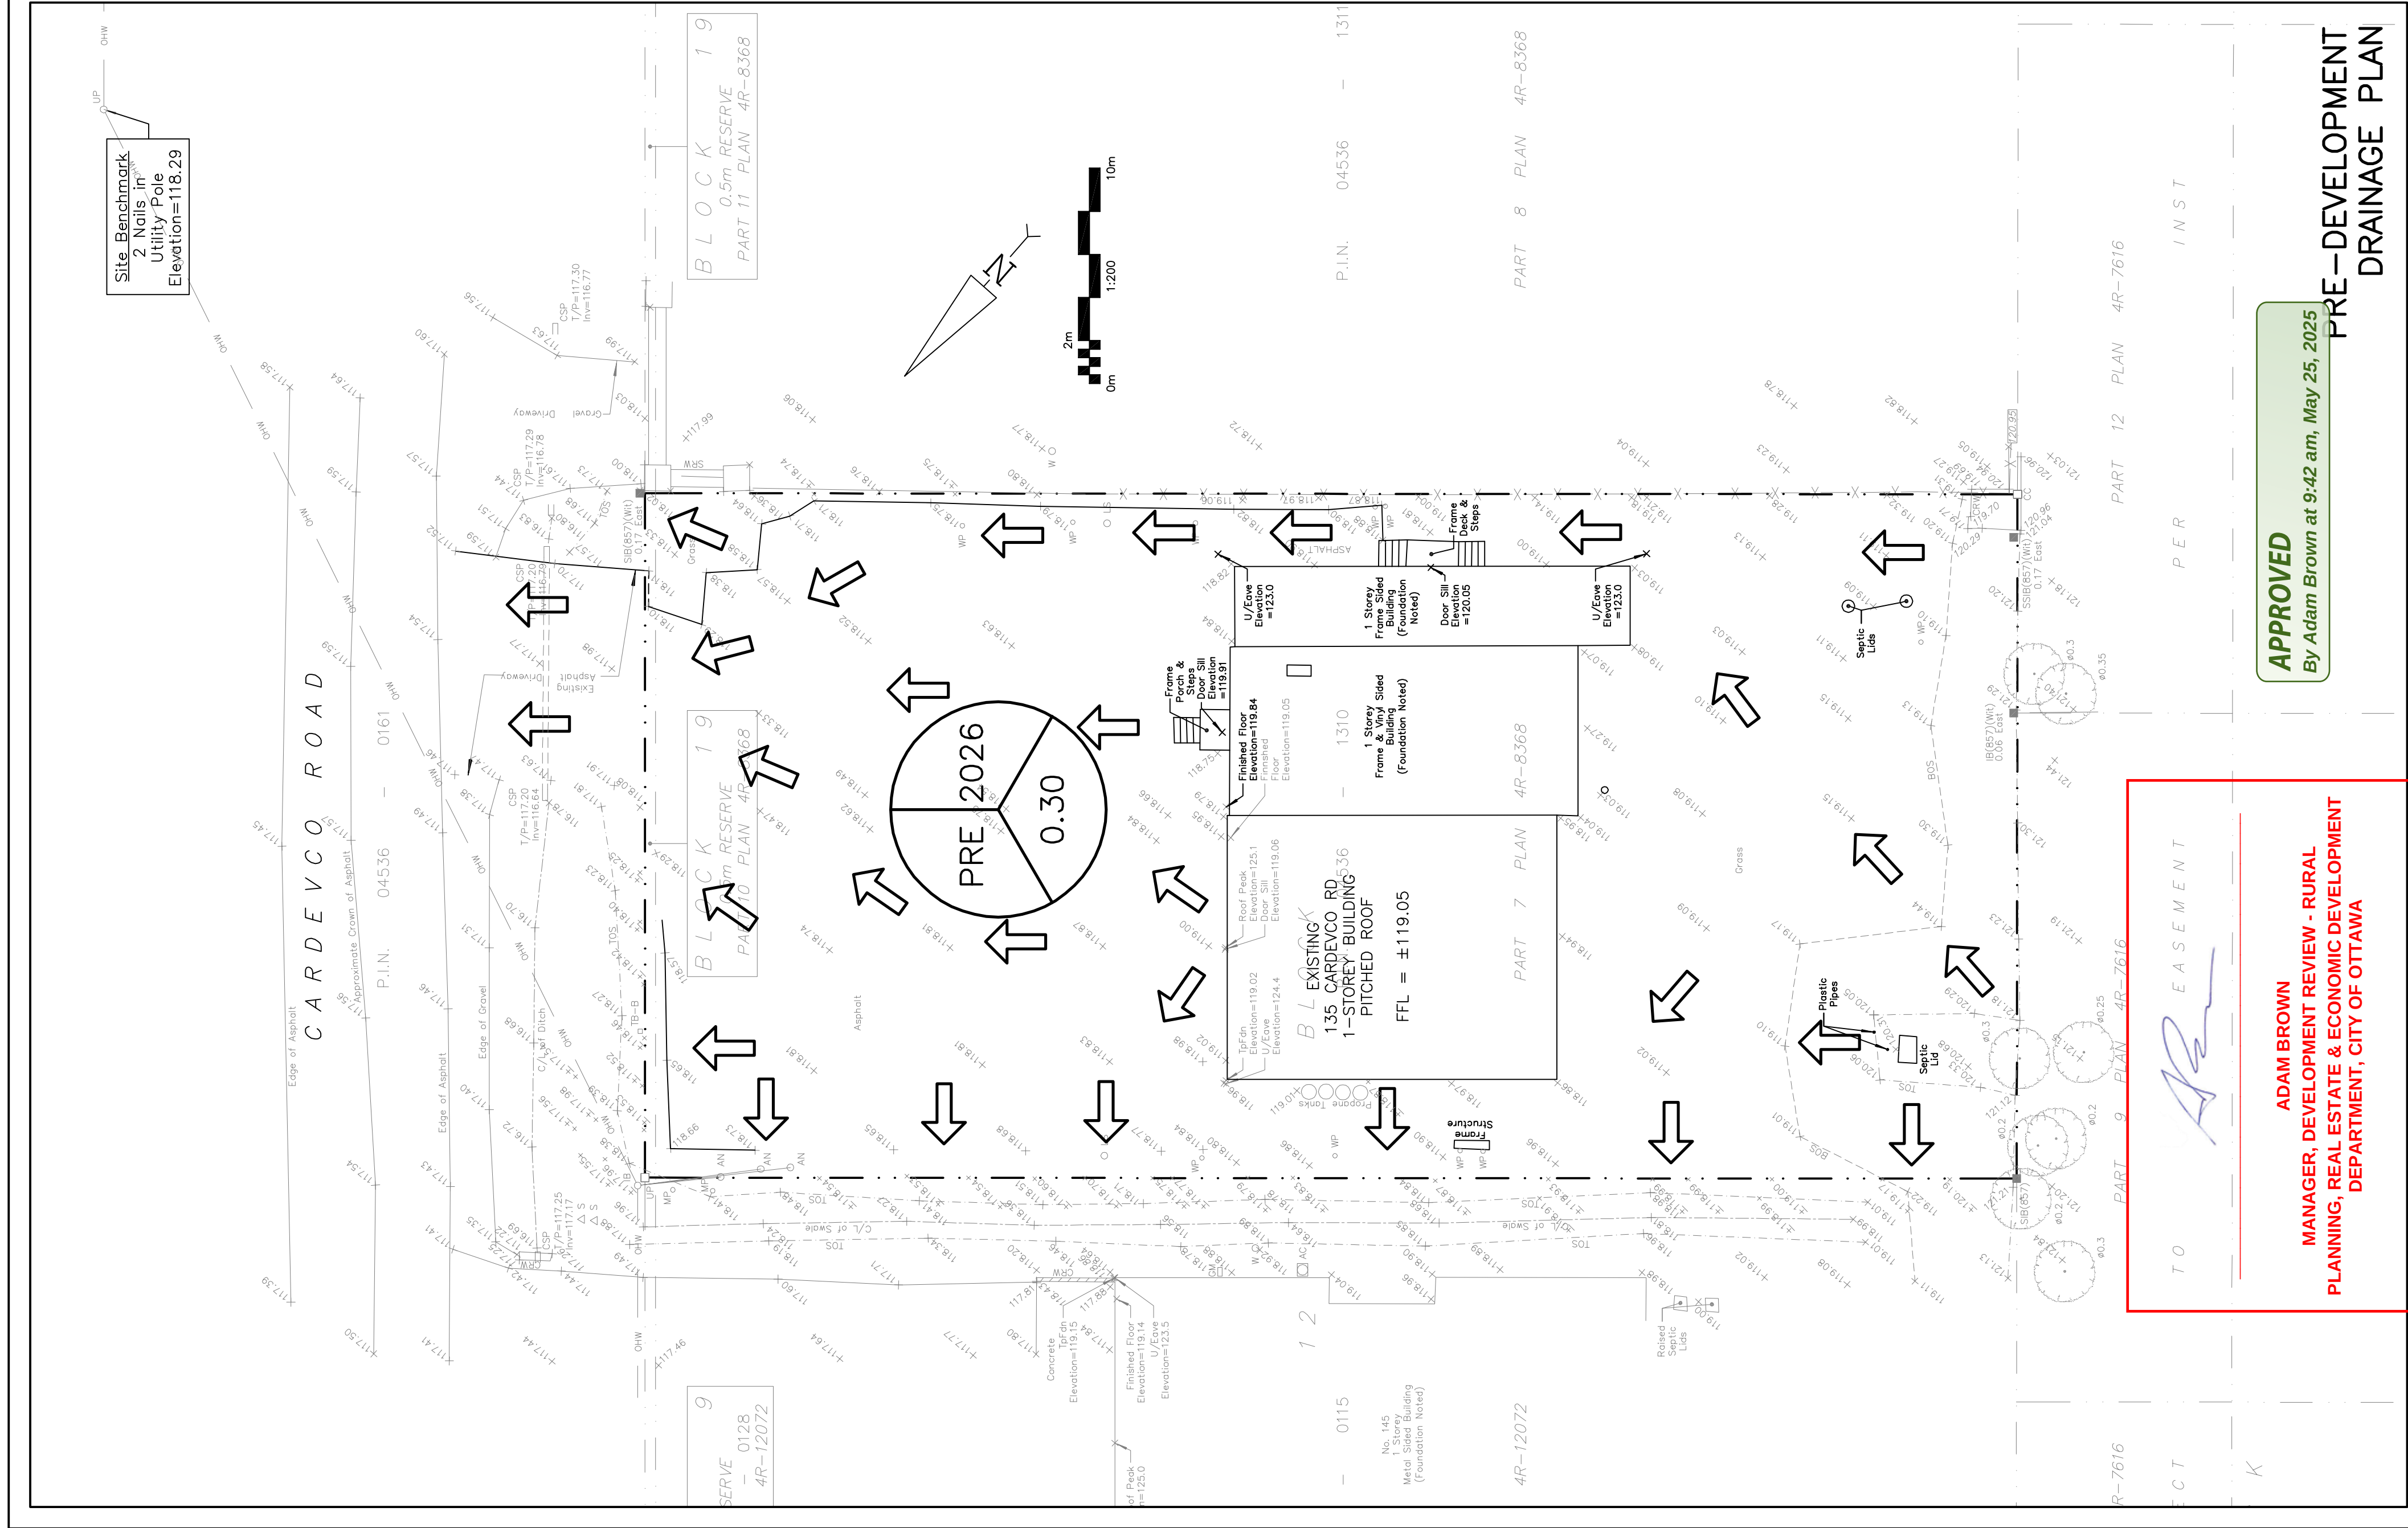


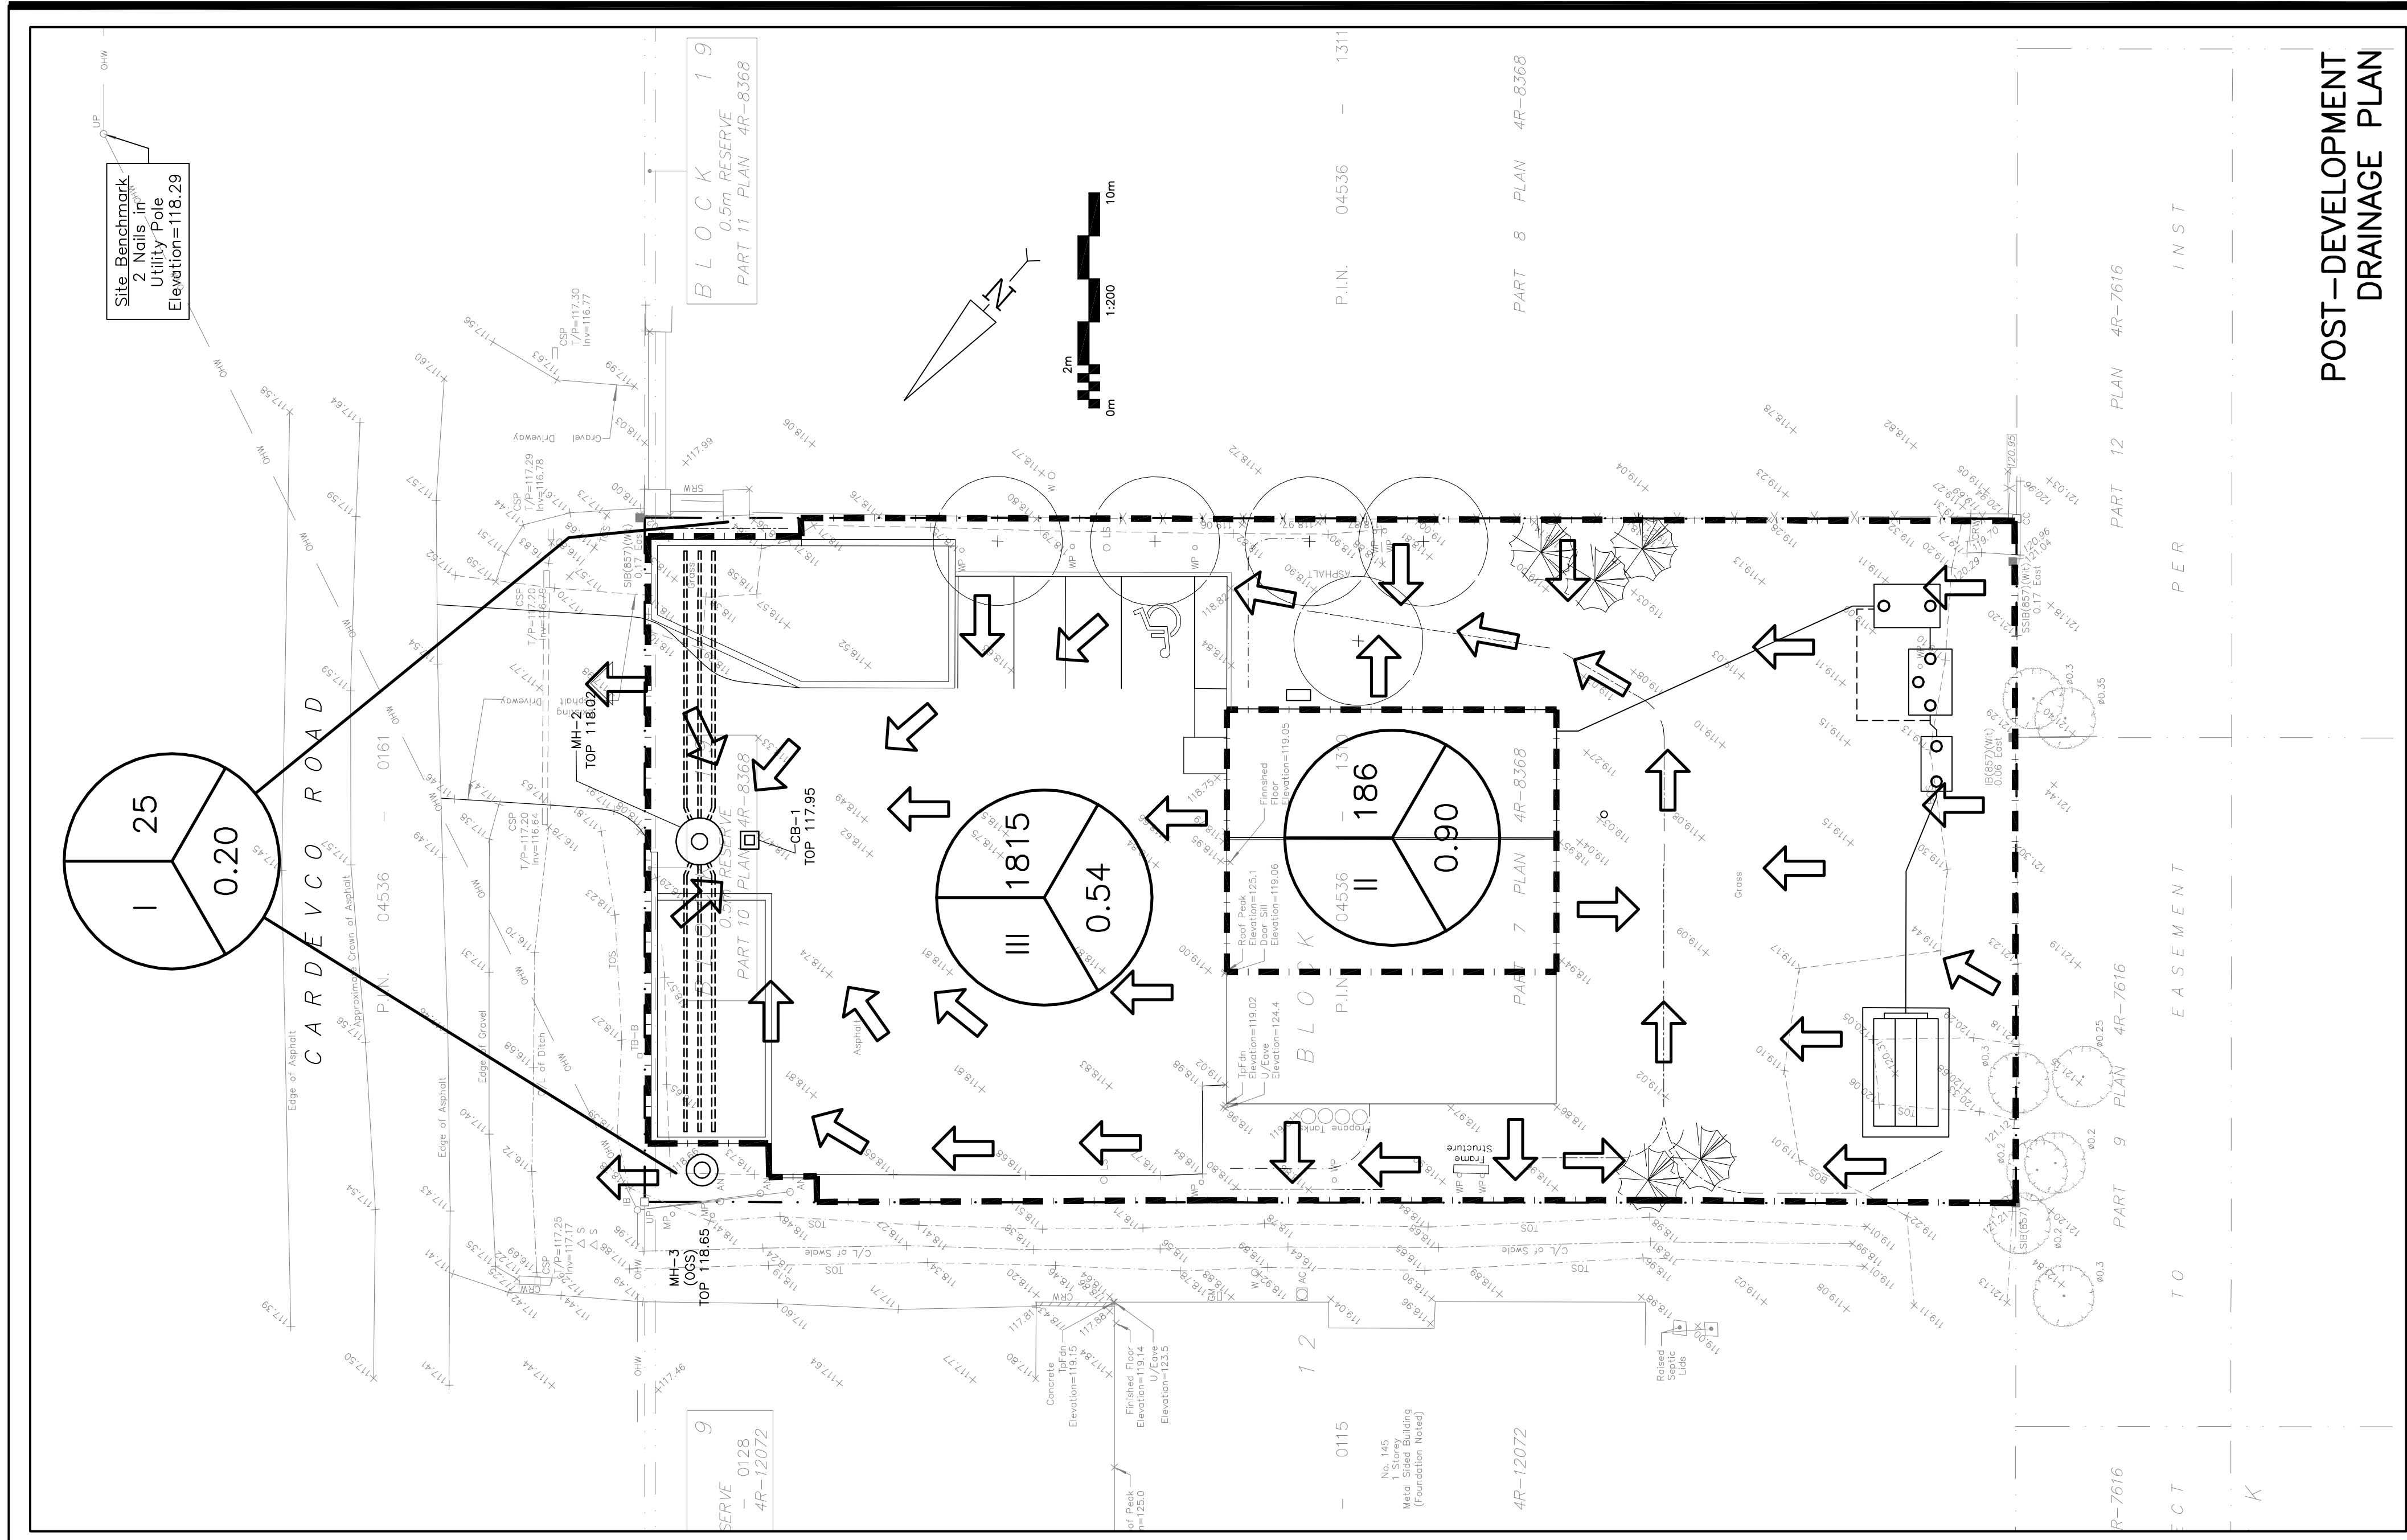

6	MAR 25-25				RE-ISSUED FOR APPROVAL
5	FEB 10-25				RE-ISSUED FOR APPROVAL
4	OCT 23-24				RE-ISSUED FOR APPROVAL
3	JUN 9-23				RE-ISSUED FOR APPROVAL
2	NOV 24-22				ISSUED FOR APPROVAL
1	NOV 15-22				ISSUED FOR COORDINATION
No.	DATE				REVISION

D. B. GRAY ENGINEERING INC.
Stormwater Management • Grading & Drainage • Storm & Sanitary Sewers • Watermain


700 Long Point Circle
Ottawa, Ontario

613-425-8044
dgray@dbgrayengineering.com

Project
PROPOSED ADDITION
135 CARDEVCO ROAD
OTTAWA, ONTARIO

Drawing Title

**PRE & POST DEVELOPMENT
DRAINAGE PLAN**

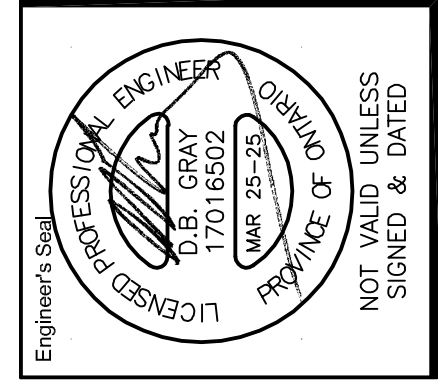

Drawn	D.B.G
H. Scale	1:200
V. Scale	
Date	NOV 15-22
Job No.	21081

Drawing No.

C-4
of 4

POST-DEVELOPMENT DRAINAGE PLAN

ADAM BROWN
MANAGER, DEVELOPMENT REVIEW - RURAL
PLANNING, REAL ESTATE & ECONOMIC DEVELOPMENT
DEPARTMENT, CITY OF OTTAWA

APPROVED
By Adam Brown at 9:42 am, May 25, 2025