


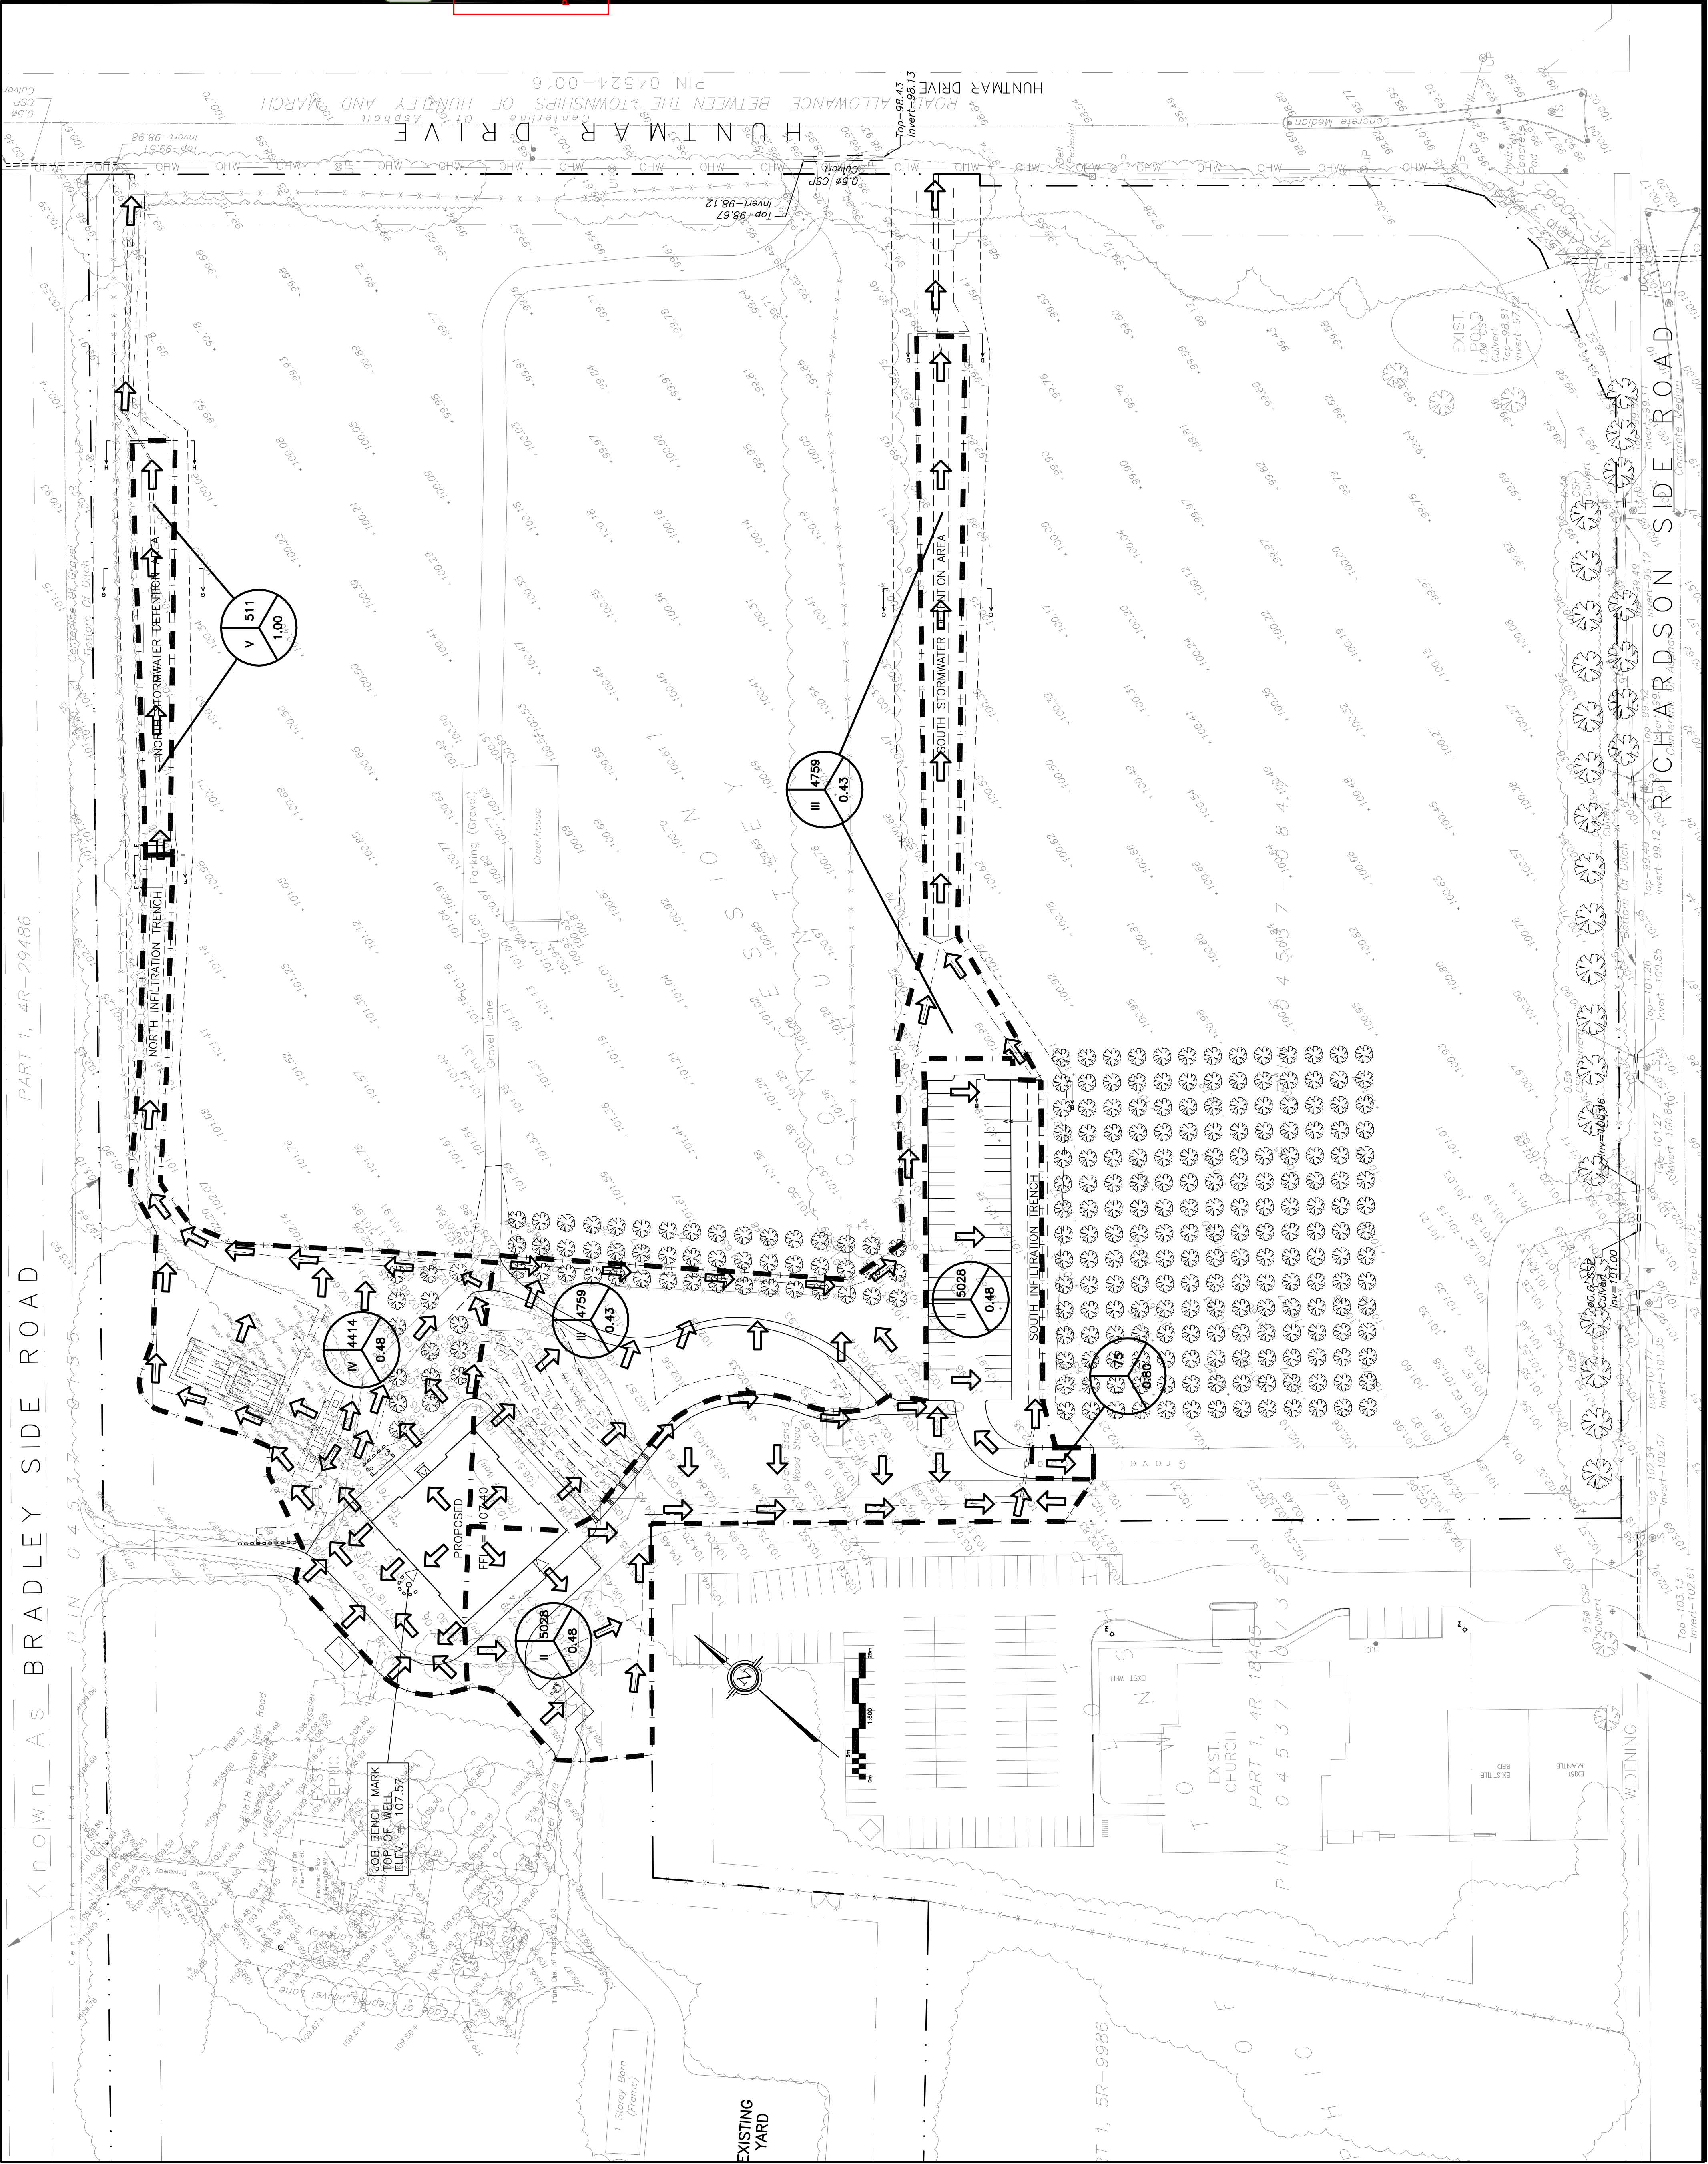

LEGEND

DRAINAGE AREA

AREA (sq.m)

x

xxx

0.xx

2 YEAR RUNOFF COEFFICIENT

APPROVED
By Adam Brown at 1:27 pm, Jun 04, 2025

Adam Brown
ADAM BROWN
MANAGER, DEVELOPMENT REVIEW - RURAL PLANNING, REAL ESTATE & ECONOMIC DEVELOPMENT
DEPARTMENT, CITY OF OTTAWA

KEY PLAN

No.	DATE	REVISION
2	MAY 9-25	RE-ISSUED FOR APPROVAL
1	SEP 30-24	ISSUED FOR APPROVAL

D. B. GRAY ENGINEERING INC.
Stormwater Management, Grading & Drainage, Survey & Survey Systems, Professional
7000 Long Point Circle
Ottawa, Ontario
d.gray@dbgrayengineering.com
613-425-8044

Project
BRADLEY FARM
EVENT CENTRE & CIDER
1818 BRADLEY SIDE ROAD
OTTAWA, ONTARIO

Drawing Title
POST-DEVELOPMENT DRAINAGE PLANS

Engineer's Seal
D.B.G.
H. Scale 1:600
V. Scale 1:600
Date AUG 21-24
Job No. 23123

Drawing No.
C-9
of **10**

#19252

NOT VALID UNLESS SIGNED & DATED