
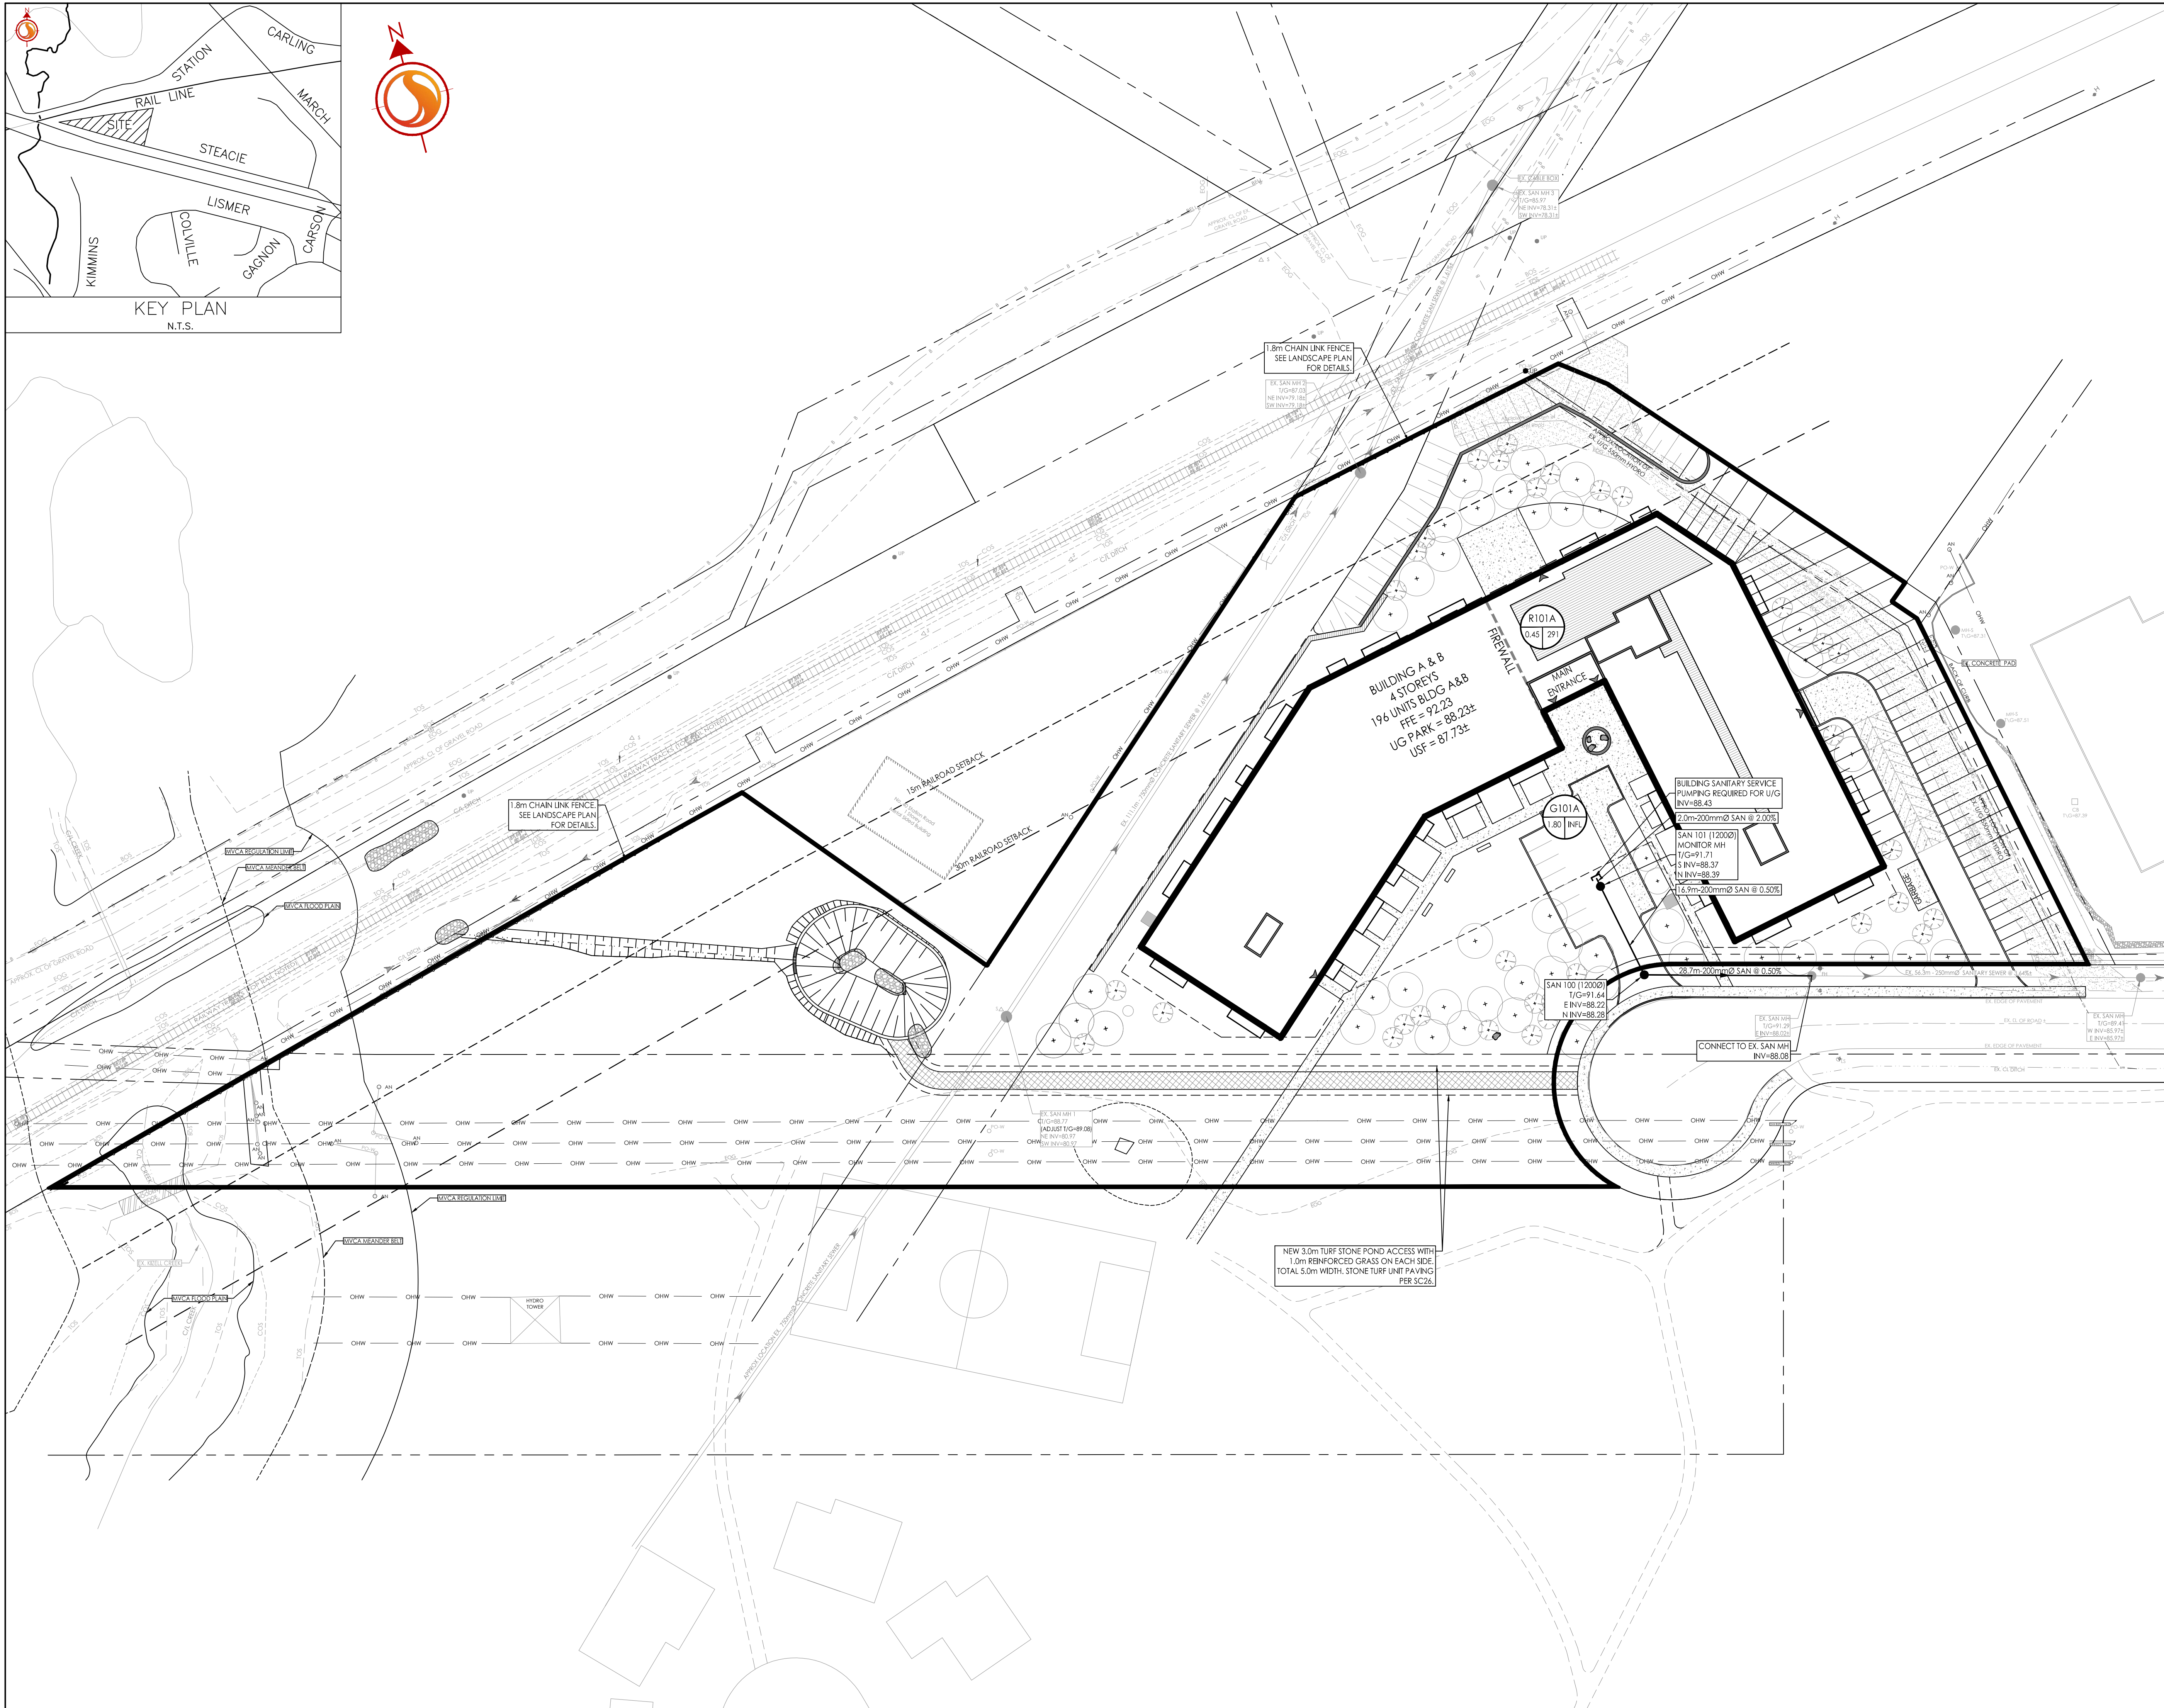


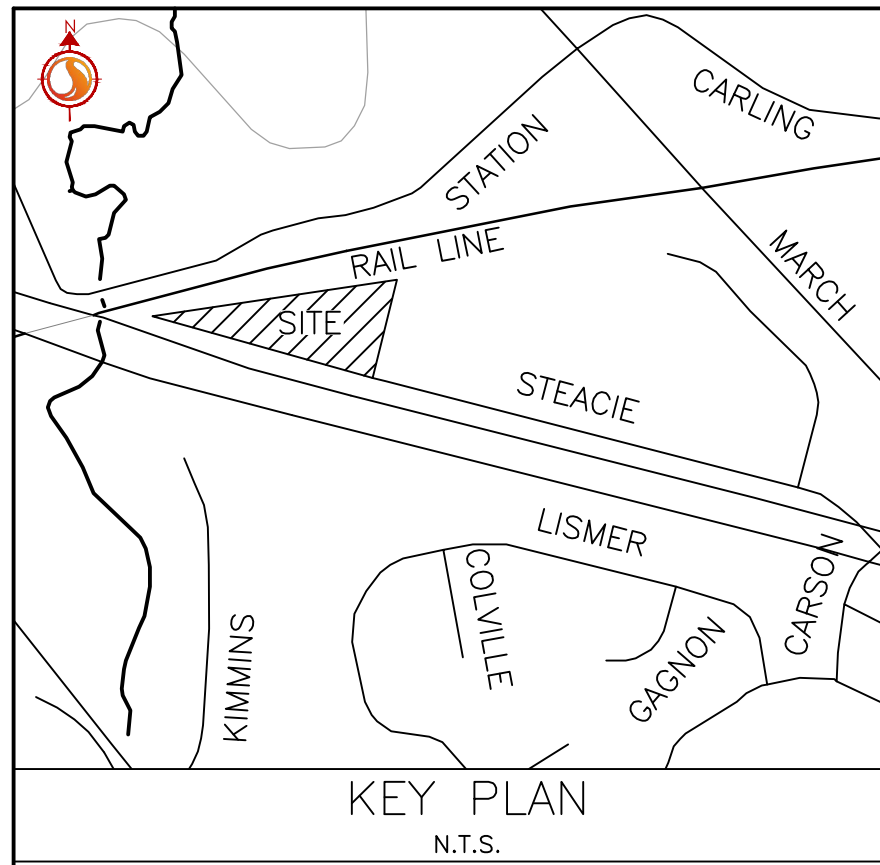

Stantec Consulting Ltd.  
400 - 1331 Clyde Avenue  
Ottawa ON  
Tel. 613.722.4420  
www.stantec.com

Copyright Reserved  
The Contractor shall verify and be responsible for all dimensions. DO NOT scale the drawing - any errors or omissions shall be reported to Stantec without delay.  
The Copyrights to all designs and drawings are the property of Stantec. Reproduction or use for any purpose other than that authorized by Stantec is forbidden.

| Legend |                            |
|--------|----------------------------|
|        | SANITARY DRAINAGE AREA ID# |
|        | POPULATION                 |
|        | SANITARY DRAINAGE AREA ho. |
|        | SANITARY DRAINAGE AREA     |
|        | PROPOSED SANITARY SEWER    |
|        | EXISTING SANITARY SEWER    |

| Notes                                 |  |
|---------------------------------------|--|
| <b>SANITARY STATS</b>                 |  |
| <b>BUILDING A &amp; B</b>             |  |
| 2 - 1 BEDROOM @ 1.4PPU = 3 PEOPLE     |  |
| 170 - 1 BEDROOM @ 1.4PPU = 238 PEOPLE |  |
| 24 - 2 BEDROOM @ 2.1PPU = 50 PEOPLE   |  |
| TOTAL POPULATION = 291 PEOPLE         |  |

|   |                                            |     |    |          |
|---|--------------------------------------------|-----|----|----------|
| 6 | REVISED PER NEW SITE PLAN                  | MJS | DT | 25.07.11 |
| 5 | REVISED AS PER SITE PLAN AND CITY COMMENTS | MJS | DT | 24.12.02 |
| 4 | REVISED AS PER SITE PLAN AND CITY COMMENTS | MJS | DT | 24.04.08 |
| 3 | REVISED WATERMAIN SEE                      | MJS | DT | 22.04.08 |
| 2 | REVISED AS PER CITY COMMENTS               | MJS | TR | 21.05.07 |
| 1 | ISSUED FOR REVIEW                          | MJS | TR | 20.11.23 |

Revision By Appd. YY.MM.DD

|            |              |      |       |       |          |
|------------|--------------|------|-------|-------|----------|
| File Name: | 160401570.D8 | MJS  | AMP   | MJS   | 20.08.17 |
|            |              | Dwn. | Chkd. | Dsgn. | YY.MM.DD |

Permit-Seal

Client/Project  
BRIGIL

100 STEACIE DRIVE

OTTAWA, ON

Title  
SANITARY DRAINAGE AREA PLAN

|             |           |          |            |
|-------------|-----------|----------|------------|
| Project No. | 160401570 | Scale    | 0 5 15 25m |
| Drawing No. | Sheet     | Revision |            |

SA-1 9 of 12 6 PLAN# 18327

V:\1\04\1570\160401570 design drawings\160401570.D8.dwg  
2023/07/11 12:28 PM by 635475 MJS

ORIGINAL SHEET - ARCH D

D07-12-24-0086