


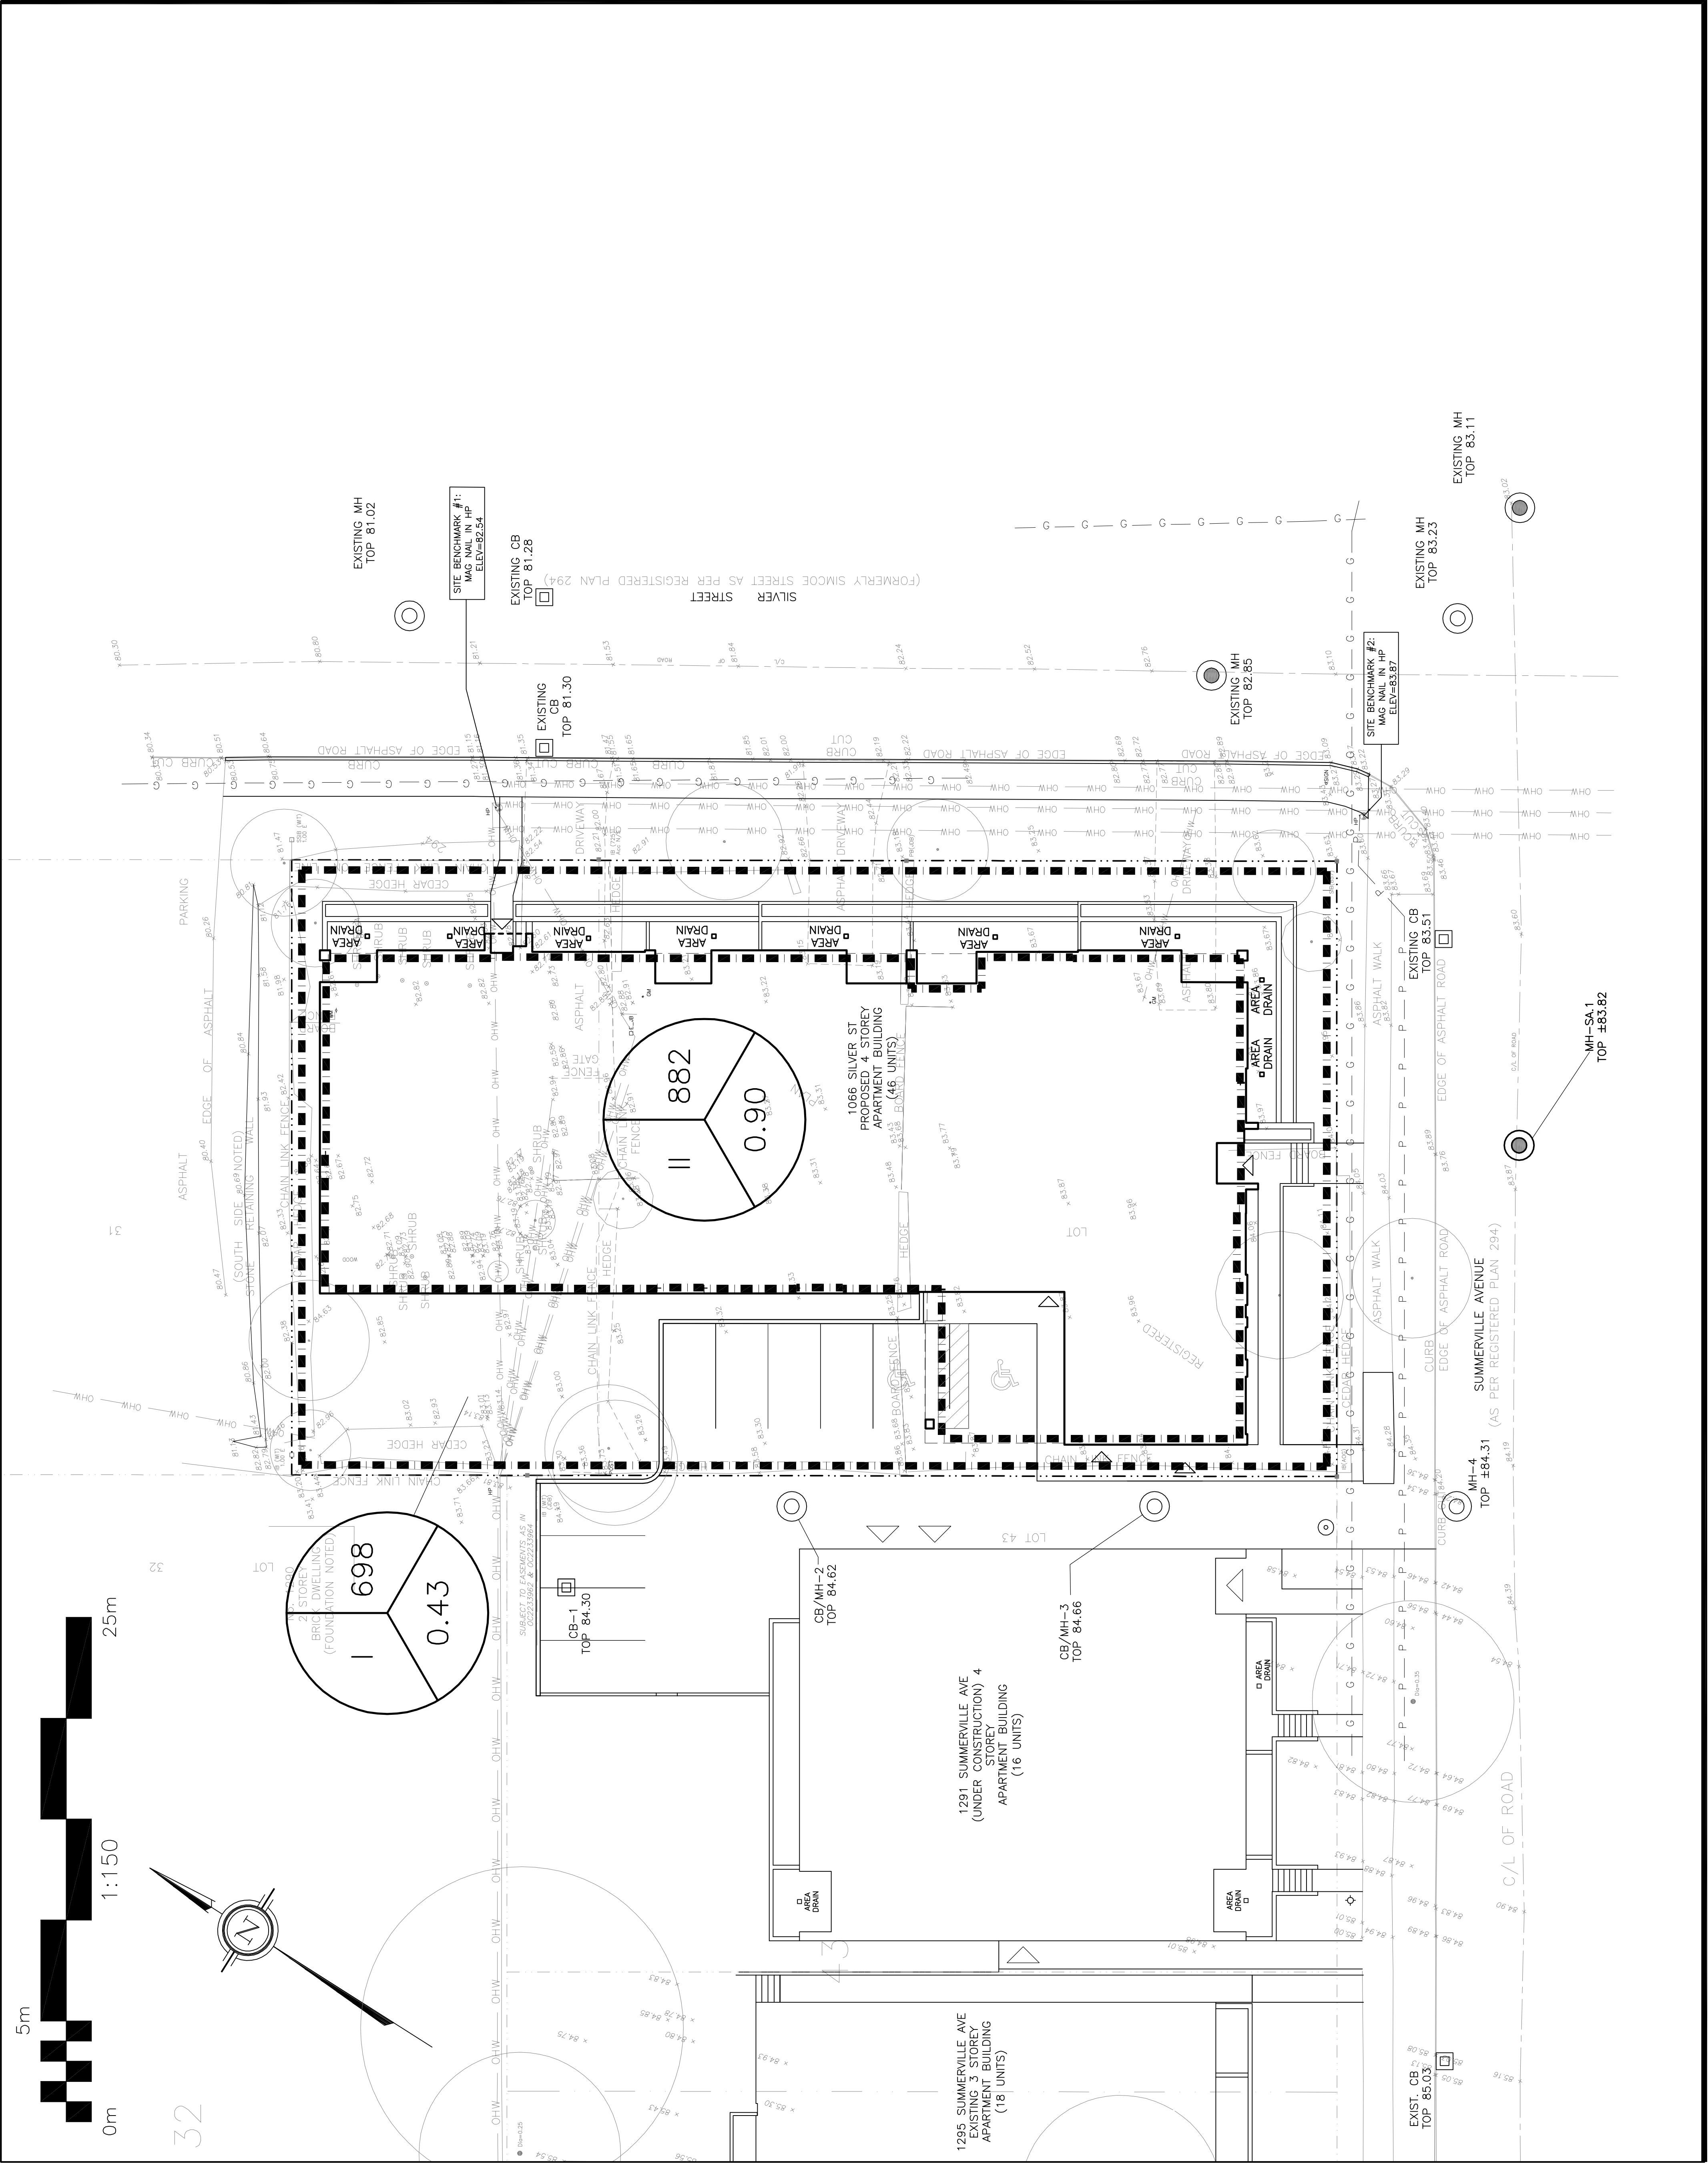

LEGEND

DRAINAGE AREA


AREA (sq.m)

X

XXX

0.XX

5 YEAR RUNOFF COEFFICIENT

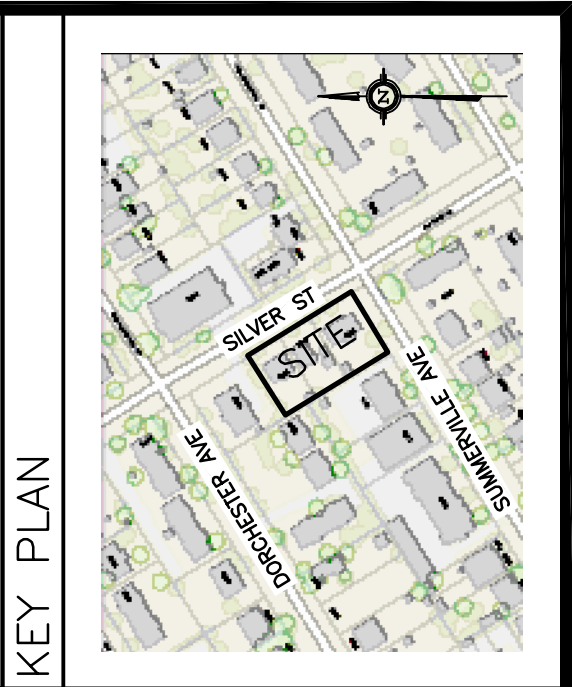

| No. | DATE      | REVISION               |
|-----|-----------|------------------------|
| 7   | JUL 4-25  | RE-ISSUED FOR APPROVAL |
| 6   | MAY 22-25 | RE-ISSUED FOR APPROVAL |
| 5   | APR 22-25 | RE-ISSUED FOR APPROVAL |
| 4   | DEC 12-24 | RE-ISSUED FOR APPROVAL |
| 3   | NOV 14-24 | RE-ISSUED FOR APPROVAL |
| 2   | MAY 7-24  | RE-ISSUED FOR APPROVAL |
| 1   | FEB 27-24 | ISSUED FOR APPROVAL    |

D. B. GRAY ENGINEERING INC.  
*Stormwater Management Grading & Drainage • Sewer & Sanitary Sewers • Pavements*  
7000 Long Point Circle  
Ottawa, Ontario  
d.gray@dbggrayengineering.com  
613-425-8044

Project  
**PROPOSED 4-STORY APARTMENT BUILDING**  
**1066 SILVER STREET**  
OTTAWA, ONTARIO

Drawing Title  
**DRAINAGE PLAN**

Engineer's Seal

Drawing No.

C-7

of 7

Drawn

D.B.G.

H. Scale

1:150

V. Scale

Date

JAN 23-24

Job No.

23068

NOT VALID UNLESS SIGNED & DATED