



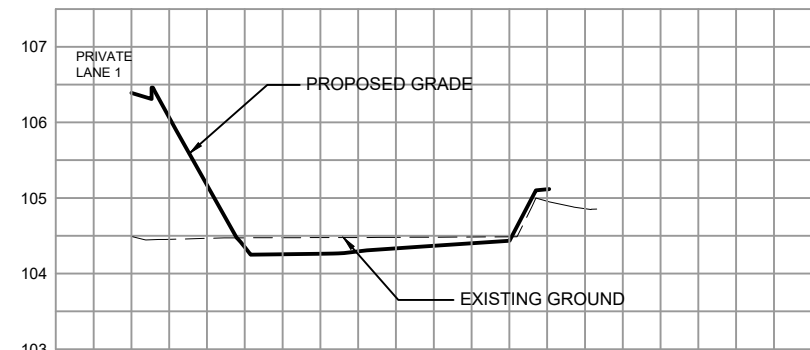

SECTION D-D

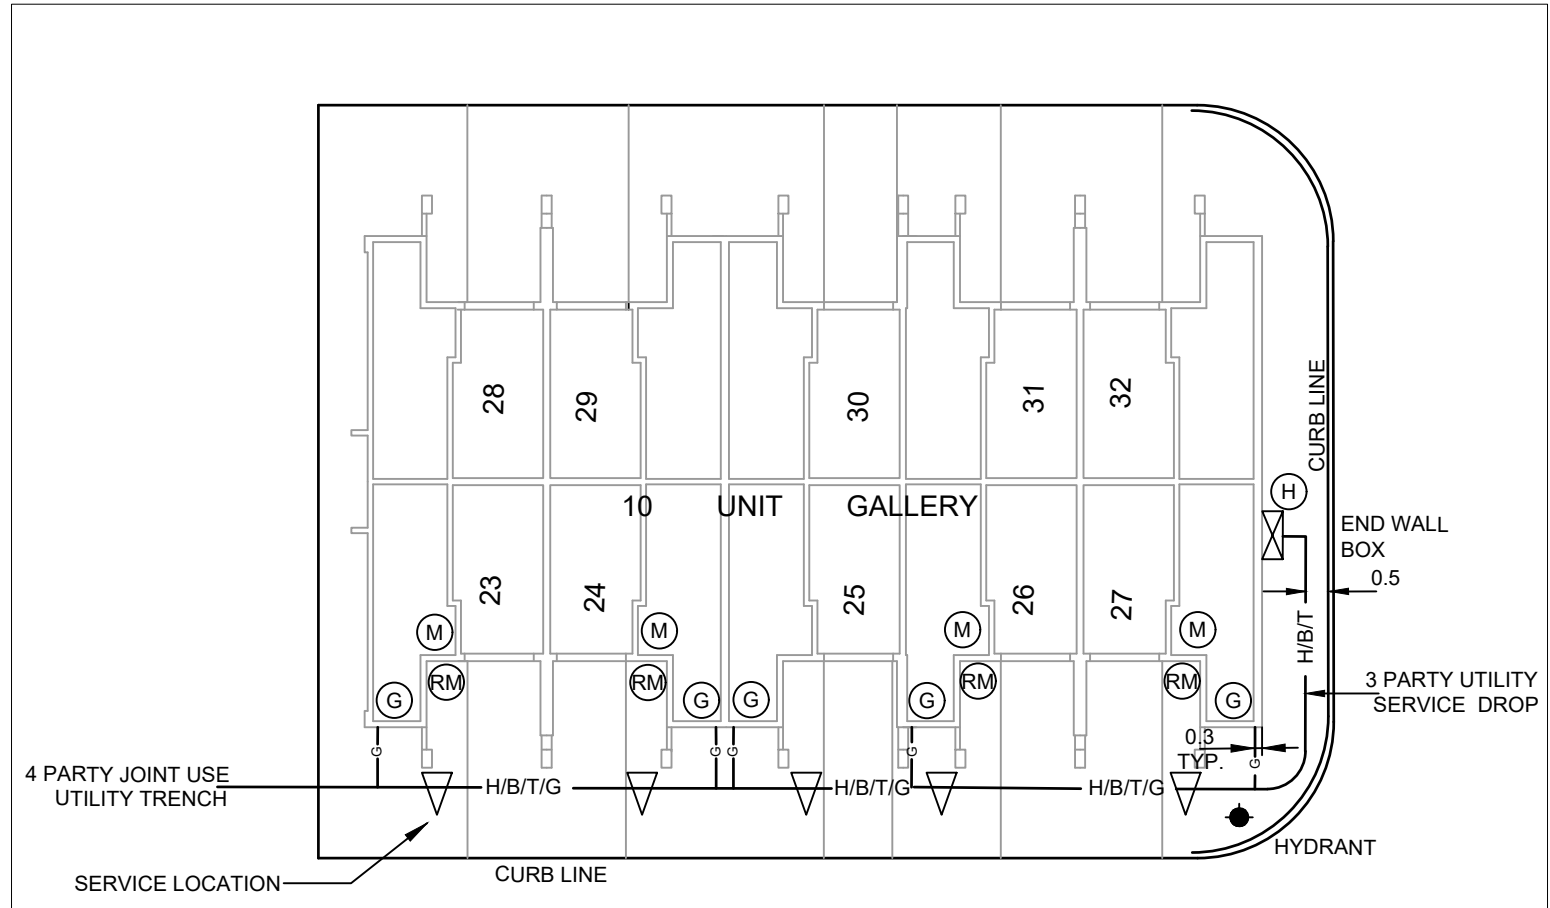

4 PARTY TYPICAL SERVICE LOCATIONS
FOR BACK TO BACK UNITS

N.T.S.
REFER TO CITY OF OTTAWA DETAIL R21 FOR MINIMUM OFFSETS
(1' REFER TO LANDSCAPE PLAN AND ROAD CROSS-SECTION FOR FINAL TREE LOCATION)

CLIENT		
DAVIDSON SHEA PROPERTY INC.		

COPYRIGHT		
This drawing has been prepared solely for the intended use, thus any reproduction or distribution for any purpose other than authorized by IBI Group is forbidden. Written dimensions shall have precedence over scaled dimensions. Contractors shall verify and be responsible for all dimensions and conditions on the job, and IBI Group shall be informed of any variations from the dimensions and conditions shown on the drawing. Shop drawings shall be submitted to IBI Group for general conformance before proceeding with fabrication.		
IBI Group Professional Services (Canada) Inc. is a member of the IBI Group of companies		
ISSUES		
No.	DESCRIPTION	DATE
1	SUBMISSION NO 1 FOR CITY REVIEW	2022-09-15
2	SUBMISSION NO 2 FOR CITY REVIEW	2024-06-27
3	REVISED PER CITY COMMENTS	2025-03-21
4	REVISED PER NEW SITE PLAN	2025-05-12
5	SUBMISSION NO 4 FOR CITY REVIEW	2024-07-31
6		
7		
8		

SEE 010, 011 FOR NOTES, LEGEND, CB TABLE, STREET SECTIONS AND DETAILS

CONSULTANTS

SEAL



IBI GROUP
400 - 333 Preston Street
Ottawa ON K1S 5M4 Canada
tel 613 225 1311 fax 613 225 9868
ibigroup.com

PROJECT
1650 SHEA ROAD
(OTTAWA, ON)

PROJECT NO:
139185

DRAWN BY:
M.M.

CHECKED BY:
R.M./D.Y.

PROJECT MGR:
R.M.

APPROVED BY:
R.M./D.Y.

SHEET TITLE
STREET SECTIONS


SHEET NUMBER

011

ISSUE


5

CITY PLAN No. 19029

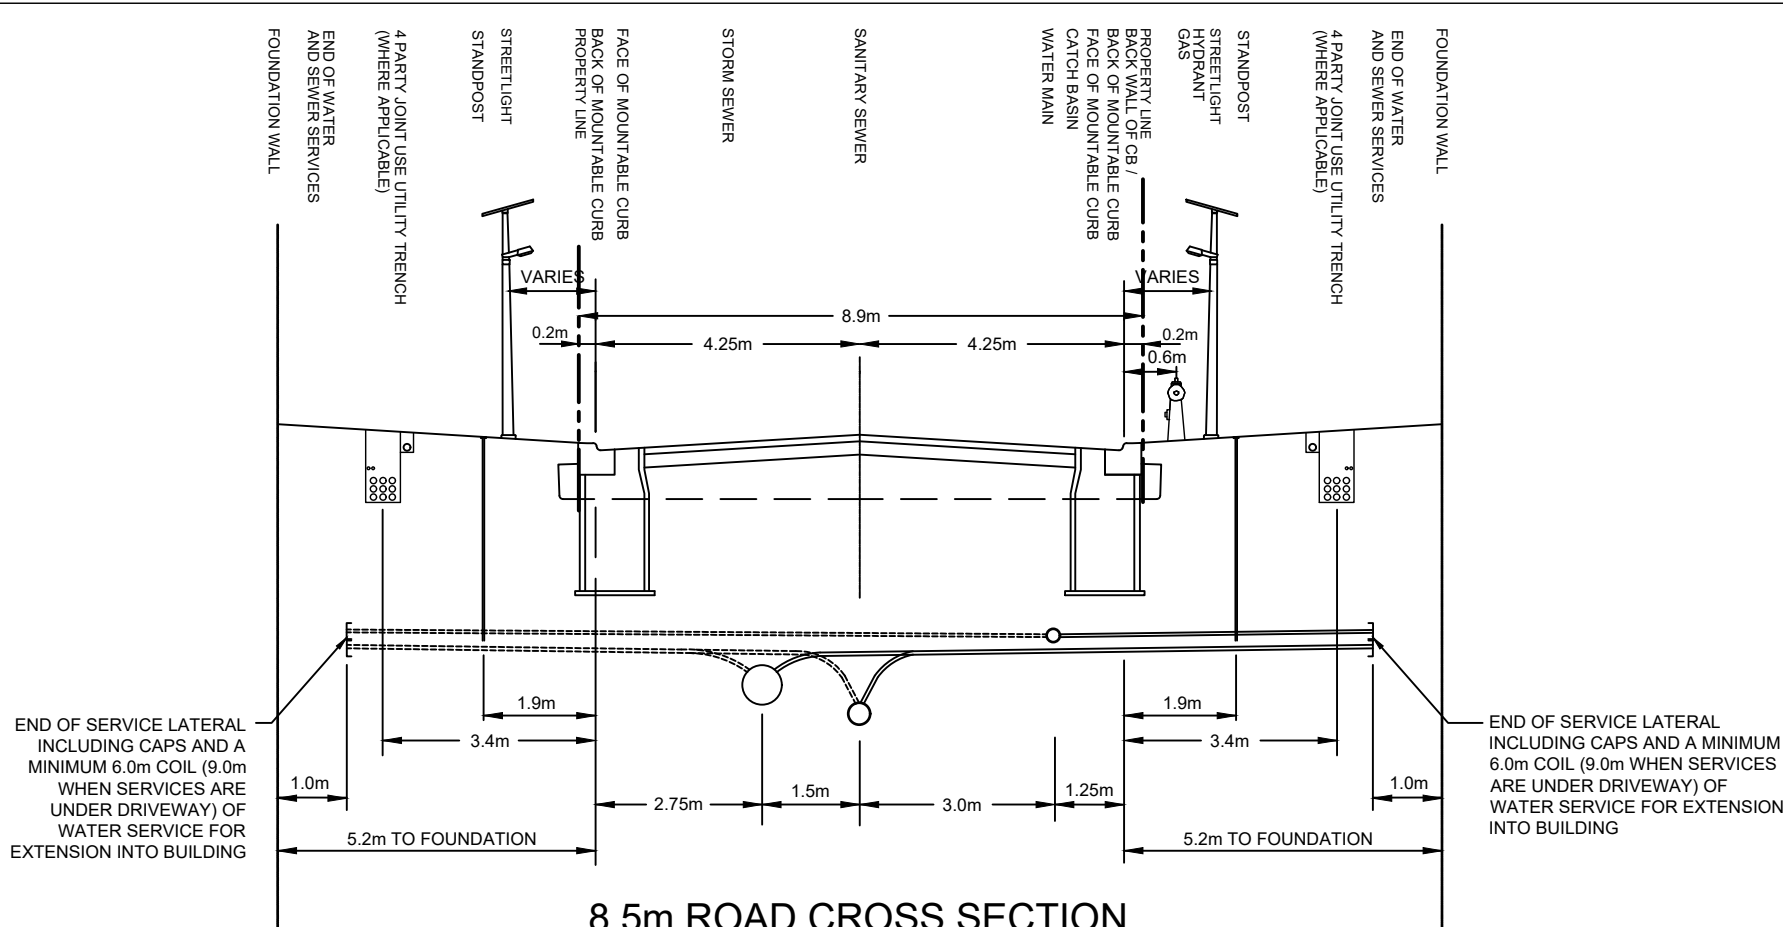


8.5m ROAD CROSS SECTION
BACK TO BACK UNITS

N.T.S.

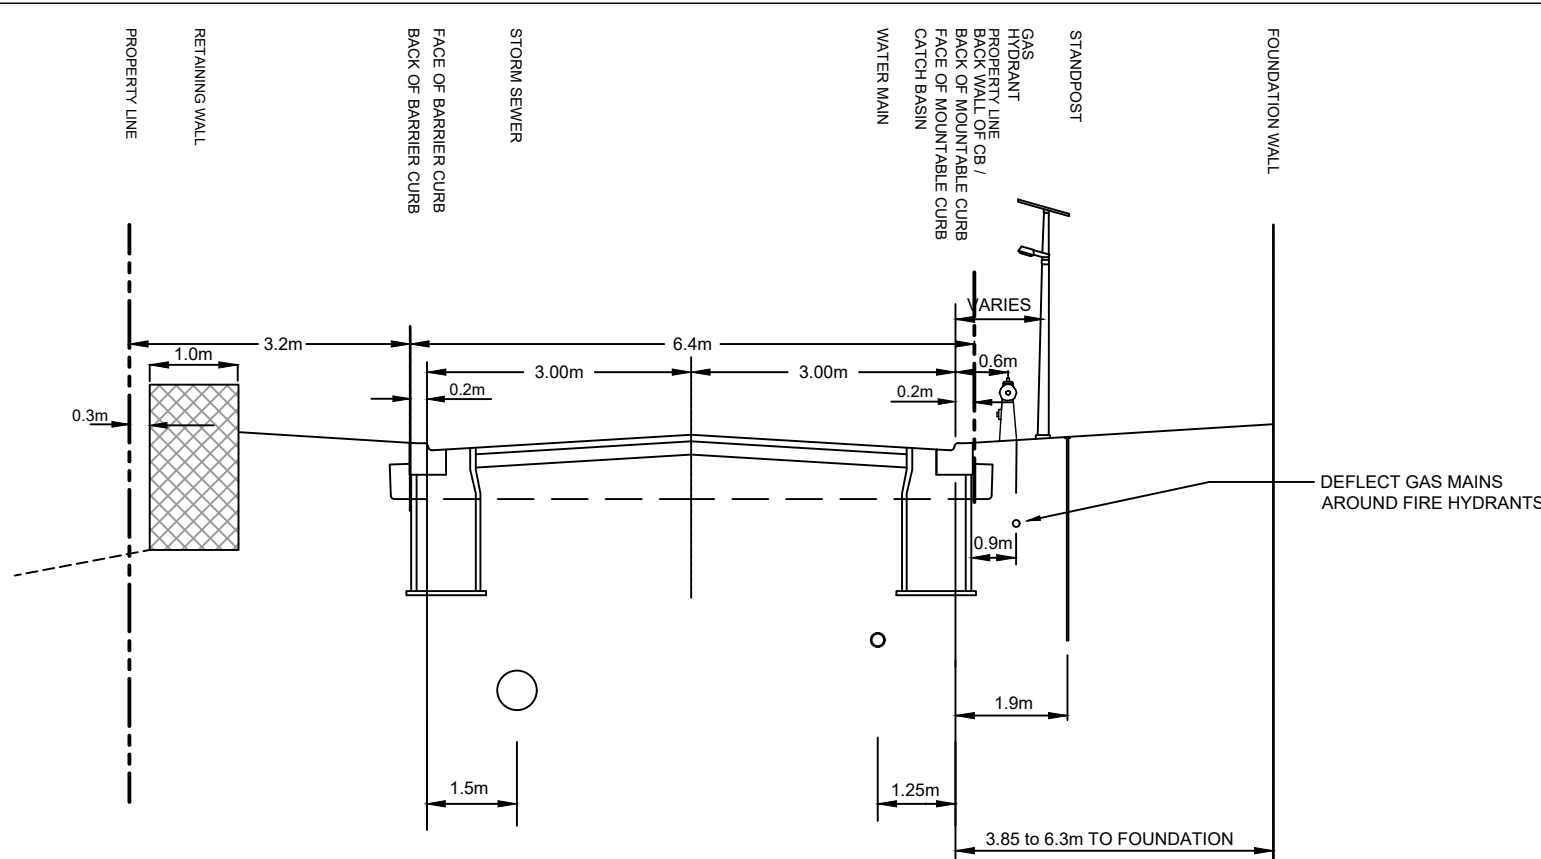

6.0m ROAD CROSS SECTION
PRIVÉ VIZCAYA PRIVATE STA. 0+172 TO STA. 0+193
PRIVÉ CANTEMOS PRIVATE STA. 0+177 TO STA. 0+198


N.T.S.

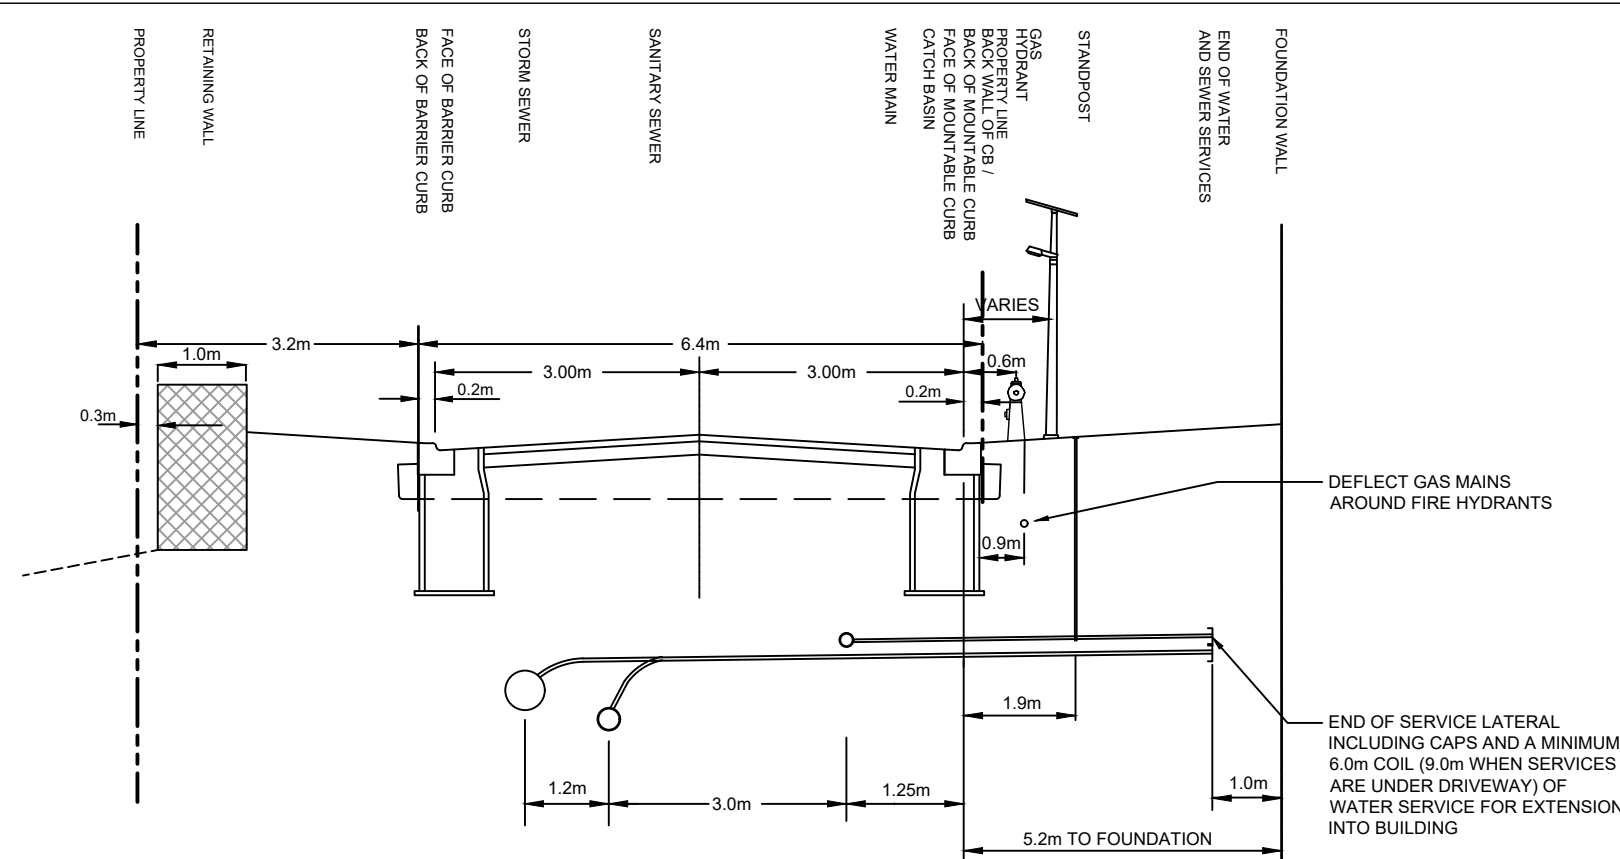

6.0m PRIVÉ VISTANCIA PRIVATE CROSS SECTION

STA. 0+225 TO STA. 0+255


N.T.S.

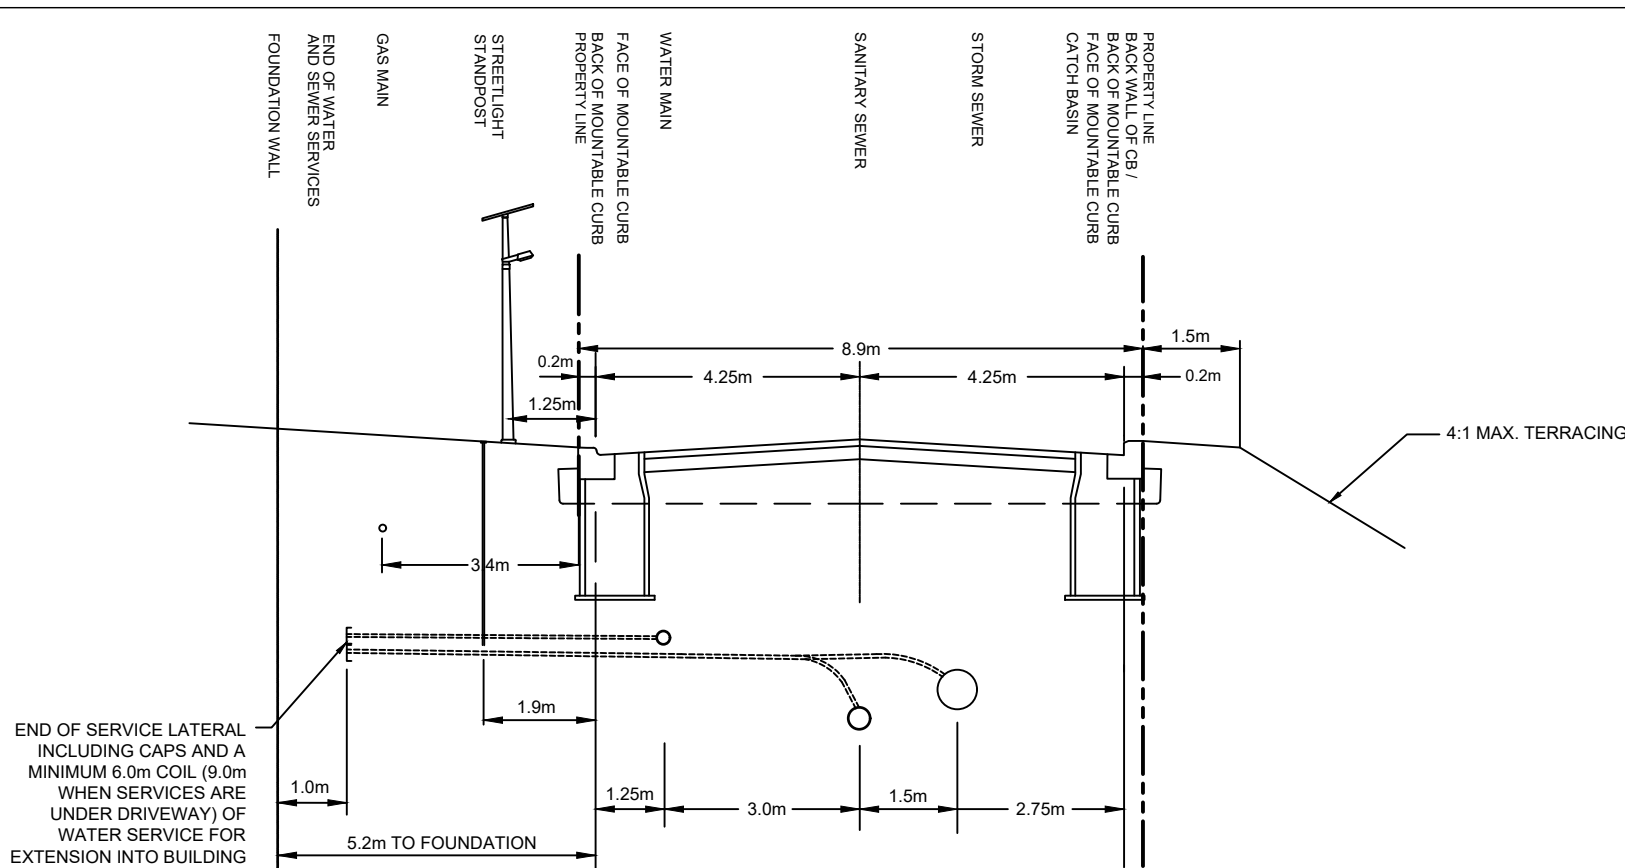

8.5m PRIVÉ VIZCAYA PRIVATE ROAD CROSS SECTION

STA. 0+060 TO STA. 0+110


N.T.S.

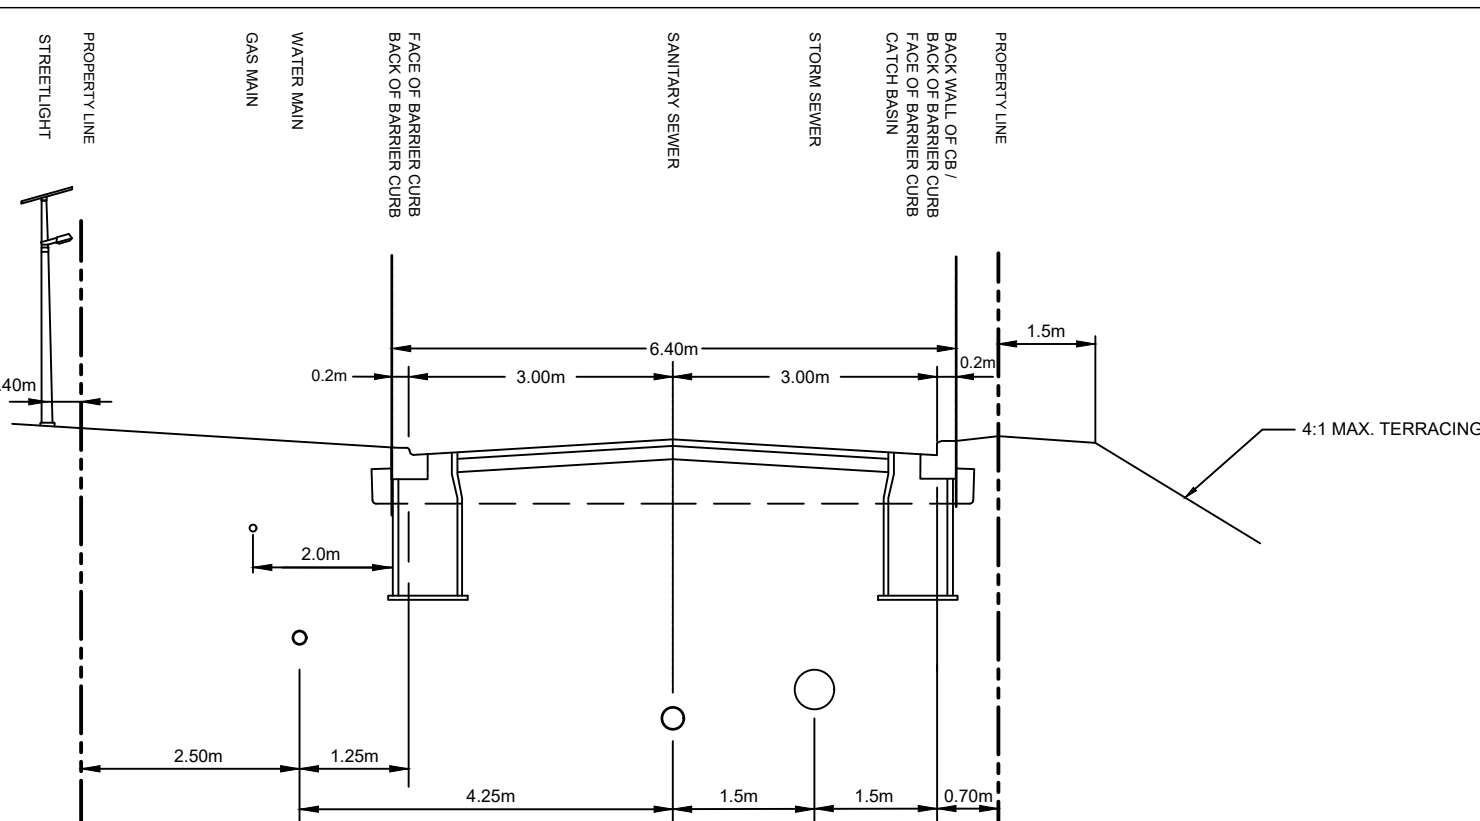

6.0m PRIVÉ RHIZOME PRIVATE ROAD CROSS SECTION

STA. 0+110 TO STA. 0+340

N.T.S.

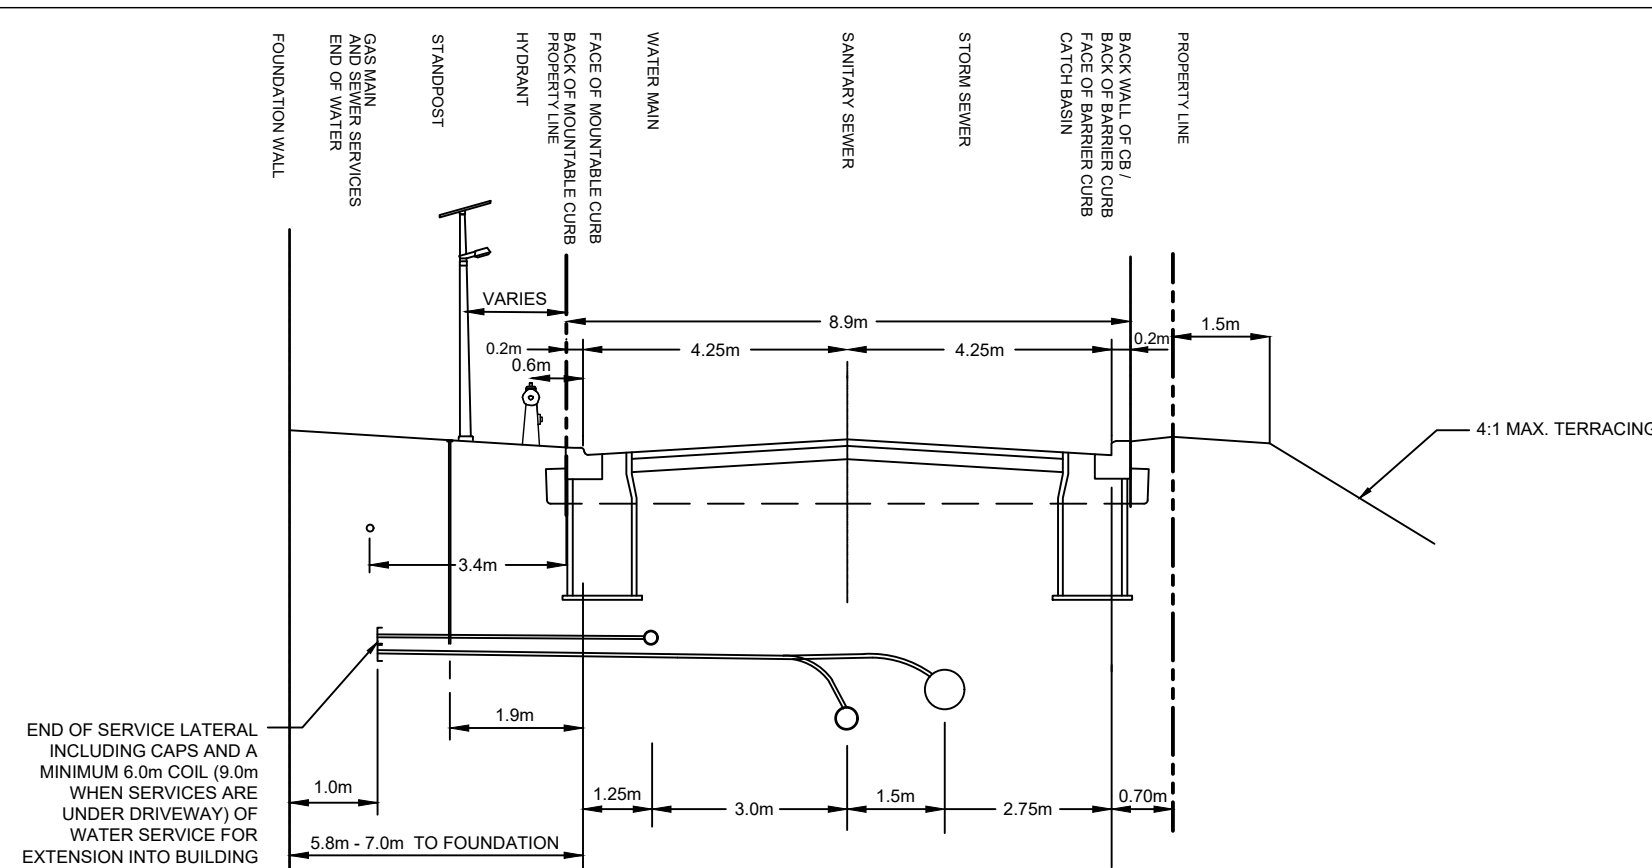

8.5m PRIVÉ RHIZOME PRIVATE ROAD CROSS SECTION

STA. 0+340 TO STA. 0+390

N.T.S.