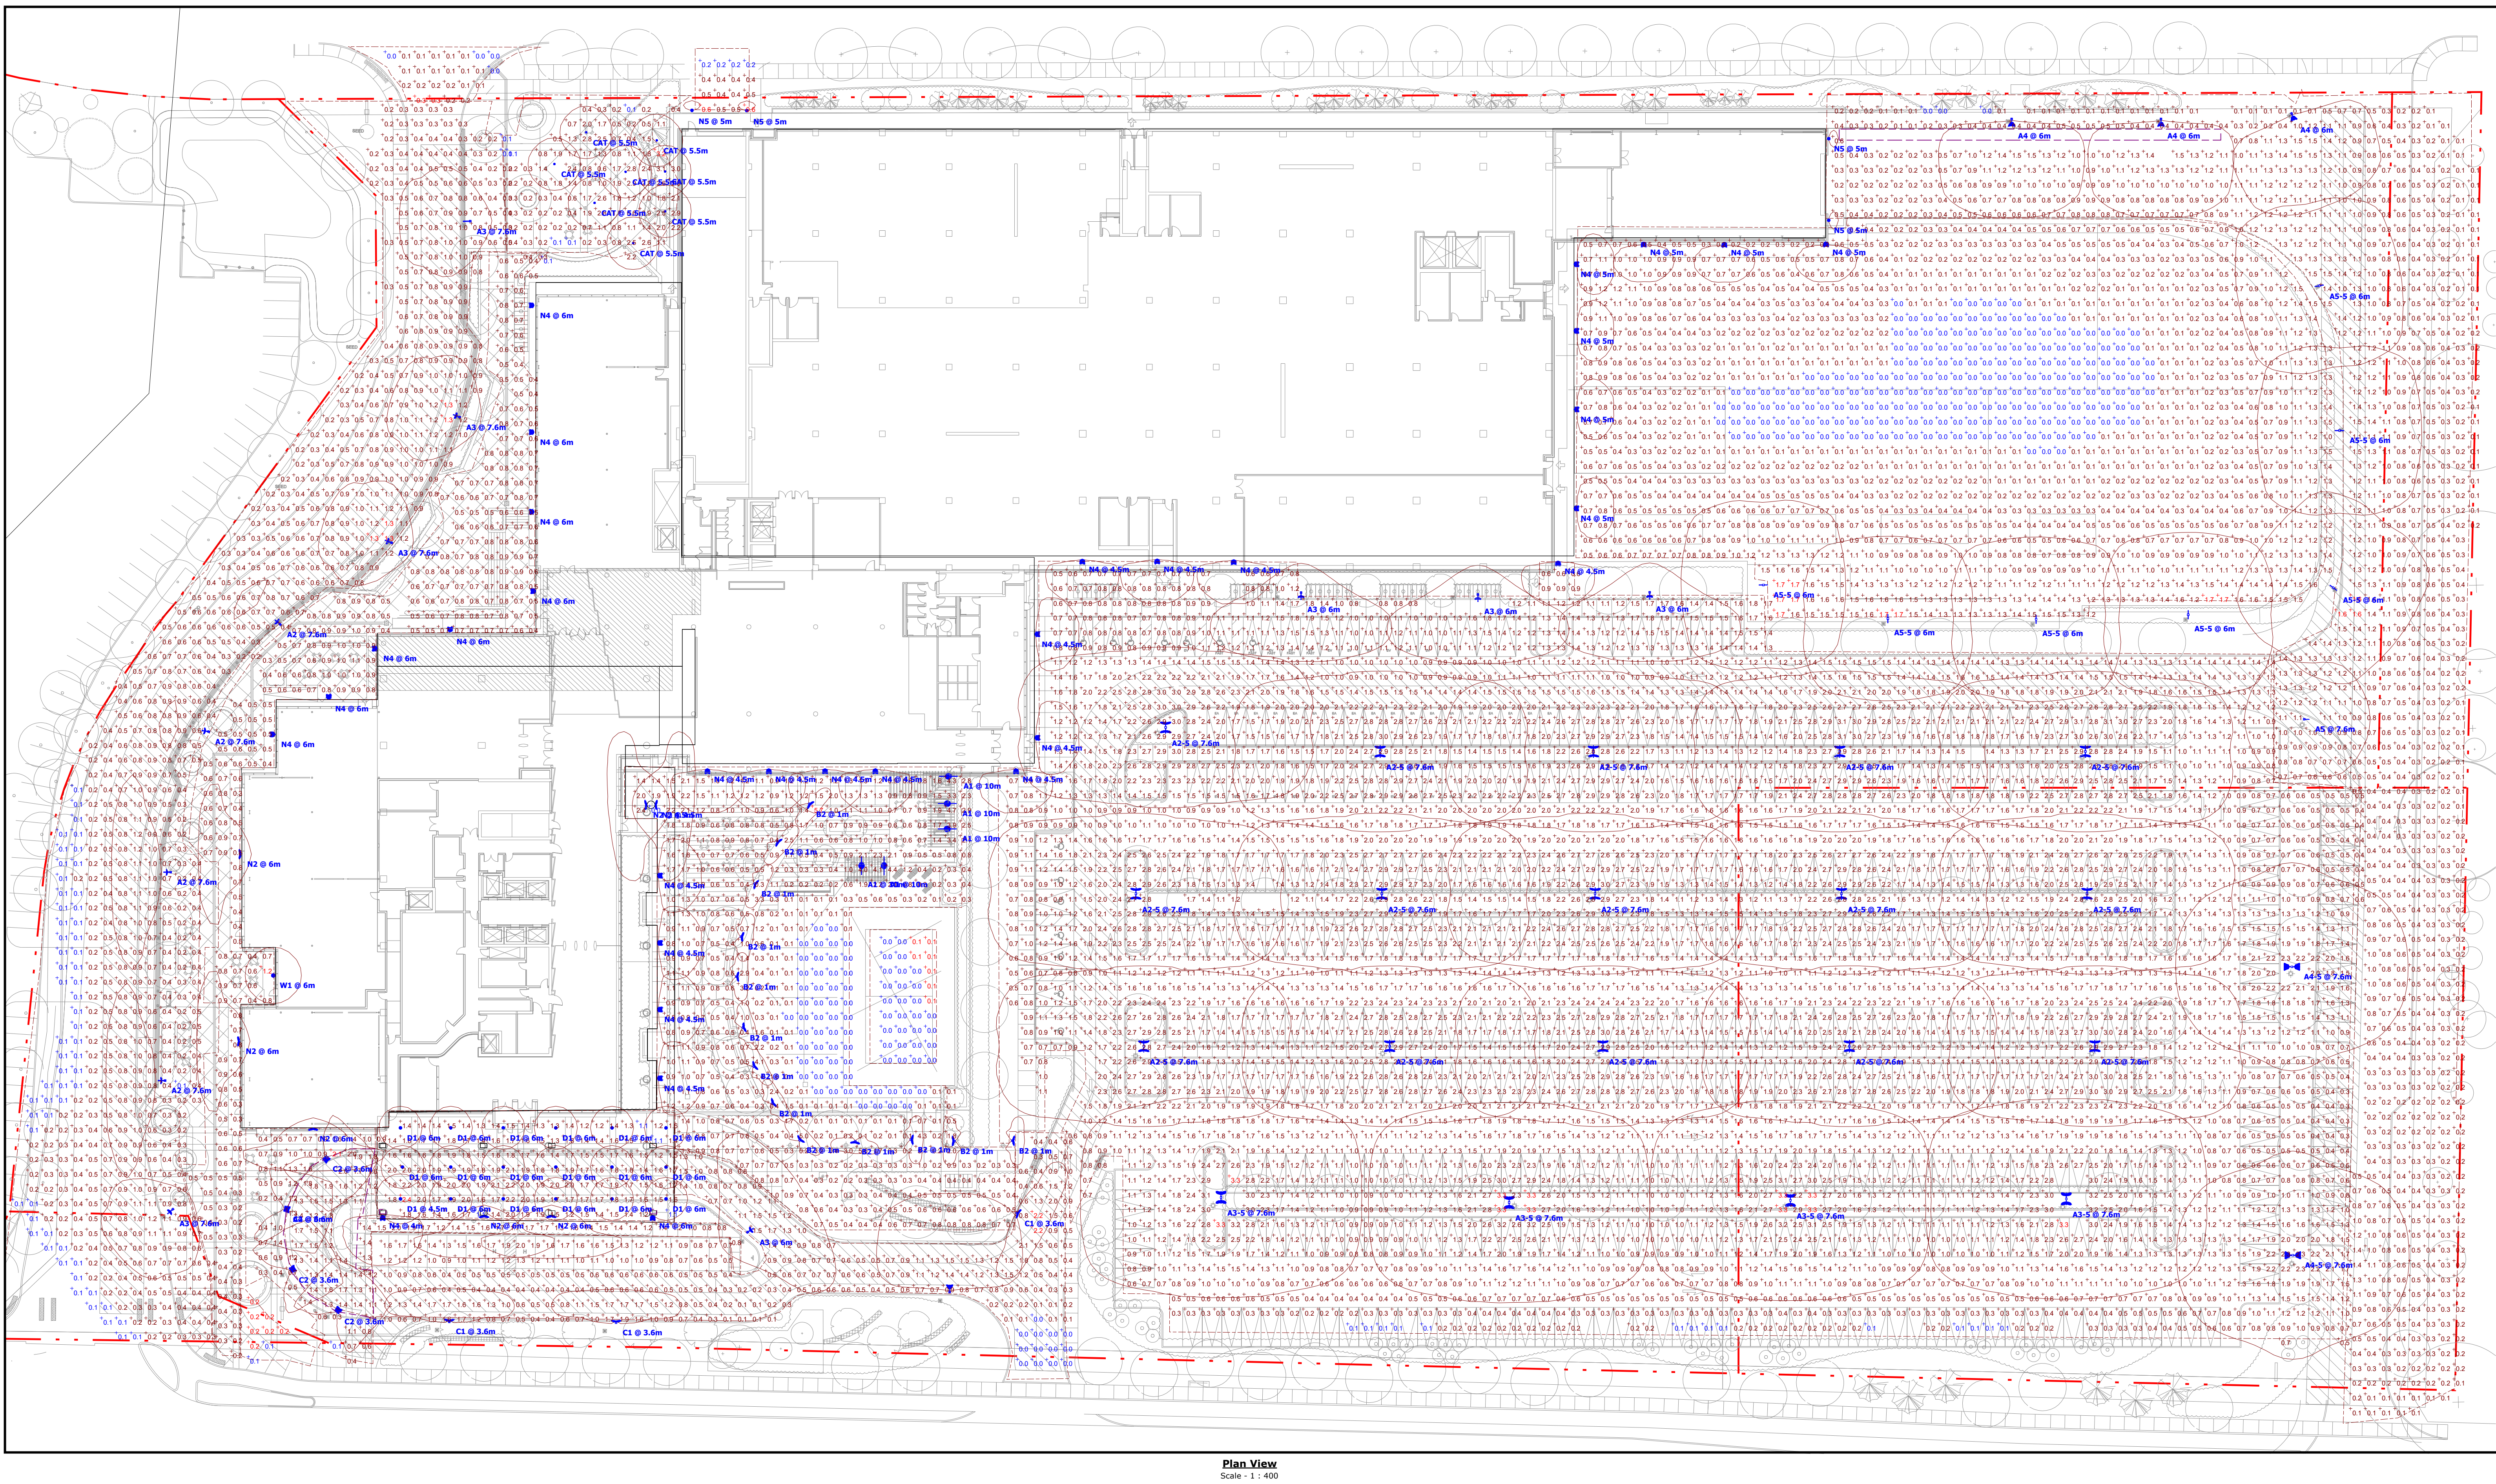


| Statistics                     |        |       |       |       |         |         |         |
|--------------------------------|--------|-------|-------|-------|---------|---------|---------|
| Description                    | Symbol | Avg   | Max   | Min   | Max/Min | Avg/Min | Max/Min |
| Front Entrance Drop Off        | +      | 1.6 f | 2.4 f | 1.1 f | 2.21    | 1.51    |         |
| Front Drive Interchange        | +      | 0.6 f | 1.3 f | 0.0 f | N/A     | N/A     |         |
| Left Drive Entrance            | +      | 0.6 f | 1.3 f | 0.0 f | N/A     | N/A     |         |
| Right Drive Entrance           | +      | 0.6 f | 1.3 f | 0.0 f | N/A     | N/A     |         |
| March Rd / Lifestyle Rd        | +      | 0.2 f | 0.2 f | 0.1 f | 2.01    | 2.01    |         |
| Parking Zone                   | +      | 1.6 f | 3.3 f | 0.1 f | 33.01   | 16.01   |         |
| Roadway / Main Landway         | +      | 1.6 f | 3.3 f | 0.1 f | 33.01   | 16.01   |         |
| Roadway March Entrance         | +      | 0.9 f | 2.2 f | 0.0 f | N/A     | N/A     |         |
| Utilities                      | +      | 0.5 f | 1.7 f | 0.0 f | N/A     | N/A     |         |
| Volleyball Court               | +      | 0.6 f | 0.1 f | 0.0 f | N/A     | N/A     |         |
| Wade's Courtyard               | +      | 0.8 f | 5.7 f | 0.0 f | N/A     | N/A     |         |
| Walkway Lifestyle Leggett Park | +      | 1.2 f | 3.2 f | 0.1 f | 32.01   | 12.01   |         |
| Walkway Lifestyle South        | +      | 0.6 f | 1.2 f | 0.1 f | 12.01   | 6.01    |         |
| Walkway Lifestyle Corner       | +      | 0.6 f | 1.2 f | 0.1 f | 12.01   | 6.01    |         |
| Exit Ramp Lifestyle            | +      | 0.6 f | 1.6 f | 0.2 f | 3.01    | 3.01    |         |

[illegible]

**Plan View**  
Scale - 1 : 400

## NOKIA Ottawa Campus

570 March Rd, KanataOttawa ON K2K 2T6

BLOCK 6 AND  
PART OF BLOCK 1  
REGISTERED PLAN 4M-642  
AND  
PART OF LOTS 8 AND 9  
CONCESSION 4

# Gensler

150 King Street W, Suite 1400, Tel 416.601.3890  
Toronto, ON, M5H 1J9, Canada

|                                     |  |
|-------------------------------------|--|
| Surveyor                            |  |
| Arms, O'Sullivan Volebek Ltd.       |  |
| Planning Consultant                 |  |
| Ardvach G.Hartley@novatch-eng.com   |  |
| Civil Engineering                   |  |
| R. Haughey@novatch-eng.com          |  |
| Architectural Site Planning         |  |
| Gowder Barry_novatch@gmail.com      |  |
| Electrical Engineering              |  |
| Smith and Andersen                  |  |
| Andrew.drown@smithandandersen.com   |  |
| Mechanical Engineering Study        |  |
| Smith and Andersen                  |  |
| Elaene.guennet@smithandandersen.com |  |
| Biotechnical Engineering            |  |
| ZHD Karl-oesener@gzd.com            |  |
| Landscape Planning                  |  |
| CSWASH CONSULTING                   |  |
| Structural Engineering              |  |
| Jaromers@atx.ie                     |  |
| Vibration                           |  |
| NOE                                 |  |
| Joehua.foster@studentethz.ch        |  |
| Transportation Planning             |  |
| Angelo.renoldi@stancic.com          |  |

| △ Date | Description |
|--------|-------------|
|--------|-------------|

|            |                                     |
|------------|-------------------------------------|
| 07/17/2025 | Issued for Review                   |
| 07/24/2025 | Issued for Information P02: Parking |
| 08/05/2025 | Re-Issued for SPA                   |



mith + Andersen  
1600 Carling Avenue, Suite 530 Ottawa Ontario K1Z  
613 230 1186 f 613 230 2598 [smithandandersen.ca](http://smithandandersen.ca)

### Key Plan

Seal / Signature

NOT FOR  
CONSTRUCTION

Project Name

Nokia Ottawa Campus

Project Number

|             |                     |
|-------------|---------------------|
| Description | LIGHTING SIMULATION |
|-------------|---------------------|

Scale 1 : 400

# E0.101