
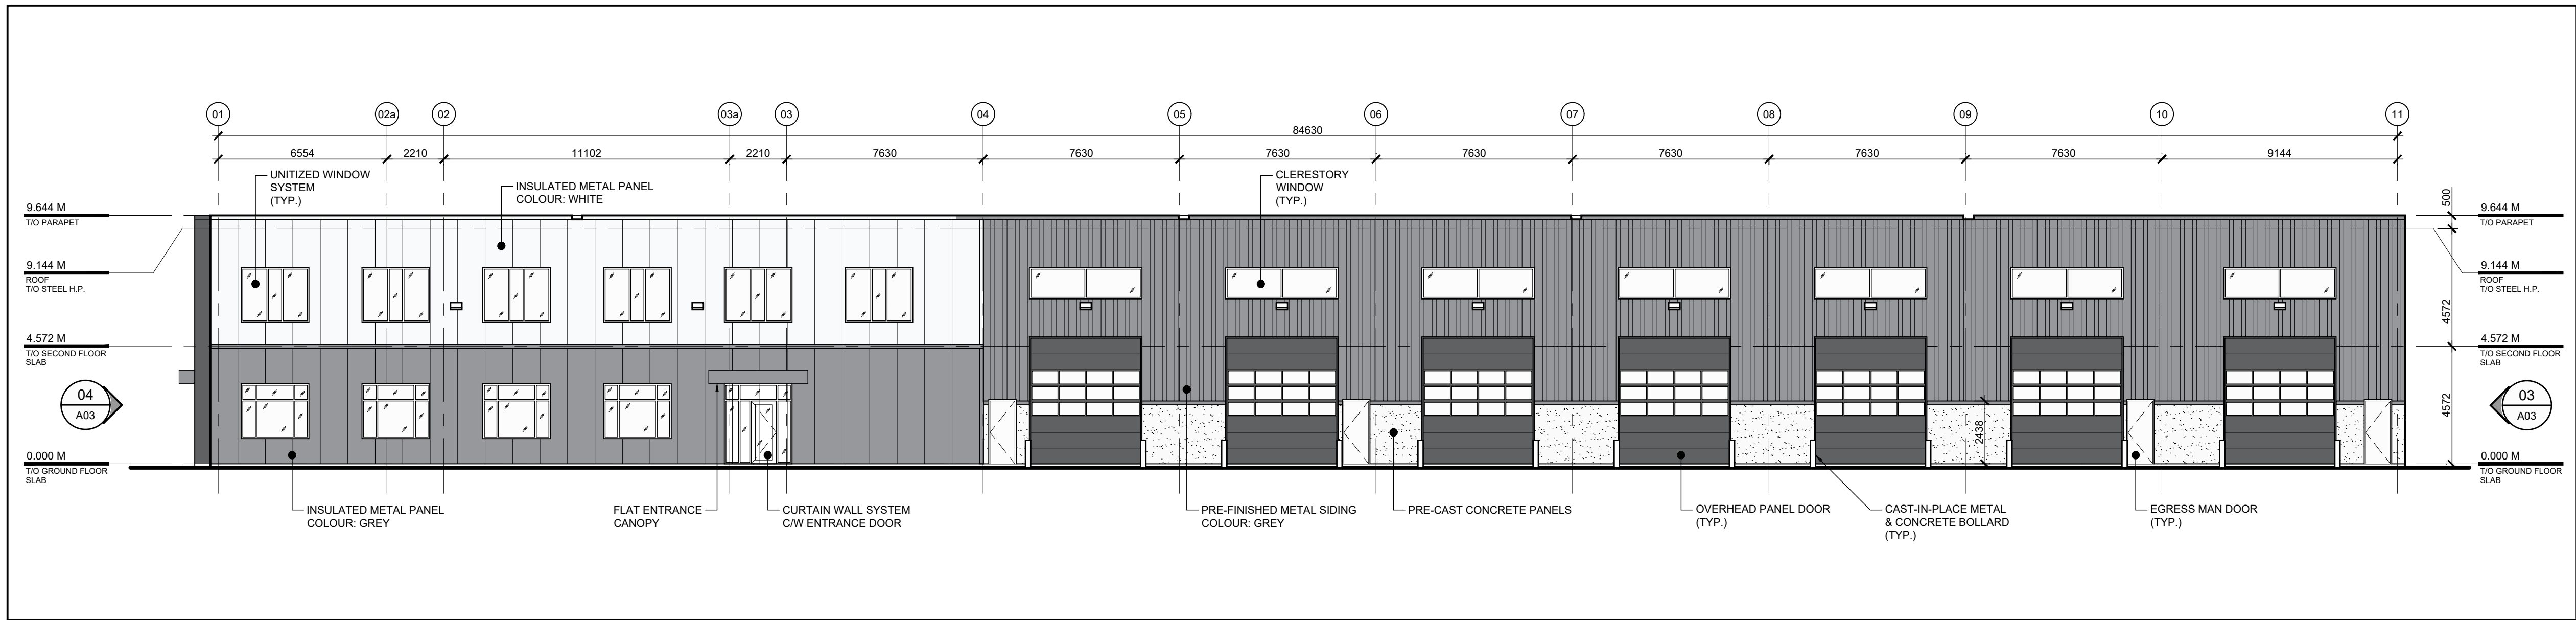
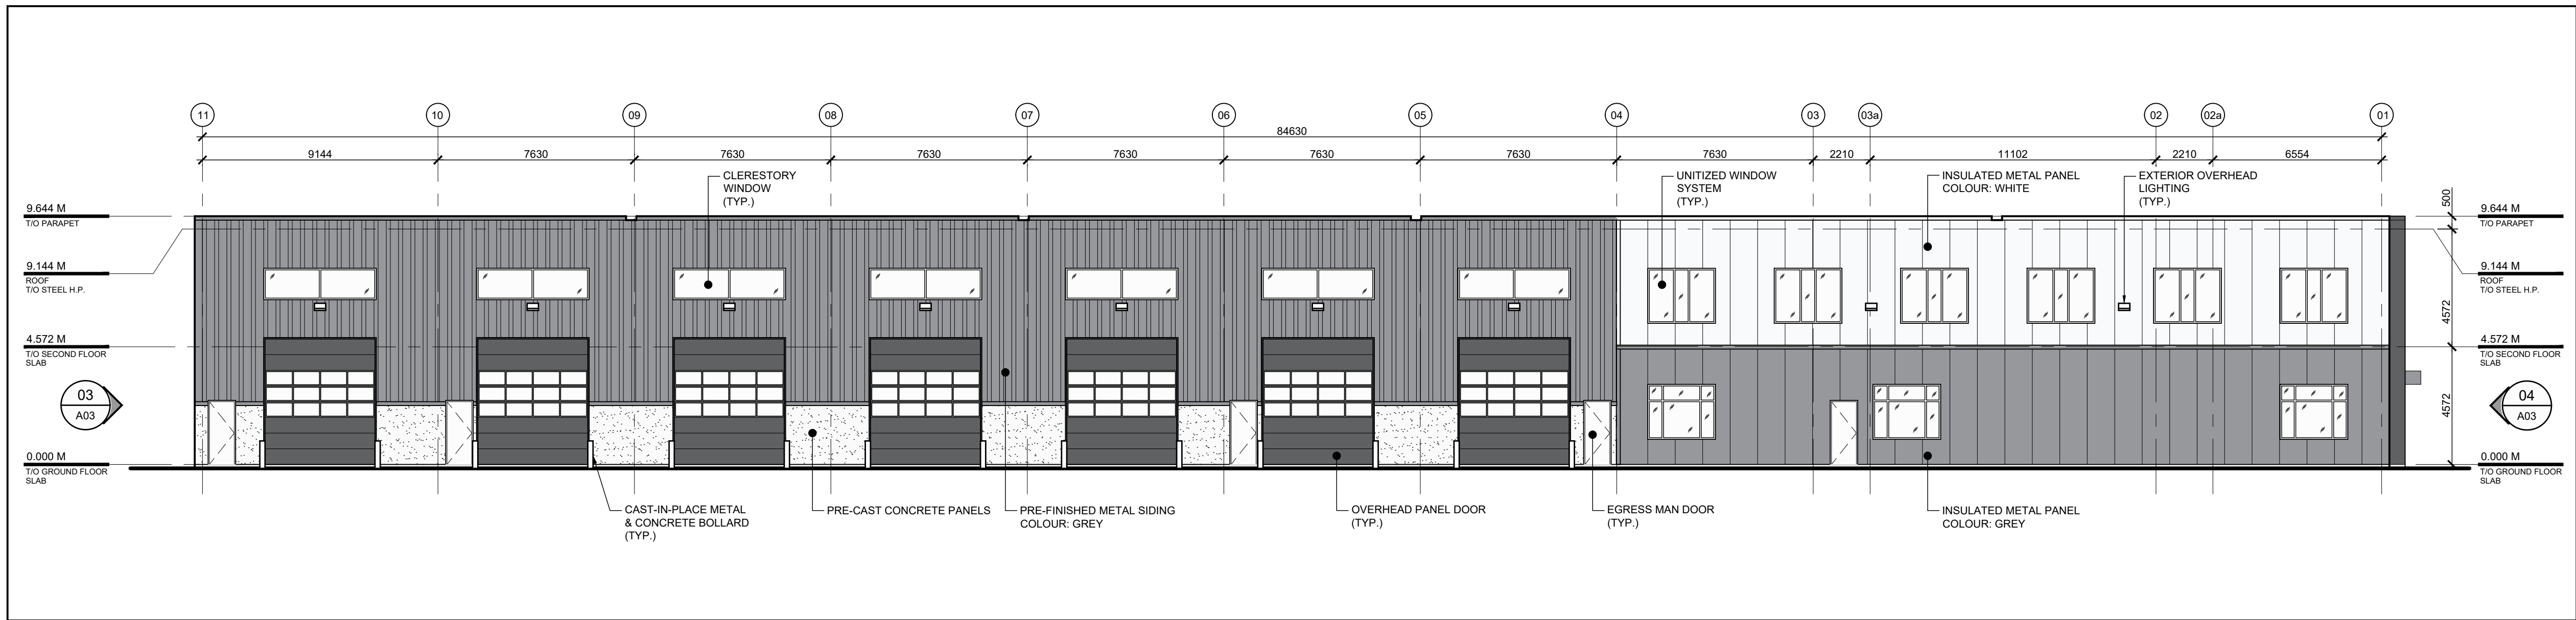
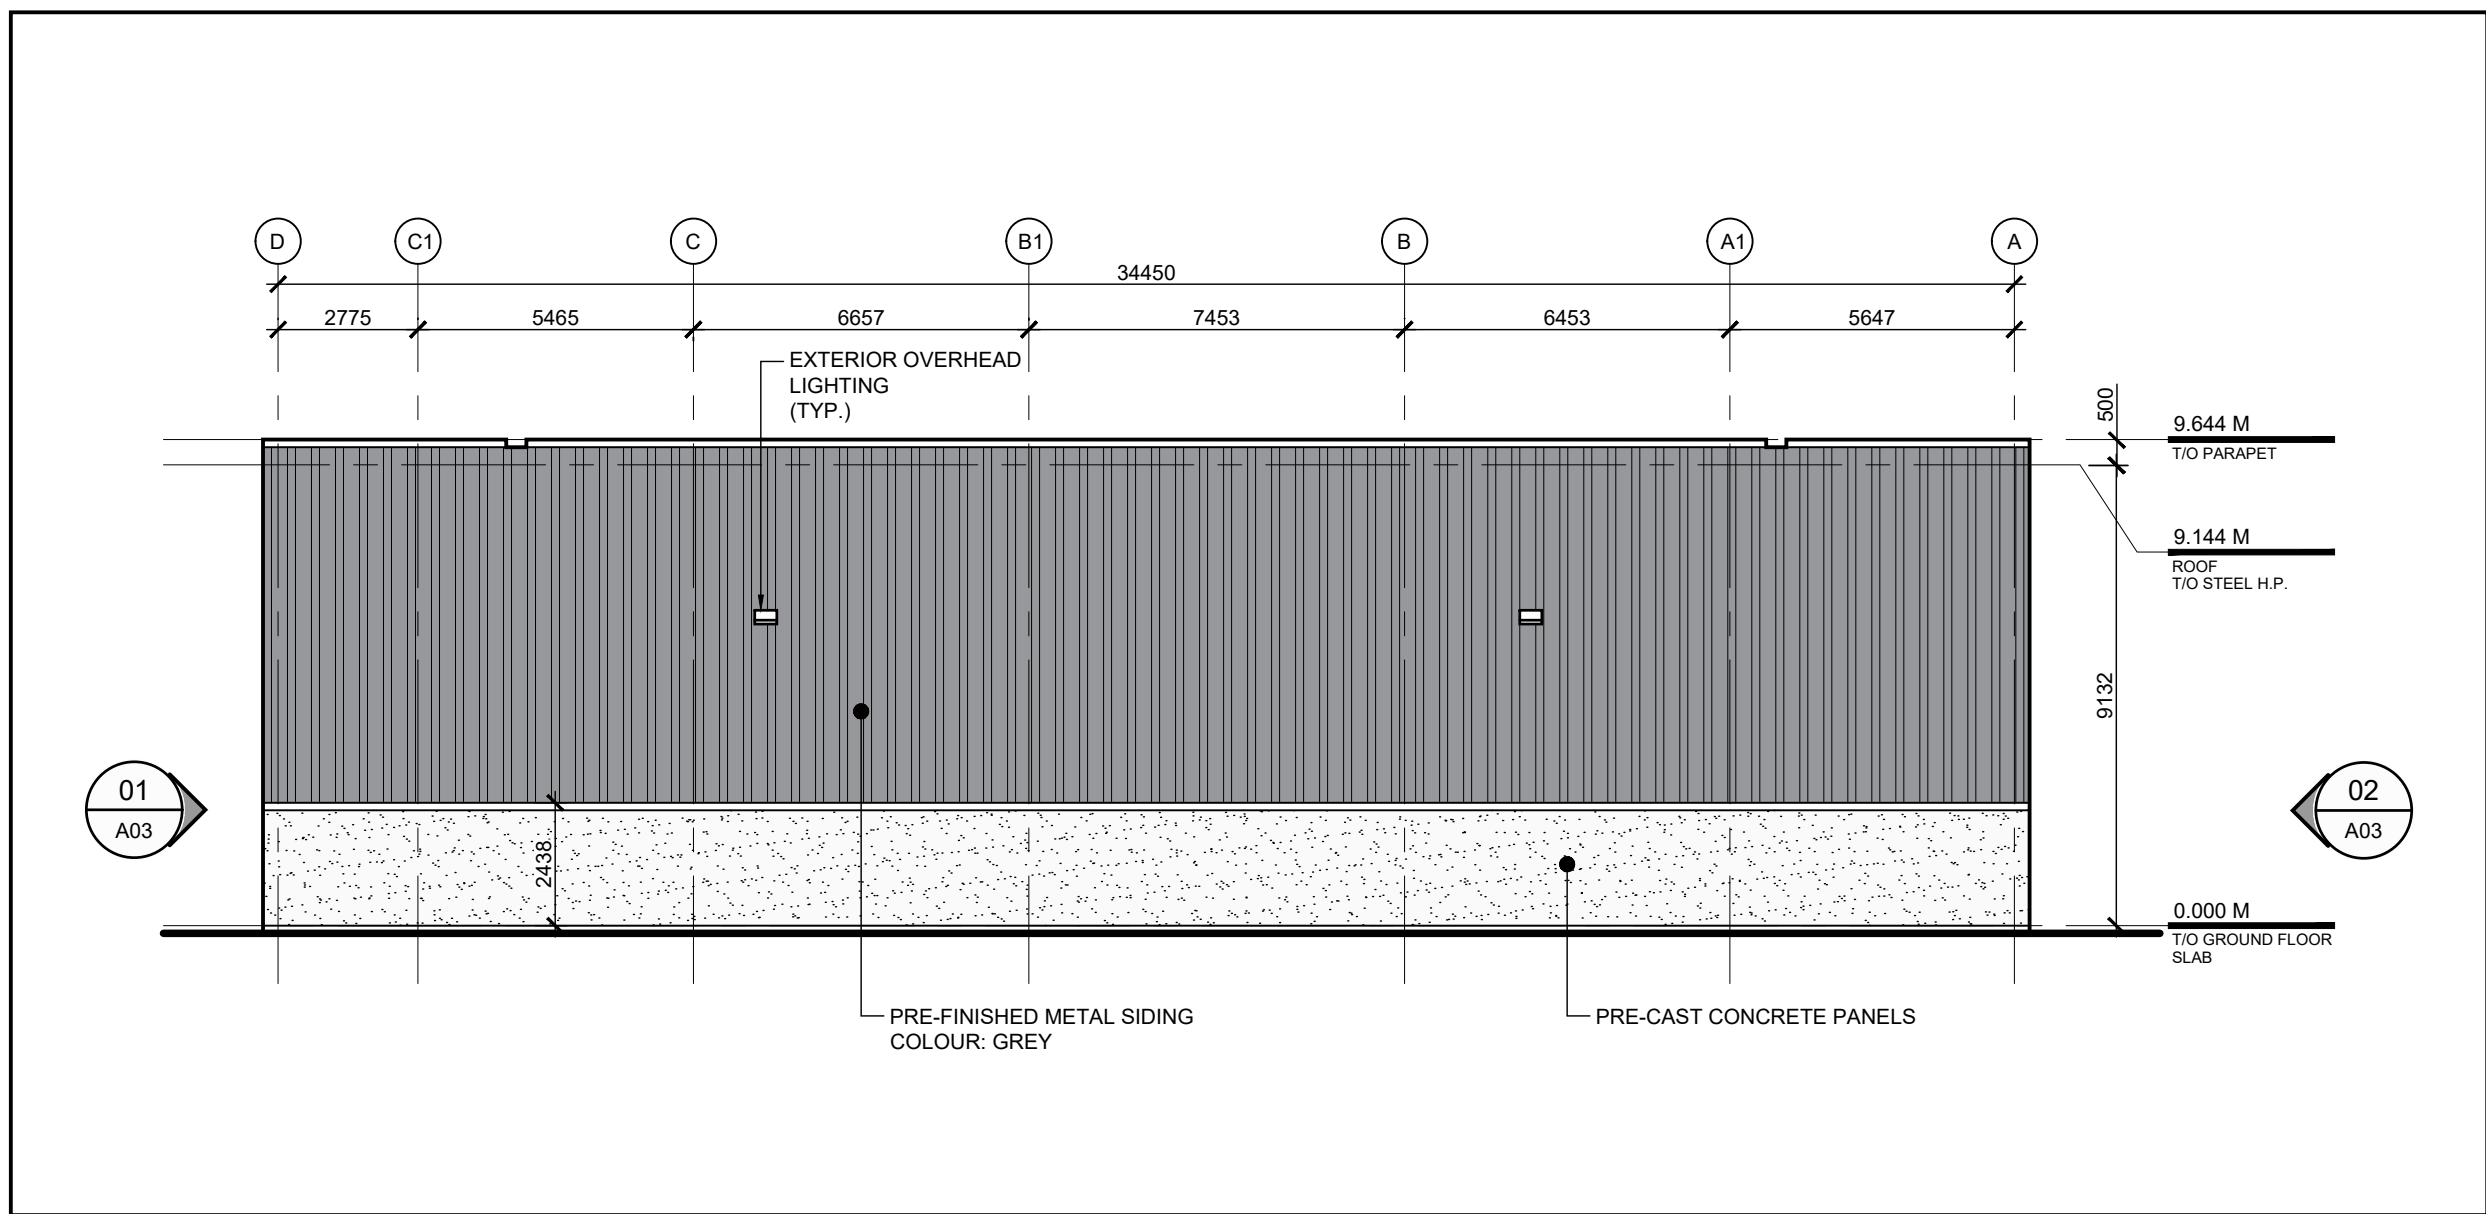


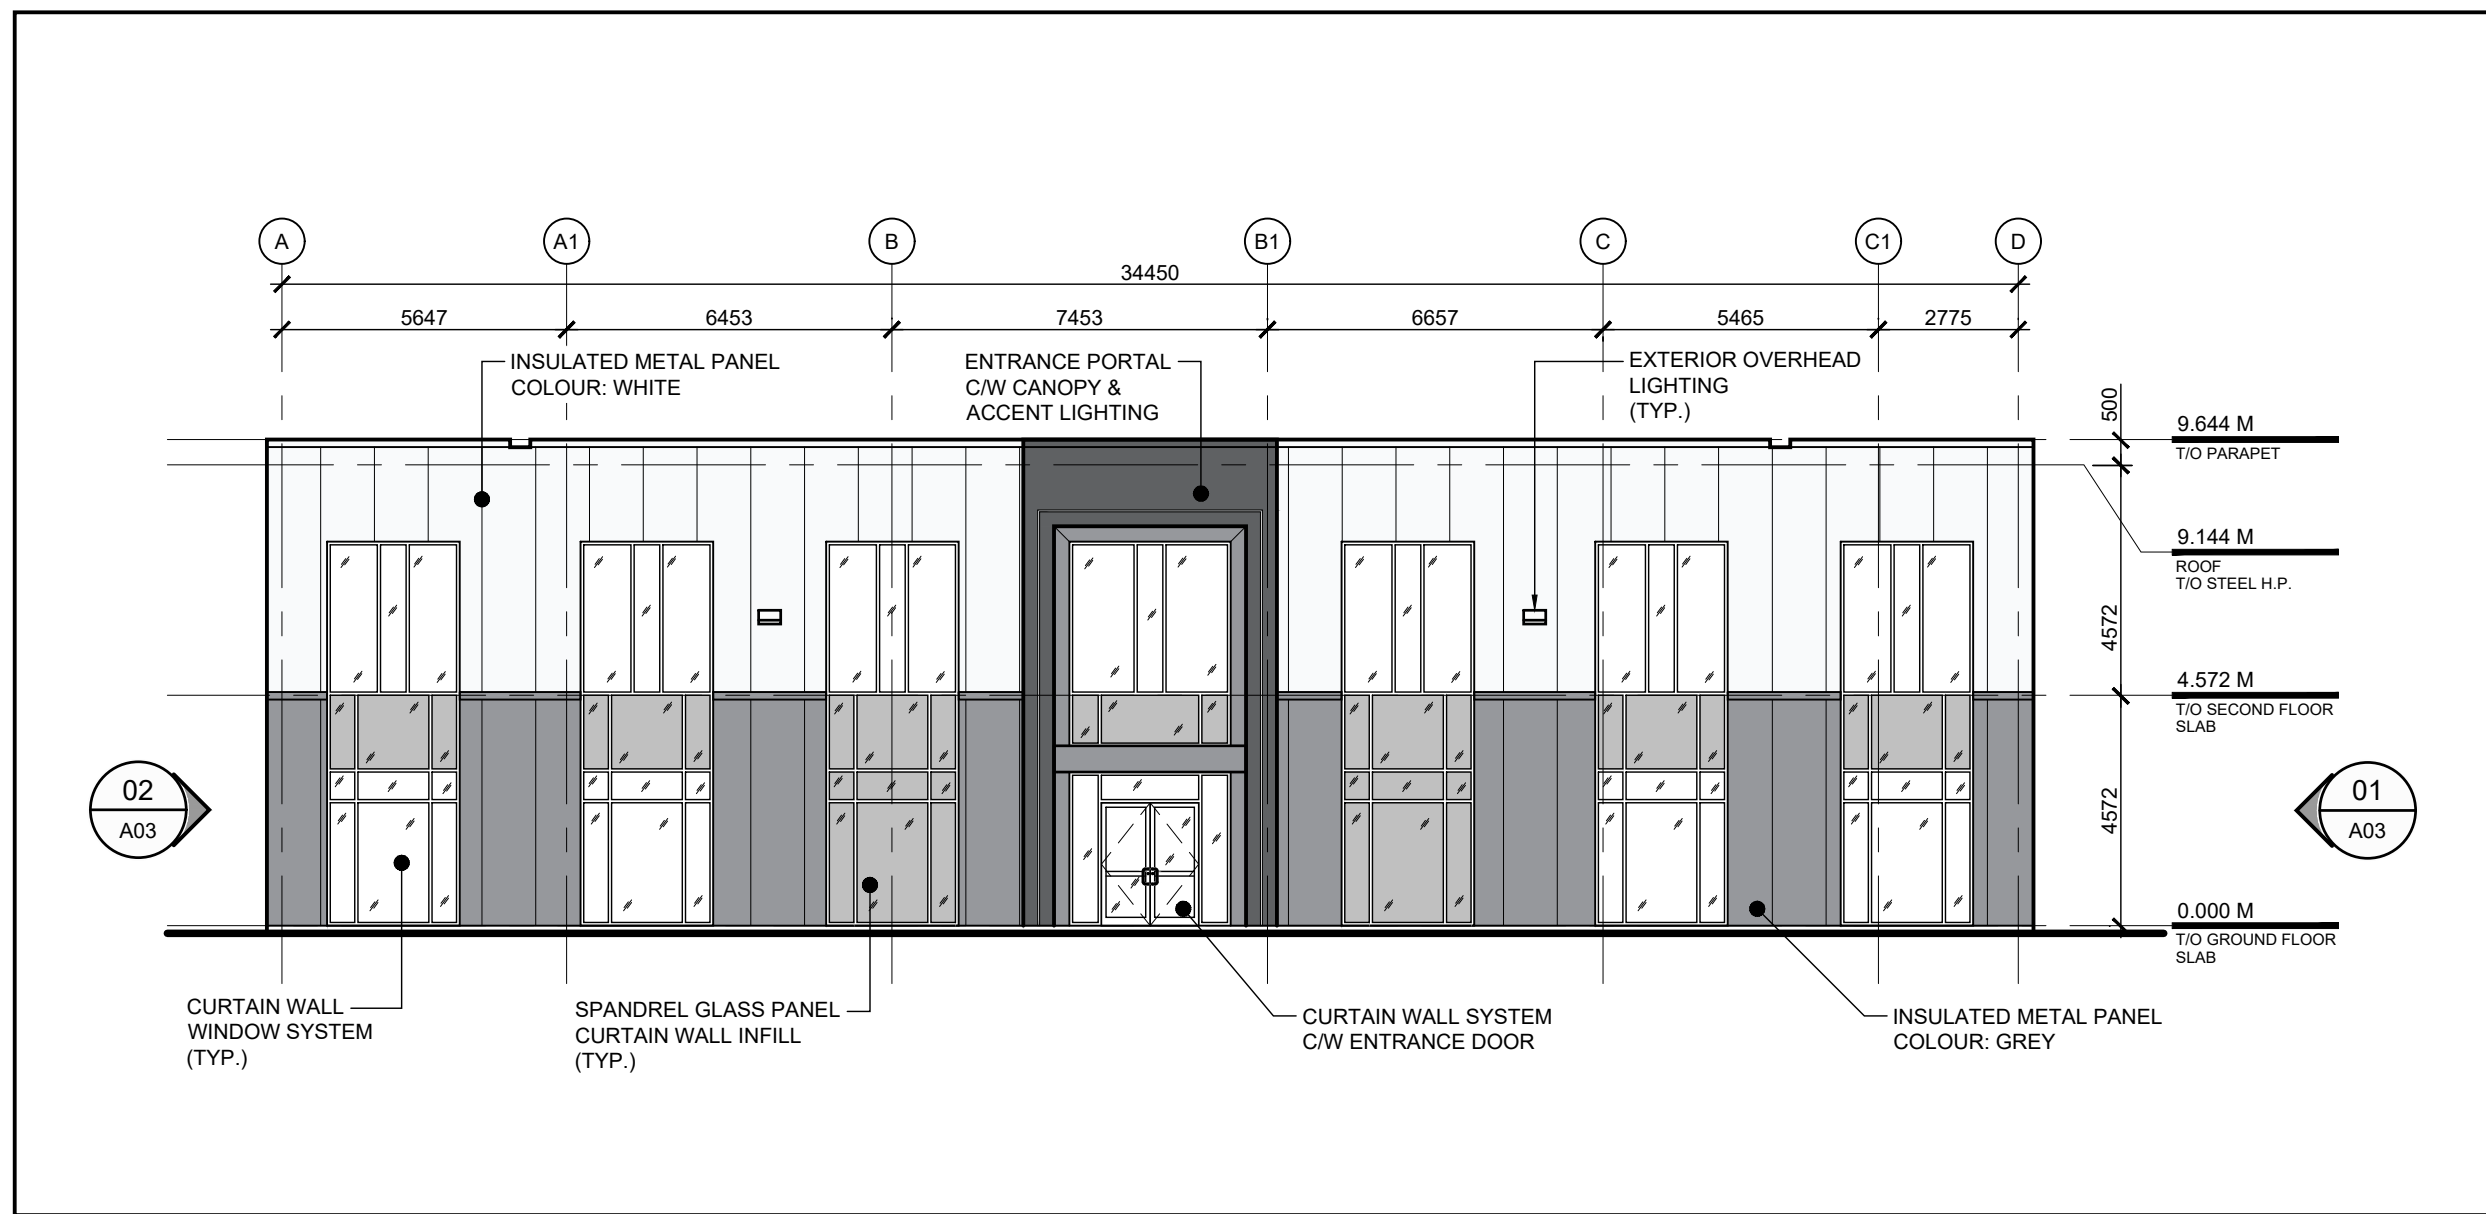

North

Revisions

No.	By	Description	Date
02	A.P.	ISSUED FOR CLIENT REVIEW	15 AUG 2025
01	W.P.	ISSUED FOR CLIENT REVIEW	24 JUL 2025

Project

WO MW REALTY LIMITED
OFFICE GROUP
SITE PLAN APPLICATION
NEW MILLER WASTE FACILITY

3145 CONROY ROAD, OTTAWA, ON

Drawing

PROPOSED
EXTERIOR ELEVATIONS

Scale AS NOTED Stamp

Drawn J.M.

Checked W.P.

Project No. 24-151 Drawing No.

Date DECEMBER, 2024

A03