
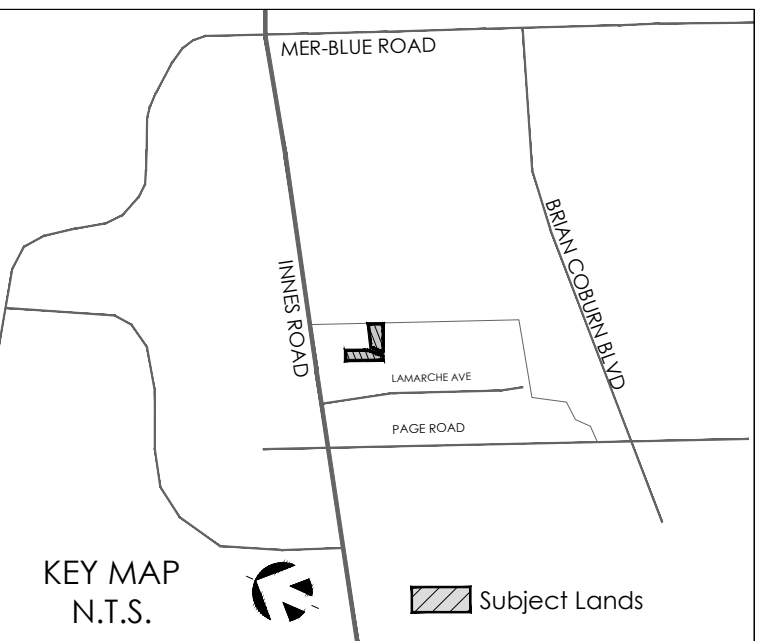


SITE STATISTICS AND DEVELOPMENT DATA

| SECTION        | ZONE PROVISION - PLANNED UNIT DEVELOPMENT   | REQUIRED   | PROPOSED       |
|----------------|---|---|----------------|
| 185 (Table)    | MIN. LOT AREA (m²)   | No minimum   | 8,472.88m²     |
| 185 (Table)    | MIN. LOT WIDTH (m)   | No minimum   | 68m            |
| 185 (Table)    | MAX. BUILDING HEIGHT (m)   |   |                |
| (i)            | IN ANY AREA UP TO AND INCLUDING 20 METRES FROM A PROPERTY LINE ABUTTING A R1, R2 OR R3 RESIDENTIAL ZONE(BY-LAW 2011-124)   | 11m (3 storeys)   | 11m(3 storeys) |
| (iii)          | IN ANY AREA UP AND INCLUDING 20 METRES FROM A PROPERTY LINE ABUTTING A R4 ZONE (BY-LAW 2011-124)   | 20 m(or as shown on zoning map)   | 11m(3 storeys) |
| (iv)           | MORE THAN 30 METRES FROM A PROPERTY LINE ABUTTING A R1-R4 ZONE (BY-LAW 2011-124)   | 30 m(but in no case greater than nine storeys, or as shown on the zoning map (By-law 2011-124)   | 11m(3 storeys) |
| 185 (Table)    | MIN. FRONT YARD SETBACK (m)   | (a) 3.0m   | 3.0m           |
| 185 (Table)    | MIN. INTERIOR SIDE YARD SETBACK: (m)   |   |                |
| 185 (Table)    | ABUTTING A RESIDENTIAL ZONE   | 7.5m   | 7.5m           |
|                | ALL OTHER CASES   | No minimum   | 7.5m           |
| 185 (Table)    | MAX. FLOOR SPACE INDEX   |   |                |
|                | IN ALL OTHER CASES   | 2   | TBD            |
| 185 (Table)    | MIN. CORNER SIDE YARD SETBACK (m)   | 3.0m   | TBD            |
| 185 (Table)    | MIN. REAR YARD SETBACK (m)   | 7.5m   | 7.5m           |
| 101 (Table)    | RESIDENT PARKING -1.0 spaces/unit   | 98   | 196            |
| 102 (Table)    | MIN. WIDTH OF PRIVATE WAY (m)   | 6.0m   | 6.4m           |
| 111A (Table)   | MIN. SETBACK FOR ANY WALL OF A RESIDENTIAL USE BUILDING TO A PRIVATE WAY   | 1.8m   | 2.12m          |
| 131 (Table)(2) | MIN. SEPARATION DISTANCE BETWEEN BUILDINGS WITHIN A PLANNED UNIT DEVELOPMENT (m)   | 1.2m   | 3m             |
| 65             | PERMITTED PROJECTIONS INTO REQUIRED YARDS:   |   |                |
| 65 (5)         | FIRE ESCAPES, OPEN STAIRWAYS, STOOP (m)   | >0.6m to lot line   | TBD            |
| 65 (6)         | COVERED OR UNCOVERED BALCONY, PORCH, DECK   | >1m to lot line   | 1.9m           |
| 131 (Table)    | (6) LANDSCAPING AND PARKING   | (b)   |                |
| (a)            | IN THE CASE OF A PLANNED UNIT DEVELOPMENT CONSISTING OF DETACHED, LINKED-DETACHED, SEMI-DETACHED, THREE-UNIT OR TOWNHOUSE DWELLINGS, OR ANY COMBINATION THEREOF, ALL LANDS LOCATED BETWEEN THE DWELLING UNIT OR OVERSIZE DWELLING UNIT, THE EXTENSION OF THE MAIN WALL OF THE DWELLING UNIT OR OVERSIZE DWELLING UNIT, AND THE PRIVATE WAY ARE TO BE LANDSCAPED WITH SOFT LANDSCAPING, OTHER THAN THE AREA USED FOR A DRIVEWAY LEADING TO THE DWELLING UNIT'S ASSOCIATED PARKING SPACE, GARAGE OR CARPORT. (Bylaw 2018-206) | IN NO CASE MAY ANY DWELLING UNIT OR OVERSIZE DWELLING UNIT LOCATED WITHIN A PLANNED UNIT DEVELOPMENT THAT HAS ITS OWN DRIVEWAY LEADING TO ITS ASSOCIATED PARKING SPACE, GARAGE OR CARPORT HAVE A DRIVEWAY THAT IS WIDER THAN THE ASSOCIATED PARKING SPACE, GARAGE, OR CARPORT. FURTHERMORE, THE REMAINING AREA BETWEEN THE DWELLING UNIT OR OVERSIZE DWELLING UNIT AND THE PRIVATE WAY MUST BE LANDSCAPED WITH SOFT LANDSCAPING, AND A WALKWAY EXTENDING FROM THE PRIVATE WAY BACK TO THE PRINCIPAL ENTRANCE IS PROHIBITED. A PATH, THAT IS MOSTLY PARALLEL TO THE STREET, THAT PROVIDES PEDESTRIAN ACCESS FROM THE DRIVEWAY TO THE PRINCIPAL ENTRANCEWAY OF NO MORE THAN 1.2M IS PERMITTED. (BY-LAW-2020-289) |                |

|                         |                                  |
|-------------------------|----------------------------------|
| SITE "A" AREA           | 9,903.93m <sup>2</sup> (0.99 ha) |
| SITE "B" AREA           | 10,072.88m <sup>2</sup> (1.01ha) |
| TOTAL AREA:             | 19,975m <sup>2</sup> (2.00ha)    |
| PUBLIC PARK AREA        | 1,600m <sup>2</sup> (0.16ha)     |
| NET CONDO AREA          | 18,416.94m <sup>2</sup> (1.84ha) |
| PAVED AREA              | 5,231.03m <sup>2</sup> (28%)     |
| LANDSCAPED AREA         | 6,010.72m <sup>2</sup> (33%)     |
| TOTAL BUILDING COVERAGE | 7,116.39m <sup>2</sup> (39%)     |
| TOTAL GROSS FLOOR AREA  | TBD                              |
| NET DENSITY (UPH)       | 67 UPH                           |
| ZONE CATEGORY           | AM - ARTERIAL MAINSTREET ZONE    |

| DWELLING BLOCK | DWELLING TYPE        | UNITS |
|----------------|----------------------|-------|
| SITE A         |                      |       |
| BLOCK 1        | 12 UNIT BACK-TO-BACK | 12    |
| BLOCK 2        | 12 UNIT BACK-TO-BACK | 12    |
| BLOCK 3        | 12 UNIT BACK-TO-BACK | 12    |
| BLOCK 4        | 12 UNIT BACK-TO-BACK | 12    |
| BLOCK 5        | 10 UNIT BACK-TO-BACK | 10    |
| SITE B         |                      |       |
| BLOCK 6        | 12 UNIT BACK-TO-BACK | 12    |
| BLOCK 7        | 8 UNIT BACK-TO-BACK  | 8     |
| BLOCK 8        | 6 UNIT BACK-TO-BACK  | 6     |
| BLOCK 9        | 8 UNIT BACK-TO-BACK  | 8     |
| BLOCK 10       | 6 UNIT BACK-TO-BACK  | 6     |
| TOTAL:         |                      | 98    |

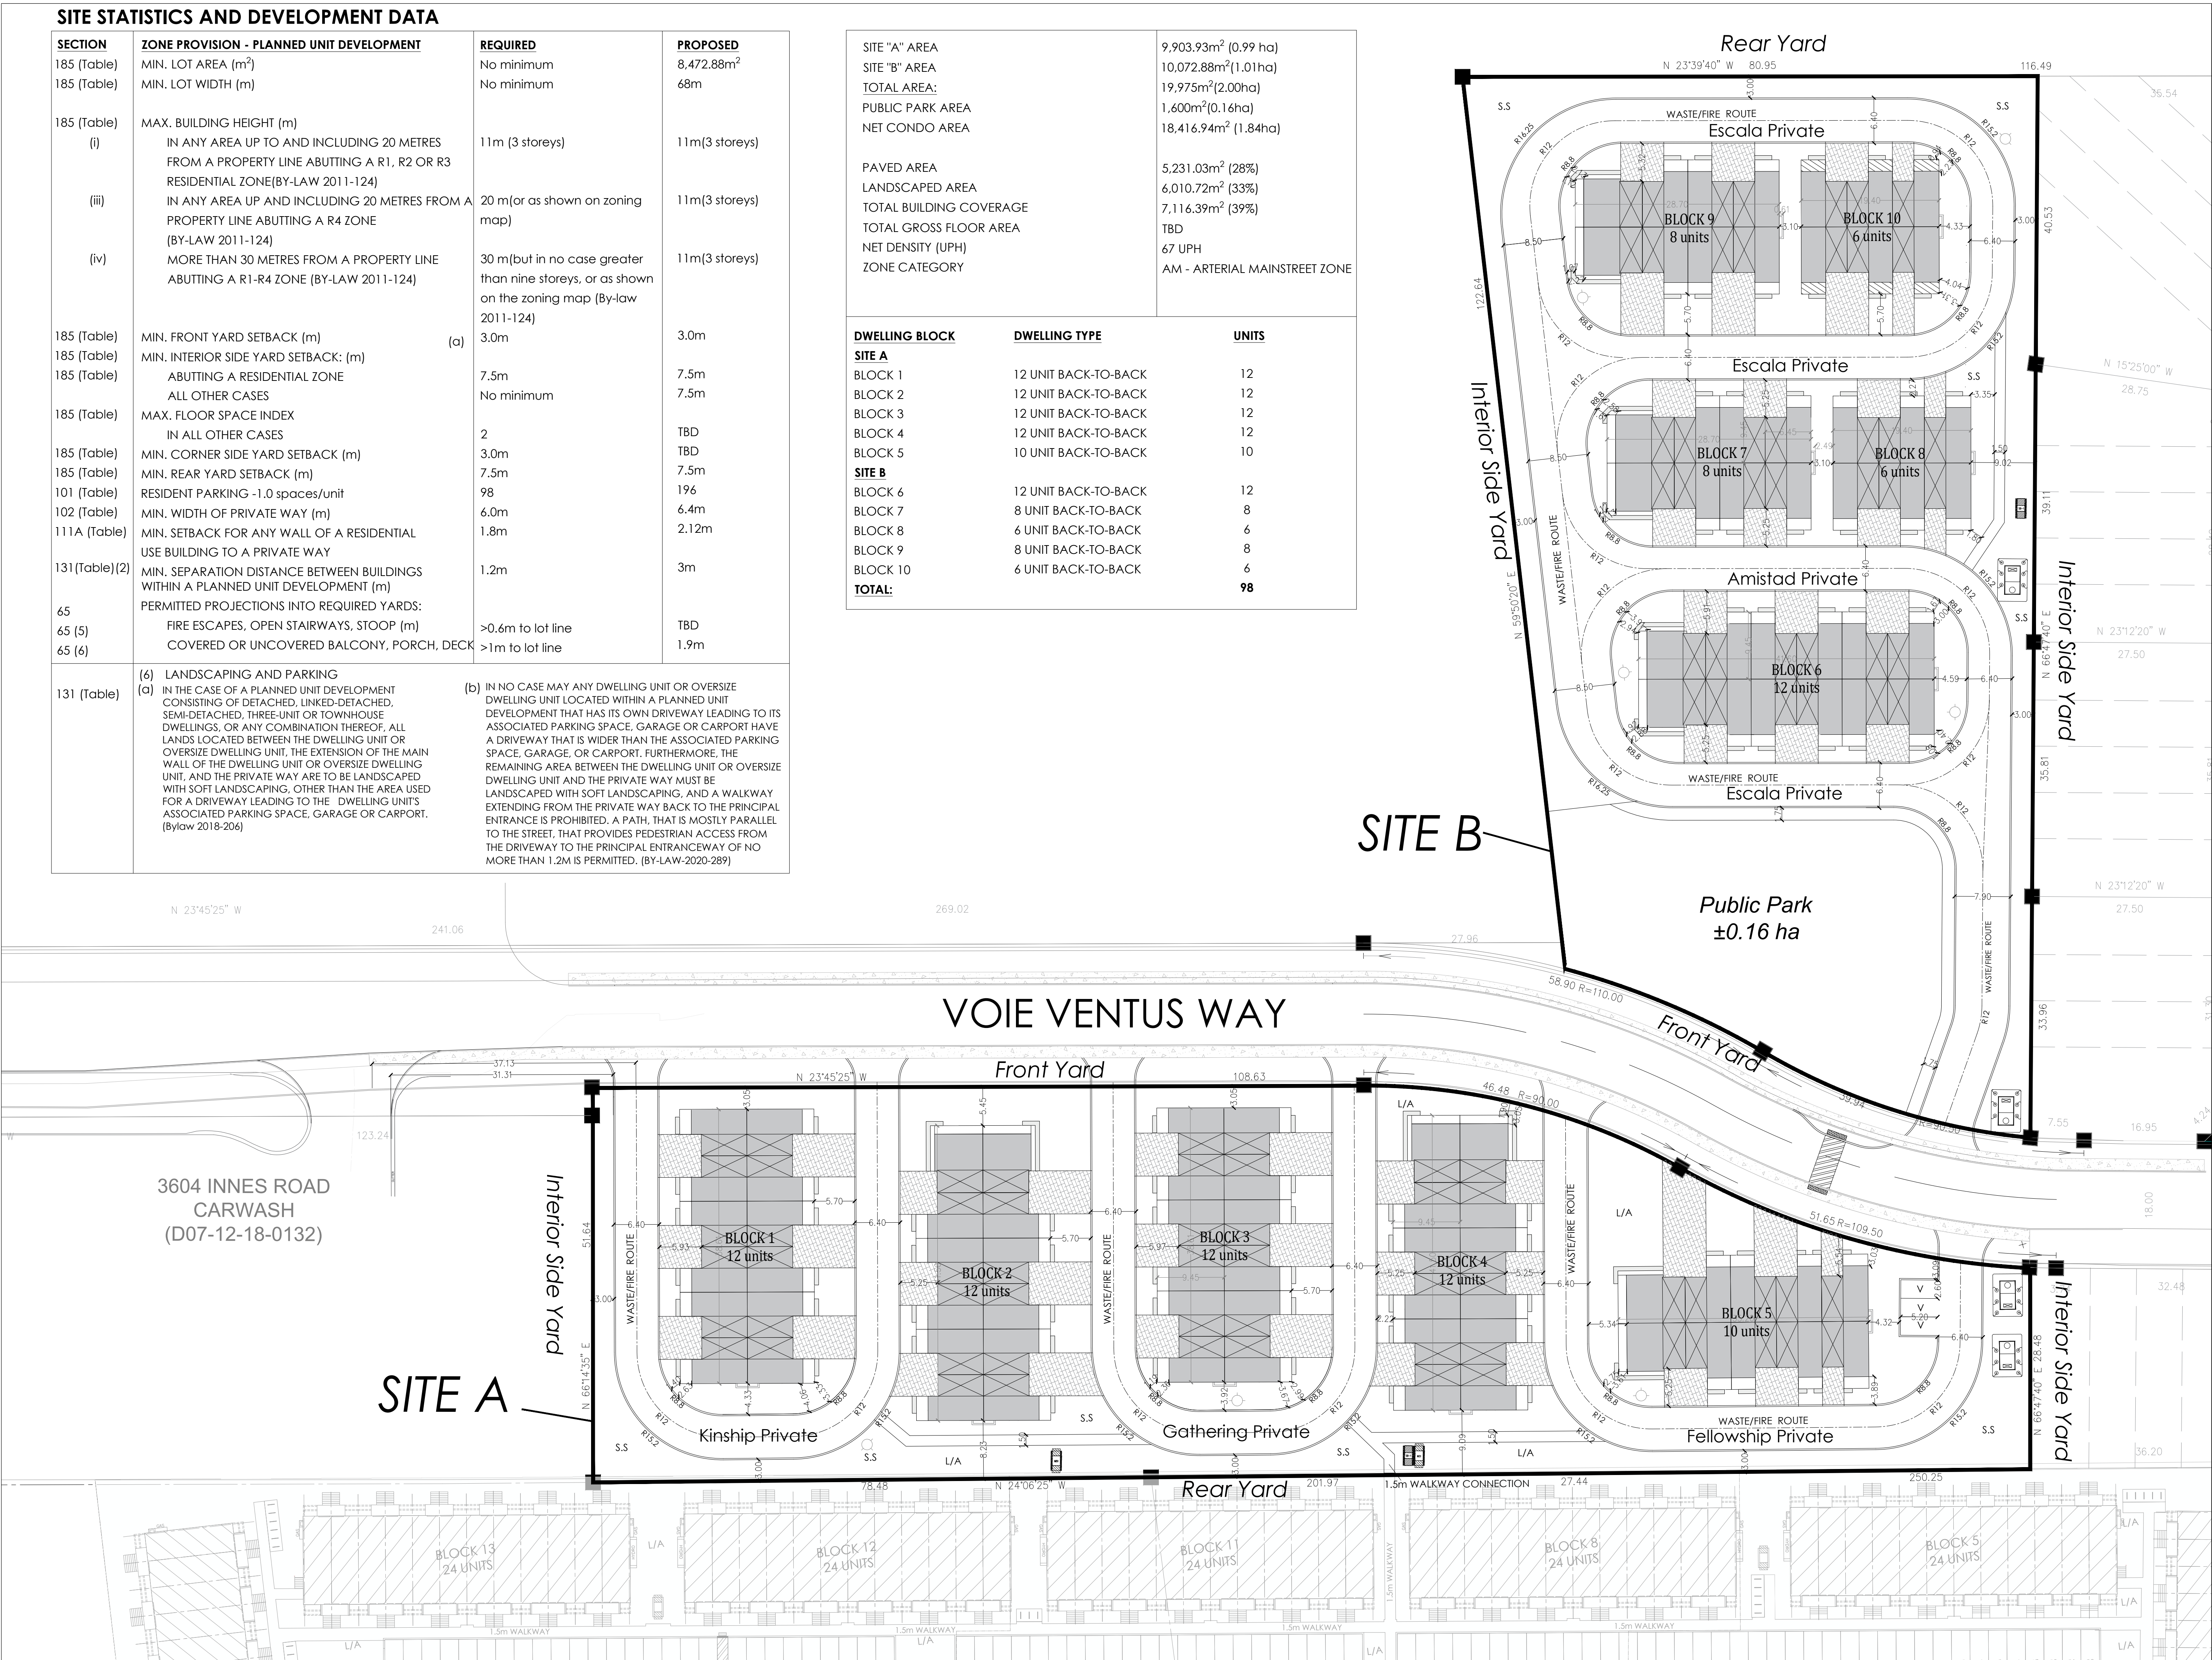

| LEGEND |                                           |
|--------|-------------------------------------------|
|        | BACK TO BACK TOWNHOUSE DWELLING           |
|        | DRIVEWAY                                  |
|        | PATHWAY                                   |
|        | CROSSWALK                                 |
|        | CURB (0.2m)                               |
|        | DEPRESSED CURB                            |
|        | PORCH                                     |
|        | SNOW STORAGE AREA                         |
|        | LANDSCAPED AREA                           |
|        | PROPOSED LOT BOUNDARY                     |
|        | BLOCK BOUNDARY                            |
|        | VISITOR PARKING                           |
|        | SWITCHBOARD                               |
|        | MINI SUB                                  |
|        | SWITCHGEAR                                |
|        | TWSI (TACTILE WALKING SURFACE INDICATORS) |
|        | HYDRANT                                   |
|        | UTILITY BOX                               |

| DATE     | REVISION          | BY |
|----------|-------------------|----|
| 08/08/25 | Resubmission      | AS |
| 06/06/25 | Revision          | WS |
| 04/02/25 | Second Submission | WS |
| 20/01/25 | Revision to radii | WS |
| 01/11/24 | First Submission  | WS |
| 12/09/24 | Revision 1        | JH |
| 12/08/24 | Draft for review  | WS |

GENERAL NOTES

- DO NOT SCALE DRAWINGS FOR PRINT.
- THIS DRAWING IS THE EXCLUSIVE PROPERTY OF KORSIAK URBAN PLANNING AND GLENVIEW HOMES. COPYRIGHT RESERVED.
- WALKWAYS AND CURBS TO BE TIED INTO PUBLIC ROW WHERE APPLICABLE.
- REFERENCES CITY OF OTTAWA T.W.S.I. DETAIL SC7.3

| PROJECT TEAM                                | LANDSCAPE ARCHITECTURE                       | MECHANICAL/ELECTRICAL |
|---------------------------------------------|----------------------------------------------|-----------------------|
| SITE PLAN DESIGN:<br>KORSIAK Urban Planning | NAK design strategies                        | LR J                  |
| PLANNING:<br>NOVATECH                       | TRANSPORTATION:<br>NOVATECH                  |                       |
| ARCHITECTURE:<br>Glenview homes             | GEOTECHNICAL & STRUCTURAL:<br>paterson group |                       |
| CIVIL ENGINEER:<br>NOVATECH                 |                                              |                       |

GLENVIEW  
THE COMMONS SITE PLAN

PART OF LOT 4  
CONCESSION 3 (OTTAWA FRONT)  
GEOGRAPHIC TOWNSHIP OF GLOUCESTER  
REGISTERED PLAN #  
CITY OF OTTAWA

TITLE: SITE PLAN

DATE: August 8, 2025  
FILE NO.: D07-12-24-0141  
JOB NO.:

DRAWN BY: AS  
CHECKED BY: CR  
DRAWING NO. #19221