


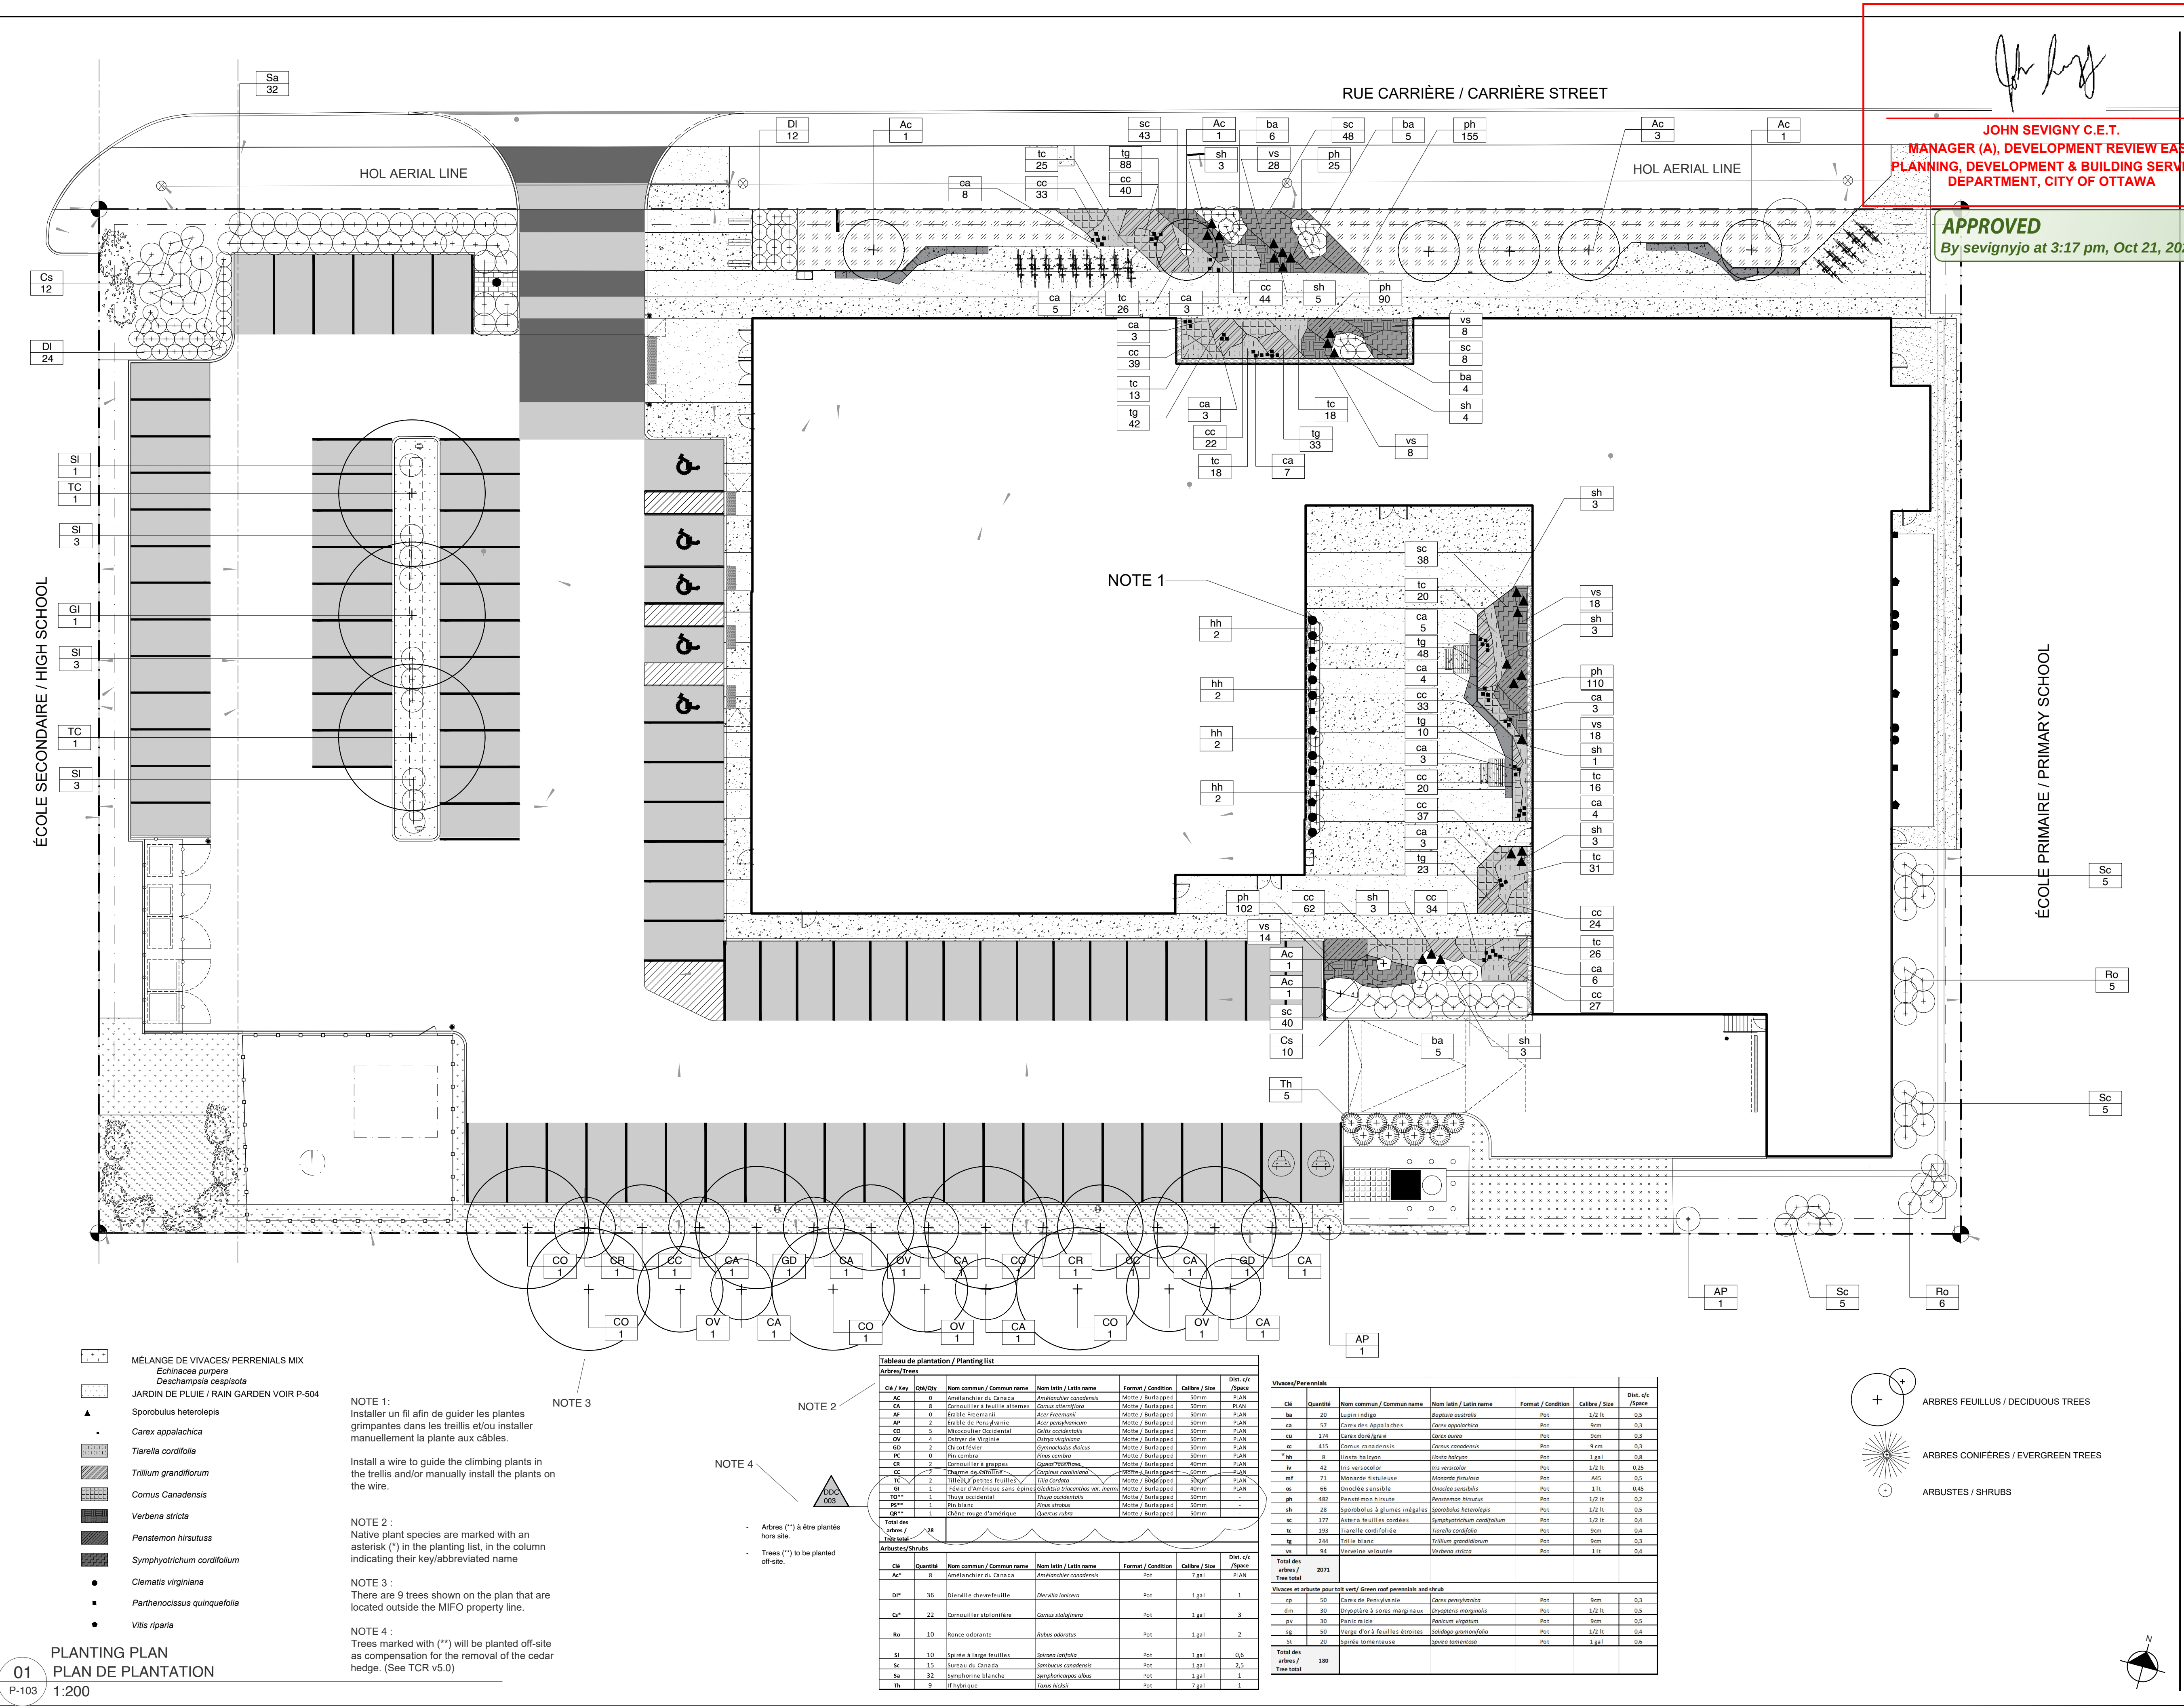

24, AVENUE DU MONT-ROYAL O.
BUREAU 901.1
MONTREAL, QC H2T 2S2
T 514.399.9888 F 514.399.1131
LABO@VLANPAYSAGES.CA

Vlan

ARCHITECTURE / ARCHITECTURE
PROVENCHER ROY
17 Rue Clarance, Suite 400
Ottawa, Ontario, Canada, K1N 9K1
T 613.686.6339 T 613.686.6339
PROVENCHERROY.CA

Structure/Structural
LEROUX + CYR
130 boul. Henri-Bourassa Est
Montreal, Quebec, Canada, H3L 1B7
T 514.381.7773

Mécanique - Électrique-Plomberie /
Mechanical-Electrical-Plumbing
bouthillier parizeau
8580 av. de l'Épave Bureau 200
Montreal, Quebec, Canada, H2P 2R8
514.383.1747

Civil / Civil
Jp2 Consultants Inc.
1150 Morrison Drive, Suite 410
Ottawa, Ontario, Canada, K2H 6S9
T 613.828.7800 C 613.220.6454

Theater consultant
TRIZART ALLIANCE
5524 Rue Saint-Patrick, Bureau 505
Montreal, Quebec, Canada, H4E 1A8
T 514.843.7473

APPROVED
By sevignyo at 3:17 pm, Oct 21, 2025

JOHN SEVIGNY C.E.T.
MANAGER (A), DEVELOPMENT REVIEW EAST
PLANNING, DEVELOPMENT & BUILDING SERVICES
DEPARTMENT, CITY OF OTTAWA

LOCALISATION / LOCATION

REV.	DATE	ÉMISSION
05	25-09-12	CCN018: Émis pour DDC-AP#003 / Issued for CO-LA #003 R0
04	25-08-12	CCN008: Émis pour DDC-AP#002 / Issued for CO-LA #002 R11
03	25-07-28	CCN007-01: Émis pour DDC-AP #002 / Issued for CO-LA #002
02	25-07-18	CCN007: Émis pour DDC-AP #002 / Issued for CO-LA #002
01	25-06-26	Émis pour permis et DDC #001 / Issued for CO #001 and for permit
00	25-04-10	Émis pour Construction SI #001 / Issued for Construction SI #001

REV.	DATE	ÉMISSION
05	25-09-12	CCN018: Émis pour DDC-AP#003 / Issued for CO-LA #003 R0
04	25-08-12	CCN008: Émis pour DDC-AP#002 / Issued for CO-LA #002 R11
03	25-07-28	CCN007-01: Émis pour DDC-AP #002 / Issued for CO-LA #002
02	25-07-18	CCN007: Émis pour DDC-AP #002 / Issued for CO-LA #002
01	25-06-26	Émis pour permis et DDC #001 / Issued for CO #001 and for permit
00	25-04-10	Émis pour Construction SI #001 / Issued for Construction SI #001

CLIENT / CLIENT
MIFO
MOUVEMENT D'IMPLICATION
FRANCOPHONE D'ORLÉANS

PROJET / PROJECT
PAYSAGE/ LANDSCAPE
MIFO- CENTRE CULTUREL D'ORLÉANS
6600 Rue Carrière
Orléans, Ontario K1C 1J4

TITRE DU FEUILLET / SHEET TITLE
PLANTING PLAN
PLAN DE PLANTATION

SCEAU / SEAL

NO. DOSSIER : 21-42
DATE : 17-06-2022
ÉCHELLE : 1:200

P-103