


Widdow

**GERALDINE WILDMAN**  
MANAGER, DEVELOPMENT REVIEW SOUTH  
PLANNING, DEVELOPMENT AND BUILDING SERVICES  
DEPARTMENT, CITY OF OTTAWA

**APPROVED**  
By Geraldine Wildman at 4:40 pm, Oct 17, 2025

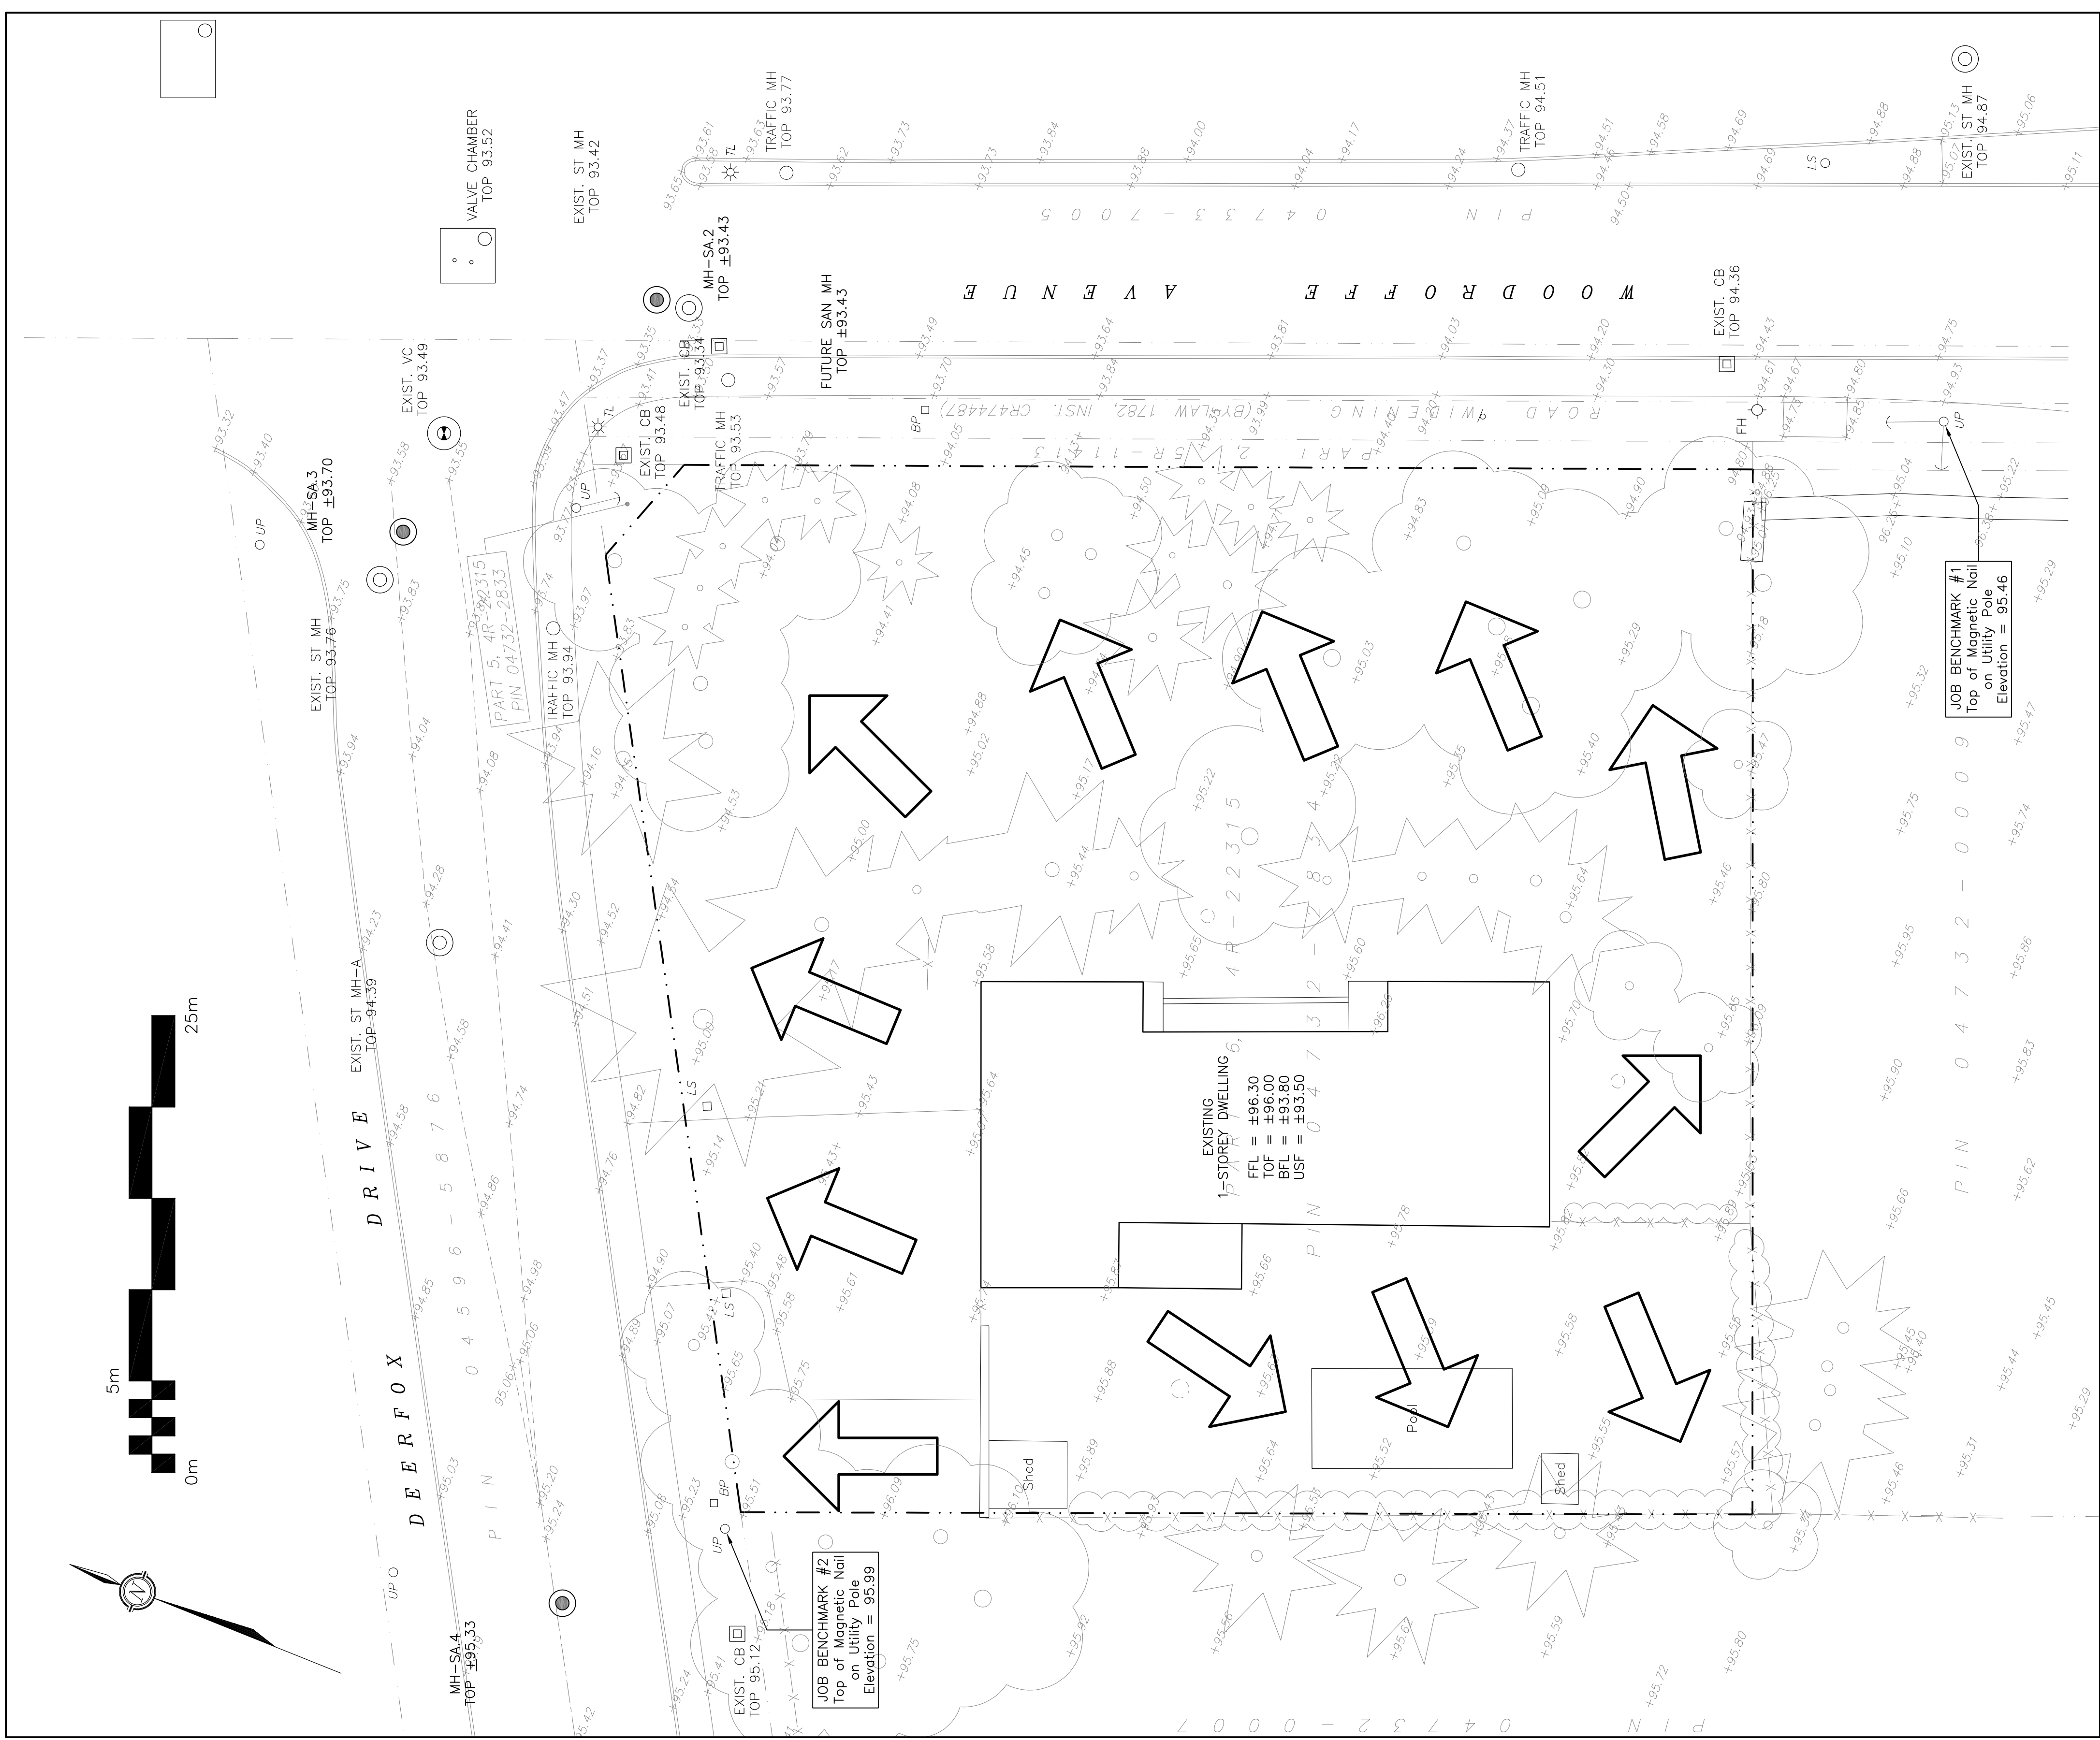

## KEY PLAN

[illegible]

**D. B. GRAY ENGINEERING INC.**  
Stormwater Management • Grading & Drainage • Storm & Sanitary Sewers • Hattiesburg  
700 Long Point Circle 613-425-8044  
Ottawa, Ontario d.gray@dbgrayengineering.com

Project


EXHALO SPA

3150 WOODROFFE AVENUE

OTTAWA, ONTARIO

Drawing Title

**PRE-DEVELOPMENT  
DRAINAGE PLAN**

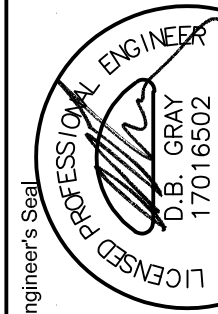

Drawing No.  
C-6  
of 7